


Outdoor World	Job name		Date	13-06-2022
nation shade	Job number		Scale	
	Job address	66 Houghton Drive		
4 Action PI, Wangara, 6065. ph 9302 0755	Job suburb	Carramar		

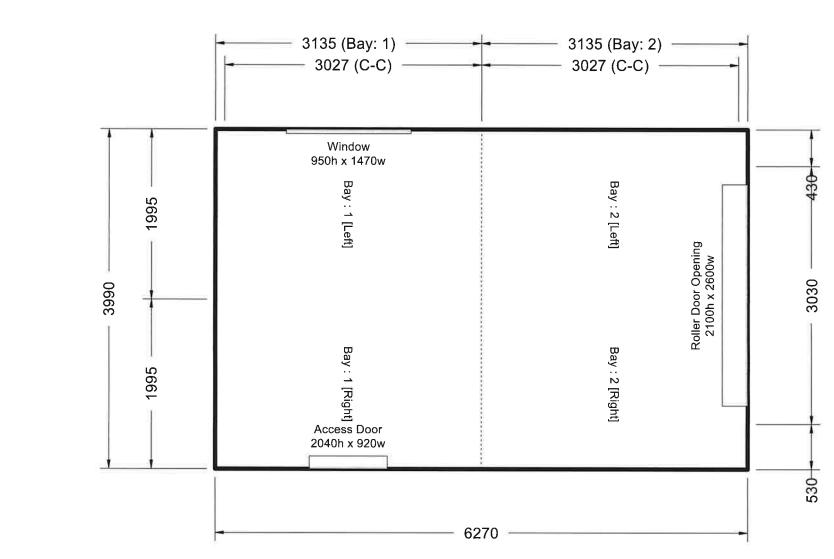


Plan Elevation




4 Action Place, Wangara WA 6065 Phone: 1800 651 442 Fax: (08) 9302 0791 Mobile: 0419945789 Email, leesv@odwwan.co Drawing Title: Plan Elevations

Scale: 1:41.246

Date:13-06-2022 14:21:00

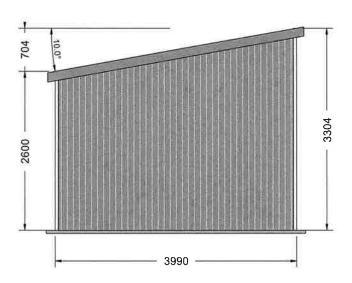

FRONT ELEVATION

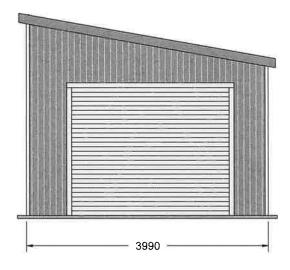


REAR ELEVATION



Drawing Title: End Elevations

Scale: 1:57.775

Date :13-06-2022 14:20:56

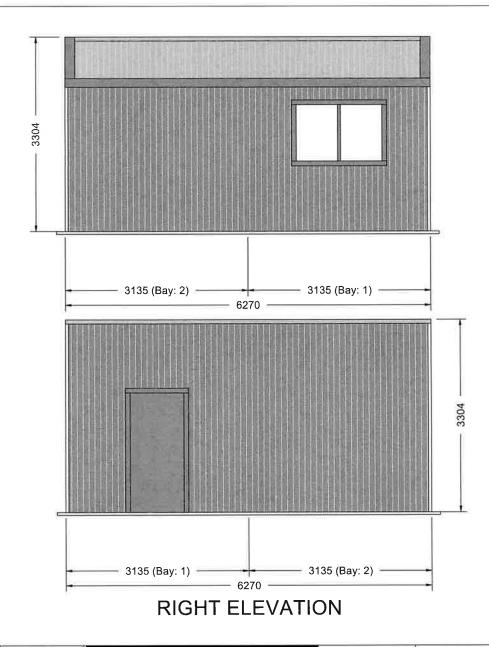



Drawing Title: Side Elevations

Scale: 1:59.984

Date :13-06-2022 14:20:58