


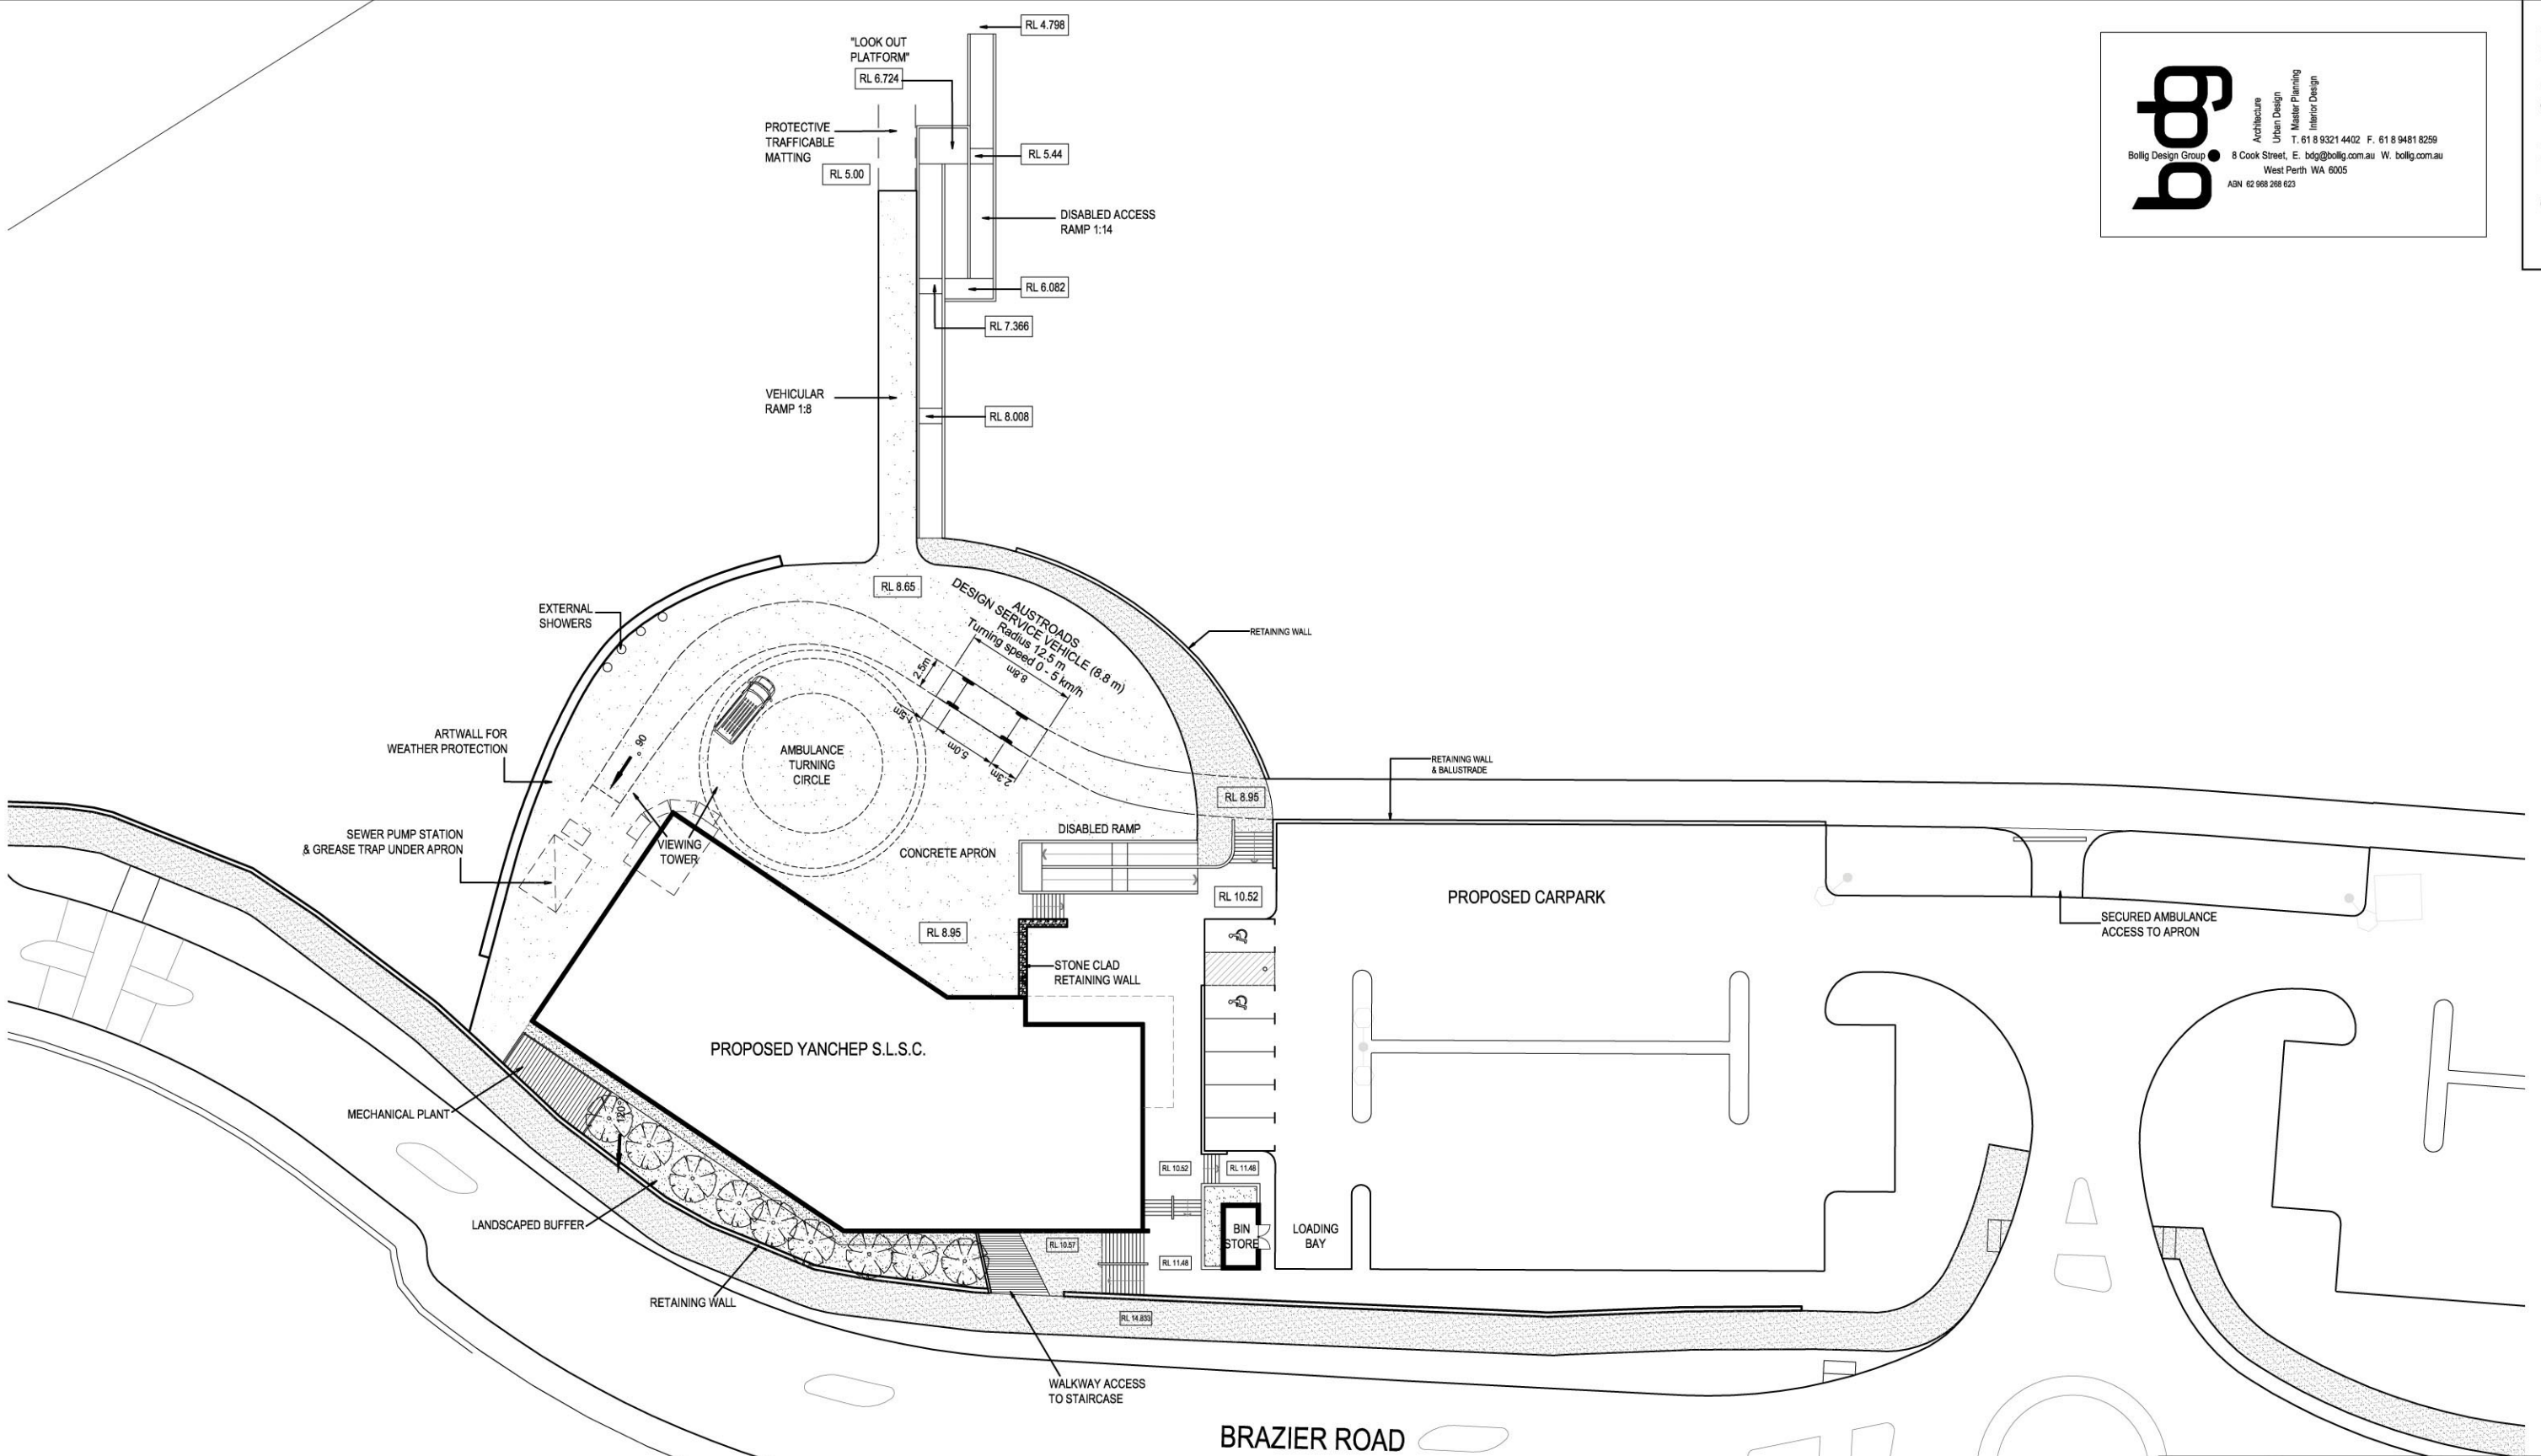

**bdg**  
 Architecture  
 Urban Design  
 Master Planning  
 Interior Design  
 Bolig Design Group  
 8 Cook Street, E. bdg@bolig.com.au W. bolig.com.au  
 West Perth WA 6005  
 ABN 62 968 288 623



**CITY OF WANNEROO**  
**INFRASTRUCTURE**

**Yanchep Surf Life Saving Club**  
 CONCEPT DESIGN

YANCHEP

**SITE PLAN**  
 SHEET 3 OF 4

DRAWING No. SHEET REVISION ORIGINAL DRG. SIZE  
 4428  
**2719-12-0** **A3**

No.	REVISION	BY	DATE	AUTH	No.	REVISION	BY	DATE	AUTH	SCALE:	DATE:	GRID:	PROJECT No.
0	PRESENTATION ISSUE	BOG	14/02/12							1:500	AHD	PCC94	PR - 1048

SURVEYED:	CHECKED:	RECOMMENDED:	FILE No.
14/02/2013	E.B. BOLIG DESIGN GROUP 14/02/2013	ROB KORENHOF MANAGER INFRASTRUCTURE PROJECTS 14/02/2013	4428
DESIGNED:	ENDORSED:	APPROVED:	PROJECT No.
M.Y. BOLIG DESIGN GROUP 14/02/2013	BRIAN SHORT PROJECT MANAGER YANCHEP INFRASTRUCTURE 14/02/2013	DENNIS BLAIR DIRECTOR INFRASTRUCTURE 14/02/2013	PR - 1048