
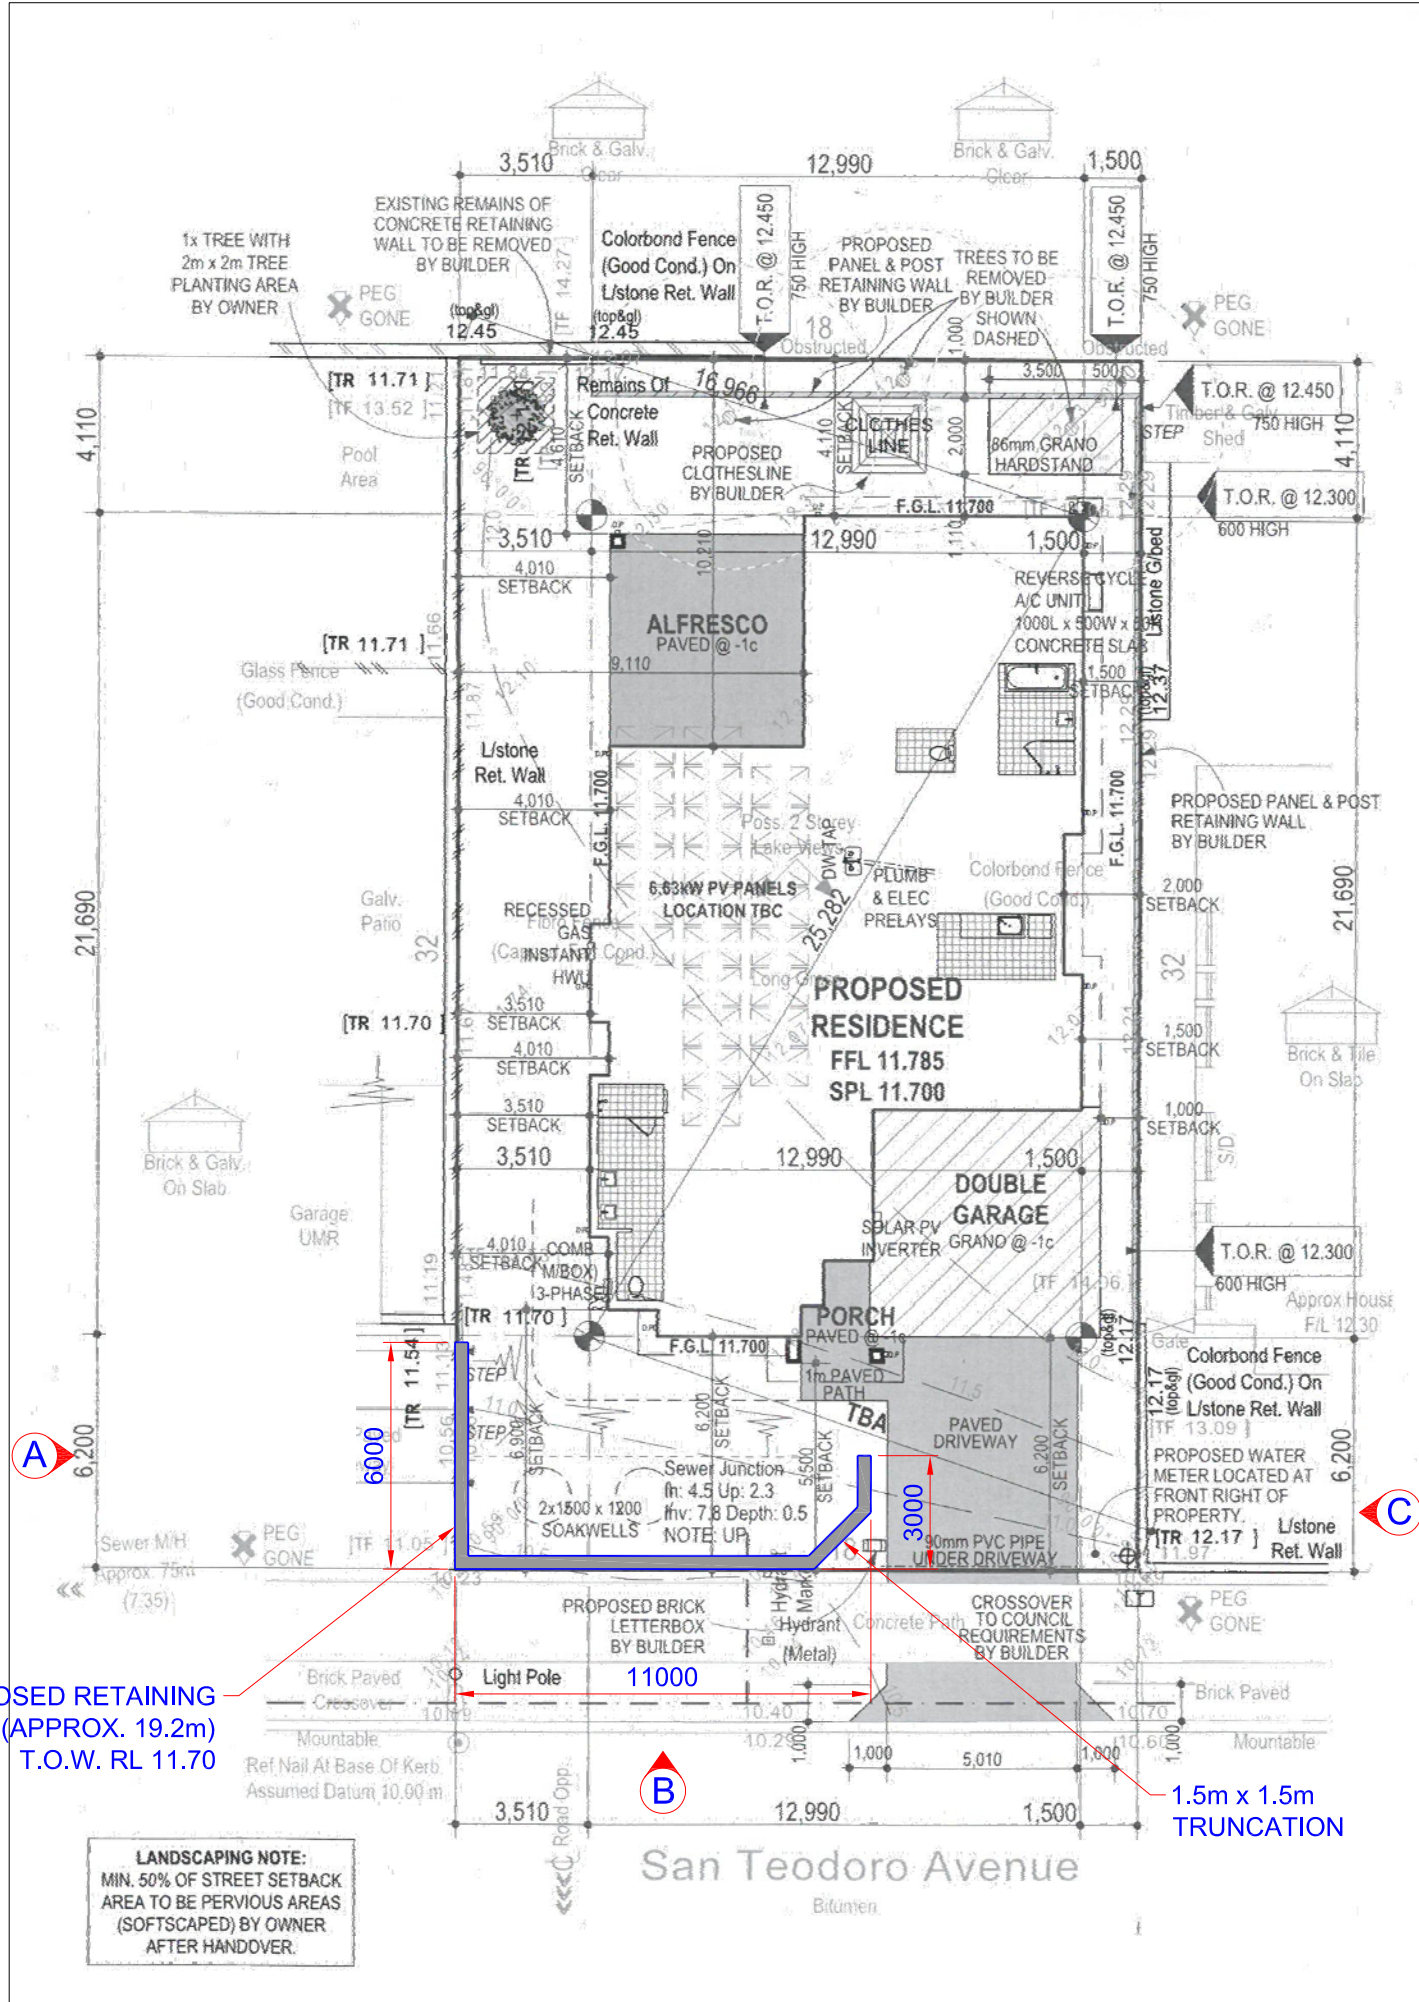



NOTES:
 CONFIRM DIMENSIONS ON SITE PRIOR TO THE COMMENCEMENT OF WORKS
 FIGURED DIMENSIONS TAKE PREFERENCE OVER SCALING
 DIMENSIONS INDICATE SUB-STRUCTURE SIZE PRIOR TO SURFACE FINISH BEING APPLIED
 THIS DRAWING IS TO BE READ IN CONJUNCTION WITH ENGINEERS DRAWING & ANY OTHER CONSULT DRAWINGS

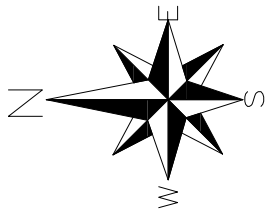

PROPOSED RETAINING WALLS (APPROX. 19.2m)
 T.O.W. RL 11.70

1.5m x 1.5m TRUNCATION

LANDSCAPING NOTE:
 MIN. 50% OF STREET SETBACK AREA TO BE PERVIOUS AREAS (SOFTSCAPED) BY OWNER AFTER HANDOVER.

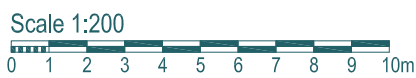

SITE PLAN

16.01.23 ORIGINAL ISSUE
 DATE REVISION No.



Suite 3, First Floor, 45 Ardross Street
 APPLECROSS WA 6153
 PO Box 7096, Applecross WA 6153
 P | 08 9414 7322 ACN | 131 574 822
 F | 08 9316 2846 ABN | 64 131 574 822
 Aquagem Enterprises Pty Ltd t/as
 Archistruct Builders & Designers
 Builders Registration No 12635

PROPOSED LIMESTONE RETAINING WALLS FOR:
EFFECTIVE LANDSCAPES
 ADDRESS:
**LOT 108 (#16) SAN TEODORO AVENUE
 SINAGRA WA 6065**

CONTRACTOR TO CHECK ALL DIMENSIONS AND LEVELS ON SITE BEFORE COMMENCING ANY WORK OR PREPARING ANY SHOP DRAWINGS
 © UNLESS OTHERWISE AGREED THIS DRAWING AND THE INTELLECTUAL PROPERTY CONTAINED HEREIN REMAINS THE PROPERTY OF ARCHISTRUCT BUILDERS AND DESIGNERS


Architectural

DRAWING SCALE	1:200 @ A3	JOB NUMBER	2227
DRAWN	SD	DRAWING NUMBER	WD 01.01
CHECKED BY	DD		
APPROVED			


THIS IS A CAD DRAWING. DO NOT AMEND MANUALLY. CHECK ALL DIMENSIONS ON SITE BEFORE ANY SHOP DRAWINGS OR CONSTRUCTIONS IS COMMENCED.

A3


NOTES:
 CONFIRM DIMENSIONS ON SITE PRIOR TO THE COMMENCEMENT OF WORKS
 FIGURED DIMENSIONS TAKE PREFERENCE OVER SCALING
 DIMENSIONS INDICATE SUB-STRUCTURE SIZE PRIOR TO SURFACE FINISH BEING APPLIED
 THIS DRAWING IS TO BE READ IN CONJUNCTION WITH ENGINEERS DRAWING & ANY OTHER CONSULT DRAWINGS

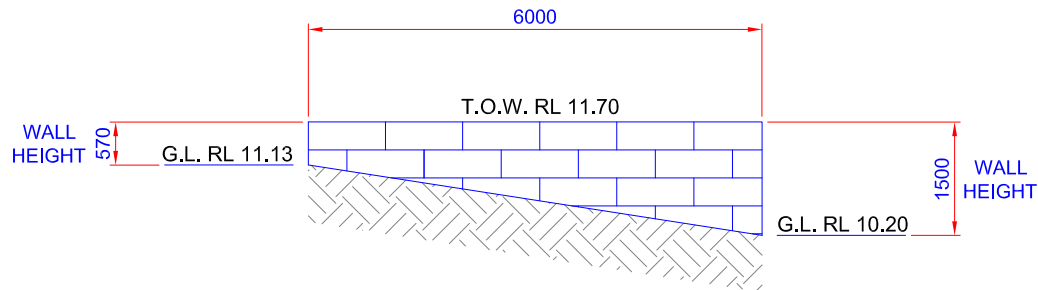

WALL ELEVATION 'A'
 VIEW FROM NORTH DIRECTION

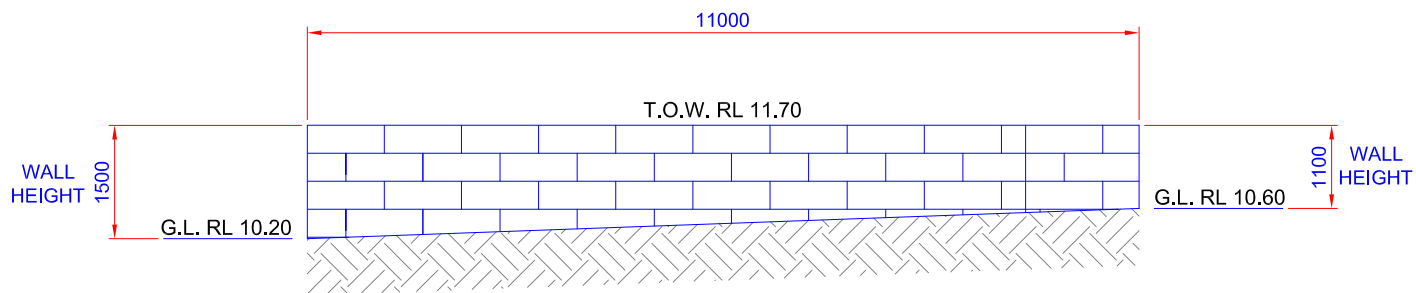

WALL ELEVATION 'B'
 VIEW FROM WEST DIRECTION

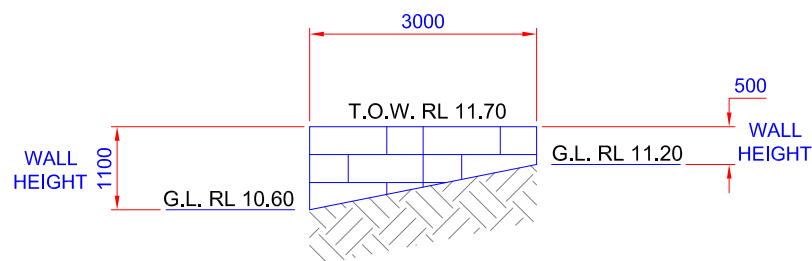

WALL ELEVATION 'C'
 VIEW FROM SOUTH DIRECTION

LIMESTONE BLOCKS
 350 x 350 x 1000

WALL ELEVATIONS

16.01.23 ORIGINAL ISSUE -
 DATE REVISION No.



Suite 3, First Floor, 45 Ardross Street
 APPLECROSS WA 6153
 PO Box 7096, Applecross WA 6153
 P | 08 9414 7322 ACN | 131 574 822
 F | 08 9316 2846 ABN | 64 131 574 822
 Aquagem Enterprises Pty Ltd t/as
 Archistruct Builders & Designers
 Builders Registration No 12635

PROPOSED LIMESTONE RETAINING WALLS FOR:
EFFECTIVE LANDSCAPES
 ADDRESS:
**LOT 108 (#16) SAN TEODORO AVENUE
 SINAGRA WA 6065**

CONTRACTOR TO CHECK ALL DIMENSIONS AND LEVELS ON SITE BEFORE COMMENCING ANY WORK OR PREPARING ANY SHOP DRAWINGS
 © UNLESS OTHERWISE AGREED THIS DRAWING AND THE INTELLECTUAL PROPERTY CONTAINED HEREIN REMAINS THE PROPERTY OF ARCHISTRUCT BUILDERS AND DESIGNERS

Architectural	
DRAWING SCALE	1:100 @ A3
JOB NUMBER	2227
DRAWN	SD
CHECKED BY	DD
APPROVED	WD 02.01
THIS IS A CAD DRAWING. DO NOT AMEND MANUALLY. CHECK ALL DIMENSIONS ON SITE BEFORE ANY SHOP DRAWINGS OR CONSTRUCTIONS IS COMMENCED.	
A3	