



1 BASEMENT
DD3-001 1:200



13.04.2023	B	ISSUE FOR DA - FORM 2	TH	CLIENT
17.10.2022	A	ISSUE FOR COORDINATION		CONSULTANTS
DD.MM.YY	REV	DESCRIPTION	ISSUED BY	CHECKED




CLAYTONS

LOT 418 - 50 ALEXANDRIA VIEW MINDARIE



COPYRIGHT
 THIS DRAWING IS COPYRIGHT (C) AND REMAINS THE PROPERTY OF HILLAM ARCHITECTS. IT MUST NOT BE RETAINED, COPIED OR USED WITHOUT THE AUTHORITY OF HILLAM ARCHITECTS.

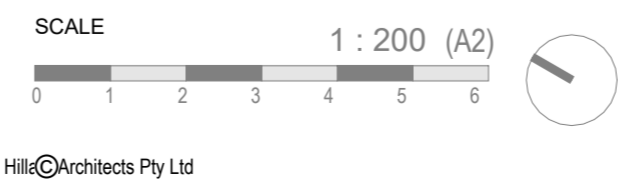

14.06.2023 C ISSUE FOR DA - FORM 2 TH HA

DD.MM.YY	REV	DESCRIPTION	ISSUED BY	CHECKED

PROJECT No.
2104

DWG NAME
GROUND LEVEL

DWG No.
SK2-03

REV
B





CLAYTONS

LOT 418 - 50 ALEXANDRIA VIEW MINDARIE



COPYRIGHT

THIS DRAWING IS COPYRIGHT (C) AND REMAINS THE PROPERTY OF HILLAM ARCHITECTS. IT MUST NOT BE RETAINED, COPIED OR USED WITHOUT THE AUTHORITY OF HILLAM ARCHITECTS.



Hillam©Architects Pty Ltd



14.06.2023 C ISSUE FOR DA - FORM 2 TH HA

DD.MM.YY	REV	DESCRIPTION	ISSUED BY	CHECKED

PROJECT No.
2104

DWG NAME
LEVEL 2

DWG No.
SK2-05

REV
B




CLAYTONS

LOT 418 - 50 ALEXANDRIA VIEW MINDARIE



COPYRIGHT
 THIS DRAWING IS COPYRIGHT (C) AND REMAINS THE PROPERTY OF HILLAM ARCHITECTS. IT MUST NOT BE RETAINED, COPIED OR USED WITHOUT THE AUTHORITY OF HILLAM ARCHITECTS.

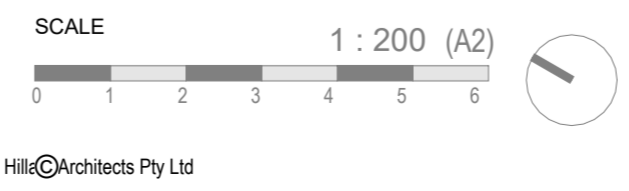

DD.MM.YY	REV	DESCRIPTION	ISSUED BY	CHECKED
14.06.2023	C	ISSUE FOR DA - FORM 2	TH	HA

PROJECT No.
2104

DWG NAME
LEVEL 3

DWG No.
SK2-06

REV
A




CLAYTONS

LOT 418 - 50 ALEXANDRIA VIEW MINDARIE



COPYRIGHT
 THIS DRAWING IS COPYRIGHT (C) AND REMAINS THE PROPERTY OF HILLAM ARCHITECTS. IT MUST NOT BE RETAINED, COPIED OR USED WITHOUT THE AUTHORITY OF HILLAM ARCHITECTS.

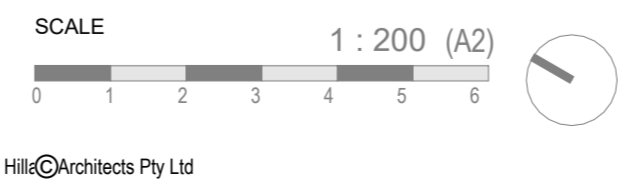

14.06.2023 C ISSUE FOR DA - FORM 2 TH HA

DD.MM.YY	REV	DESCRIPTION	ISSUED BY	CHECKED

PROJECT No.
2104

DWG NAME
LEVEL 4

DWG No.
SK2-07

REV
B






CLAYTONS

LOT 418 - 50 ALEXANDRIA VIEW MINDARIE



COPYRIGHT
 THIS DRAWING IS COPYRIGHT (C) AND REMAINS THE PROPERTY OF HILLAM ARCHITECTS. IT MUST NOT BE RETAINED, COPIED OR USED WITHOUT THE AUTHORITY OF HILLAM ARCHITECTS.

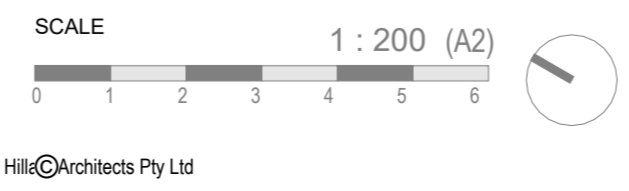

14.06.2023 C ISSUE FOR DA - FORM 2 TH HA


DD.MM.YY	REV	DESCRIPTION	ISSUED BY	CHECKED


PROJECT No.
2104

DWG NAME
LEVEL 6

DWG No.
SK2-09

REV
B

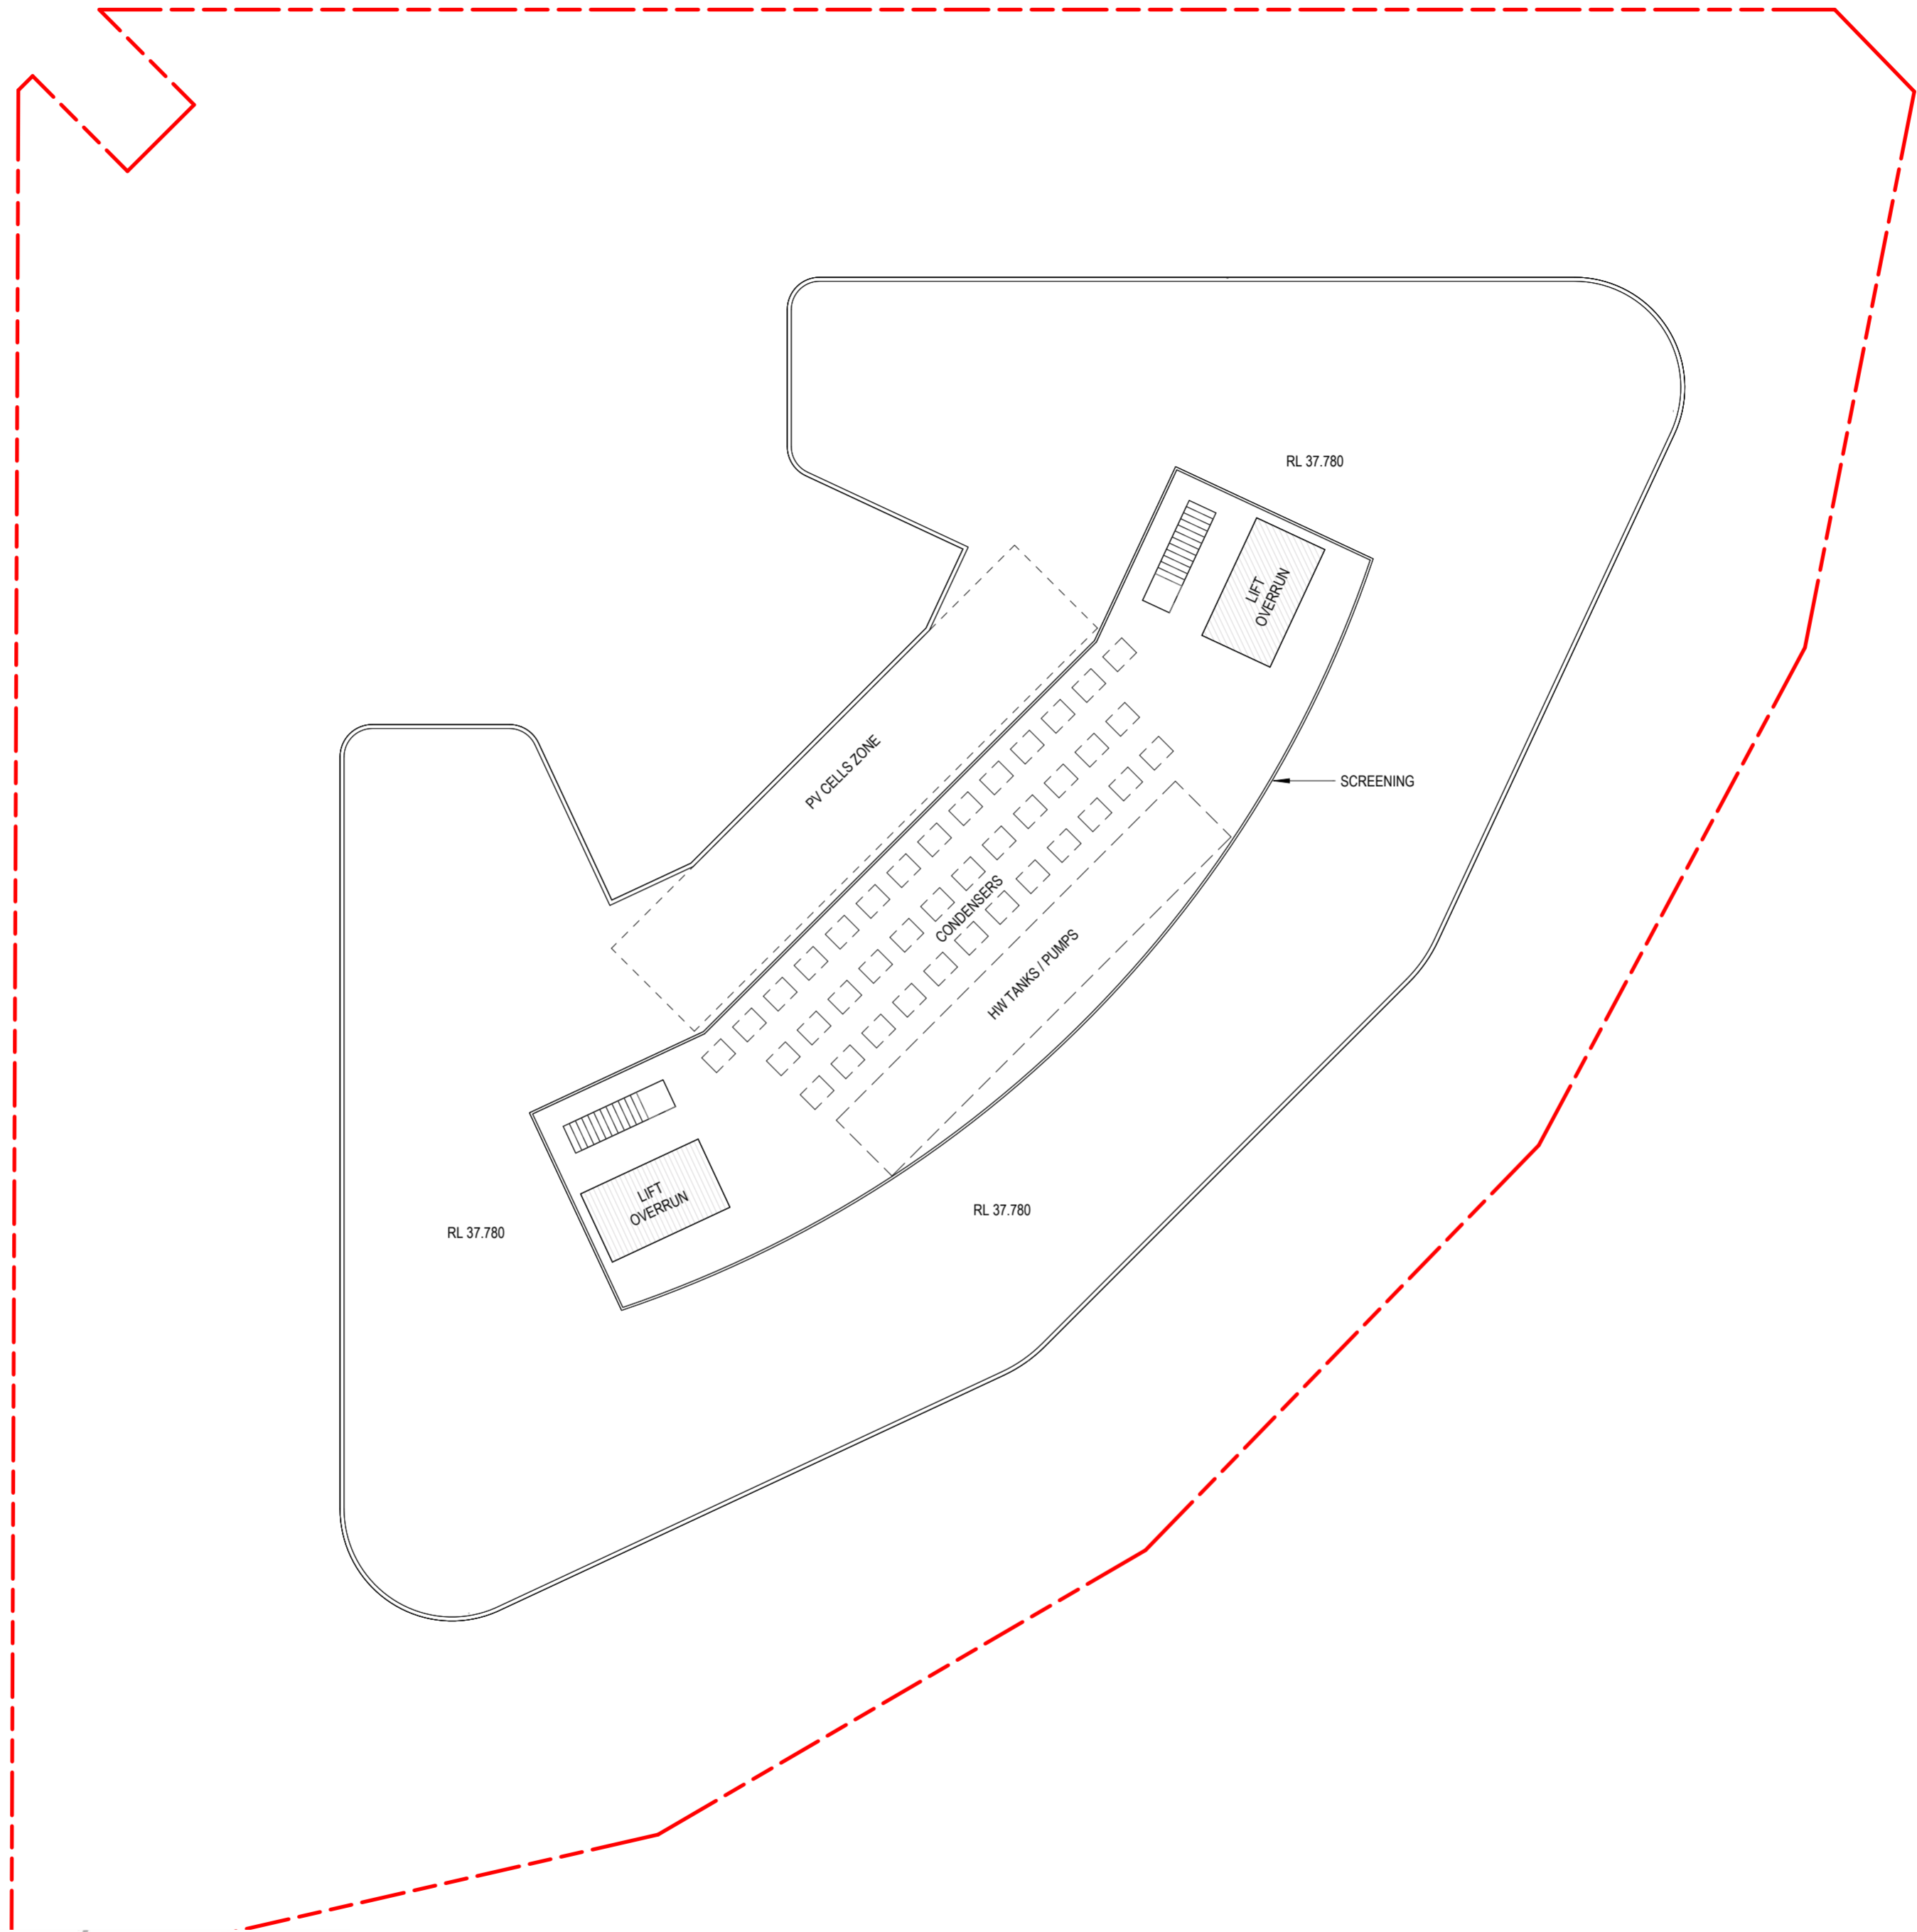


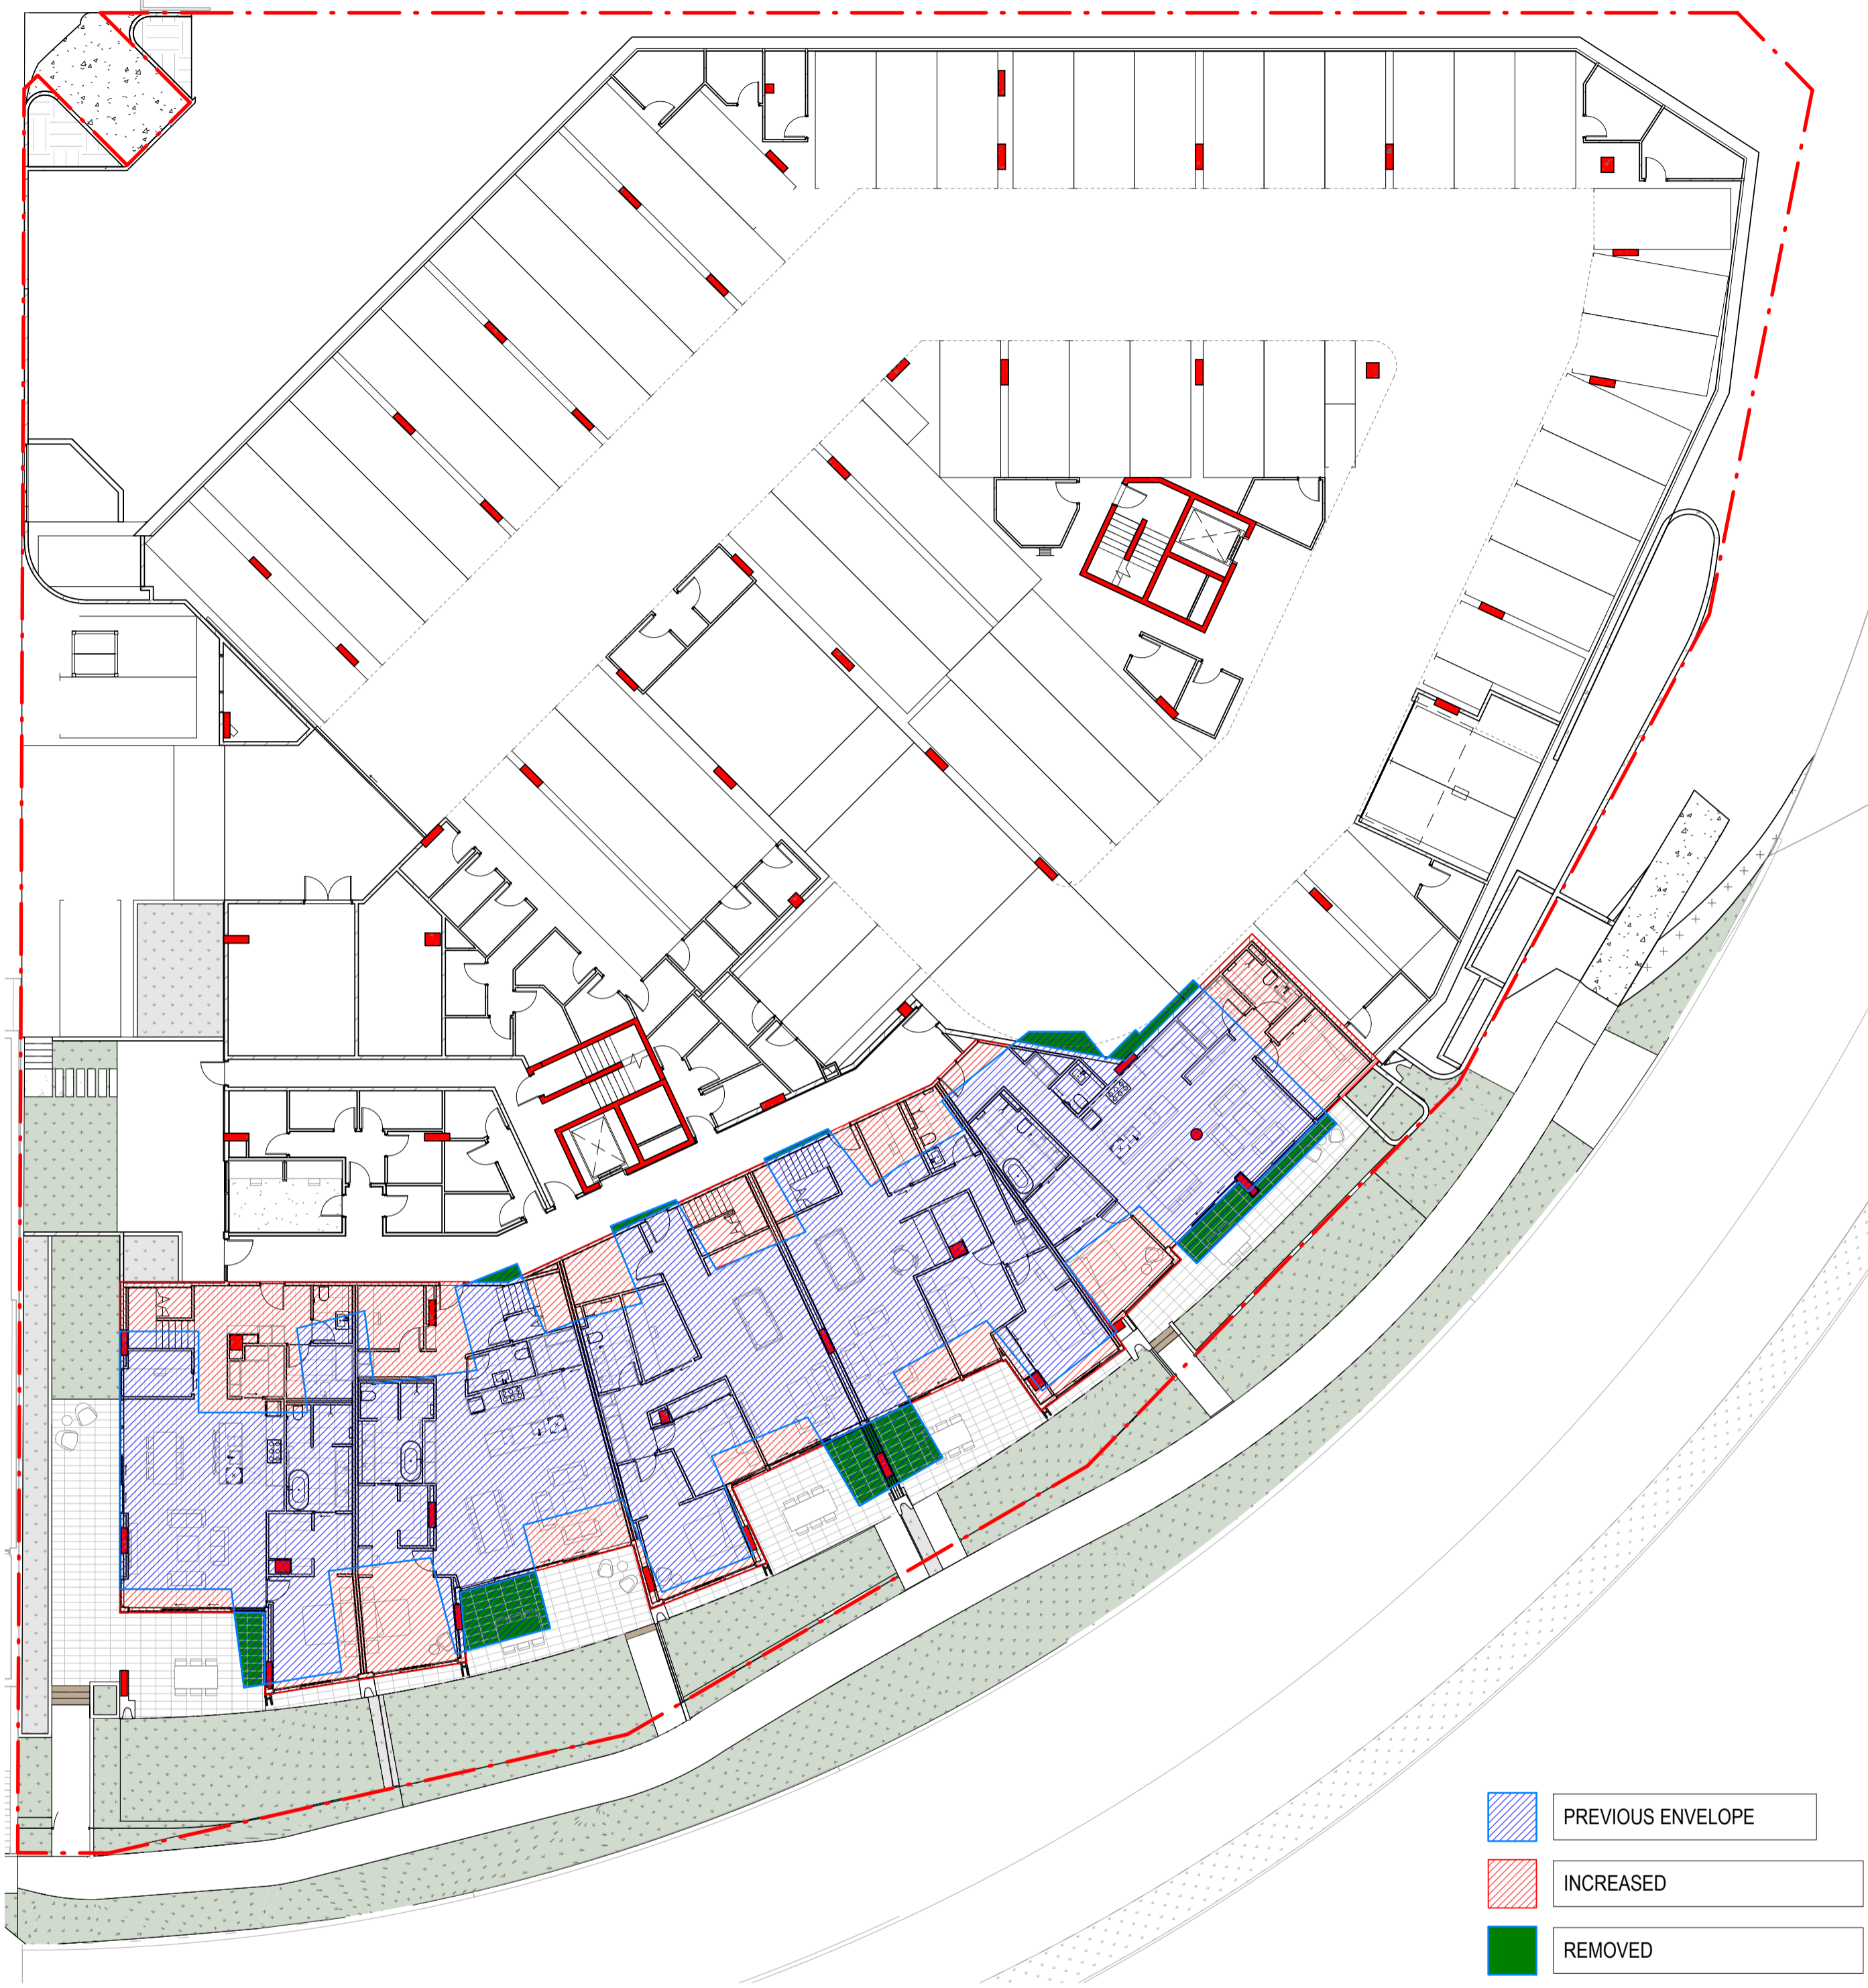

PREVIOUS ENVELOPE
 INCREASED
 REMOVED

146 SQM INCREASE


1 LOWER GROUND GFA STUDY
A03-000 1:200

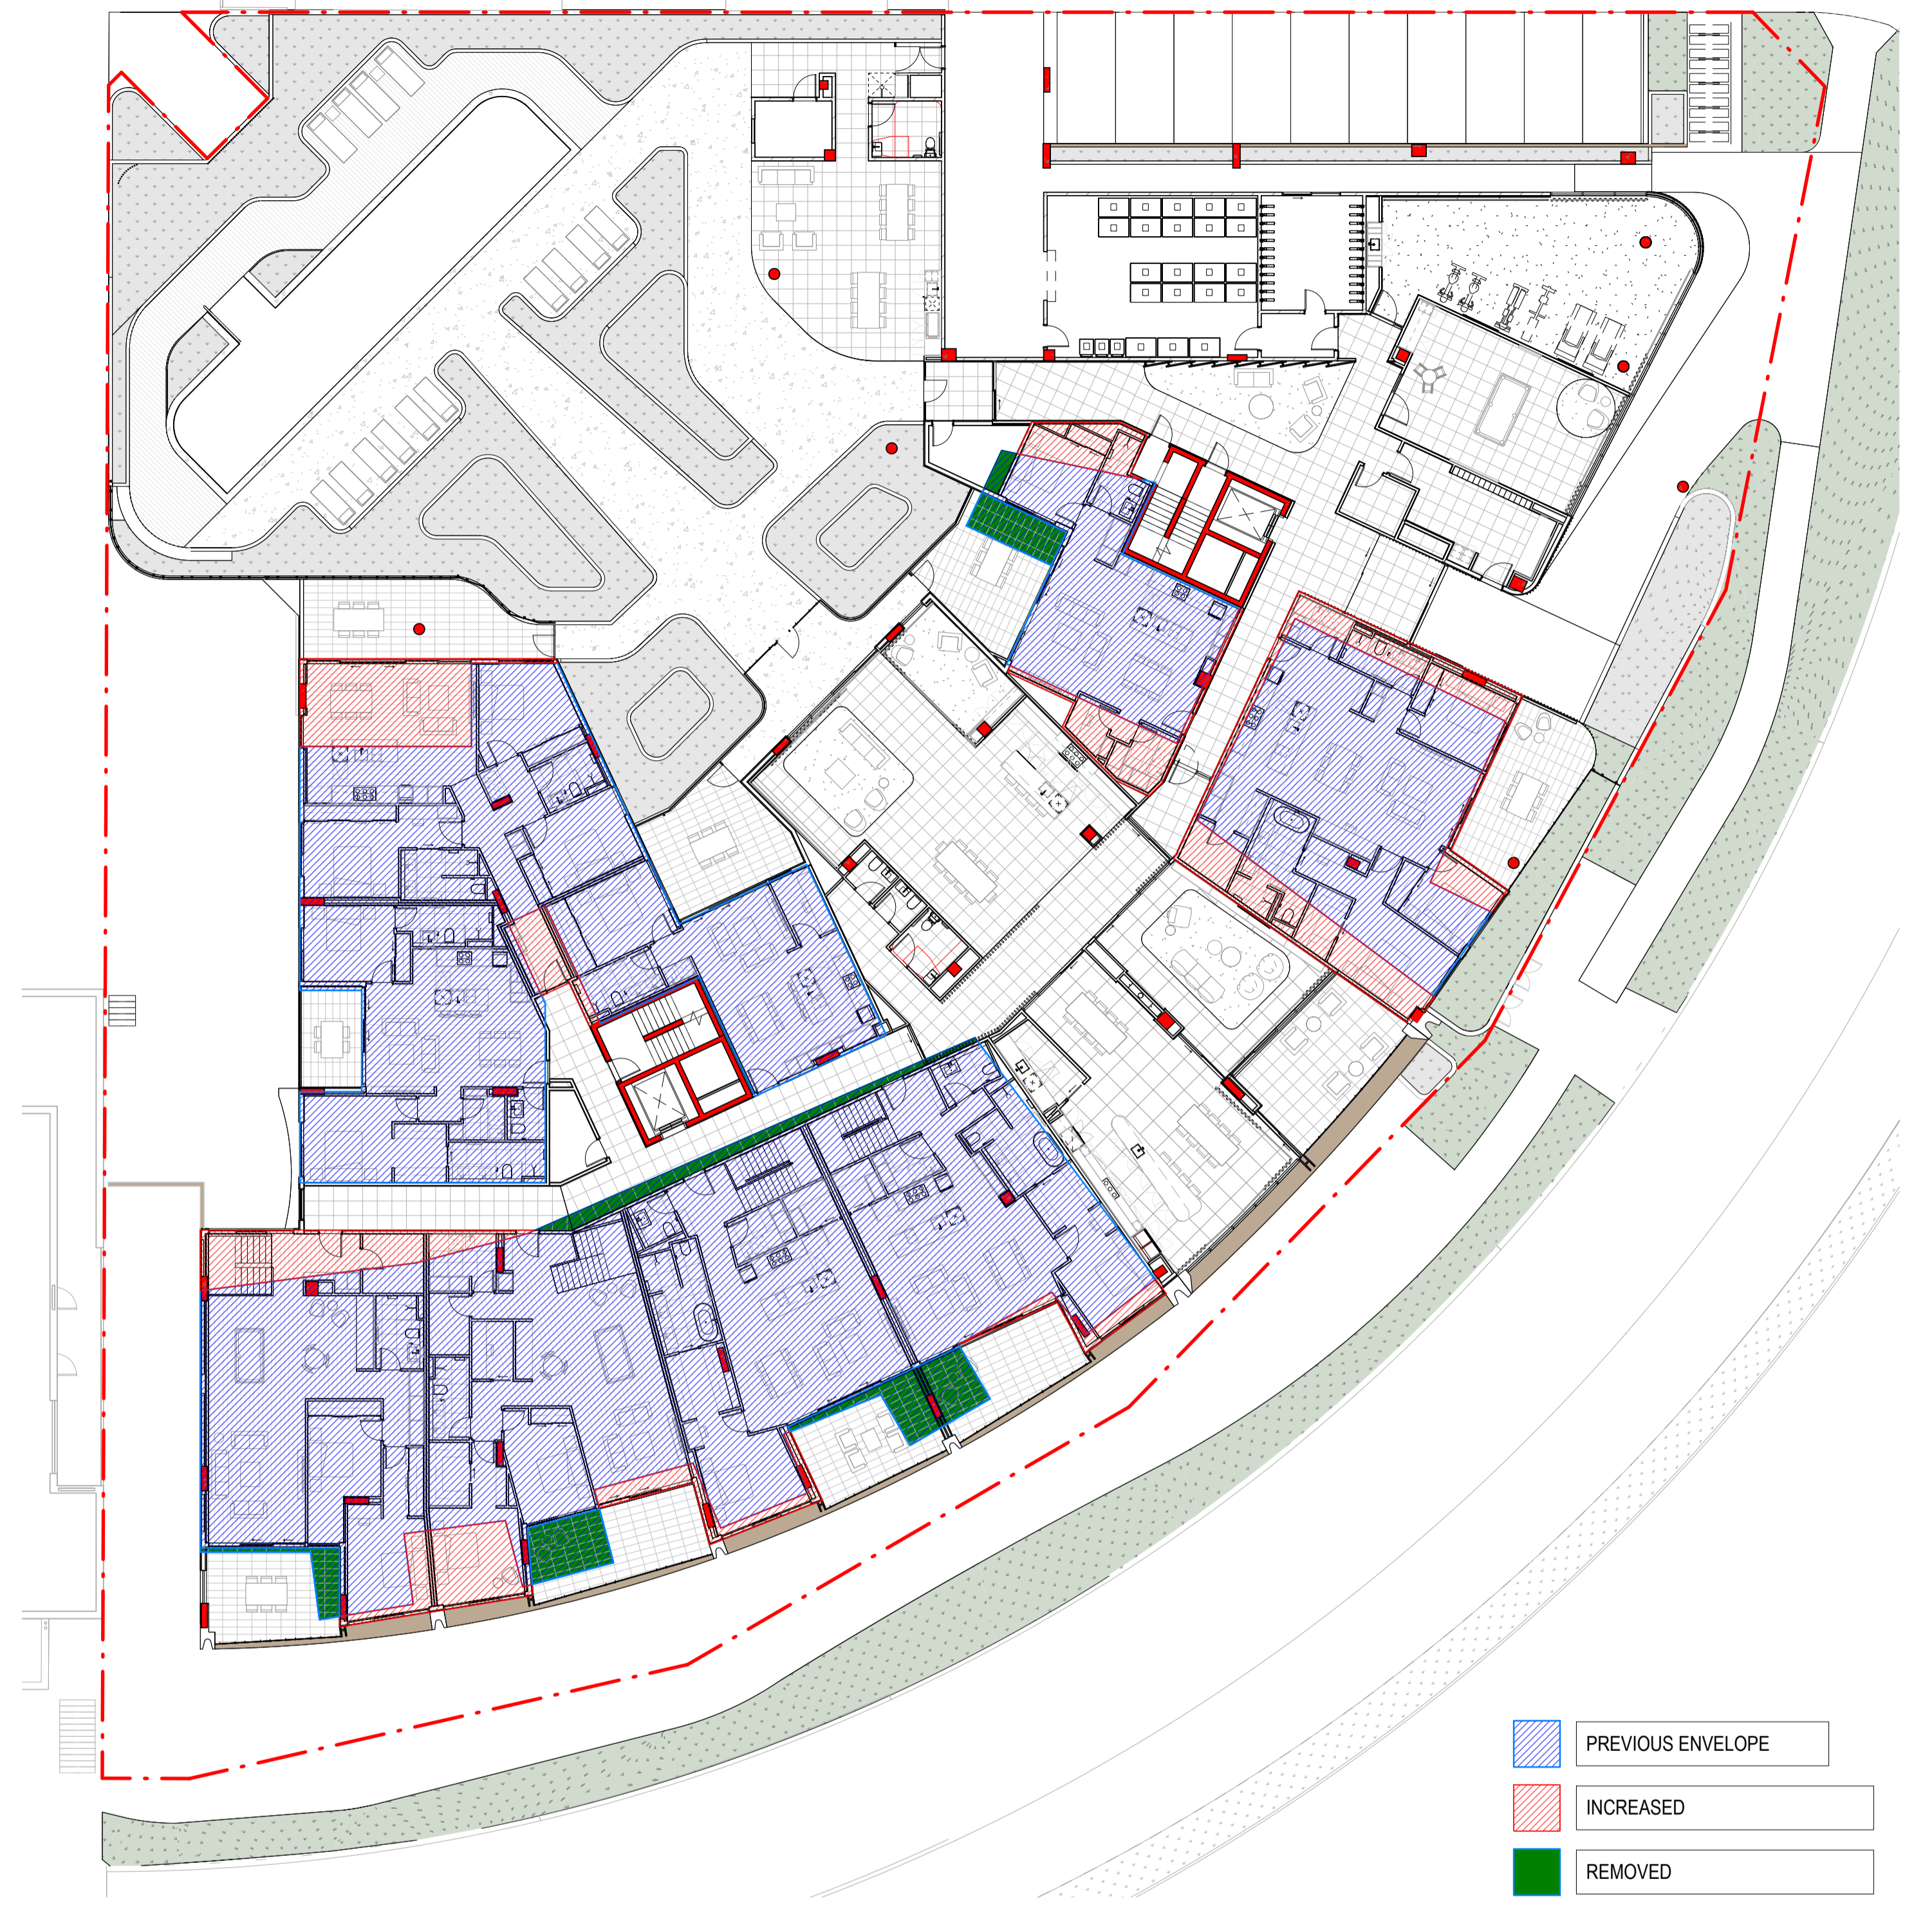

PREVIOUS ENVELOPE
 INCREASED
 REMOVED

178SQM INCREASE


2 GROUND FLOOR GFA STUDY
A03-000 1:200

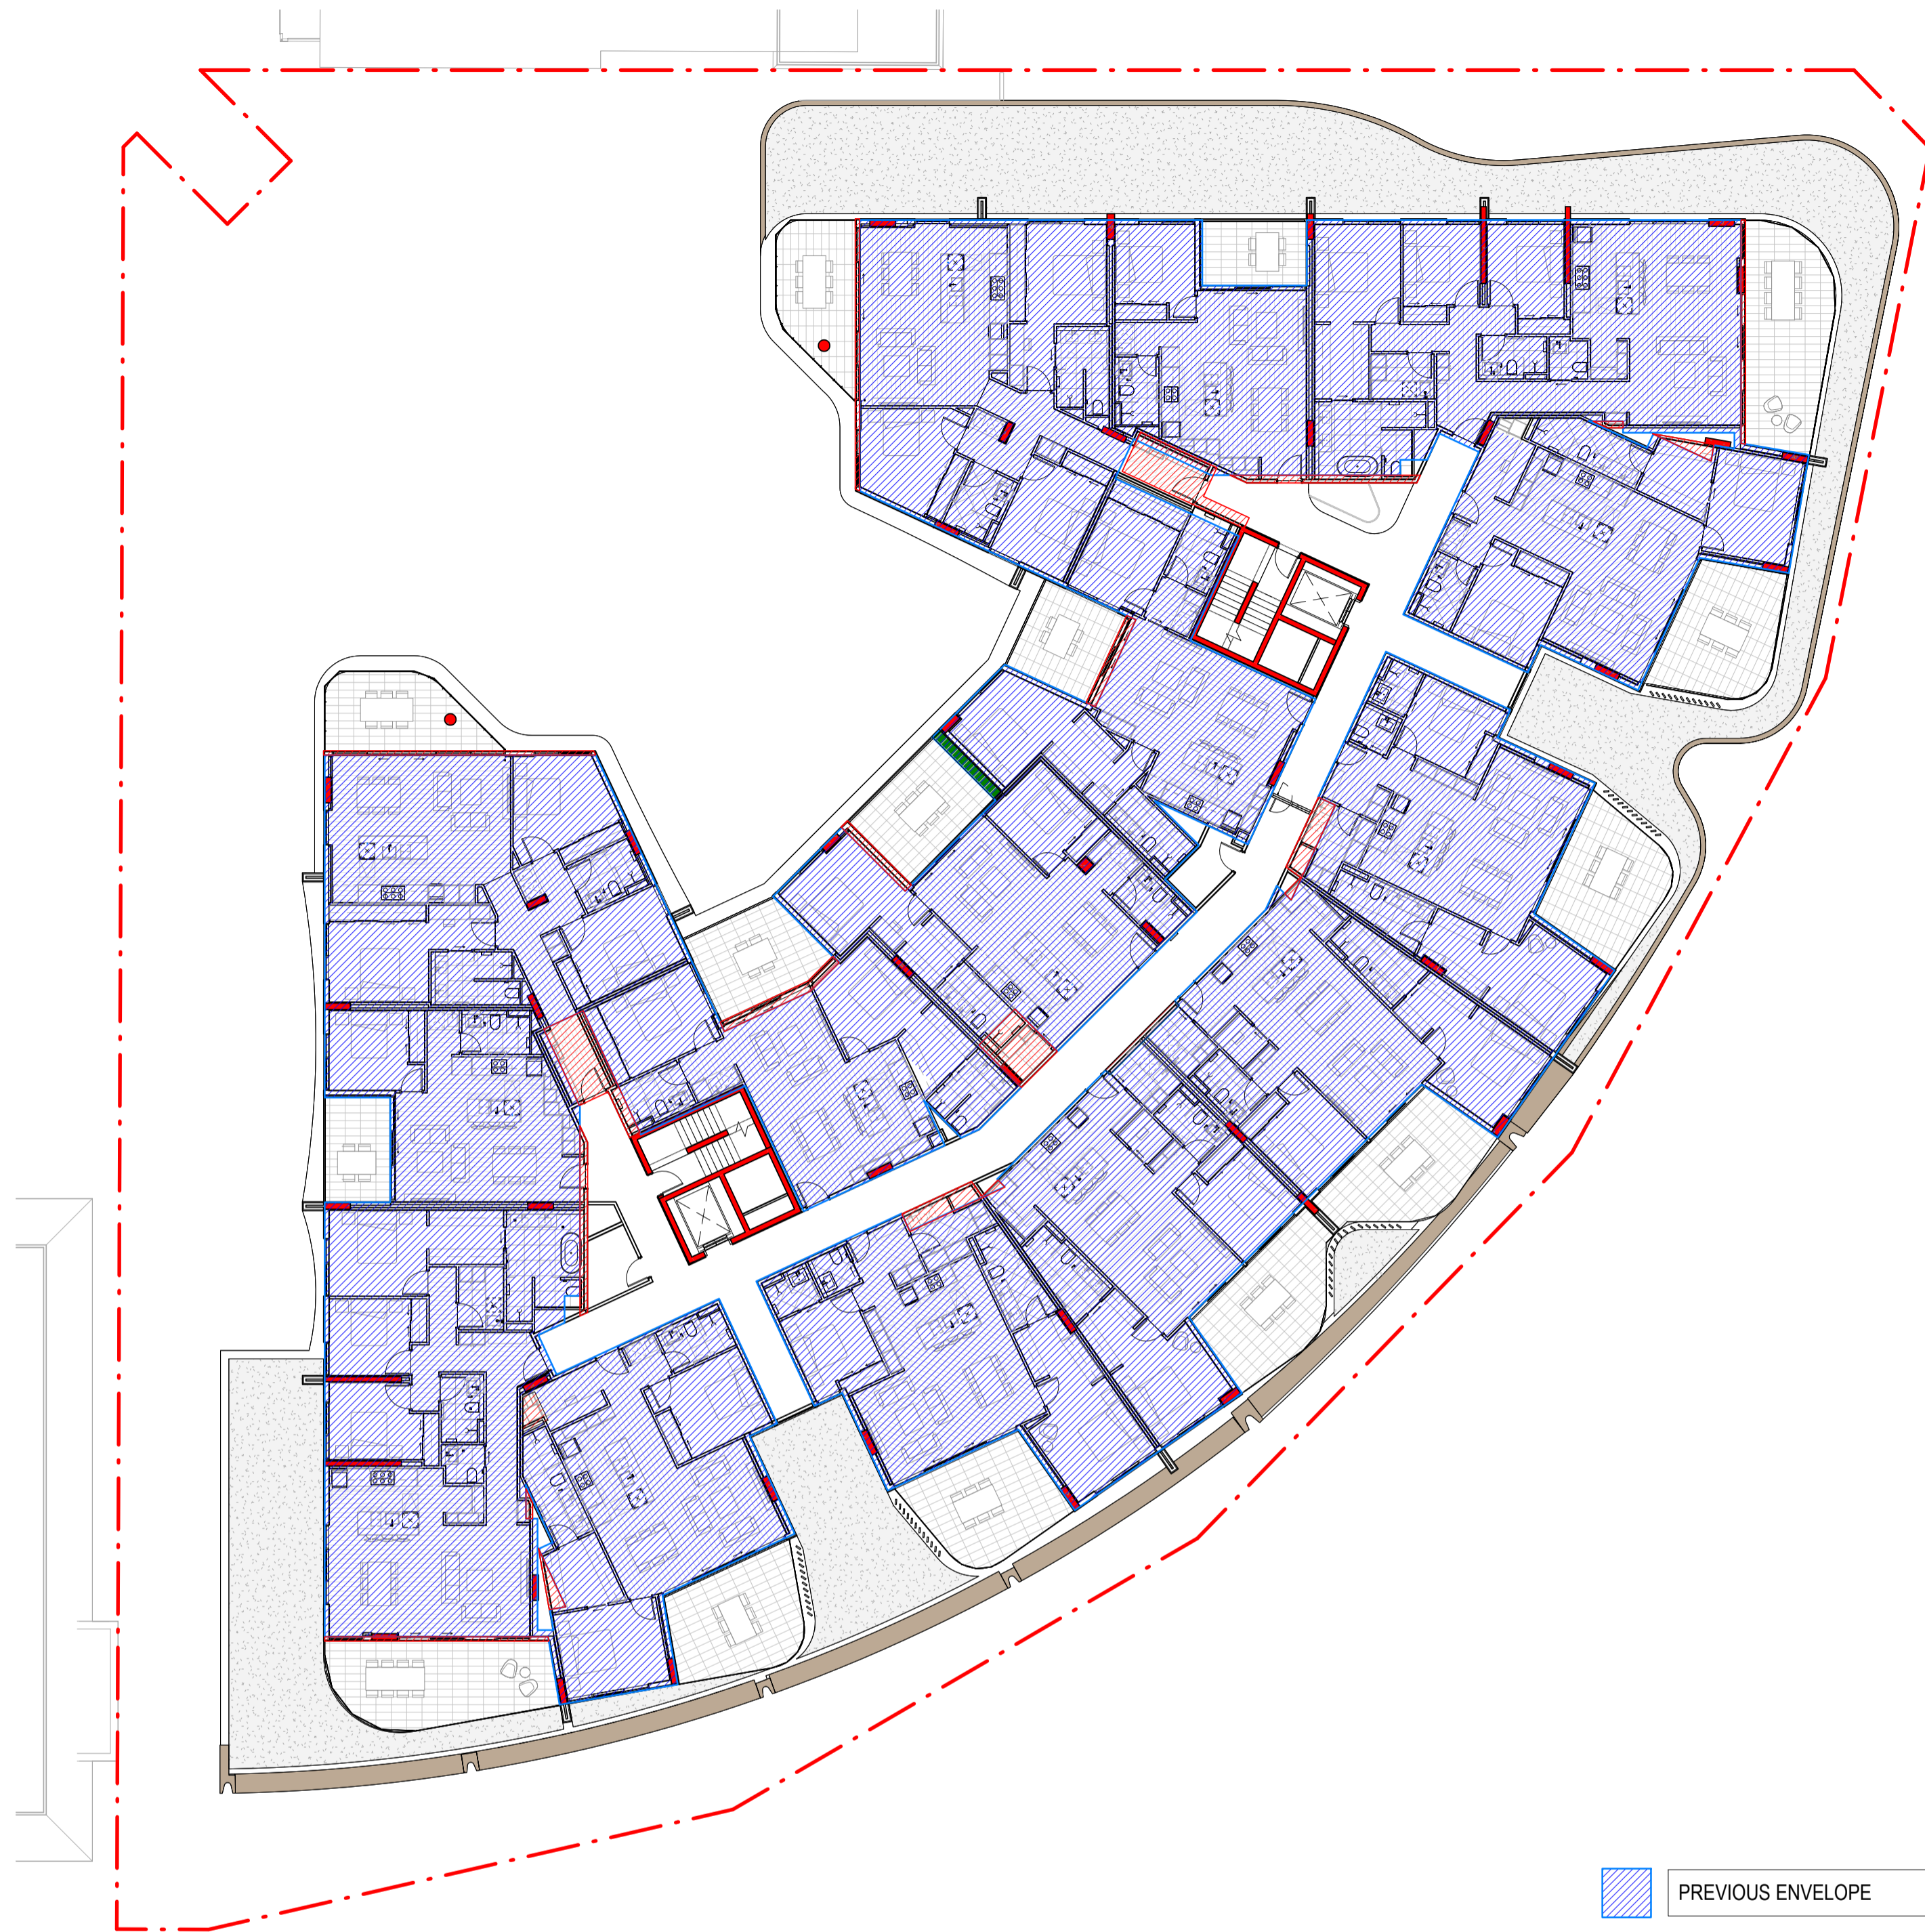

- PREVIOUS ENVELOPE
- INCREASED
- REMOVED

48 SQM INCREASE X 3 LEVELS

1 LEVEL 1 GFA
A03-000 1:200

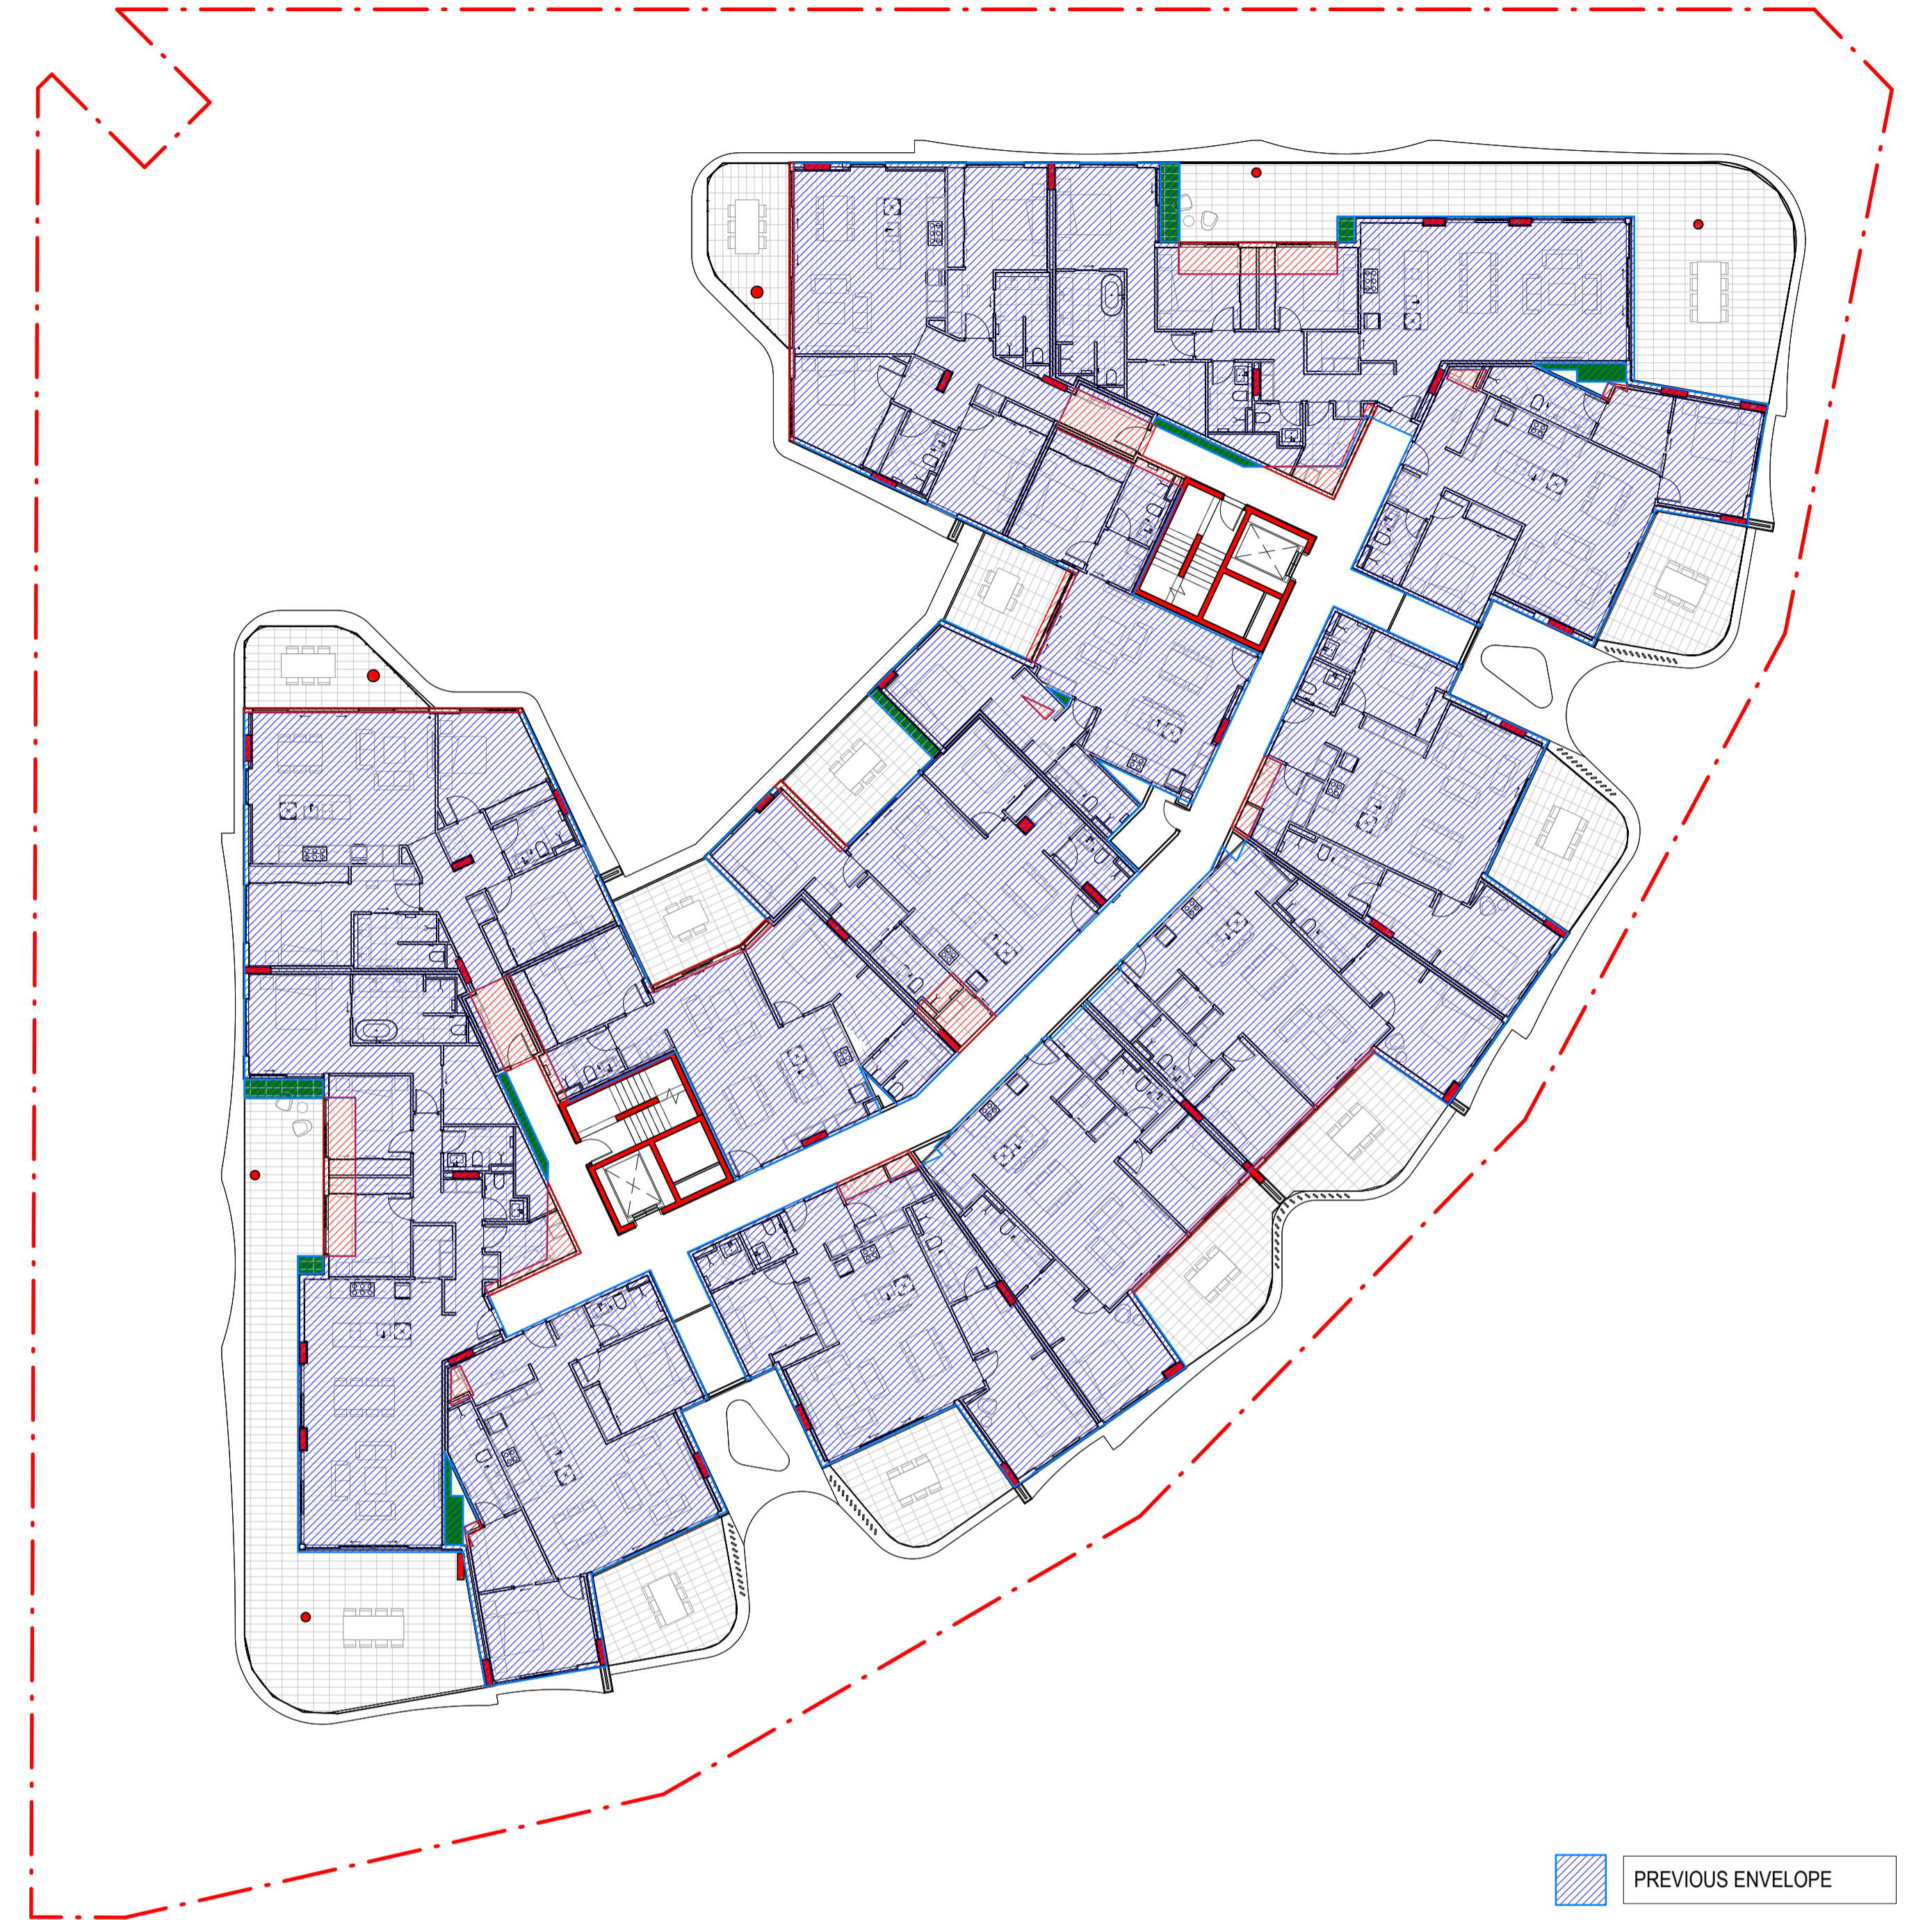


- PREVIOUS ENVELOPE
- INCREASED
- REMOVED

58SQM INCREASE X 2 LEVELS


2 LEVEL 4 GFA
A03-000 1:200



DATE	REV	DESCRIPTION	ISSUED BY	CHECKED

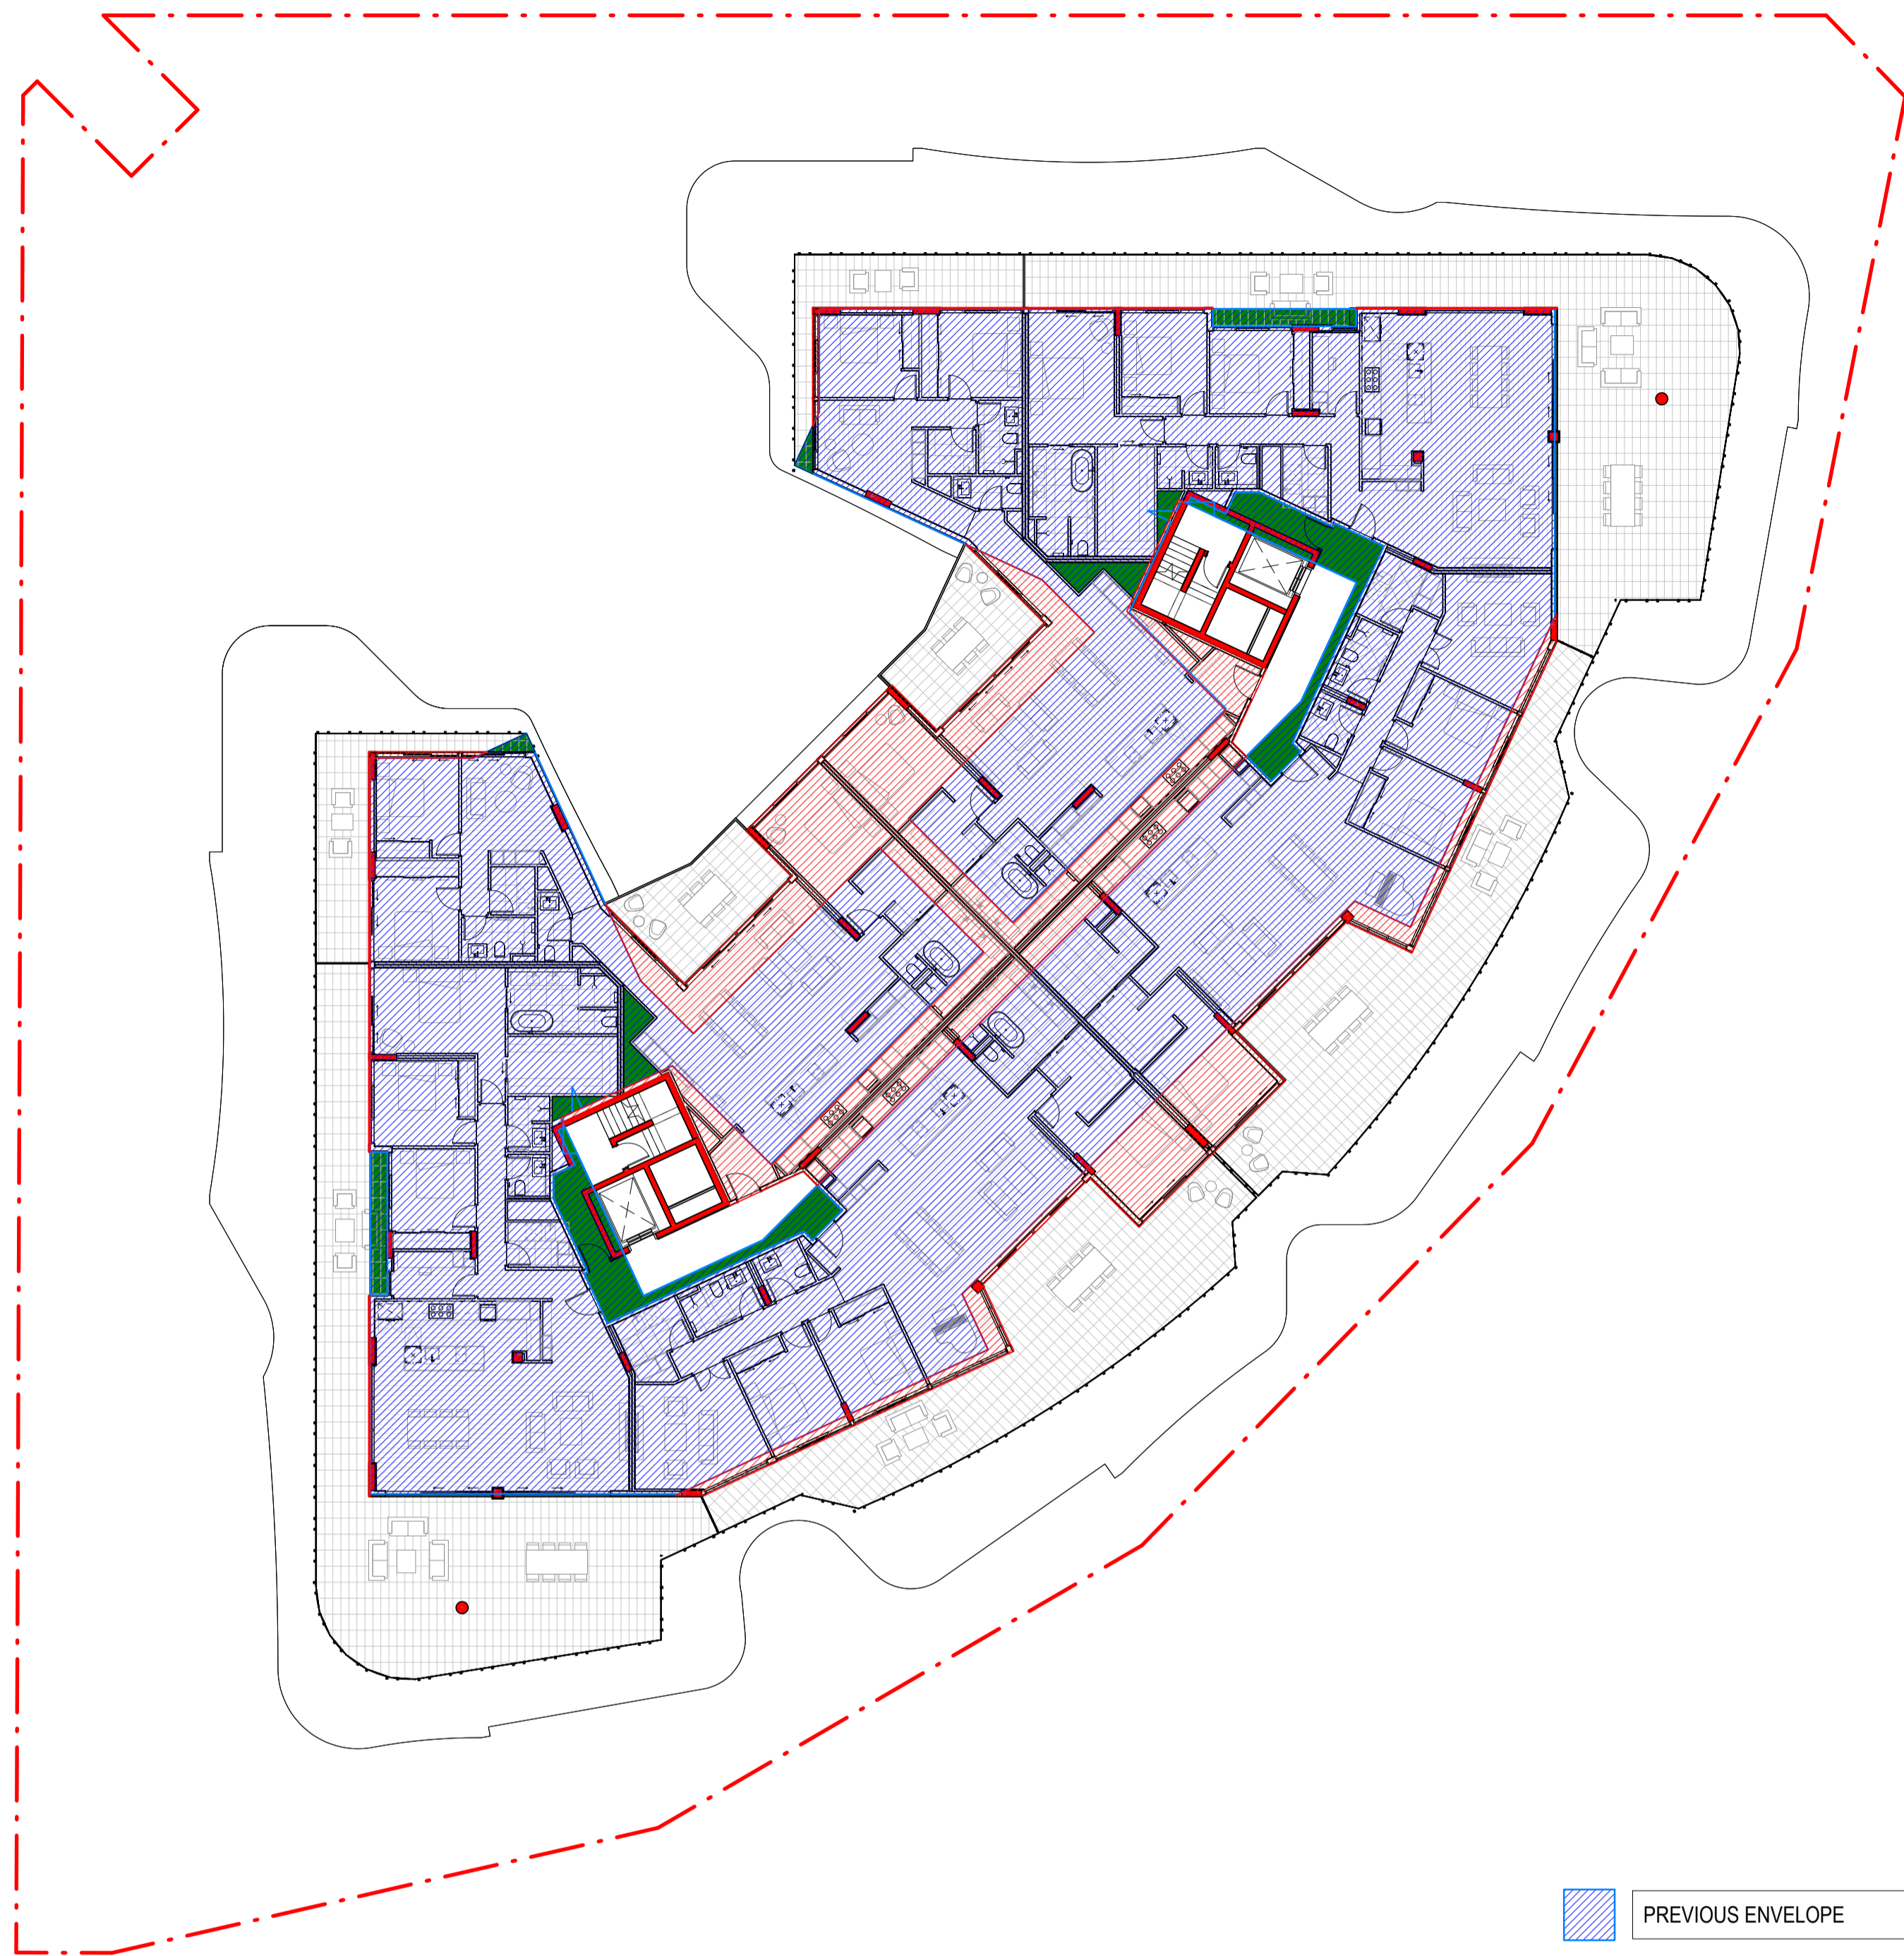

 PREVIOUS ENVELOPE

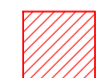 INCREASED 170sqm


 REMOVED 43 sqm

134 SQM TOTAL INCREASE


1 GFA STUDY L6
A03-000 1:200



A

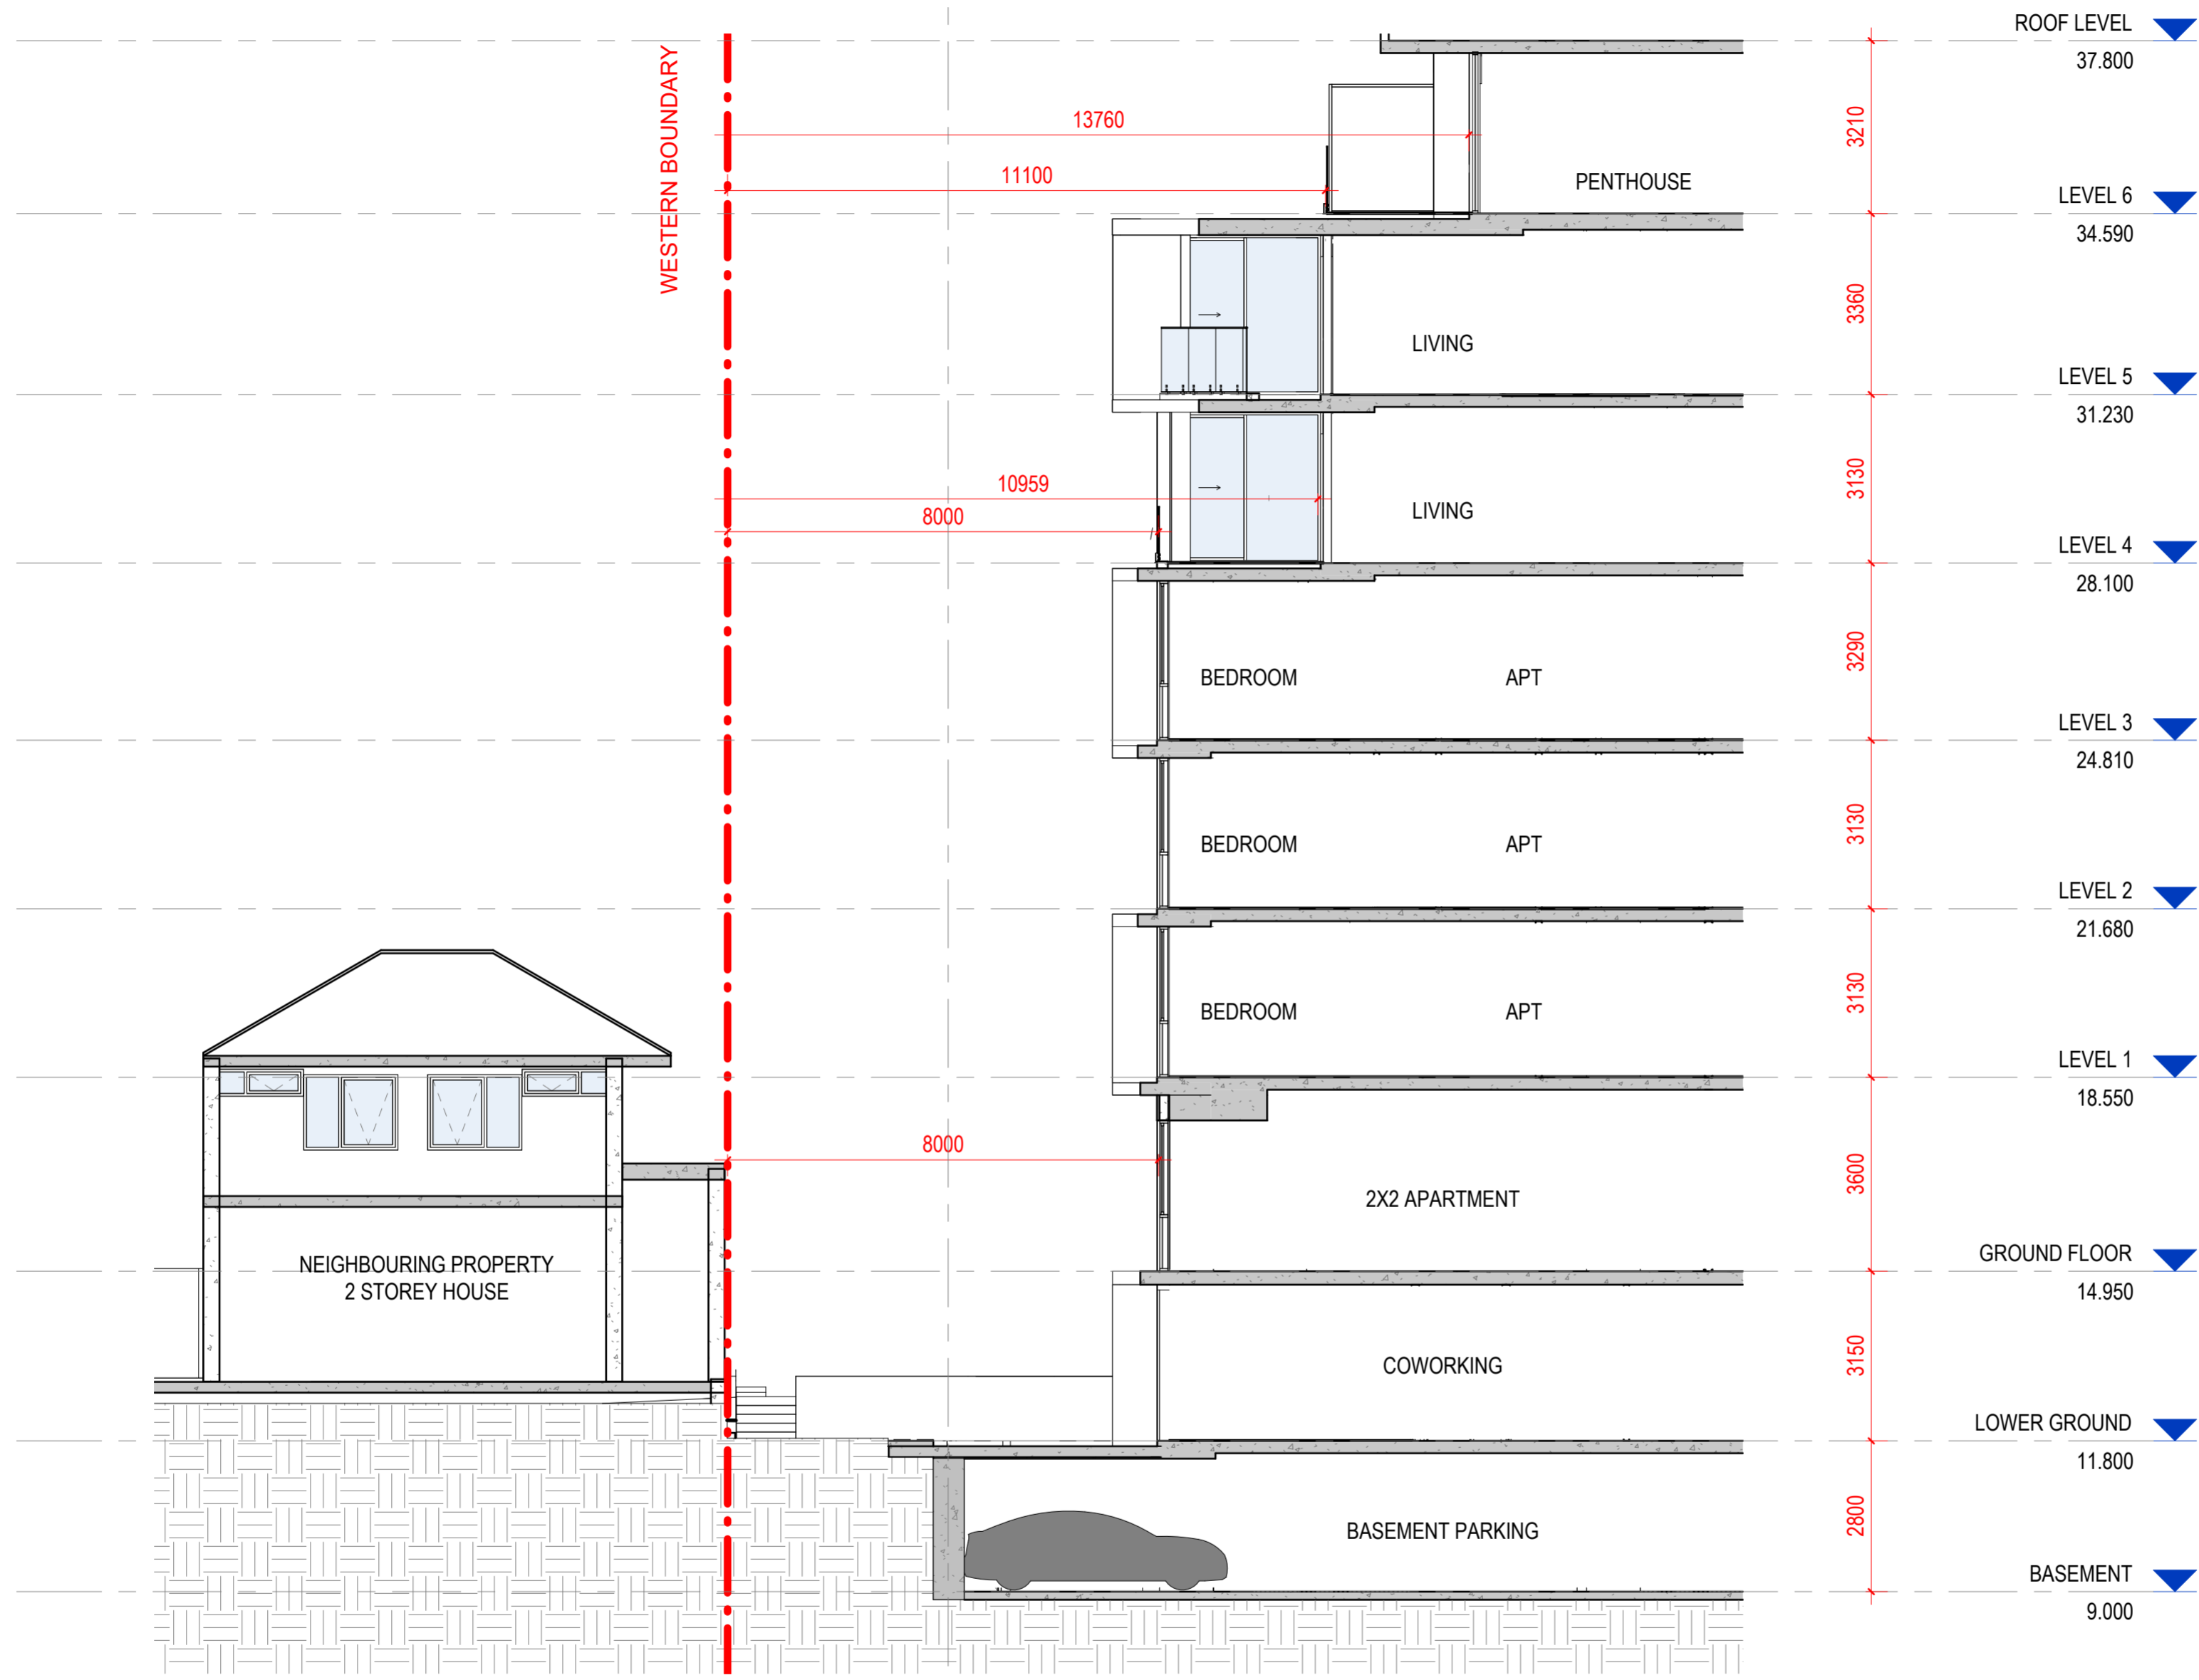

1 Section - Western Boundary
1:100

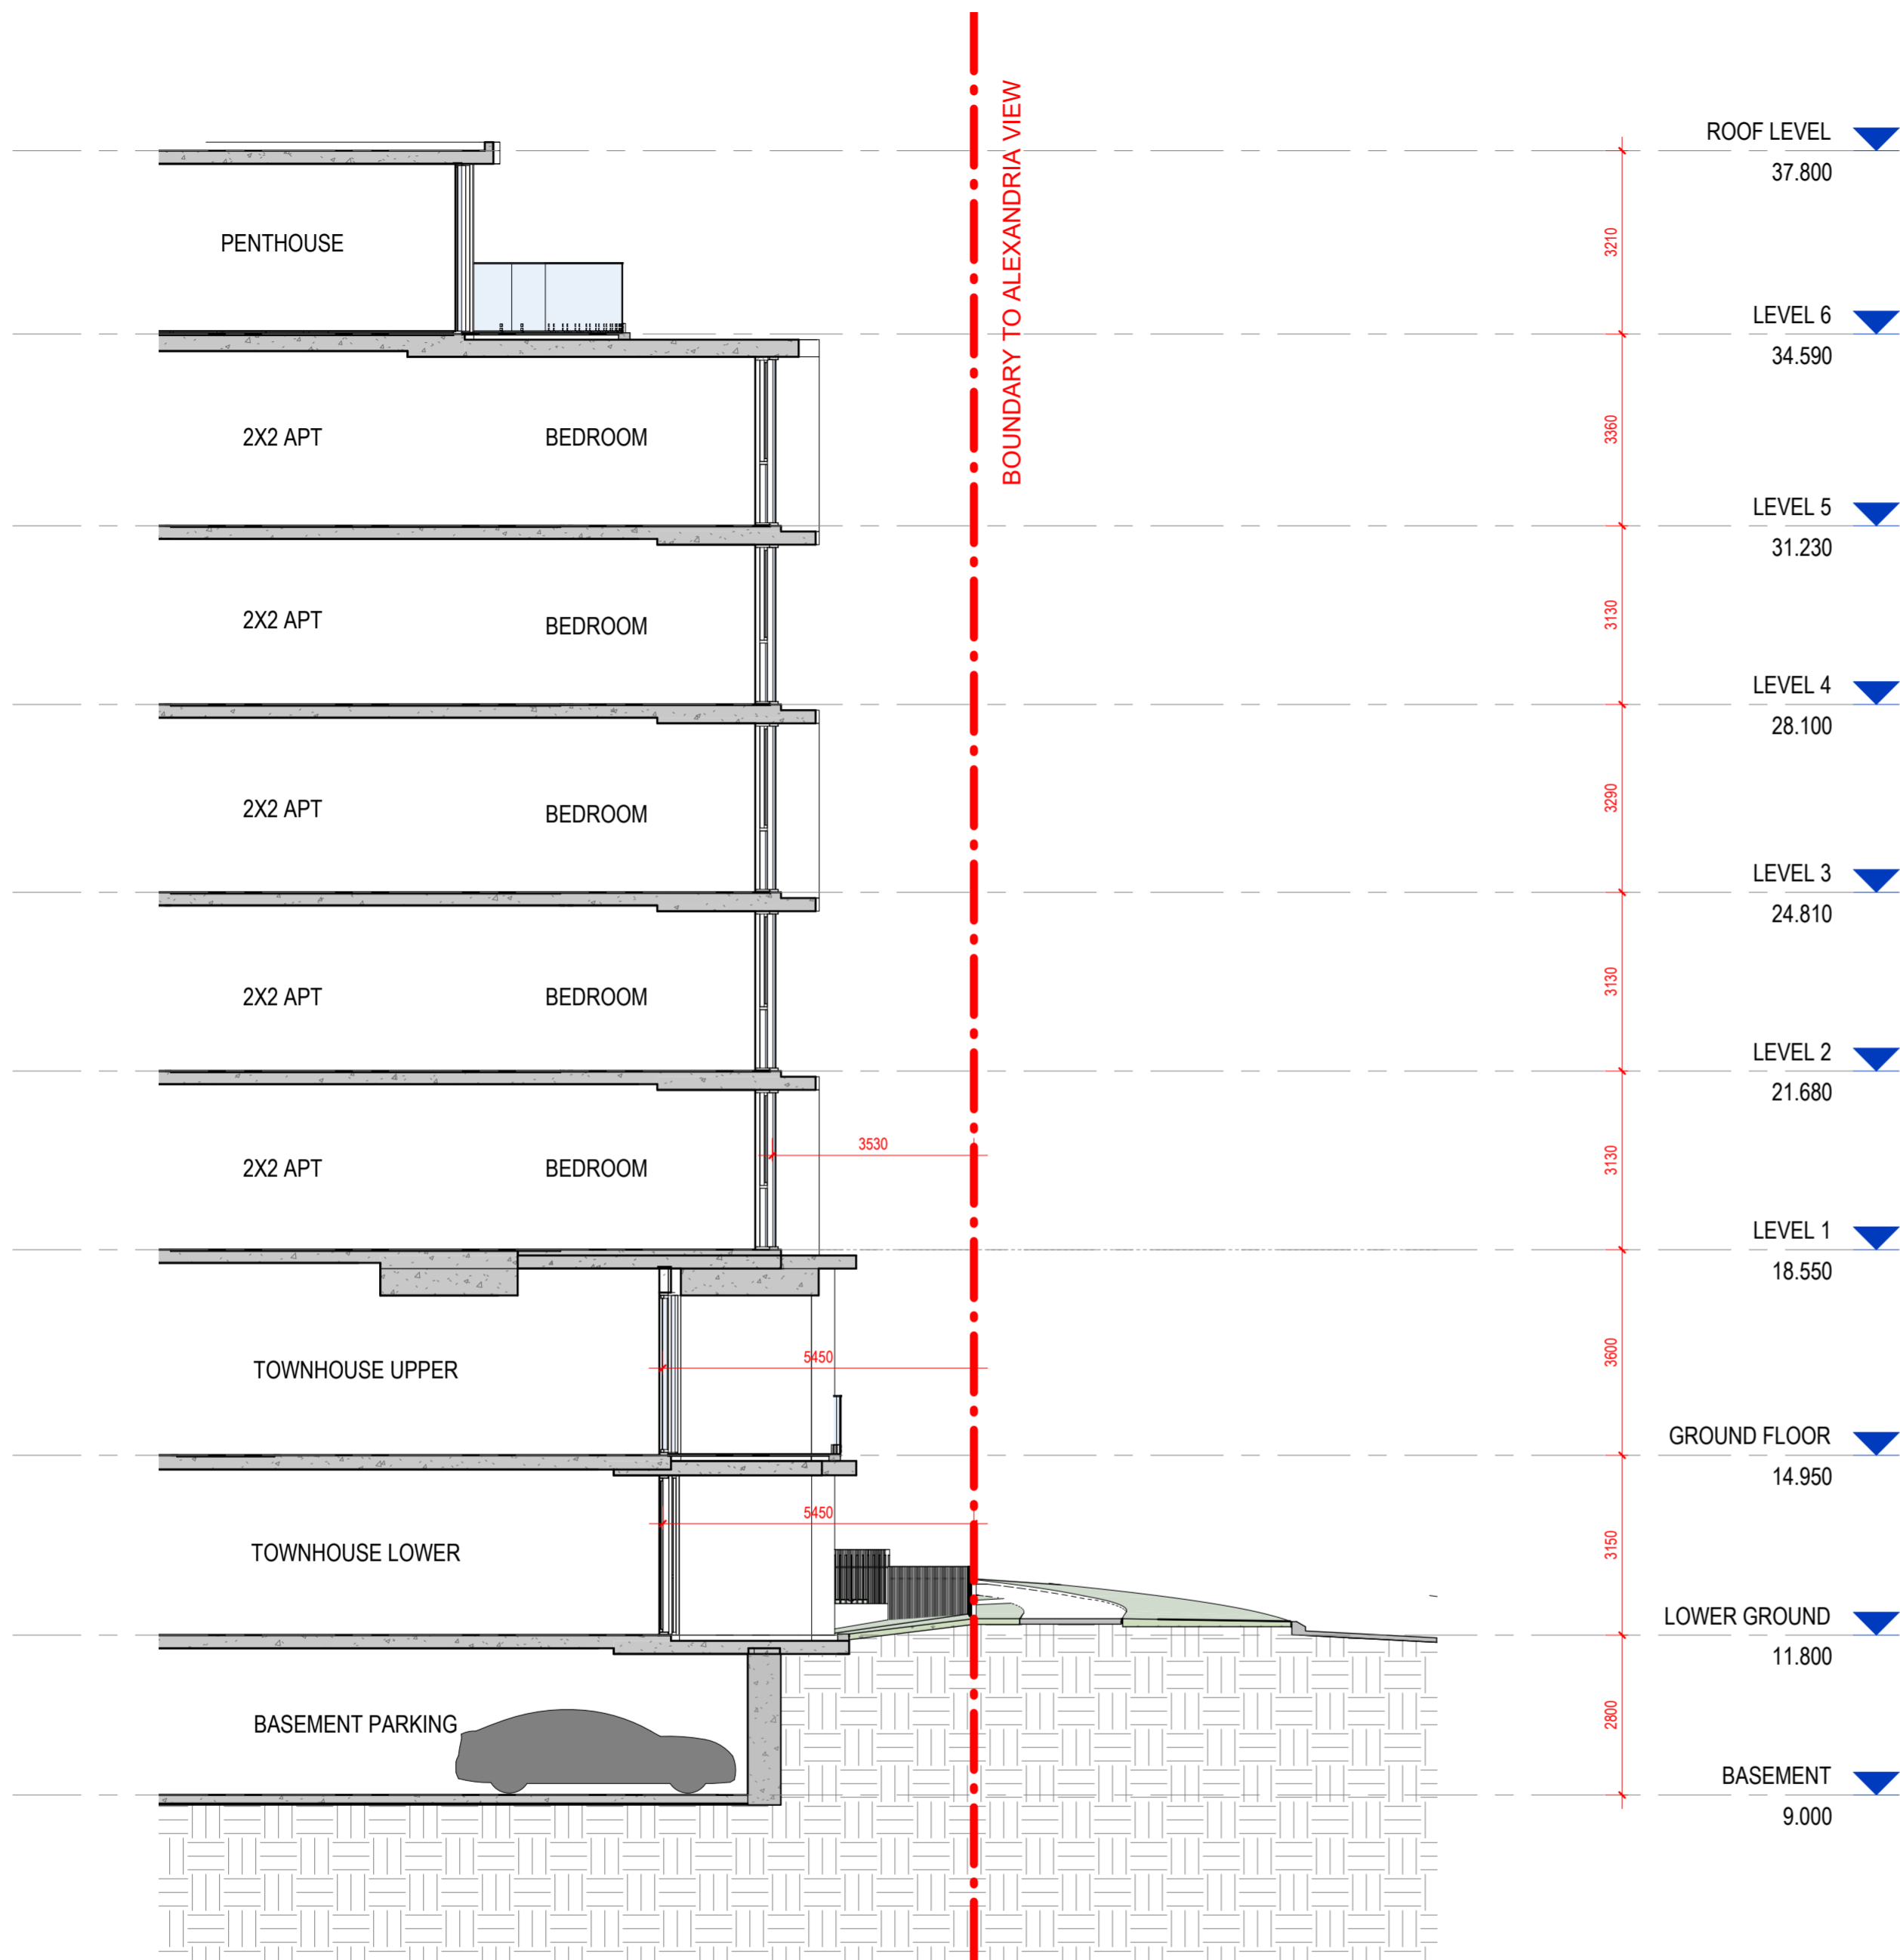

1 SECTION - ALEXANDRIA VIEW
1:100




DD.MM.YY	REV	DESCRIPTION	TH	CLIENT
13.04.2023	A	ISSUE FOR DA - FORM 2		
			ISSUED BY	CHECKED

PROJECT No.
2104


DWG NAME
SECTION 2

DWG No.
SK4-02


REV
A

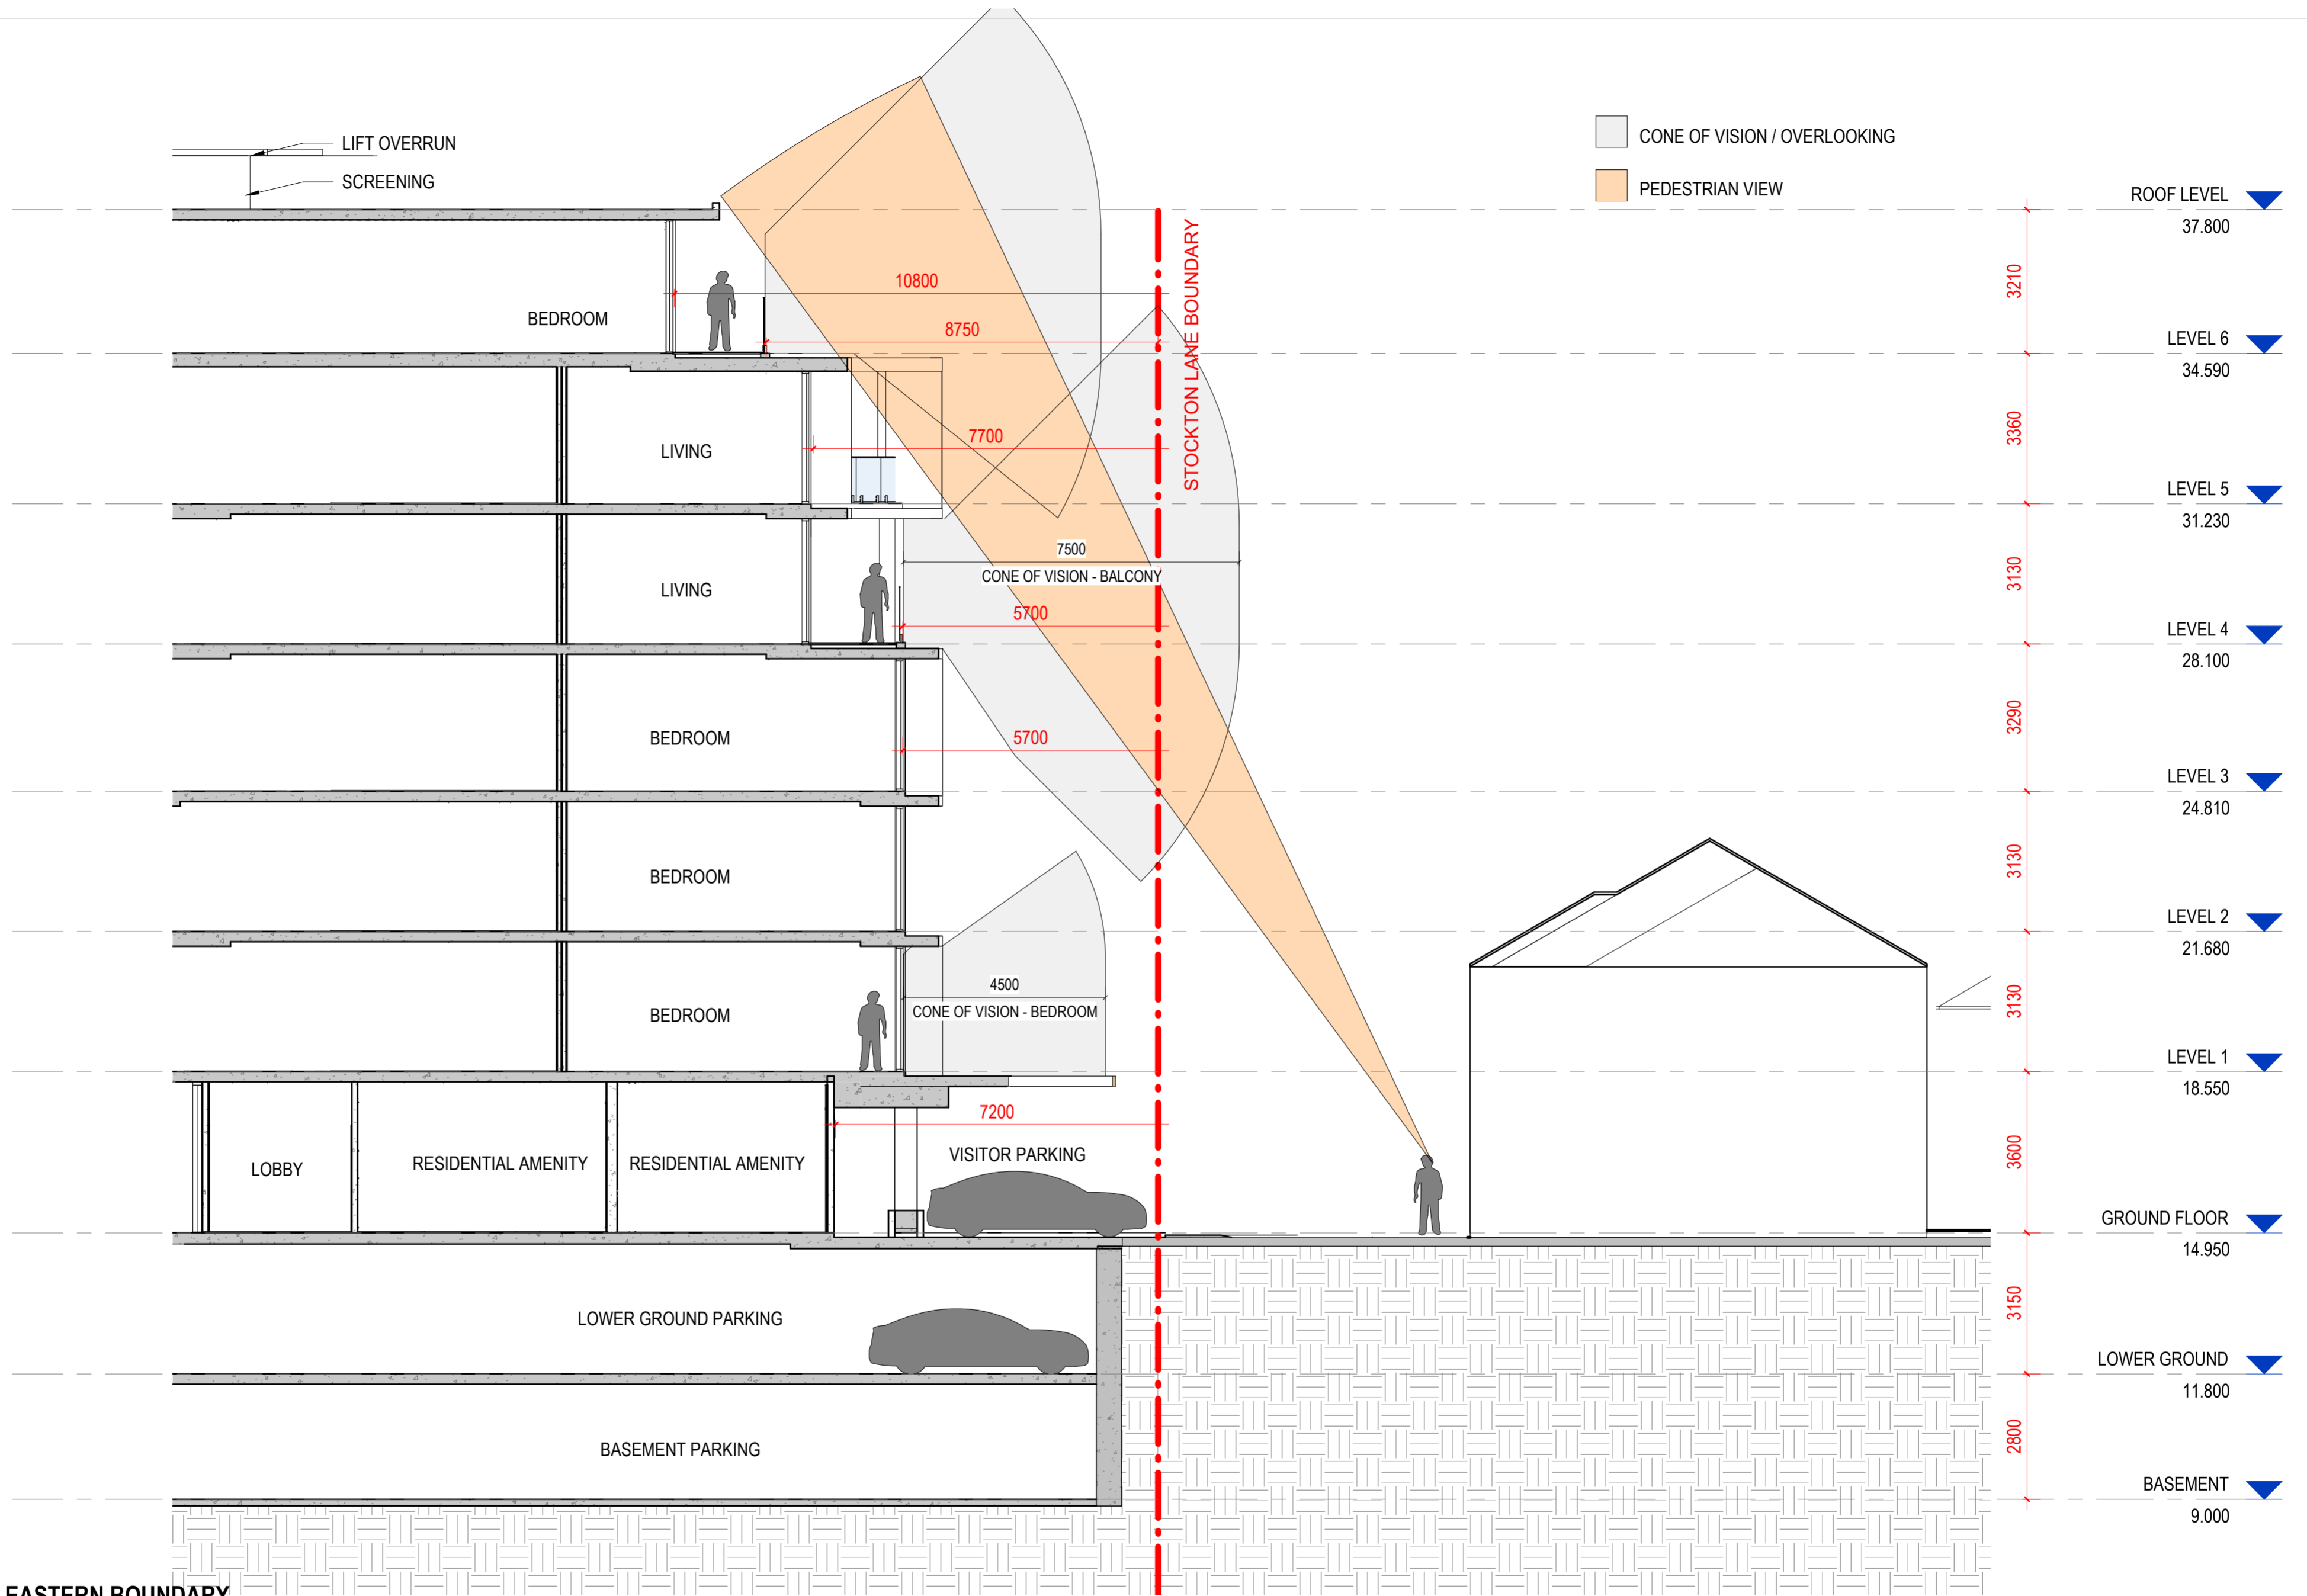


1 SECTION - EASTERN BOUNDARY
 SK-1008 1:100

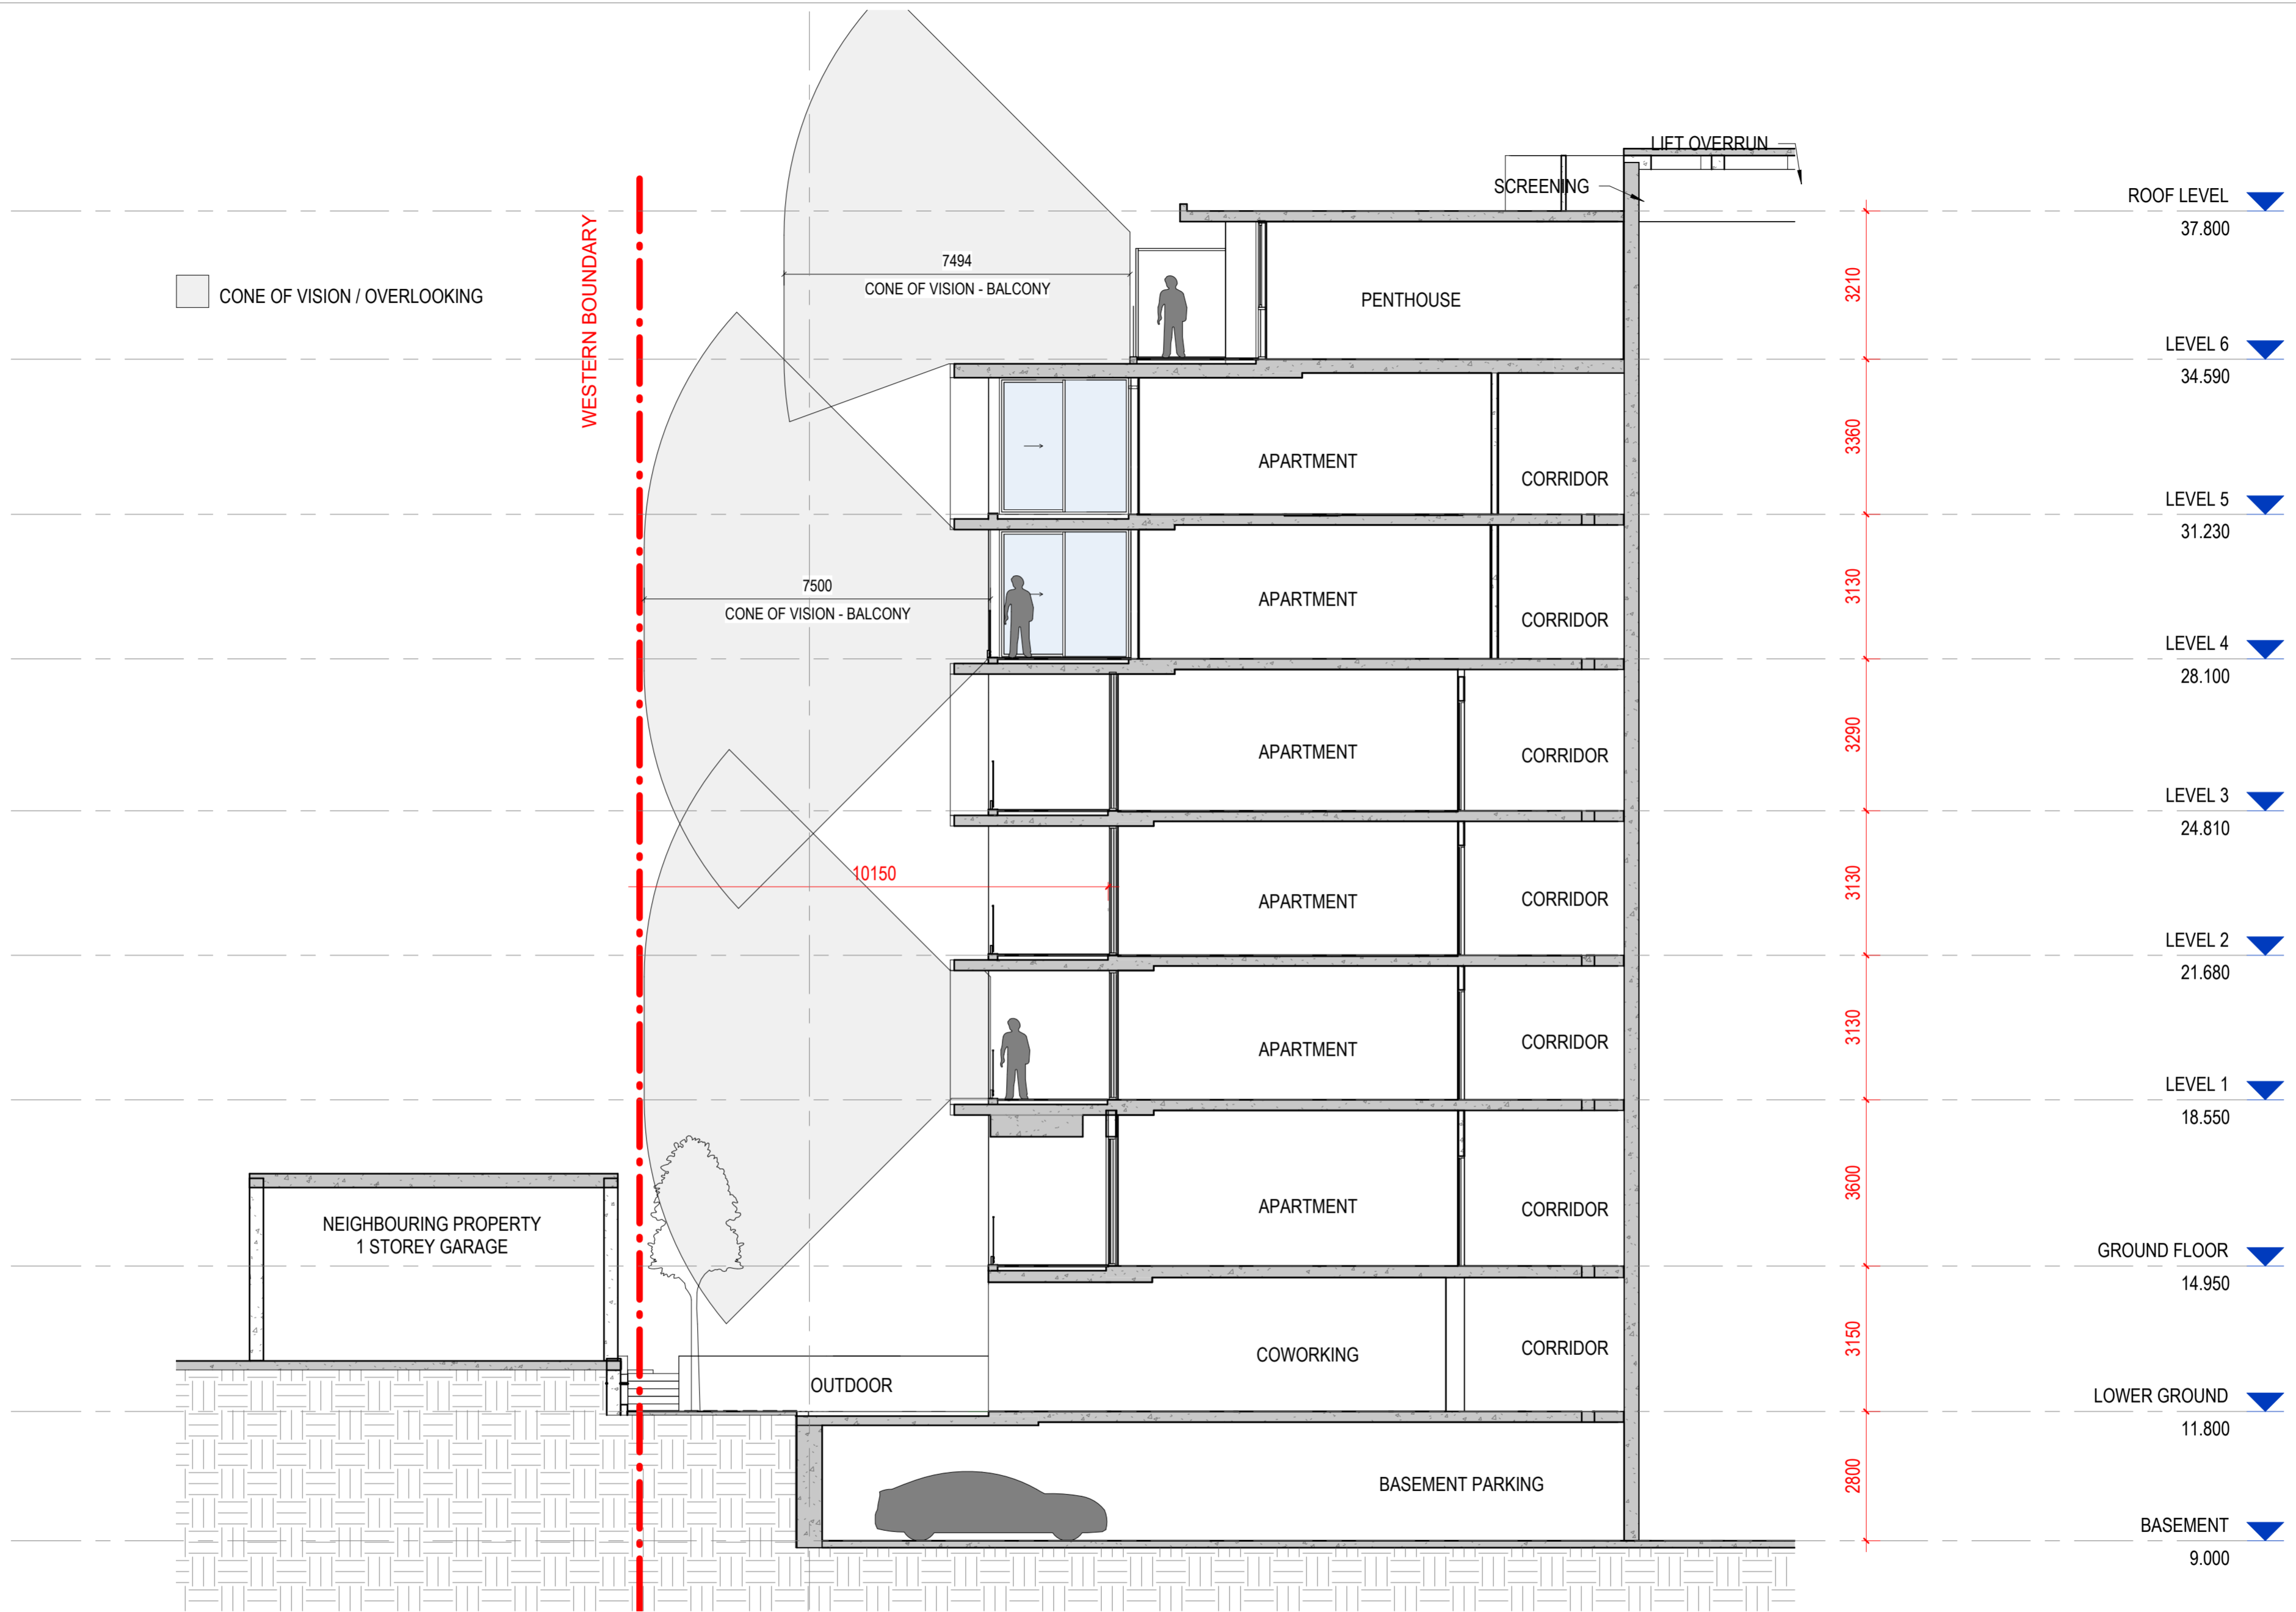

1 SECTION - WEST BOUNDARY
SK-1008 1:100

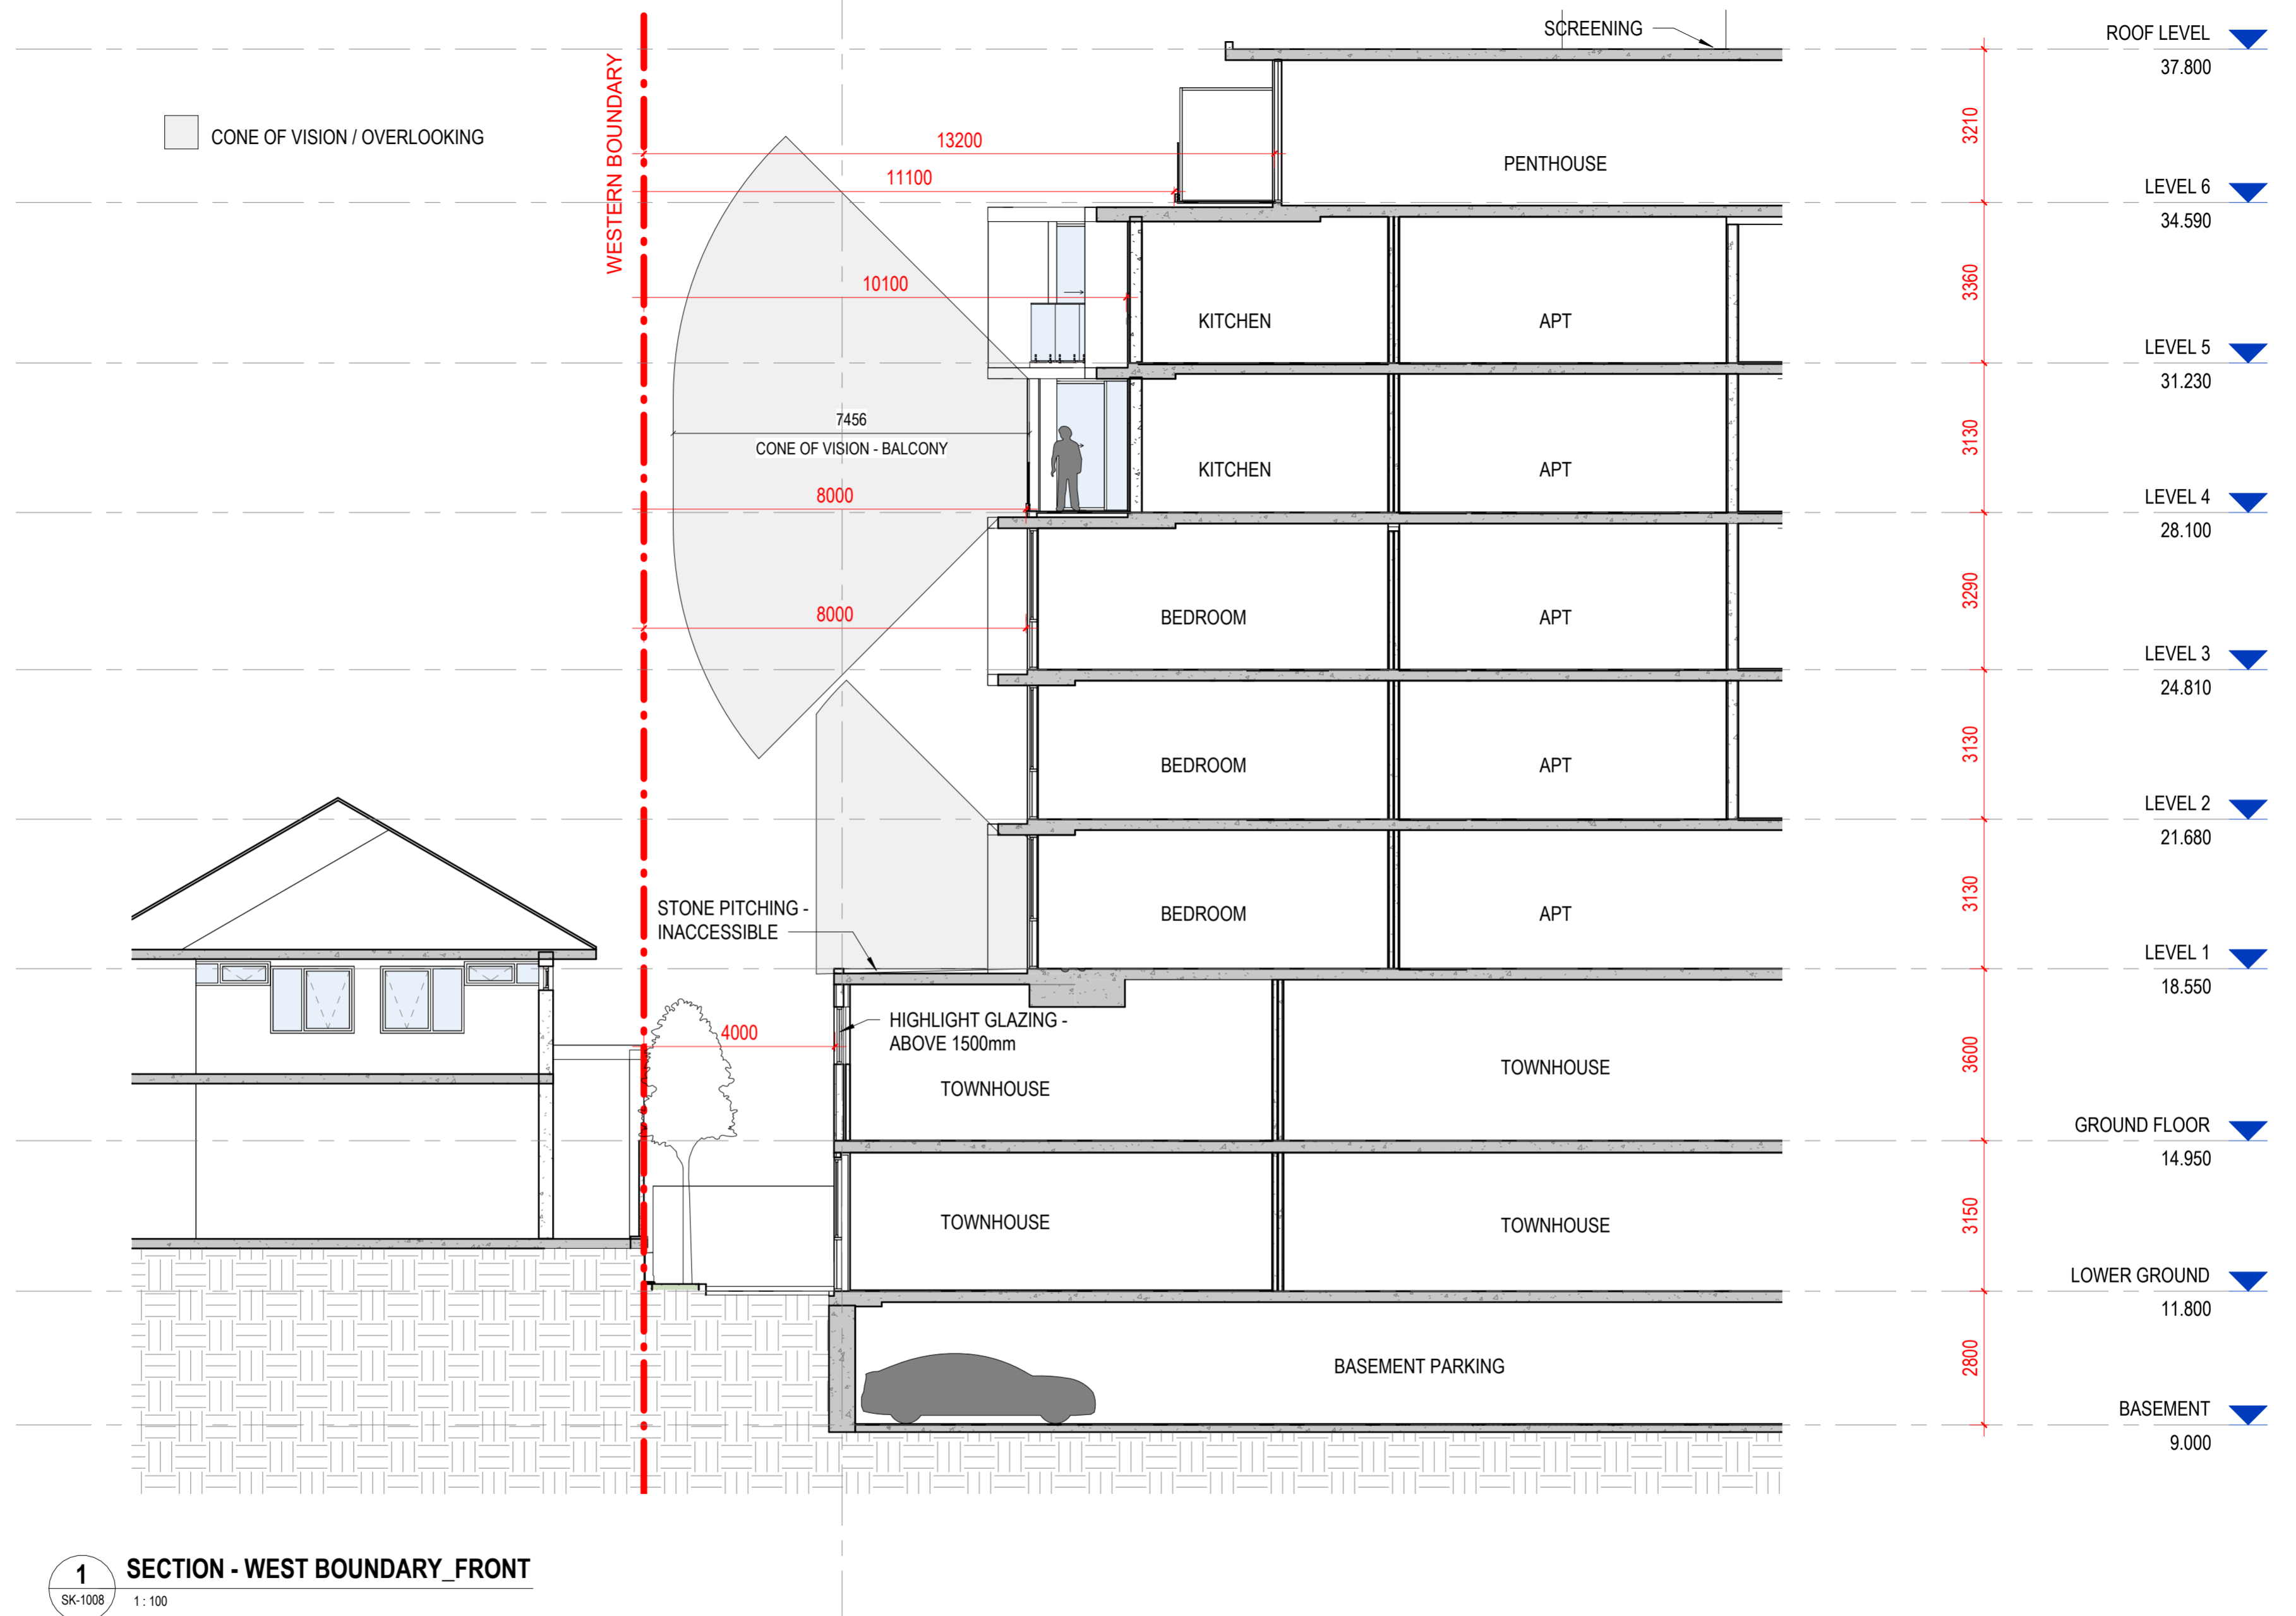

CONE OF VISION / OVERLOOKING
 PEDESTRIAN VIEW

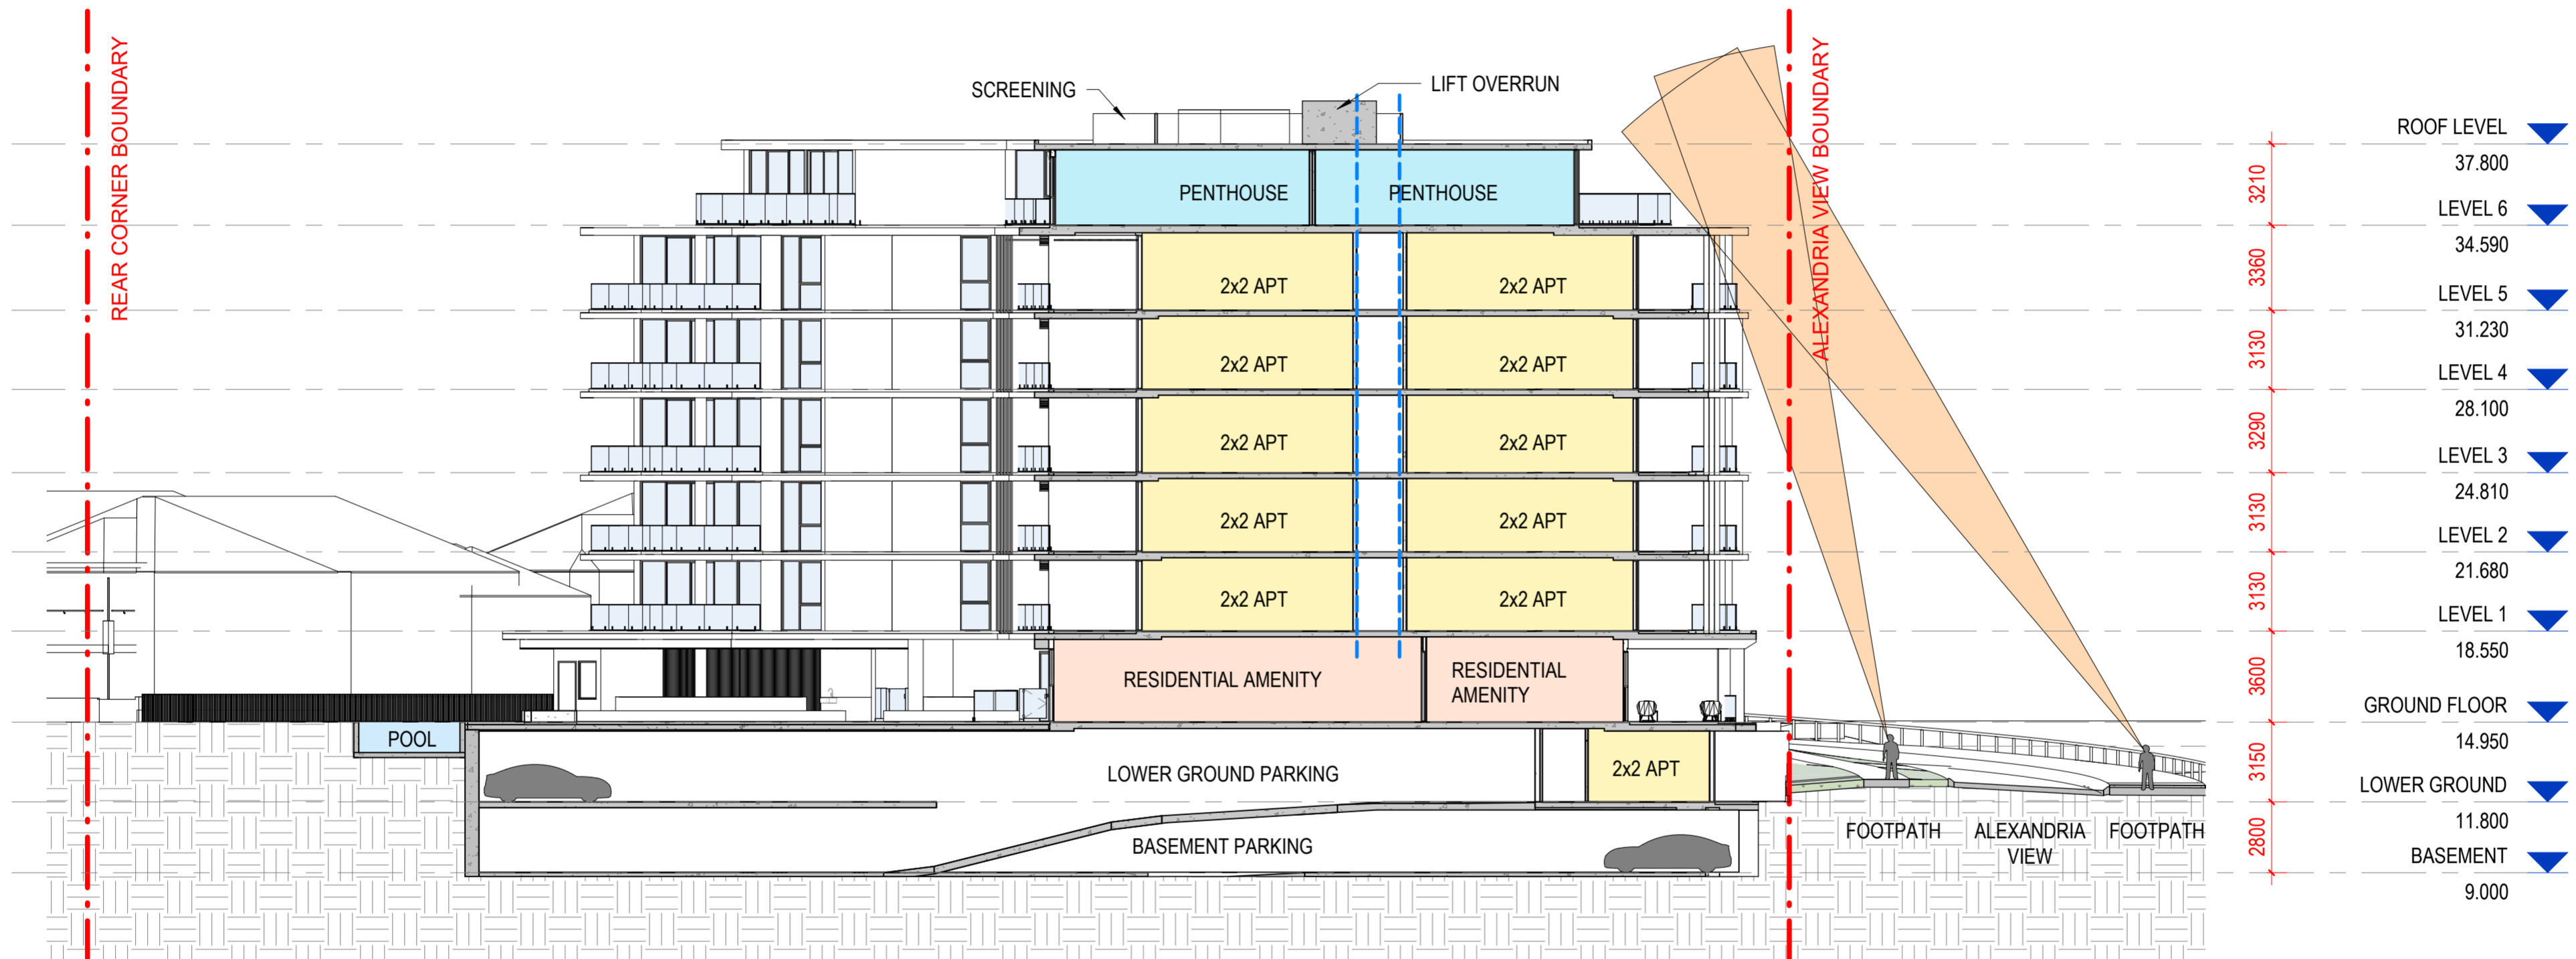



1 NORTH ELEVATION
1 : 200



1 EAST ELEVATION
1 : 200



1 SOUTH ELEVATION
1:200



1 WEST ELEVATION
1 : 200