


EVANDALE ROAD


SITE PLAN
SCALE 1 : 200

©COPYRIGHT


	CLIENT: THE PATIO FACTORY	PROJECT NAME: PATIO ADDITION	JOB NO: 5116	REV	DESCRIPTION	DWN	DATE
	ADDRESS: 15 EVANDALE ROAD DARCH WA 6065	DWG TITLE: SITE PLAN.	SCALE: AS NOTED AT A3				
			DRAWN: GP				

NOTE! DO NOT SCALE THIS DRAWING. IT IS THE BUILDER'S EXPRESS RESPONSIBILITY TO CHECK ALL SITE DIMENSIONS PRIOR TO FABRICATION OR COMMENCEMENT OF ANY WORK. ANY FORM OF REPRODUCTION OF THIS DRAWING IN FULL OR IN PART WITHOUT WRITTEN PERMISSION OF THE DESIGNER CONSTITUTES AN INFRINGEMENT OF COPYRIGHT.
 NOTE! THE BUILDER/ CONTRACTOR IS TO ENSURE THAT THE SUPPORTING ELEMENTS TO WHICH THE PROPOSED STRUCTURE IS ATTACHING ARE STRUCTURALLY ADEQUATE, OR ADEQUATELY REINFORCED, TO WITHSTAND THE ADDITIONAL LOADS IMPOSED.

NOTE! ALL CONSTRUCTION TO BE IN ACCORDANCE WITH ALL ENGINEERS DETAILS, ALL RELEVANT AUSTRALIAN STANDARDS & THE BUILDING CODE OF AUSTRALIA

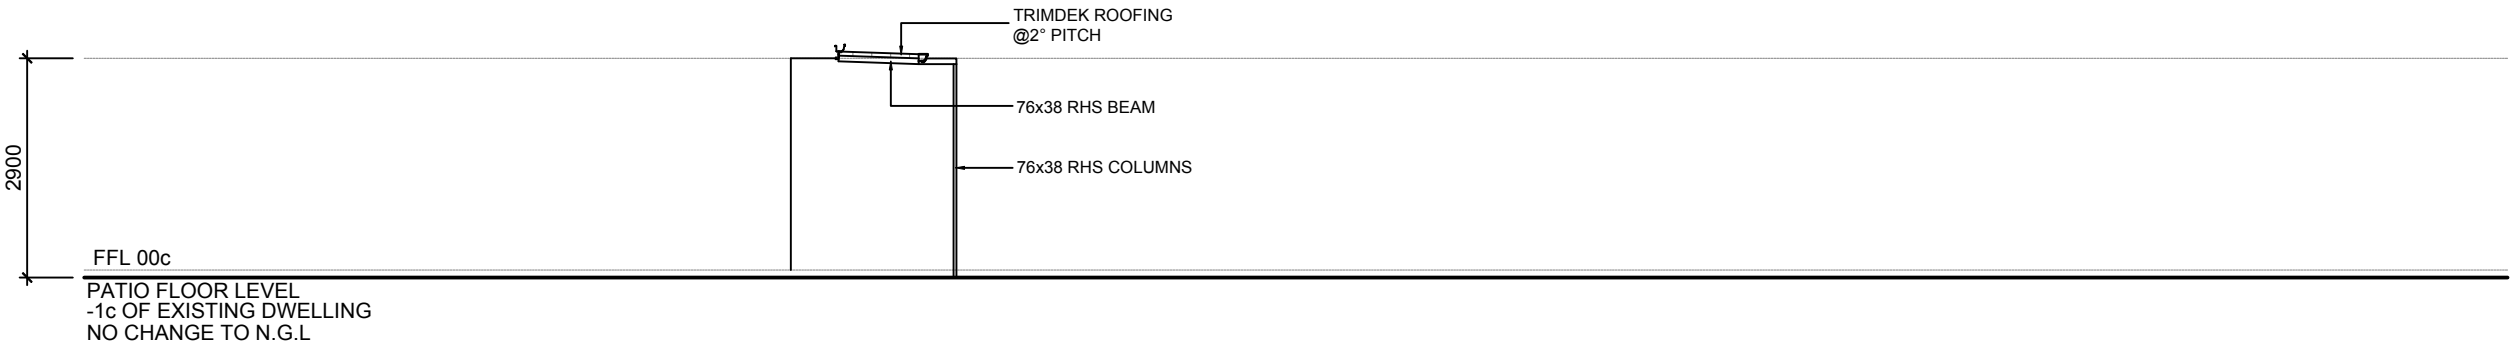

ELEVATION 1
SCALE 1 : 100

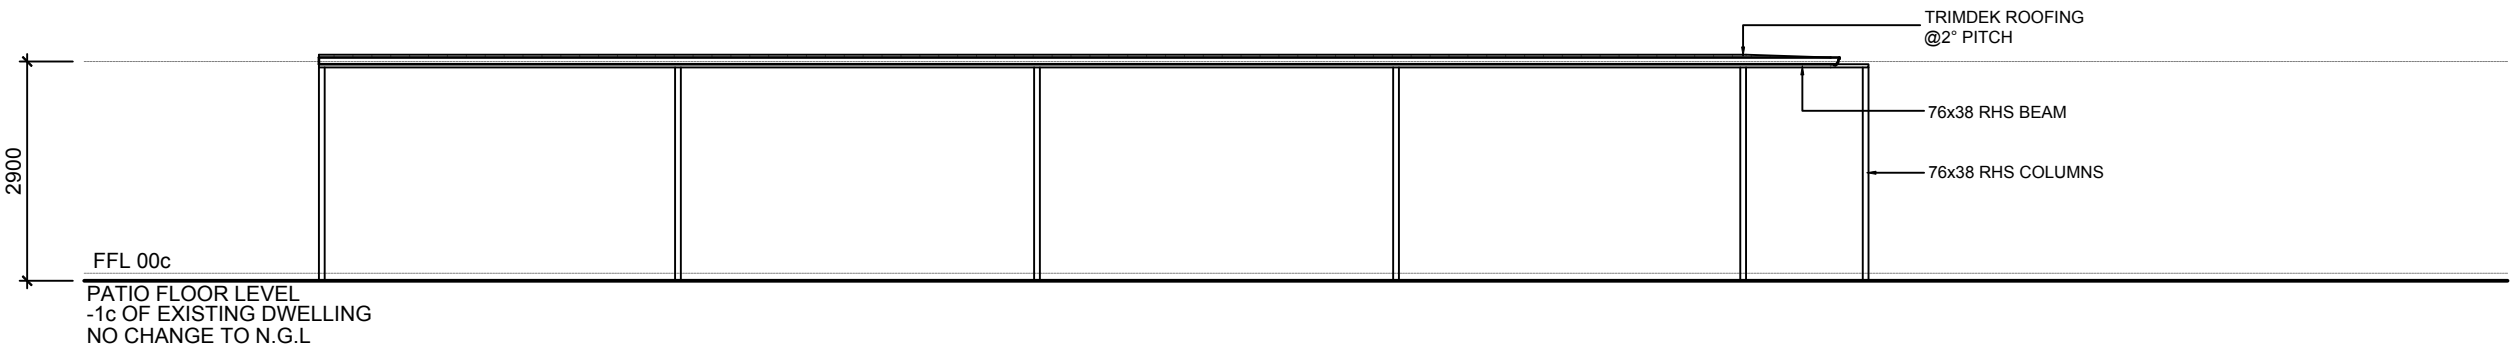

ELEVATION 2
SCALE 1 : 100

©COPYRIGHT



Complete
approvals®

CLIENT:
THE PATIO FACTORY

ADDRESS:
15 EVANDALE ROAD
DARCH WA 6065

PROJECT NAME:
PATIO ADDITION

DWG TITLE:
ELEVATIONS

JOB NO.:
5116

REV / DESCRIPTION

DWN


DATE

SCALE:
AS NOTED
AT A3


DRAWN:
GP

NOTE! DO NOT SCALE THIS DRAWING. IT IS THE BUILDER'S EXPRESS RESPONSIBILITY TO CHECK ALL SITE DIMENSIONS PRIOR TO FABRICATION OR COMMENCEMENT OF ANY WORK.
NOTE! ANY FORM OF REPRODUCTION OF THIS DRAWING IN FULL OR IN PART WITHOUT WRITTEN PERMISSION OF THE DESIGNER CONSTITUTES AN INFRINGEMENT OF COPYRIGHT.
NOTE! THE BUILDER/CONTRACTOR IS TO ENSURE THAT THE SUPPORTING ELEMENTS TO WHICH THE PROPOSED STRUCTURE IS ATTACHING ARE STRUCTURALLY ADEQUATE, OR ADEQUATELY REINFORCED, TO WITHSTAND THE ADDITIONAL LOADS IMPOSED.

NOTE! ALL CONSTRUCTION TO BE IN ACCORDANCE WITH ALL ENGINEERS DETAILS. ALL RELEVANT AUSTRALIAN STANDARDS & THE BUILDING CODE OF AUSTRALIA.

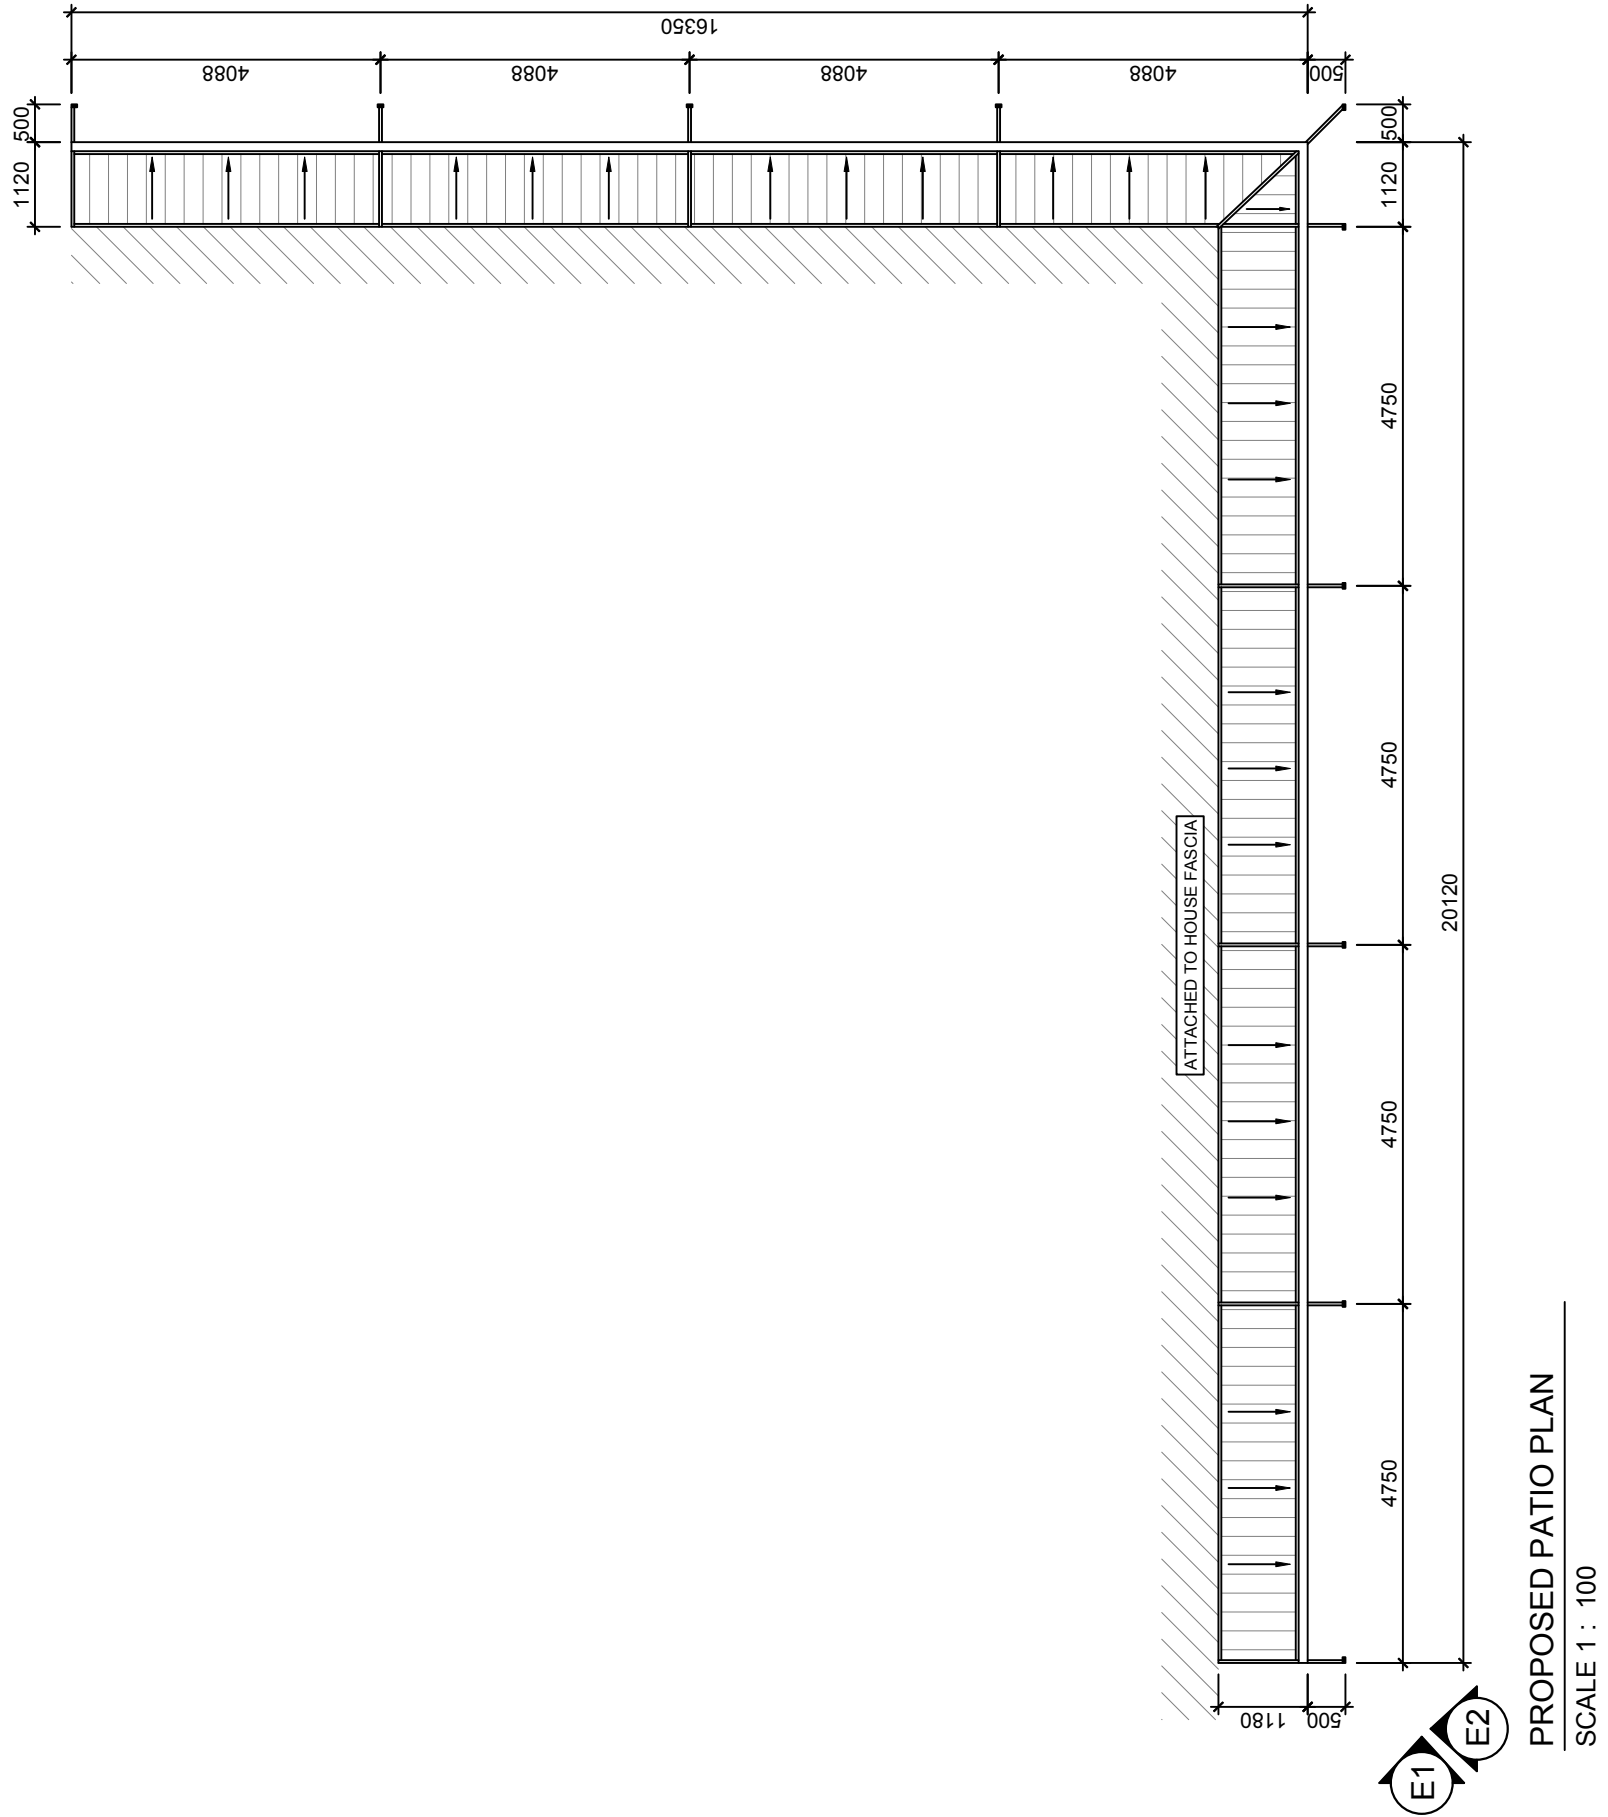

©COPYRIGHT

	CLIENT: THE PATIO FACTORY	PROJECT NAME: PATIO ADDITION	JOB NO: 5116	REV	DESCRIPTION	DWN	DATE
	ADDRESS: 15 EVANDALE ROAD DARCH WA 6065	DWG TITLE: PLAN	SCALE: AS NOTED AT A3				
			DRAWN: GP				

NOTE! DO NOT SCALE THIS DRAWING. IT IS THE BUILDER'S EXPRESS RESPONSIBILITY TO CHECK ALL SITE DIMENSIONS PRIOR TO FABRICATION OR COMMENCEMENT OF ANY WORK. ANY FORM OF REPRODUCTION OF THIS DRAWING IN FULL OR IN PART WITHOUT WRITTEN PERMISSION OF THE DESIGNER CONSTITUTES AN INFRINGEMENT OF COPYRIGHT.
NOTE! THE BUILDER/ CONTRACTOR IS TO ENSURE THAT THE SUPPORTING ELEMENTS TO WHICH THE PROPOSED STRUCTURE IS ATTACHING ARE STRUCTURALLY ADEQUATE, OR ADEQUATELY REINFORCED, TO WITHSTAND THE ADDITIONAL LOADS IMPOSED.

NOTE! ALL CONSTRUCTION TO BE IN ACCORDANCE WITH ALL ENGINEERS DETAILS, ALL RELEVANT AUSTRALIAN STANDARDS & THE BUILDING CODE OF AUSTRALIA