

OFFICE COPY
 to be retained for Approval Services files
CITY OF WANNEROO
 APPROVAL SERVICES
 This Plan is Approved Subject to compliance with the Local Government (Miscellaneous Provisions) Act 1999, The Building Code of Australia, The Planning Codes, Building Regulations 1989 and the Local Laws.

GUTTER DETAIL
 100x50 DOWNPIPES
 01/2850
 28 SEP 2001

Location of proposed home business


Designated customer parking

ALL DIMENSIONS TO BE CHECKED ONSITE PRIOR TO ANY CONSTRUCTION. ALL DIMENSIONS ARE APPROXIMATE ONLY. DO NOT SCALE OFF DRAWINGS.


ELECTRICAL LEGEND

- ceiling outlet -
- wall outlet -
- fluorescent -
- exhaust fan -
- single/double PP 200 - above floor level
- single/double PP 1000 - above floor level
- external waterproof PP 1000 above floor level


<p>VARIATIONS:</p> <table style="width: 100%; border-collapse: collapse;"> <tr> <td style="width: 33%;">A</td> <td style="width: 33%;">D</td> <td style="width: 33%;">G</td> </tr> <tr> <td>B</td> <td>E</td> <td>H</td> </tr> <tr> <td>C</td> <td>F</td> <td>I</td> </tr> </table> <p style="text-align: center;">WORKING DRAWINGS</p>	A	D	G	B	E	H	C	F	I	<p>PROPOSED IMPROVEMENTS FOR PETER AND VERA JOHNS 54 MANBARI CRESCENT WANNEROO.</p>	<p>SCALE: 1:100</p> <p>DATE: 1 AUGUST 2001</p>	<p>DESIGNER: L. JOHNS</p> <p>DRAWING No: 1 OF 2</p>	<p>DRAWN: L. JOHNS</p> <p>JOB No:</p>
A	D	G											
B	E	H											
C	F	I											

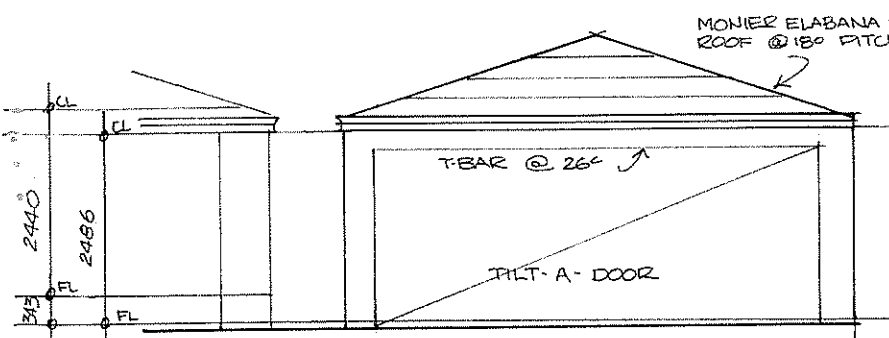


ELEVATION A 1:100

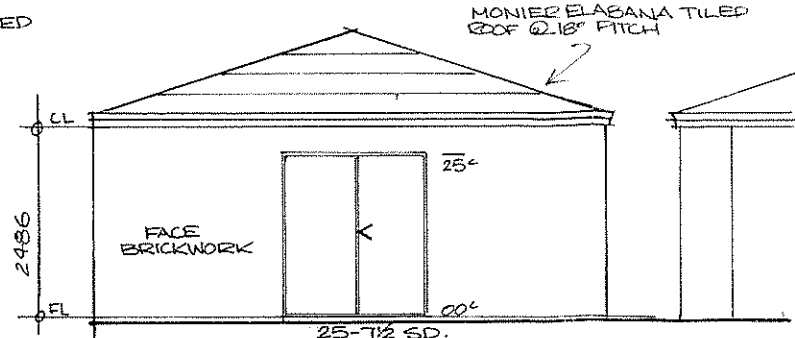


ELEVATION C 1:100

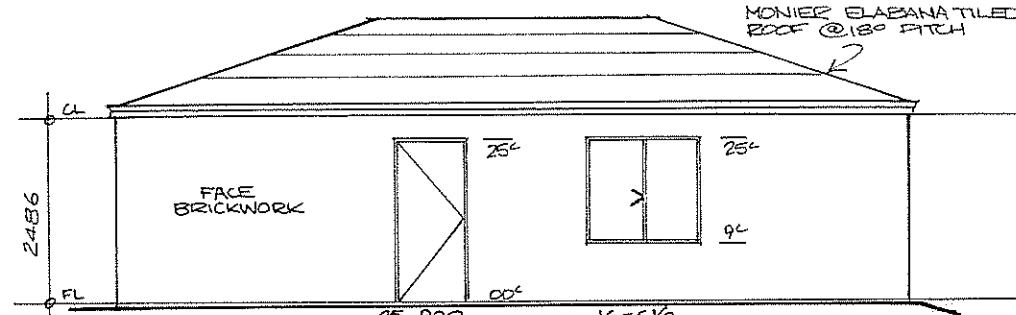

ELEVATION B 1:100

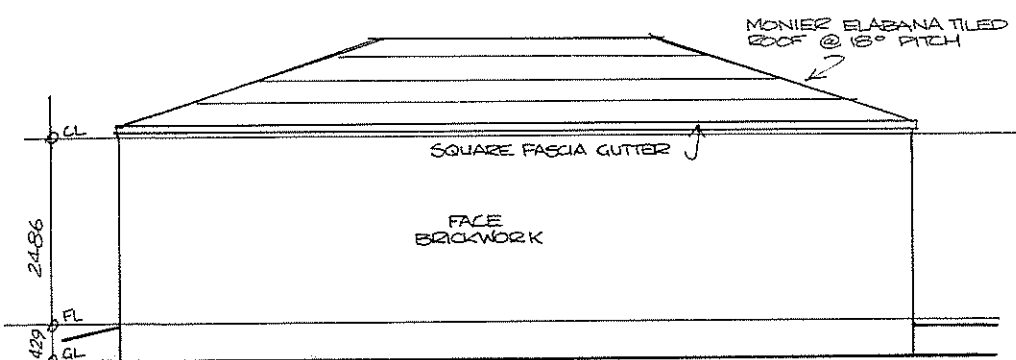


ELEVATION D 1:100

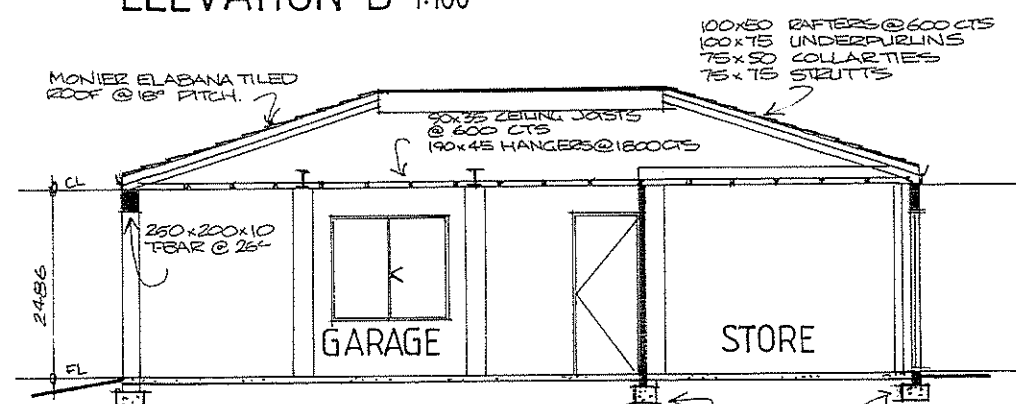


SECTION X 1:100

PROVIDE NON COMBUSTIBLE MINERAL FIBRE INSULATION UNDER TILE

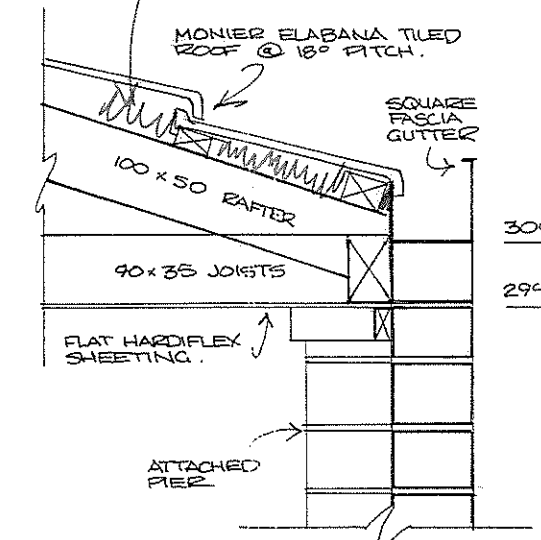

PARAPET DETAIL 1:10

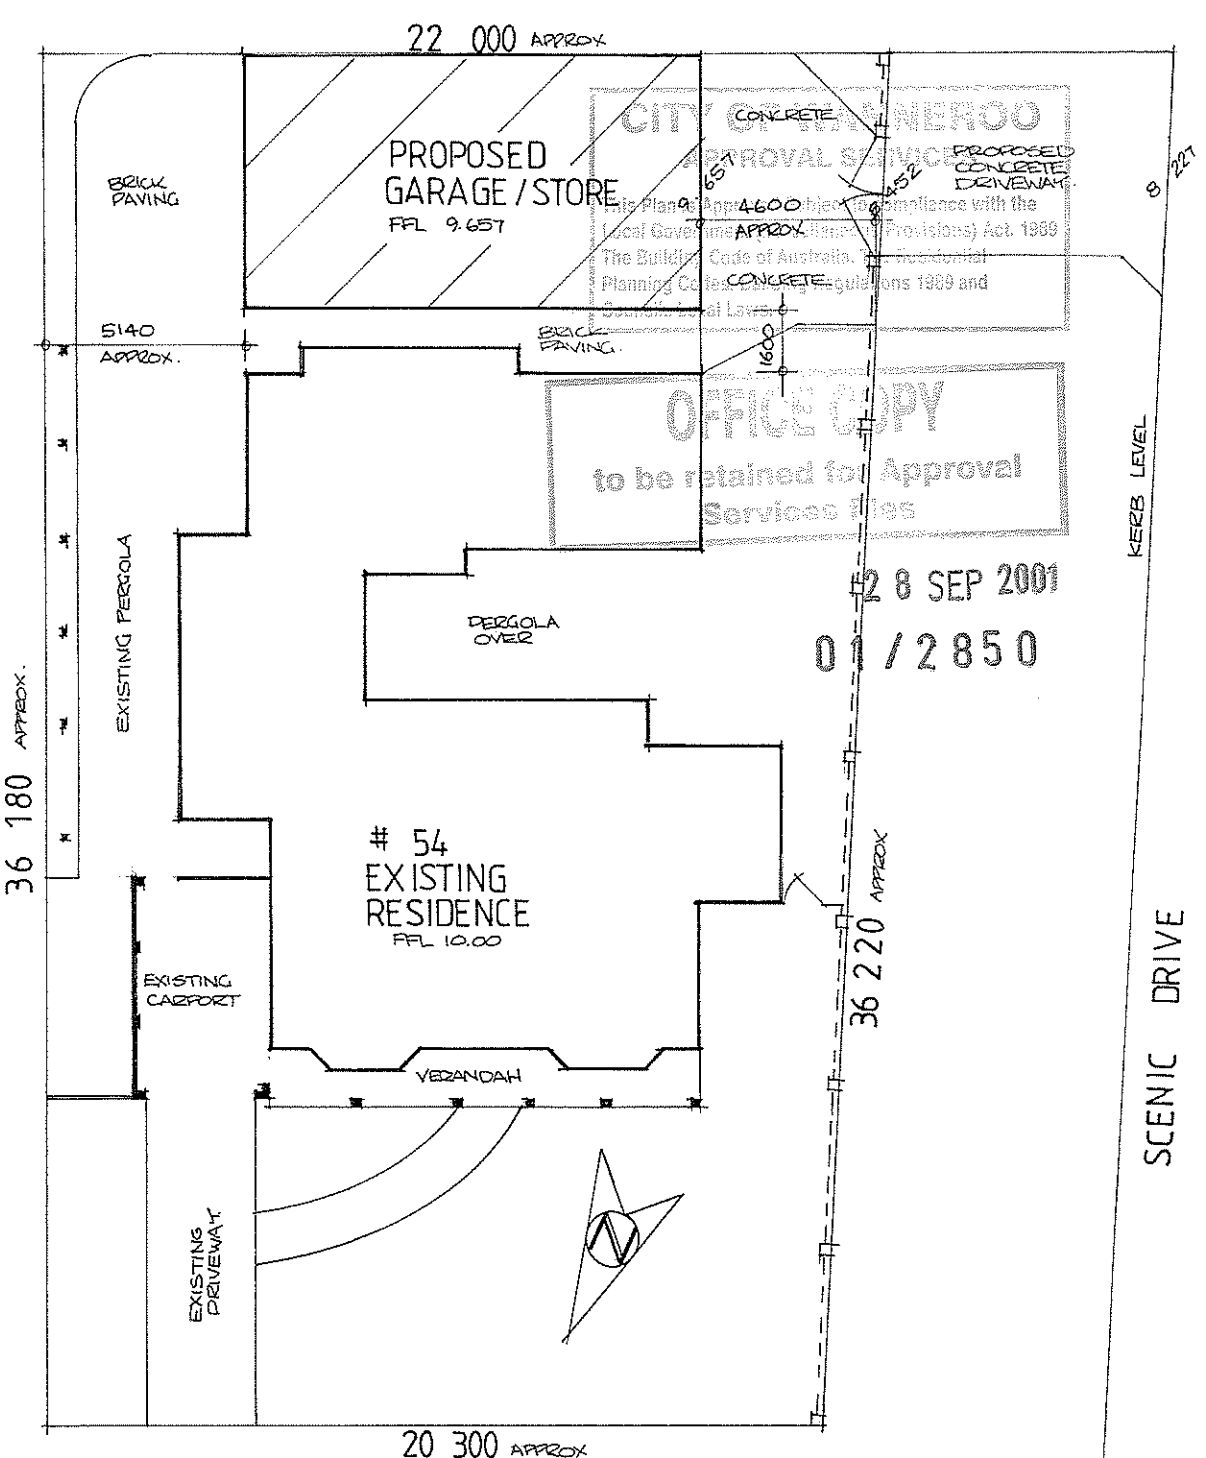

MANBARI CRESCENT

SITE PLAN 1:200
SIZE AND SHAPE OF BLOCK APPROX ONLY.

ALL DIMENSIONS TO BE CHECKED ON SITE PRIOR TO ANY CONSTRUCTION. ALL DIMENSIONS ARE APPROXIMATE ONLY. DO NOT SCALE OFF DRAWINGS.

VARIATIONS:		
A	D	G
B	E	H
C	F	I
WORKING DRAWINGS		

PROPOSED IMPROVEMENTS FOR
PETER AND VERA JOHNS
54 MANBARI CRESCENT
WANNEROO.

SCALE: 1:100 1:200 1:10	DESIGNER: L. JOHNS	DRAWN: L. JOHNS
DATE: 1 AUGUST 2001	DRAWING No: 2 OF 2	JOB No:

CITY OF WANNEROO
 APPROVAL SERVICES
 This Plan is subject to compliance with the Local Government (Planning Provisions) Act, 1989, The Building Code of Australia, and the Planning Code of Australia, and the Planning Code of Australia Regulations 1989 and the Local Laws.

OFFICE COPY
 to be retained for Approval Services Files

28 SEP 2001
 01/2850