
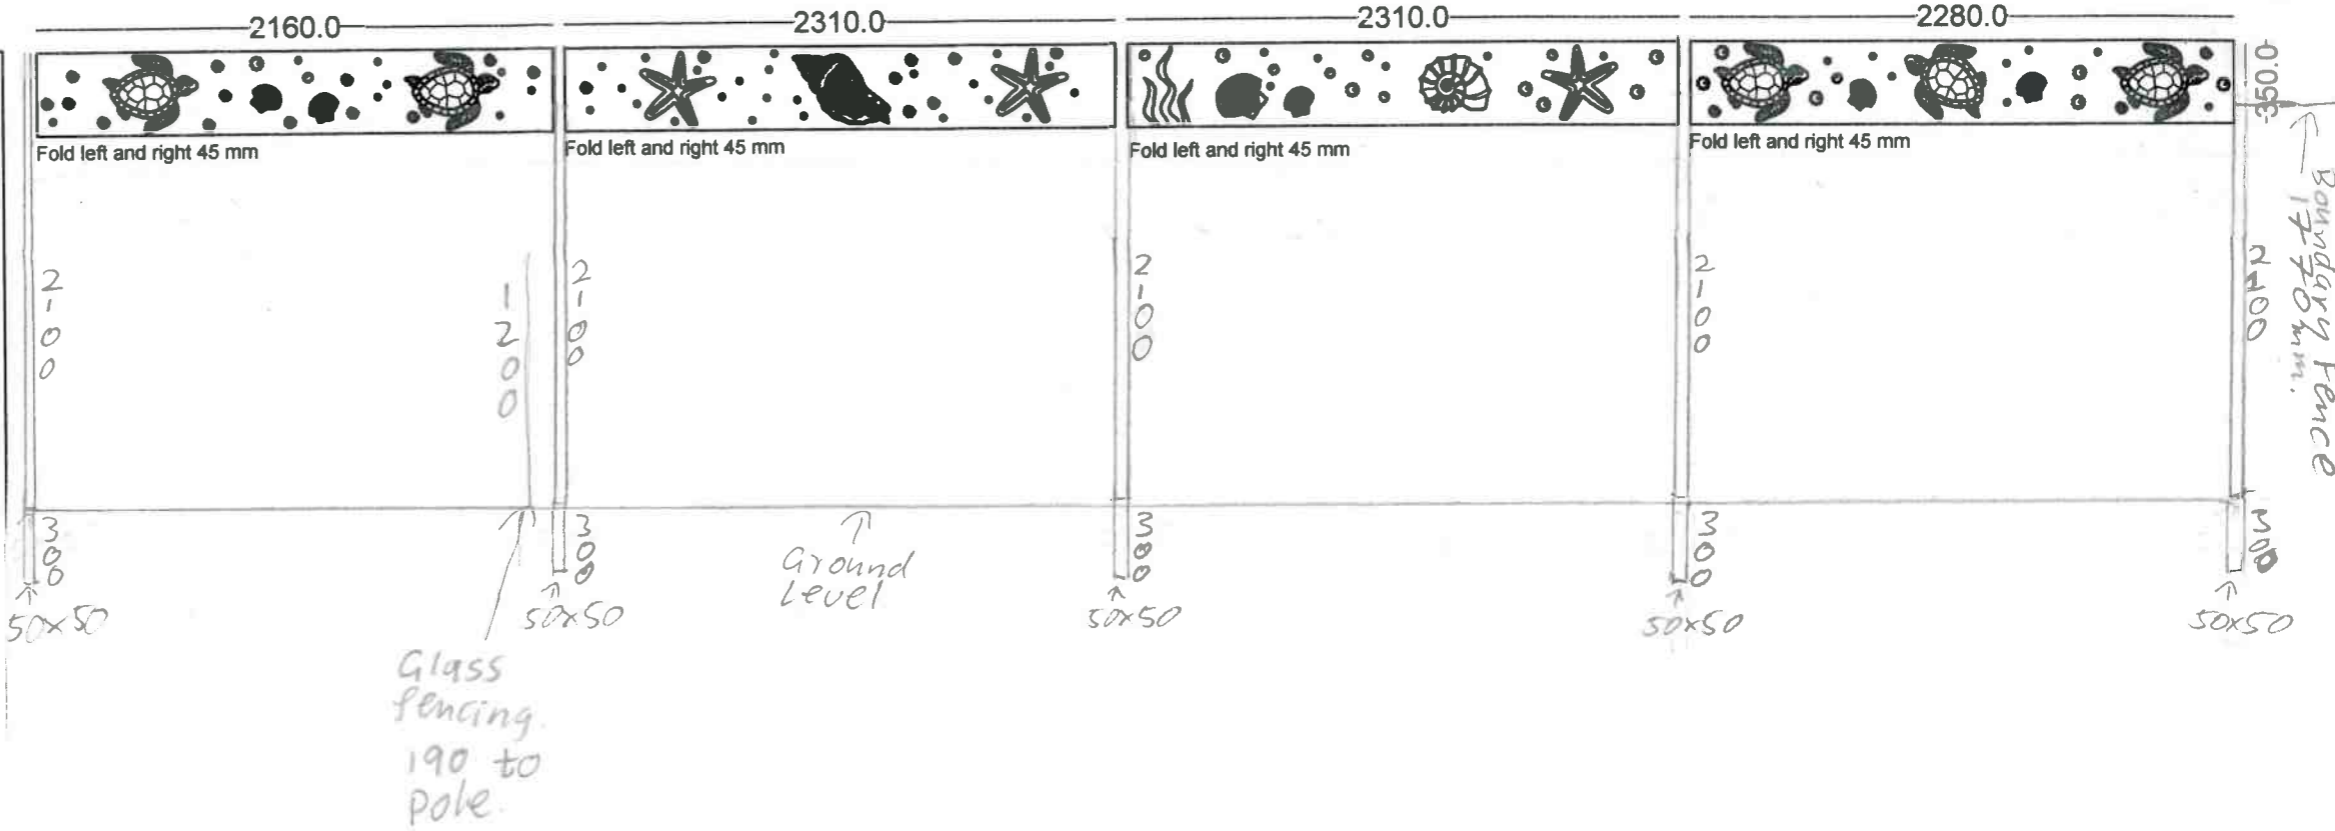


1340.0

2070.0

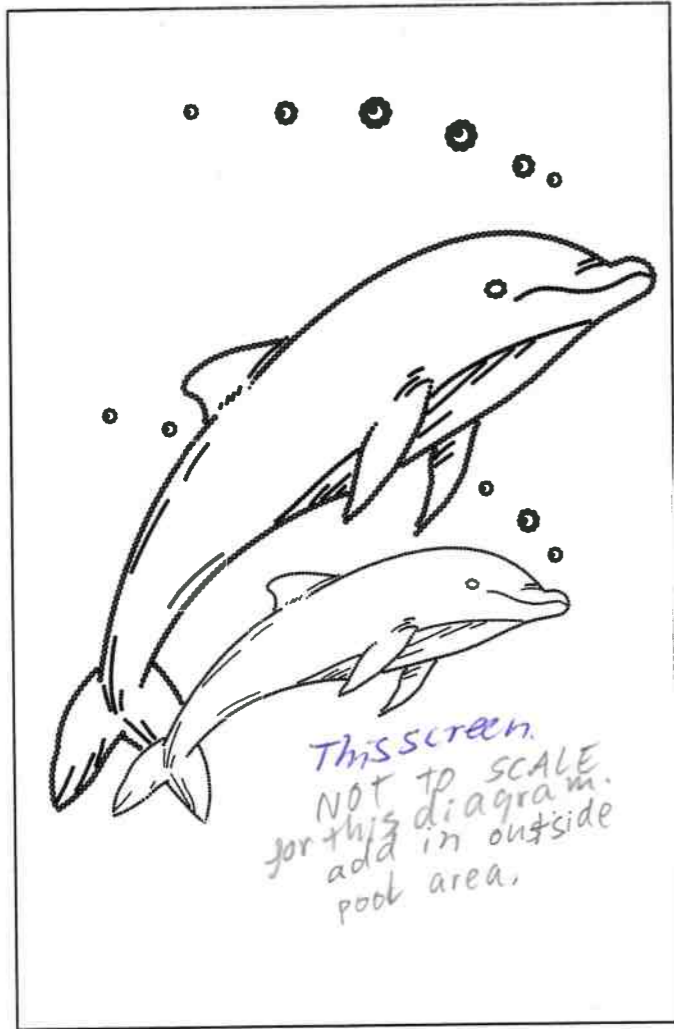

- Poles**
- colour - silver pearl (grey)
  - 50mm x 50mm
  - 2400mm high - 300mm Below Ground.
  - Aluminium.
  - 2100mm above Ground to match Back fence.

- screens.**
- colour. 90NS233S coast satin - duratec intensity - (blue)
  - 350mm high.
  - aluminium.


Screens & poles 100mm from Boundary fence.

MATERIAL	REV	REVISION DESCRIPTION	DATE	TOLERANCE AUSTRALIAN STANDARD U.O.M.				DRAWN	SANJAYA M	S.M.	25/11/2022	PROJECT	Yanchep	
				DEFLECT TOLERANCE	WELD TOLERANCE	BEND TOLERANCE	CHECKED						CLIENT	Olwyn & Amanda.
Aluminium				NOM DIM	TOL	NOM DIM	TOL	THICKNESS	TOL	ENGINEER				
THICKNESS				>30 - 60	+/-0.2	>30 - 30	+/-1	>0.4	+/-0.5	APPROVED				
				>60 - 30	+/-0.5	>30 - 120	+/-2	>0.8	+/-1					
FINISH				>30 - 120	+/-0.8	>120 - 400	+/-2	>1.6	+/-1.5					
Powder Coating				>120 - 315	+/-1.2	>400 - 1000	+/-3	>3	+/-2					
JOB No				>315 - 1000	+/-2.0	>1000 - 2000	+/-4	>4	+/-2.5					
Kgs				>1000 - 2000	+/-3.0	>2000 - 4000	+/-6	>6	+/-3					
				>2000 +	+/-4.0	>4000 - 8000	+/-8	>10	+/-3.5					
DO NOT SCALE DRAFTING STANDARD AS 1100-101 REMOVE ALL BURRS AND SHARP EDGES DIMENSIONS IN MILLIMETRES											DESCRIPTION		DWG NO	REV
											SHEET 1 OF 1		S01	A



EXISTING BOUNDARY FENCE TO BE MINIMUM 1800mm HIGH WHEN MEASURED FROM THE POOL SIDE

POOL FENCING IN ACCORDANCE WITH AS1926.1 'SAFETY BARRIERS FOR SWIMMING POOLS' TYP. REFER S2-30787 AND S3-30787 FOR DETAILS

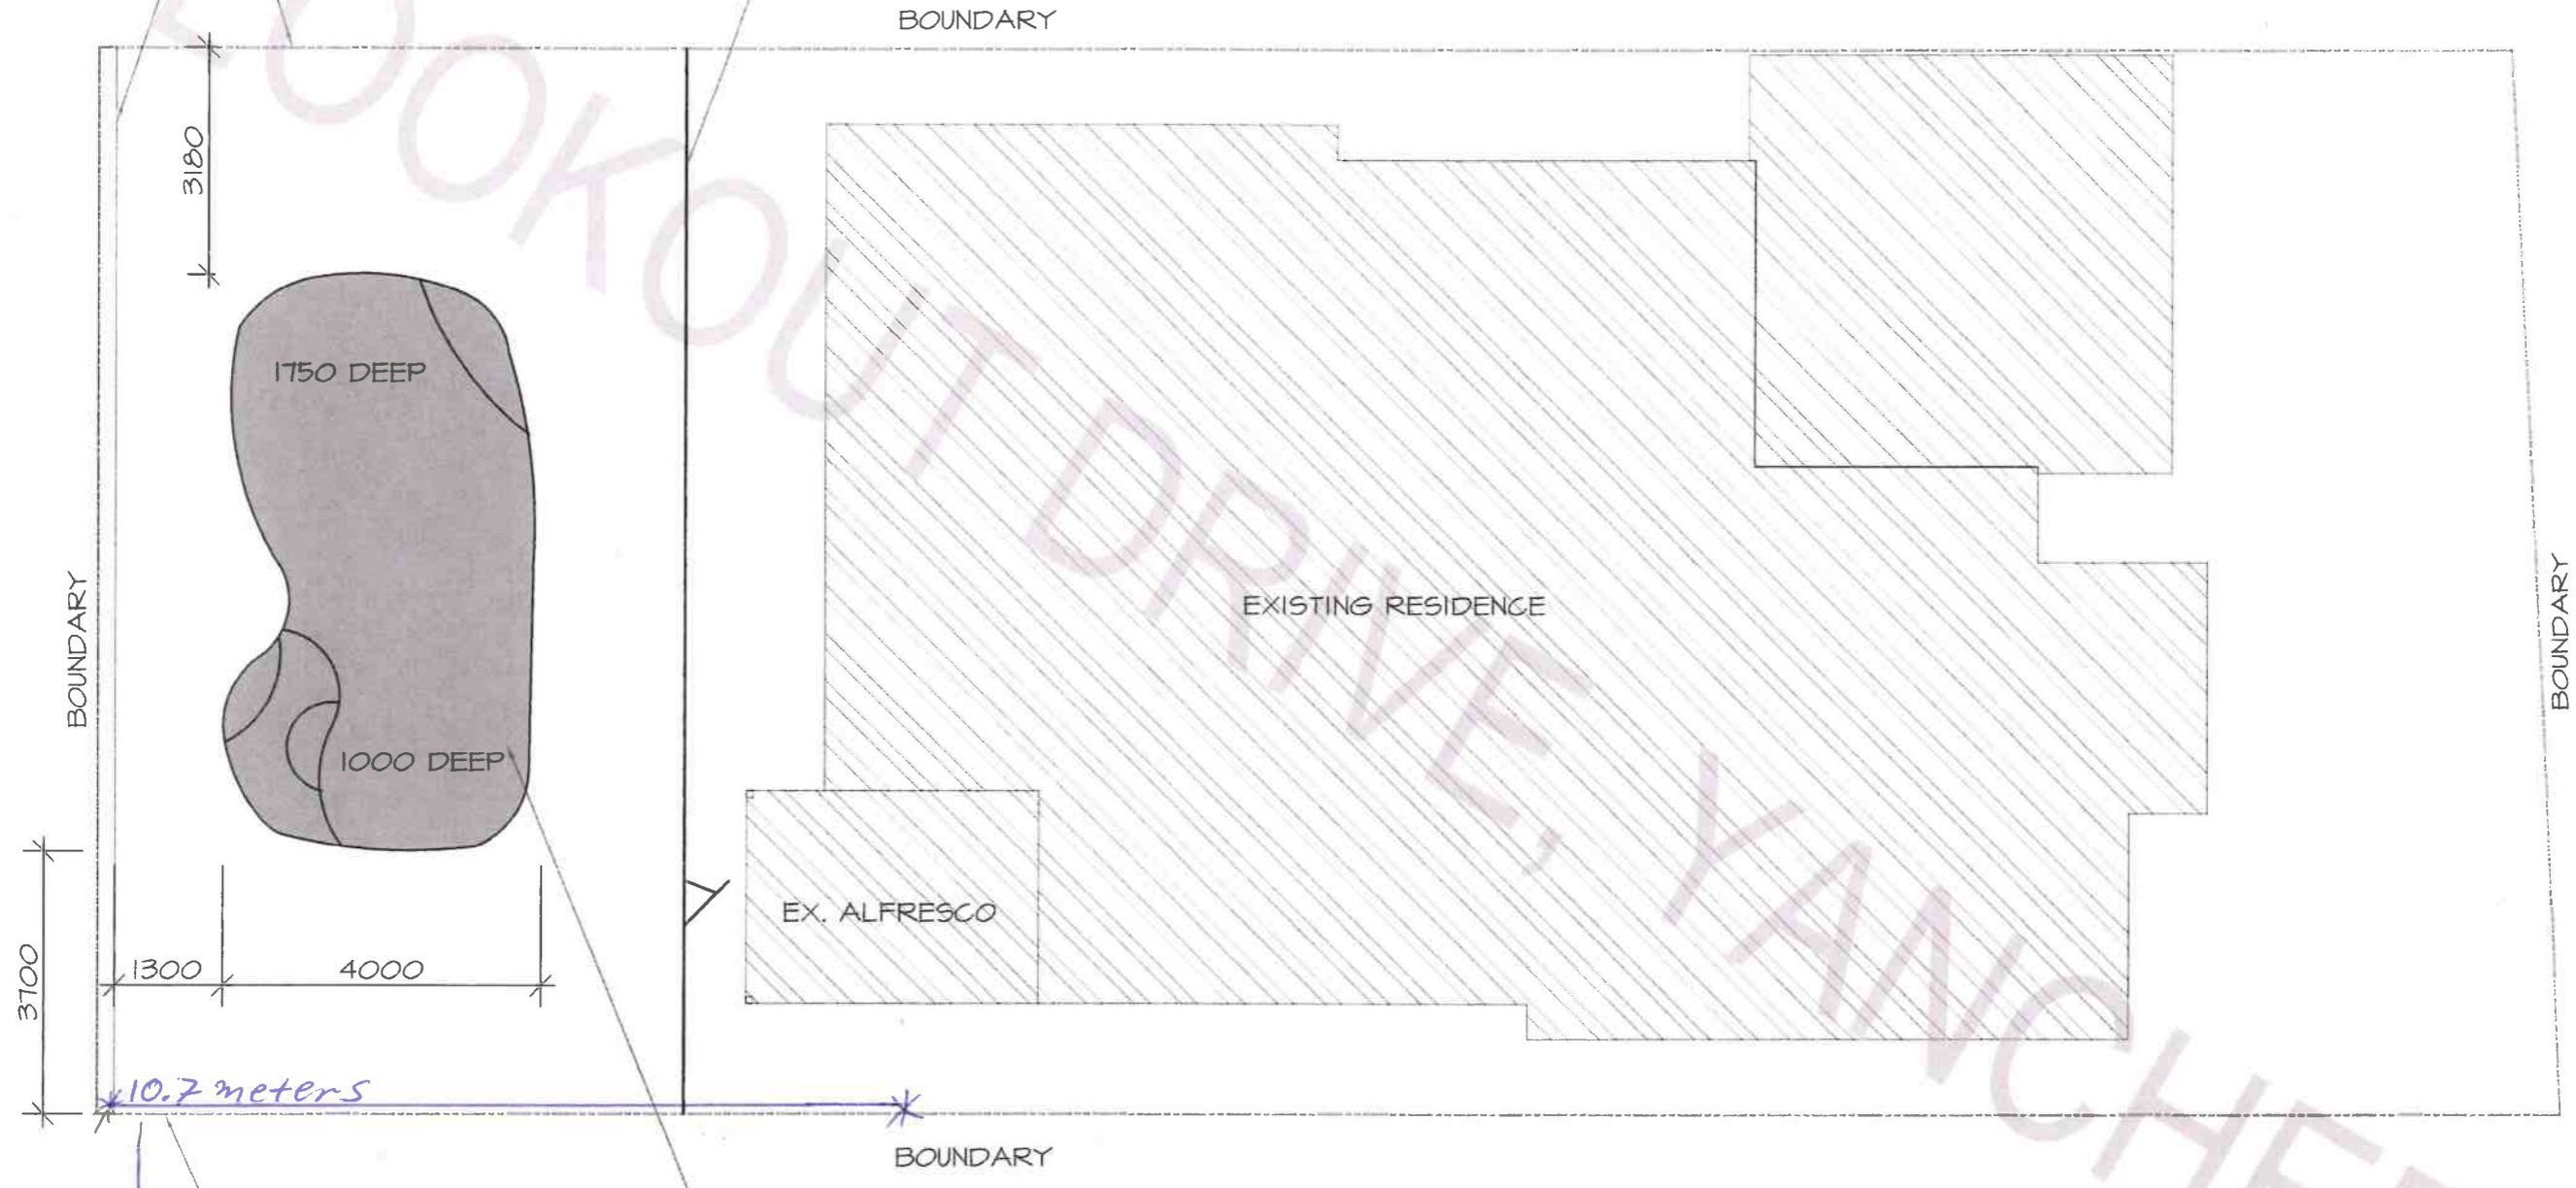



**SITE PLAN**

1:100

*100mm Set Back from Boundary fence*

**NOTES:**

1. DO NOT SCALE FROM DRAWINGS.
2. ALL DIMENSIONS IN MILLIMETRES. U.N.O.
3. ALL MEASUREMENTS TO BE CHECKED ONSITE PRIOR TO CONSTRUCTION.
4. ANY WINDOWS OPENING INTO POOL AREA TO BE PERMANENTLY RESTRICTED TO A MAXIMUM 100MM OPENING.

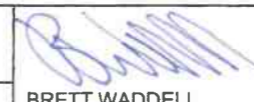UNLESS INDICATED BY REVISION '0' OR LATER AND SIGNED BY AN AUTHORISED COMPANY REPRESENTATIVE THIS DRAWING SHALL NOT BE USED FOR CONSTRUCTION				 BRETT WADDELL BEng CWEng FIEAust CPEng NER No.465326 RPEQ	 <b>B WADDELL</b> CONSULTING ENGINEERS	
DRAWING NOT VALID WITHOUT WATERMARKED ADDRESS						Date SEPTEMBER 2022
0	VH	28/09/22	ISSUED FOR BUILDING APPROVAL	Scale: AS SHOWN AT A3	Client: AMANDA TRIMBLE	Drg No: S1
REV	BY	DATE	REVISION DESCRIPTION			