


2 Loft Level
1 : 30

MAPEI SEALANT AND ECO FRIENDLY PAINT

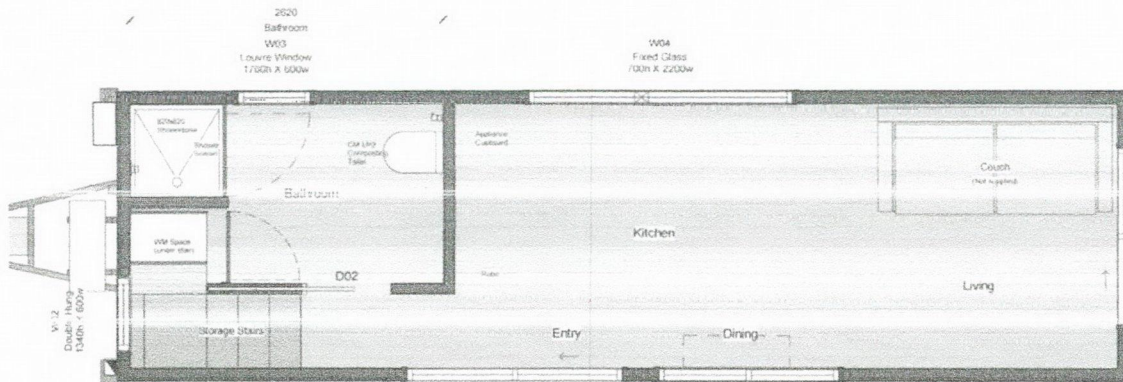

1 Floor Level
1 : 30

8400
Overall

Model:

Mooloolaba 8.4
Shell

Client N°: 436
Destination: WA
Client:
Kathryn Payne



AUSSIE TINY HOUSES

Address: 10-12 Link Crescent, Cooran-Beech 4573
Phone: 07 5324 2440
Email: info@austrietinyhouses.com.au
App: 2282866279 9616 13002613

CLIENT PLEASE NOTE

These Designs are for indicative purposes only. Any works listed on 'SCOPE OF WORKS' are preliminary. Any discrepancies need to be raised prior to the commencement of works.

COPYRIGHT


These Designs are copyright & remain the property of Richard K Smith & can not be reproduced, copied, used or altered without the written permission of Richard K Smith.

Design
Drawings
(REV A)


Project No: 436
Date: June 2023
Drawn by: RS
Scale: 1:30

FLOOR PLANS

Sheet No: A1.1

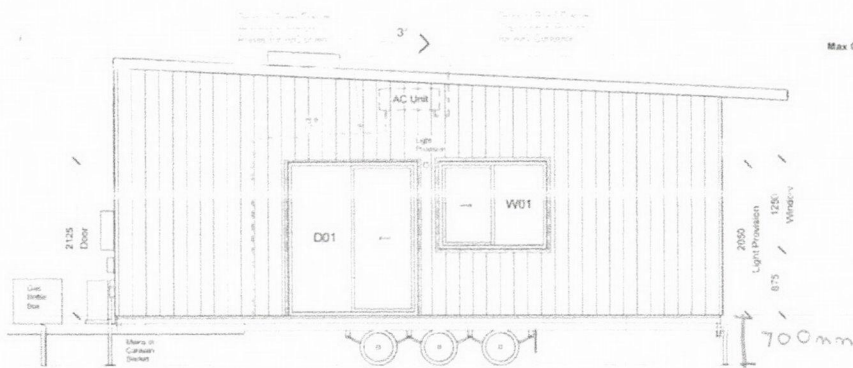


1 Elevation 1
1 : 50

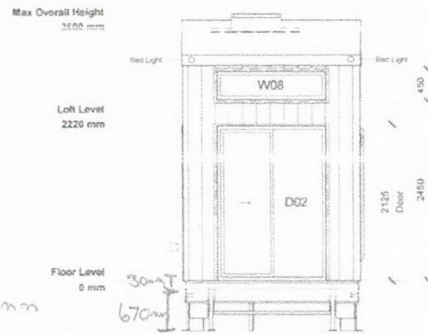


2 Elevation 2
1 : 50

Wall Cladding - Trimdek (Vertical)
Colour : Monument Matt
Window & Door Trims : Monument Matt
All other Trims : Monument Matt

Roof Cladding - Trimdek
Colour : Monument Matt
Roof Flashings : Monument Matt

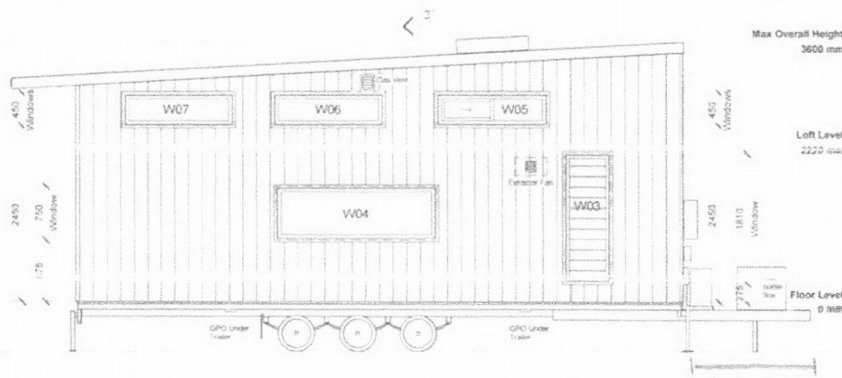

3 Elevation 3
1 : 50

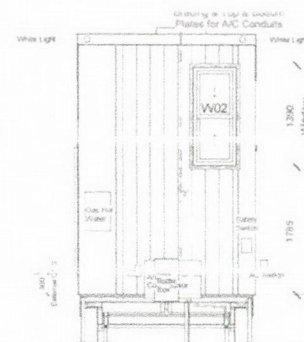

4 Elevation 4
1 : 50

Model:
Mooloolaba 8.4
Shell

Client N°: **436**
Destination: **WA**
Client:
Kathryn Payne



AUSSIE TINY HOUSES
Address: 15-22 Linn Clouston, Cockburn Beach 4573
Phone: 08 9328 2390
Email: info@aussietinyhouses.com.au
ABN: 2260994129 QBCO 15362633

CLIENT PLEASE NOTE
These Designs are for indicative purposes only, any works listed on "SCOPE OF WORKS" take precedence. Any discrepancies need to be raised prior to the commencement of works.

COPYRIGHT
These Designs are copyright & remain the property of Richard K Smith & can not be reproduced, copied, used or altered without the written permission of Richard K Smith.

Design Drawings
(REV A)

Project No: **436**
Date: **June 2023**
Drawn by: **RS**
Scale: **1 : 50**

ELEVATIONS

Sheet No: **A2.1**