



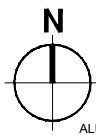

GROUND FLOOR PLAN
scale 1:250 @A3

ARCHITECTURE BOX INTERIORS	BOX ARCHITECTS 45 MURRAY STREET PERTH WA 6000 <small>THESE DRAWINGS ARE COPYRIGHT AND REMAIN THE PROPERTY OF BOX ARCHITECTS</small>	revision schedule		drawn by	checked by	first issue	client	ISSUED FOR D.A APPROVAL	date
		REV A	02/12/2015	REVISED TENANCIES	L.Z.	C.C.	09/10/2015		JOHN MILLER
						special note			project address
				ALL DIMENSIONS MUST BE CHECKED PRIOR TO STARTING ANY WORKS OR PRODUCING ANY SHOP DRAWINGS. USE WRITTEN DIMENSIONS IN PREFERENCE TO SCALED DRAWINGS.			LOT 1182 CNR KINGSBRIDGE & MARCHWOOD BLVD BUTLER	GROUND FLOOR PLAN	1:250@A3
								drawing #	revision
								15116/05	B

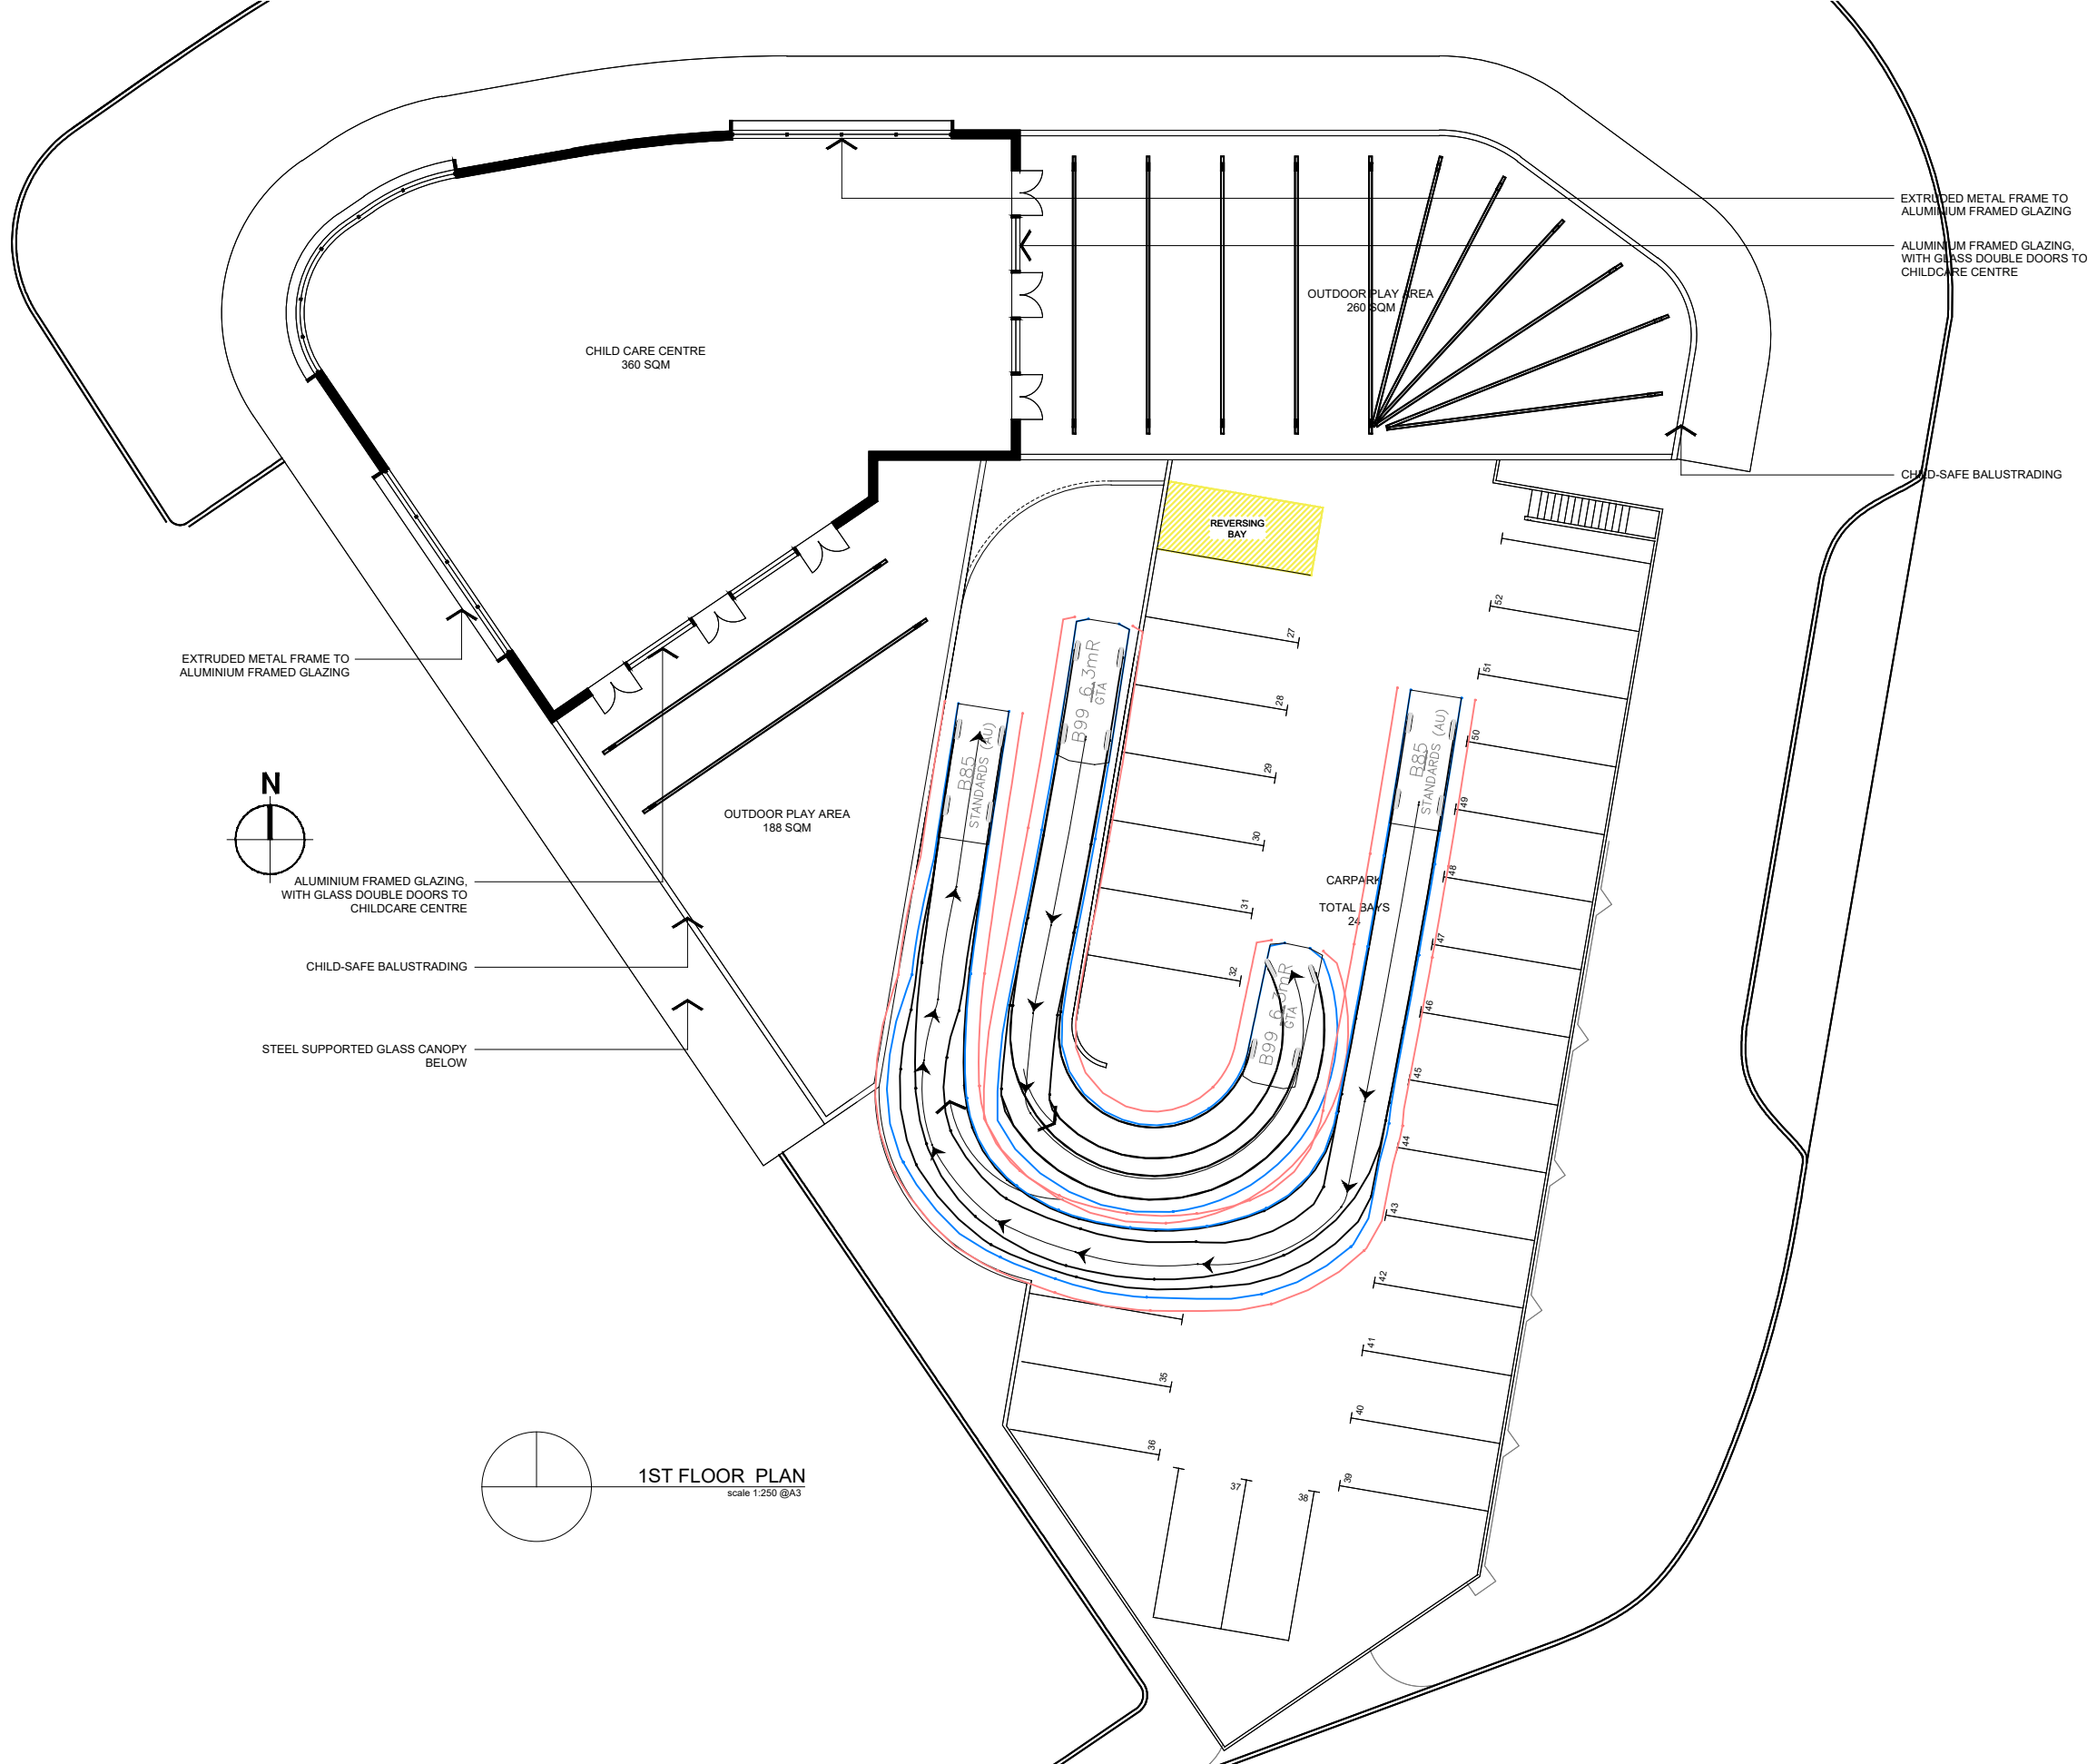

1ST FLOOR PLAN
scale 1:250 @A3

ARCHITECTURE
BOX
INTERIORS

BOX ARCHITECTS
45 MURRAY STREET
PERTH WA
6000



THESE DRAWINGS ARE COPYRIGHT AND REMAIN THE PROPERTY OF BOX ARCHITECTS

revision schedule	
REV A	02/12/2015 REVISED TENANCIES


drawn by L.Z.	checked by C.C.	first issue 09/10/2015
special note ALL DIMENSIONS MUST BE CHECKED PRIOR TO STARTING ANY WORKS OR PRODUCING ANY SHOP DRAWINGS. USE WRITTEN DIMENSIONS IN PREFERENCE TO SCALED DRAWINGS.		

client JOHN MILLER
project address LOT 1182 CNR KINGSBRIDGE & MARCHWOOD BLVD BUTLER

ISSUED FOR D.A APPROVAL		date 28/04/2016
drawing name 1ST FLOOR PLAN	scale 1:250@A3	
drawing # 15116/06	revision B	

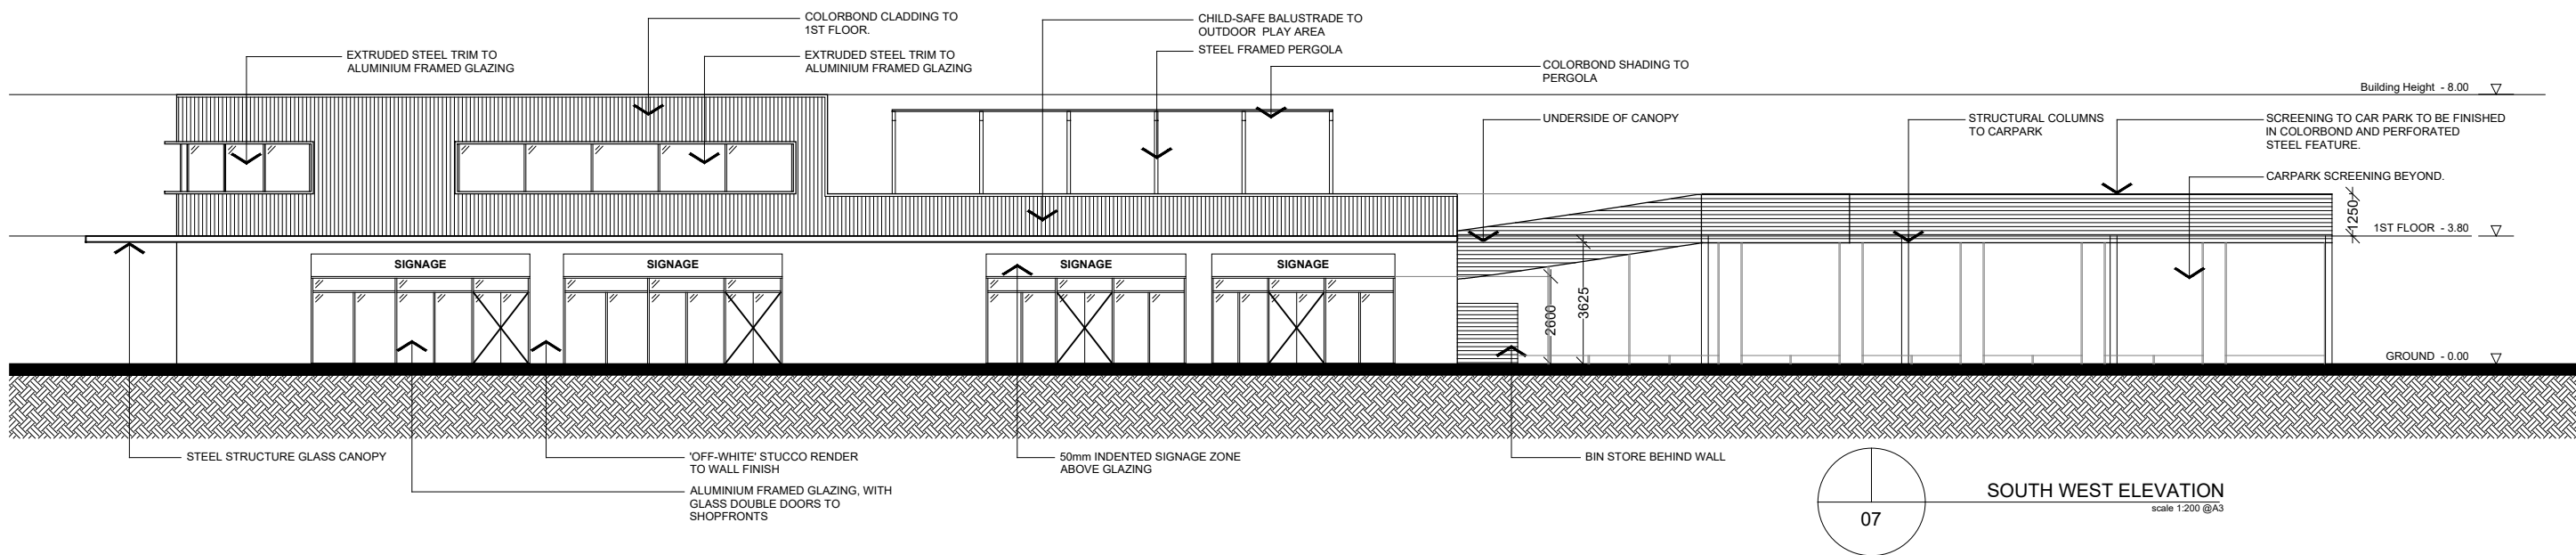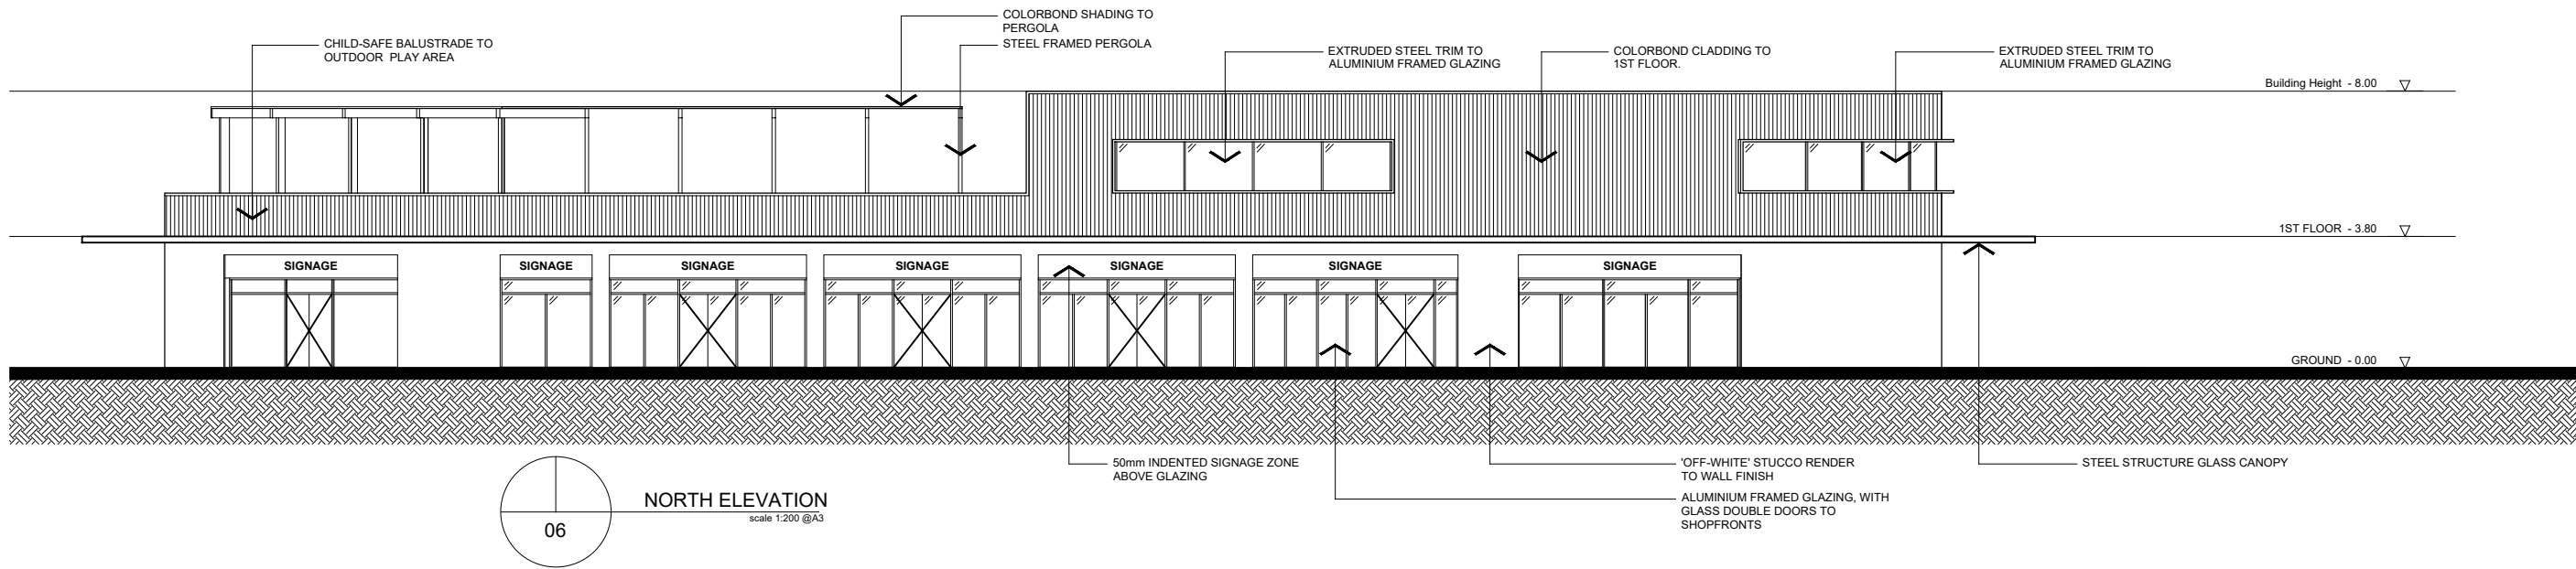

<p>ARCHITECTURE</p> <p>BOX</p> <p>INTERIORS</p>	<p>BOX ARCHITECTS</p> <p>45 MURRAY STREET</p> <p>PERTH WA</p> <p>6000</p> <p>THESE DRAWINGS ARE COPYRIGHT AND REMAIN THE PROPERTY OF BOX ARCHITECTS</p>	revision schedule	drawn by	checked by	first issue	client	<p>ISSUED FOR D.A APPROVAL</p> <p>drawing name</p> <p>ELEVATIONS 1</p> <p>drawing #</p> <p>15116/10</p>	date
			L.Z.	C.C.	09/10/2015	JOHN MILLER		28/04/2016
			<p>special note</p> <p>ALL DIMENSIONS MUST BE CHECKED PRIOR TO STARTING ANY WORKS OR PRODUCING ANY SHOP DRAWINGS. USE WRITTEN DIMENSIONS IN PREFERENCE TO SCALED DRAWINGS.</p>		project address	scale		
						LOT 1182	1:200@A3	
						CNR KINGSBRIDGE & MARCHWOOD	revision	
						BLVD	0	
						BUTLER		

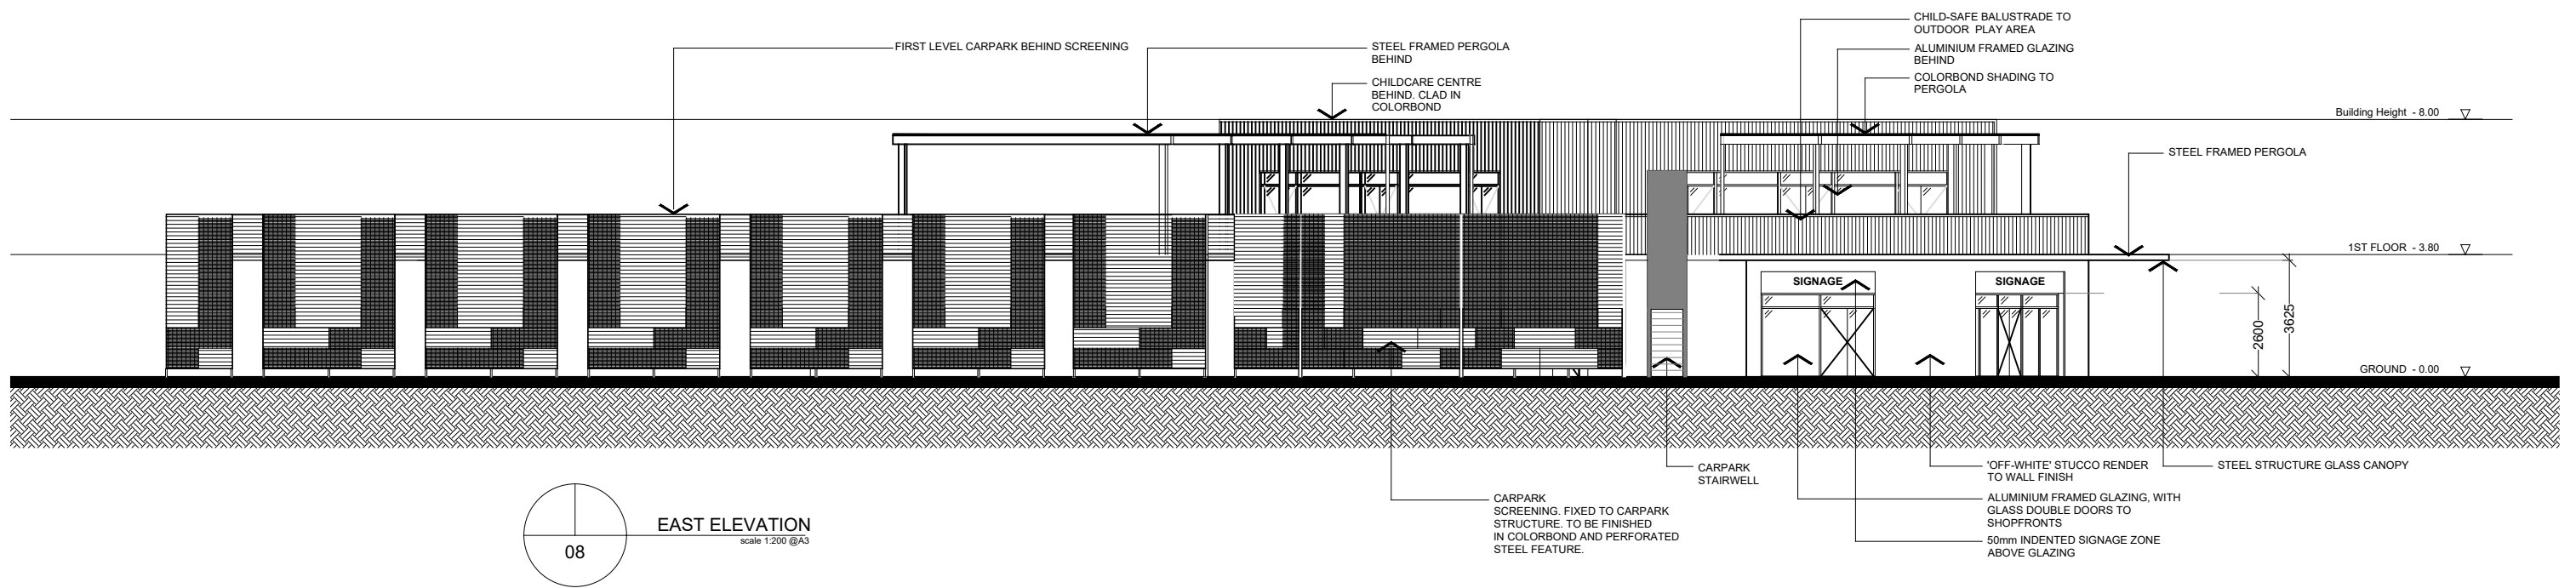

ARCHITECTURE BOX INTERIORS	BOX ARCHITECTS 45 MURRAY STREET PERTH WA 6000 <small>THESE DRAWINGS ARE COPYRIGHT AND REMAIN THE PROPERTY OF BOX ARCHITECTS</small>	revision schedule	drawn by	checked by	first issue	client	ISSUED FOR D.A APPROVAL	date
			L.Z.	C.C.	09/10/2015	JOHN MILLER		28/04/2016
			special note	project address	drawing name	scale	drawing #	revision
	ALL DIMENSIONS MUST BE CHECKED PRIOR TO STARTING ANY WORKS OR PRODUCING ANY SHOP DRAWINGS. USE WRITTEN DIMENSIONS IN PREFERENCE TO SCALED DRAWINGS.	LOT 1182 CNR KINGSBRIDGE & MARCHWOOD BLVD BUTLER	ELEVATIONS 2	1:200@A3	15116/11	0		