

ARCHITECTURAL DRAWINGS:

DWG NO	DWG DESCRIPTION
A1.201	SITE PLAN
A1.202	MODIFIED PART SITE PLAN
A1.301	STREET ELEVATIONS
A1.302	RENDERED PERSPECTIVES

SERVICE CENTRE

A2.201	FLOOR PLAN
A2.202	ROOF PLAN
A2.301	ELEVATIONS

SUPPORTED ACCOMMODATION

A3.201	FLOOR PLAN
A3.202	ROOF PLAN
A3.301	ELEVATIONS

LANDSCAPE DRAWINGS:

DWG NO	DWG DESCRIPTION
C1.101	LANDSCAPE CONCEPT PLAN





MS SOCIETY - NORTHERN SUBURBS
LOT 1902, BUTLER, WA

DEVELOPMENT APPROVAL

PARRY + WHYTE ARCHITECTS

Copyright ©
Parry and Whyte
Architects

T 9388 1139
E Info@parryandwhyte.com.au
A Suite 14, 100 Hay Street,
Subiaco 6008 WA
parryandwhyte.com.au

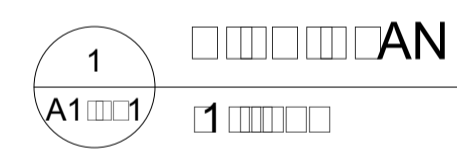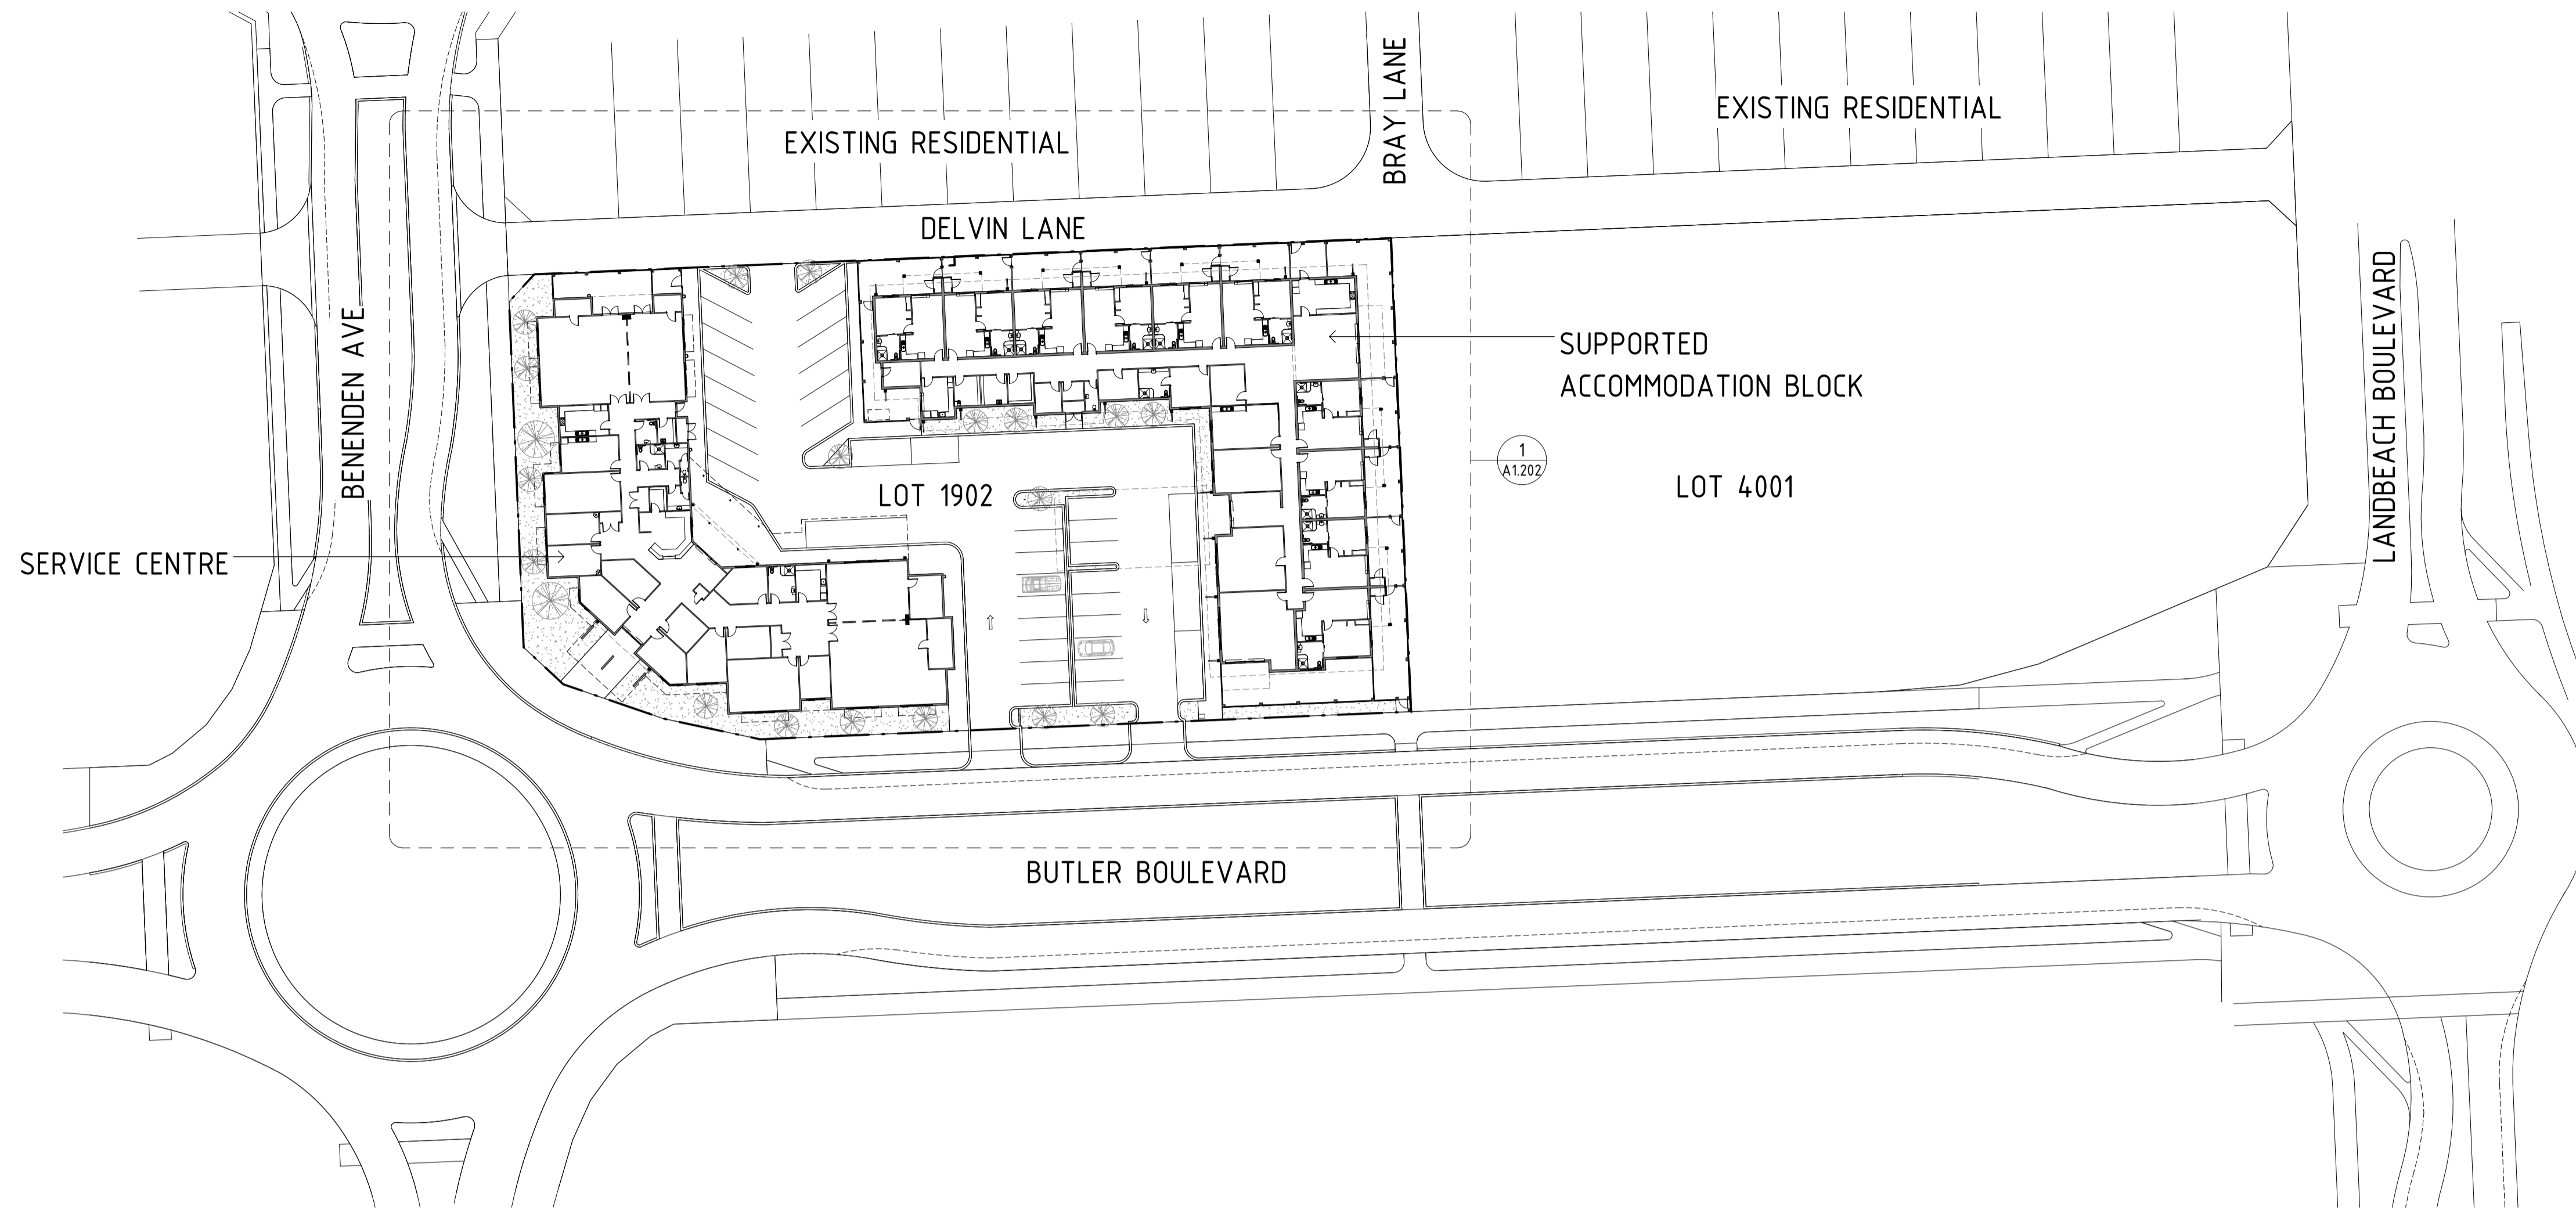

B	ISSUE FOR DEVELOPMENT APPROVAL	24/08/16
A	ISSUE FOR INFORMATION	03/08/16
Rev	Description	Date

Copyright ©
Parry and Whyte
Architects


PARRY + WHYTE ARCHITECTS

T 9388 1139
 E info@parryandwhyte.com.au
 A Suite 14, 100 Hay Street,
 Subiaco 6008 WA
 parryandwhyte.com.au

MS SOCIETY - NORTHERN SUBURBS
 LOT 1902, BUTLER, WA
 SITE PLAN

SCALE	1 : 500
JOB NUMBER	
PAGE SIZE	A1
DRAWN BY	RKH
CHECKED BY	AIW
DATE	JULY 2016
SYSTEM	STAMP
PLOTTED	24/08/2016 3:57:32 PM


DRAWING NO.	REV NO.
A1.201	B

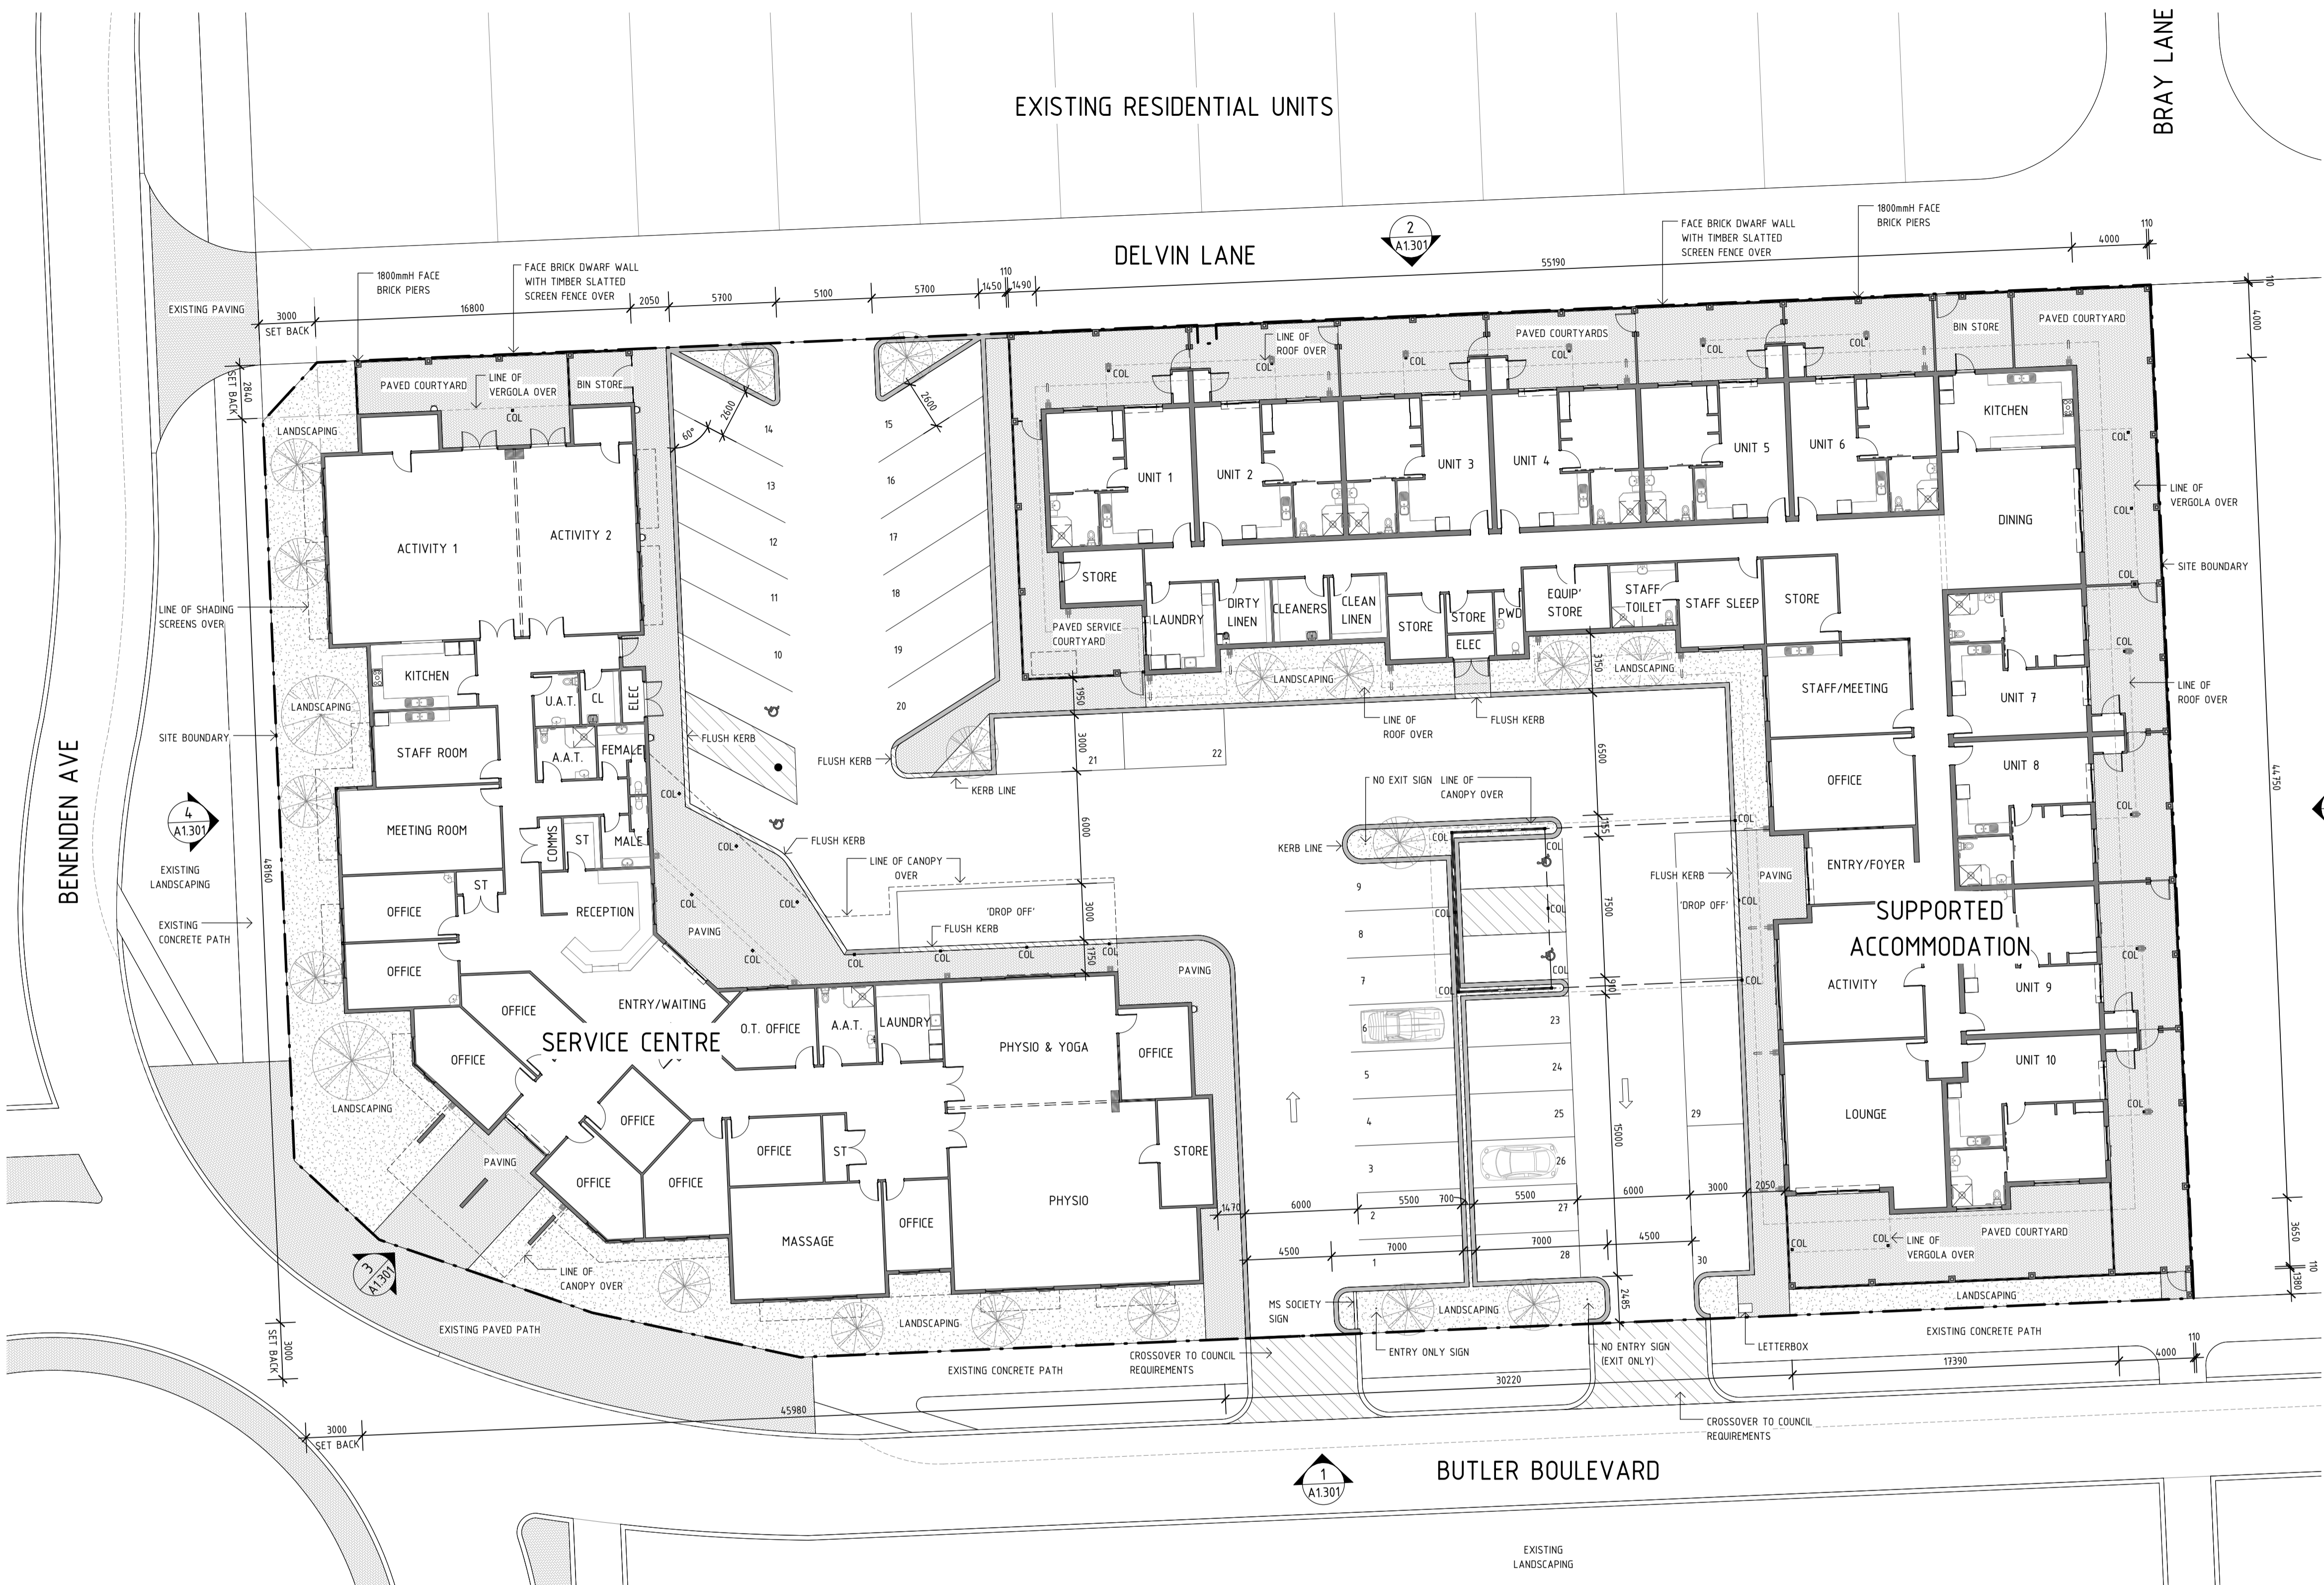

B	ISSUE FOR DEVELOPMENT APPROVAL	24/08/16
A	ISSUE FOR INFORMATION	03/08/16

Rev	Description	Date
-----	-------------	------

1 M A
A12:1 1 2

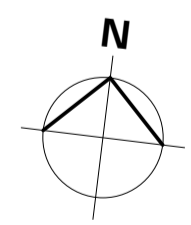

Copyright ©
Parry and Whyte
Architects


PARRY + WHYTE ARCHITECTS

9388 1139
info@parryandwhyte.com.au
Suite 14, 100 Hay Street,
Subiaco 6008 WA
parryandwhyte.com.au


MS SOCIETY - NORTHERN SUBURBS
LOT 1902, BUTLER, WA
MODIFIED PART SITE

SCALE	1 : 200
JOB NUMBER	
PAGE SIZE	A1
DRAWN BY	RKH
CHECKED BY	AIW
DATE	JULY 2016
SYSTEM	STAMP
PLOTTED	24/08/2016 3:55:47 PM


DRAWING NO.	REV NO.
A1.202	B

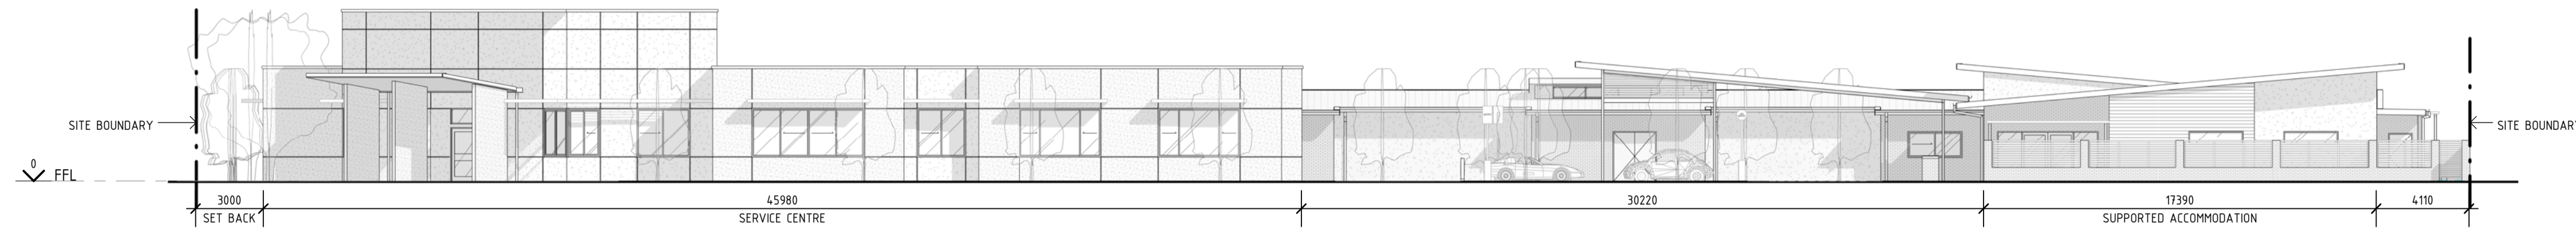


1
A1.2.2 1 2

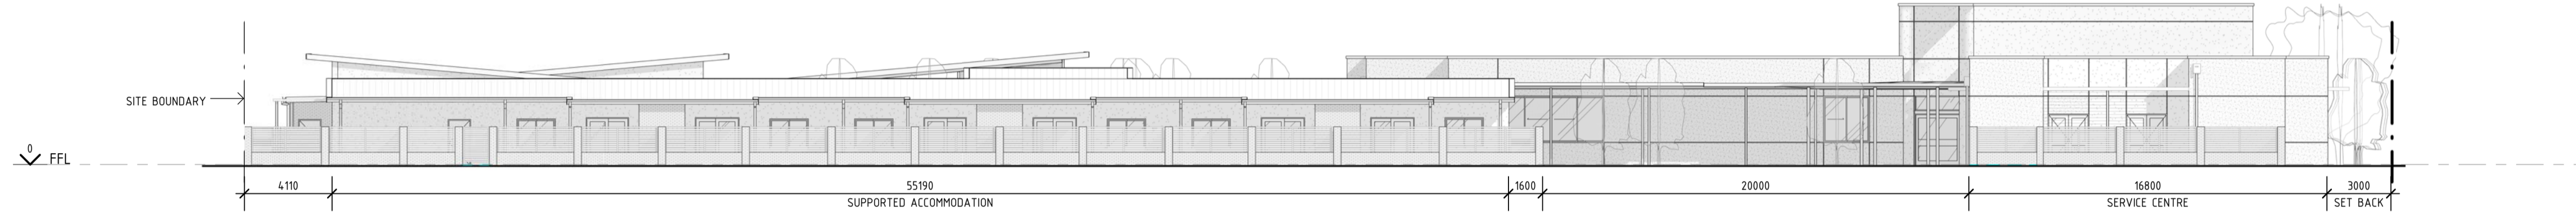


2
A1.2.2 1 2

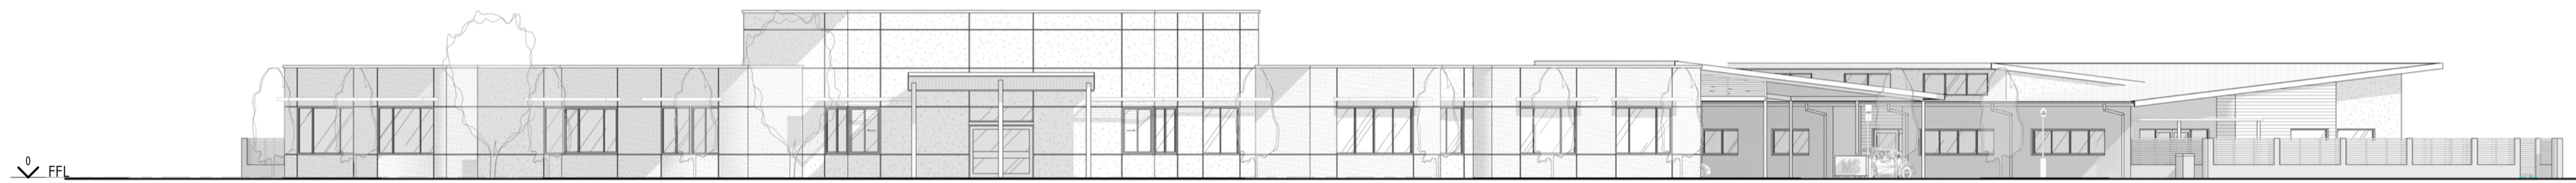

A1.2.2 1 2

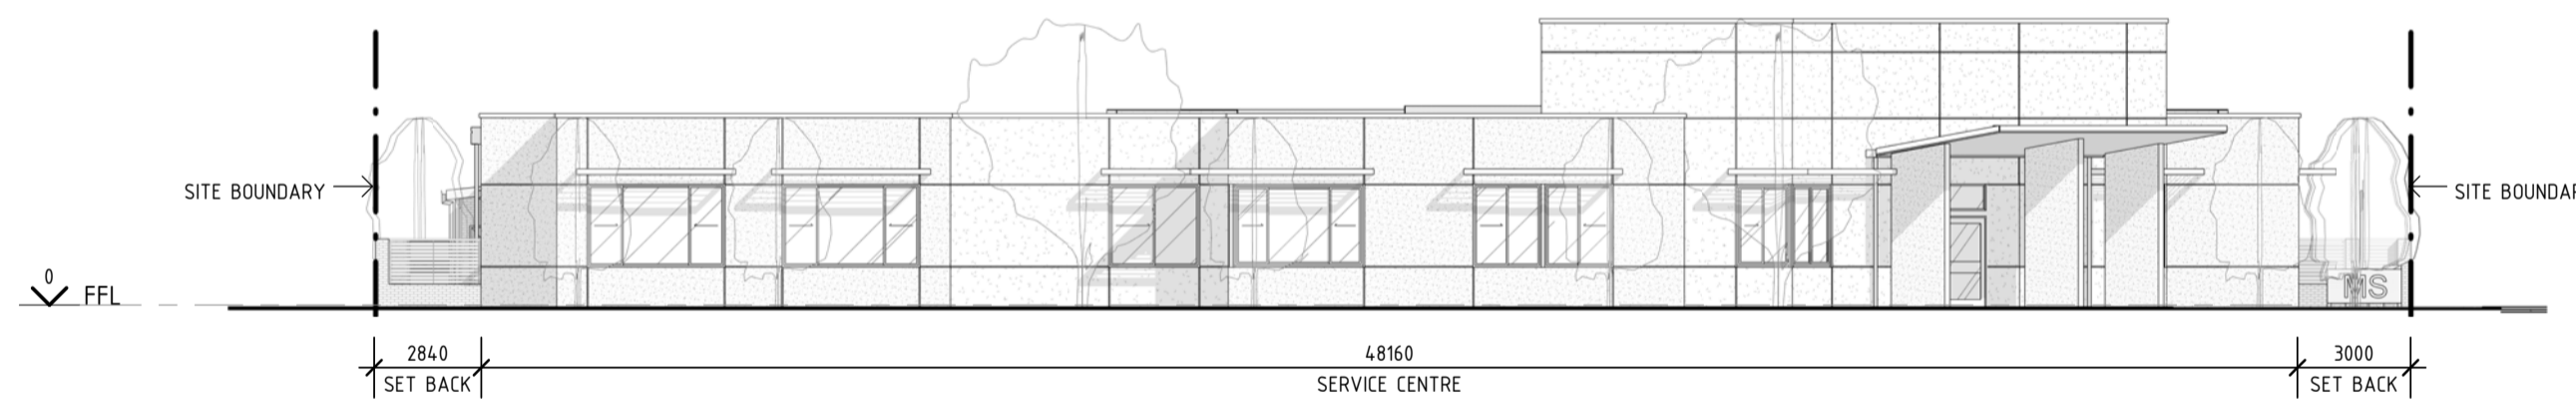

A1.2.2 1 2

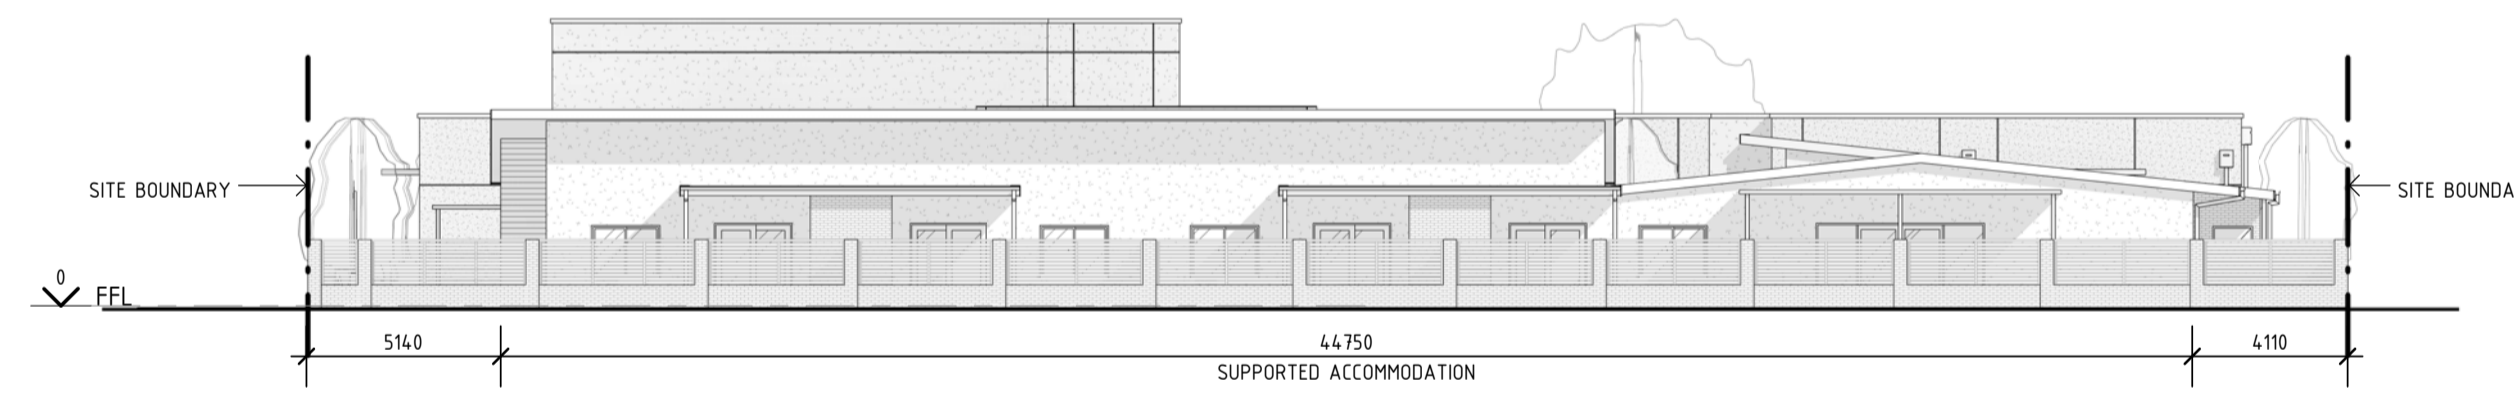

A1.2.2 1 2

B	ISSUE FOR DEVELOPMENT APPROVAL	24/08/16
A	ISSUE FOR INFORMATION	03/08/16

Rev	Description	Date

Copyright ©
Parry and Whyte
Architects

PARRY + WHYTE ARCHITECTS

T 9388 1139
E info@parryandwhyte.com.au
A Suite 14, 100 Hay Street,
Subiaco 6008 WA
parryandwhyte.com.au

MS SOCIETY - NORTHERN SUBURBS
LOT 1902, BUTLER, WA
STREET ELEVATIONS

SCALE	1 : 200
JOB NUMBER	
PAGE SIZE	A1
DRAWN BY	RKH
CHECKED BY	AIW
DATE	JULY 2016
SYSTEM	STAMP
PLOTTED	24/08/2016 3:51:07 PM

DRAWING NO. A1.301	REV NO. B
------------------------------	---------------------



1 □ □ □ □ N □ □ □ □ □ □ □ □ N □ N □ □ □ □ □ A □ □ □ □ □ □ □ □ □ □ □ □



2 □ □ □ □ □ □ □ □ □ □ N □ □ □ □ □ □ □ □ □ □ □ □ □ □ A □ □ □ □ □ □ □ □ □ □ □ □ □ □ □ □ □ □ □


A	ISSUE FOR DEVELOPMENT APPROVAL	24/08/16
Rev	Description	Date

Copyright ©
Parry and Whyte
Architects
PARRY + WHYTE ARCHITECTS
T 9388 1139
E info@parryandwhyte.com.au
A Suite 14, 100 Hay Street,
Subiaco 6008 WA
parryandwhyte.com.au

LOT 1902, BUTLER, WA
RENDERED PERSPECTIVES

SCALE	As indicated
JOB NUMBER	
PAGE SIZE	A1
DRAWN BY	-
CHECKED BY	-
DATE	JULY 2016
SYSTEM	STAMP
PLOTTED	25/08/2016 10:54:01 AM

DRAWING NO. A1.302	REV NO. A
------------------------------	---------------------

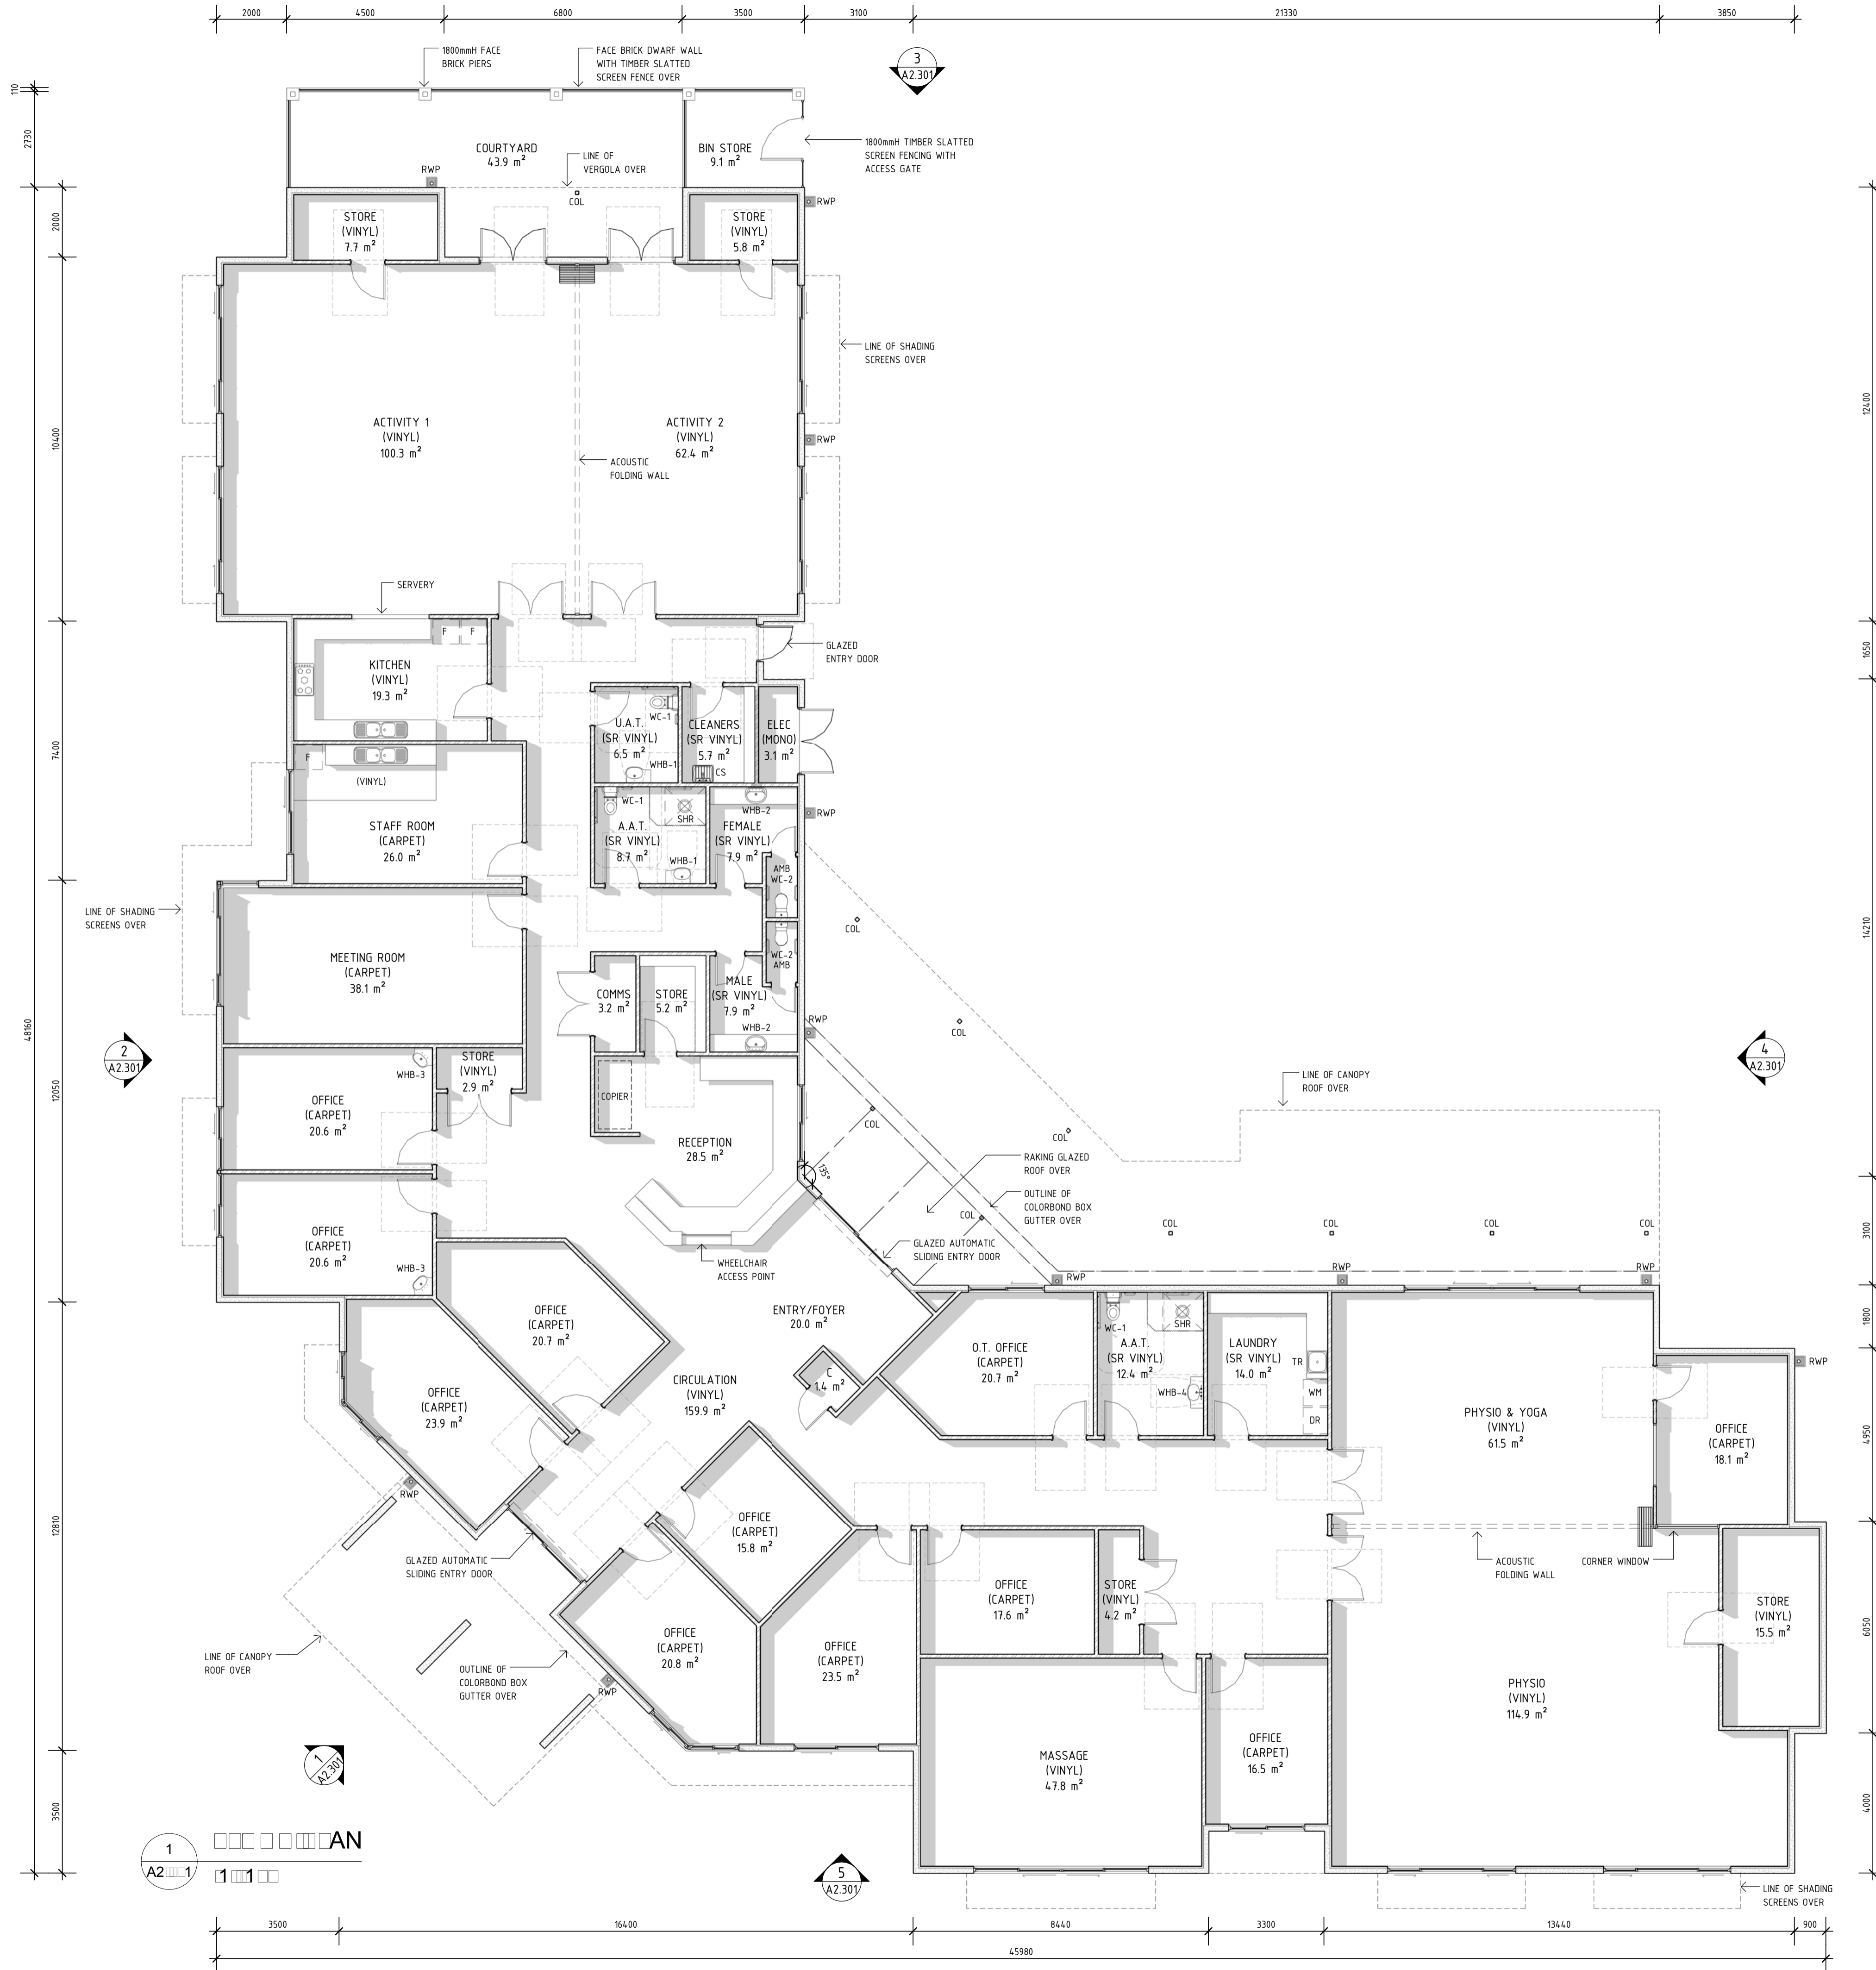

B	ISSUE FOR DEVELOPMENT APPROVAL	24/08/16
A	ISSUE FOR INFORMATION	03/08/16

Rev	Description	Date

Copyright ©
Parry and Whyte
Architects


PARRY + WHYTE ARCHITECTS

T 9388 1139
E info@parryandwhyte.com.au
A Suite 14, 100 Hay Street,
Subiaco 6008 WA
parryandwhyte.com.au

MS SOCIETY - SERVICE CENTRE, NORTHERN SUBURBS
LOT 1902, BUTLER, WA
FLOOR PLAN

SCALE	1 : 100
JOB NUMBER	15009
PAGE SIZE	A1
DRAWN BY	RKH
CHECKED BY	AIW
DATE	JULY 2016
SYSTEM	STAMP
PLOTTED	25/08/2016 10:10:14 AM

DRAWING NO.	REV NO.
A2.201	B

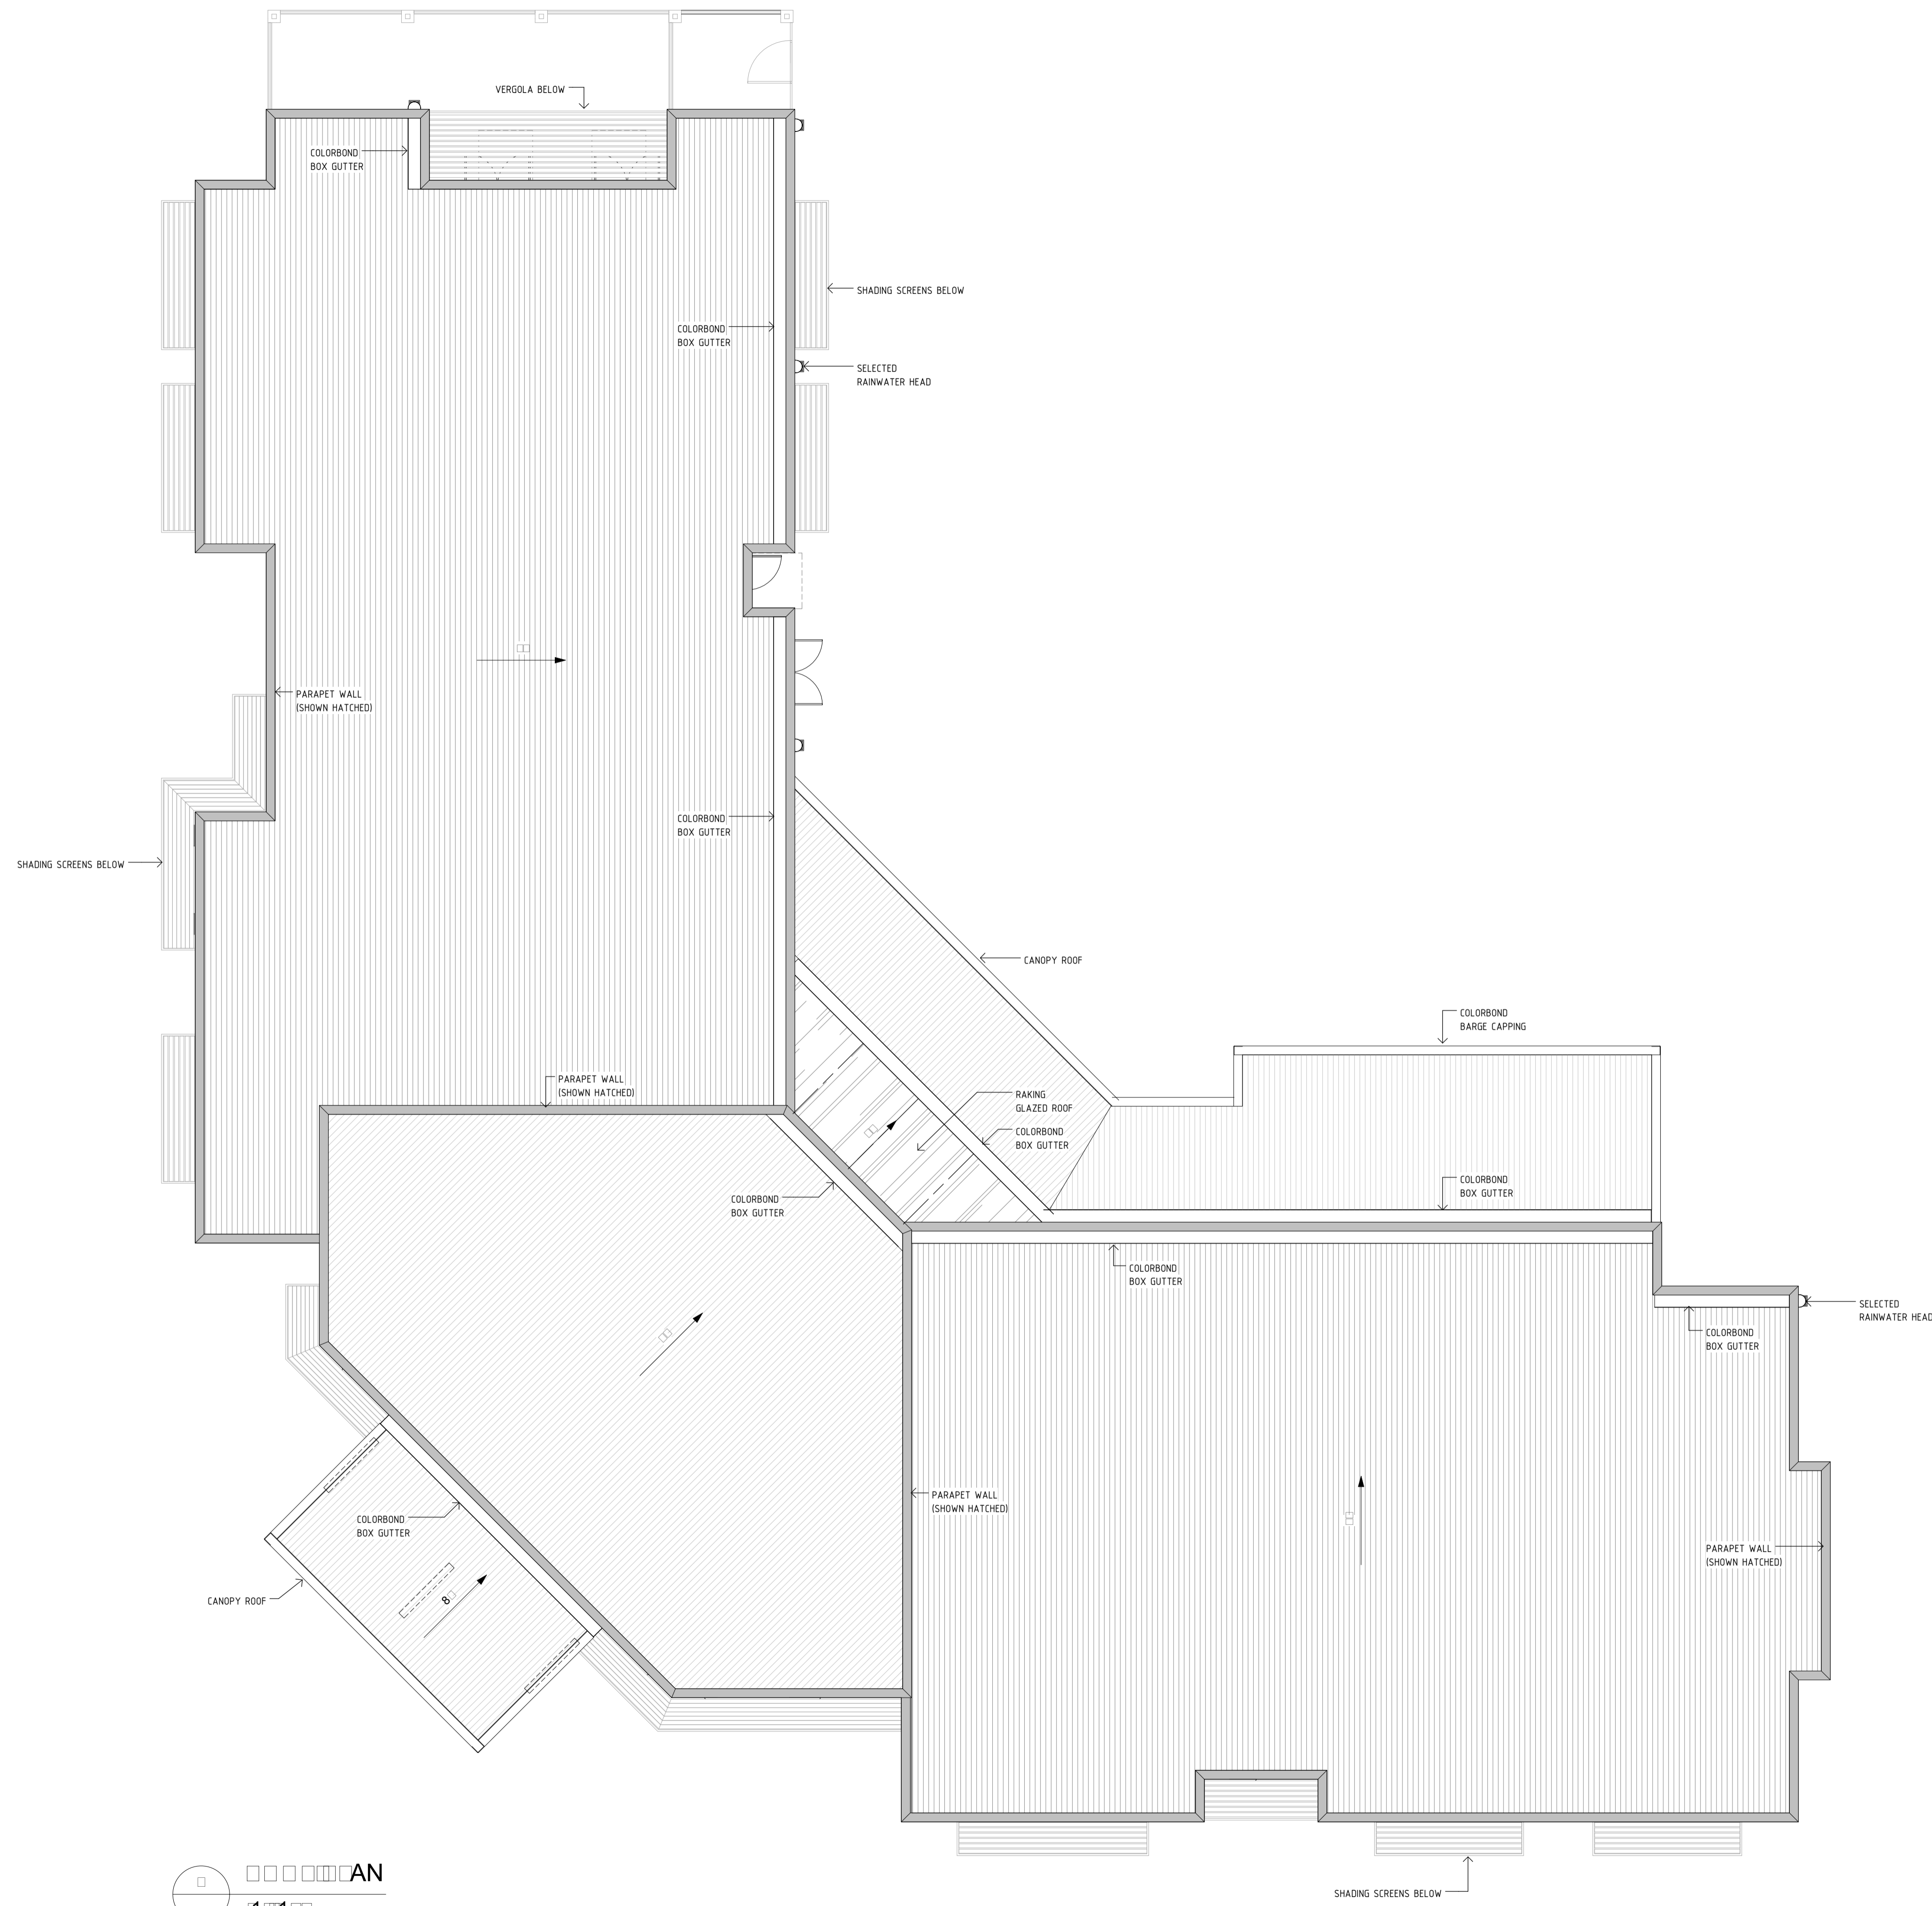

B	ISSUE FOR DEVELOPMENT APPROVAL	24/08/16
A	ISSUE FOR INFORMATION	03/08/16

Rev	Description	Date
-----	-------------	------

Copyright ©
Parry and Whyte
Architects


PARRY + WHYTE ARCHITECTS


9388 1139
info@parryandwhyte.com.au
Suite 14, 100 Hay Street,
Subiaco 6008 WA
parryandwhyte.com.au

MS SOCIETY - SERVICE CENTRE, NORTHERN SUBURBS
LOT 1902, BUTLER, WA
ROOF PLAN


SCALE	1 : 100
JOB NUMBER	15009
PAGE SIZE	A1
DRAWN BY	RKH
CHECKED BY	AIW
DATE	JULY 2016
SYSTEM	STAMP
PLOTTED	25/08/2016 10:13:02 AM

DRAWING NO.	REV NO.
A2.202	B

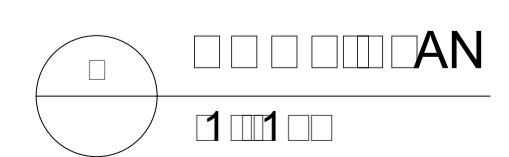


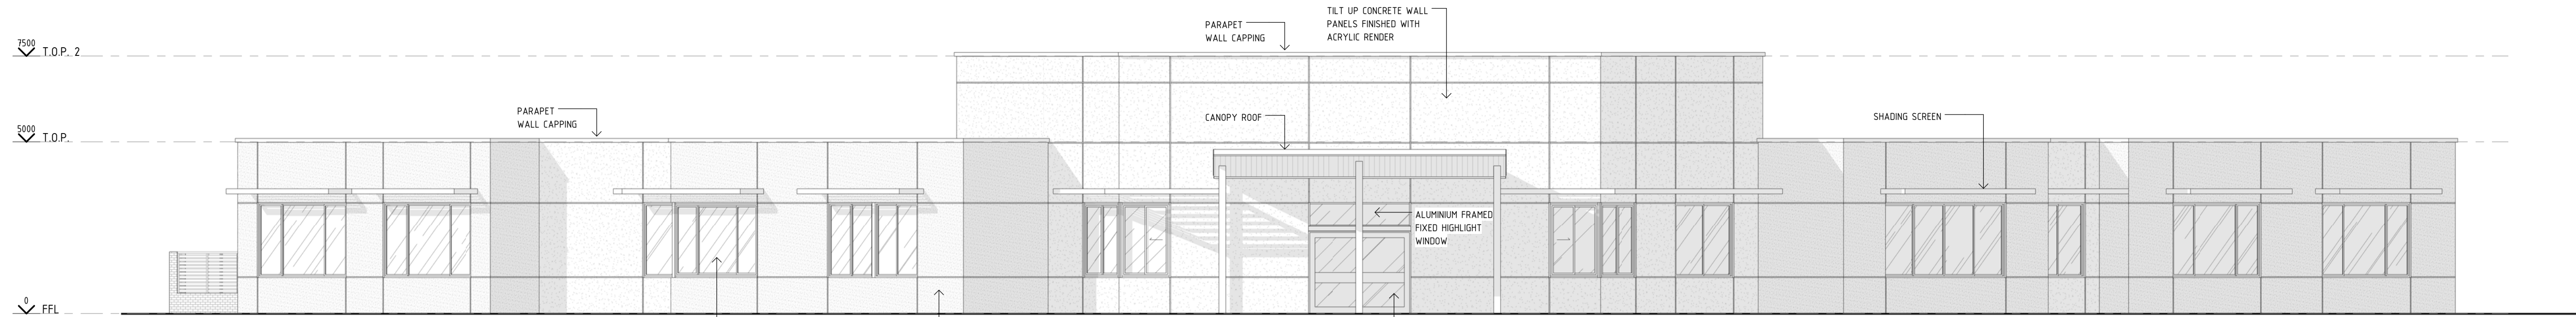


1 □□□□A□□□N□
A2.2.1 1 1 1 □□

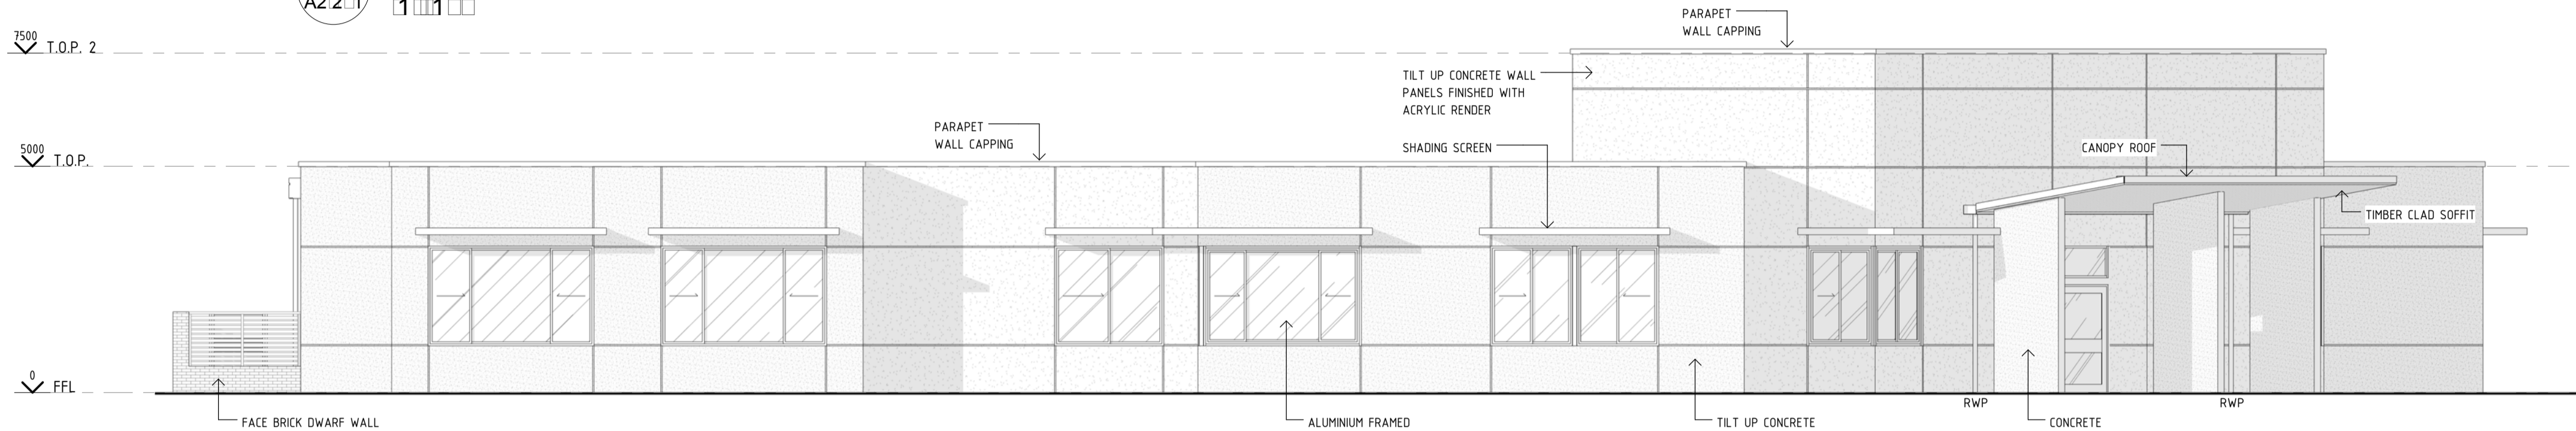


2 □□□□A□□□N□
A2.2.1 1 1 1 □□

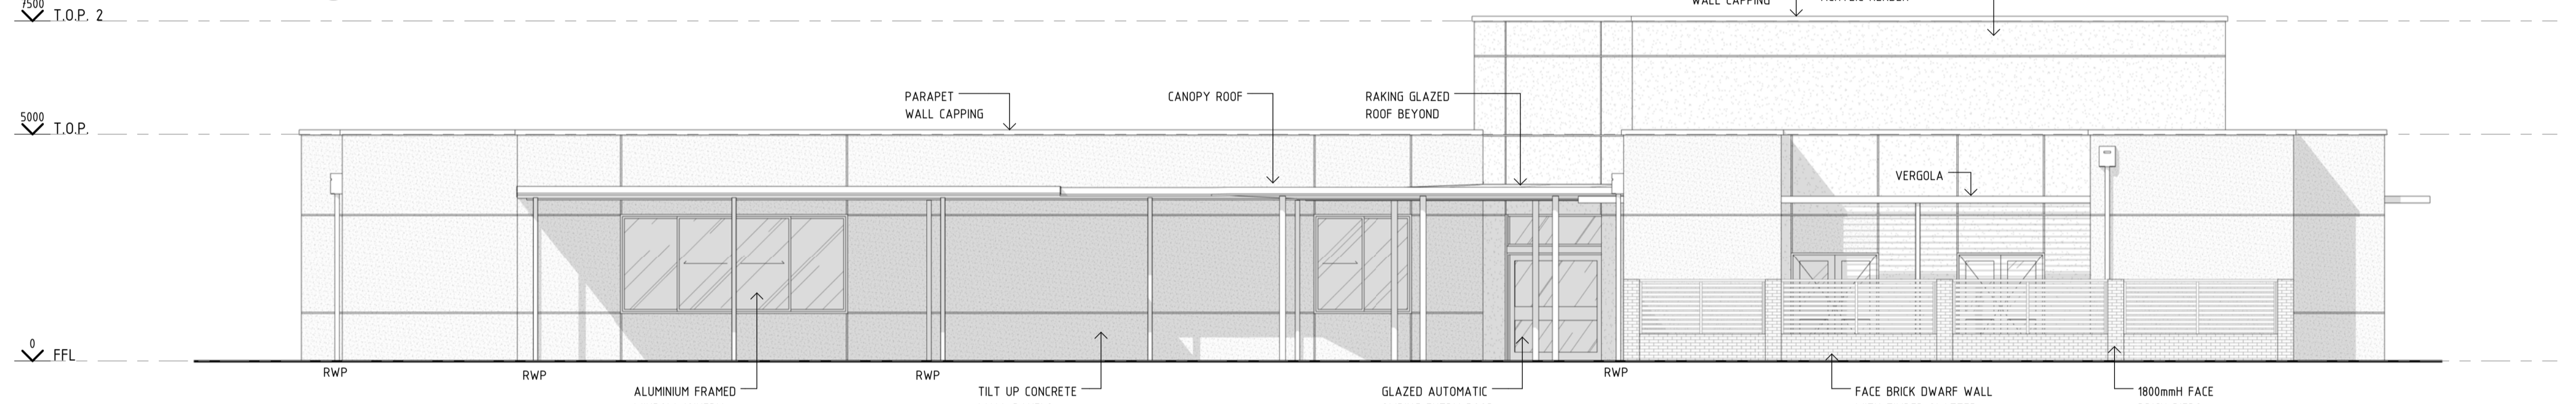

□ □□□A□□□N□
A2.2.1 1 1 1 □□

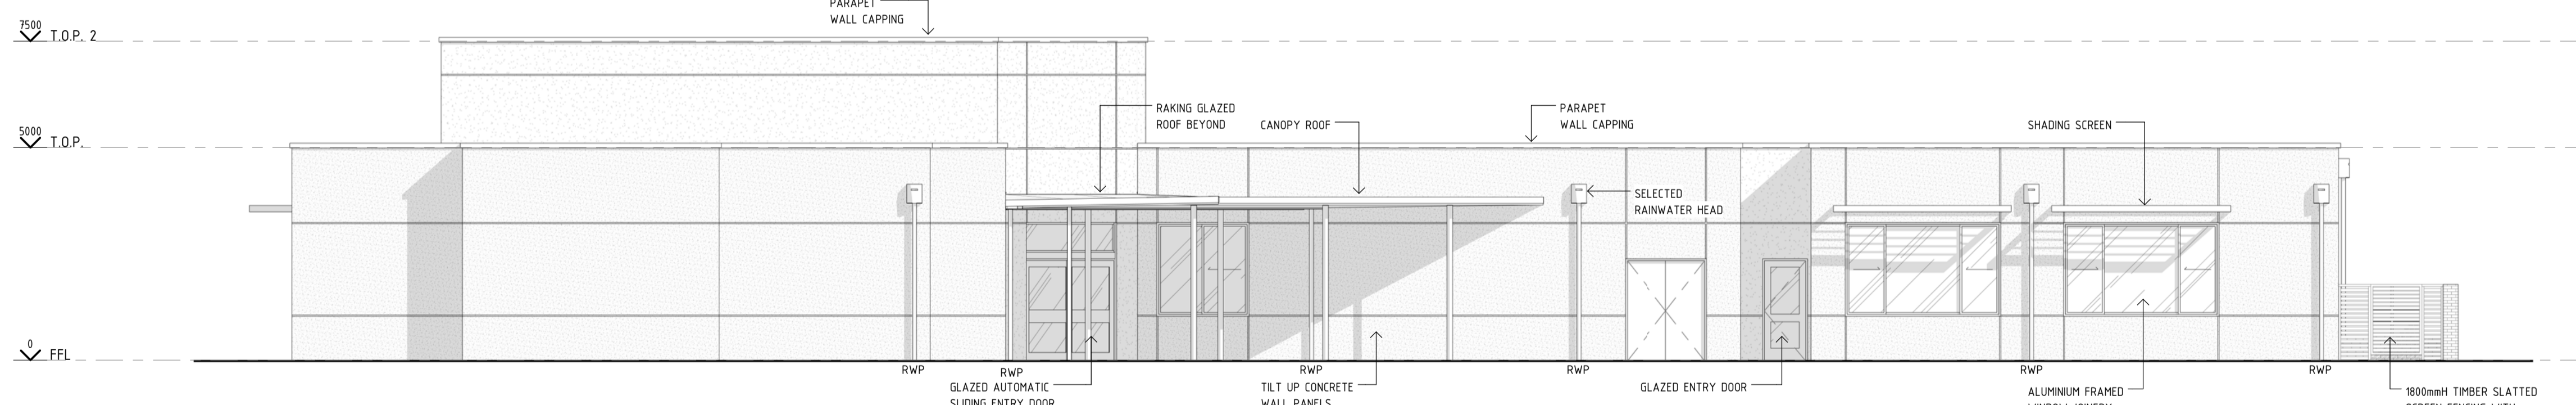

□ □□□A□□□N□
A2.2.1 1 1 1 □□

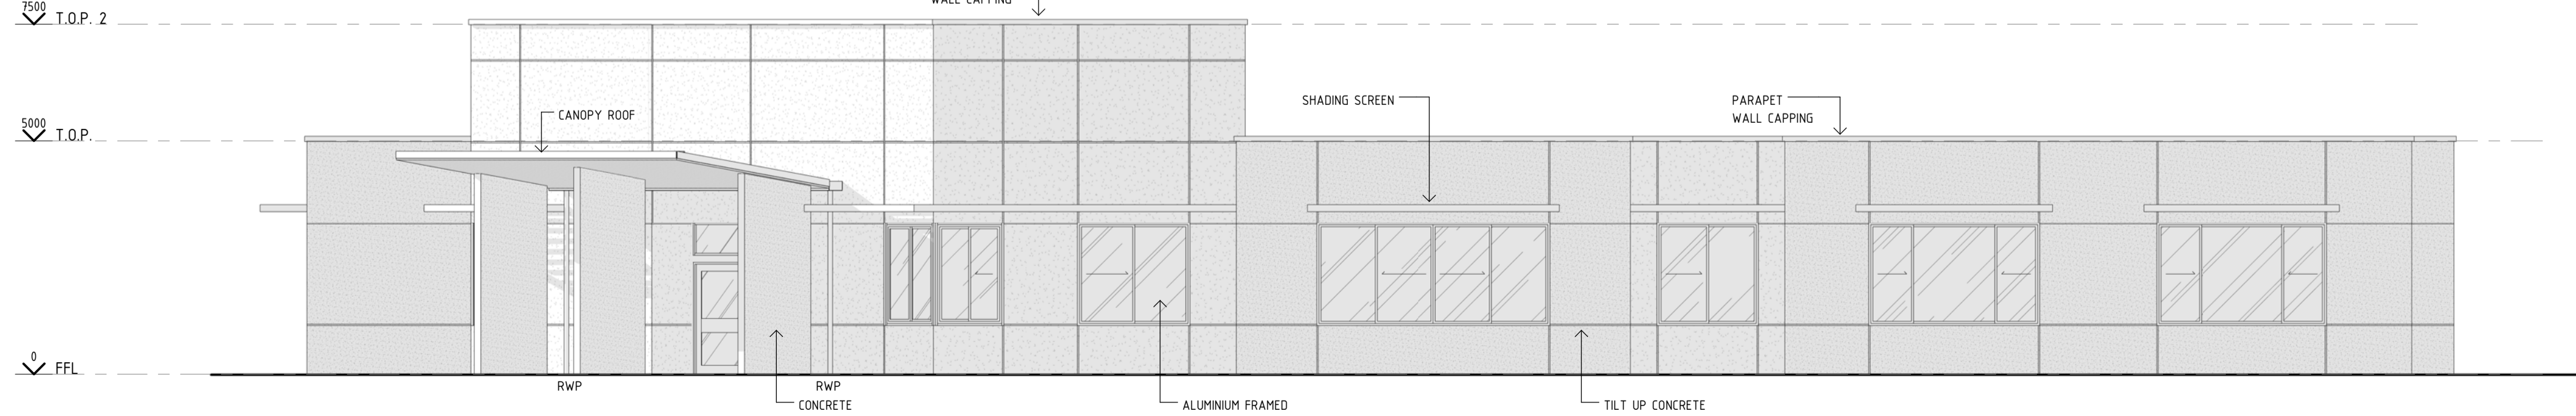

□ □□□A□□□N□
A2.2.1 1 1 1 □□

B	ISSUE FOR DEVELOPMENT APPROVAL	24/08/16
A	ISSUE FOR INFORMATION	03/08/16
Rev	Description	Date

Copyright ©
Parry and Whyte
Architects

PARRY + WHYTE ARCHITECTS

9388 1139
info@parryandwhyte.com.au
Suite 14, 100 Hay Street,
Subiaco 6008 WA
parryandwhyte.com.au


MS SOCIETY - SERVICE CENTRE, NORTHERN SUBURBS

LOT 1902, BUTLER, WA

ELEVATIONS

SCALE	1 : 100
JOB NUMBER	15009
PAGE SIZE	A1
DRAWN BY	RKH
CHECKED BY	AIW
DATE	JULY 2016
SYSTEM	STAMP
PLOTTED	25/08/2016 10:16:17 AM

DRAWING NO.	REV NO.
A2.301	B

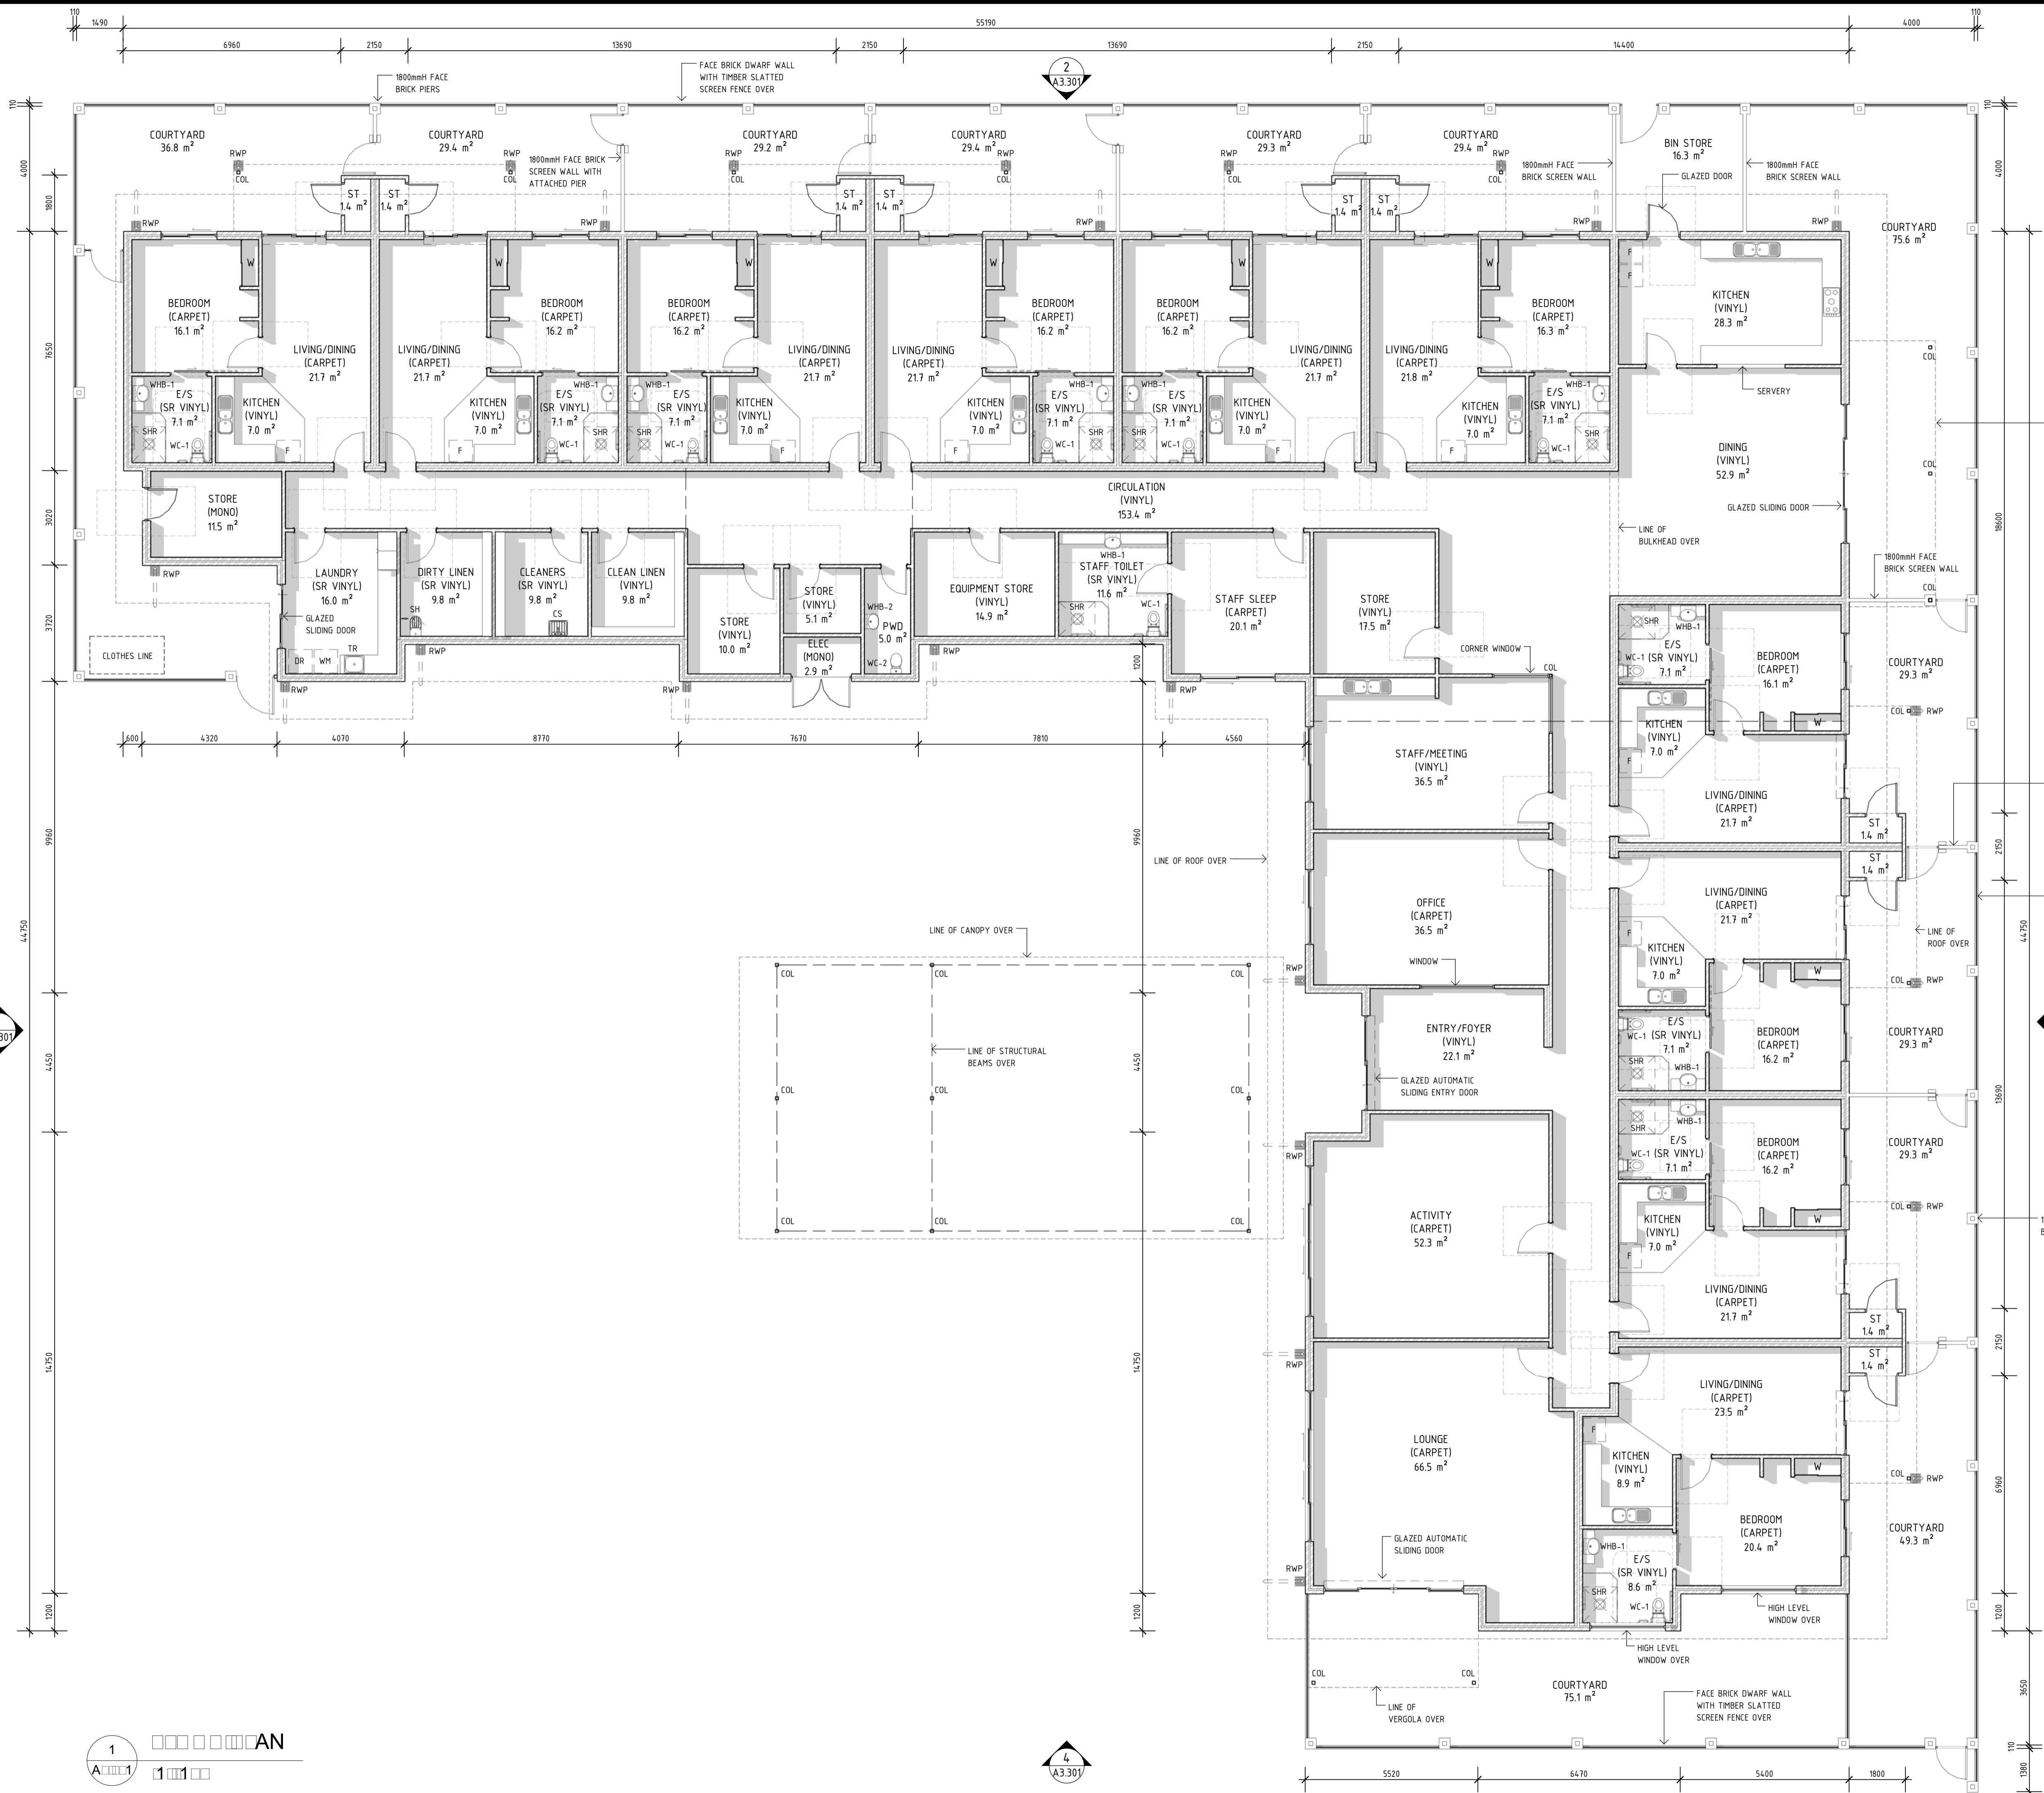

B	ISSUE FOR DEVELOPMENT APPROVAL	24/08/16
A	ISSUE FOR INFORMATION	03/08/16
Rev	Description	Date

Copyright ©
Parry and Whyte
Architects




PARRY + WHYTE ARCHITECTS

9388 1139
info@parryandwhyte.com.au
Suite 14, 100 Hay Street,
Subiaco 6008 WA
parryandwhyte.com.au

MS SOCIETY - SUPPORTED ACCOM', NORTHERN SUBURBS
LOT 1902, BUTLER, WA
FLOOR PLAN

SCALE	1 : 100
JOB NUMBER	
PAGE SIZE	A1
DRAWN BY	RKH
CHECKED BY	AIW
DATE	JULY 2016
SYSTEM	STAMP
PLOTTED	25/08/2016 10:04:01 AM

DRAWING NO.	REV NO.
A3.201	B

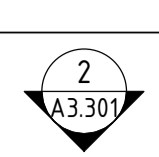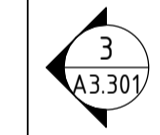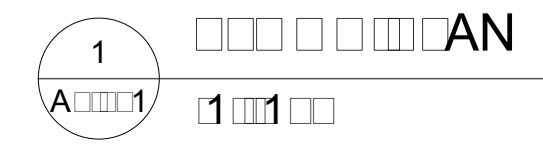



A	ISSUE FOR DEVELOPMENT APPROVAL	24/08/16
Rev	Description	Date

Copyright ©
Parry and Whyte
Architects


PARRY + WHYTE ARCHITECTS


9388 1139
info@parryandwhyte.com.au
Suite 14, 100 Hay Street,
Subiaco 6008 WA
parryandwhyte.com.au

MS SOCIETY - SUPPORTED ACCOM', NORTHERN SUBURBS
LOT 1902, BUTLER, WA
ROOF PLAN


SCALE	1 : 100
JOB NUMBER	
PAGE SIZE	A1
DRAWN BY	RKH
CHECKED BY	AIW
DATE	JULY 2016
SYSTEM	STAMP
PLOTTED	25/08/2016 10:18:22 AM

DRAWING NO.	REV NO.
A3.202	A

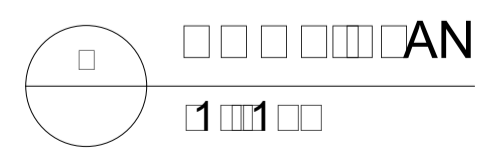


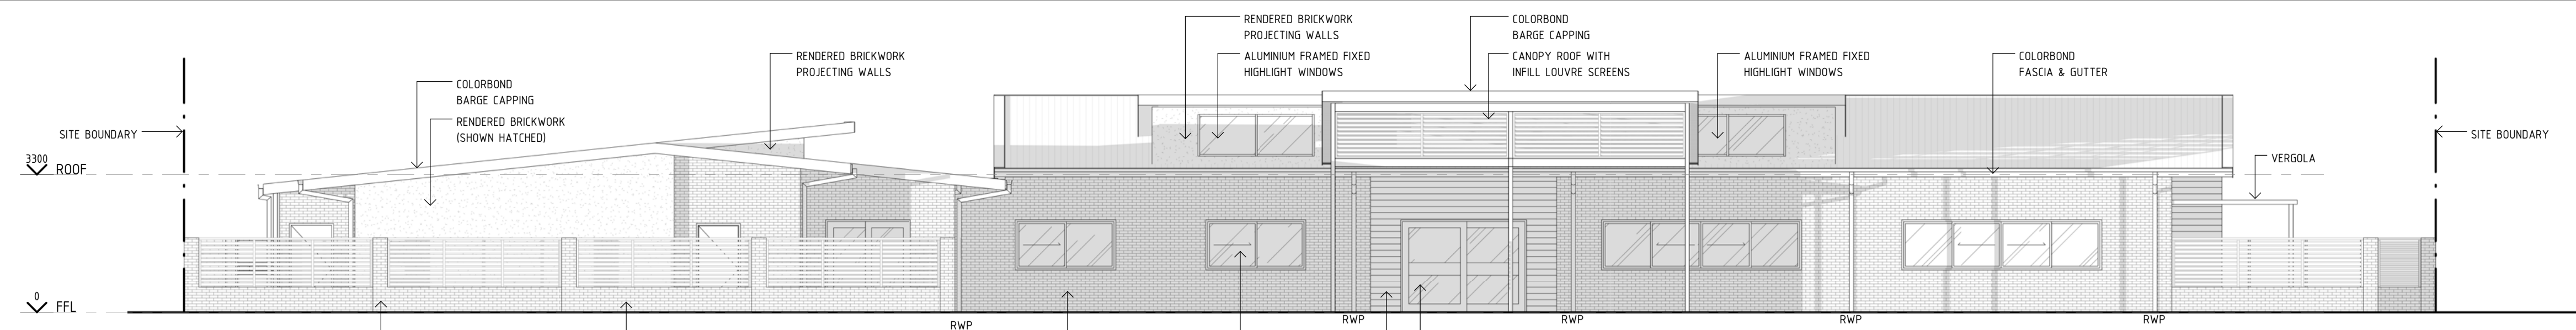


1 A-N1
A:2:1

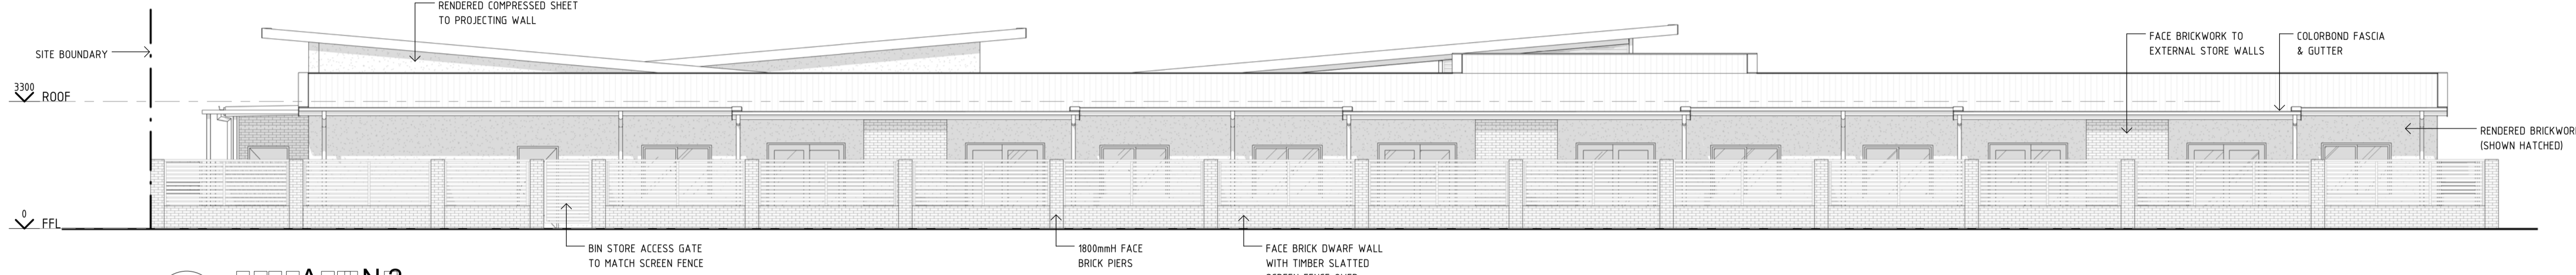


2 A-N2
A:2:1

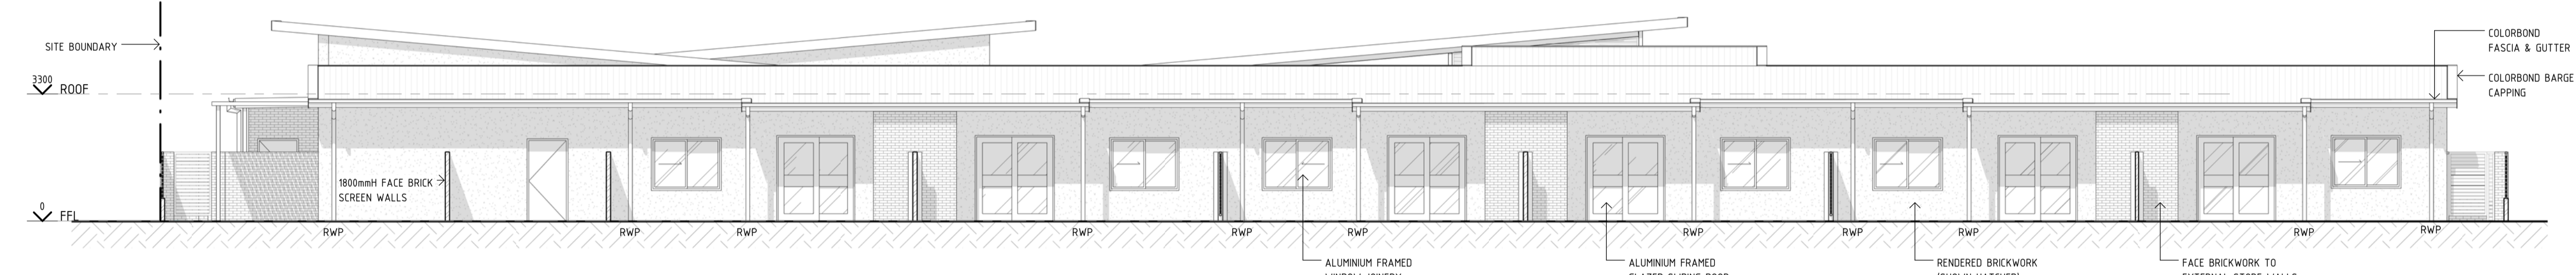


2 A-N2
A:2:1

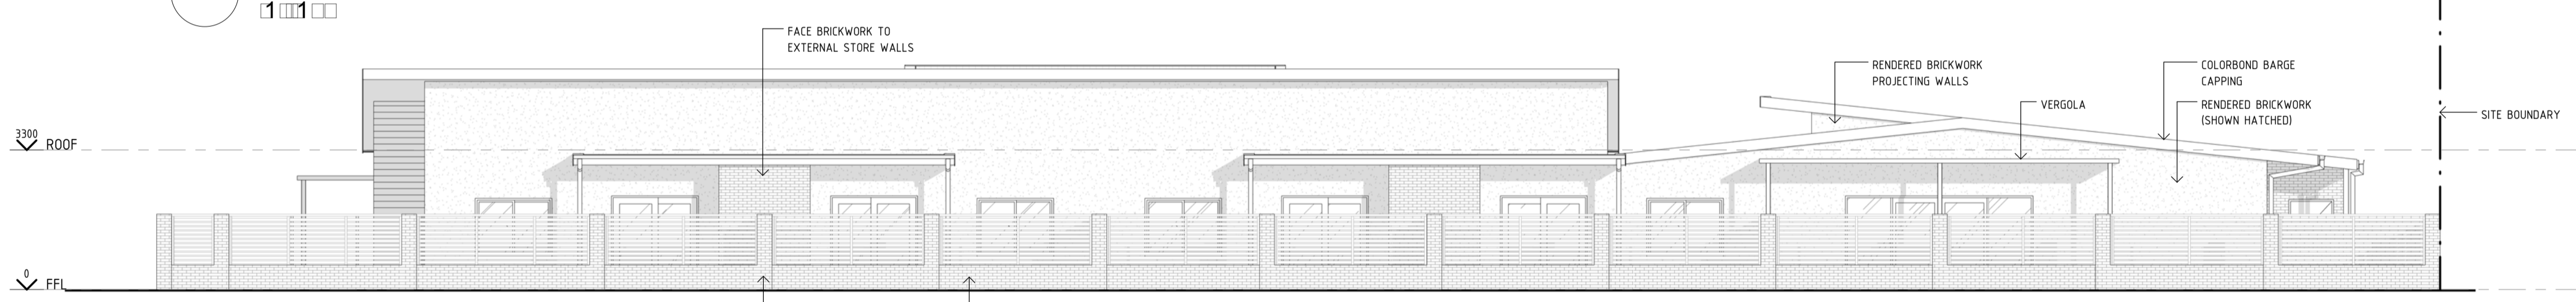

A-N
A:2:1

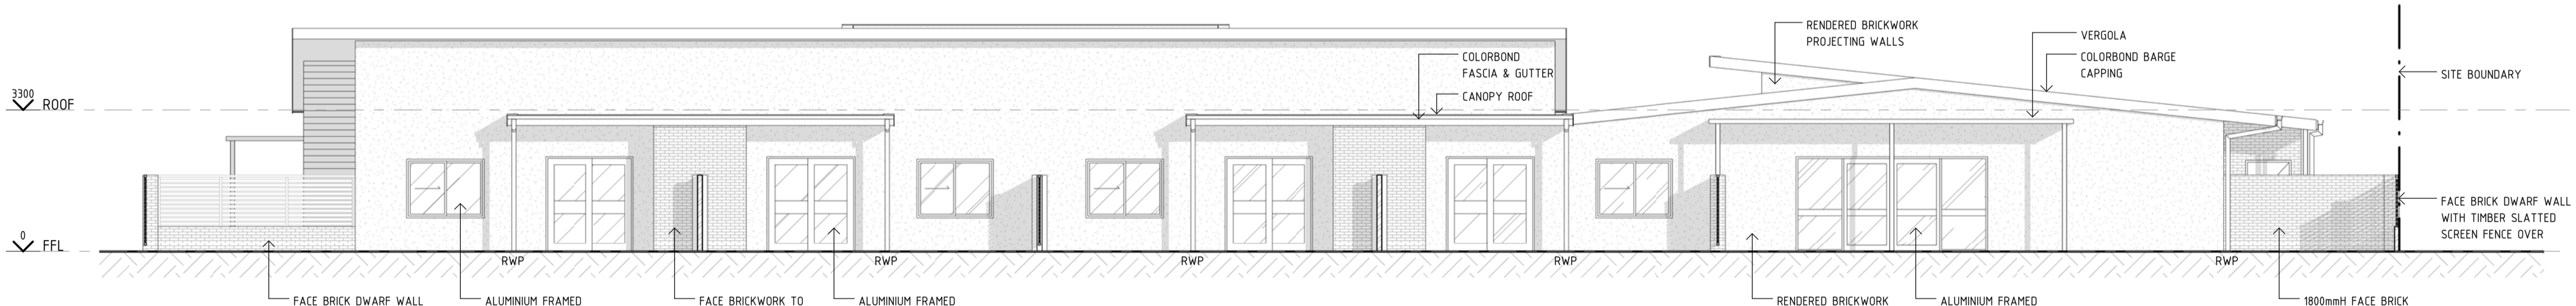

A-N
A:2:1

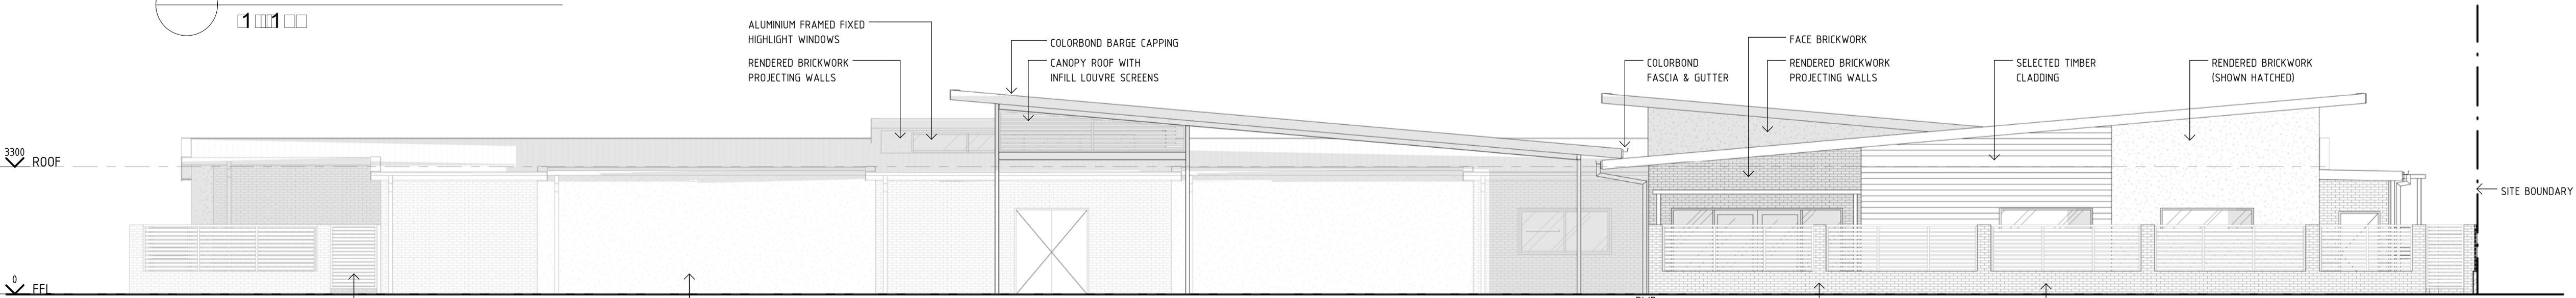

A-N
A:2:1

B	ISSUE FOR DEVELOPMENT APPROVAL	24/08/16
A	ISSUE FOR INFORMATION	03/08/16
Rev	Description	Date

Copyright ©
Parry and Whyte
Architects

PARRY + WHYTE ARCHITECTS

9388 1139
info@parryandwhyte.com.au
Suite 14, 100 Hay Street,
Subiaco 6008 WA
parryandwhyte.com.au

MS SOCIETY - SUPPORTED ACCOM', NORTHERN SUBURBS
LOT 1902, BUTLER, WA
ELEVATIONS

SCALE	1 : 100
JOB NUMBER	
PAGE SIZE	A1
DRAWN BY	RKH
CHECKED BY	AIW
DATE	JULY 2016
SYSTEM	STAMP
PLOTTED	25/08/2016 10:28:08 AM

DRAWING NO.	REV NO.
A3.301	B