



1 SOUTH WEST ELEVATION

- FACADE FINISHES**
- 1 Rendered external walls with white paint finish
  - 2 Rendered external walls with light-grey paint finish
  - 3 Rendered external walls with mid-grey paint finish
  - 4 Feature stone cladding
  - 5 Aluminium framed glazing
  - 6 Aluminium framed glass balustrade
  - 7 Perforated screen
  - 8 Movable aluminium powder coated shading screen
  - 9 Horizontal shading device
  - 10 Aluminium powder coated slate infill screen



2 SOUTH EAST ELEVATION

DESIGN & DOCUMENT BY  
**soo/s** design  
 & architecture  
 [A] PO Box 449 Mount Lawley WA 6929  
 [M] (+61) 0435 421 002  
 [W] www.soo/design.com.au  
 [E] consult.soo/design.com.au

IN ASSOCIATION WITH  
**TUSCOM**  
 SUBDIVISION  
 CONSULTANTS  
 Telephone +61 8 9316 8388  
 Fax +61 8 9316 8378  
 Email [consult@tuscom.com.au](mailto:consult@tuscom.com.au)  
 Office Address  
 25 Willcock St, Ardress WA 6153

© COPYRIGHT SOOS DESIGN & ARCHITECTURE  
 THIS DRAWING IS COPYRIGHT AND REMAINS THE PROPERTY OF SOOS DESIGN & ARCHITECTURE. UNLESS PERMITTED UNDER THE COPYRIGHT ACT 1968, NO PART OF THIS DRAWING MAY IN ANY FORM OR BY ANY MEANS BE REPRODUCED, PUBLISHED, BROADCAST OR TRANSMITTED WITHOUT THE PRIOR WRITTEN PERMISSION OF THE COPYRIGHT OWNER.


**GENERAL NOTES**  
 CONTRACTOR MUST VERIFY ALL DIMENSIONS ON SITE BEFORE COMMENCING ANY WORK OR MAKING ANY SHOP DRAWINGS. DO NOT SCALE DRAWINGS.

REV	DESCRIPTION	DATE	DRAWN	CHECKED	DRAWING TITLE
A	ISSUED FOR PLANNING PERMIT	09-04-16	RO	VS	ELEVATIONS

ISSUE FOR  
**PLANNING PERMIT**


SCALE  
**1:200 @ A3**

DRAWING NO  
**DA04.01**

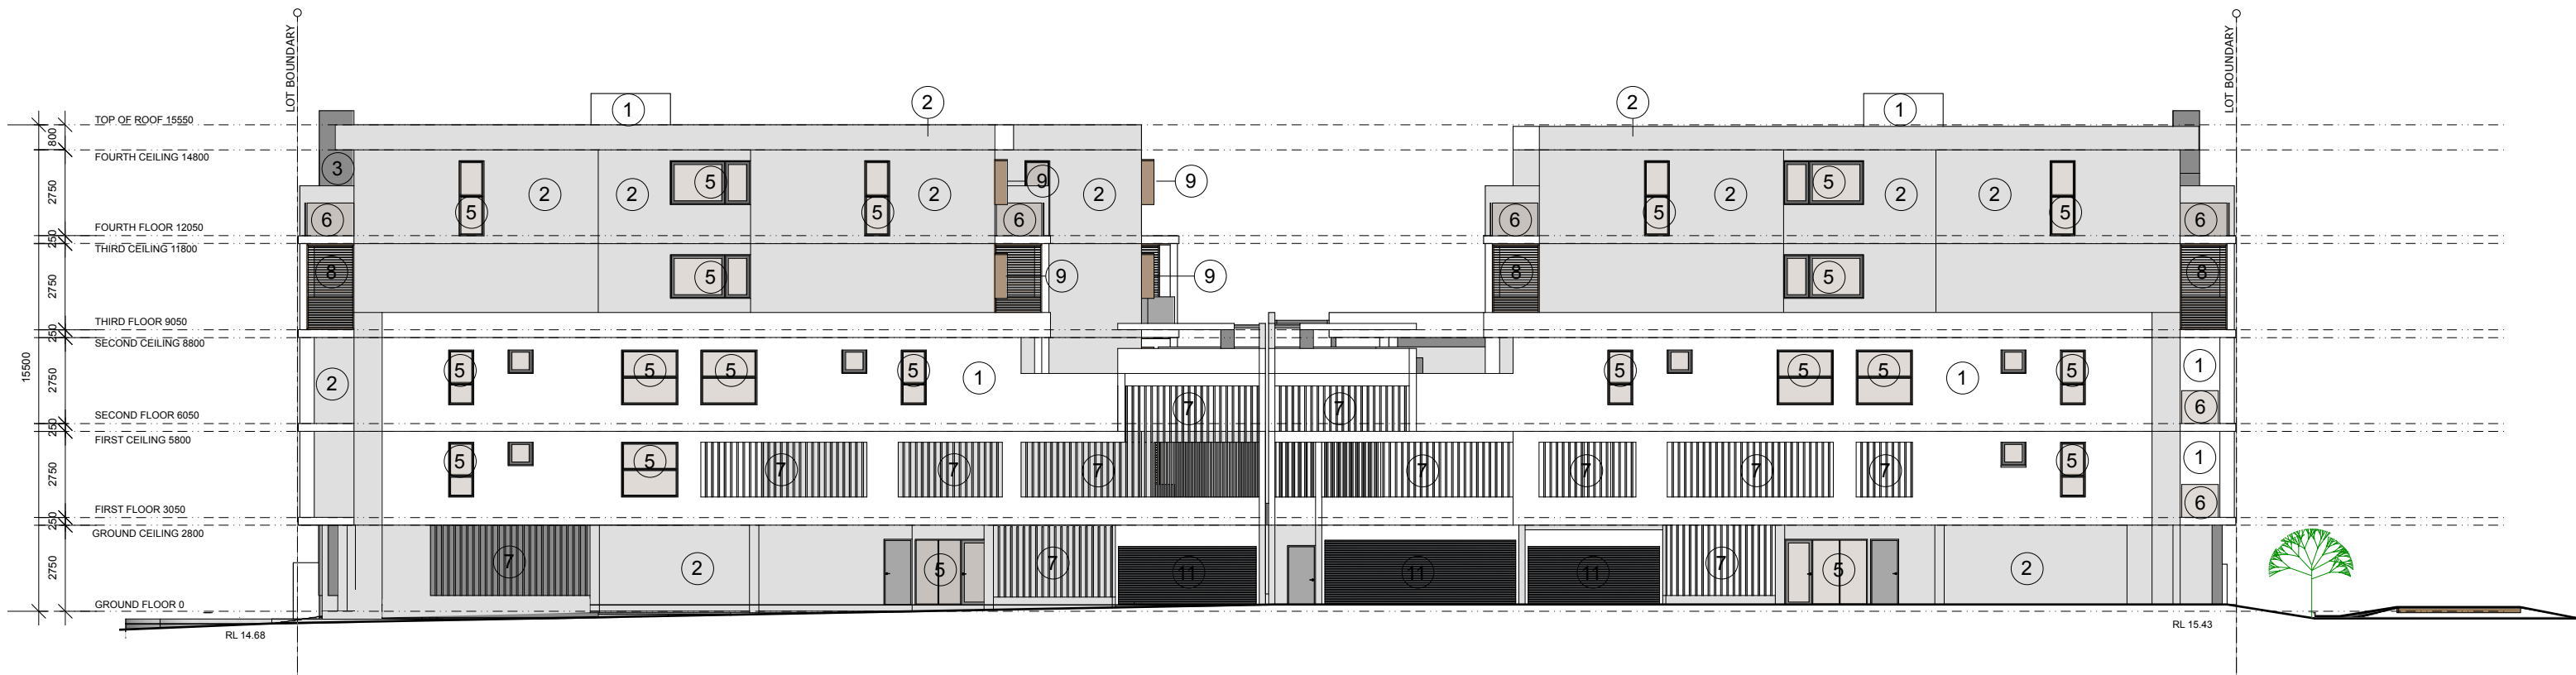

1 NORTH EAST ELEVATION

- FACADE FINISHES**
- 1 Rendered external walls with white paint finish
  - 2 Rendered external walls with light-grey paint finish
  - 3 Rendered external walls with mid-grey paint finish
  - 4 Feature stone cladding
  - 5 Aluminium framed glazing
  - 6 Aluminium framed glass balustrade
  - 7 Perforated screen
  - 8 Movable aluminium powder coated shading screen
  - 9 Horizontal shading device
  - 10 Aluminium powder coated slate infill screen
  - 11 roller-door, metallic panel with dark grey finish

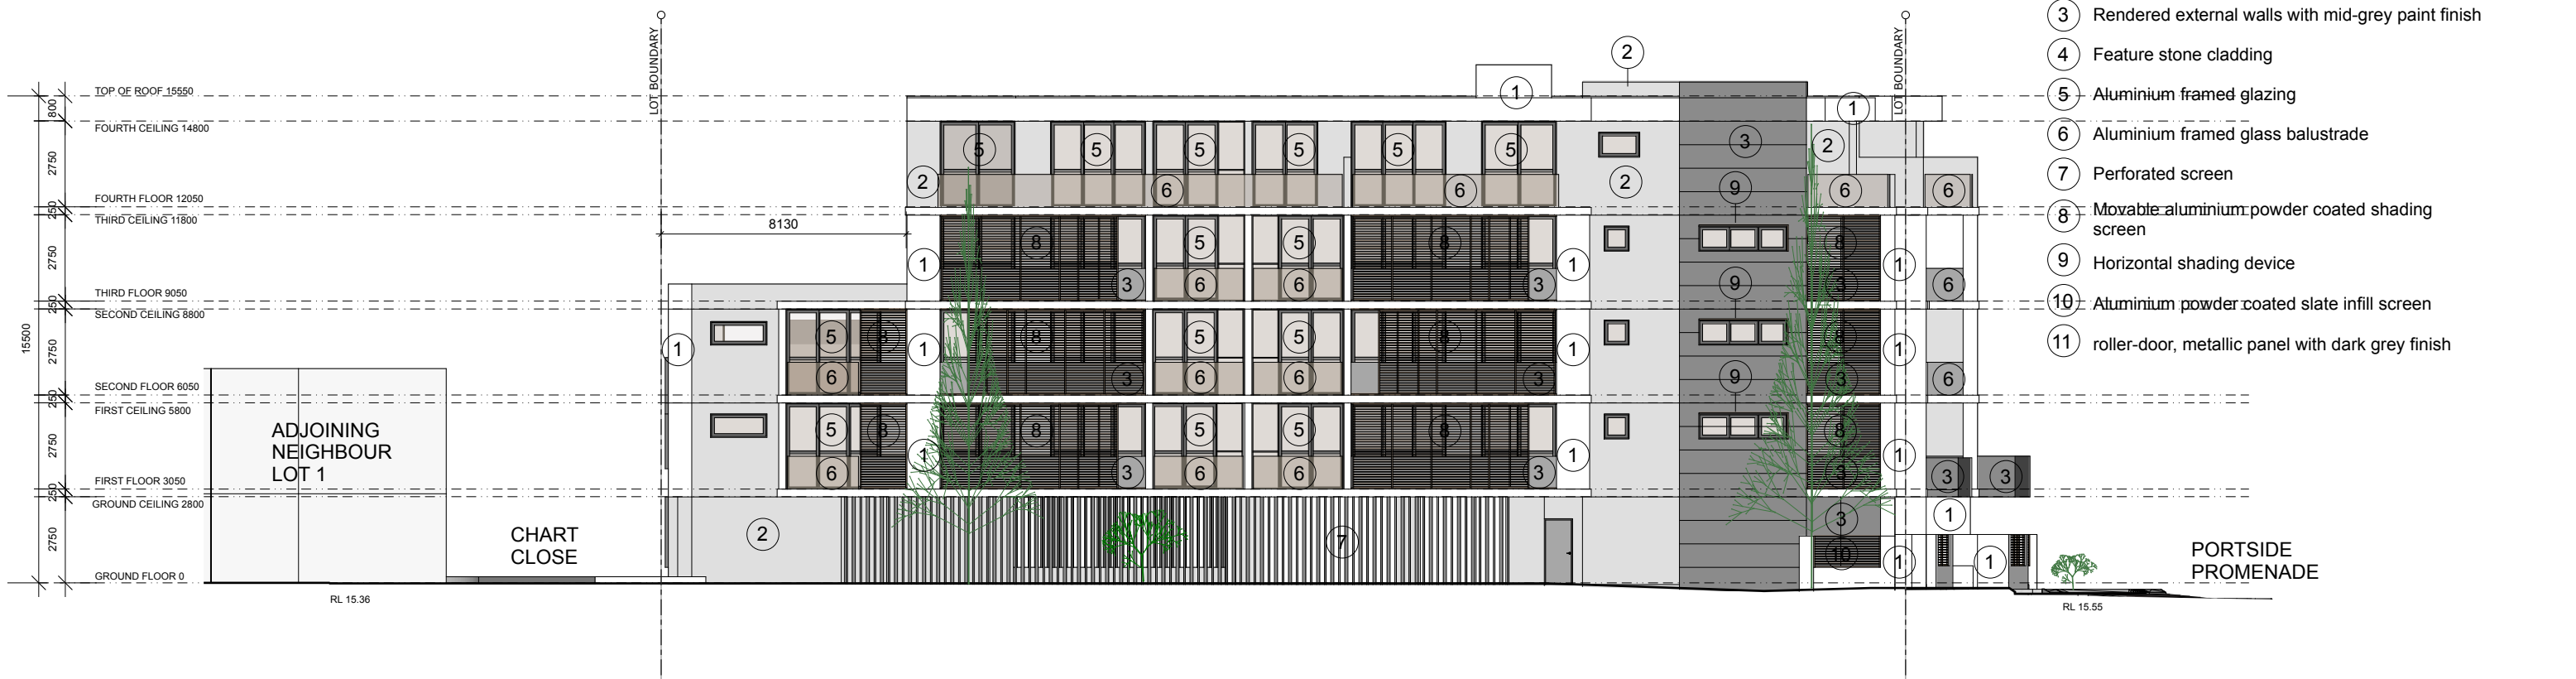

2 SOUTH EAST ELEVATION

DESIGN & DOCUMENT BY  
**soo/s** design  
 & architecture  
 [A] PO Box 449 Mount Lawley WA 6929  
 [M] (+61) 0435 421 002  
 [W] www.soosdesign.com.au  
 [E] consult@soosdesign.com.au

IN ASSOCIATION WITH  
**TUSCOM**  
 SUBDIVISION  
 CONSULTANTS

Telephone +61 8 9316 8388  
 Fax +61 8 9316 8378  
 Email [consult@tuscom.com.au](mailto:consult@tuscom.com.au)  
 Office Address  
 25 Willcock St, Ardress WA 6153

© COPYRIGHT SOOS DESIGN & ARCHITECTURE  
 THIS DRAWING IS COPYRIGHT AND REMAINS THE PROPERTY OF SOOS DESIGN & ARCHITECTURE. UNLESS PERMITTED UNDER THE COPYRIGHT ACT 1968, NO PART OF THIS DRAWING MAY IN ANY FORM OR BY ANY MEANS BE REPRODUCED, PUBLISHED, BROADCAST OR TRANSMITTED WITHOUT THE PRIOR WRITTEN PERMISSION OF THE COPYRIGHT OWNER.


**GENERAL NOTES**  
 CONTRACTOR MUST VERIFY ALL DIMENSIONS ON SITE BEFORE COMMENCING ANY WORK OR MAKING ANY SHOP DRAWINGS. DO NOT SCALE DRAWINGS.

REV	DESCRIPTION	DATE	DRAWN	CHECKED	DRAWING TITLE
A	ISSUED FOR PLANNING PERMIT	09-04-16	RO	VS	ELEVATIONS


ISSUE FOR  
**PLANNING PERMIT**

SCALE  
**1:200 @ A3**

DRAWING NO  
**DA04.02**

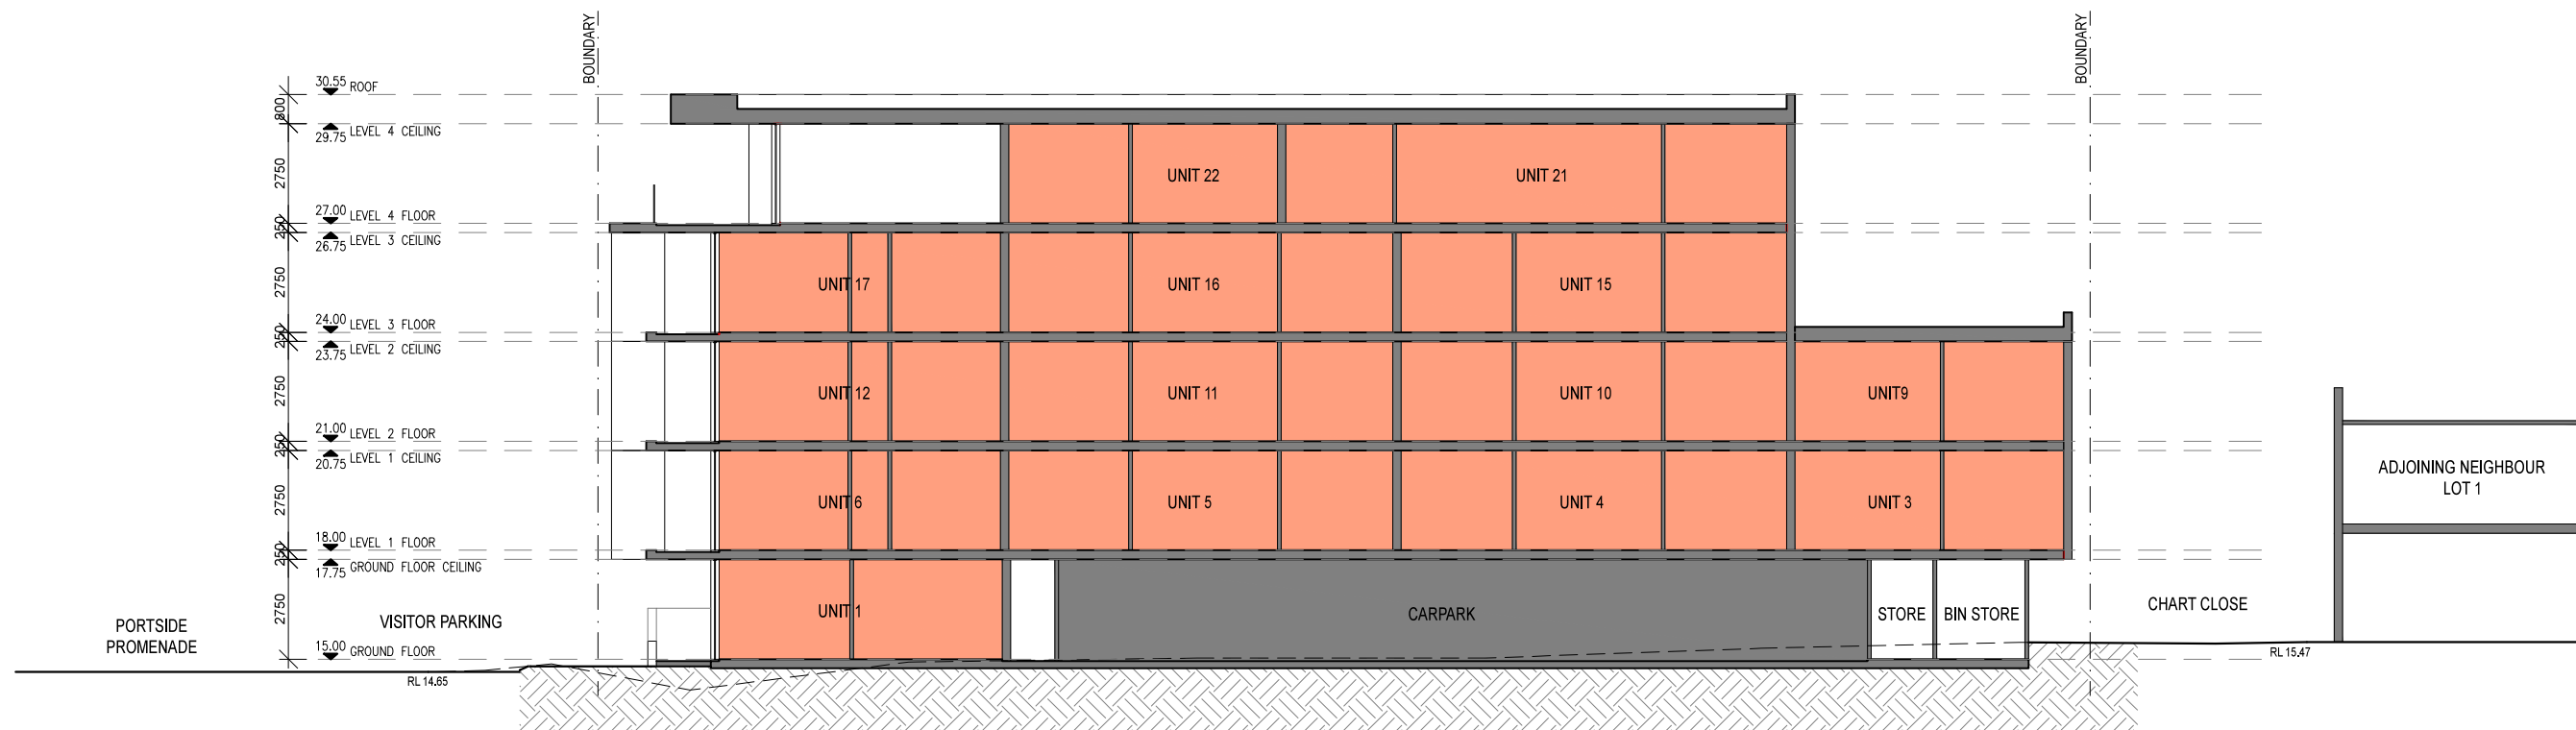

1 CROSS SECTION A

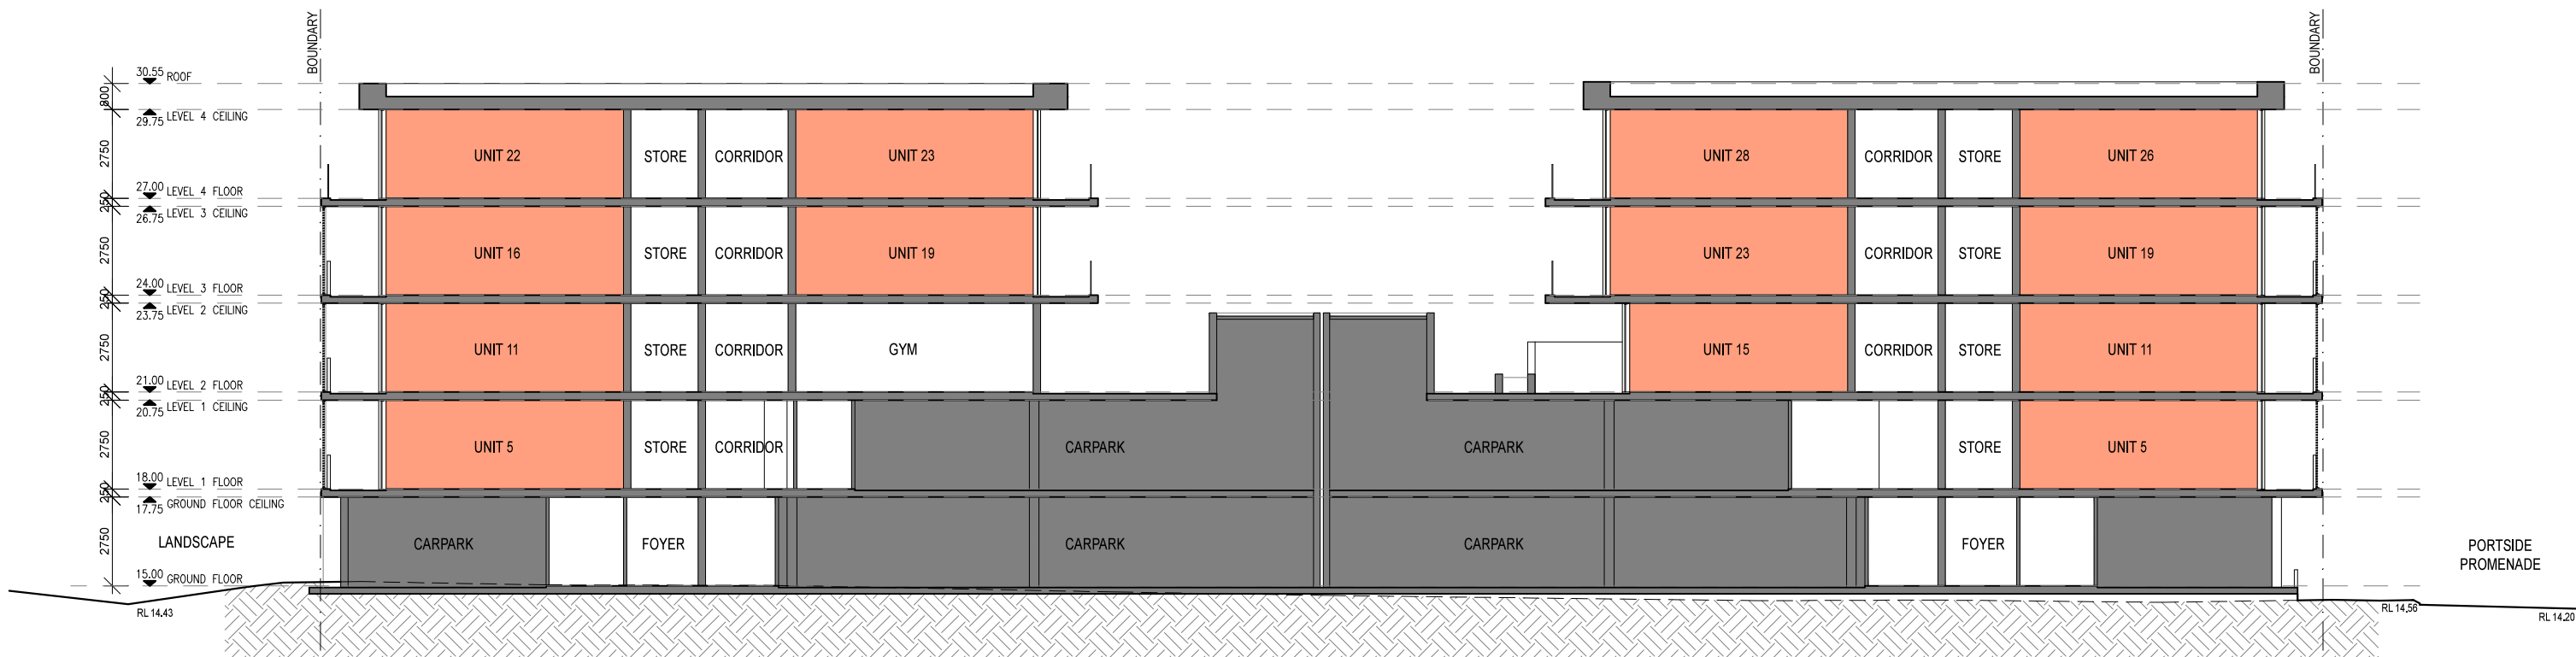


2 CROSS SECTION B

DESIGN & DOCUMENT BY  
**SOO/S** design  
 & architecture  
 [A] PO Box 449 Mount Lawley WA 6929  
 [M] (+61) 0435 421 002  
 [W] www.soosdesign.com.au  
 [E] consult.soosdesign.com.au


IN ASSOCIATION WITH  
**TUSCOM**  
 SUBDIVISION  
 CONSULTANTS  
 Telephone +61 8 9316 8388  
 Fax +61 8 9316 8378  
 Email [consult@tuscom.com.au](mailto:consult@tuscom.com.au)  
 Office Address  
 25 Willcock St, Ardress WA 6153

© COPYRIGHT SOOS DESIGN & ARCHITECTURE THIS DRAWING IS COPYRIGHT AND REMAINS THE PROPERTY OF SOOS DESIGN & ARCHITECTURE. UNLESS PERMITTED UNDER THE COPYRIGHT ACT 1968, NO PART OF THIS DRAWING MAY IN ANY FORM OR BY ANY MEANS BE REPRODUCED, PUBLISHED, BROADCAST OR TRANSMITTED WITHOUT THE PRIOR WRITTEN PERMISSION OF THE COPYRIGHT OWNER.	GENERAL NOTES CONTRACTOR MUST VERIFY ALL DIMENSIONS ON SITE BEFORE COMMENCING ANY WORK OR MAKING ANY SHOP DRAWINGS. DO NOT SCALE DRAWINGS.	REV	DESCRIPTION	DATE	DRAWN	CHECKED	DRAWING TITLE	ISSUE FOR	SCALE	DRAWING NO
		A	ISSUED FOR PLANNING PERMIT	09-04-17	RO	VS	SECTIONS	PLANNING PERMIT	1 : 200 @ A3	DA05.01

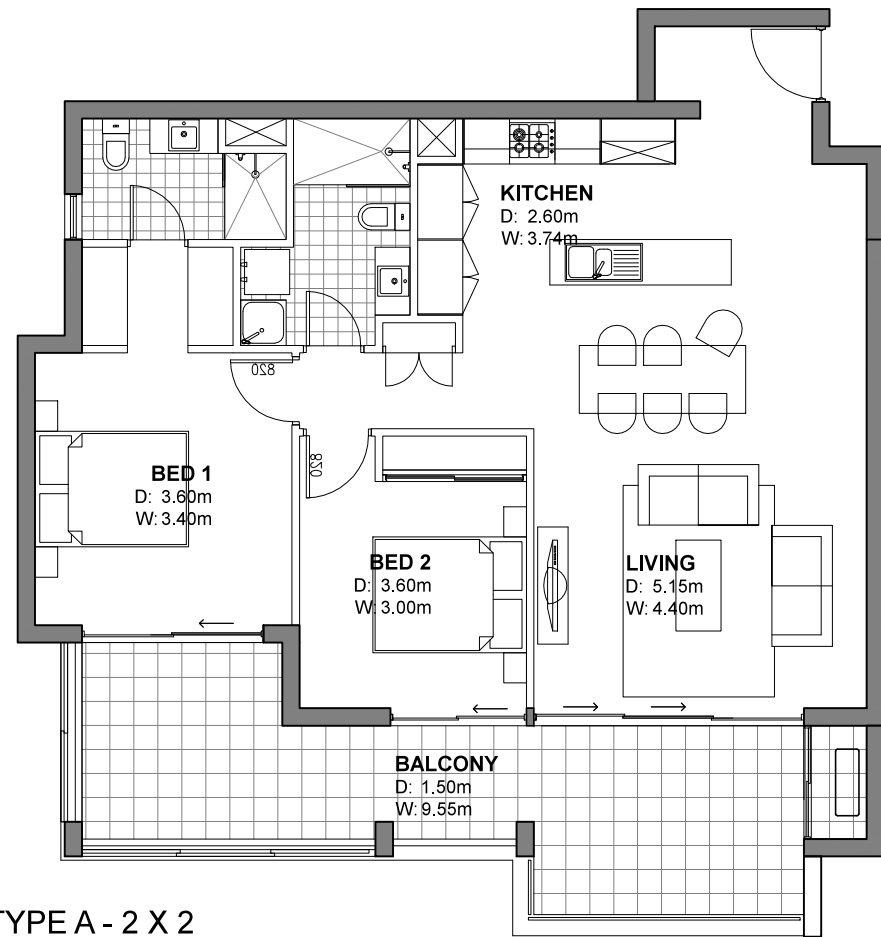


**TYPE A**  
STRATA: 81.2  
**BALCONY**  
STRATA: 20.8

1 **TYPE A - 2 X 2**  
SCALE 1:100

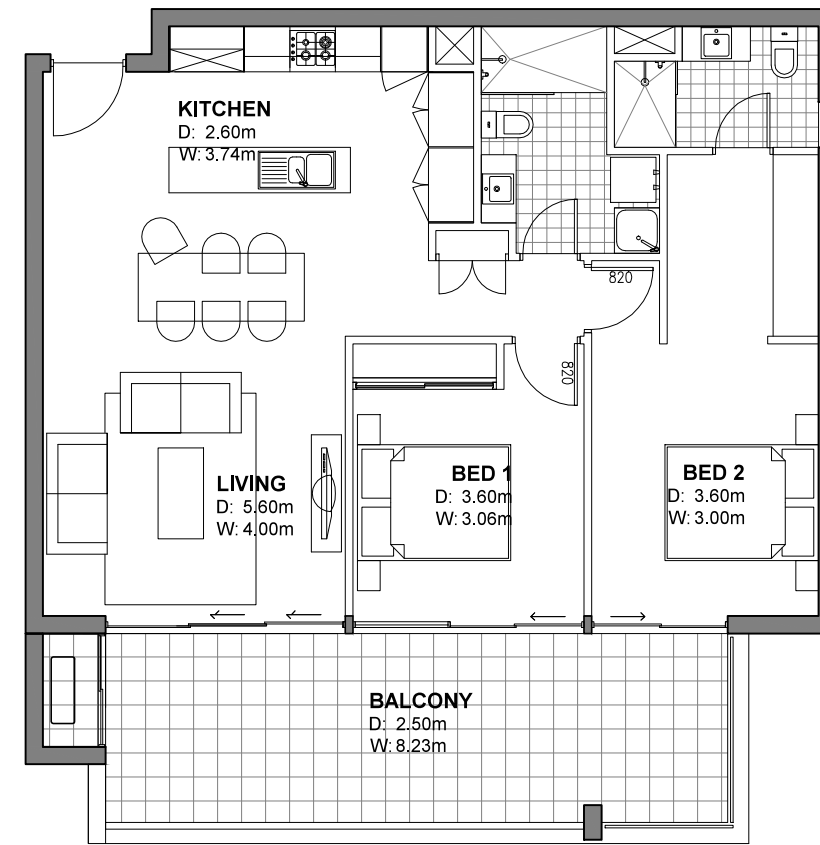


**TYPE A1**  
STRATA: 78.1  
**BALCONY**  
STRATA: 20.6

2 **TYPE A1 - 2 X 2**  
SCALE 1:100

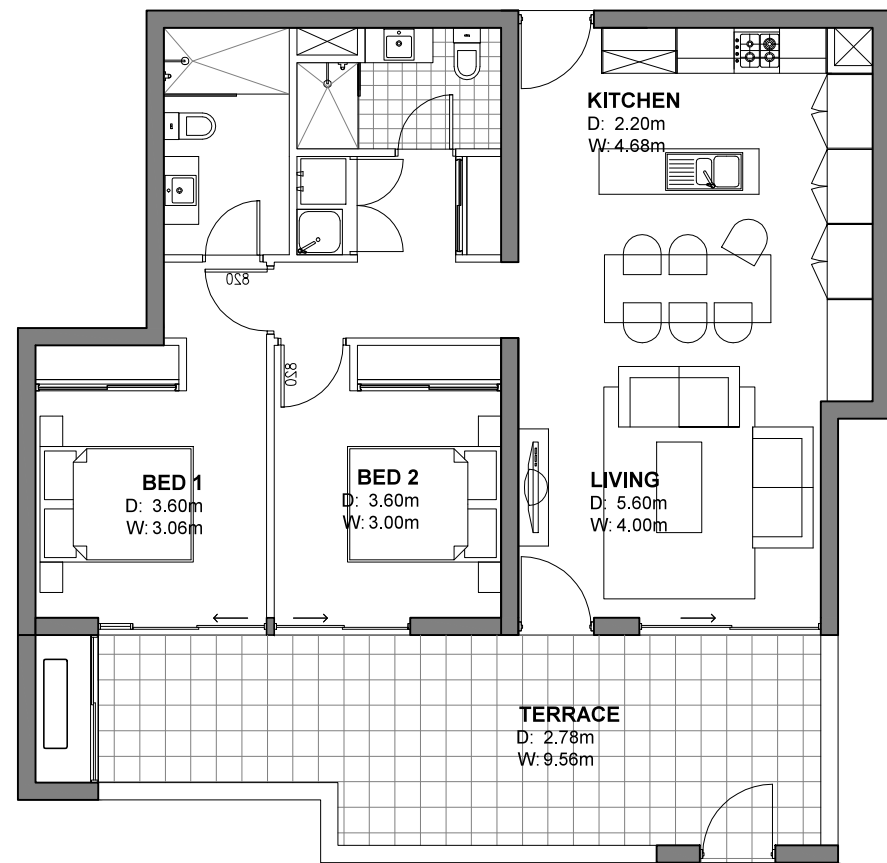

**TYPE A2**  
STRATA: 76.5  
**TERRACE**  
STRATA: 23.9

3 **TYPE A2 - 2 X 2**  
SCALE 1:100

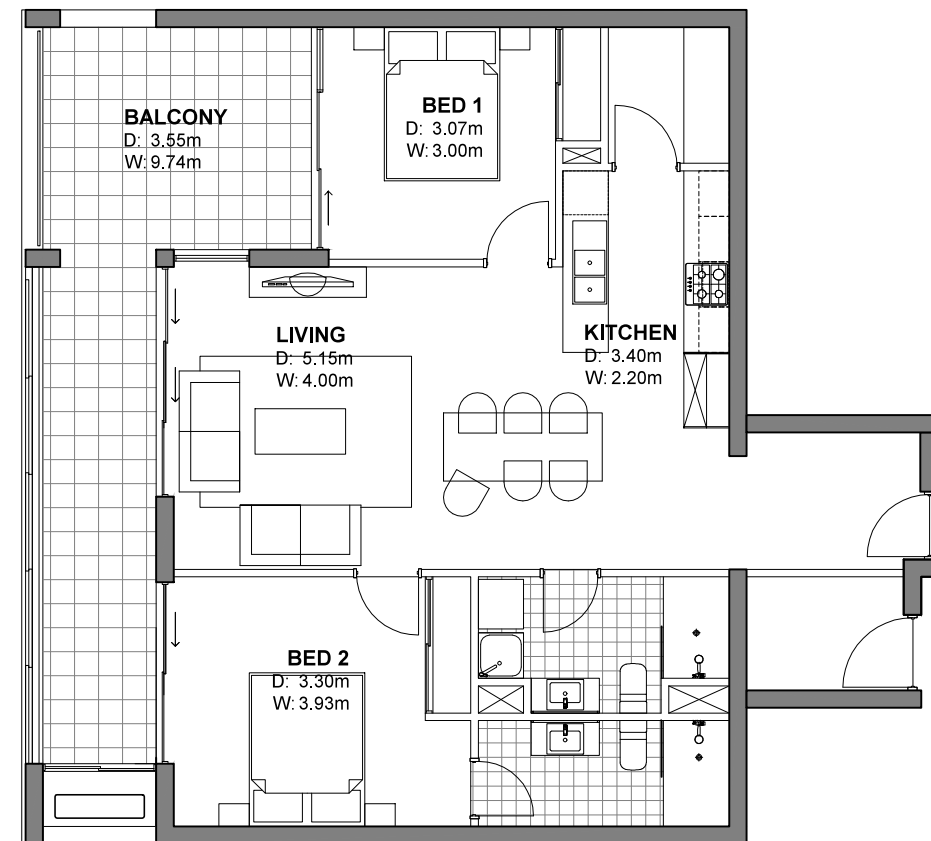


**TYPE B**  
STRATA: 74.5  
**BALCONY**  
STRATA: 20.6

4 **TYPE B - 2 X 2**  
SCALE 1:100

DESIGN & DOCUMENT BY  
**SOO/S** design  
& architecture  
[A] PO Box 449 Mount Lawley WA 6929  
[M] (+61) 0435 421 002  
[W] www.soosdesign.com.au  
[E] consult@soosdesign.com.au


IN ASSOCIATION WITH  
**TUSCOM**  
SUBDIVISION  
CONSULTANTS

Telephone +61 8 9316 8388  
Fax +61 8 9316 8378  
Email [consult@tuscom.com.au](mailto:consult@tuscom.com.au)  
Office Address  
25 Willcock St, Ardress WA 6153

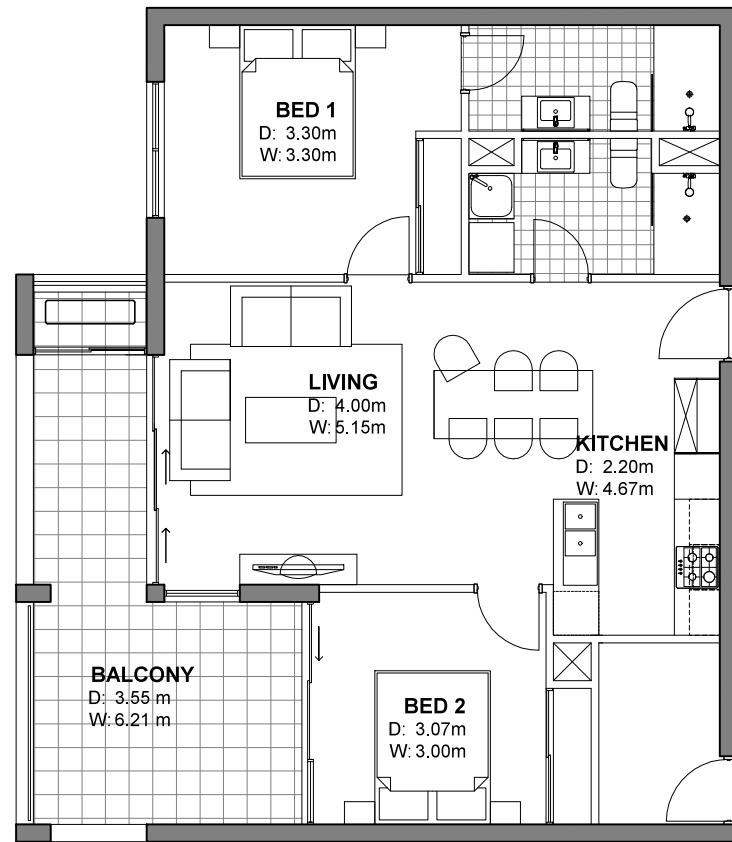

**TYPE B1**  
STRATA: 65.6

**BALCONY**  
STRATA: 15.3

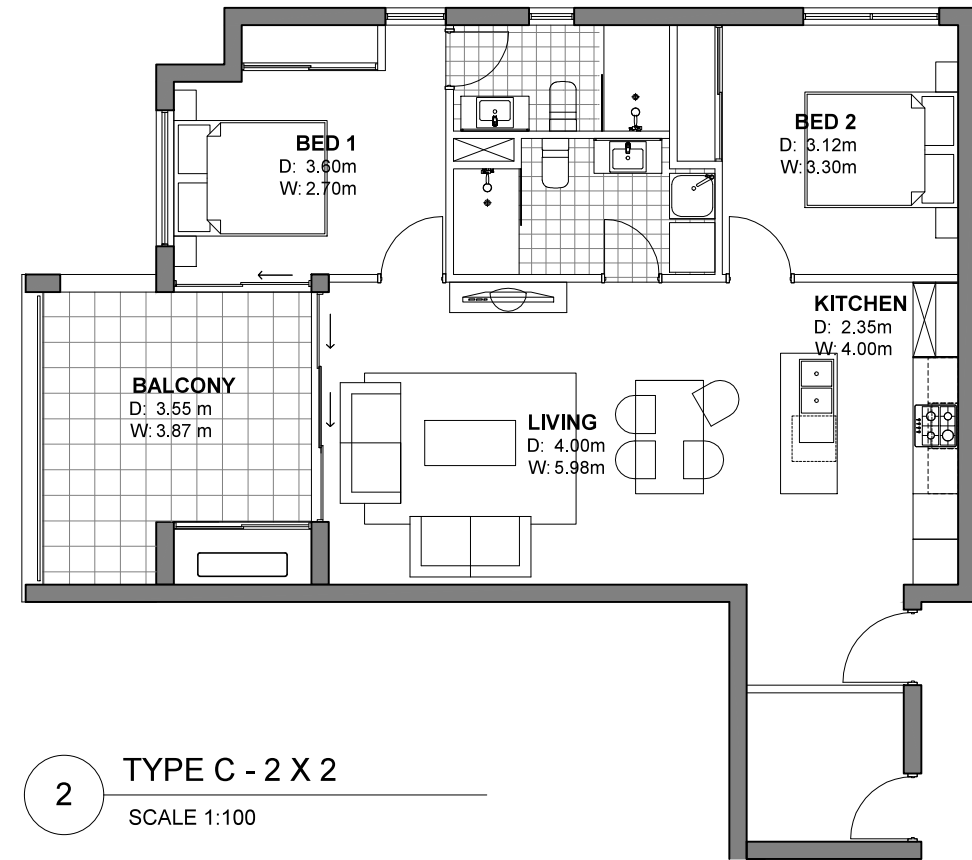


**TYPE C**  
STRATA: 70

**BALCONY**  
STRATA: 12


1 **TYPE B1 - 2 X 2**  
SCALE 1:100

2 **TYPE C - 2 X 2**  
SCALE 1:100

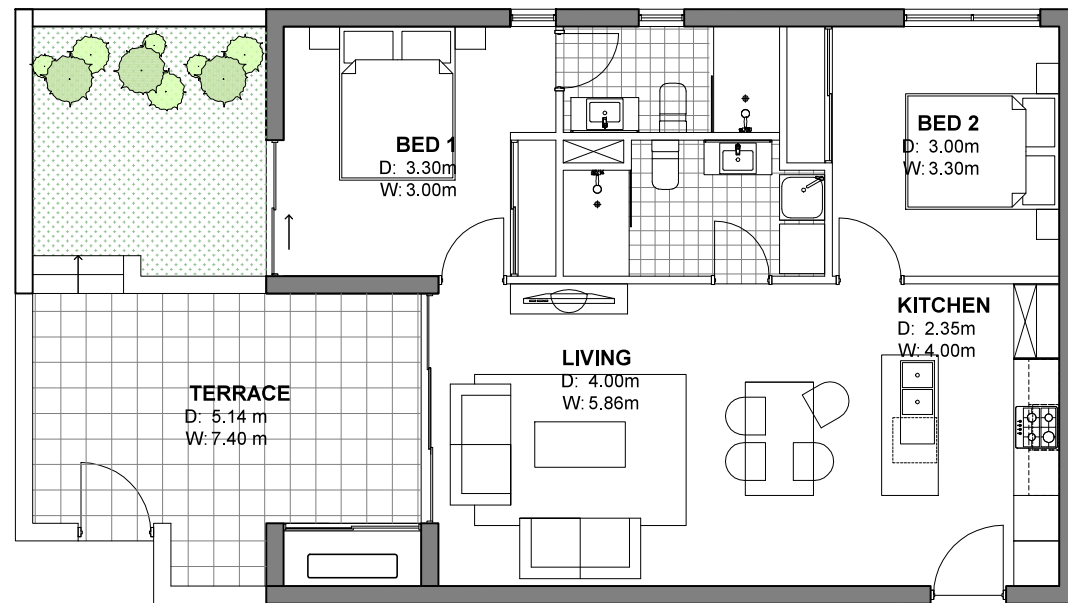

**TYPE C1**  
STRATA: 67

**TERRACE**  
STRATA: 27.6

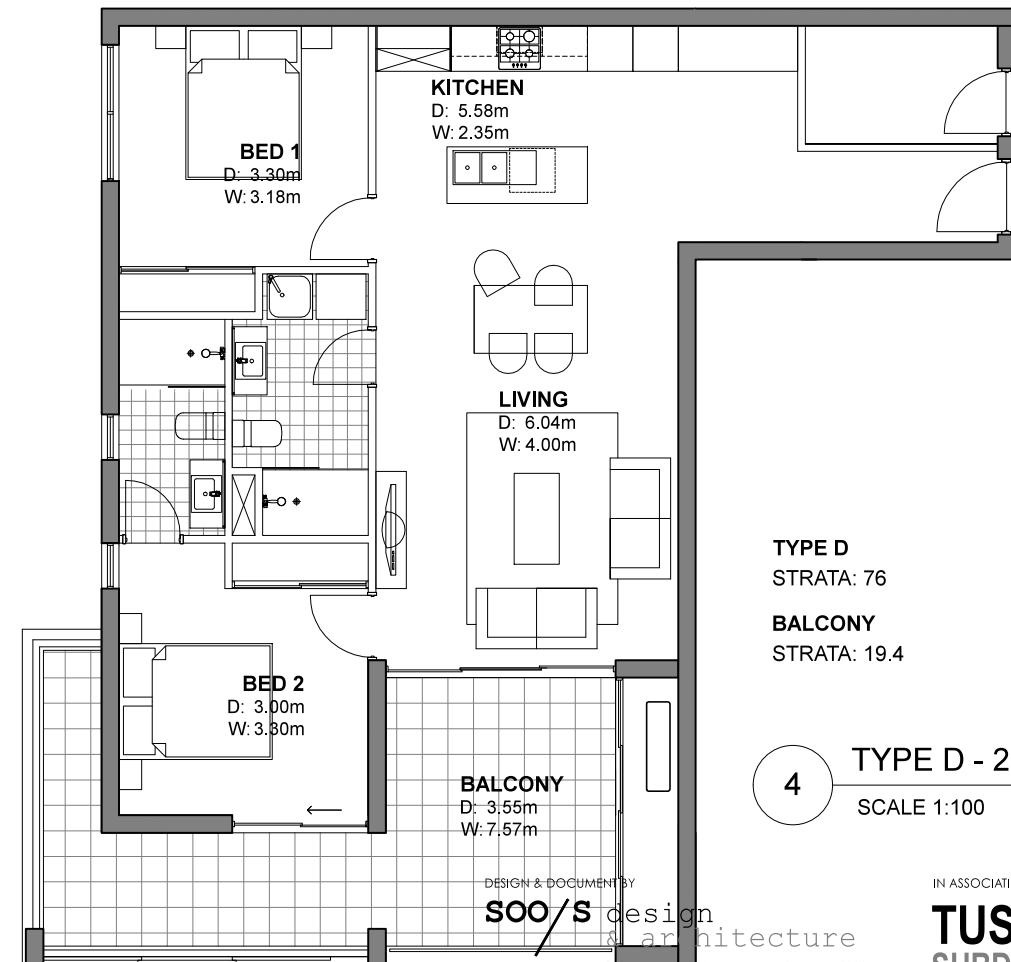

**TYPE D**  
STRATA: 76

**BALCONY**  
STRATA: 19.4


3 **TYPE C1 - 2 X 2**  
SCALE 1:100

4 **TYPE D - 2 X 2**  
SCALE 1:100

DESIGN & DOCUMENT BY  
**SOO/S** design & architecture  
100 Brookmount Mount Lawley WA 6929  
(M) (+61) 0435 421 002  
(W) www.soosdesign.com.au  
(E) consult@soosdesign.com.au


IN ASSOCIATION WITH  
**TUSCOM**  
SUBDIVISION  
CONSULTANTS  
Telephone +61 8 9316 8388  
Fax +61 8 9316 8378  
Email [consult@tuscom.com.au](mailto:consult@tuscom.com.au)  
Office Address  
25 Willcock St, Ardress WA 6153

© COPYRIGHT SOOS DESIGN & ARCHITECTURE THIS DRAWING IS COPYRIGHT AND REMAINS THE PROPERTY OF SOOS DESIGN & ARCHITECTURE. UNLESS PERMITTED UNDER THE COPYRIGHT ACT 1968, NO PART OF THIS DRAWING MAY IN ANY FORM OR BY ANY MEANS BE REPRODUCED, PUBLISHED, BROADCAST OR TRANSMITTED WITHOUT THE PRIOR WRITTEN PERMISSION OF THE COPYRIGHT OWNER.	<b>GENERAL NOTES</b> CONTRACTOR MUST VERIFY ALL DIMENSIONS ON SITE BEFORE COMMENCING ANY WORK OR MAKING ANY SHOP DRAWINGS. DO NOT SCALE DRAWINGS.	<b>REV</b> DESCRIPTION DATE DRAWN CHECKED	<b>DRAWING TITLE</b> UNIT PLANS	<b>ISSUE FOR</b> PLANNING PERMIT	<b>SCALE</b> 1 : 100 @ A3	<b>DRAWING NO</b> DA07.02
		C ISSUED FOR PLANNING PERMIT 08-03-17 RO VS				

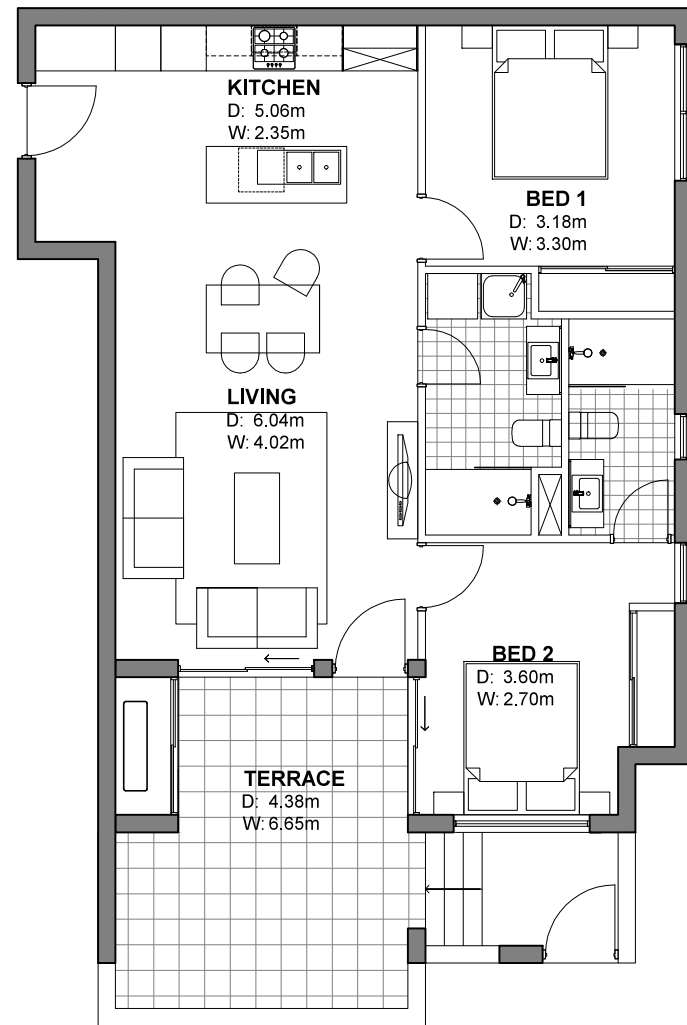


1 TYPE D1 - 2 X 2  
SCALE 1:100

TYPE C1  
STRATA: 70.7  
TERRACE  
STRATA: 19.4

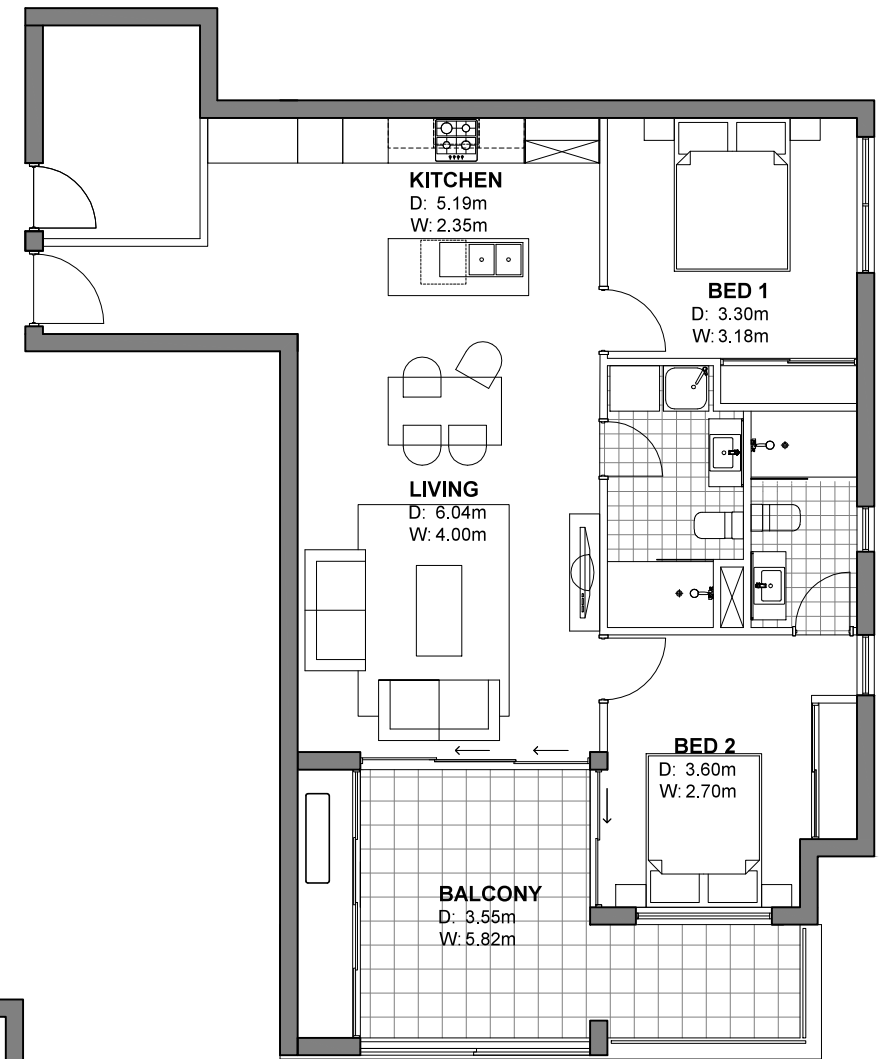

1 TYPE D2 - 2 X 2  
SCALE 1:100

TYPE C1  
STRATA: 73.6  
BALCONY  
STRATA: 15

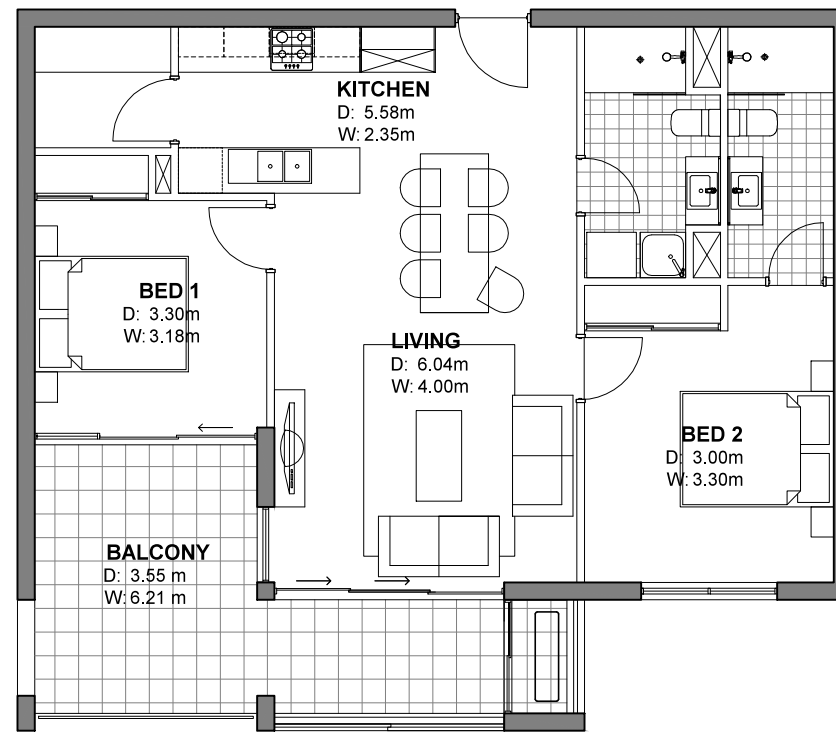


1 TYPE E - 2 X 2  
SCALE 1:100

TYPE E  
STRATA: 63.4  
BALCONY  
STRATA: 15.3

DESIGN & DOCUMENT BY  
**SOO/S** design  
& architecture  
[A] PO Box 449 Mount Lawley WA 6929  
[M] (+61) 0435 421 002  
[W] www.soosdesign.com.au  
[E] consult.soosdesign.com.au

IN ASSOCIATION WITH  
**TUSCOM**  
SUBDIVISION  
CONSULTANTS


Telephone +61 8 9316 8388  
Fax +61 8 9316 8378  
Email [consult@tuscom.com.au](mailto:consult@tuscom.com.au)  
Office Address  
25 Willcock St, Ardress WA 6153

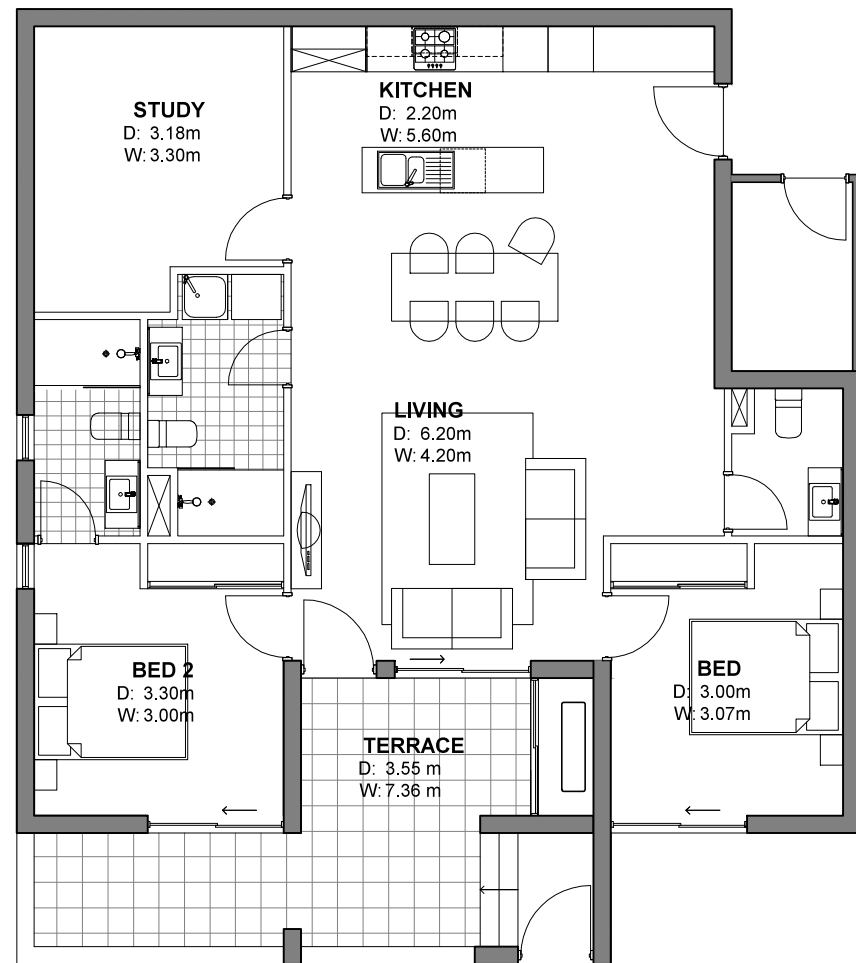

**TYPE F1**  
STRATA: 93.9

**TERRACE**  
STRATA: 17.33


1 **TYPE F1 - 2 X 2**  
SCALE 1:100

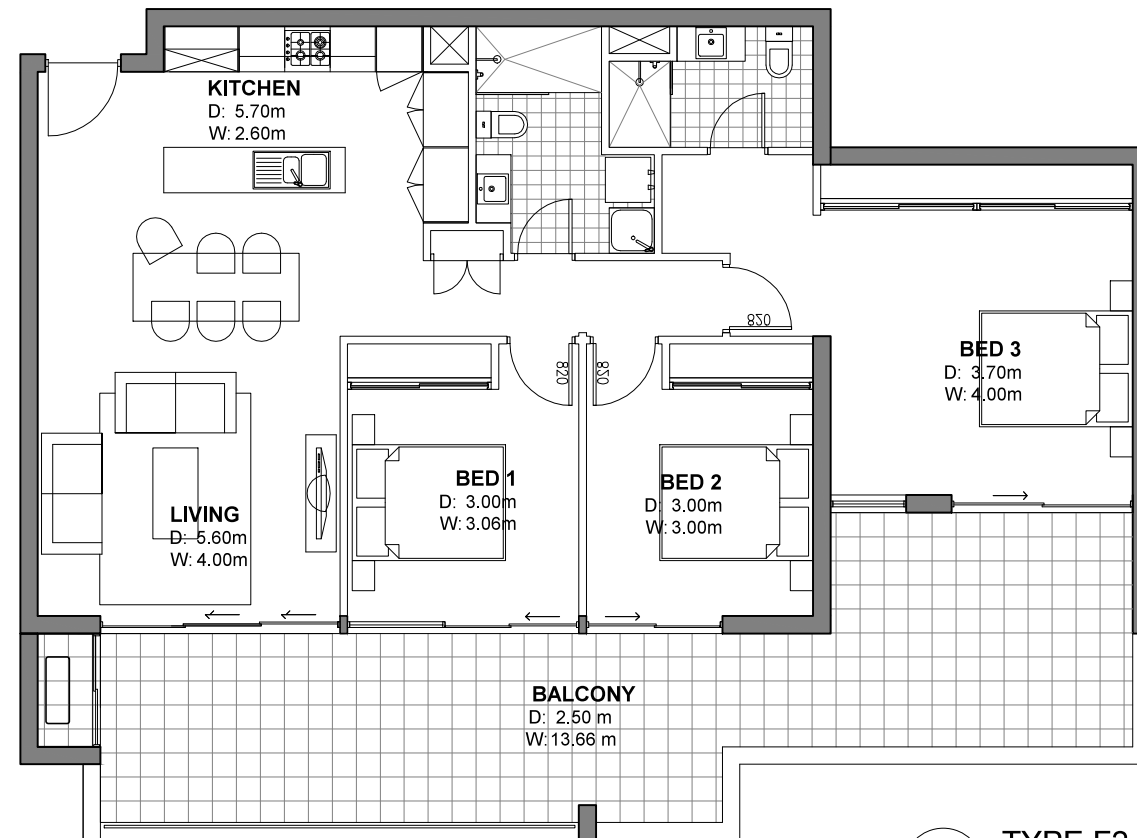

**TYPE F2**  
STRATA: 96.6

**BALCONY**  
STRATA: 35.12


2 **TYPE F2 - 3 X 2**  
SCALE 1:100

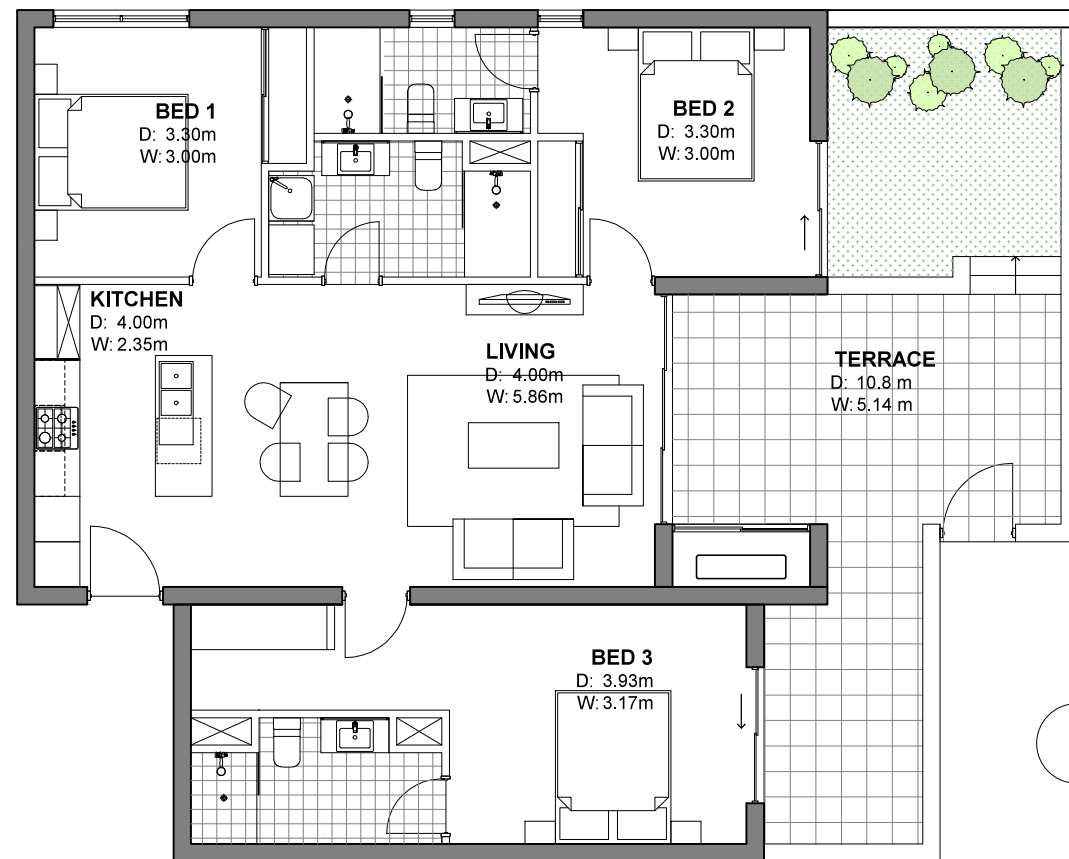

**TYPE F3**  
STRATA: 90.9

**TERRACE**  
STRATA: 34.5

3 **TYPE F3 - 3 X 3**  
SCALE 1:100

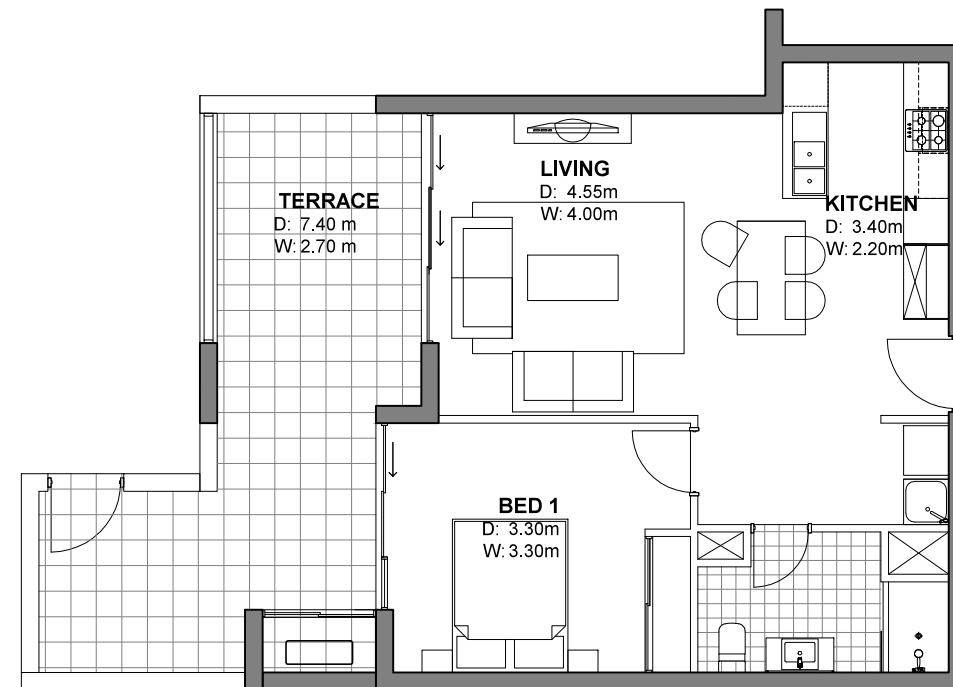

**TYPE G**  
STRATA: 52.3




**TERRACE**  
STRATA: 22.08

4 **TYPE G - 1 X 1**  
SCALE 1:100

DESIGN & DOCUMENT BY  
**SOO/S design & architecture**  
[A] PO Box 449 Mount Lawley WA 6929  
[M] (+61) 0435 421 002  
[W] www.soosdesign.com.au  
[E] consult.soosdesign.com.au

IN ASSOCIATION WITH  
**TUSCOM SUBDIVISION CONSULTANTS**

Telephone +61 8 9316 8388  
Fax +61 8 9316 8378  
Email [consult@tuscom.com.au](mailto:consult@tuscom.com.au)  
Office Address  
25 Willcock St, Ardress WA 6153

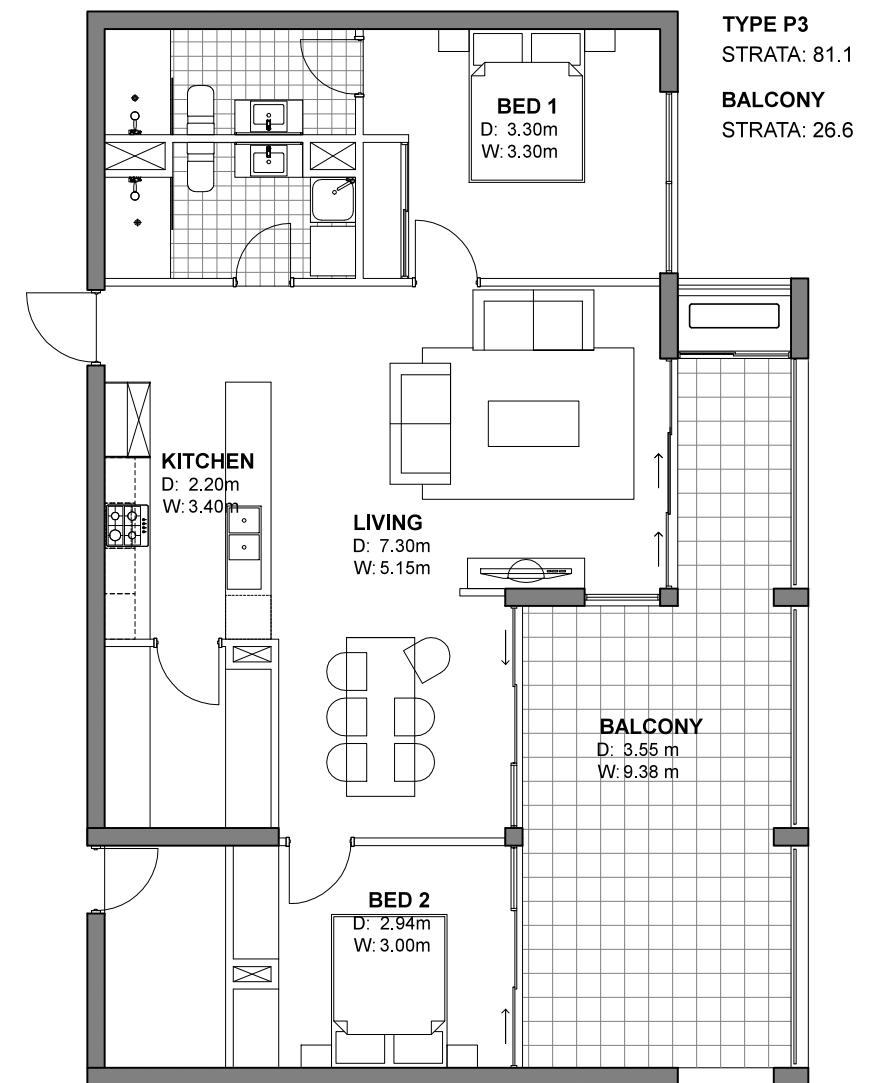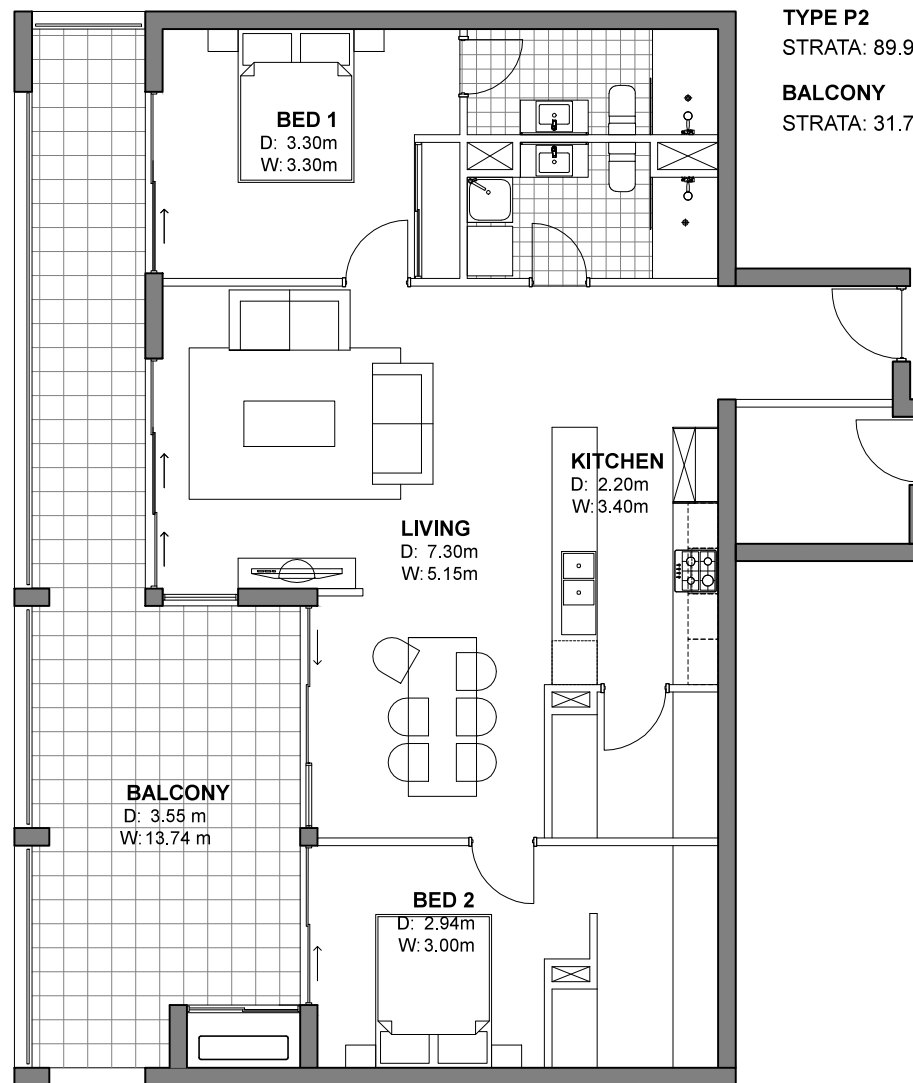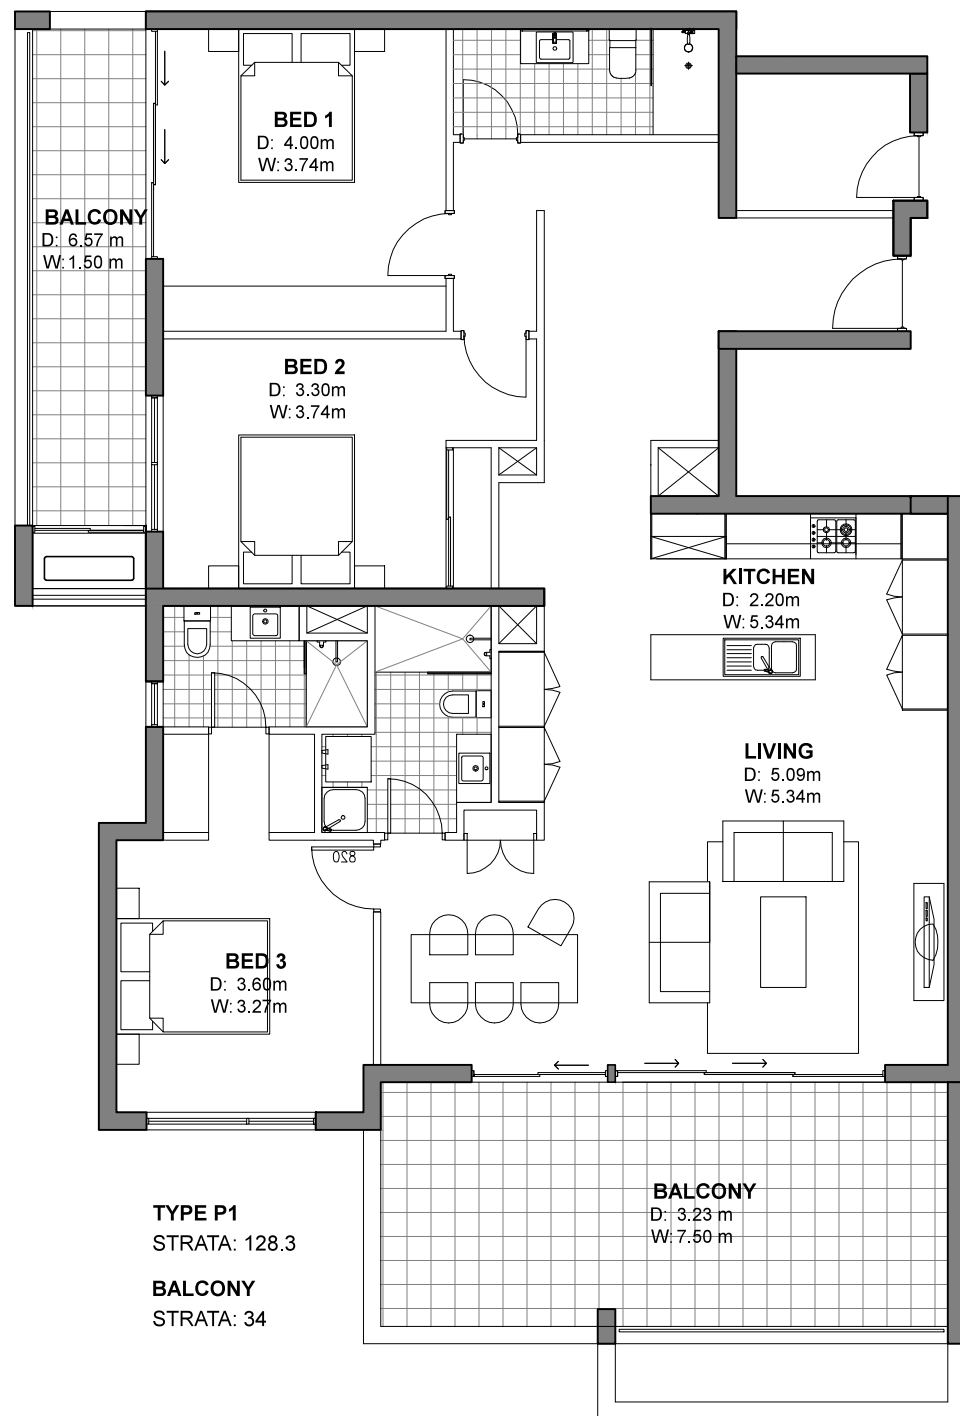

1 TYPE P1 - 3 X 3  
SCALE 1:100

2 TYPE P2 - 2 X 2  
SCALE 1:100

3 TYPE P3 - 2 X 2  
SCALE 1:100

DESIGN & DOCUMENT BY  
**SOO/S design & architecture**  
[A] PO Box 449 Mount Lawley WA 6929  
[M] (+61) 0435 421 002  
[W] www.soosdesign.com.au  
[E] consult.soosdesign.com.au

IN ASSOCIATION WITH  
**TUSCOM SUBDIVISION CONSULTANTS**

Telephone +61 8 9316 8388  
Fax +61 8 9316 8378  
Email [consult@tuscom.com.au](mailto:consult@tuscom.com.au)  
Office Address  
25 Willcock St, Ardress WA 6153

© COPYRIGHT SOOS DESIGN & ARCHITECTURE  
THIS DRAWING IS COPYRIGHT AND REMAINS THE PROPERTY OF SOOS DESIGN & ARCHITECTURE. UNLESS PERMITTED UNDER THE COPYRIGHT ACT 1968, NO PART OF THIS DRAWING MAY IN ANY FORM OR BY ANY MEANS BE REPRODUCED, PUBLISHED, BROADCAST OR TRANSMITTED WITHOUT THE PRIOR WRITTEN PERMISSION OF THE COPYRIGHT OWNER.

**GENERAL NOTES**  
CONTRACTOR MUST VERIFY ALL DIMENSIONS ON SITE BEFORE COMMENCING ANY WORK OR MAKING ANY SHOP DRAWINGS. DO NOT SCALE DRAWINGS.


REV	DESCRIPTION	DATE	DRAWN	CHECKED	DRAWING TITLE
C	ISSUED FOR PLANNING PERMIT	08-03-17	RO	VS	UNIT PLANS

ISSUE FOR  
**PLANNING PERMIT**

SCALE  
**1 : 100 @ A3**


DRAWING NO  
**DA07.05**



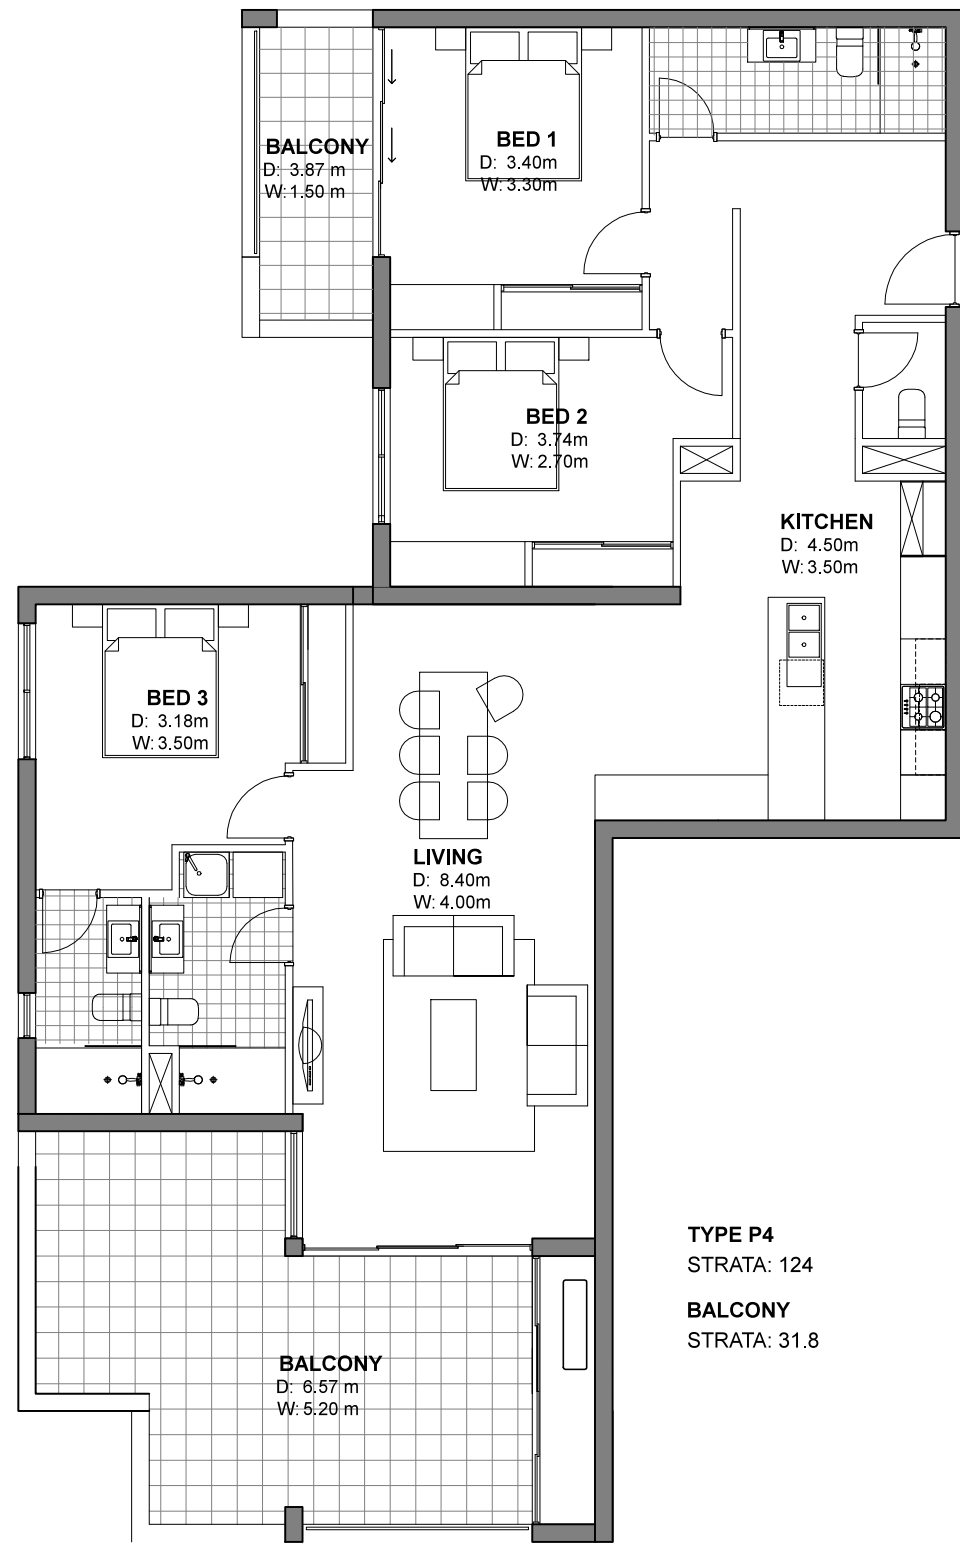

**TYPE P4**  
STRATA: 124  
**BALCONY**  
STRATA: 31.8

**1** TYPE P4 - 3 X 3  
SCALE 1:100

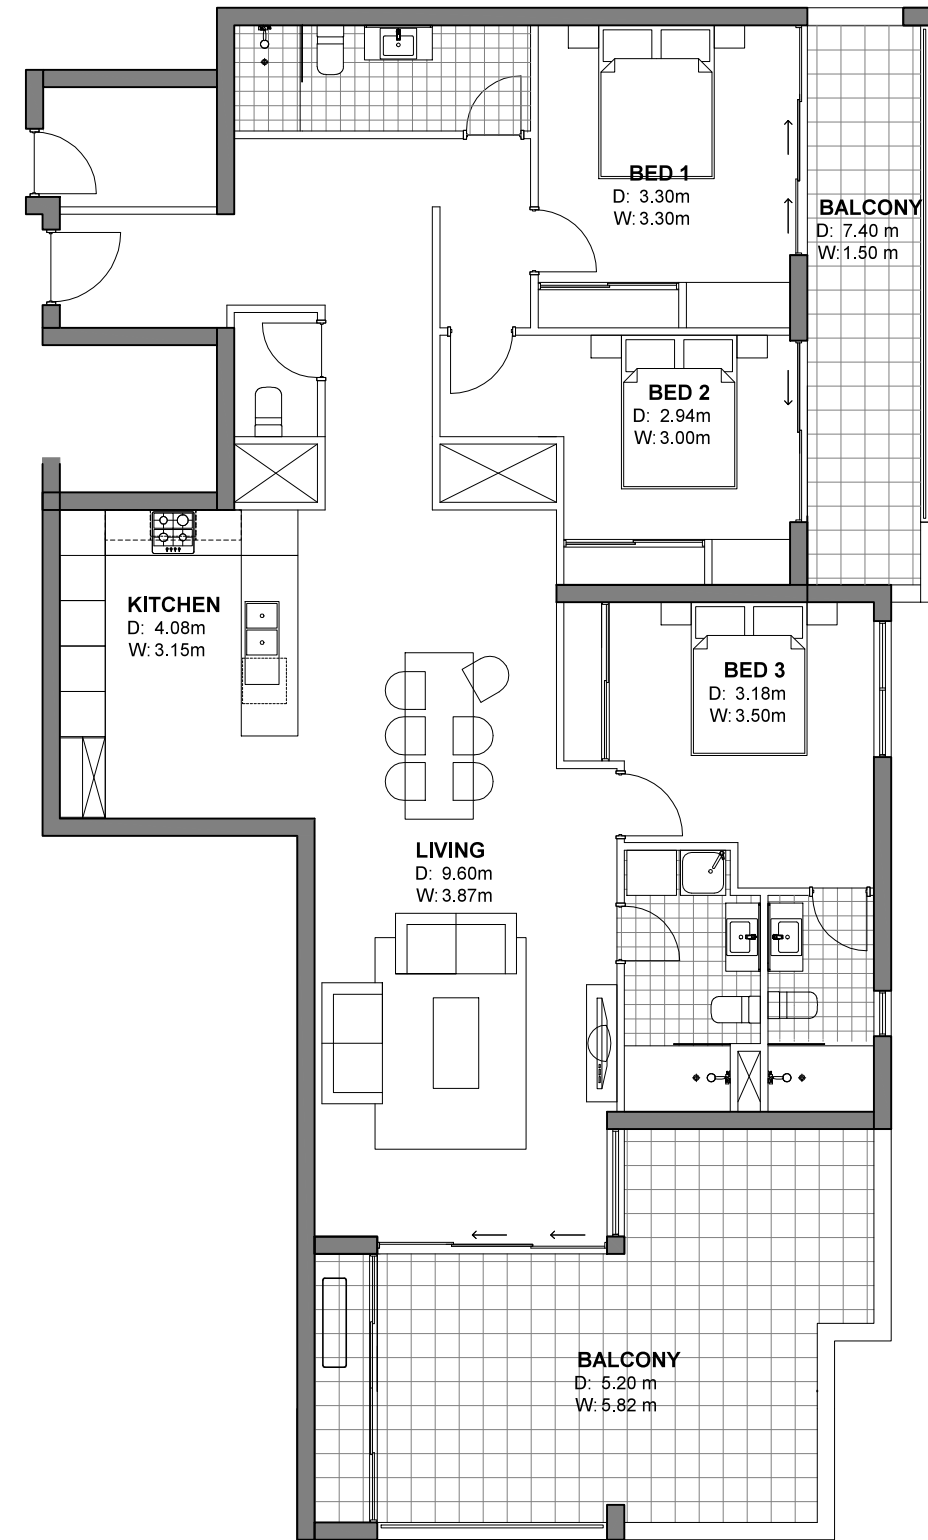

**TYPE P5**  
STRATA: 124.9  
**BALCONY**  
STRATA: 37.9

**2** TYPE P5 - 3 X 3  
SCALE 1:100

DESIGN & DOCUMENT BY  
**soo/s** design  
& architecture  
[A] PO Box 449 Mount Lawley WA 6929  
[M] (+61) 0435 421 002  
[W] www.soosdesign.com.au  
[E] consult.soosdesign.com.au

IN ASSOCIATION WITH  
**TUSCOM**  
SUBDIVISION  
CONSULTANTS

Telephone +61 8 9316 8388  
Fax +61 8 9316 8378  
Email [consult@tuscom.com.au](mailto:consult@tuscom.com.au)  
Office Address  
25 Willcock St, Ardress WA 6153

© COPYRIGHT SOOS DESIGN & ARCHITECTURE  
THIS DRAWING IS COPYRIGHT AND REMAINS THE PROPERTY OF SOOS DESIGN & ARCHITECTURE. UNLESS PERMITTED UNDER THE COPYRIGHT ACT 1968, NO PART OF THIS DRAWING MAY IN ANY FORM OR BY ANY MEANS BE REPRODUCED, PUBLISHED, BROADCAST OR TRANSMITTED WITHOUT THE PRIOR WRITTEN PERMISSION OF THE COPYRIGHT OWNER.

GENERAL NOTES  
CONTRACTOR MUST VERIFY ALL DIMENSIONS ON SITE BEFORE COMMENCING ANY WORK OR MAKING ANY SHOP DRAWINGS. DO NOT SCALE DRAWINGS.

REV	DESCRIPTION	DATE	DRAWN	CHECKED
C	ISSUED FOR PLANNING PERMIT	08-03-17	RO	VS

DRAWING TITLE  
**UNIT PLANS**

ISSUE FOR  
**PLANNING PERMIT**

SCALE  
**1 : 100 @ A3**

DRAWING NO  
**DA07.06**



1 PERSPECTIVE - SOUTH WEST ELEVATION

DESIGN & DOCUMENT BY  
**soo/s** design  
 & architecture  
 [A] PO Box 449 Mount Lawley WA 6929  
 [M] (+61) 0435 421 002  
 [W] www.soosdesign.com.au  
 [E] consult.soosdesign.com.au

IN ASSOCIATION WITH  
**TUSCOM**  
 SUBDIVISION  
 CONSULTANTS

Telephone +61 8 9316 8388  
 Fax +61 8 9316 8378  
 Email [consult@tuscom.com.au](mailto:consult@tuscom.com.au)  
 Office Address  
 25 Willcock St, Ardress WA 6153

© COPYRIGHT SOOS DESIGN & ARCHITECTURE  
 THIS DRAWING IS COPYRIGHT AND REMAINS THE PROPERTY OF SOOS DESIGN & ARCHITECTURE. UNLESS PERMITTED UNDER THE COPYRIGHT ACT 1968, NO PART OF THIS DRAWING MAY IN ANY FORM OR BY ANY MEANS BE REPRODUCED, PUBLISHED, BROADCAST OR TRANSMITTED WITHOUT THE PRIOR WRITTEN PERMISSION OF THE COPYRIGHT OWNER.

GENERAL NOTES  
 CONTRACTOR MUST VERIFY ALL DIMENSIONS ON SITE BEFORE COMMENCING ANY WORK OR MAKING ANY SHOP DRAWINGS.  
 DO NOT SCALE DRAWINGS.

REV	DESCRIPTION	DATE	DRAWN	CHECKED
A	ISSUED FOR PLANNING PERMIT	08-03-17	RO	VS

DRAWING TITLE  
**PERSPECTIVE**

ISSUE FOR  
**PLANNING PERMIT**

SCALE  
**NTS @ A3**

DRAWING NO  
**DA09.01**



1 PERSPECTIVE - NORTH WEST ELEVATION

DESIGN & DOCUMENT BY  
**soo/s** design  
 & architecture  
 [A] PO Box 449 Mount Lawley WA 6929  
 [M] (+61) 0435 421 002  
 [W] www.soosdesign.com.au  
 [E] consult.soosdesign.com.au

IN ASSOCIATION WITH  
**TUSCOM**  
 SUBDIVISION  
 CONSULTANTS

Telephone +61 8 9316 8388  
 Fax +61 8 9316 8378  
 Email [consult@tuscom.com.au](mailto:consult@tuscom.com.au)  
 Office Address  
 25 Willock St, Ardress WA 6153

© COPYRIGHT SOOS DESIGN & ARCHITECTURE  
 THIS DRAWING IS COPYRIGHT AND REMAINS THE PROPERTY OF SOOS DESIGN & ARCHITECTURE. UNLESS PERMITTED UNDER THE COPYRIGHT ACT 1968, NO PART OF THIS DRAWING MAY IN ANY FORM OR BY ANY MEANS BE REPRODUCED, PUBLISHED, BROADCAST OR TRANSMITTED WITHOUT THE PRIOR WRITTEN PERMISSION OF THE COPYRIGHT OWNER.

GENERAL NOTES  
 CONTRACTOR MUST VERIFY ALL DIMENSIONS ON SITE BEFORE COMMENCING ANY WORK OR MAKING ANY SHOP DRAWINGS.  
 DO NOT SCALE DRAWINGS.

REV	DESCRIPTION	DATE	DRAWN	CHECKED
A	ISSUED FOR PLANNING PERMIT	08-03-17	RO	VS

DRAWING TITLE  
**PERSPECTIVE**

ISSUE FOR  
**PLANNING PERMIT**

SCALE  
**NTS @ A3**

DRAWING NO  
**DA09.02**



1 PERSPECTIVE - SOUTH EAST ELEVATION

DESIGN & DOCUMENT BY  
**soo/s** design  
 & architecture  
 [A] PO Box 449 Mount Lawley WA 6929  
 [M] (+61) 0435 421 002  
 [W] www.soosdesign.com.au  
 [E] consult.soosdesign.com.au

IN ASSOCIATION WITH  
**TUSCOM**  
 SUBDIVISION  
 CONSULTANTS

Telephone +61 8 9316 8388  
 Fax +61 8 9316 8378  
 Email [consult@tuscom.com.au](mailto:consult@tuscom.com.au)  
 Office Address  
 25 Willcock St, Ardross WA 6153

© COPYRIGHT SOOS DESIGN & ARCHITECTURE  
 THIS DRAWING IS COPYRIGHT AND REMAINS THE PROPERTY OF SOOS DESIGN & ARCHITECTURE. UNLESS PERMITTED UNDER THE COPYRIGHT ACT 1968, NO PART OF THIS DRAWING MAY IN ANY FORM OR BY ANY MEANS BE REPRODUCED, PUBLISHED, BROADCAST OR TRANSMITTED WITHOUT THE PRIOR WRITTEN PERMISSION OF THE COPYRIGHT OWNER.

GENERAL NOTES  
 CONTRACTOR MUST VERIFY ALL DIMENSIONS ON SITE BEFORE COMMENCING ANY WORK OR MAKING ANY SHOP DRAWINGS.  
 DO NOT SCALE DRAWINGS.

REV	DESCRIPTION	DATE	DRAWN	CHECKED
A	ISSUED FOR PLANNING PERMIT	08-03-17	RO	VS

DRAWING TITLE  
**PERSPECTIVE**

ISSUE FOR  
**PLANNING PERMIT**

SCALE  
**NTS @ A3**

DRAWING NO  
**DA09.03**



1 PERSPECTIVE - COMMUNAL GARDEN

DESIGN & DOCUMENT BY  
**soo/s** design  
 & architecture  
 [A] PO Box 449 Mount Lawley WA 6929  
 [M] (+61) 0435 421 002  
 [W] www.soosdesign.com.au  
 [E] consult.soosdesign.com.au

IN ASSOCIATION WITH  
**TUSCOM**  
 SUBDIVISION  
 CONSULTANTS

Telephone +61 8 9316 8388  
 Fax +61 8 9316 8378  
 Email [consult@tuscom.com.au](mailto:consult@tuscom.com.au)  
 Office Address  
 25 Willcock St, Ardress WA 6153

© COPYRIGHT SOOS DESIGN & ARCHITECTURE  
 THIS DRAWING IS COPYRIGHT AND REMAINS THE PROPERTY OF SOOS DESIGN & ARCHITECTURE. UNLESS PERMITTED UNDER THE COPYRIGHT ACT 1968, NO PART OF THIS DRAWING MAY IN ANY FORM OR BY ANY MEANS BE REPRODUCED, PUBLISHED, BROADCAST OR TRANSMITTED WITHOUT THE PRIOR WRITTEN PERMISSION OF THE COPYRIGHT OWNER.

GENERAL NOTES  
 CONTRACTOR MUST VERIFY ALL DIMENSIONS ON SITE BEFORE COMMENCING ANY WORK OR MAKING ANY SHOP DRAWINGS. DO NOT SCALE DRAWINGS.

REV	DESCRIPTION	DATE	DRAWN	CHECKED
A	ISSUED FOR PLANNING PERMIT	08-03-17	RO	VS

DRAWING TITLE  
**PERSPECTIVE**

ISSUE FOR  
**PLANNING PERMIT**

SCALE  
**NTS @ A3**

DRAWING NO  
**DA09.04**



1 PERSPECTIVE - ARIAL VIEW

DESIGN & DOCUMENT BY  
**soo/s** design  
 & architecture  
 [A] PO Box 449 Mount Lawley WA 6929  
 [M] (+61) 0435 421 002  
 [W] www.soosdesign.com.au  
 [E] consult.soosdesign.com.au

IN ASSOCIATION WITH  
**TUSCOM**  
 SUBDIVISION  
 CONSULTANTS

Telephone +61 8 9316 8388  
 Fax +61 8 9316 8378  
 Email [consult@tuscom.com.au](mailto:consult@tuscom.com.au)  
 Office Address  
 25 Willock St, Ardress WA 6153

© COPYRIGHT SOOS DESIGN & ARCHITECTURE  
 THIS DRAWING IS COPYRIGHT AND REMAINS THE PROPERTY OF SOOS DESIGN & ARCHITECTURE. UNLESS PERMITTED UNDER THE COPYRIGHT ACT 1968, NO PART OF THIS DRAWING MAY IN ANY FORM OR BY ANY MEANS BE REPRODUCED, PUBLISHED, BROADCAST OR TRANSMITTED WITHOUT THE PRIOR WRITTEN PERMISSION OF THE COPYRIGHT OWNER.

GENERAL NOTES  
 CONTRACTOR MUST VERIFY ALL DIMENSIONS ON SITE BEFORE COMMENCING ANY WORK OR MAKING ANY SHOP DRAWINGS.  
 DO NOT SCALE DRAWINGS.

REV	DESCRIPTION	DATE	DRAWN	CHECKED
A	ISSUED FOR PLANNING PERMIT	08-03-17	RO	VS

DRAWING TITLE  
**PERSPECTIVE**

ISSUE FOR  
**PLANNING PERMIT**

SCALE  
**NTS @ A3**

DRAWING NO  
**DA09.05**