

**MASTER SITE PLAN
(DA AMENDMENT)**

SCALE: 1:900

**Nicheliving
construction**

180 Newcastle Street,
Perth WA 6000

TEL: 08 9483 0088
FAX: 08 9483 0090
www.nicheliving.com.au

REVISION:

NO.	DATE	DESCRIPTION	DWN	CHK
A	06.12.17	AMENDMENT TO LOT 57, 62, 64, 70 & 71	Efun	KDo

BUILDER

OWNER


OWNER

DATE


CLIENT: **Nicheliving Construction**

ADDRESS: **Master Site Plan (DA Amendment)
L 100 (360) Wannero RD, Madeley**

DRAWN: PN	JOB No.:	SHEET:
DATE: 02 Nov 17	© COPY RIGHT NICHELIVING CONSTRUCTION	

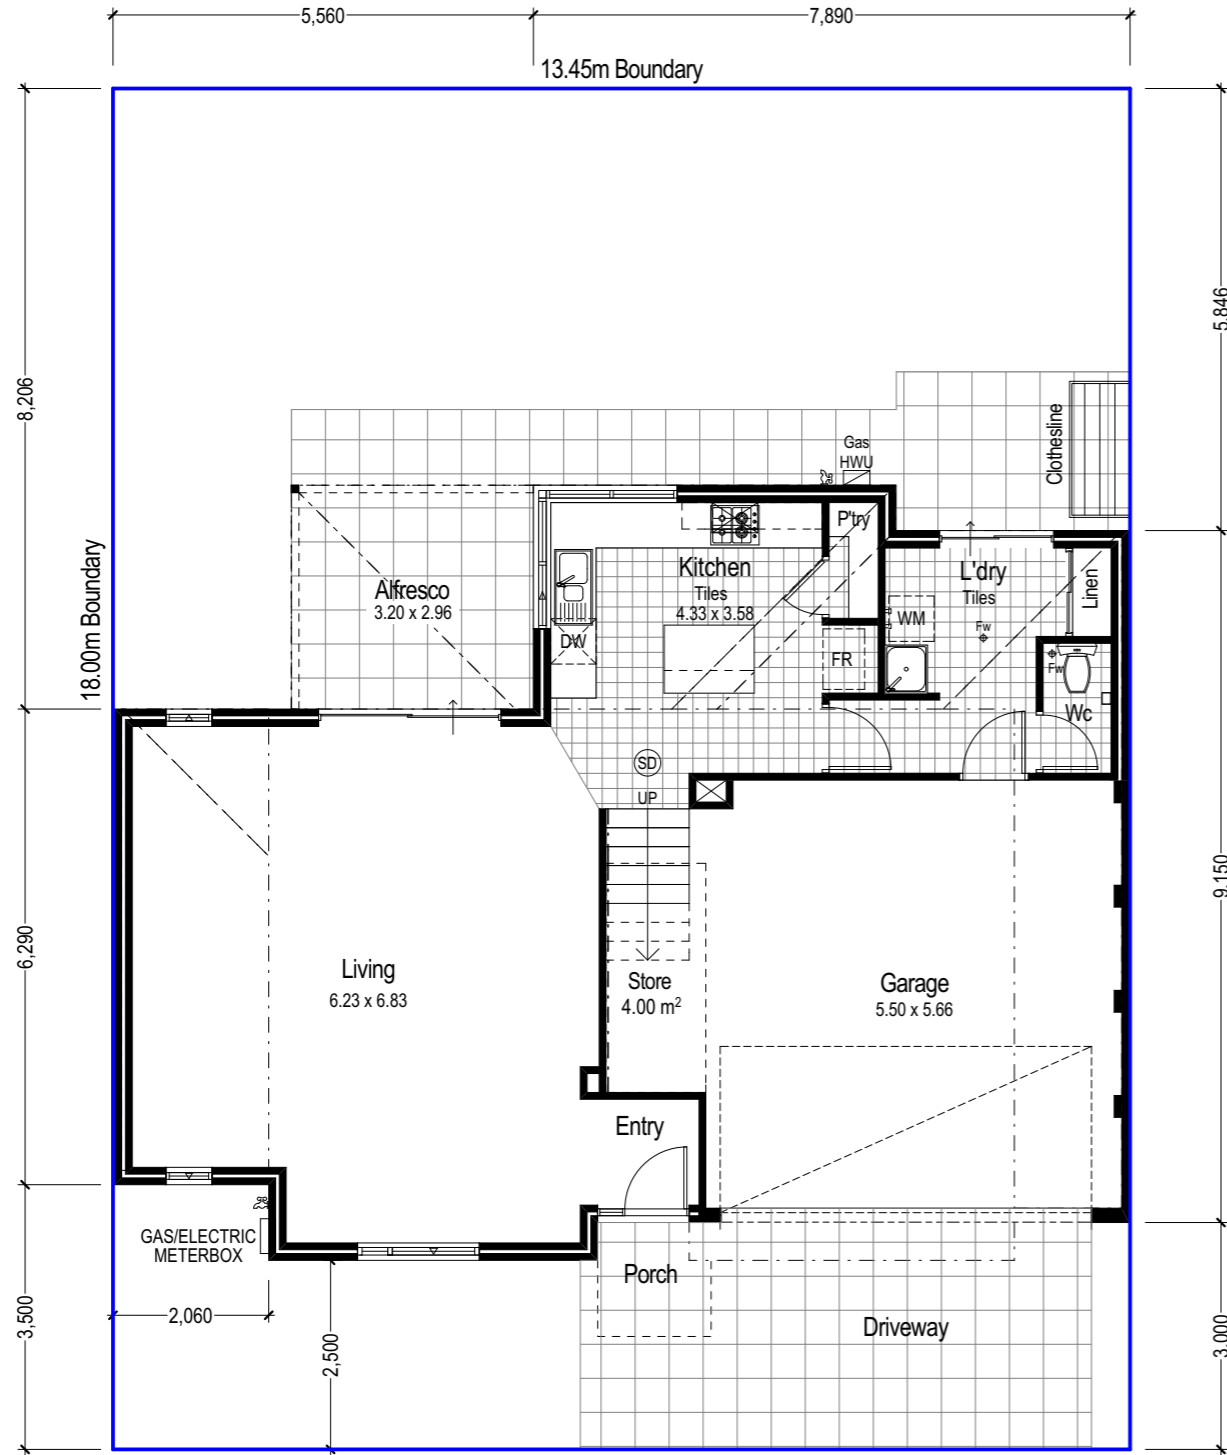

GROUND FLOOR PLAN
1:100

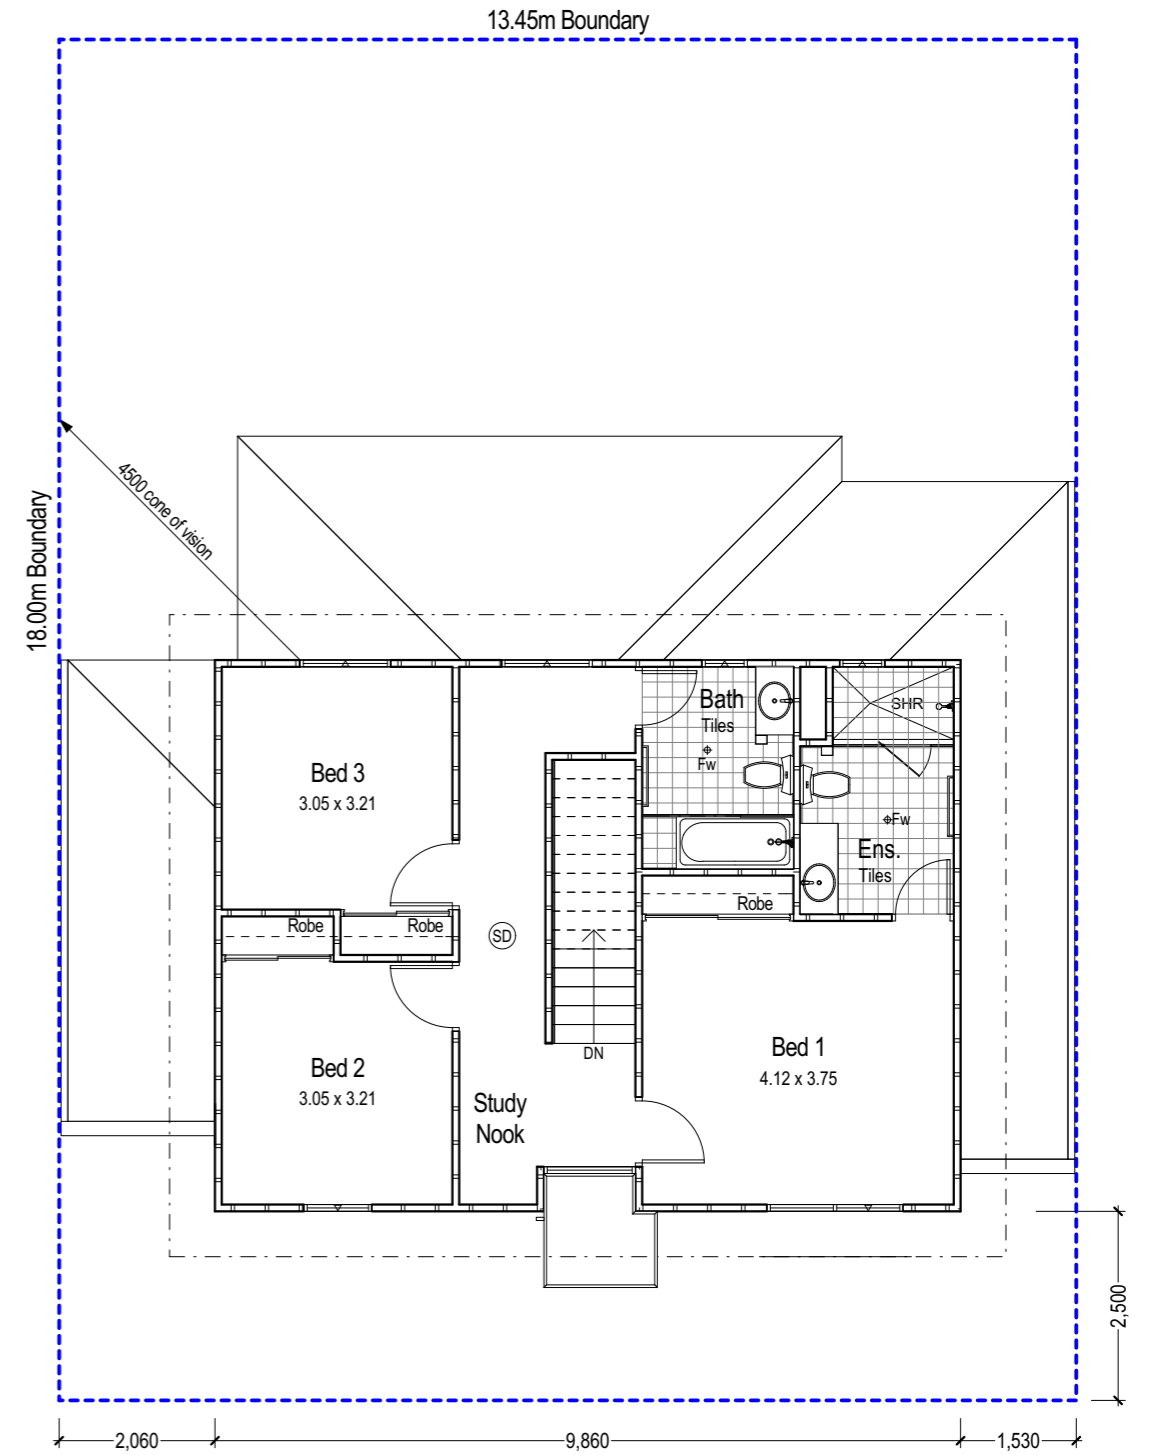

FIRST FLOOR PLAN
1:100

Nicheliving
construction


180 Newcastle Street,
Perth WA 6000
TEL: 08 9483 0088
FAX: 08 9483 0090
www.nicheliving.com.au

REVISION:				
NO.	DATE	DESCRIPTION	DWN	CHK

BUILDER
OWNER
OWNER
DATE


CLIENT: Nicheliving Construction		
ADDRESS: Type J1 L100 (360) Wanneroo Rd, Madeley		
DRAWN: KDo	JOB No.:	SHEET:
DATE: 16 Jan 17	© COPY RIGHT NICHELIVING CONSTRUCTION	

House Area Calculation	
Ground Floor	80.16
First Floor	71.27
Garage	33.46
Alfresco	9.47
Total	194.36 m²

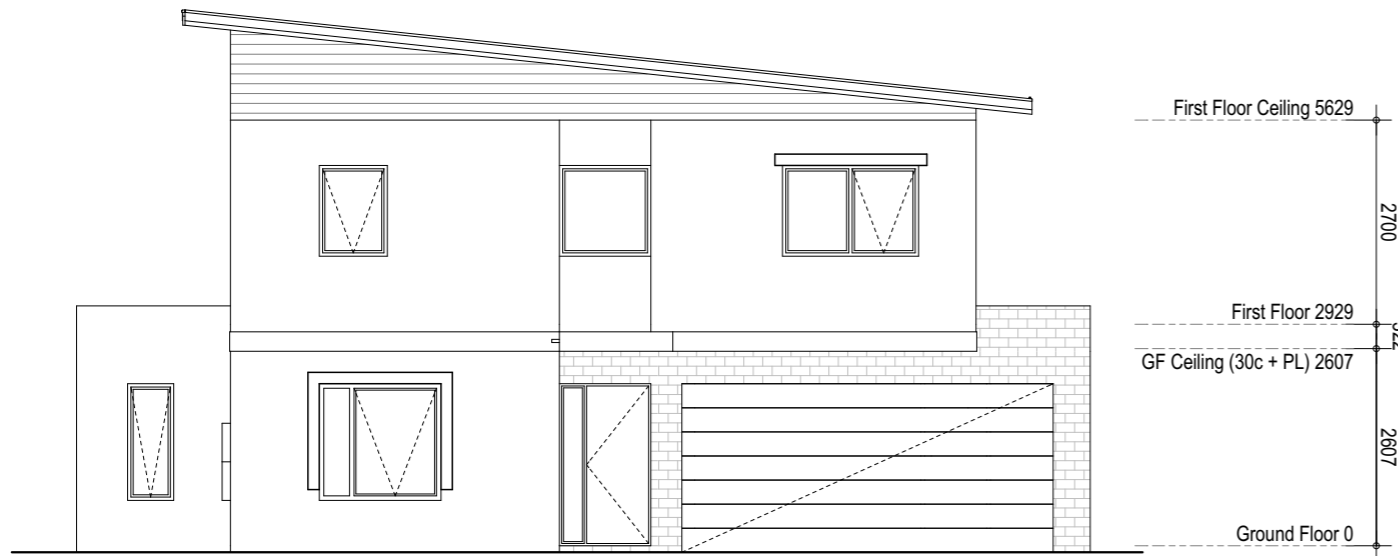


FRONT ELEVATION

1:100

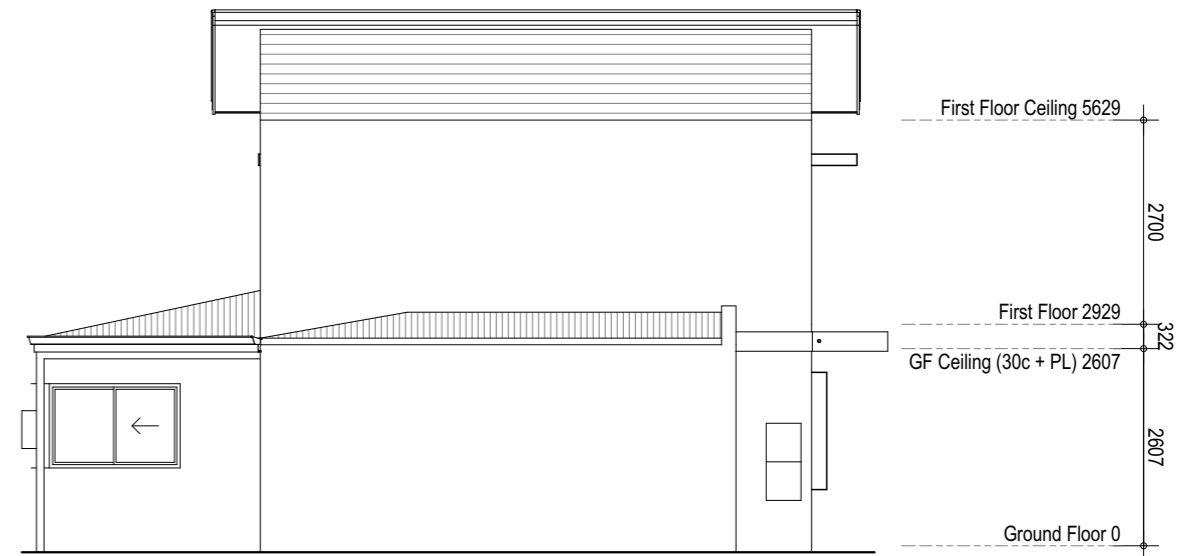


SIDE ELEVATION

1:100

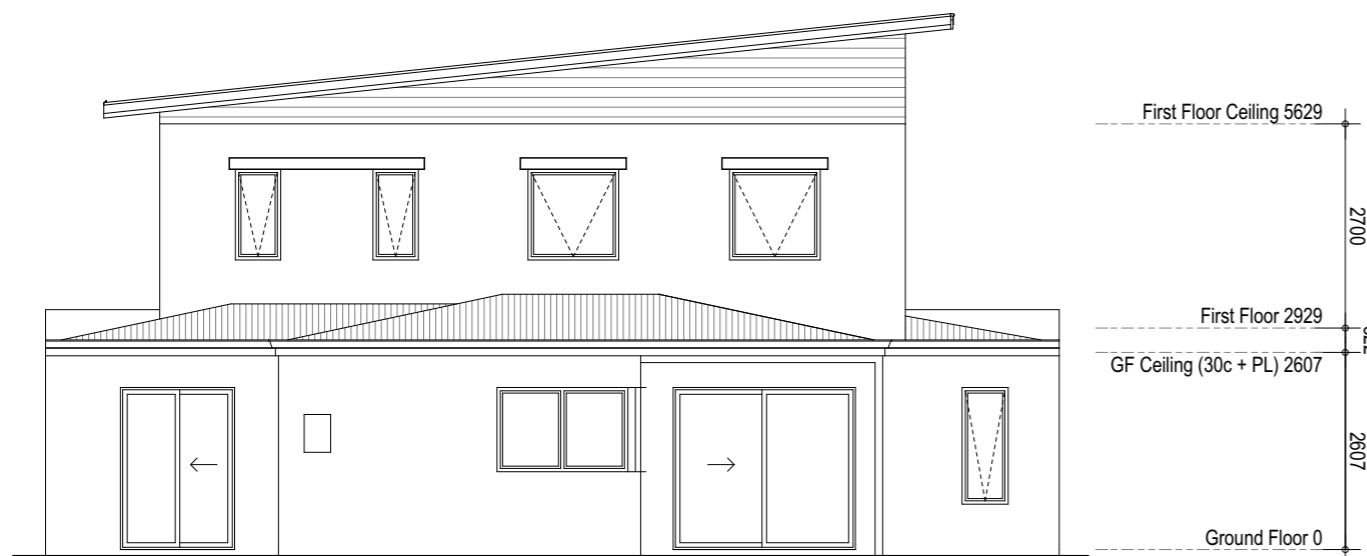

REAR ELEVATION

1:100

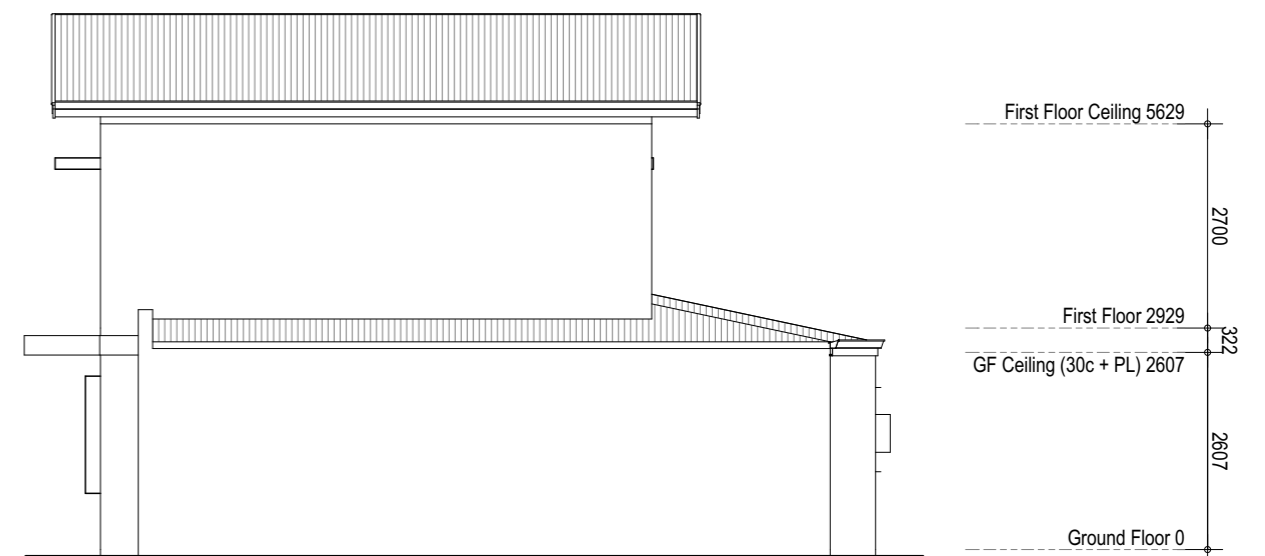

SIDE ELEVATION

1:100


**Nicheliving
construction**

180 Newcastle Street,
Perth WA 6000
TEL: 08 9483 0088
FAX: 08 9483 0090
www.nicheliving.com.au


REVISION:				
NO.	DATE	DESCRIPTION	DWN	CHK

BUILDER
OWNER
OWNER
DATE

CLIENT: Nicheliving Construction		
ADDRESS: Type J1 L100 (360) Wanneroo Rd, Madeley		
DRAWN: KDo	JOB No.:	SHEET:
DATE: 11 Jan 17	© COPY RIGHT NICHELIVING CONSTRUCTION	

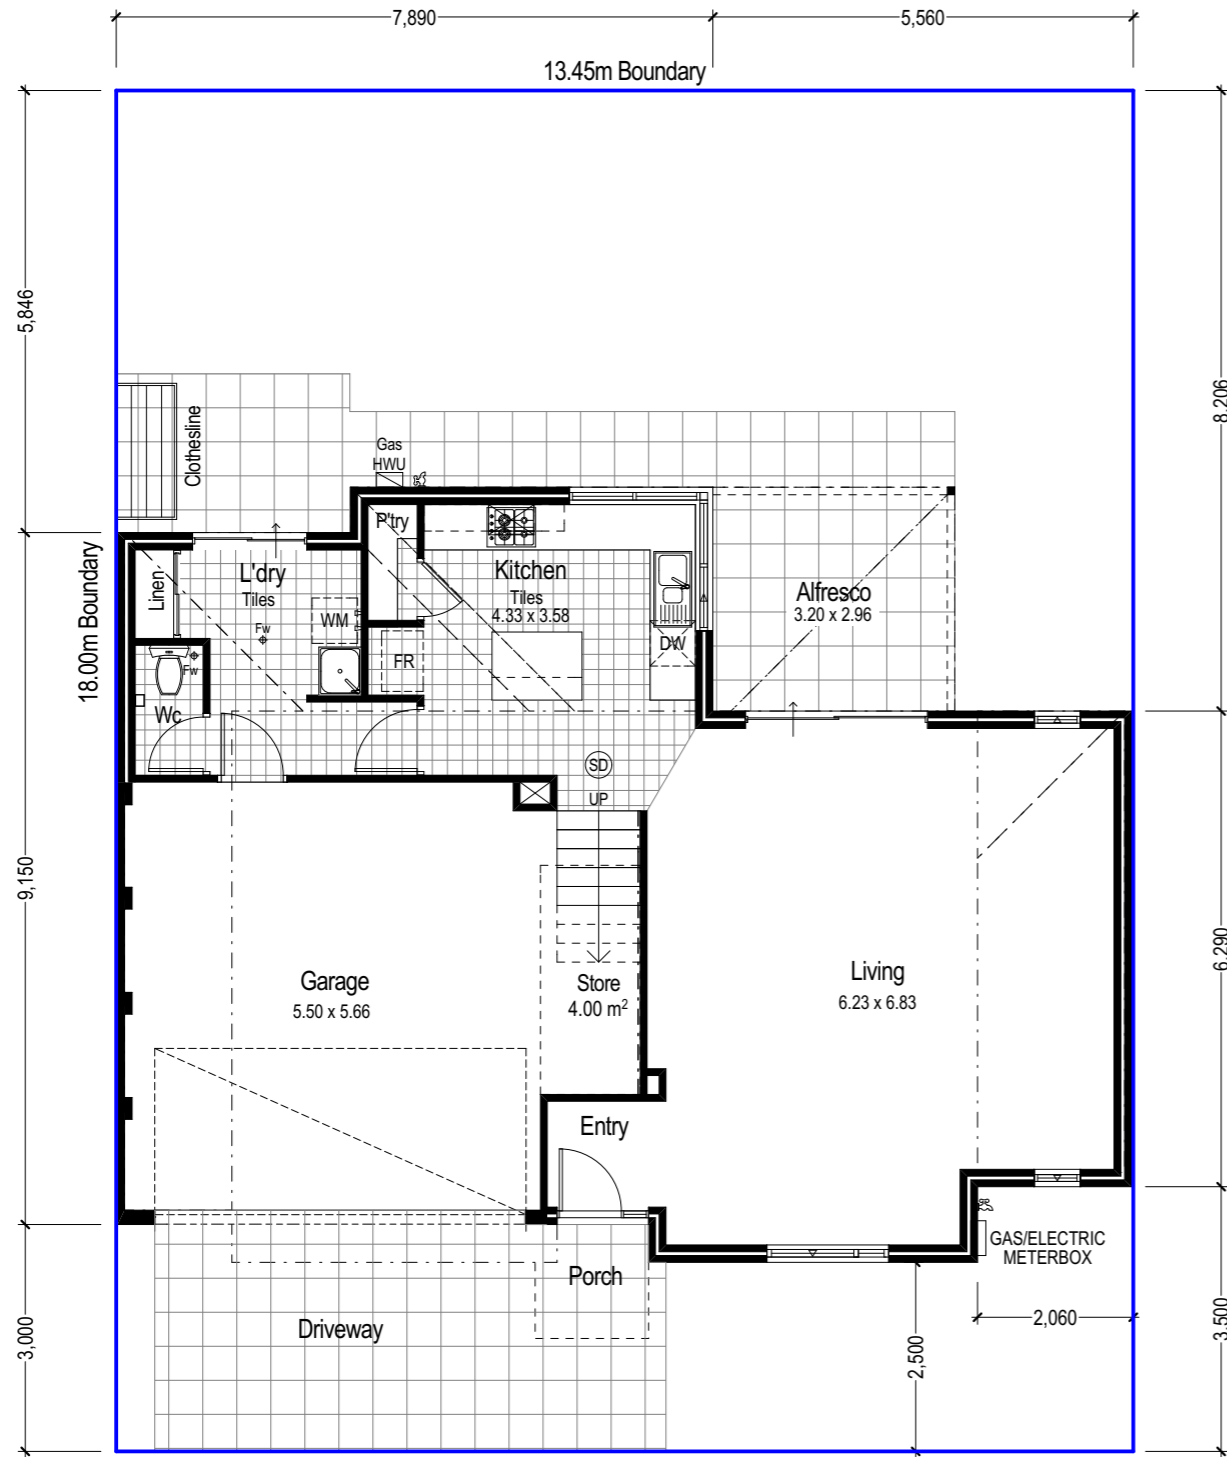

GROUND FLOOR PLAN
1:100

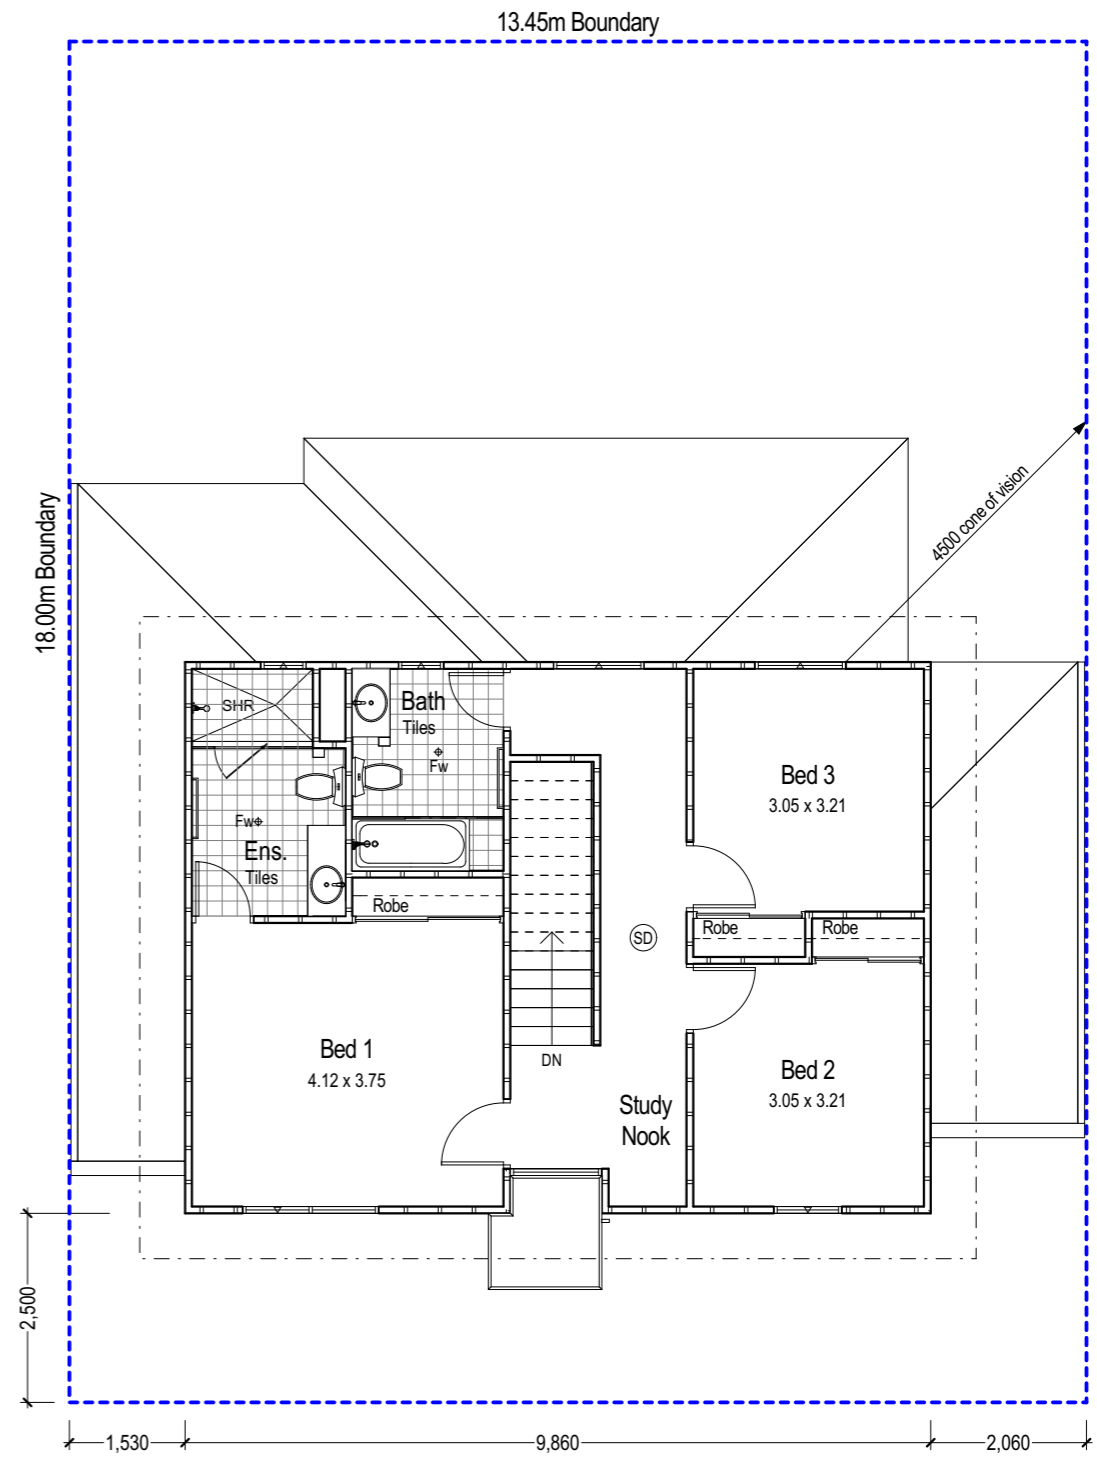

FIRST FLOOR PLAN
1:100

**Nicheliving
construction**


180 Newcastle Street,
Perth WA 6000
TEL: 08 9483 0088
FAX: 08 9483 0090
www.nicheliving.com.au

REVISION:				
NO.	DATE	DESCRIPTION	DWN	CHK

BUILDER
OWNER
OWNER
DATE


CLIENT: Nicheliving Construction		
ADDRESS: Type J L100 (360) Wanneroo Rd, Madeley		
DRAWN: KDo	JOB No.:	SHEET:
DATE: 16 Jan 17	© COPY RIGHT NICHELIVING CONSTRUCTION	

House Area Calculation	
Ground Floor	80.16
First Floor	71.27
Garage	33.46
Alfresco	9.47
Total	194.36 m²

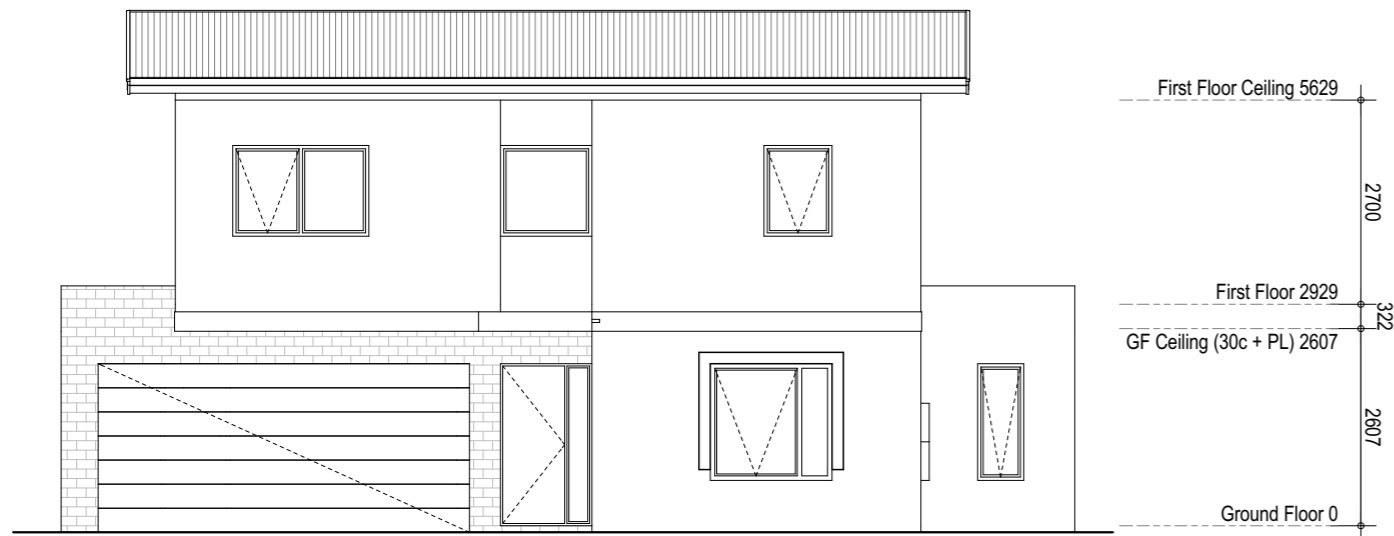

FRONT ELEVATION

1:100

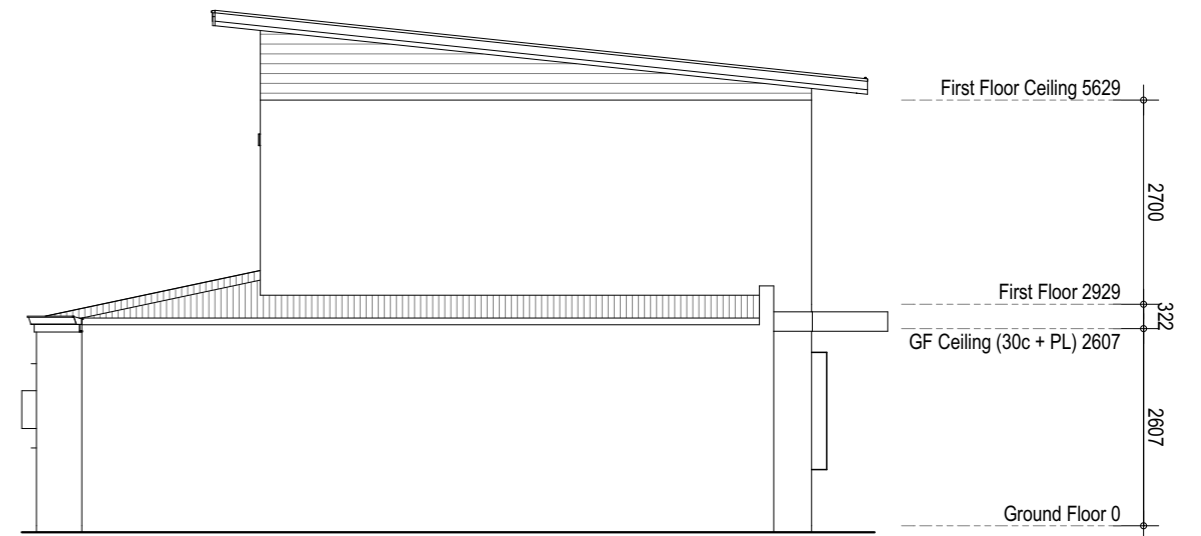


SIDE ELEVATION

1:100



REAR ELEVATION

1:100

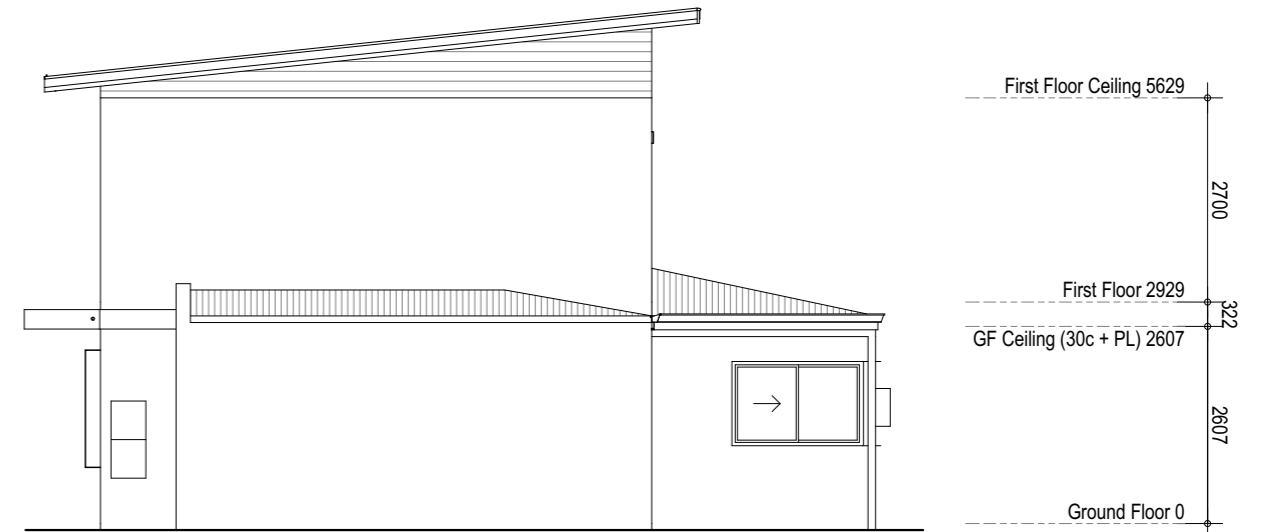

SIDE ELEVATION

1:100

**Nicheliving
construction**


180 Newcastle Street,
Perth WA 6000
TEL: 08 9483 0088
FAX: 08 9483 0090
www.nicheliving.com.au

REVISION:				
NO.	DATE	DESCRIPTION	DWN	CHK

BUILDER
OWNER
OWNER
DATE


CLIENT: Nicheliving Construction		
ADDRESS: Type J L100 (360) Wanneroo Rd, Madeley		
DRAWN: KDo	JOB No.:	SHEET:
DATE: 11 Jan 17	© COPY RIGHT NICHELIVING CONSTRUCTION	

Note:
Refer to Master Site Plan for individual lot dimensions

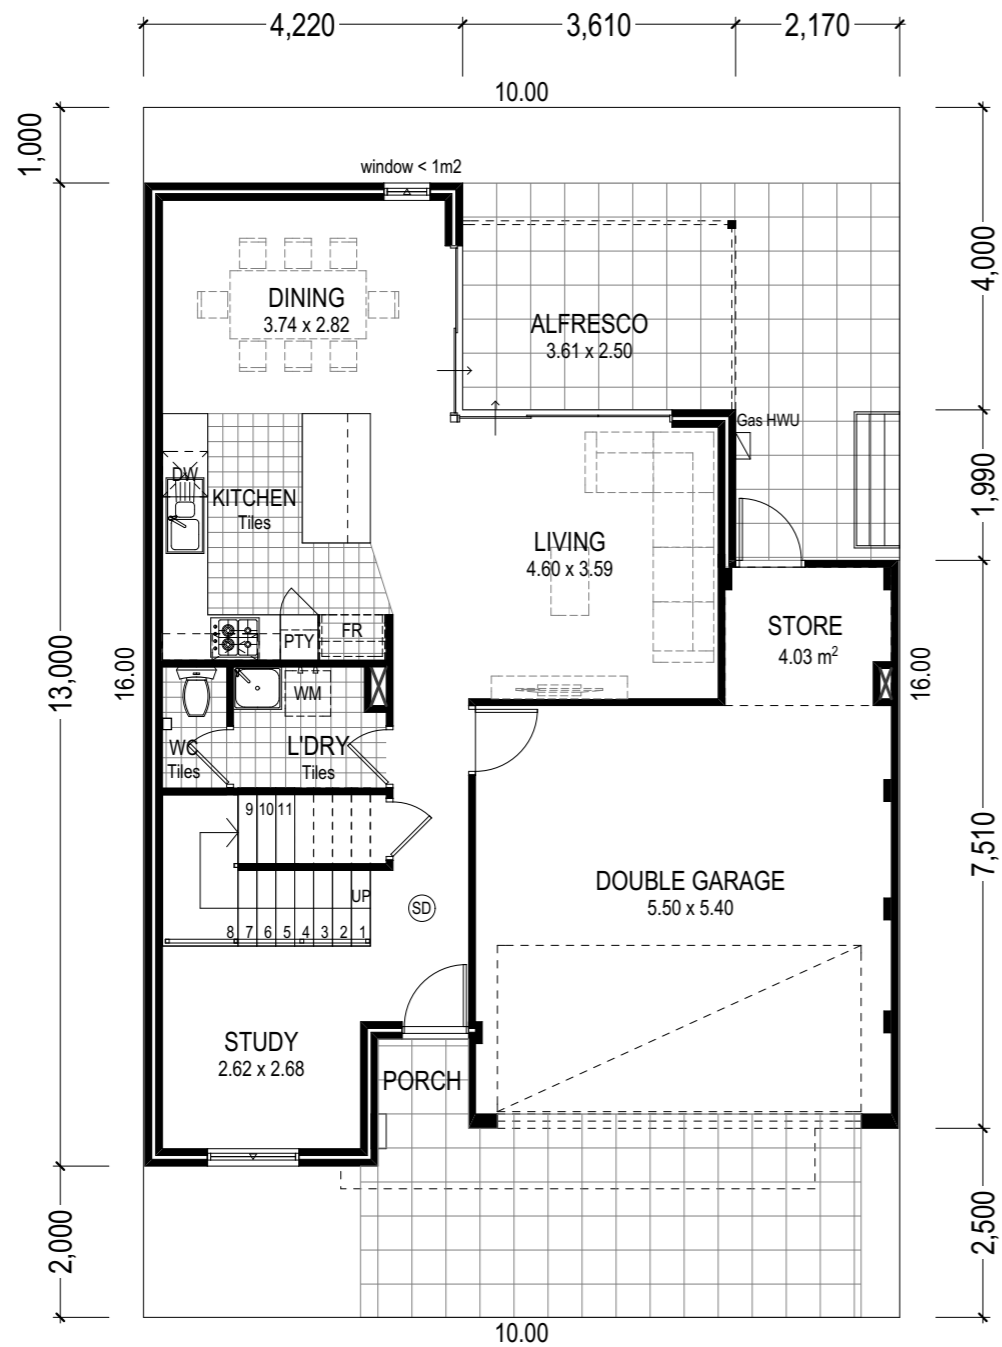

GROUND FLOOR PLAN

1:100

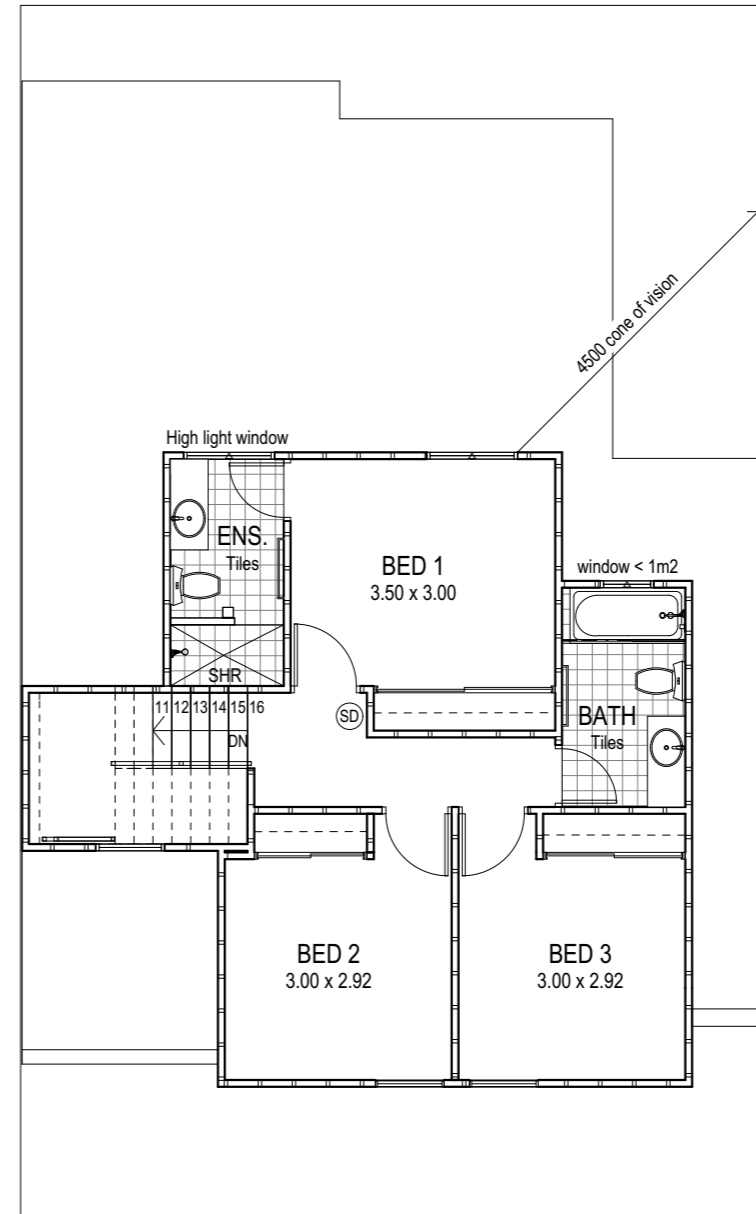

FIRST FLOOR PLAN

1:100

**Nicheliving
construction**

180 Newcastle Street,
Perth WA 6000
TEL: 08 9483 0088
FAX: 08 9483 0090
www.nicheliving.com.au


REVISION:				
NO.	DATE	DESCRIPTION	DWN	CHK

BUILDER
OWNER
OWNER
DATE


CLIENT: Nicheliving Construction		
ADDRESS: TYPE 1 FLOOR PLANS L 100 (360) Wannero RD, Madeley		
DRAWN: KDo	JOB No.:	SHEET:
DATE: March 17	© COPY RIGHT NICHELIVING CONSTRUCTION	

DA AMENDMENT


HOUSE AREA CALCULATION	
ID	Area
GROUND FLOOR	67.31
FIRST FLOOR	57.55
GARAGE + STORE	35.75
ALFRESCO	9.02
PORCH	2.02
171.65 m²	

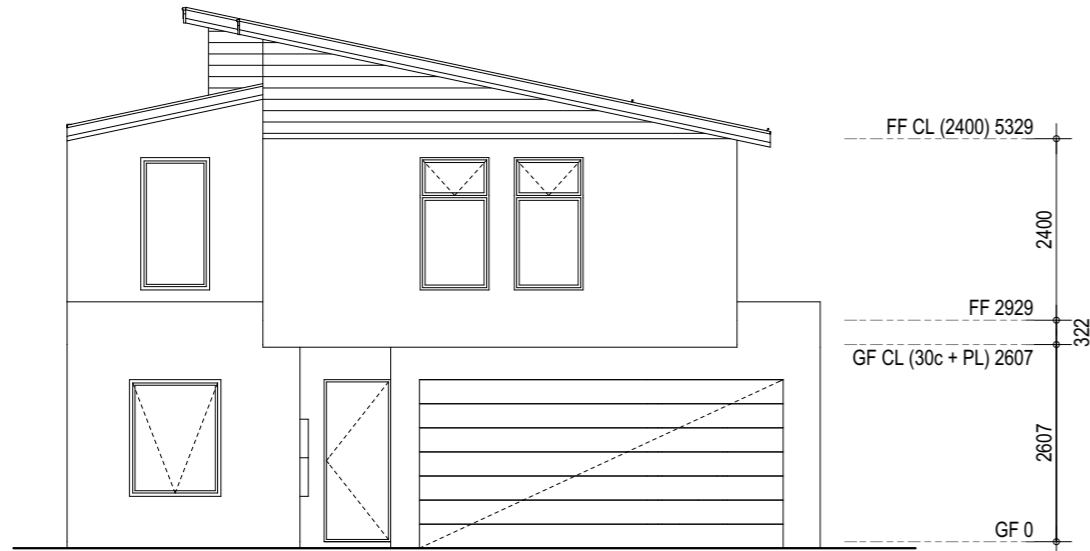


ELEVATION 1
1:100

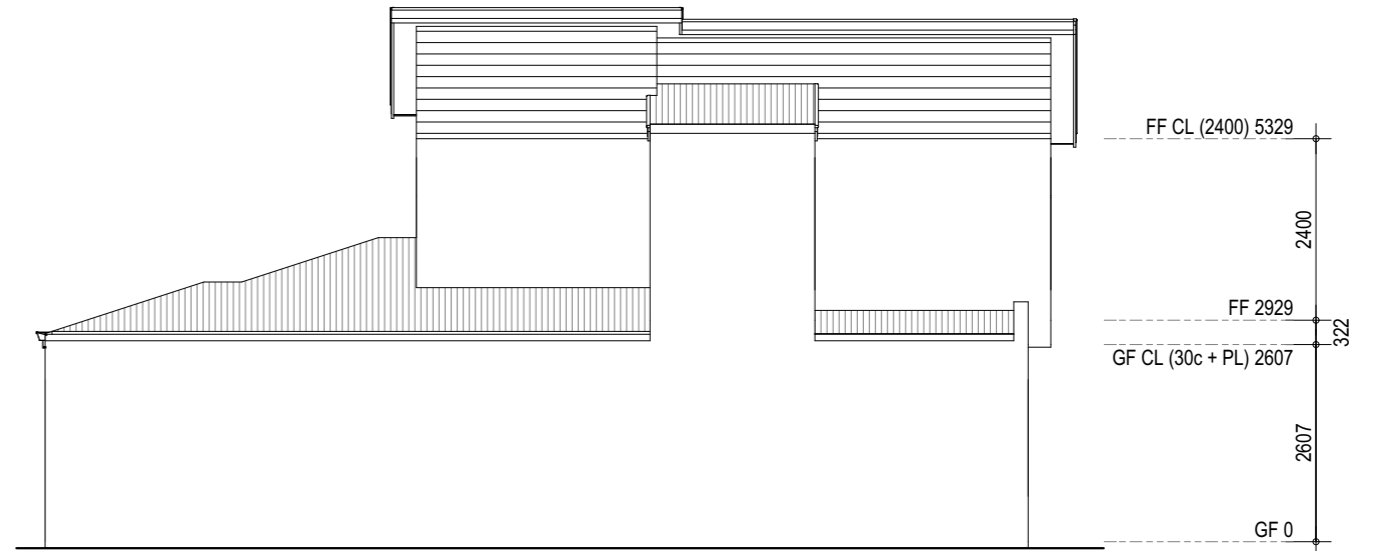

ELEVATION 2
1:100

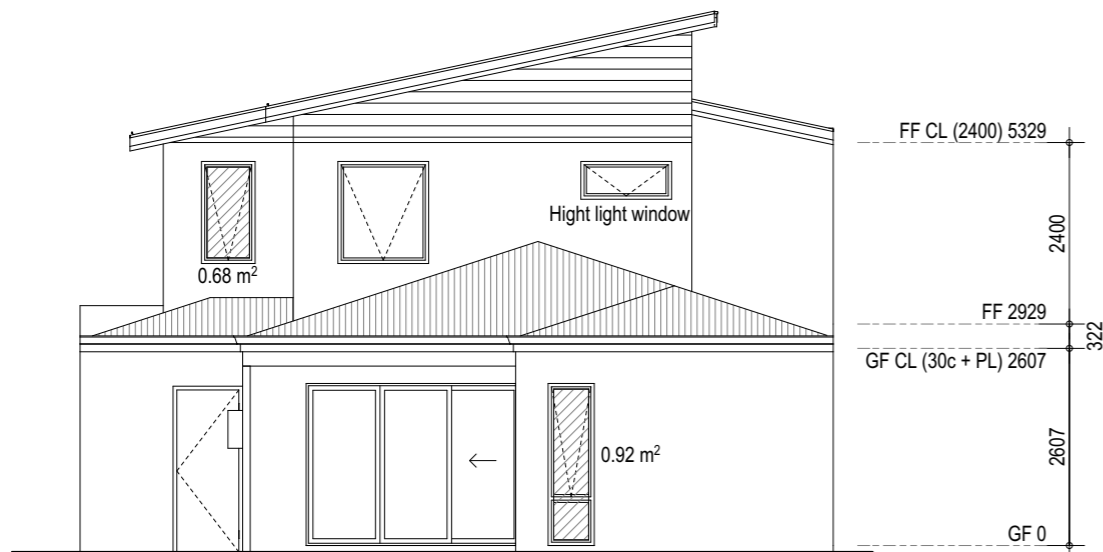

ELEVATION 3
1:100

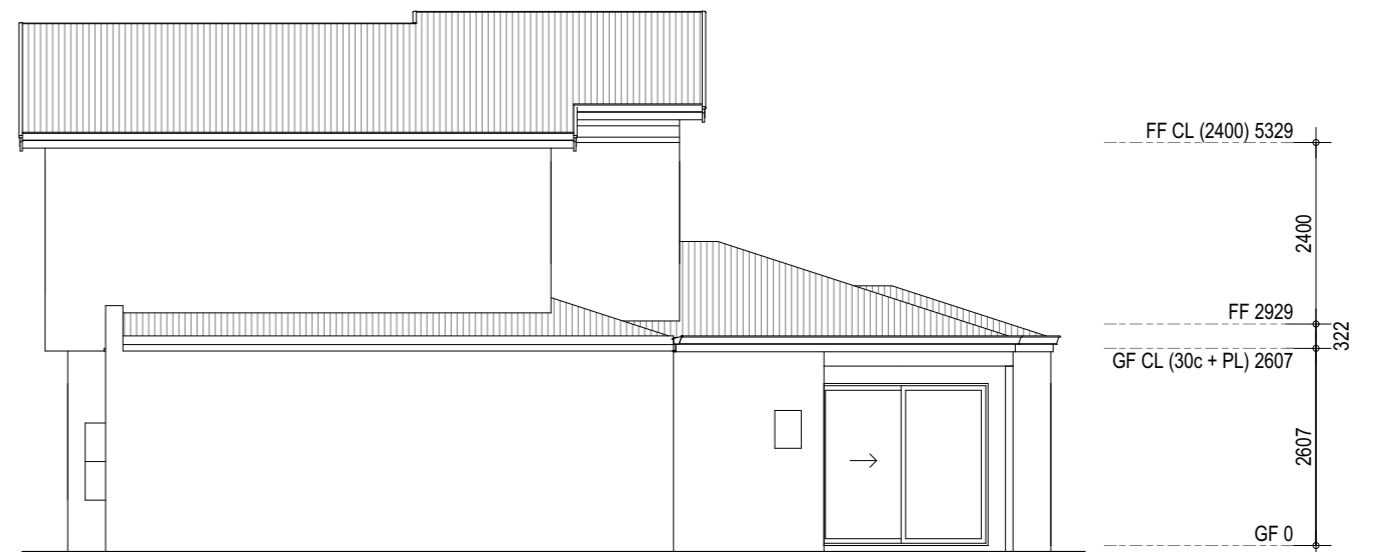

ELEVATION 4
1:100

**Nicheliving
construction**

180 Newcastle Street,
Perth WA 6000
TEL: 08 9483 0088
FAX: 08 9483 0090
www.nicheliving.com.au

REVISION:				
NO.	DATE	DESCRIPTION	DWN	CHK

BUILDER
OWNER
OWNER
DATE

CLIENT: Nicheliving Construction		
ADDRESS: TYPE '1S' ELEVATIONS L 100 (360) Wannero RD, Madeley		
DRAWN: KDo	JOB No.:	SHEET:
DATE: March 17	© COPY RIGHT NICHELIVING CONSTRUCTION	

DA AMENDMENT