

Rev.	Date	Issued By	Revision Description
A	23-11-2017		PRELIMINARY ISSUE

Project Name
**ASHBY VILLAGE - PROPOSED RETAIL /
COMMERCIAL TENANCIES, CNR HOLLOSY
WAY & PINJAR ROAD, ASHBY WA 6065 for
ENDEAVOUR PROPERTIES PTY LTD**

Drawing Name
PERSPECTIVES



Reduction 25mm on B1 | Scale

Project Number
06177B

Date 14/11/16 | Drawn Author | Checked Checker

Drawing No.
P(B)102

Rev.
A

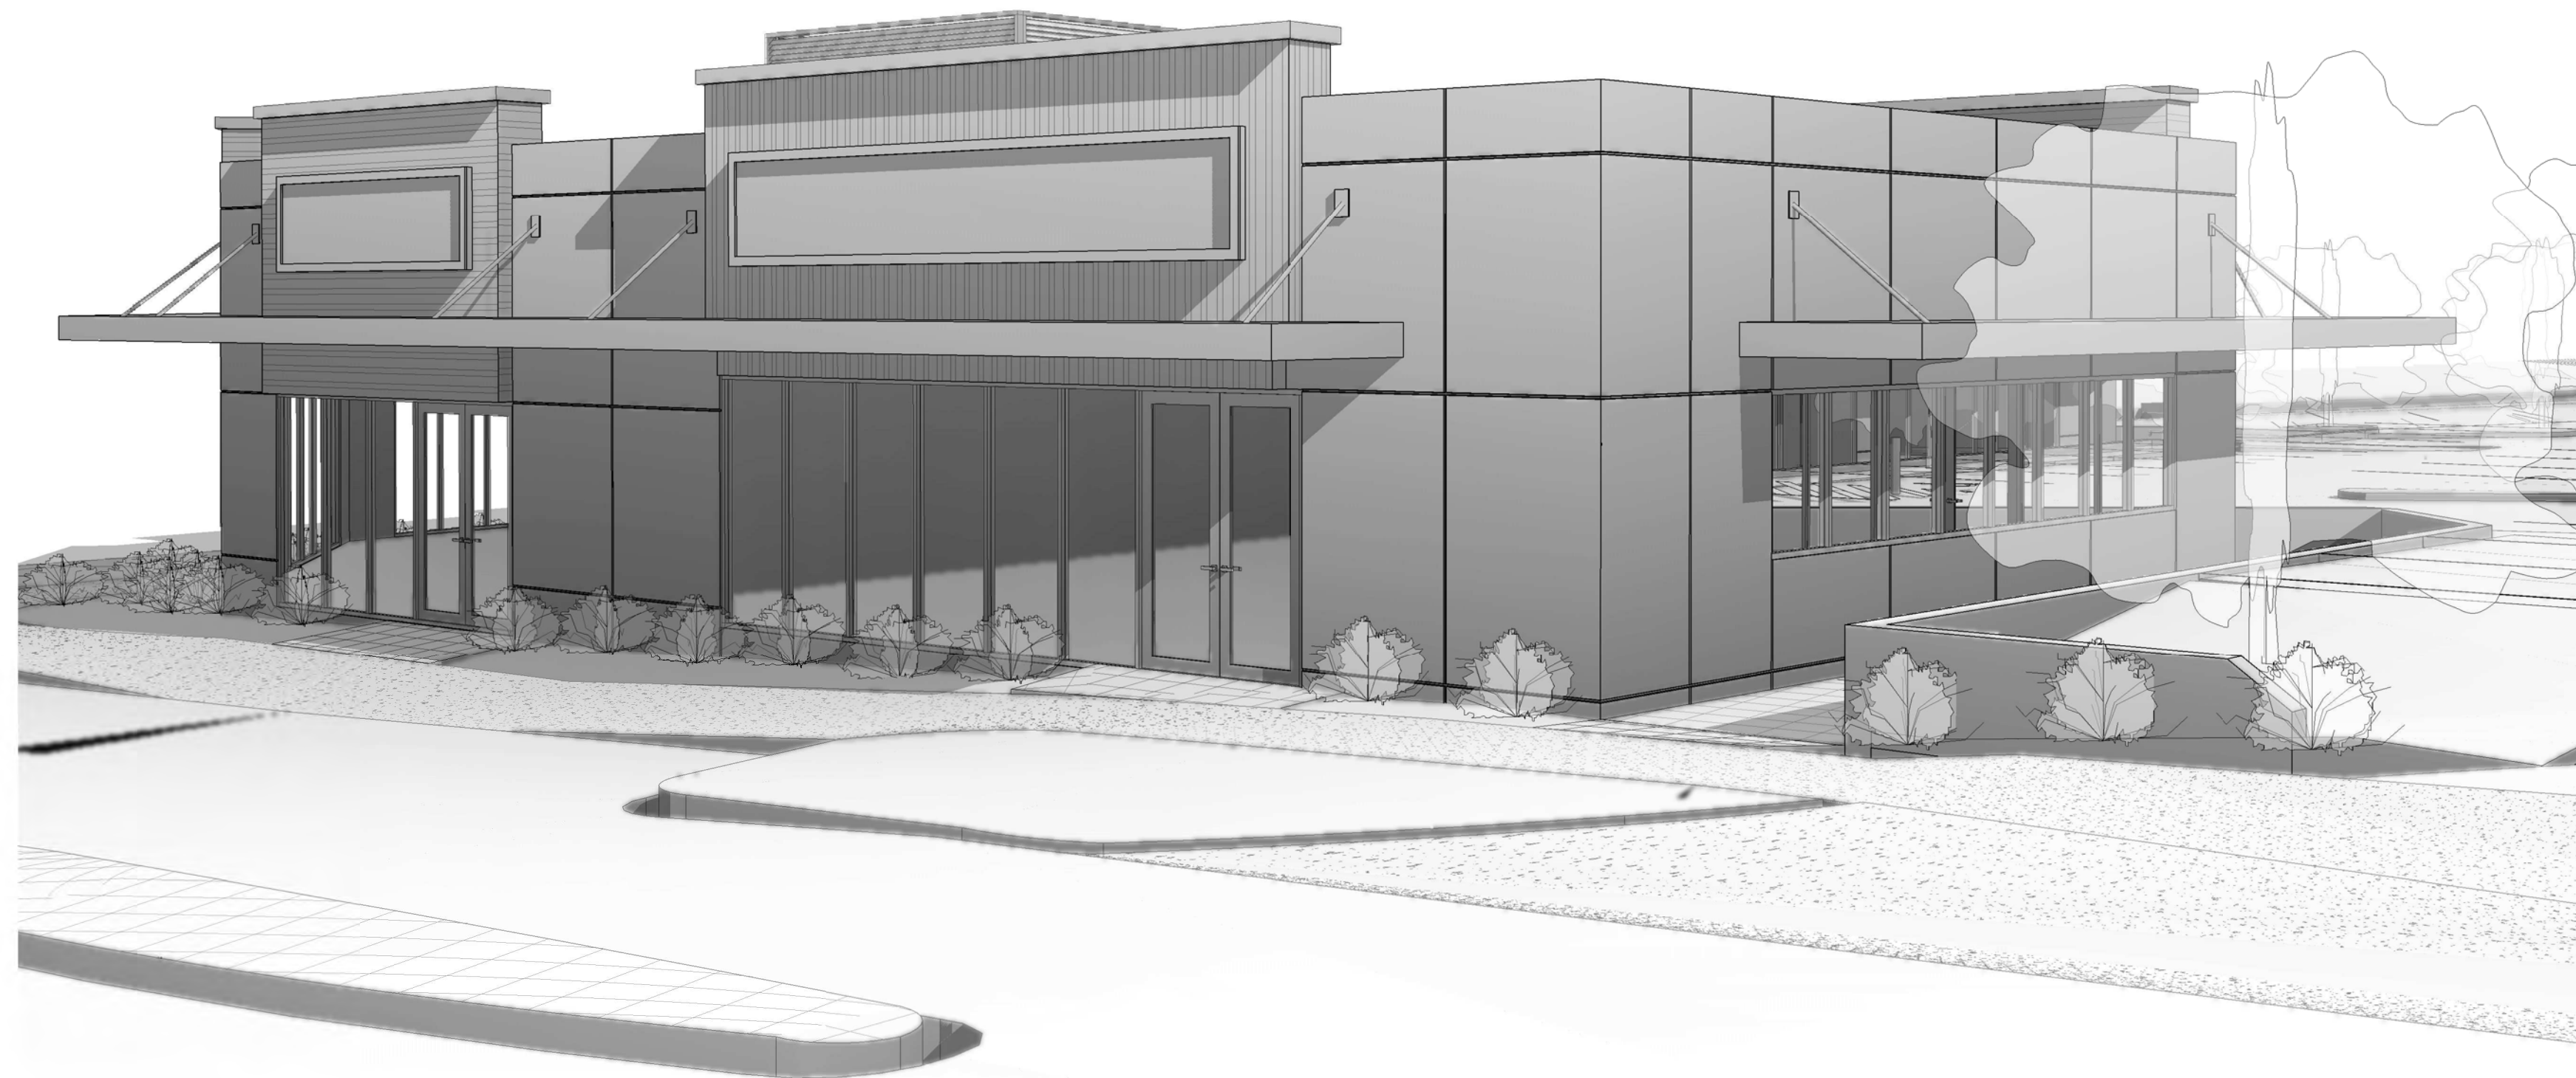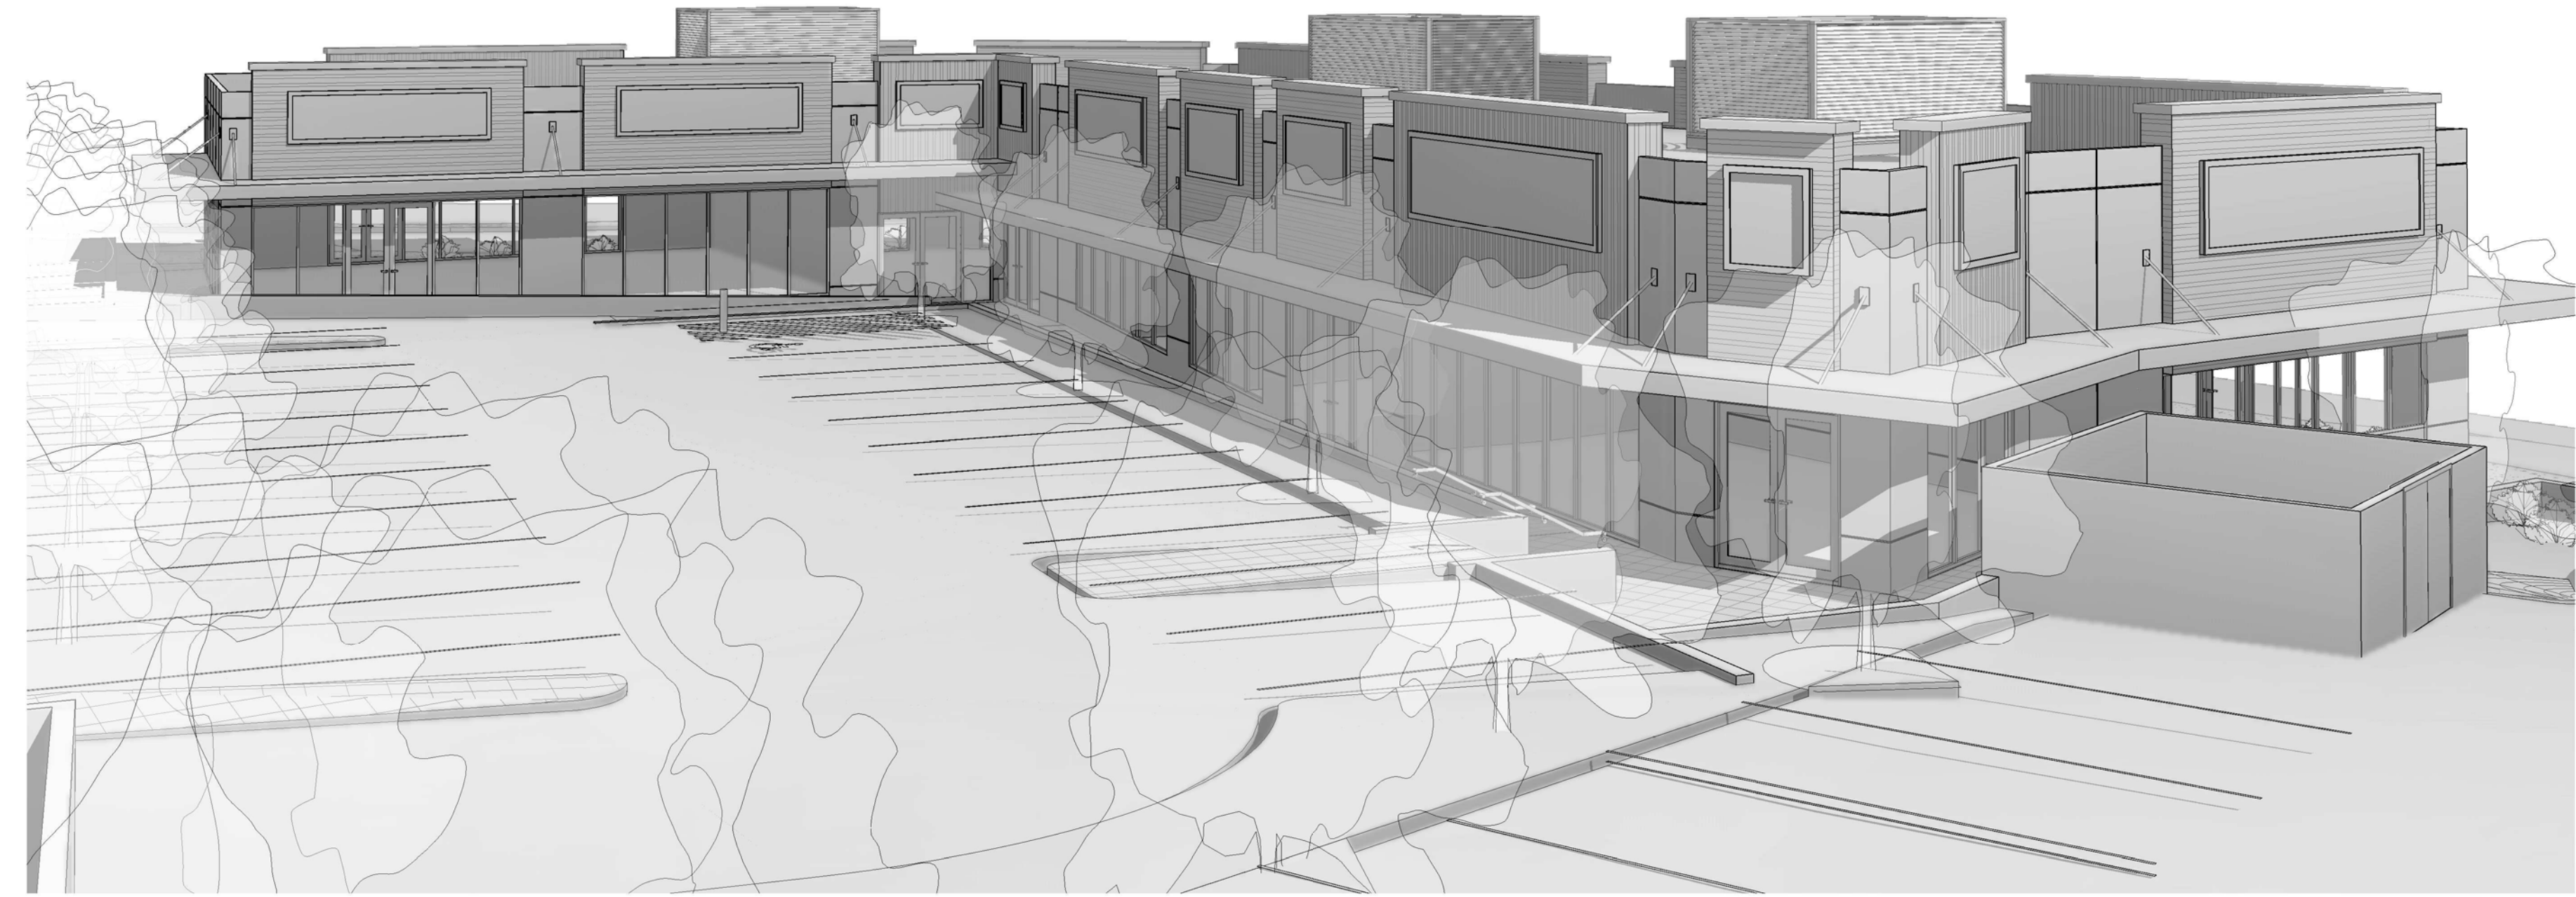

Rev.	Date	Issued By	Revision Description
A	23-11-2017		PRELIMINARY ISSUE

Project Name
ASHBY COMMERCIAL USE TENANCIES, Lot 7
Hollosey Way, ASHBY WA 6065 for Endeavour
Properties Pty Ltd

Drawing Name
PERSPECTIVES


Reduction 25mm on B1 | Scale

Project Number
06177B

Date
Month 2014

Drawing No.
P(B)203

Rev.
A

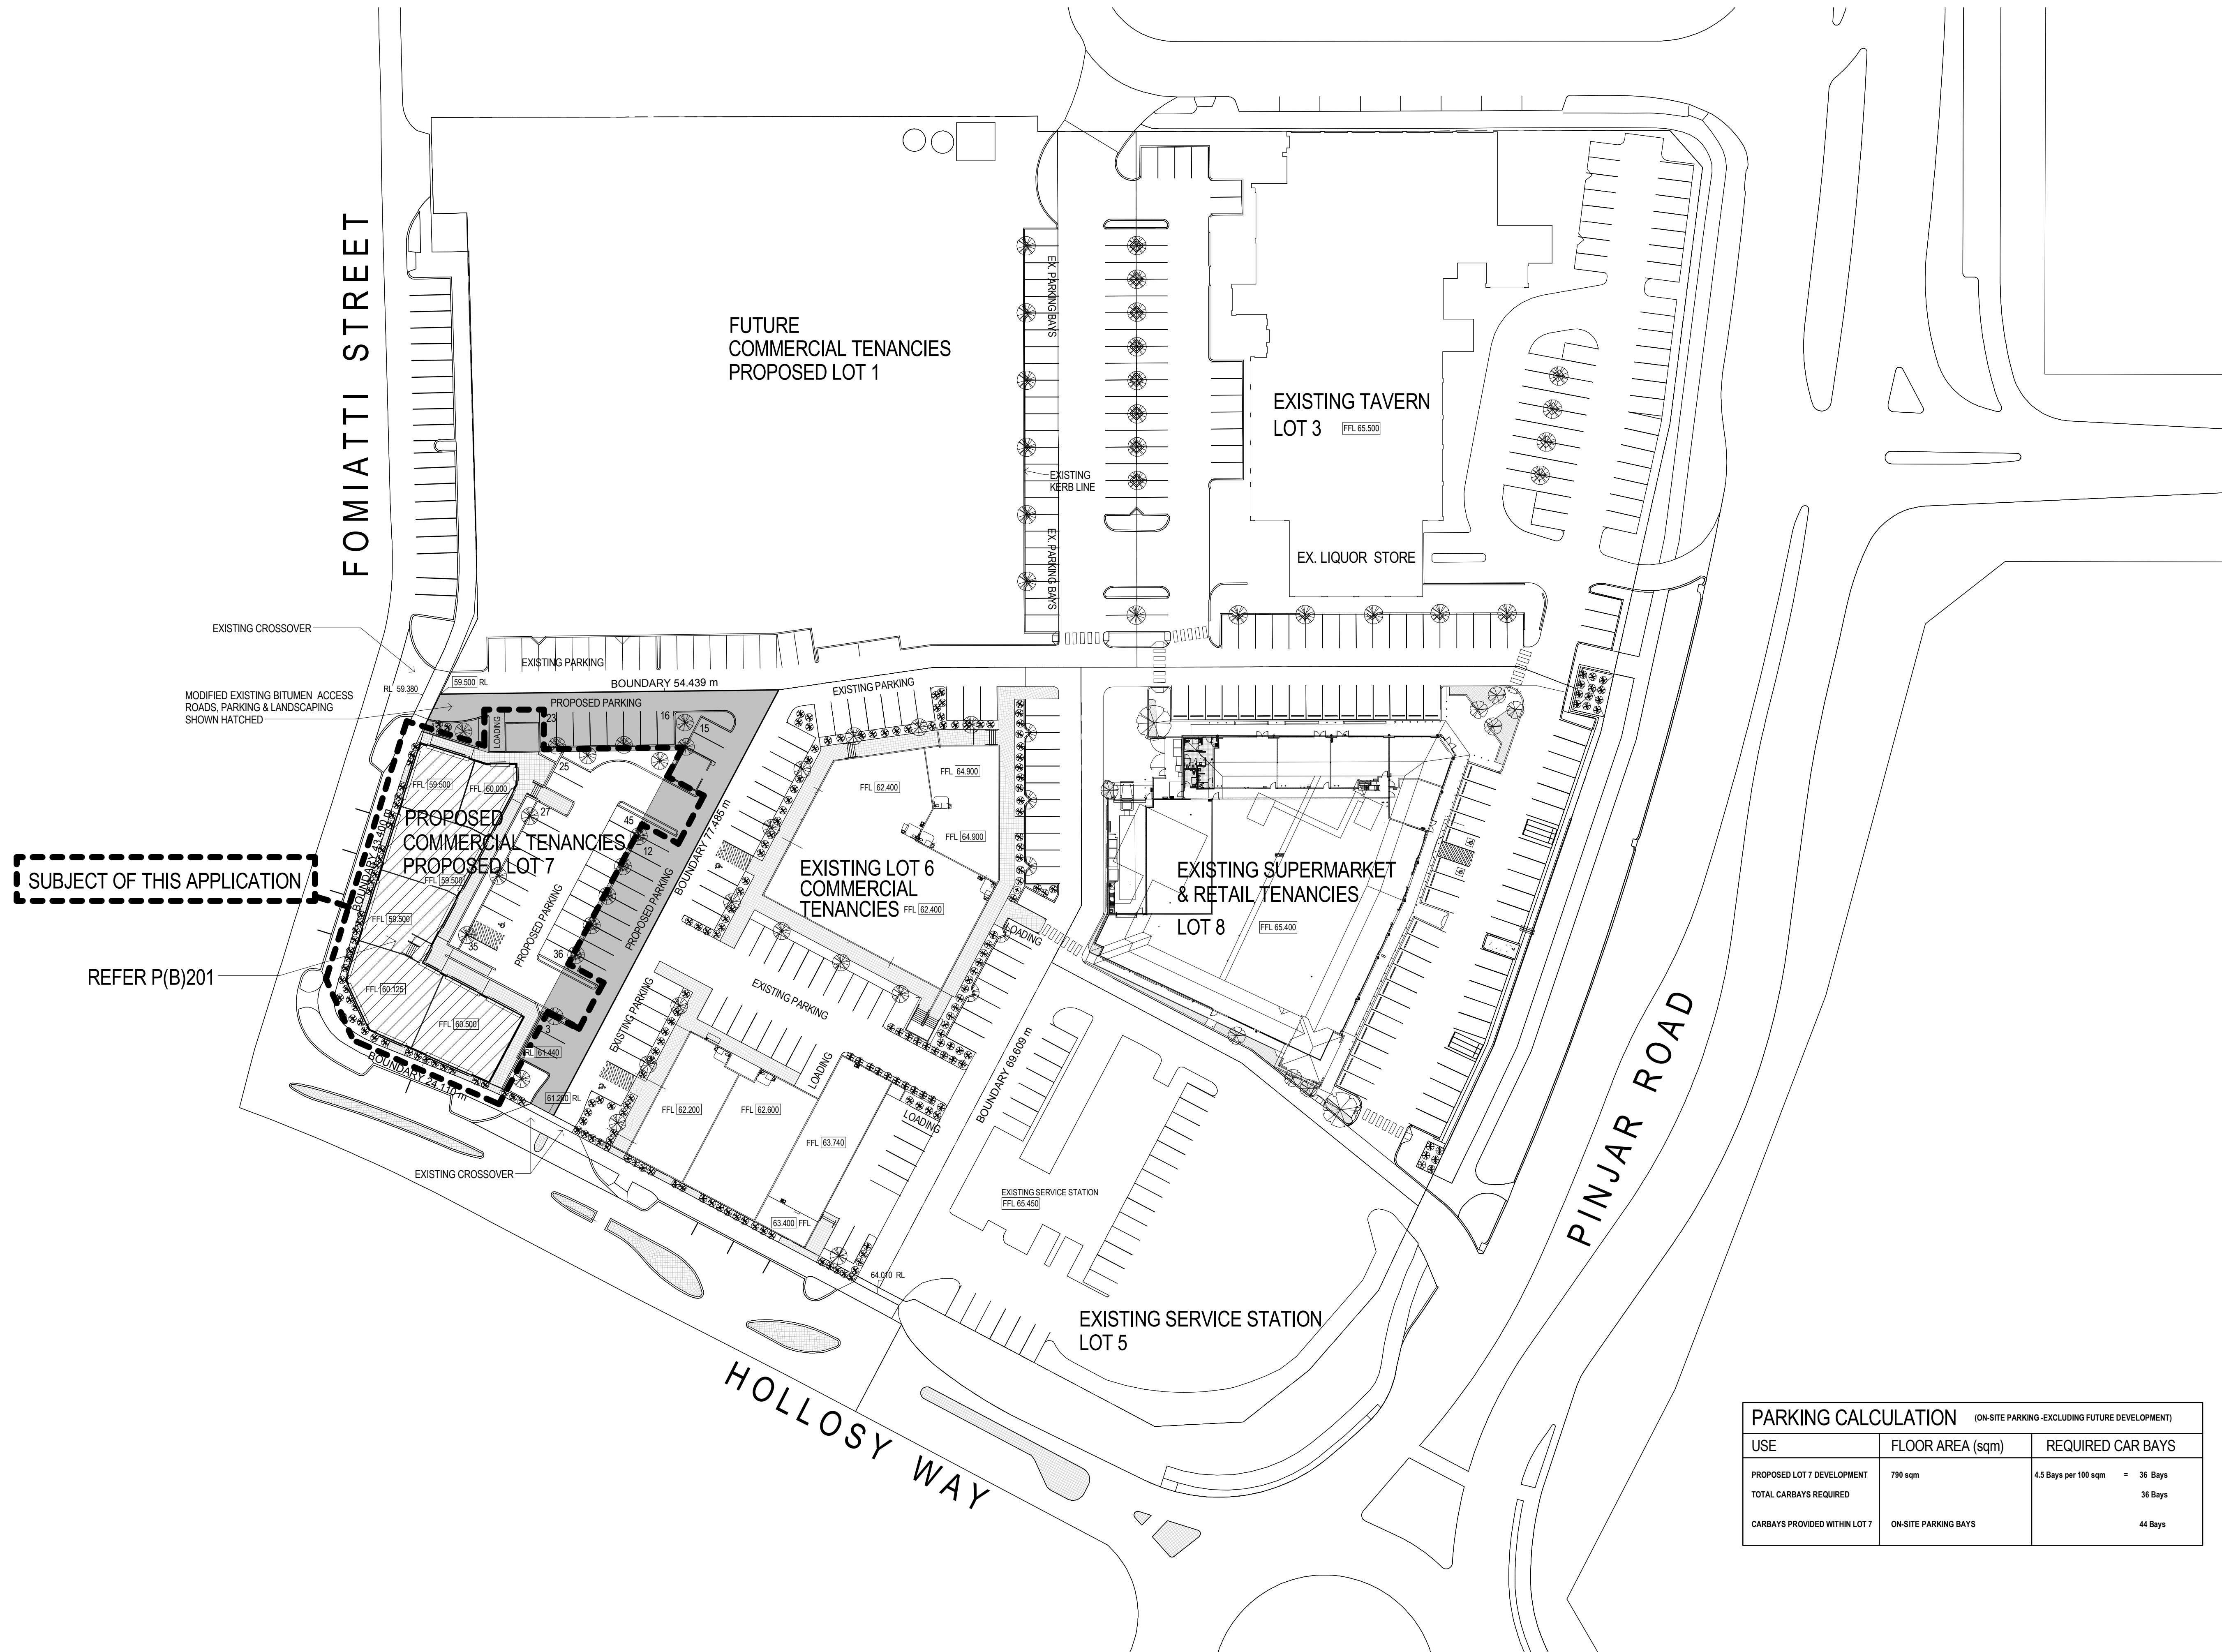

PARKING CALCULATION (ON-SITE PARKING - EXCLUDING FUTURE DEVELOPMENT)		
USE	FLOOR AREA (sqm)	REQUIRED CAR BAYS
PROPOSED LOT 7 DEVELOPMENT	790 sqm	4.5 Bays per 100 sqm = 35 Bays
TOTAL CARBAYS REQUIRED		36 Bays
CARBAYS PROVIDED WITHIN LOT 7	ON-SITE PARKING BAYS	44 Bays



© Oldfield Knott Architects Pty Ltd 2015 | www.oldfieldknott.com.au



OLDFIELD KNOTT ARCHITECTS PTY LTD
 567 Hay Street, DGLISH WA 6008 | PO Box 849 SUBIACO WA 6904
 T: (08) 9381 6788 | F: (08) 9381 4519 | E: ok@okarch.com.au

Rev.	Date	Issued By	Revision Description
A	23-11-2017		PRELIMINARY ISSUE
B	21-12-2017		ISSUED FOR INFORMATION

Project Name
ASHBY VILLAGE - PROPOSED RETAIL / COMMERCIAL TENANCIES, CNR HOLLOSY WAY & PINJAR ROAD, ASHBY WA 6065 for ENDEAVOUR PROPERTIES PTY LTD

Drawing Name
OVERALL SITE PLAN

Project Number
06177B

Drawing No
P(B)101
 Rev
B

Reduction Scale **As Indicated** Date **14/11/16** Drawn **Author** Checked **Checker**
© 10806177 Ashby Shopping Centre/06177 Master Site/06177 Site Option 4.rvt



FOMIATTI STREET

HOLLYS WAY

1 Ground Floor
SCALE: 1 : 100


Project Name	ASHBY COMMERCIAL USE TENANCIES, Lot 7 at 701 FOMIATTI STREET, Waverley NSW 1585 for EndeavourProperties Pty Ltd
Project Number	06177B
Drawing No.	P(B)201 B
Author	Check/Checker
Date	Month 2014
Scale	1 : 100
Reduction	25mm on B1

Issue 1
 Issued By: [Name] | Issued Date: 24-12-2017
 PRELIMINARY ISSUE
 ISSUED FOR INFORMATION


OLDFIELD-KNOTT ARCHITECTS PTY LTD
 1/150 WILSON STREET, SYDNEY NSW 2000
 T: (02) 9339 4619 | F: (02) 9339 4619
 www.oldfield-knott.com.au




2 SOUTH ELEVATION
R(B)201 SCALE: 1 : 100

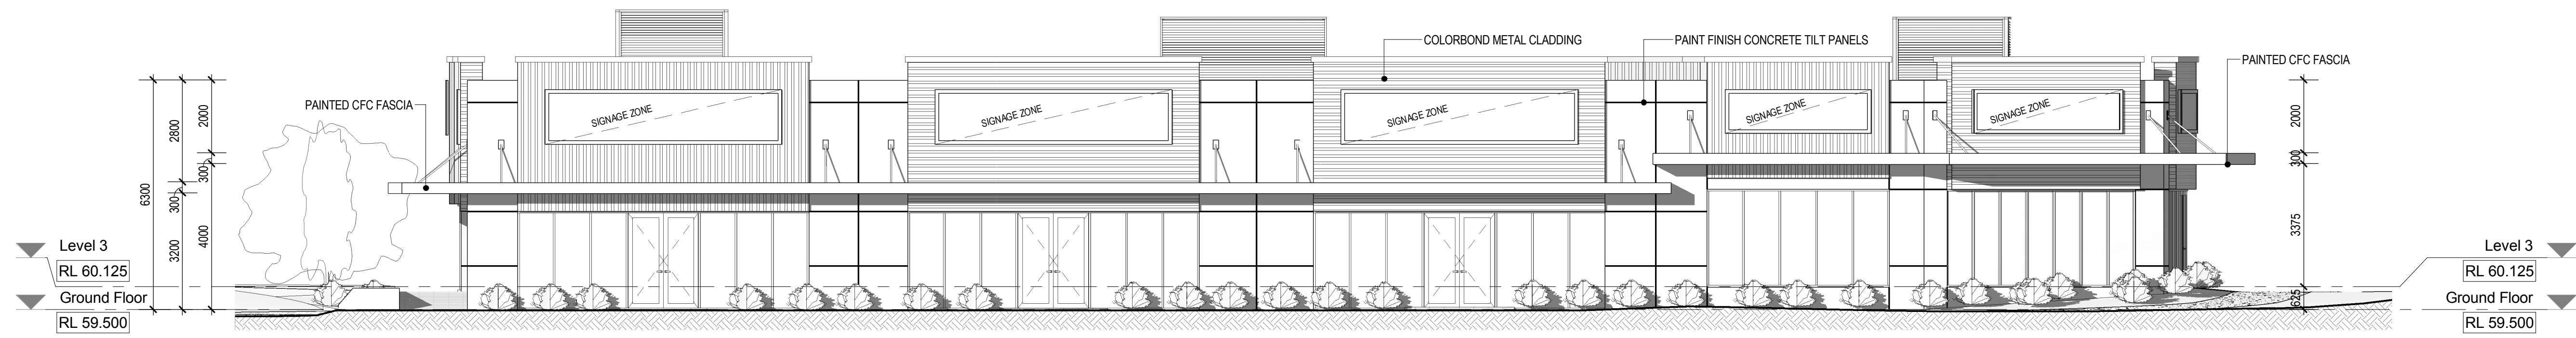

3 WEST ELEVATION
R(B)201 SCALE: 1 : 100

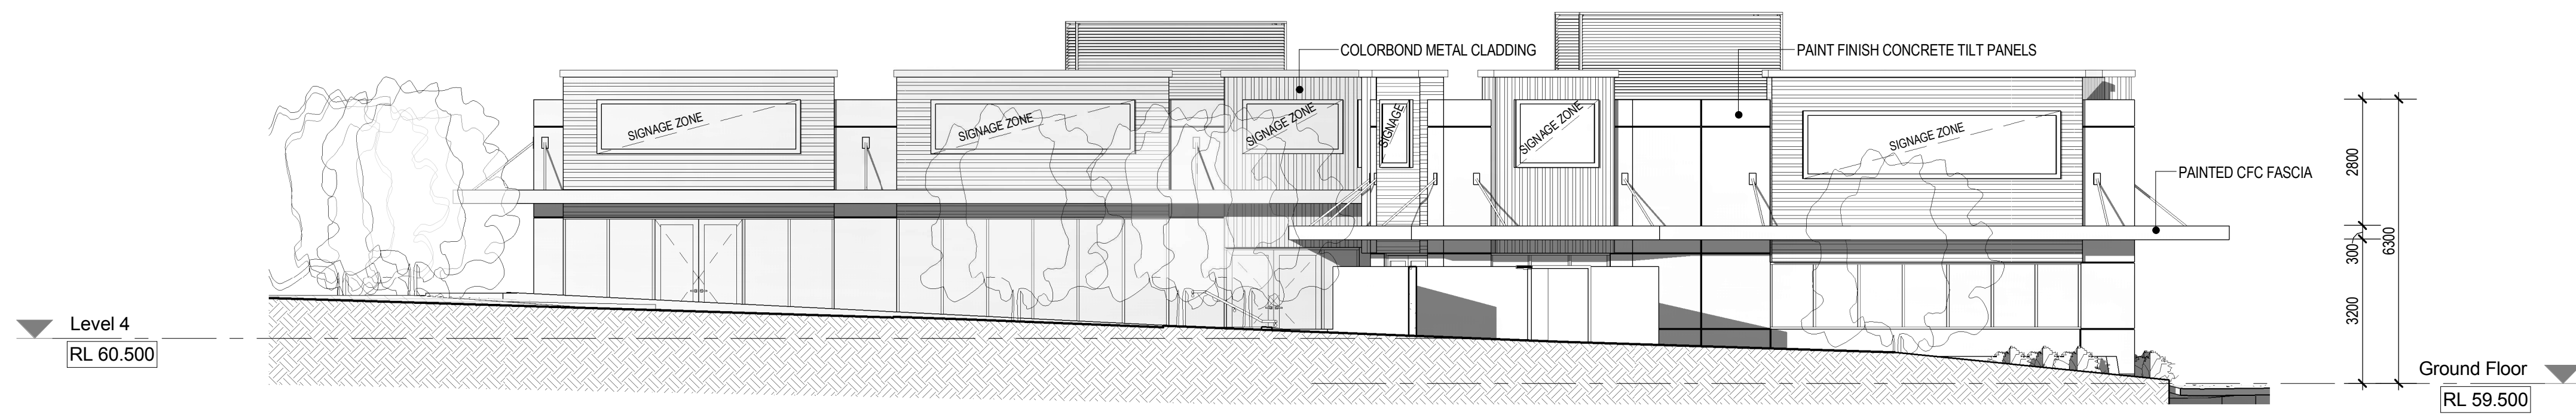

1 NORTH ELEVATION
R(B)201 SCALE: 1 : 100

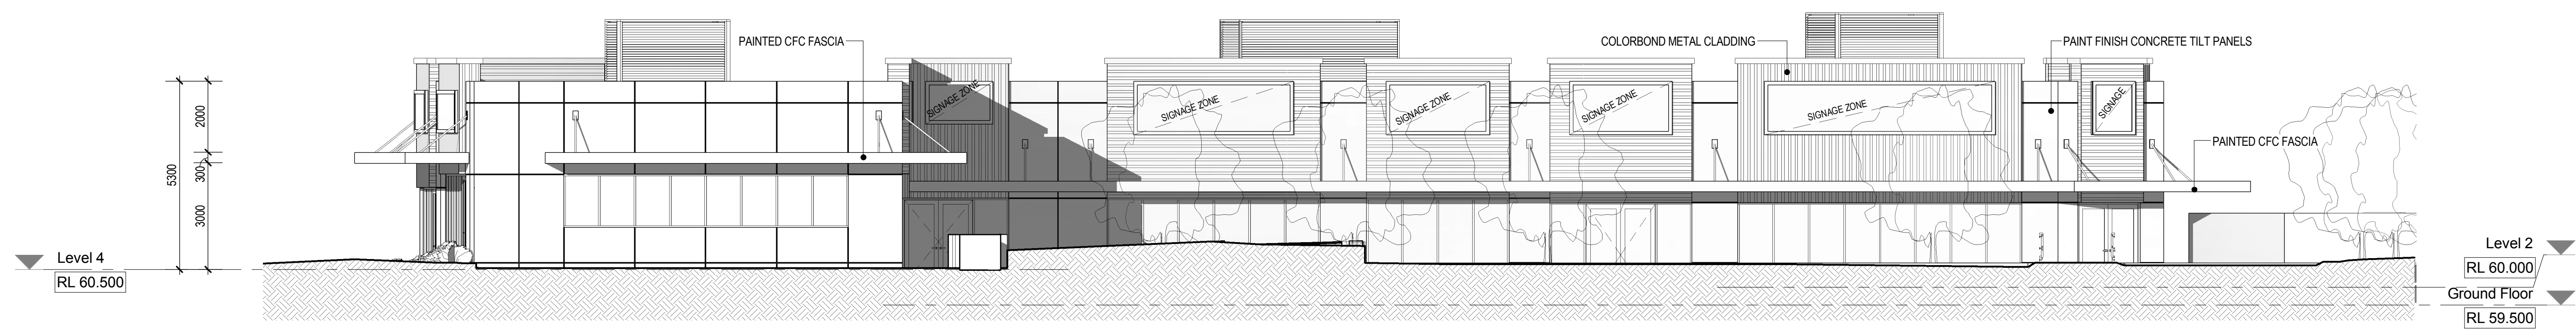

4 EAST ELEVATION
R(B)201 SCALE: 1 : 100

© Oldfield Knott Architects Pty Ltd 2015 | www.oldfieldknott.com.au

Rev.	Date	Issued By	Revision Description
A	23-11-2017		PRELIMINARY ISSUE
B	21-12-2017		ISSUED FOR INFORMATION

Project Name
ASHBY COMMERCIAL USE TENANCIES, Lot 7
 Hollosy Way, ASHBY WA 6065 for Endeavour Properties Pty Ltd

Drawing Name
ELEVATIONS

Project Number
06177B

Drawing No
P(B)202
 Rev
B