



(RAW FT)



Dear Sir/Madam:

I have been working as a Fitness trainer for three years now and am fortunate enough to have a loyal steady client base. I have been working from other people's Fitness Centre's since the start and now feel the time is right to work from my own Centre.

My existing class numbers range from 10- 15 members at one time and myself being the only staff member.


My Class times are Monday to Friday mornings 0900-0945 Then 1000-1045 I believe a fifteen-minute gap in these class times will aid car parking congestion during normal business hours for neighboring businesses and allow for a clean-up and preparation for the next class.

Evening classes will be at 1730-1830, 1830-1930 then 1930-2030

As my existing clientele have been partaking in my classes for some time, this has seen an increase of carpooling during the week as they often like to travel in together. This has been advantageous due to the limited parking available in the previous Centre's I have been working from. Another reason for choosing this unit is its close proximity to many of my client's homes. So as a fitness trainer I will encourage them to walk in whenever possible.

I hope this letter is relevant to any information that is required. If you have any further questions please do not hesitate to contact me.

Sincerely,




(Raw FT)

1500mmH


3000mmW

RAW_{FT}





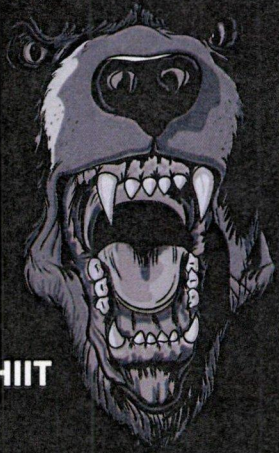


FITNESS TRAINING FIT KICKBOXING BJJ HIIT
ZUMBA BOXFIT METAFIT CIRCUIT



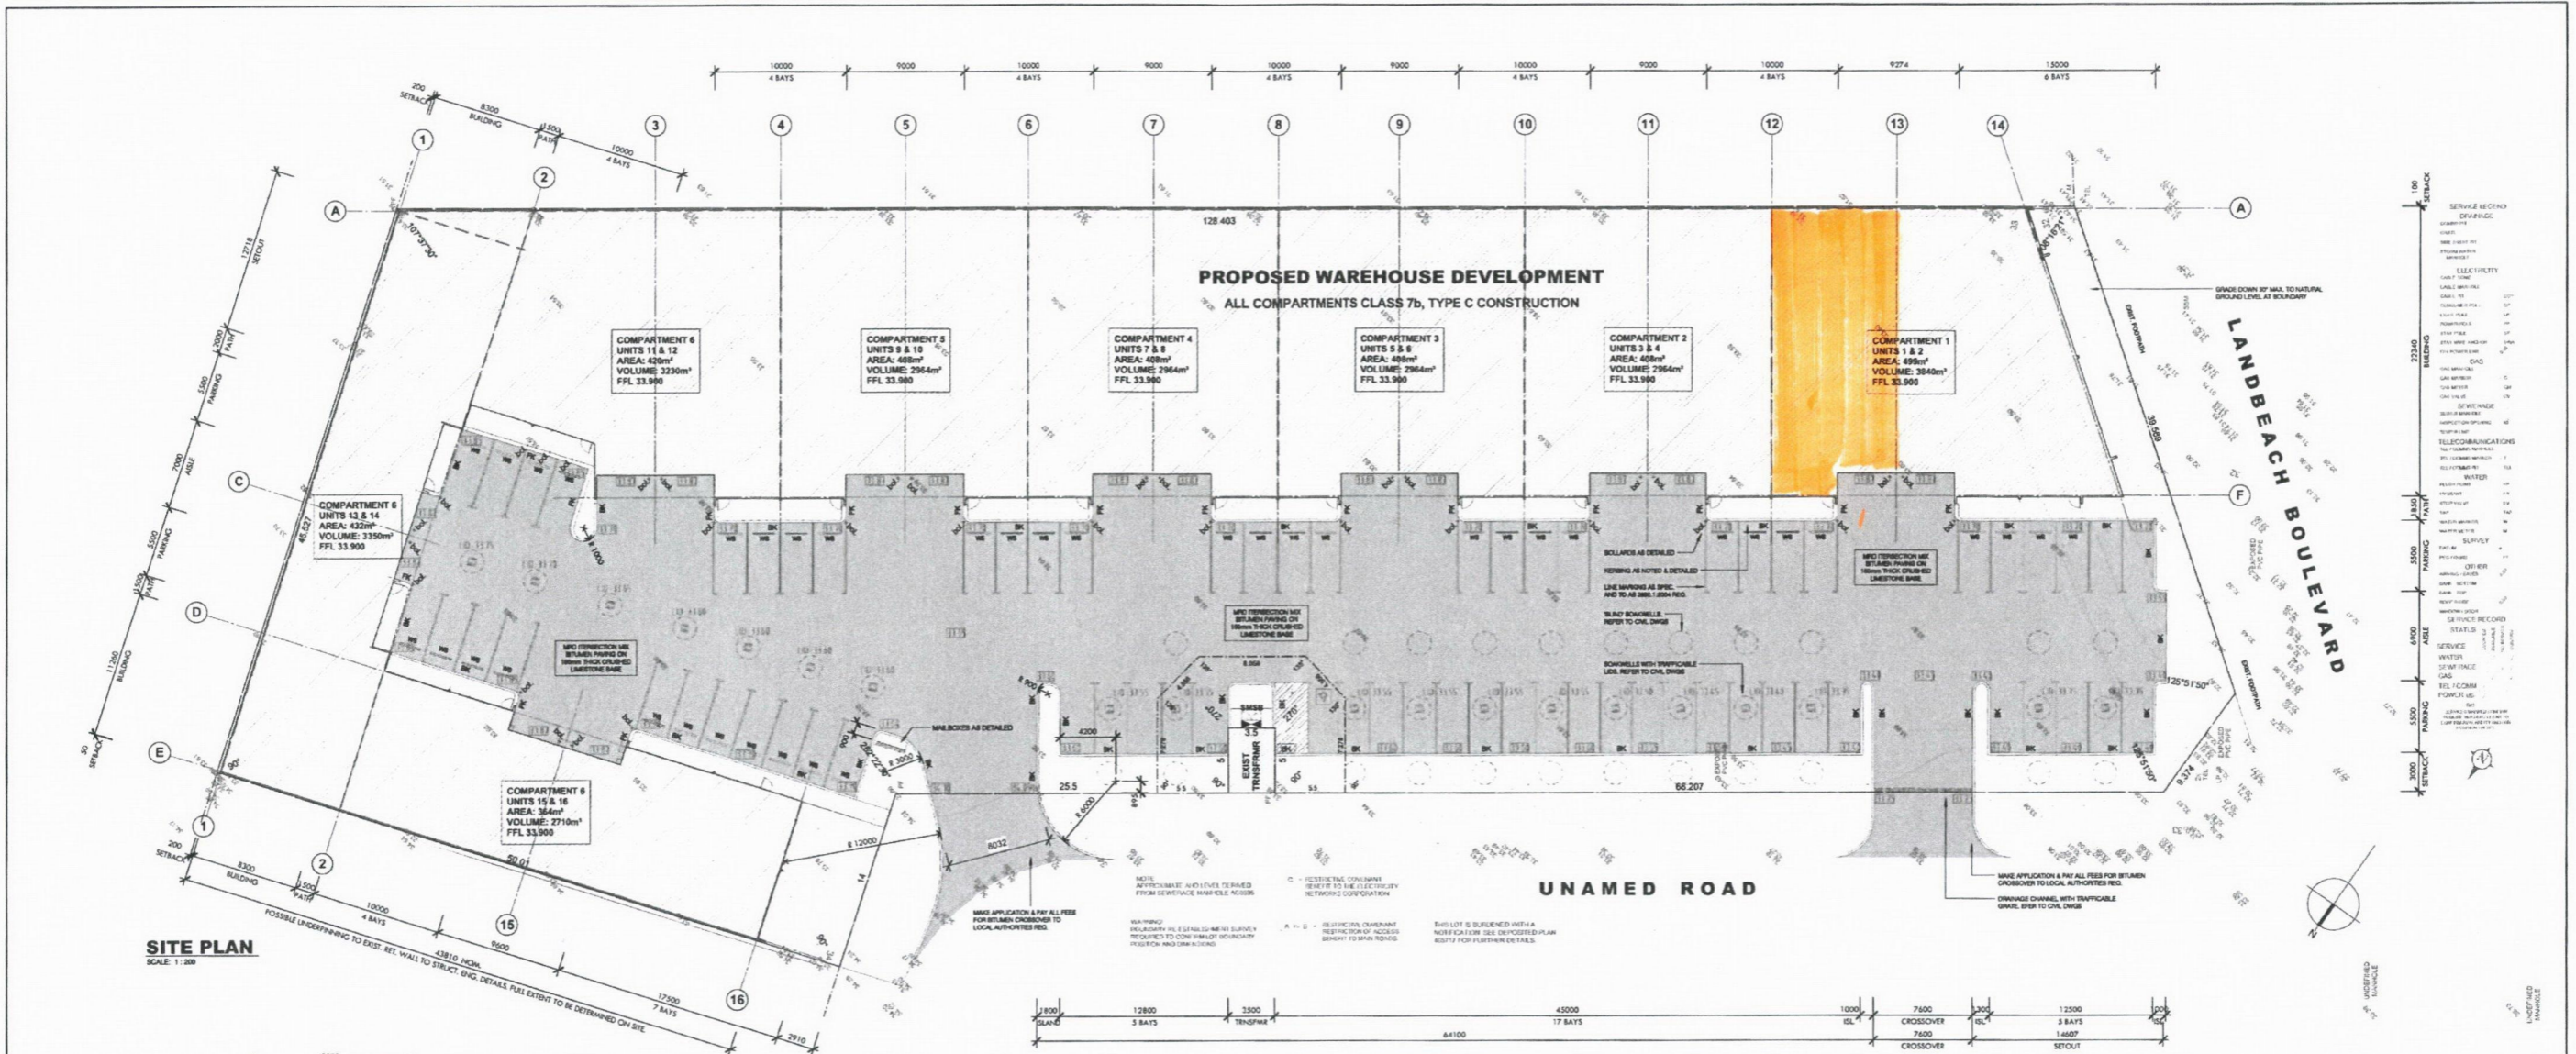

ITEM	DESCRIPTION	QUANTITY	UNIT	REMARKS
1	CONCRETE	128.403	m ³	
2	BRICK PAVING	66.207	m ²	
3	LANDSCAPING	17.500	m ²	
4	BARBER KERBS	1.400	m	
5	FLUSH KERBS	1.400	m	
6	WHEELSTOPS	1.400	m	
7	MAILBOXES	17	units	
8	SCAFFOLLS	17	units	
9	WALLS	17	m	
10	ROOFING	17	m ²	
11	GLASS	17	m ²	
12	PAINT	17	m ²	
13	WATER	17	m ³	
14	ELECTRICITY	17	m ²	
15	TELECOMMUNICATIONS	17	m ²	
16	WASTE	17	m ²	

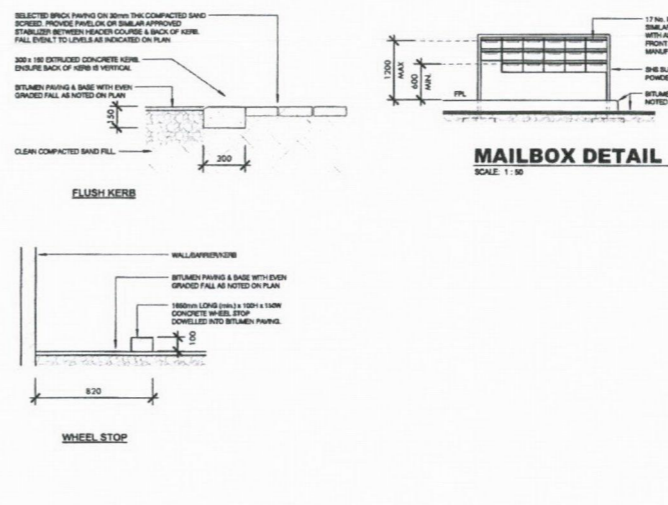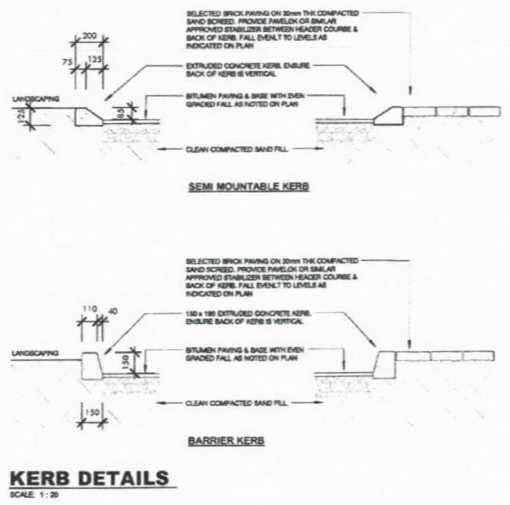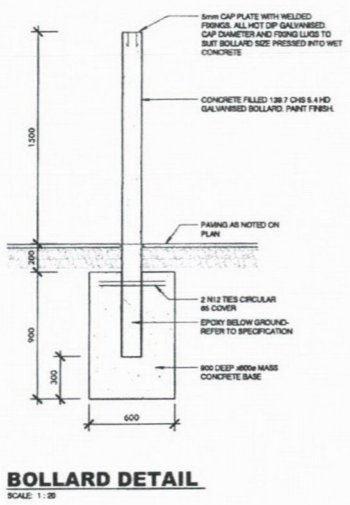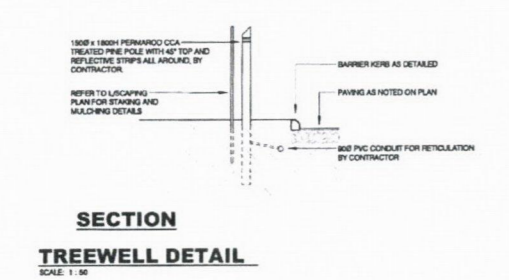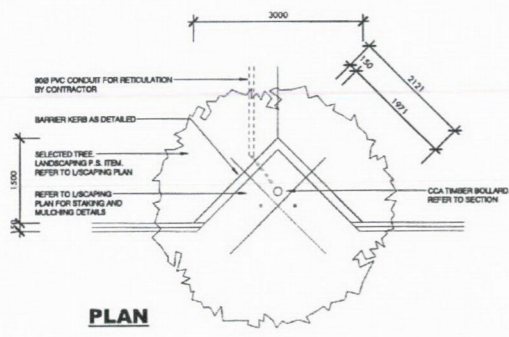

LEGEND

[Symbol]	PROPOSED NEW LEVELS	[Symbol]	SCAFFOLLS - REFER TO CIVL DWGS
[Symbol]	EXISTING LEVELS	[Symbol]	FIRE RATED WALL AS NOTED
[Symbol]	PROPOSED DEVELOPMENT	[Symbol]	BOLLARD AS DETAILED
[Symbol]	BITUMEN PAVING AS NOTED	[Symbol]	KERBS AS NOTED
[Symbol]	BRICK PAVING AS NOTED	[Symbol]	BARBER KERBS
[Symbol]	LANDSCAPING (P) ITEMS	[Symbol]	SEMI-MOUNTABLE KERBS
[Symbol]	MAN SWITCH BOARD	[Symbol]	WHEELSTOP AS NOTED
[Symbol]	ELEC. BOARD AS NOTED	[Symbol]	MARKED CARBAYS

REV	DATE	DESCRIPTION
1	09-03-2018	ISSUED FOR BUILDING PERMIT
2	09-03-2018	ISSUED FOR APPROVAL
3	09-03-2018	ISSUED FOR INFORMATION

ISSUED FOR BUILDING PERMIT

SITE PLAN




PROPOSED WAREHOUSE DEVELOPMENT
LOT 691 (HN 166), LANDBEACH BOULEVARD, BUTLER WA
FOR: QUIPU PROPERTIES PTY LTD

Date: 2018
 Title: 7778
 Client: SAJ
 Project: MB
 DWG No: A101 Rev No: 1

meyer shircore
 and associates
 50 YEARS
 1963|2013

LEGEND


	PROPOSED NEW LEVEL
	SELECTED FLOOR TILES
	ELEC. BOARD AS NOTED
	FIRE RATED WALL AS NOTED
	ROLLUP AS DETAILED
	STEEL FRAMED WALL AS NOTED
	BRICK WALL AS NOTED
	CONCRETE TILT PANEL WALL AS NOTED
	COLUMN AS NOTED
	CONCRETE WALL PANEL, NO FINISH
	PAINTED CONCRETE WALL PANEL
	PAINTED PLASTERBOARD LINING
	EMERGENCY EXIT SIGN
	REFER TO SLEC DWG

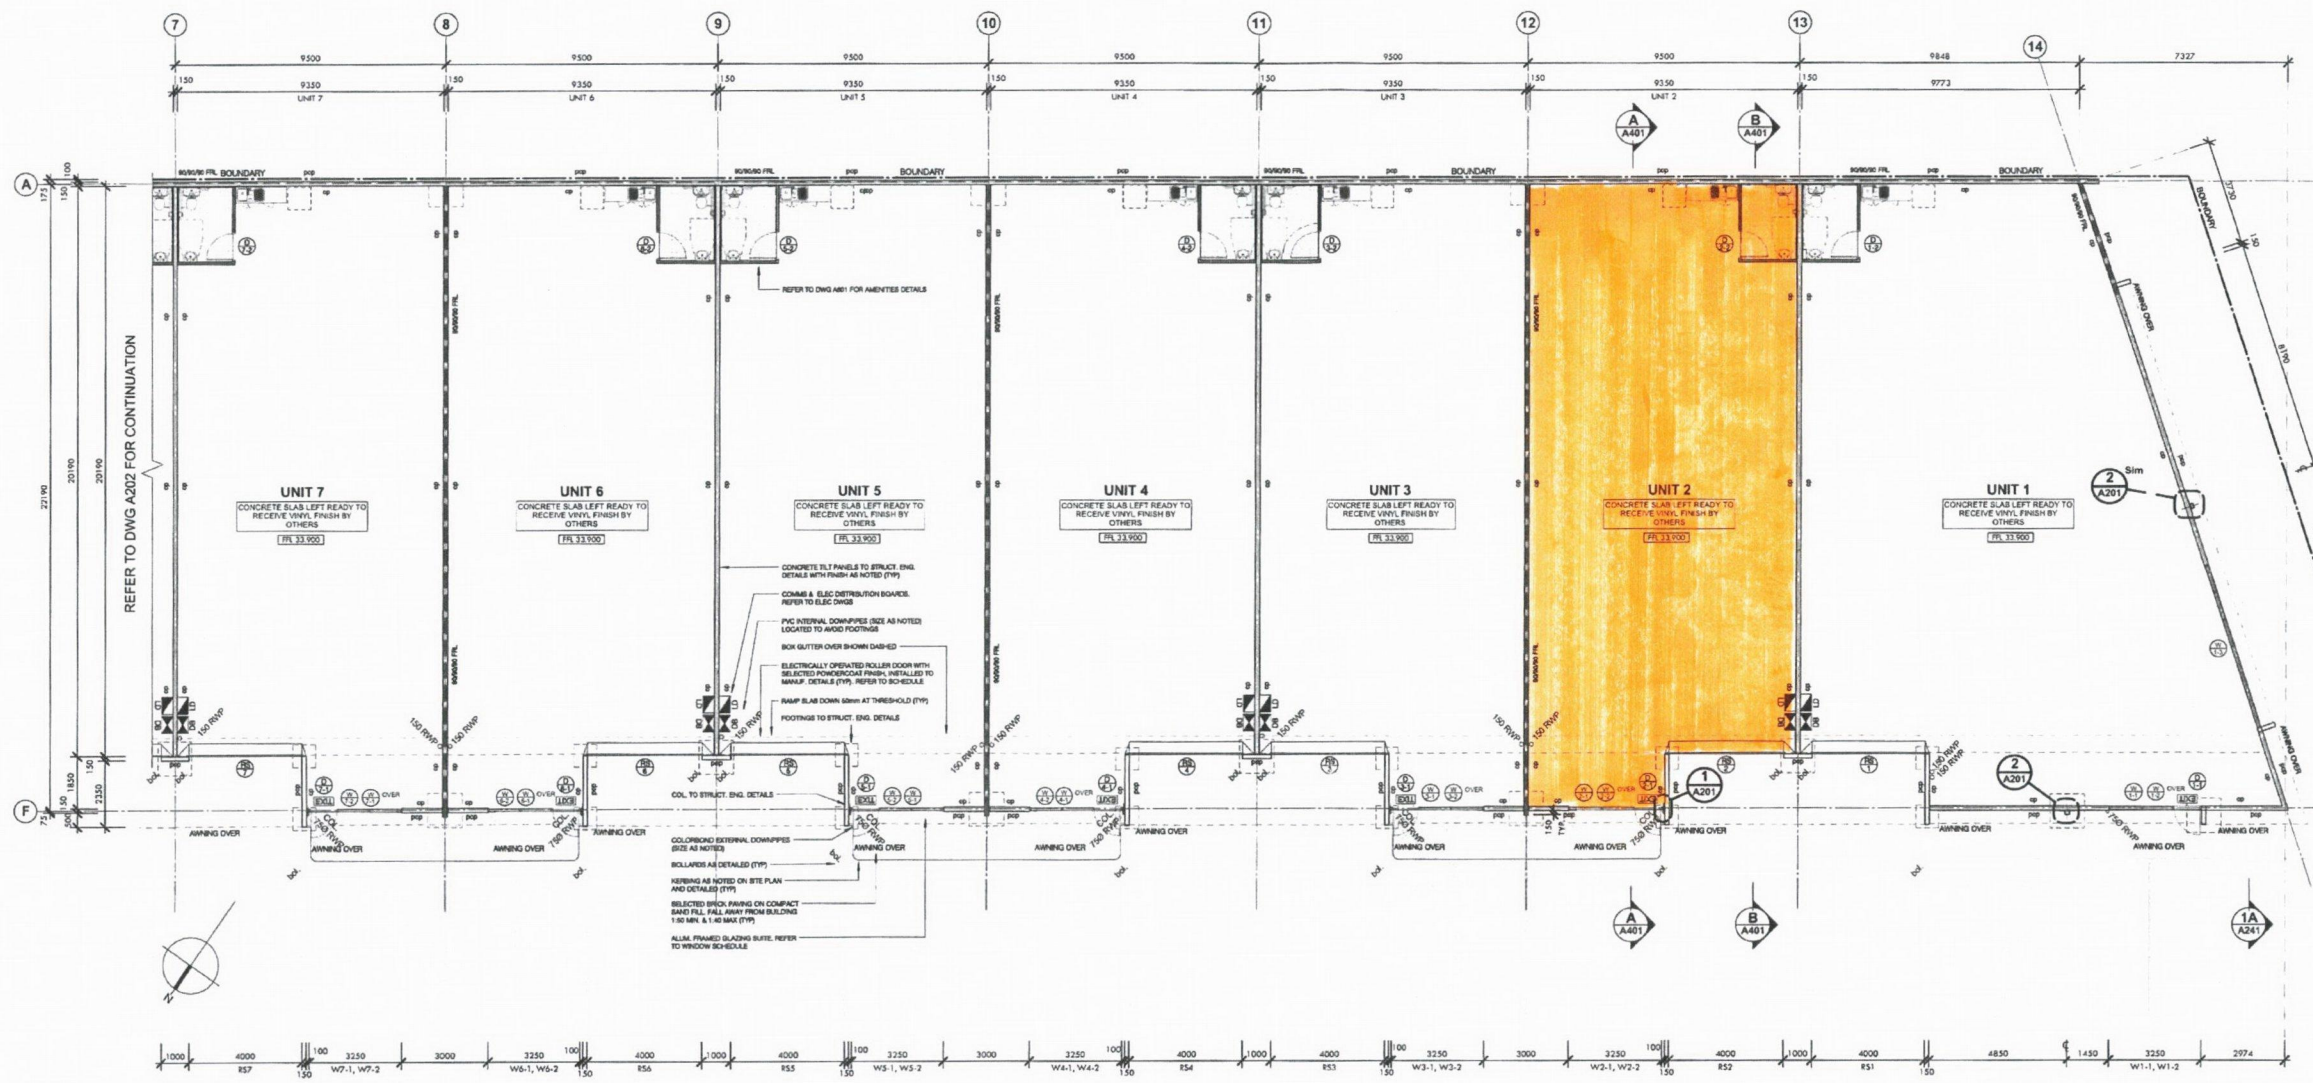


PART FLOOR PLAN 1
SCALE: 1:100

NCC COMPLIANCE NOTES

- ALL ELECTRICAL WORK IS TO COMPLY WITH AS 3000 AND THE REQUIREMENTS OF THE NCC.
- SECTION 3.8
PART 3.8 EMERGENCY LIGHTING, EXIT SIGNS AND WARNING SYSTEMS SHALL COMPLY WITH AS 2281.1
- ALL EMERGENCY LIGHTING, EXIT SIGNS AND WARNING SYSTEMS SHALL COMPLY WITH AS 2281.1
- ALL AIR CONDITIONING AND VENTILATION SYSTEMS SHALL COMPLY WITH AS 1866.2 AND THE REQUIREMENTS OF 3.8 OF THE NCC.
- DISABLED ACCESS, CIRCULATION DEVICES, CLEARANCES, FIXTURES, FINISHES AND SIGNAGE SHALL COMPLY WITH AS 1428.1-2008.
- FULL ACCESS CHAIRS SHALL COMPLY WITH AS 2885.6-2008.
- FIRE HOSE REELS SHALL BE IN ACCORDANCE WITH AS 2441. FIRE HYDRANTS SHALL BE IN ACCORDANCE WITH AS 2118.1-2008 AND NCC PART 3.8.
- INSULATION SHALL BE IN ACCORDANCE WITH AS 4889.1.
- GLAZING SHALL BE IN ACCORDANCE WITH AS 1889.006, AS 2088 AND HAVE MANIFESTATION WHERE REQUIRED IN ACCORDANCE WITH AS 1428.1 CLAUSE 6.6.
- WINDOWS SHALL BE IN ACCORDANCE WITH AS 2041.
- MECHANICAL SERVICES SHALL BE DESIGNED AND INSTALLED IN ACCORDANCE WITH AS 1866.1, AS 1866.2, AS 2088, AS 2088 AND AS 4889.1.
- MECHANICAL LIGHTING AND POWER SHALL BE DESIGNED AND RETAILED TO COMPLY WITH NCC PART 3.8.
- HOT WATER SYSTEMS SHALL BE DESIGNED AND INSTALLED IN ACCORDANCE WITH AS 3004.

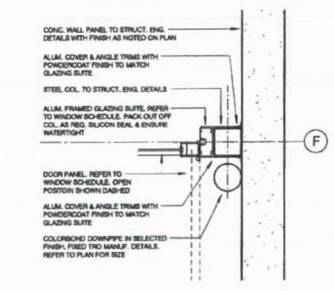

1 PLAN DETAIL
A201 SCALE: 1:10

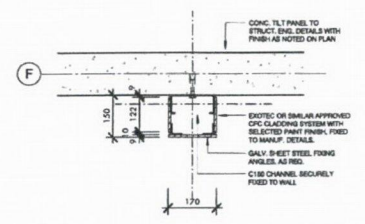

2 PLAN DETAIL
A201 SCALE: 1:10


REV	DATE	DESCRIPTION
1	03/02/2016	ISSUED FOR BUILDING PERMIT
2	29/07/2016	ISSUED FOR PERFORMANCE
3	14/02/2018	ISSUED FOR PERFORMANCE

ISSUED FOR BUILDING PERMIT
PART FLOOR PLAN 1


PROPOSED WAREHOUSE DEVELOPMENT
LOT 691 (HN 166), LANDBEACH BOULEVARD, BUTLER WA
FOR: QUIPU PROPERTIES PTY LTD

meyer shircore
and associates
50 YEARS
1963|2013


Date: 2015
Scale: @ B1
Project: 7778
Author: [Name]
Checker: [Name]

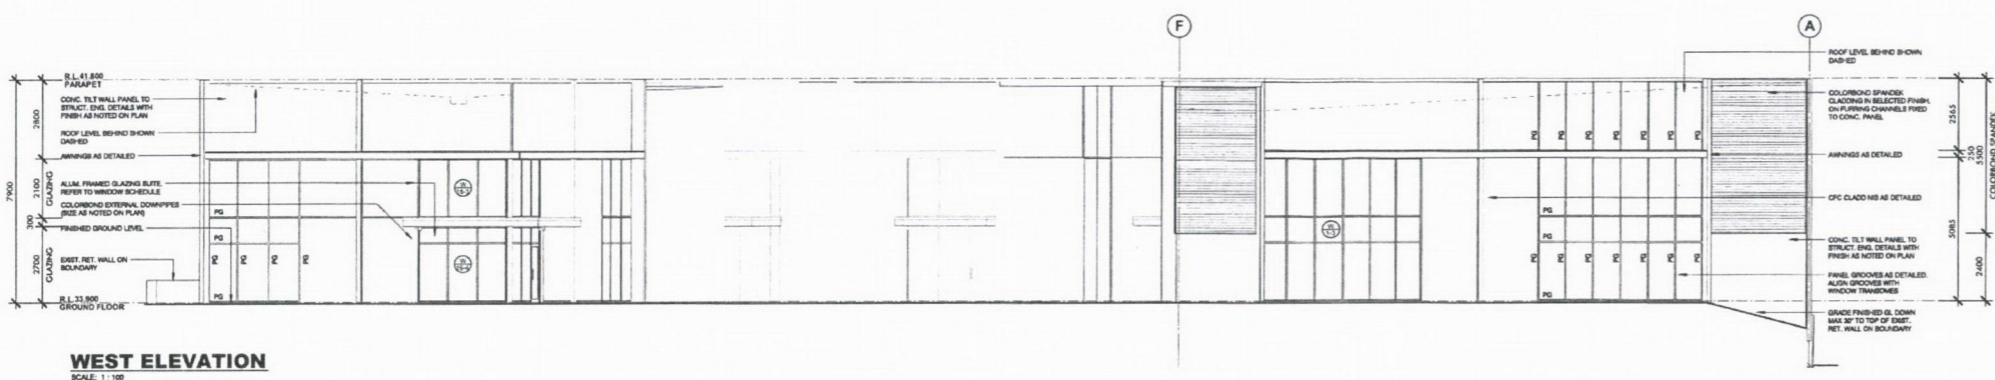


WEST ELEVATION
SCALE: 1:100

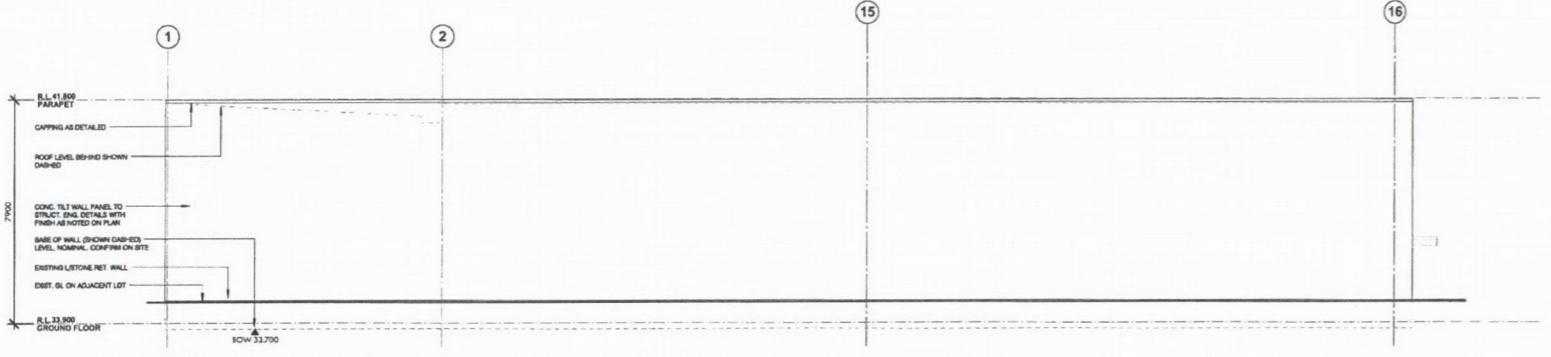

REAR ELEVATION UNITS 15 - 16
SCALE: 1:100

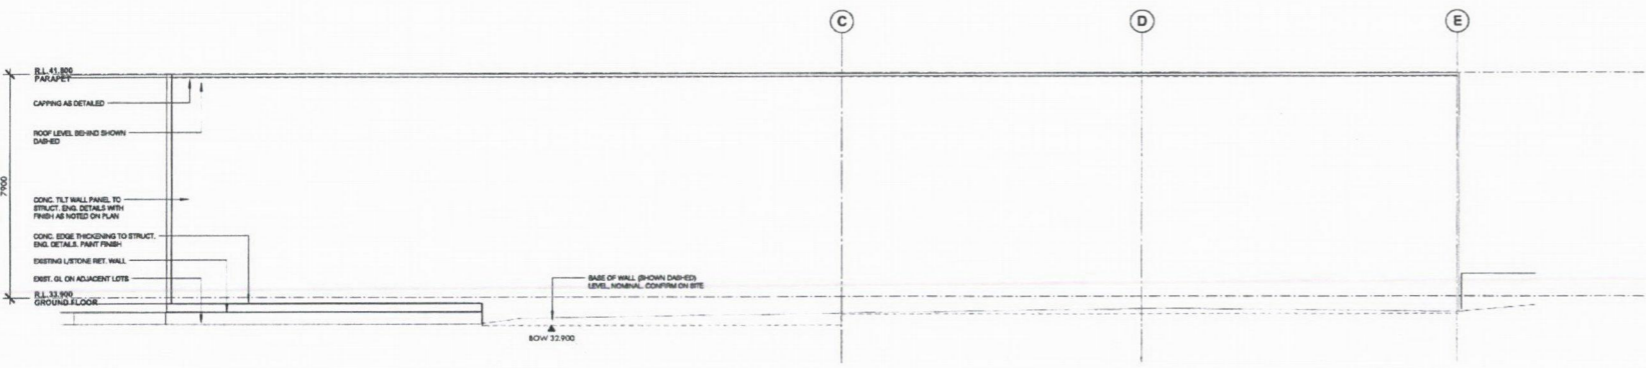

EAST ELEVATION
SCALE: 1:100

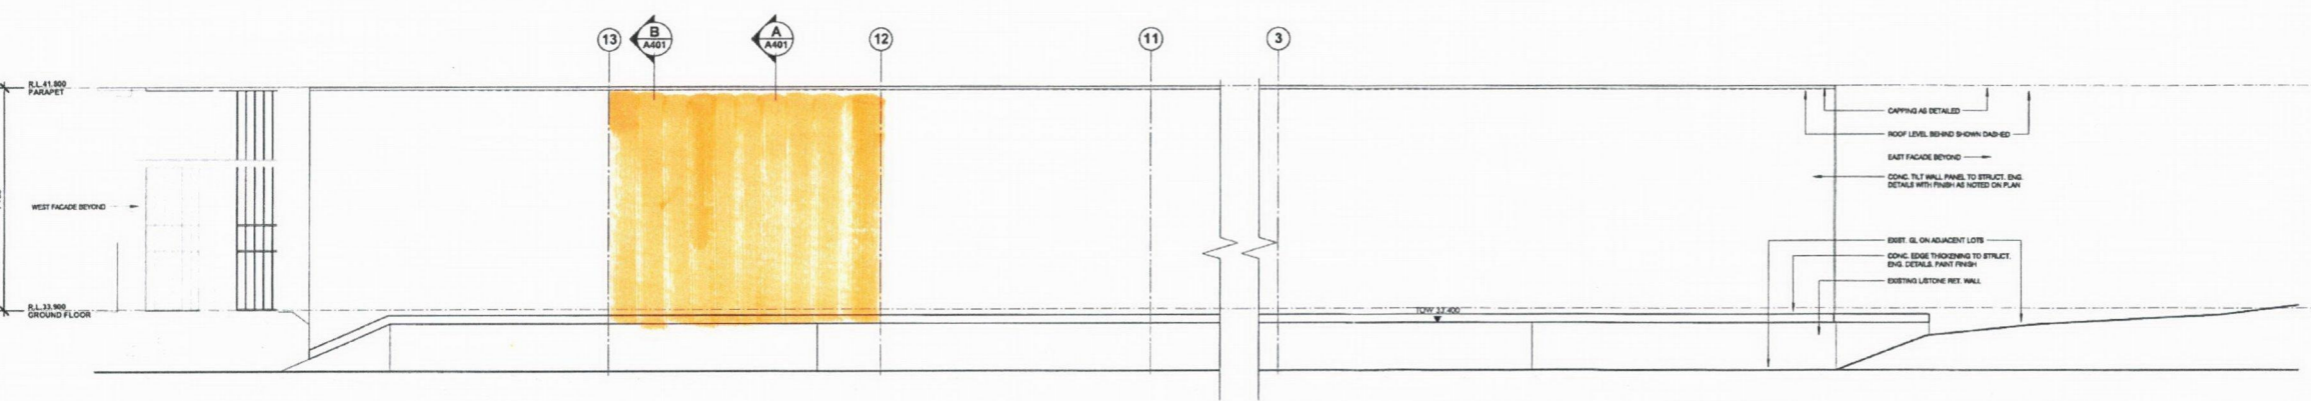

REAR ELEVATION UNITS 1 - 12
SCALE: 1:100

03/02/2016	ISSUED FOR BUILDING PERMIT	
02/28/2016	ISSUED FOR BUILDING PERMIT	
14/02/2016	ISSUED FOR BUILDING PERMIT	
REV	DATE	DESCRIPTION

ISSUED FOR BUILDING PERMIT

REAR ELEVATIONS

Date	2015	7778
Scale	1:100 @ B1	
Author		
Checker		
DWG No.	A302	Rev No. 1



PROPOSED WAREHOUSE DEVELOPMENT
LOT 691 (HN 166), LANDBEACH BOULEVARD, BUTLER WA
FOR: QUIPU PROPERTIES PTY LTD

Build 2 Ground Floor
427 Roberts Road, Subiaco WA 6008


meyer shircore and associates
50 YEARS 1963/2013

08 9341 8511
08 9348 1338
msh@mshshircore.com.au
www.mshshircore.com.au


ACN 115 180 216
ABN 12 872 743 843




FACADE ELEVATION UNITS 1 - 8
SCALE: 1:100

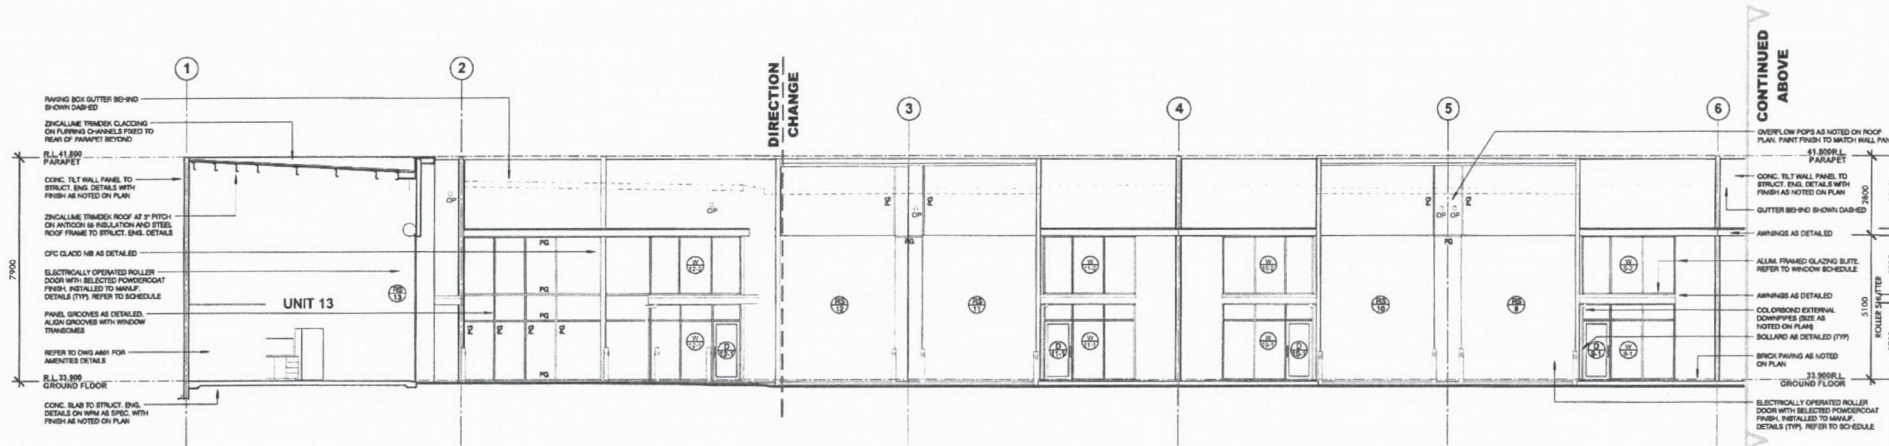


FACADE ELEVATION UNITS 9 - 12
SCALE: 1:100

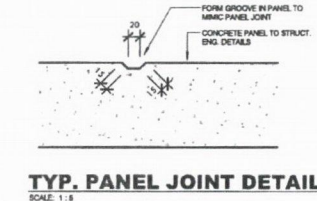


TYP. PANEL JOINT DETAIL
SCALE: 1:5

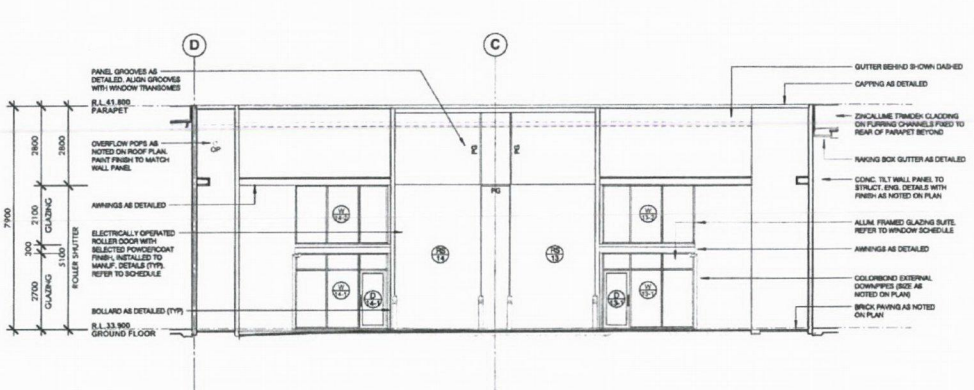

FACADE ELEVATION UNITS 13 - 14
SCALE: 1:100

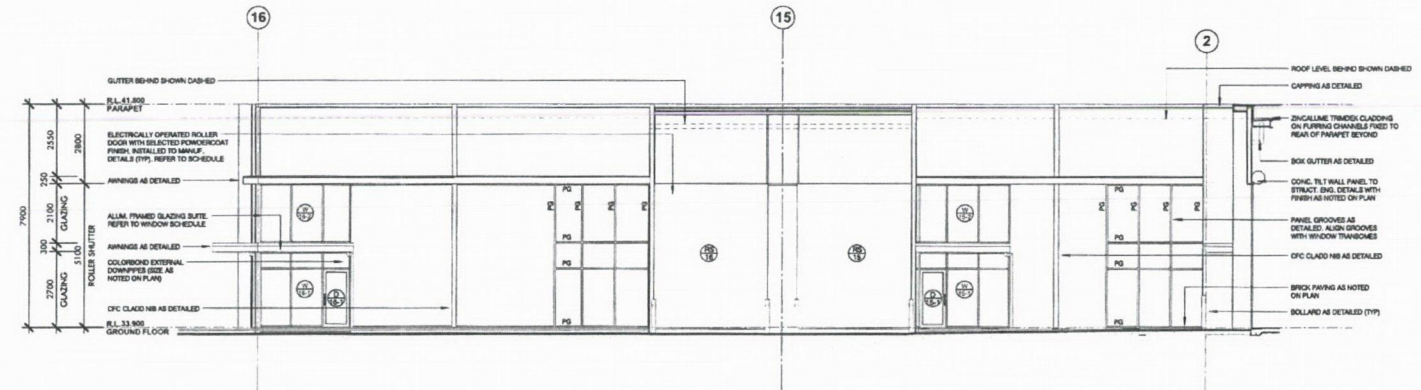

FACADE ELEVATION UNITS 15 - 16
SCALE: 1:100

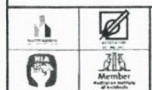

PROPOSED WAREHOUSE DEVELOPMENT
LOT 691 (HN 166), LANDBEACH BOULEVARD, BUTLER WA
FOR: QUIPU PROPERTIES PTY LTD

Scale: 2, Ground Floor
As indicated @ B1
1: 08/09/2015
2: 08/09/2015
ISSUED FOR BUILDING PERMIT
FACADE ELEVATIONS
Date: 2015
As indicated @ B1
7778
Author: [Name]
Checked: [Name]
DWG No: A301 Rev No: 1