


- GENERAL NOTES
1. ALL DIMENSIONS ARE IN MILLIMETRES.
  2. WRITTEN DIMENSIONS SHALL TAKE PRECEDENCE OVER SCALED DIMENSIONS.
  3. LARGE SCALE DRAWINGS SHALL TAKE PRECEDENCE OVER SMALLER SCALE DRAWINGS.
  4. THE CONTRACTOR SHALL CHECK AND VERIFY ALL DIMENSIONS ON SITE PRIOR TO THE COMMENCEMENT OF ANY BUILDING WORK.
  5. THIS DRAWING IS TO BE READ IN CONJUNCTION WITH ALL CONSULTANT DRAWINGS AND THE SPECIFICATION.
  6. HYDRAULIC SERVICES ARE SHOWN INDICATIVELY ONLY. REFER TO HYDRAULIC CONSULTANT'S DRAWINGS.
  7. MECHANICAL SERVICES EQUIPMENT SHOWN INDICATIVELY ONLY. REFER TO MECHANICAL ENGINEER'S DRAWINGS.
  8. STRUCTURAL MEMBERS ARE SHOWN INDICATIVELY ONLY. REFER TO STRUCTURAL ENGINEER'S DRAWINGS. REPORT ANY DISCREPANCIES TO ARCHITECT.
  9. DIMENSIONS OF OPENINGS DO NOT INCLUDE STRUCTURAL TOLERANCES.

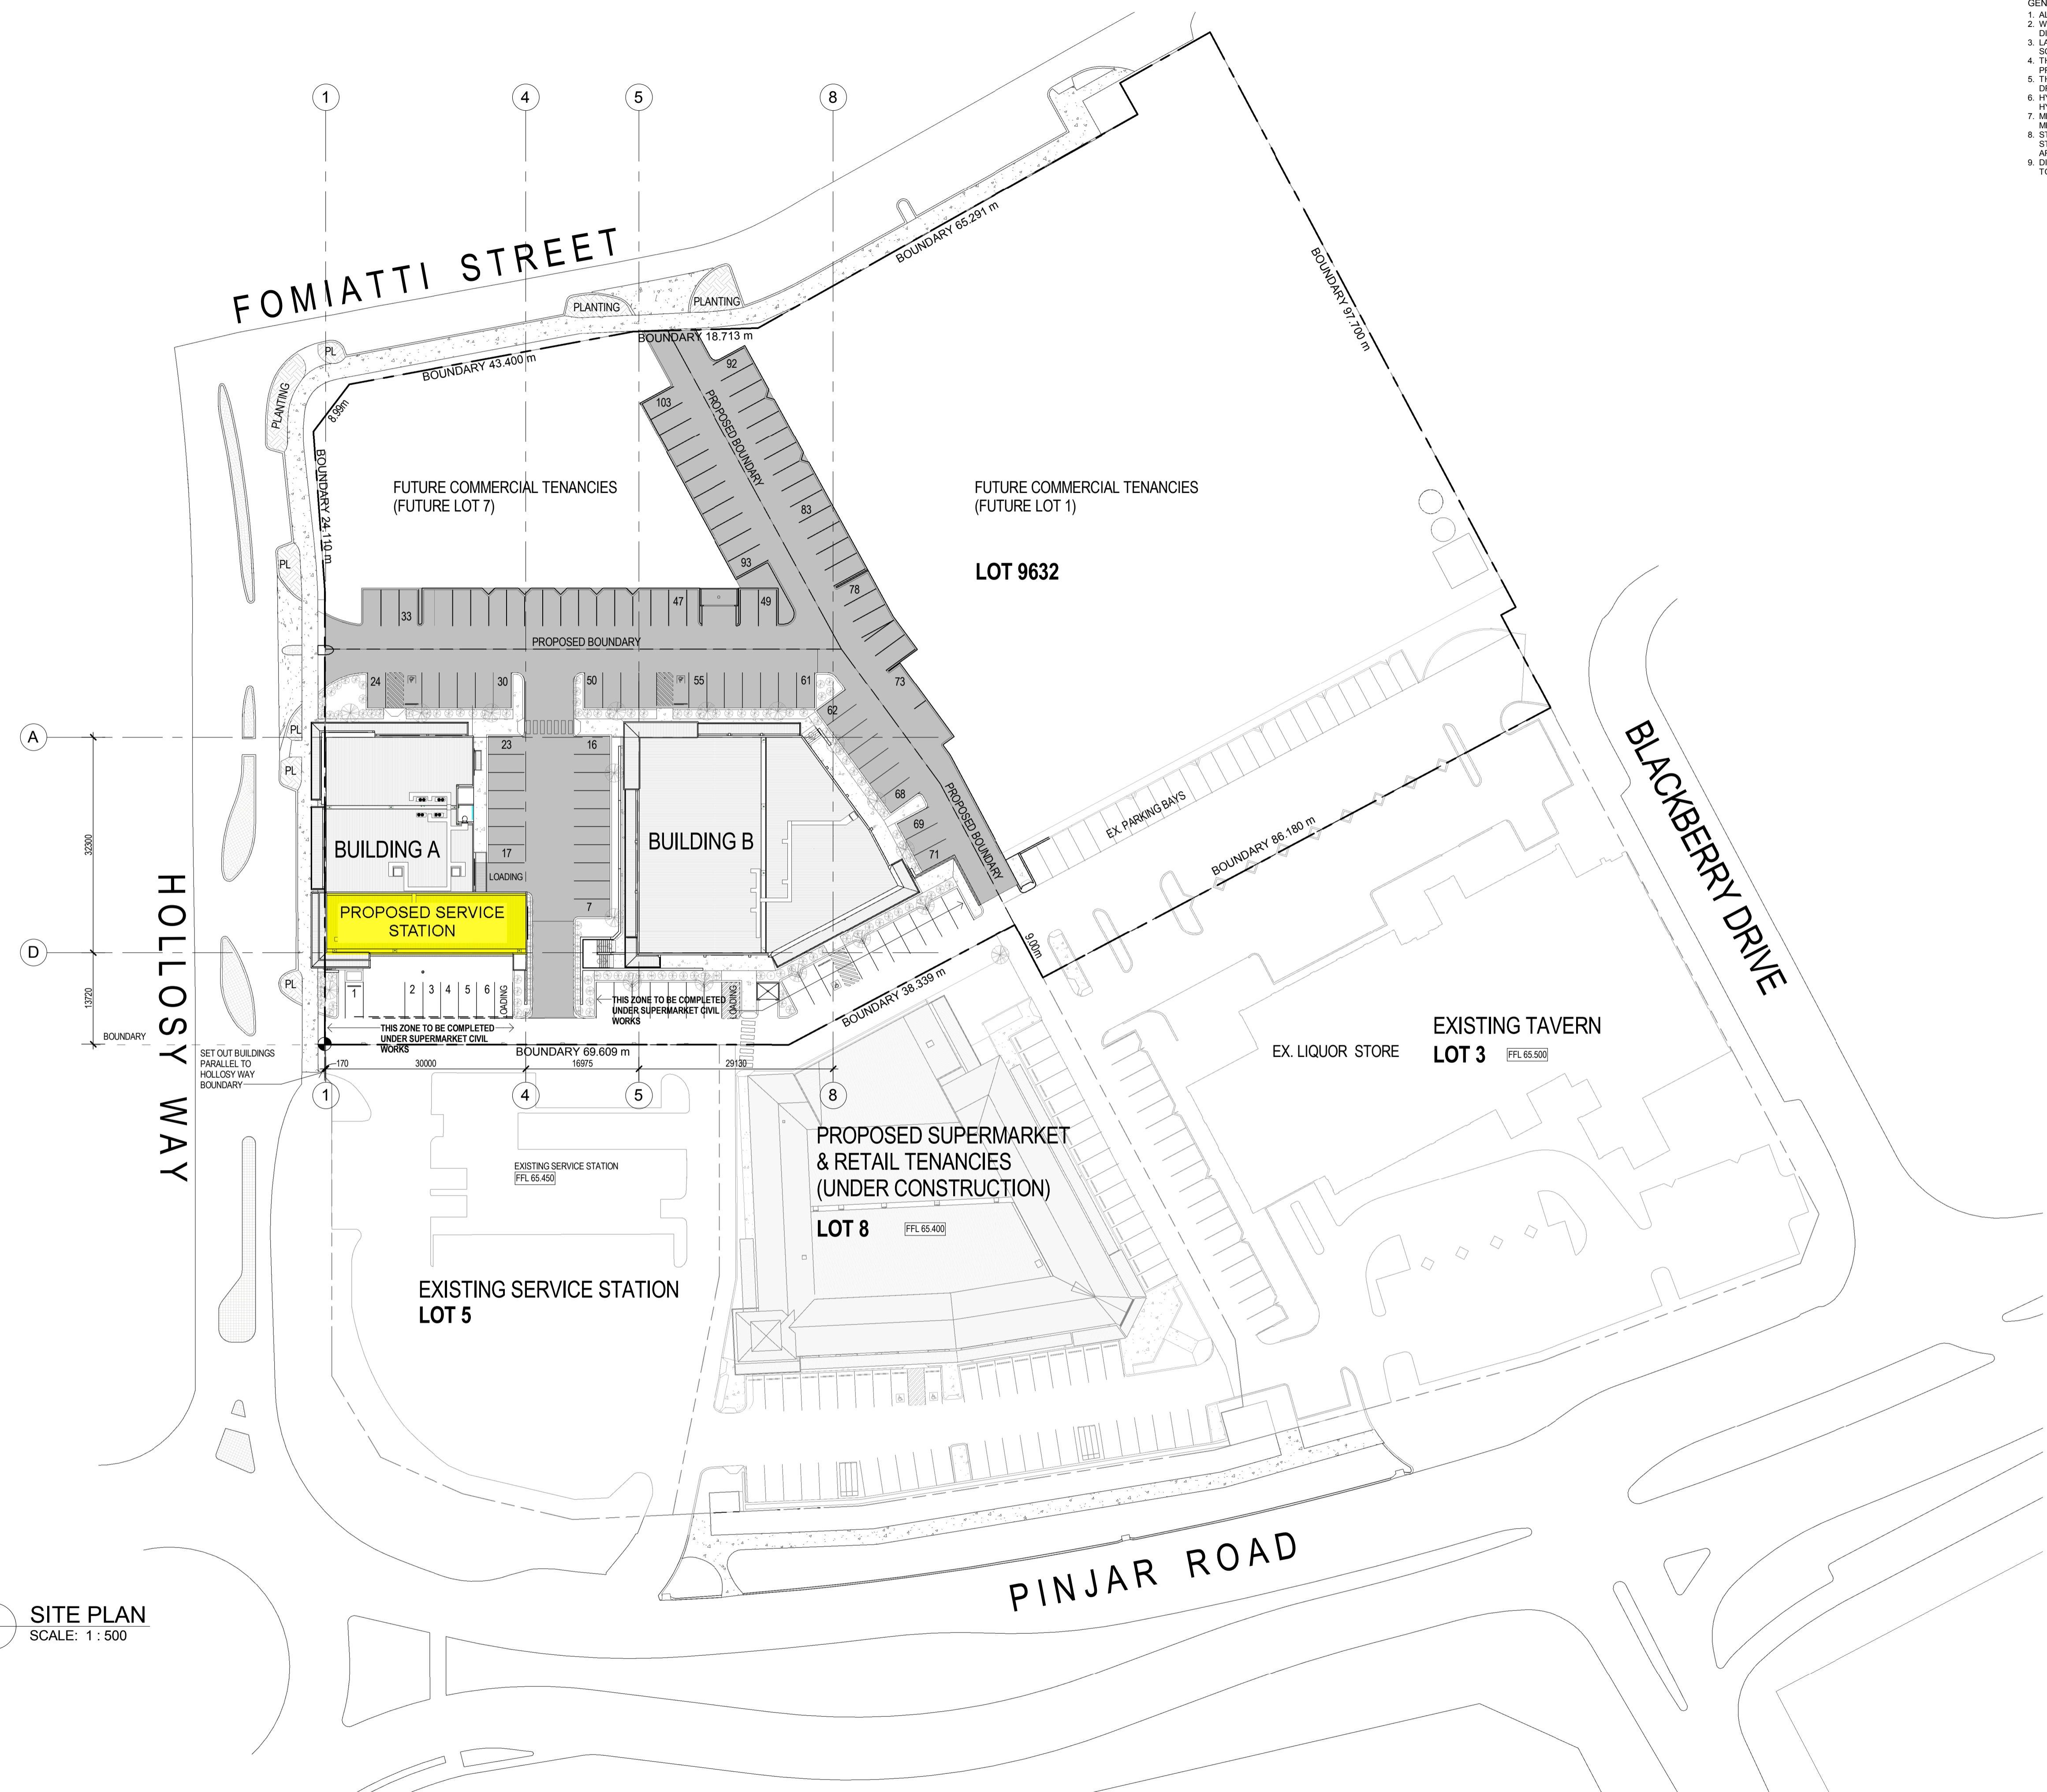

HOLLOSY WAY

BOUNDARY 11320

BOUNDARY 11370

BOUNDARY 30000

BOUNDARY 16975

BOUNDARY 29130

BOUNDARY 69.609 m

BOUNDARY 66.291 m

BOUNDARY 97.700 m

BOUNDARY 86.180 m

BOUNDARY 38.299 m

BOUNDARY 24.110 m

BOUNDARY 18.713 m

BOUNDARY 43.400 m

BOUNDARY 69.609 m

BOUNDARY 66.291 m

BOUNDARY 97.700 m

BOUNDARY 86.180 m

BOUNDARY 38.299 m

BOUNDARY 24.110 m

BOUNDARY 18.713 m

BOUNDARY 43.400 m

FOMIATTI STREET

BLACKBERRY DRIVE

PINJAR ROAD

FUTURE COMMERCIAL TENANCIES (FUTURE LOT 7)

FUTURE COMMERCIAL TENANCIES (FUTURE LOT 1)

LOT 9632

BUILDING A

BUILDING B

PROPOSED SERVICE STATION

PROPOSED SUPERMARKET & RETAIL TENANCIES (UNDER CONSTRUCTION)

LOT 8 FFL 65.400

EXISTING TAVERN LOT 3 FFL 65.500

EX. LIQUOR STORE

EXISTING SERVICE STATION LOT 5

EXISTING SERVICE STATION FFL 65.450

**1** SITE PLAN  
SCALE: 1 : 500

© Oldfield Knott Architects Pty Ltd. 2015 | www.oldfieldknott.com.au

**OLDFIELD KNOTT ARCHITECTS PTY LTD**  
 567 Hay Street DAGLISH WA 6008 | PO Box 849 SUBIACO WA 6904  
 T: (08) 9381 6788 | F: (08) 9381 4619 | E: oia@okarch.com.au

Rev.	Date	Issued By	Revision Description
F	15-01-2019	RC	CONSULTANT COORDINATION
E	21-11-2018	RC	CONSULTANT COORDINATION
D	27-09-2018		GENERAL UPDATE
C	27-08-2018		ISSUED TO CONSULTANTS
B	16-06-2018		REVISED PRELIM ISSUE

Project Name  
**ASHBY COMMERCIAL TENANCIES, Lot 6**  
**Hollosy Way, ASHBY WA 6065 for Endeavour Properties Pty Ltd**

Drawing Name  
**SITE PLAN**

Project Number  
**06177A**

Drawing No.  
**A101**

Rev.  
**0**

Reduction 25mm on A1 | Scale **1 : 500** | Date **Nov. 2018** | Drawn **OP/DG/RC** | Checked **FI**



- GENERAL NOTES
1. ALL DIMENSIONS ARE IN MILLIMETRES.
  2. WRITTEN DIMENSIONS SHALL TAKE PRECEDENCE OVER SCALED DIMENSIONS.
  3. LARGE SCALE DRAWINGS SHALL TAKE PRECEDENCE OVER SMALLER SCALE DRAWINGS.
  4. THE CONTRACTOR SHALL CHECK AND VERIFY ALL DIMENSIONS ON SITE PRIOR TO THE COMMENCEMENT OF ANY BUILDING WORK.
  5. THIS DRAWING IS TO BE READ IN CONJUNCTION WITH ALL CONSULTANT DRAWINGS AND THE SPECIFICATION.
  6. HYDRAULIC SERVICES ARE SHOWN INDICATIVELY ONLY. REFER TO HYDRAULIC CONSULTANT'S DRAWINGS.
  7. MECHANICAL SERVICES EQUIPMENT SHOWN INDICATIVELY ONLY. REFER MECHANICAL ENGINEER'S DRAWINGS.
  8. STRUCTURAL MEMBERS ARE SHOWN INDICATIVELY ONLY. REFER TO STRUCTURAL ENGINEER'S DRAWINGS. REPORT ANY DISCREPANCIES TO ARCHITECT.
  9. DIMENSIONS OF OPENINGS DO NOT INCLUDE STRUCTURAL TOLERANCES.



1 BUILDING A SOUTH EAST  
SCALE:



2 BUILDING A SOUTH WEST  
SCALE:



3 BUILDING A NORTH WEST  
SCALE:



4 BUILDING A NORTH EAST  
SCALE:

© Oldfield Knott Architects Pty Ltd. 2015 | www.oldfieldknott.com.au



**OLDFIELD KNOTT ARCHITECTS PTY LTD**  
567 Hay Street DAGLISH WA 6008 | PO Box 849 SUBIACO WA 6904  
T: (08) 9381 6788 | F: (08) 9381 4619 | E: oka@okarch.com.au

Rev.	Date	Issued By	Revision Description
A	21-11-2018	RC	CONSULTANT COORDINATION
B	12-12-2018	RC	TENANCY 1 REVISIONS
C	15-01-2019	RC	CONSULTANT COORDINATION
0	01-02-2019	RC	ISSUED FOR TENDER

Project Name  
**ASHBY COMMERCIAL TENANCIES, Lot 6  
Hollosy Way, ASHBY WA 6065 for Endeavour  
Properties Pty Ltd**

Drawing Name  
**BUILDING A - PERSPECTIVES**

Project Number  
**06177A**

Drawing No.  
**A(A)001**

Rev.  
**0**

Reduction 25mm on A1 | Scale | Date Nov. 2018 | Drawn RC | Checked FI

C:\Rev Temp\06177A\Building\_A\A(A)001.rvt