


LIVING AREA = 80.215  
 ALFRESCO / STORE = 63.121  
 VERANDA = 20.693  
 TOTAL = 164.029


**BASEMENT FLOOR PLAN**  
 SCALE 1:100

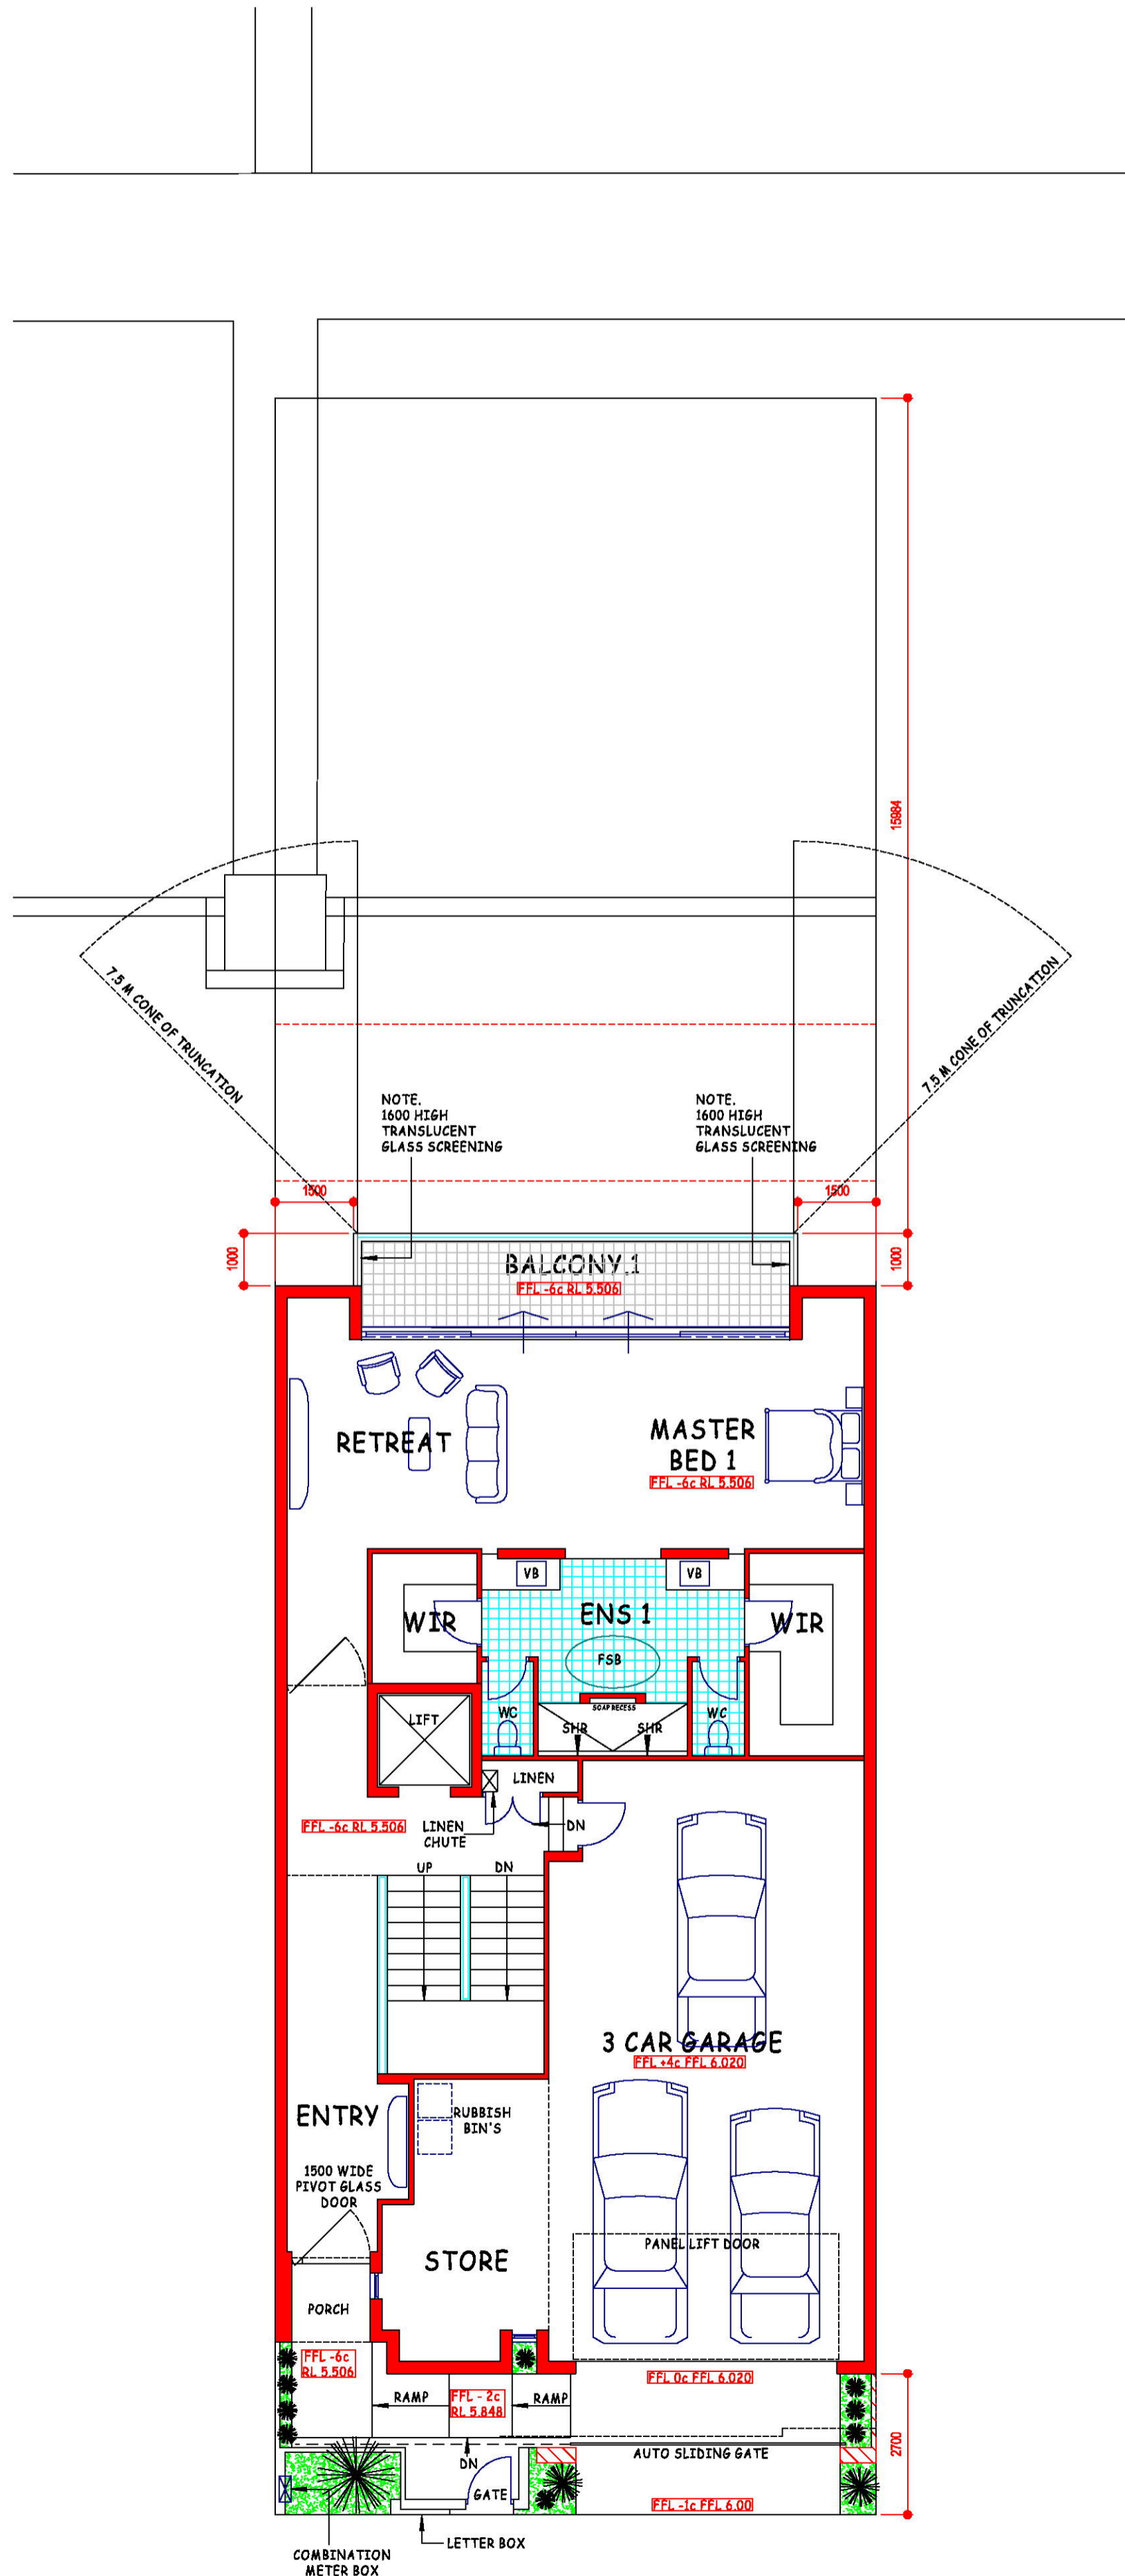

LIVING AREA = 135.837  
 GARAGE/STORE = 90.244  
 BALCONY 1 = 20.70  
 PORCH = 2.730  
 TOTAL = 249.511 M2

GROUND FLOOR PLAN  
 SCALE 1:100


# #16 SOUTHAMPTON LANE MINDARIE.

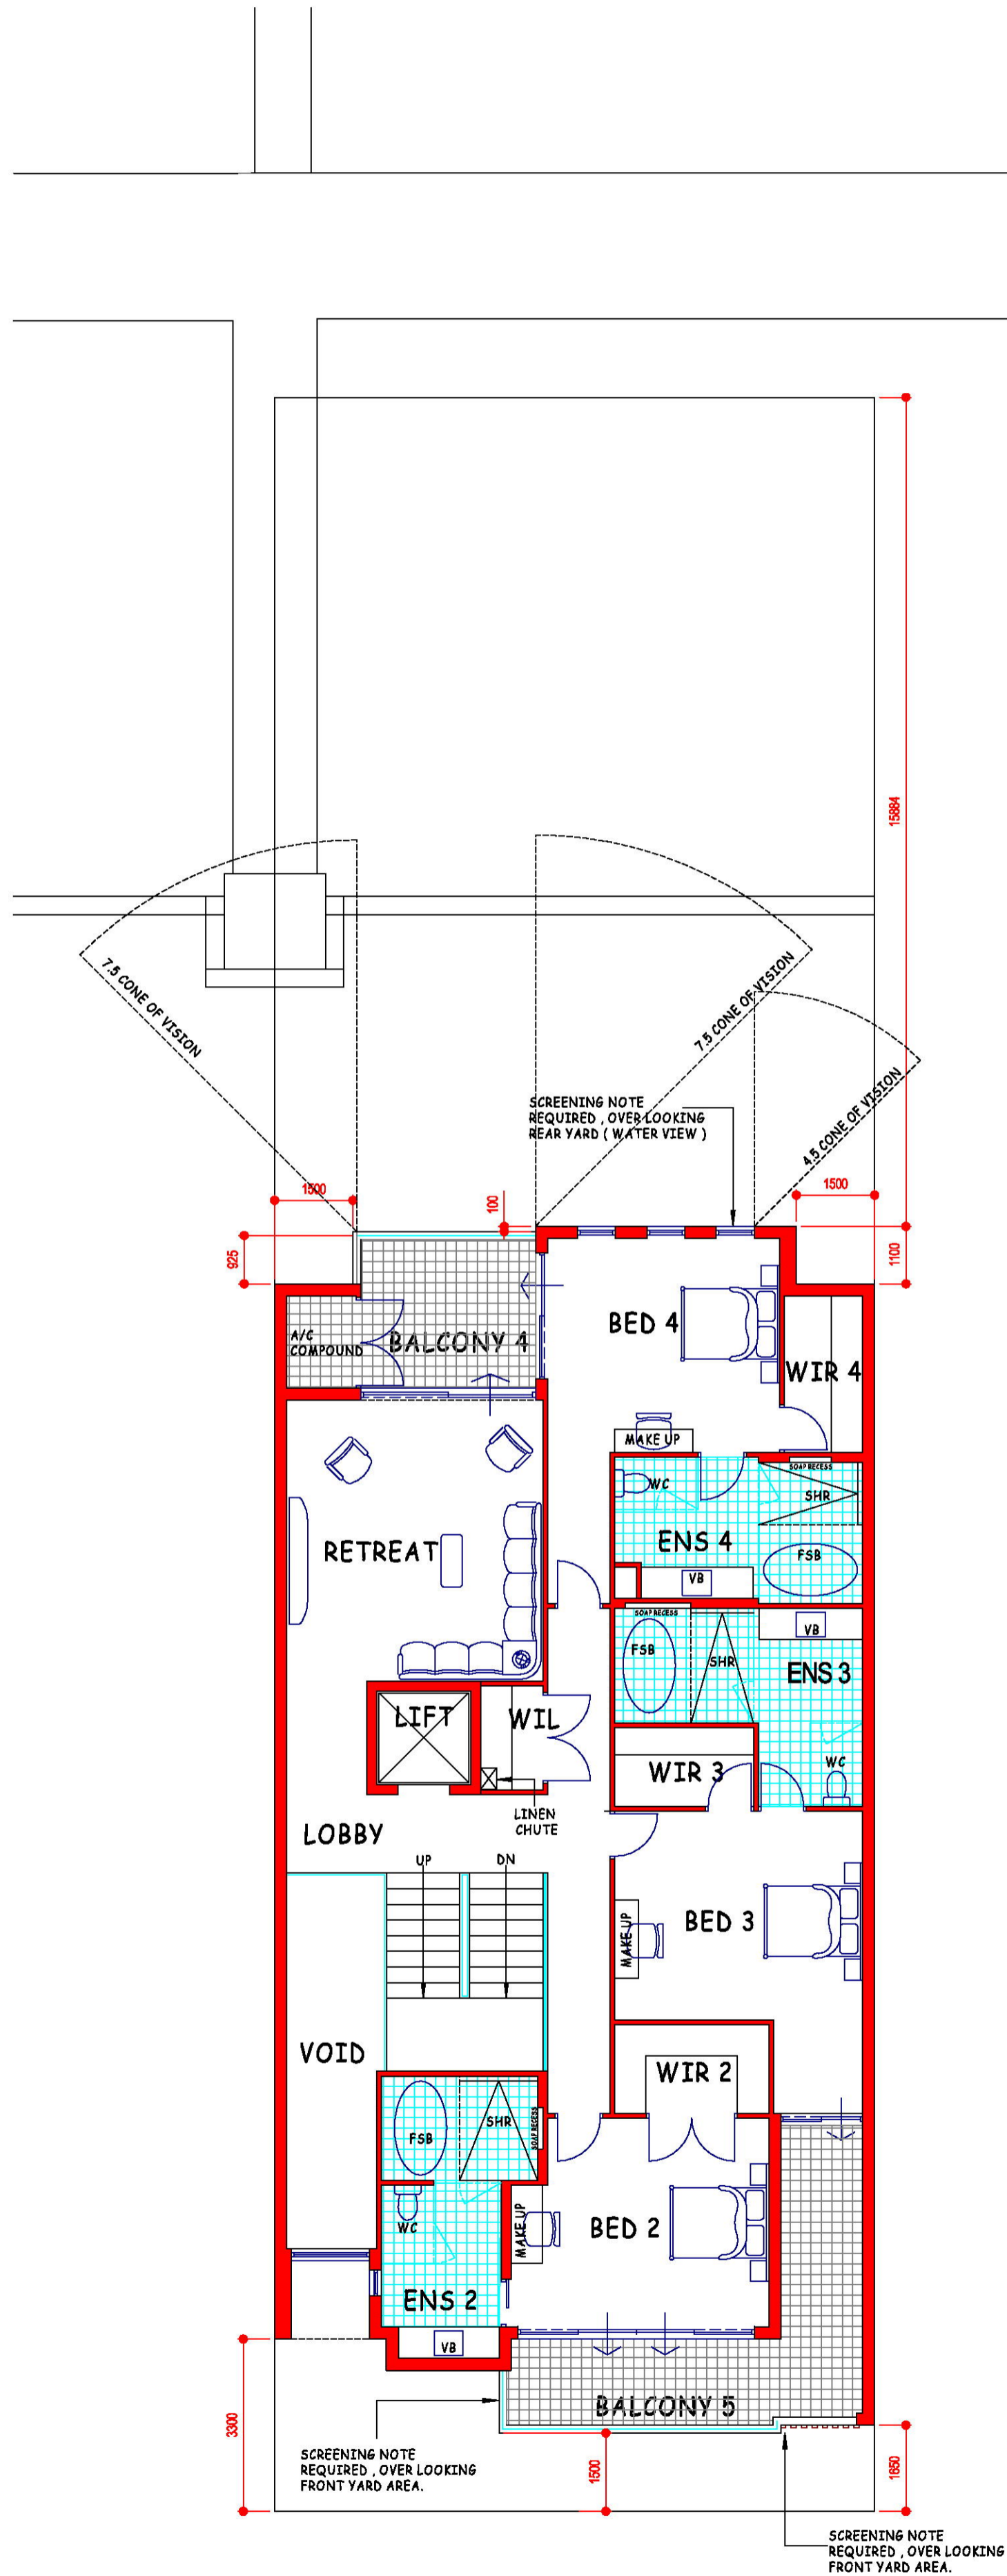

LIVING AREA = 221.168  
 BALCONY 4 = 15.0  
 BALCONY 5 = 19.913  
 TOTAL = 256.081 M2

FIRST FLOOR PLAN  
 SCALE 1:100


#16 SOUTHAMPTON LANE MINDARIE.

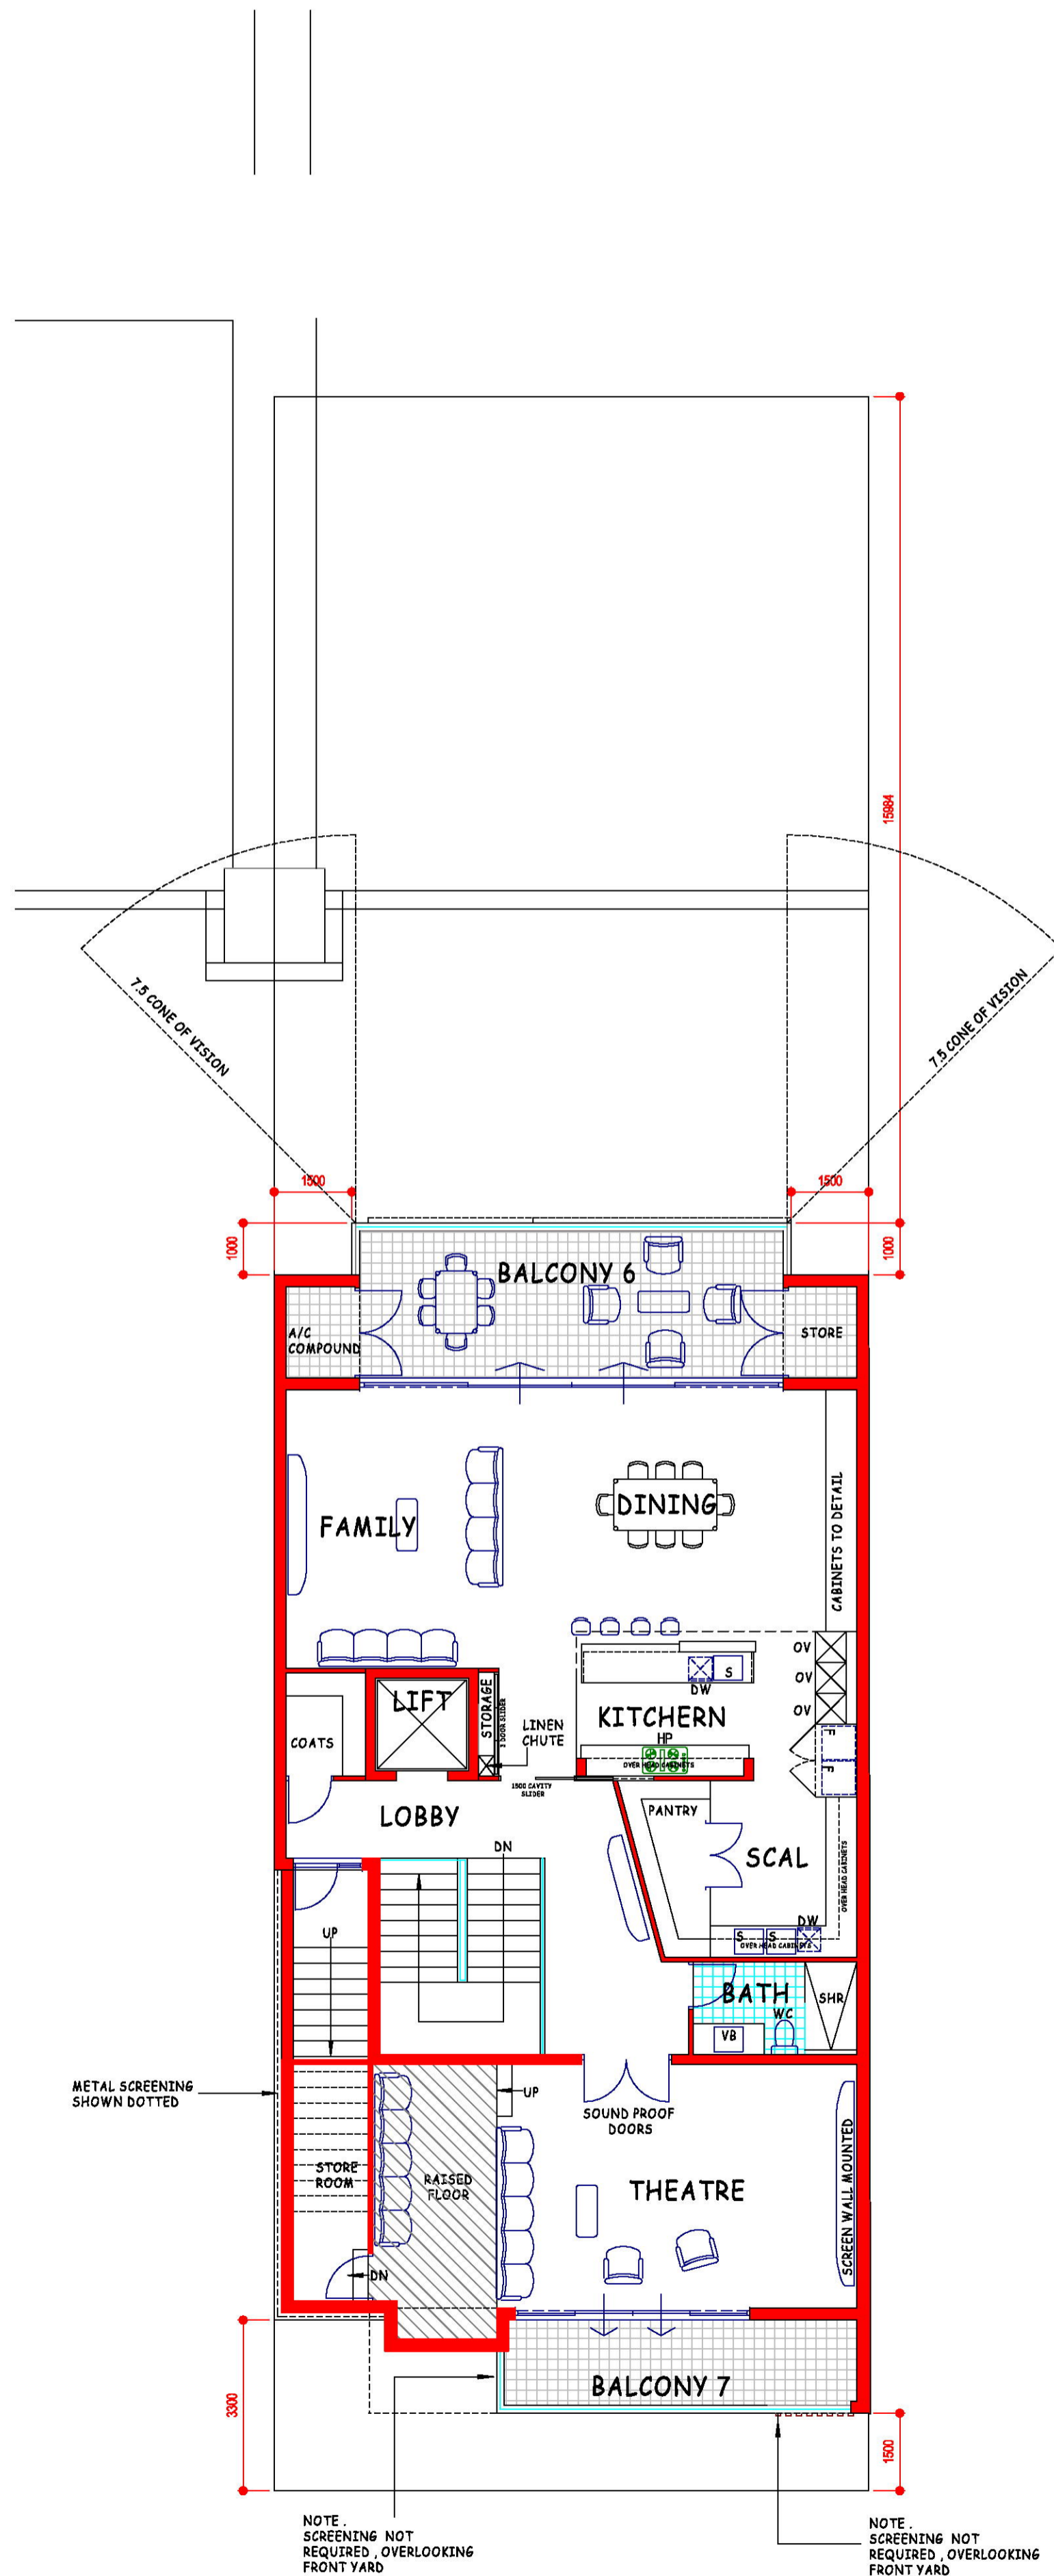

LIVING AREA = 195.264  
 BALCONY 6 = 34.489  
 BALCONY 7 = 12.551  
 TOTAL = 242.304 M2

SECOND FLOOR PLAN  
 SCALE 1:100



#16 SOUTHAMPTON LANE MINDARIE.

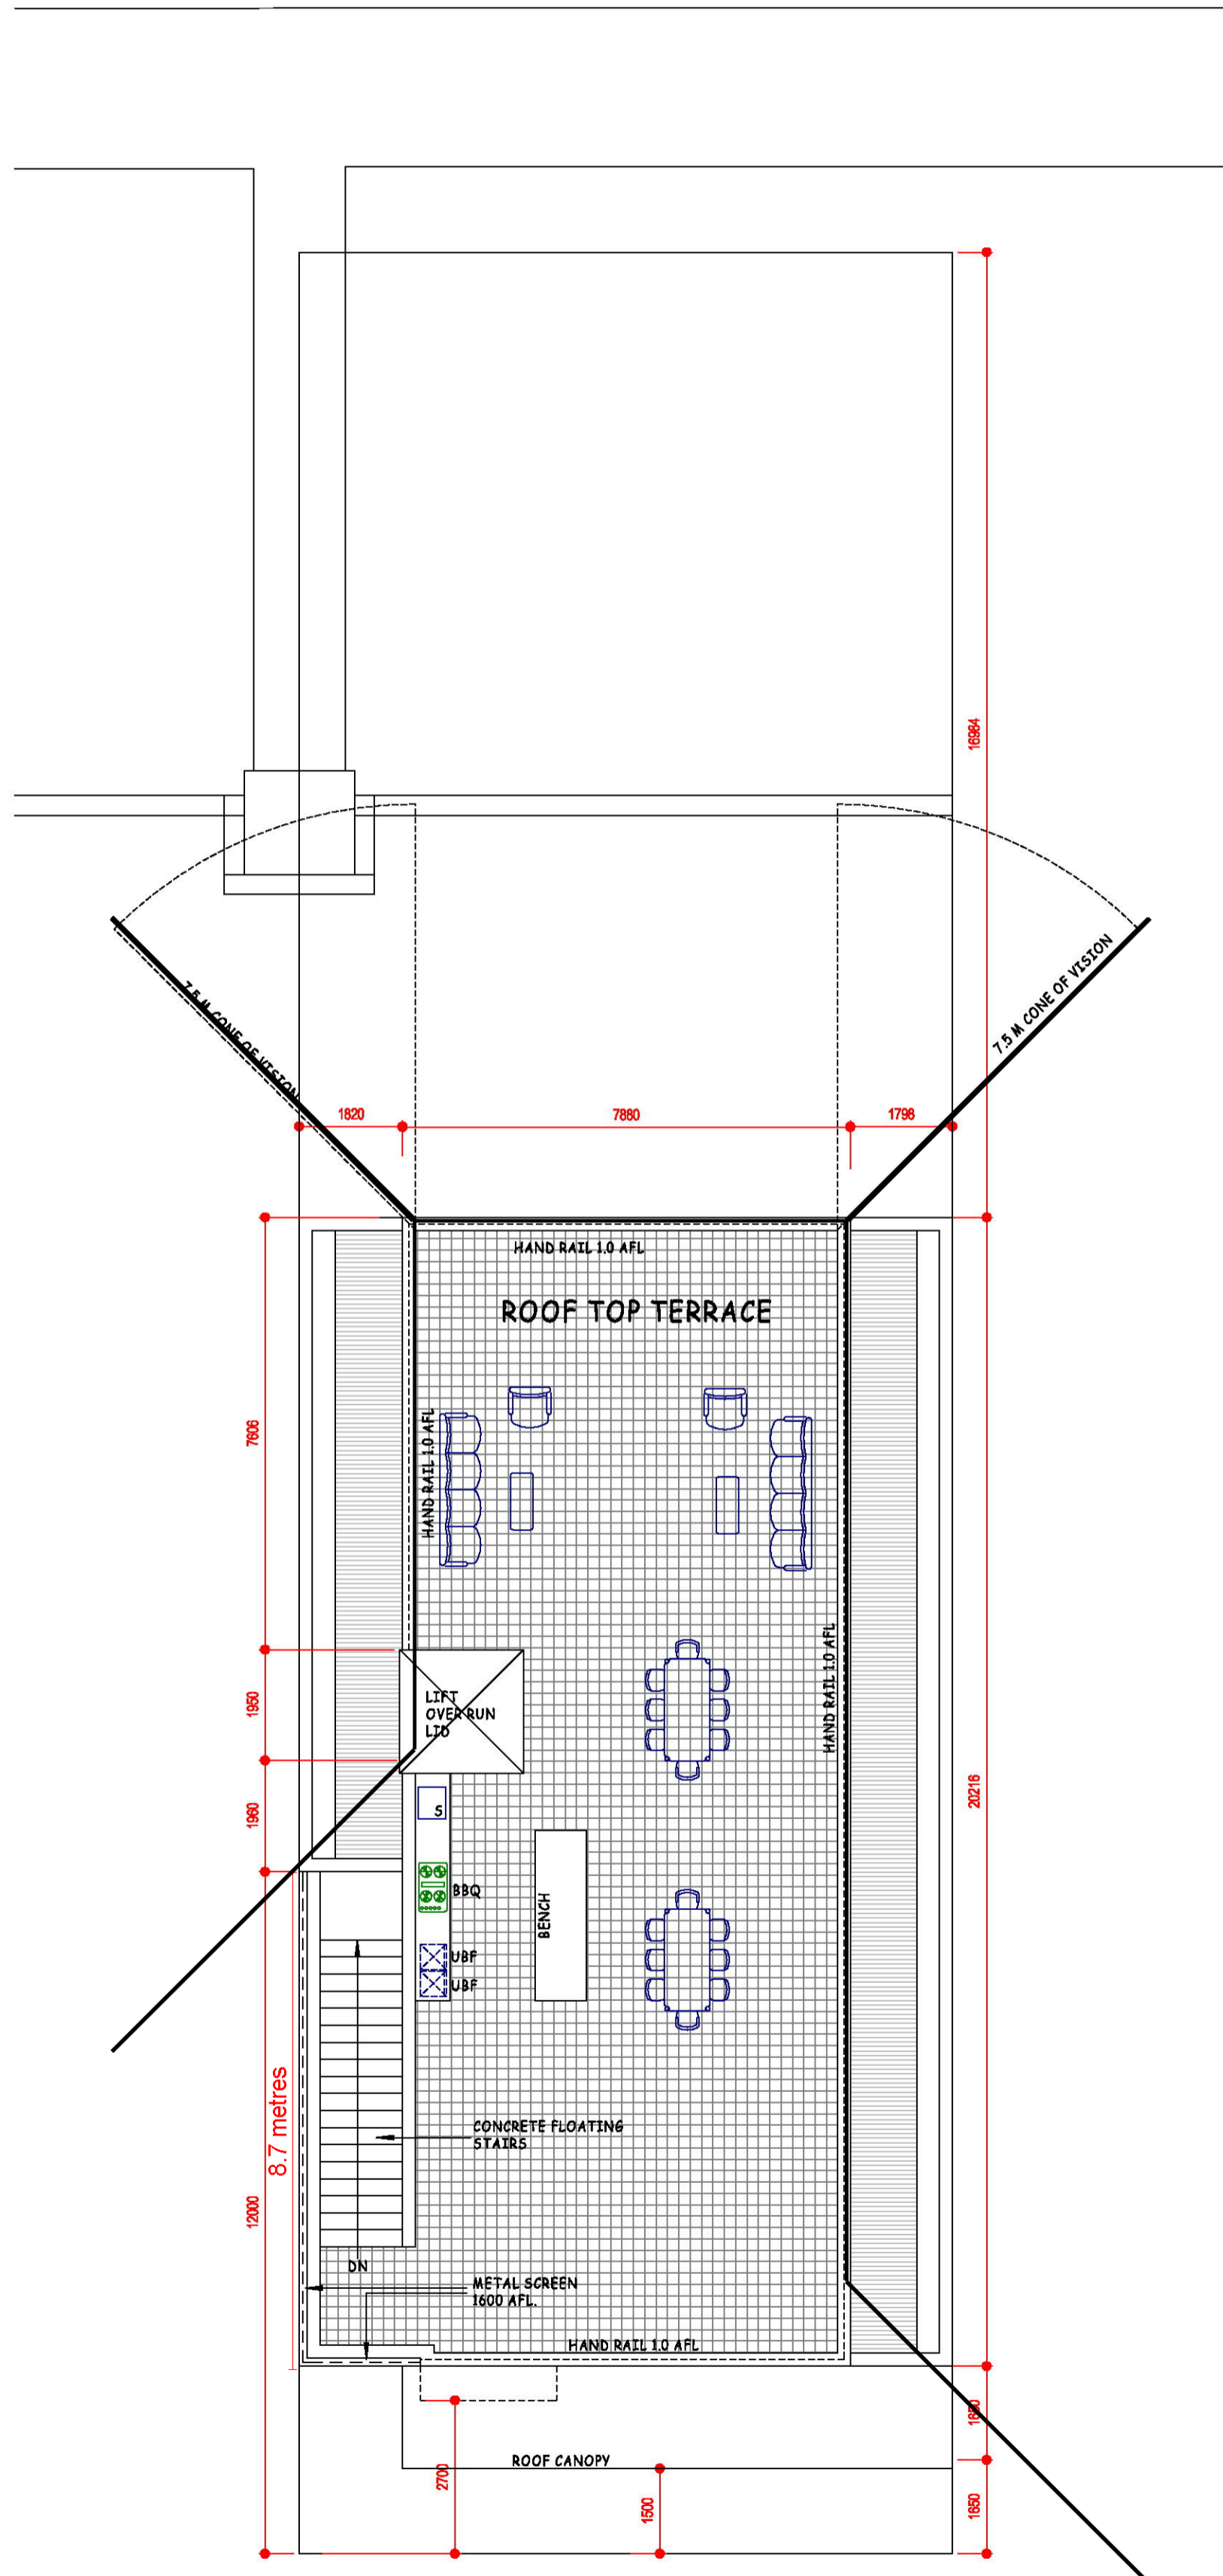

ROOF TOP TERRACE = 163.127 M2

ROOF TOP FLOOR PLAN  
SCALE 1:100

#16 SOUTHAMPTON LANE MINDARIE.

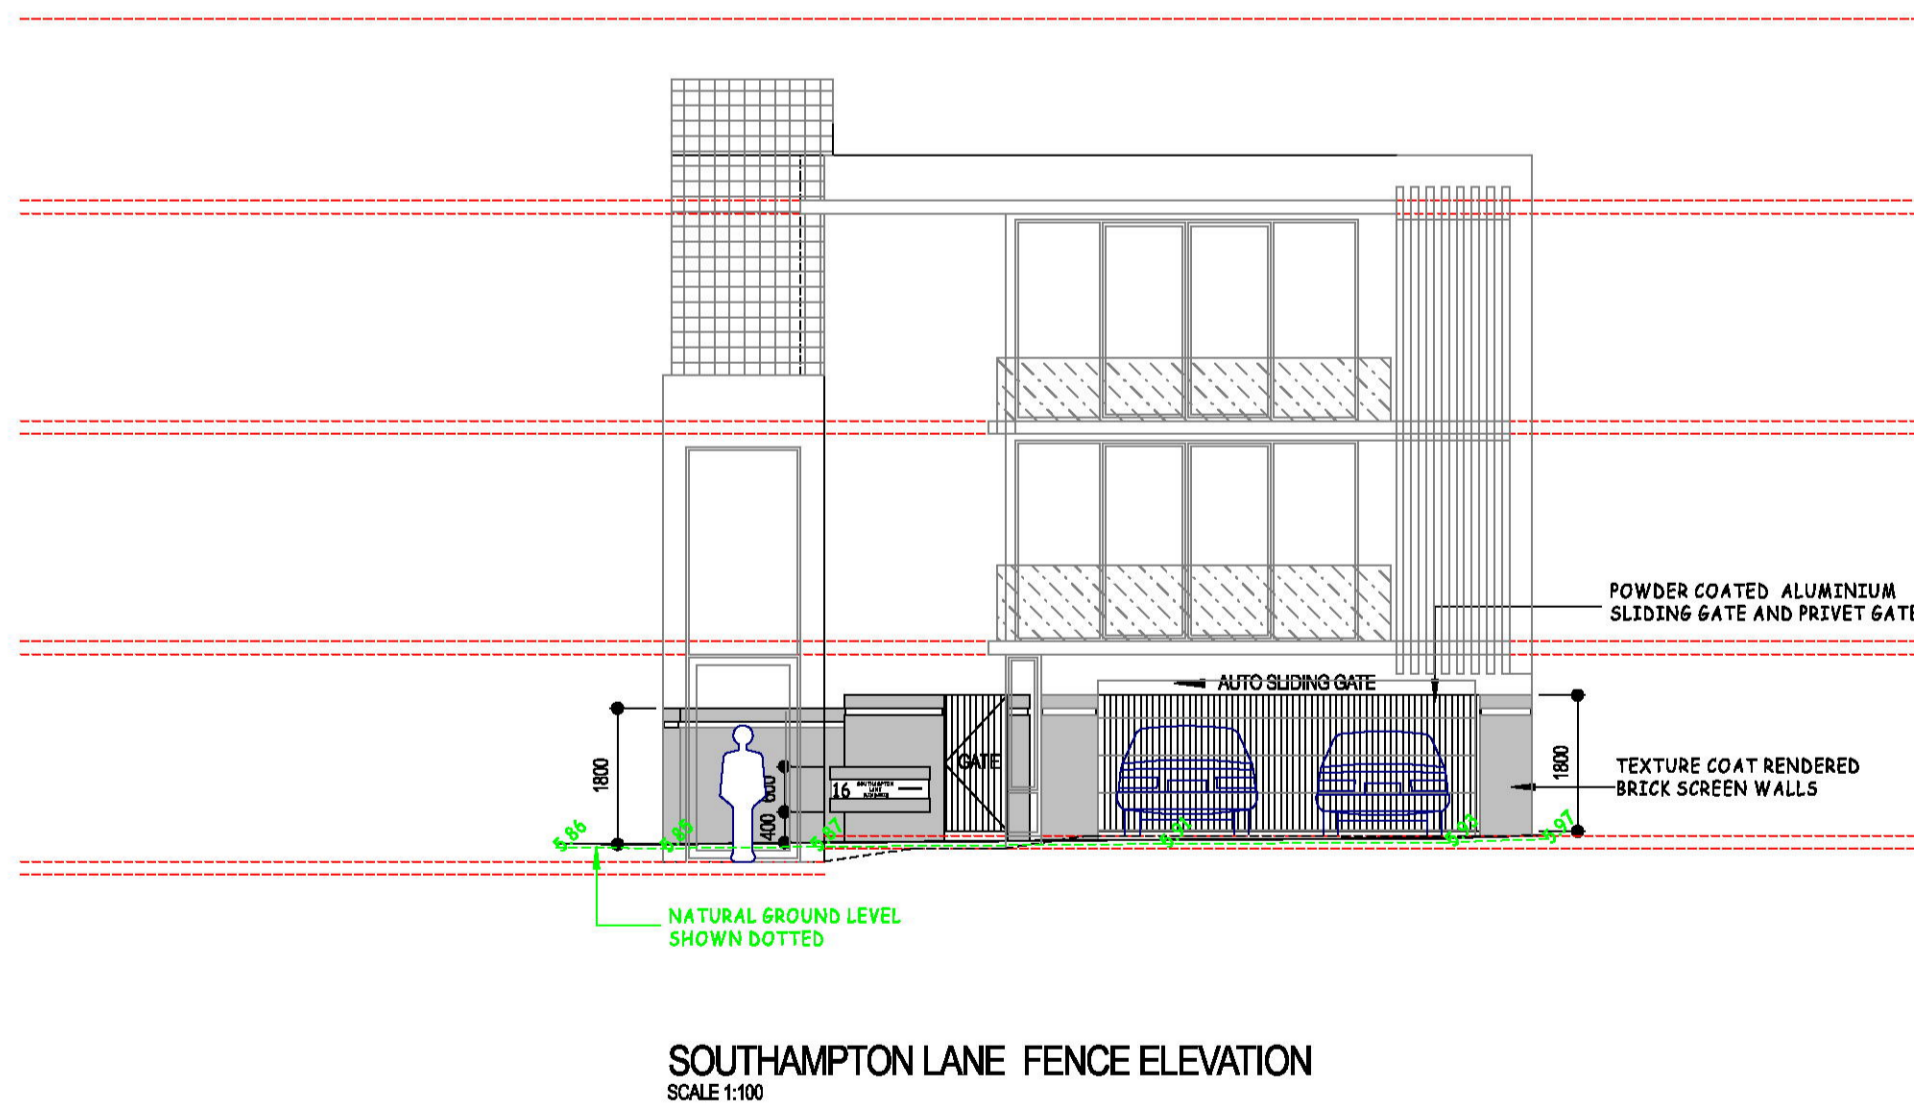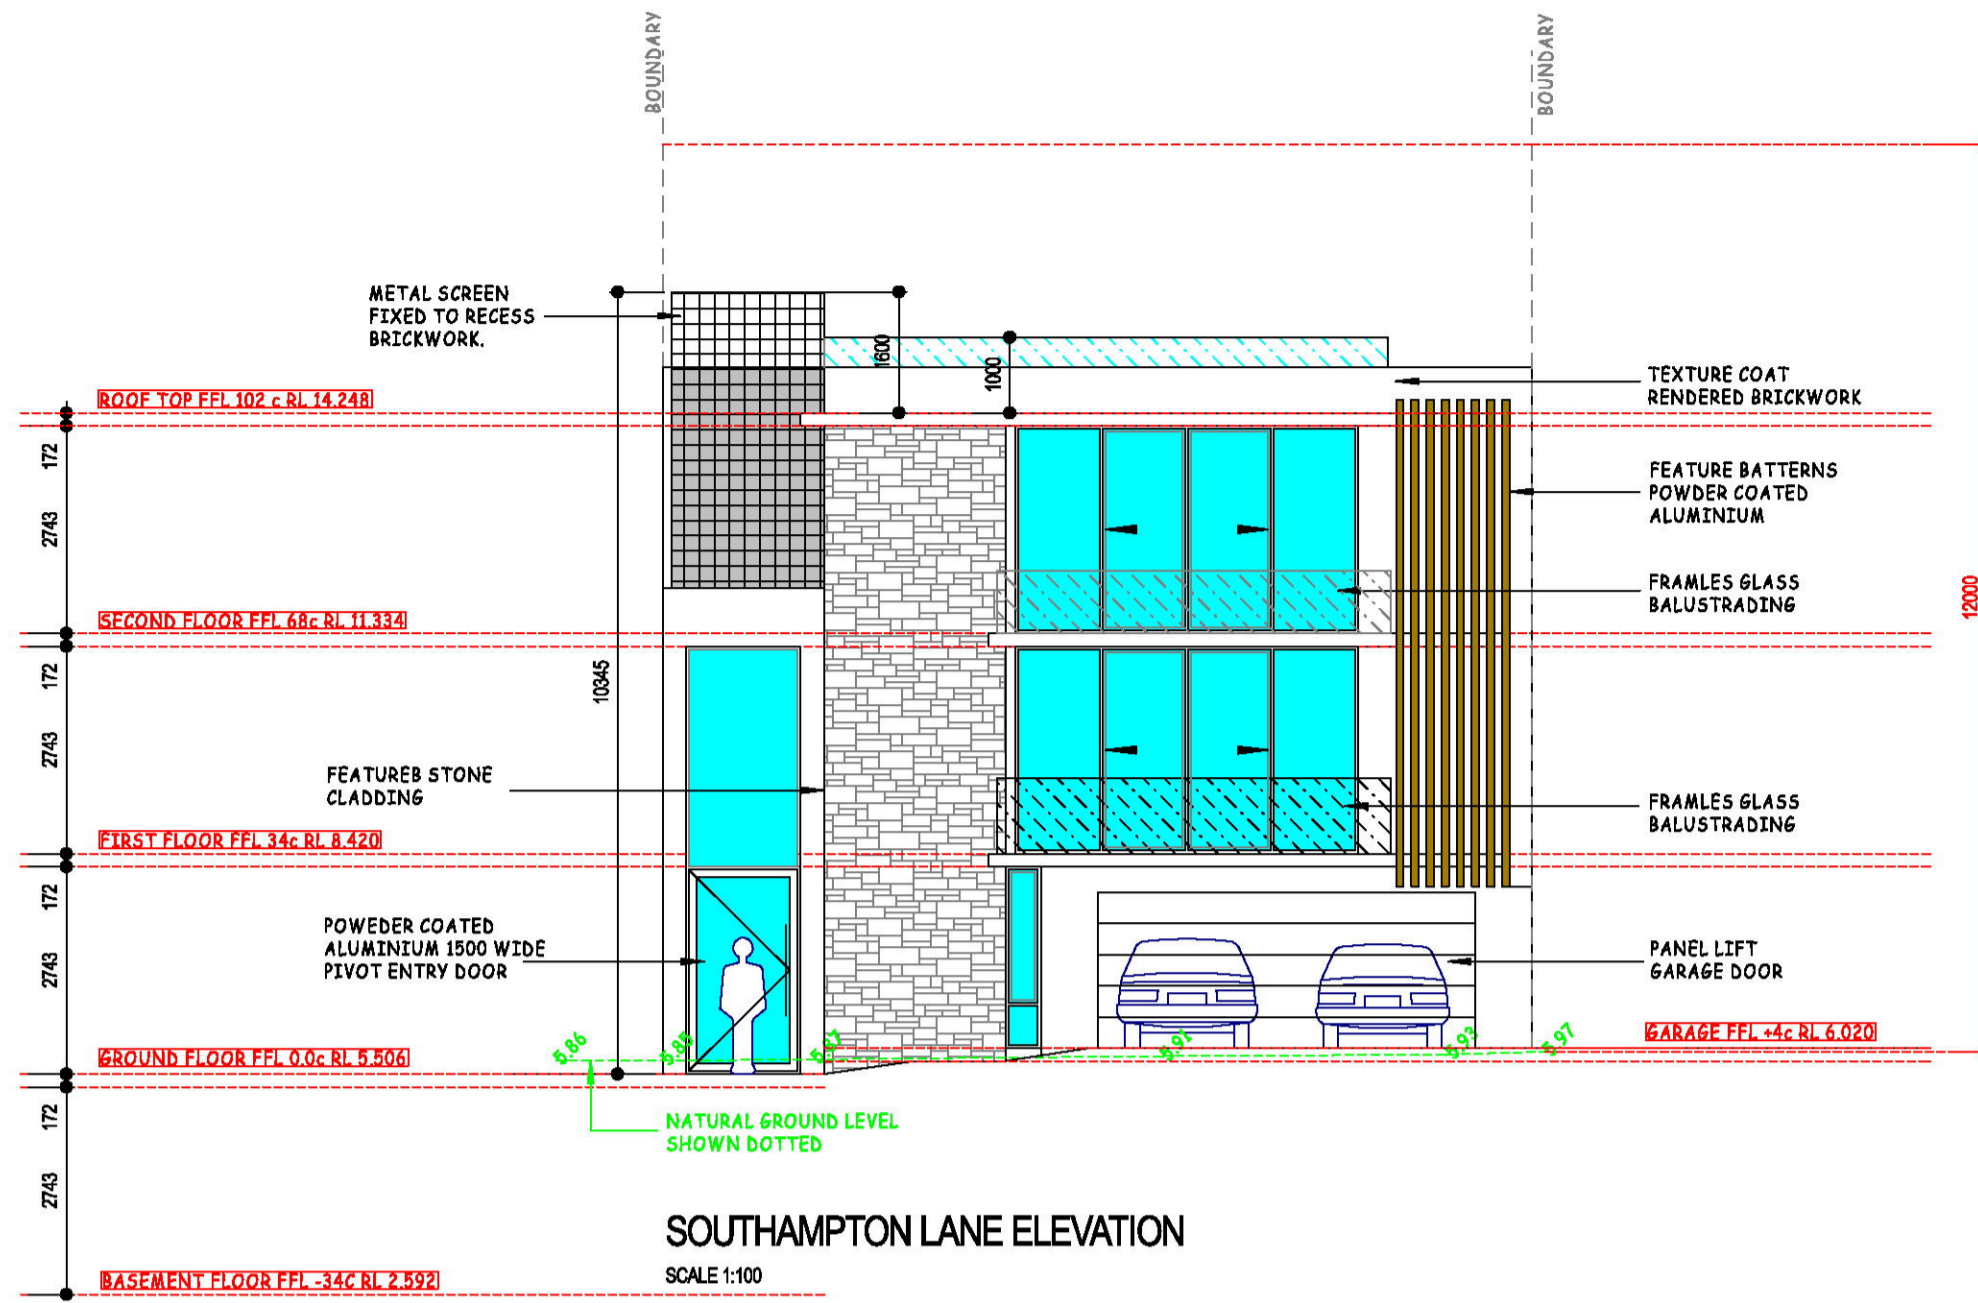

# #16 SOUTHAMPTON LANE MINDARIE.

