


Building Areas	
Existing	
Residence	296.42
Garage	46.05
Alfresco	45.78
Portico	7.62
	395.87 m ²
New	
Cabana	11.78
	11.78 m ²
	407.65 m²


Note: All features shown on survey are positioned from existing pegs/fences & walls which may not be on the correct alignment

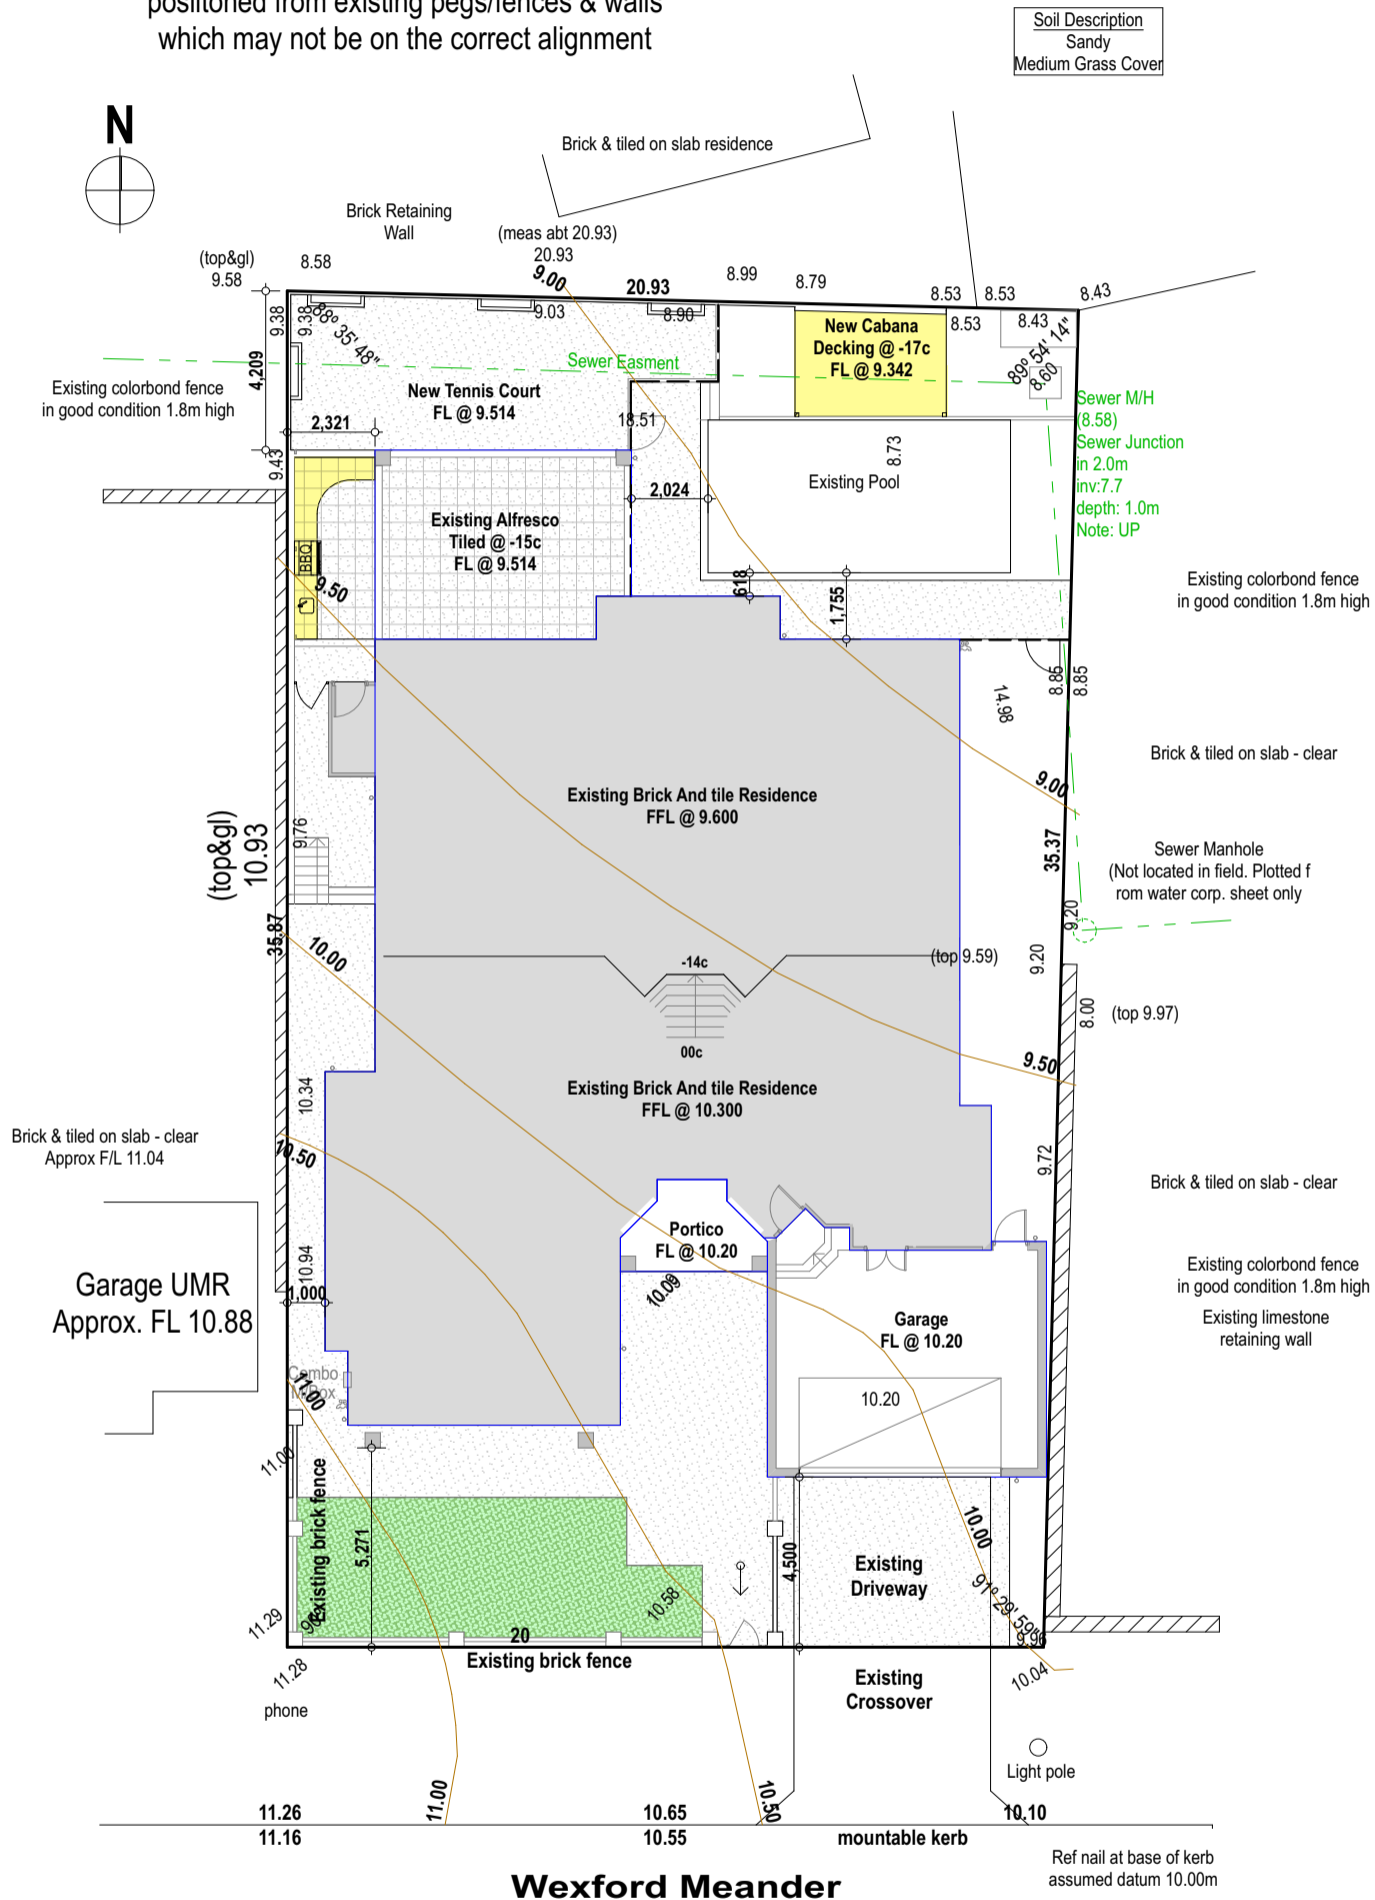

Site Plan
1:200

Client Farano	Drawing Title: Site Plan		Issue: Development Approval			
	Scale: as noted	Sheet Size: A3	Rev: 003	Description: Changes		Drawn: CD
	Project No: 20022	Drawing No.: 2 of 06	Revision Number: 003	Date: 21/05/2020		Unit: 3/1 Mulgool Road, Malaga W.A 6090
Project Name New Cabana & Reno	Project Address Lot 1437 (#4 Wexford Meander, Landsdale)				© COPYRIGHT This plan shall remain the sole property of GERMANO DESIGNS and must not be given, lent, resold or otherwise disposed or copied without permission in writing of the company.	
					(08) 9248 8392 www.germanodesigns.com.au	


Building Areas	
Existing	
Residence	296.42
Garage	46.05
Alfresco	45.78
Portico	7.62
	395.87 m ²
New	
Cabana	11.78
	11.78 m ²
	407.65 m²

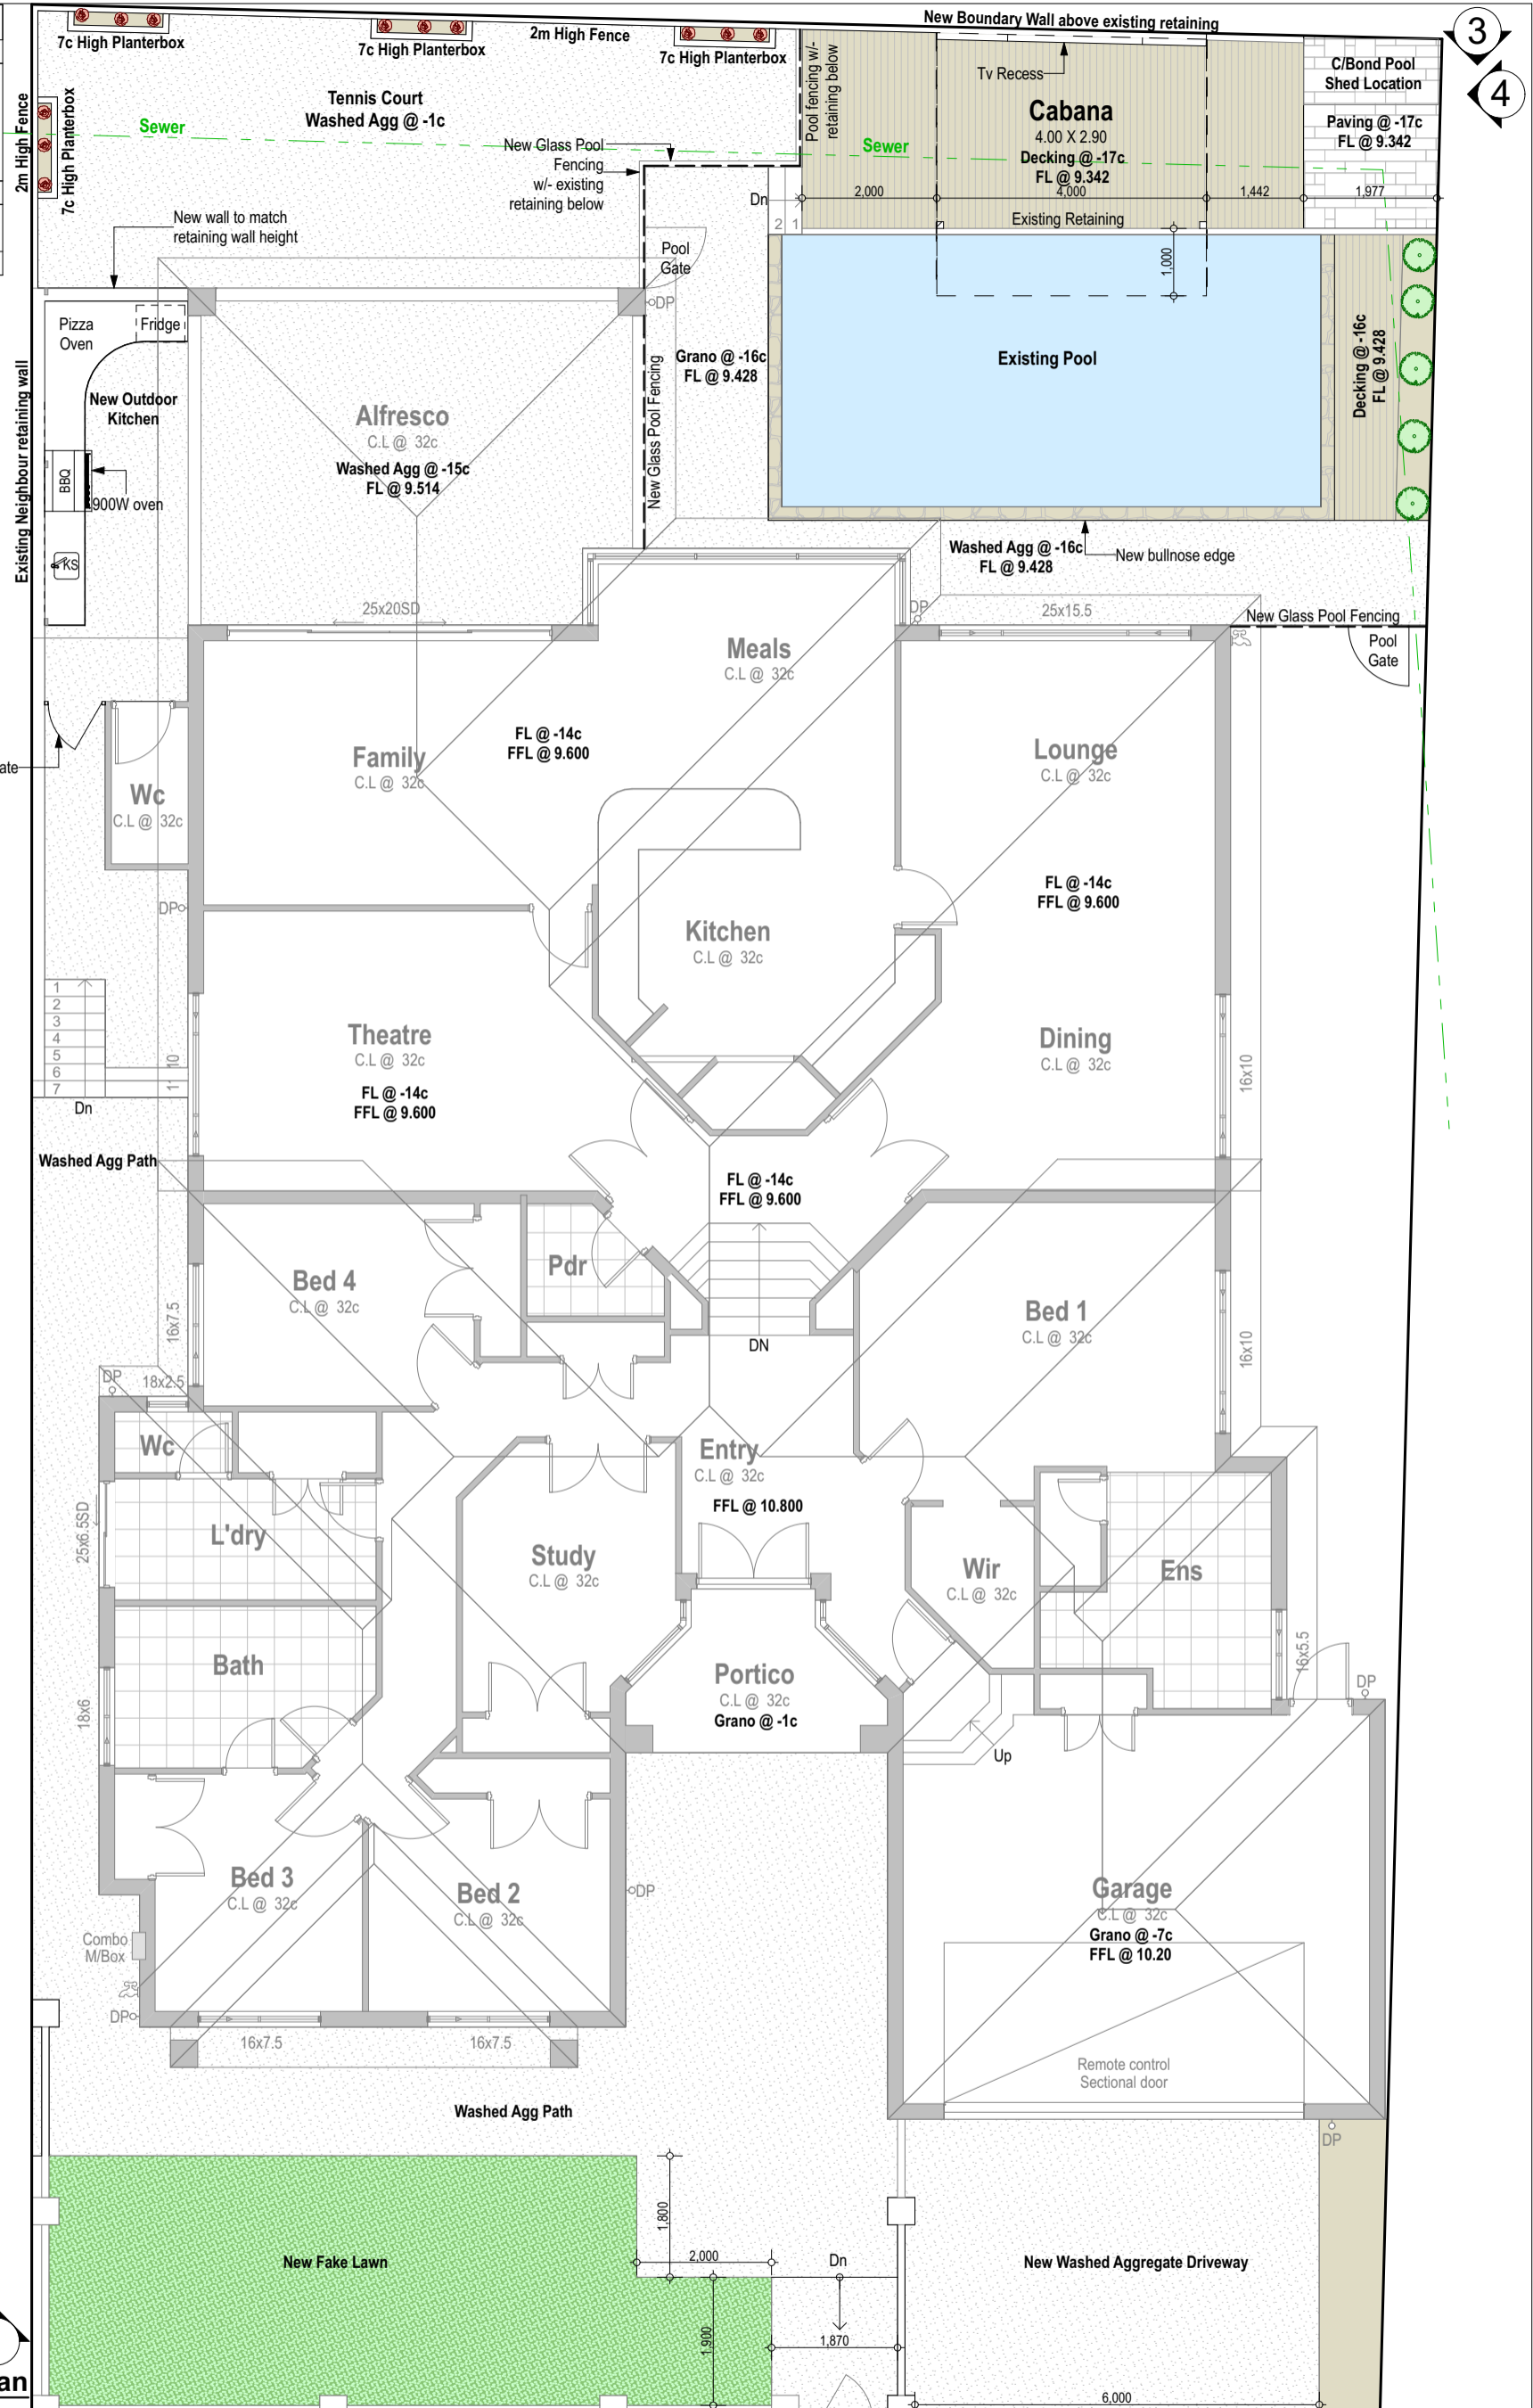


New Floor Plan
1:100

Client Farano	Drawing Title: New Floor Plan		Issue: Development Approval	
	Project Name New Cabana & Reno	Scale: as noted	Sheet Size: A3	Rev: 003
Project Address Lot 1437 (#4 Wexford Meander, Landsdale)	Project No: 20022	Drawing No.: 4 of 06	Description: Changes	Drawn: CD
			Revision Number: 003	Date: 21/05/2020
			Unit: 3/1 Mulgool Road, Malaga W.A 6090	
			(08) 9248 8392	
			www.germanodesigns.com.au	
			© COPYRIGHT This plan shall remain the sole property of GERMANO DESIGNS and must not be given, lent, resold or otherwise disposed or copied without permission in writing of the company.	



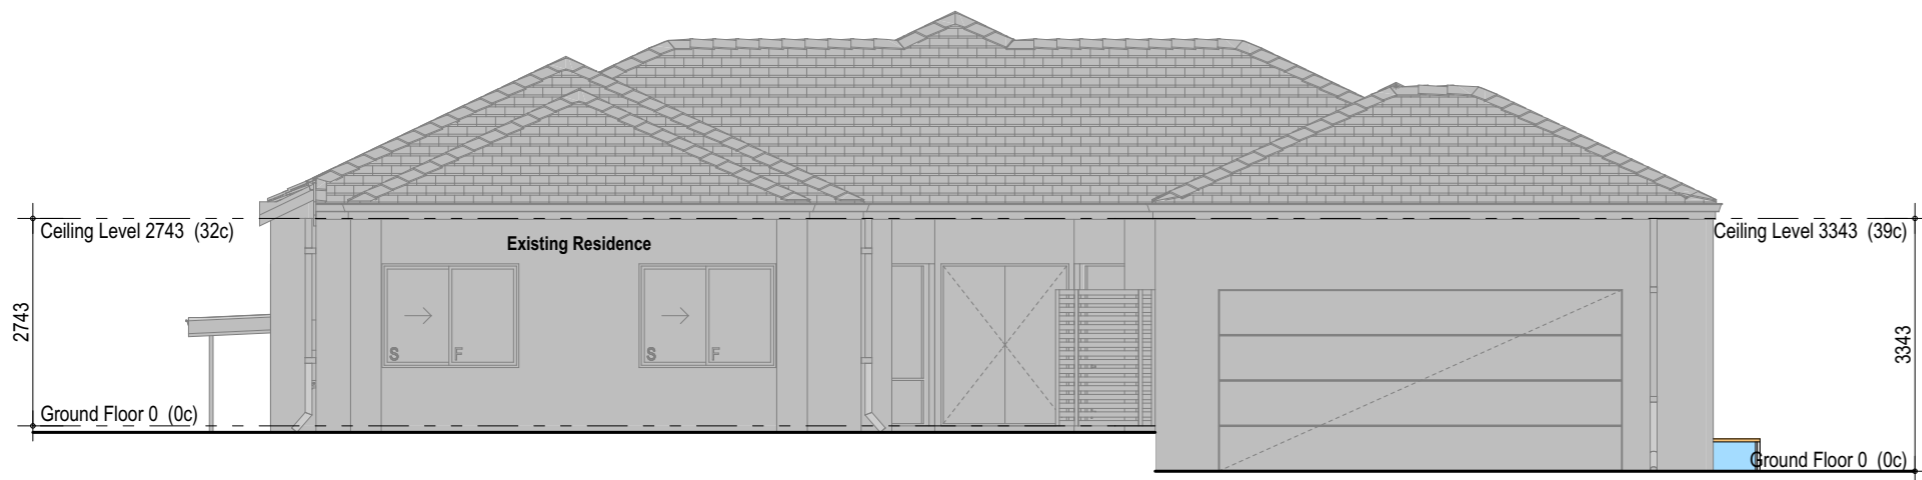

1 Elevation
1:100

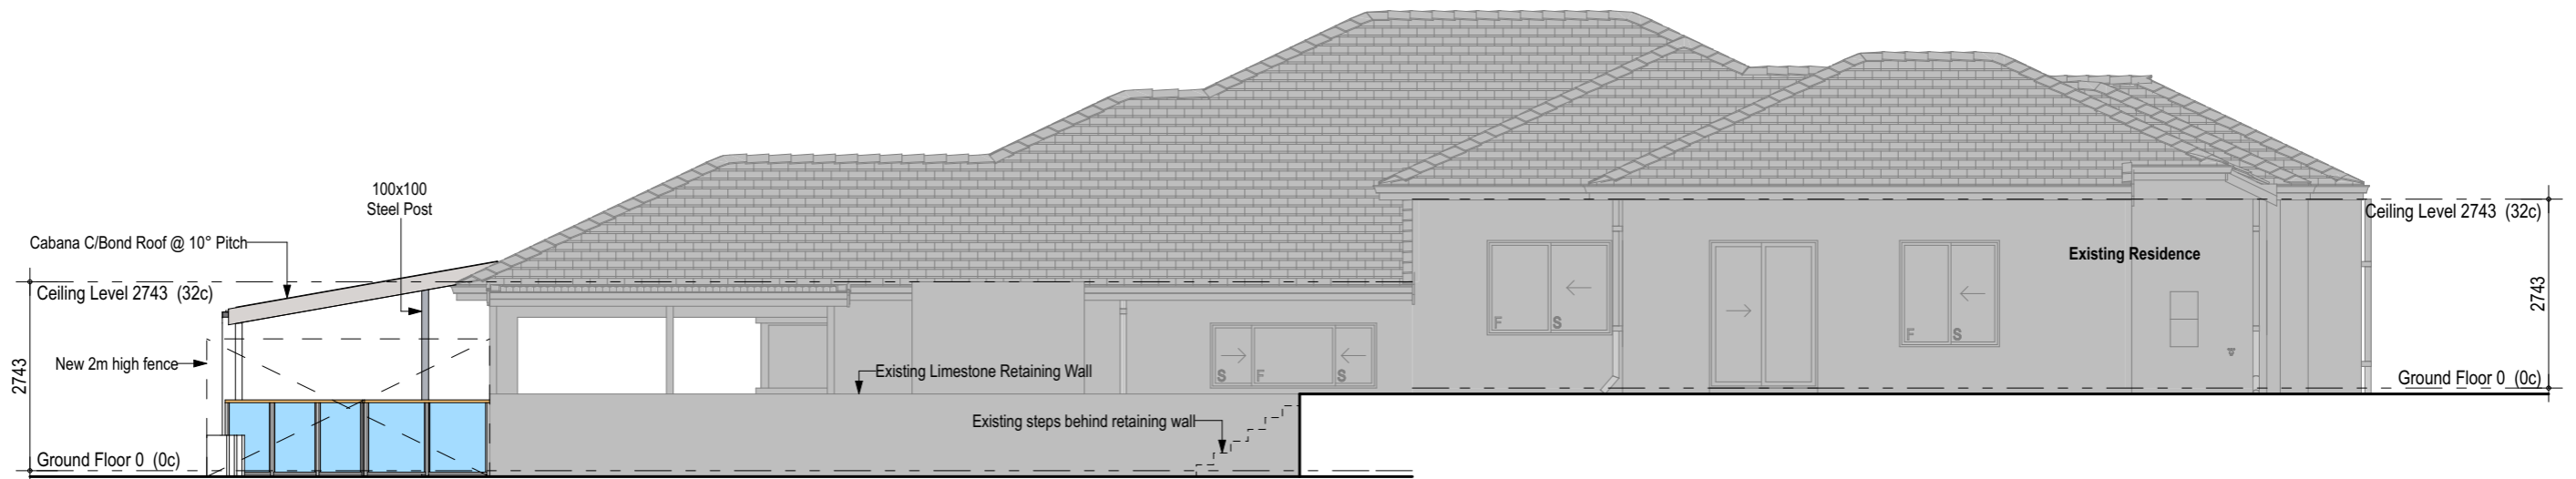

2 Elevation
1:100

Client
Farano

Project Name
New Cabana & Reno

Project Address
Lot 1437 (#4 Wexford Meander, Landsdale)

Drawing Title:
Elevations

Scale: as noted Sheet Size: **A3**


Project No: **20022** Drawing No.: **5 of 06**

Issue:
Development Approval


Rev:	Description:	Drawn:
003	Changes	CD
Revision Number:	Date:	
003	21/05/2020	

Unit: 3/1 Mulgool Road, Malaga W.A 6090
(08) 9248 8392 www.germanodesigns.com.au

© COPYRIGHT
This plan shall remain the sole property of GERMANO DESIGNS and must not be given, lent, resold or otherwise disposed or copied without permission in writing of the company.

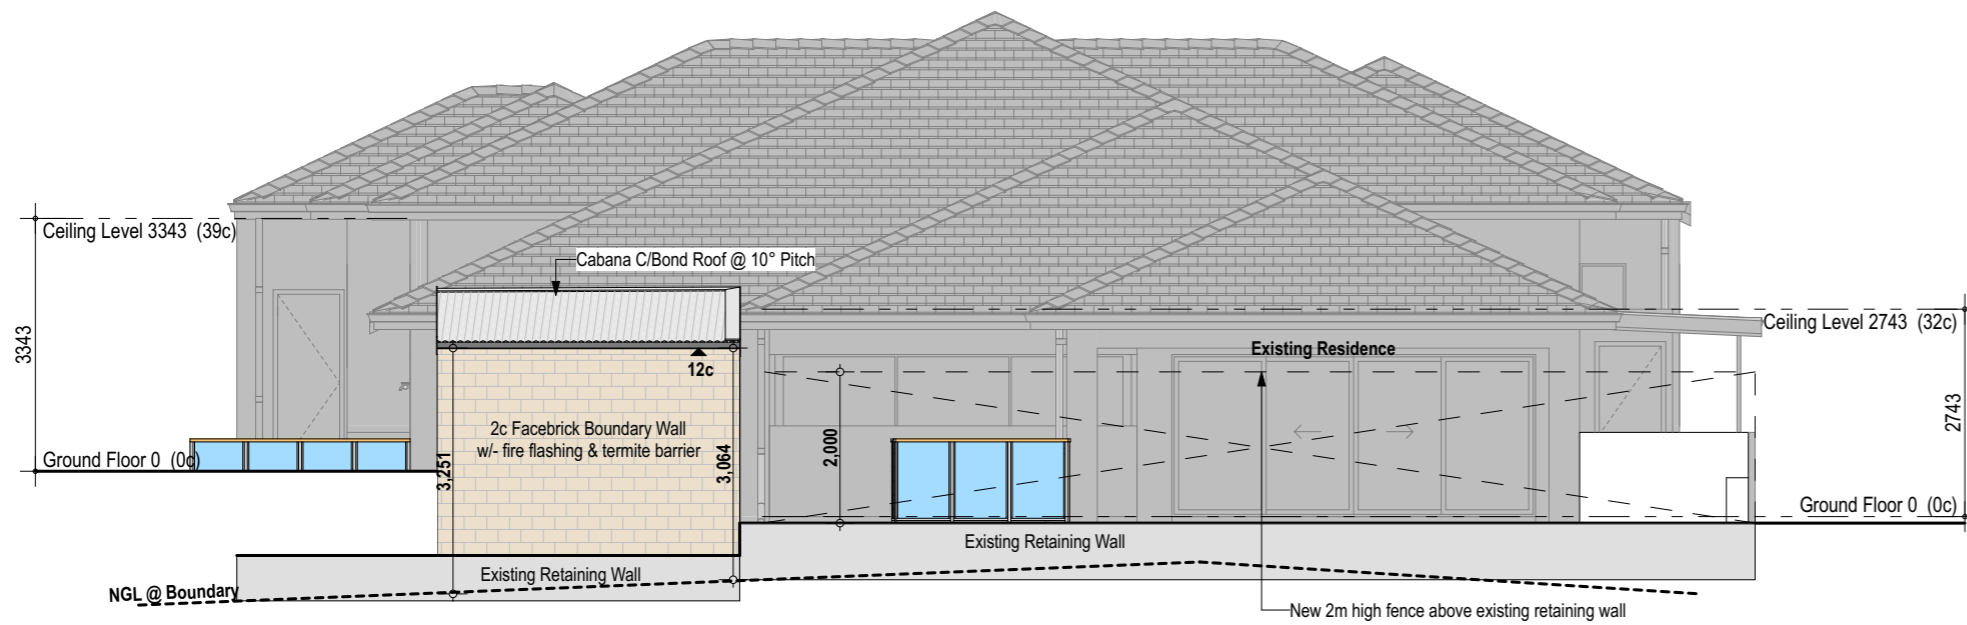

3 Elevation
1:100

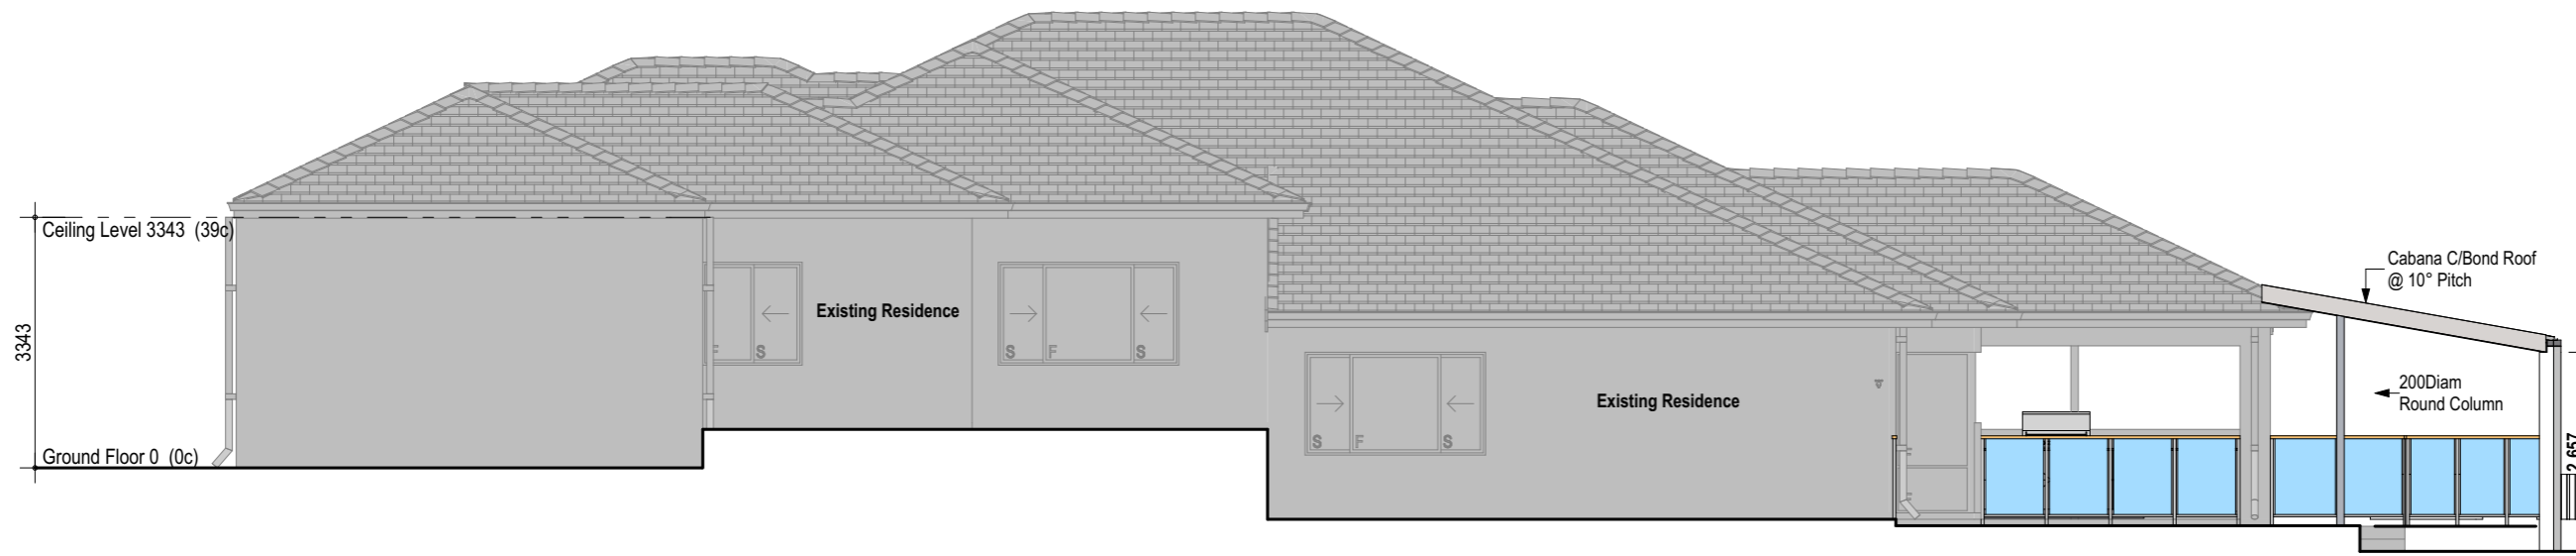

4 Elevation
1:100

Client
Farano

Project Name
New Cabana & Reno

Project Address
Lot 1437 (#4 Wexford Meander, Landsdale)

Drawing Title:
Elevations

Scale: as noted Sheet Size: **A3**

Project No: **20022** Drawing No.: **6 of 06**

Issue:
Development Approval

Rev:	Description:	Drawn:
003	Changes	CD
Revision Number:	Date:	
003	21/05/2020	

Unit: 3/1 Mulgool Road, Malaga W.A 6090

(08) 9248 8392 www.germanodesigns.com.au

© COPYRIGHT
This plan shall remain the sole property of GERMANO DESIGNS and must not be given, lent, resold or otherwise disposed or copied without permission in writing of the company.