


CITY OF WANNEROO
Building & Health Services
 This plan is approved subject to compliance with the Local Government (Miscellaneous Provisions) Act 1960, the Building Code of Australia, the Residential Design Code, Building Regulations 1988 and the City of Wanneroo Local Laws.

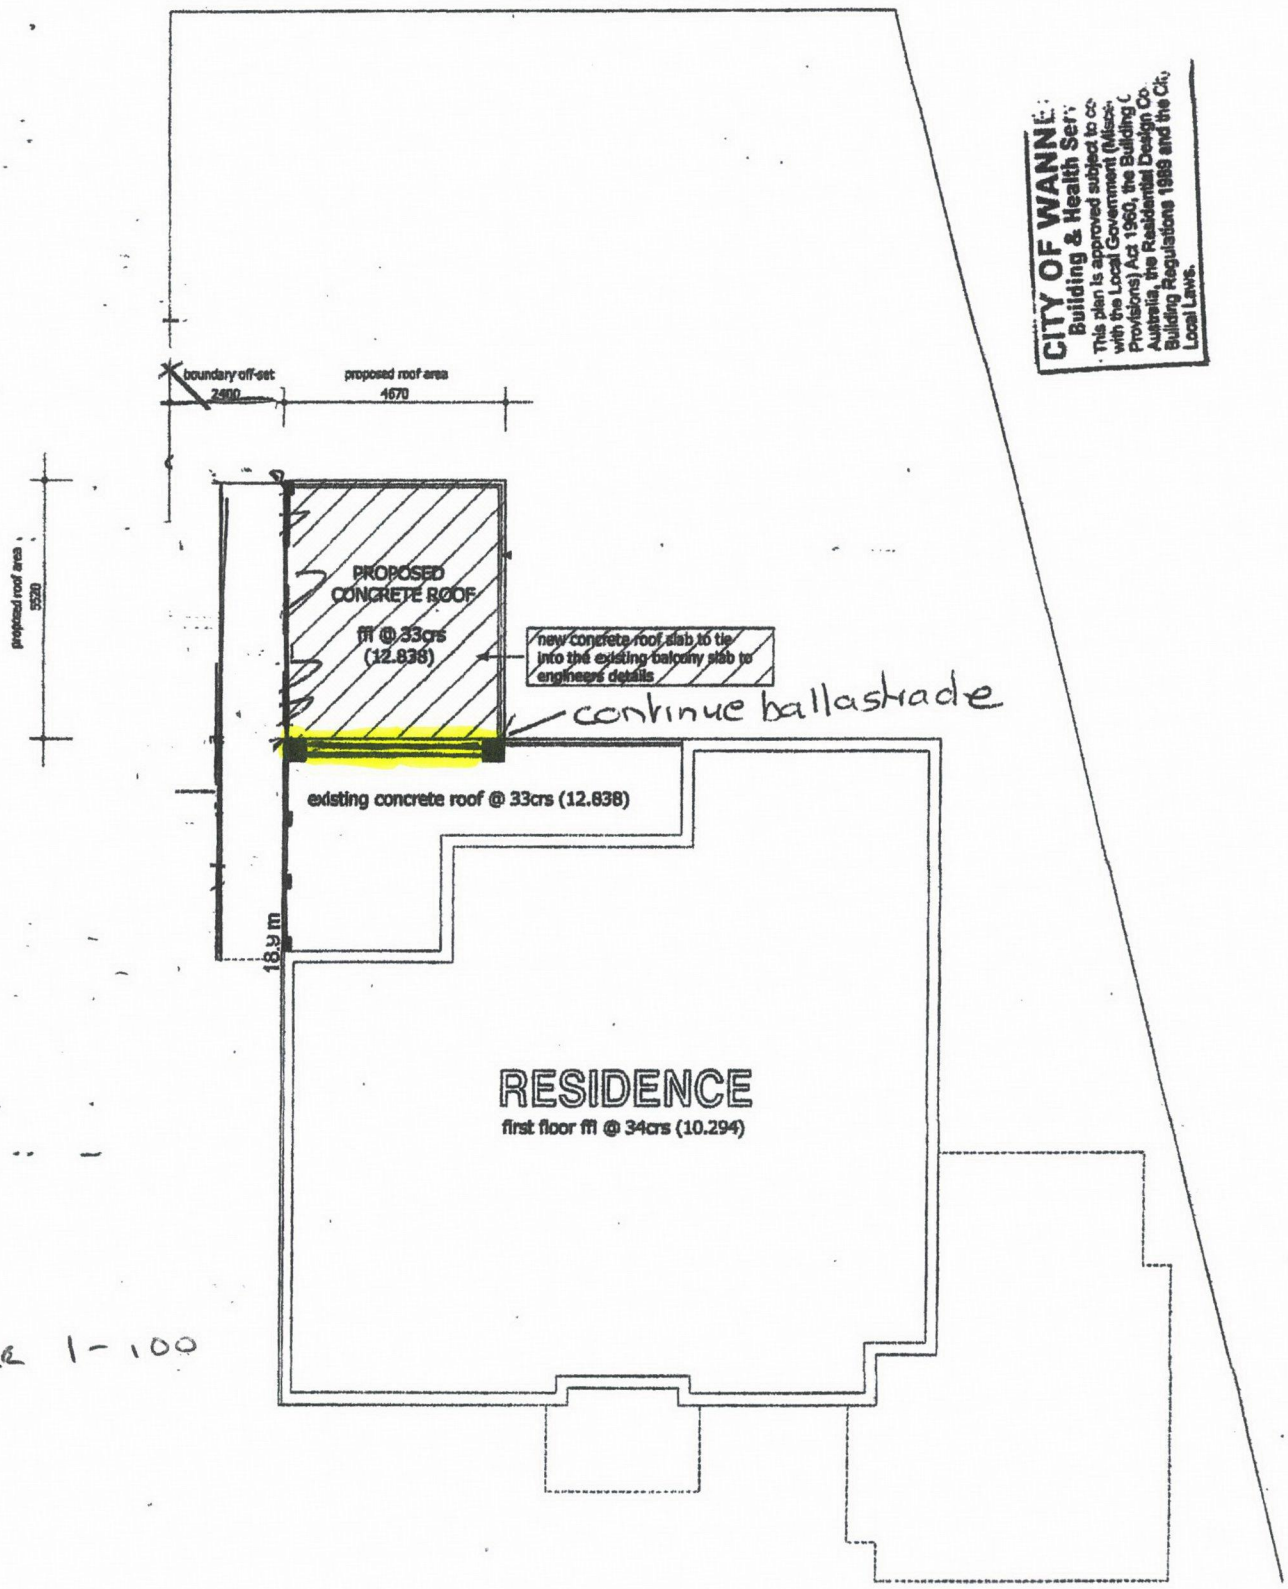


SCALE 1-100

SCALE 1 : 100

PROPOSED CONCRETE ROOF PLAN - SHEET 3 of 4

<p>boyd</p>	<p>designed by Boyd Oakes 0422 16 88 55 boyd@boyd-design.com.au www.boyd-design.com.au</p>	<p>DEAN RESIDENCE</p> <p>Lot 251 (#20) Dartmouth Circ, QUINNS</p>
-------------	---	---

elevation 3

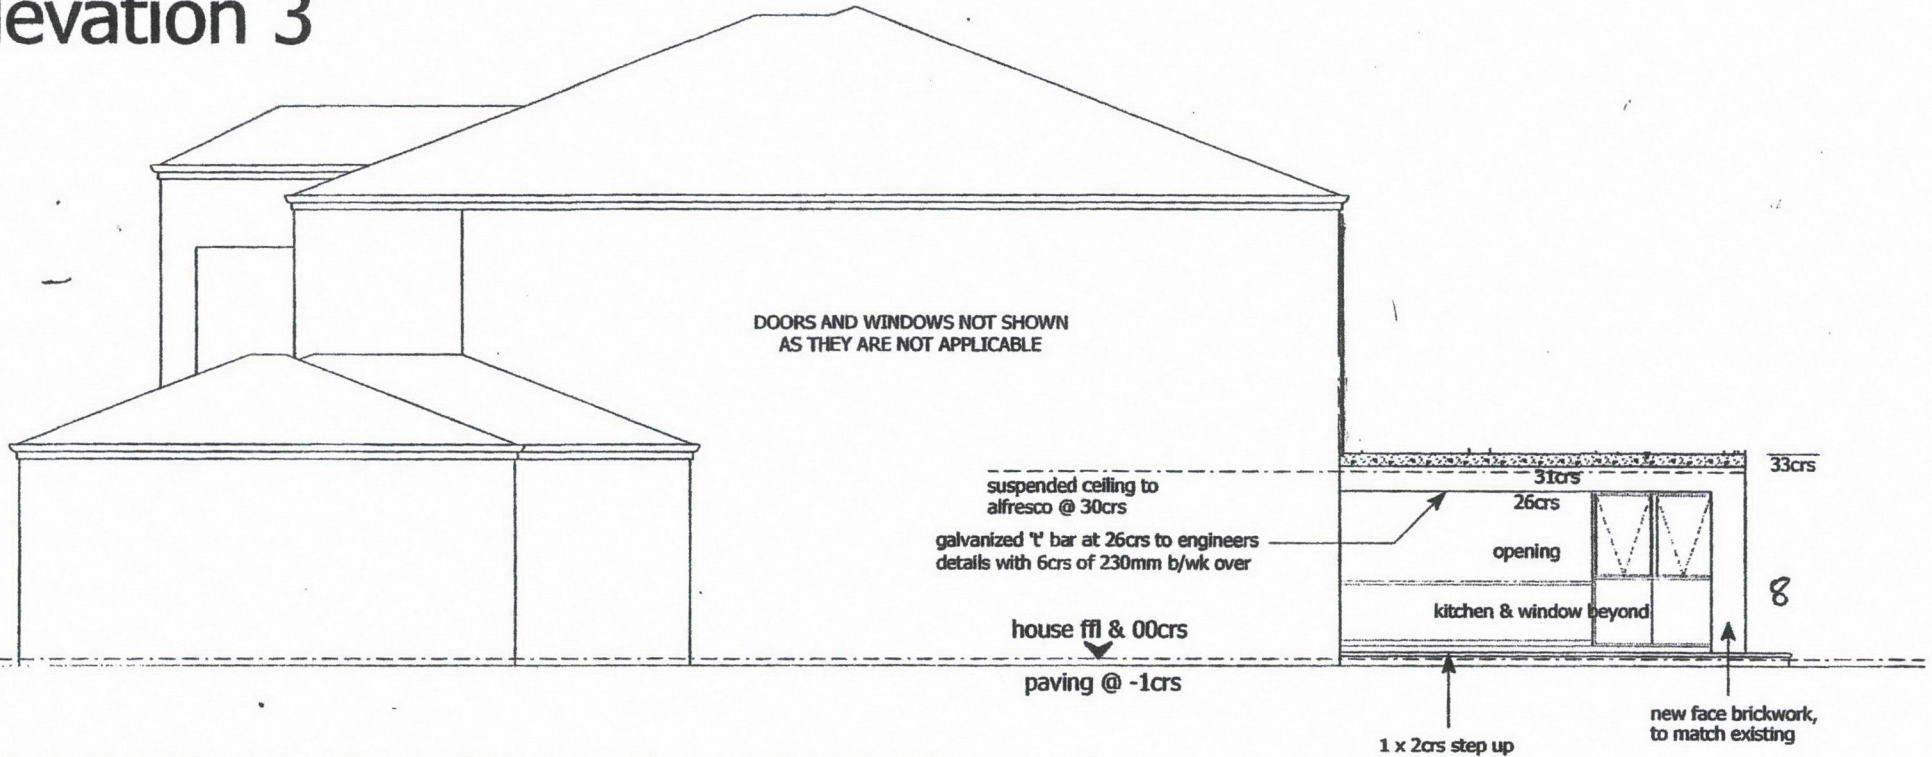

PROPOSED ELEVATIONS - SHEET 5 of 5

boyd design

copyright 2007

designed by
Boyd Oakes
0422 16 88 55

boyd@boyd-design.com.au


www.boyd-design.com.au

DEAN RESIDENCE

Lot 251 (#20) Dartmouth Circ, QUINNS

elevation 1

Planning & Development Services
This plan is approved subject to compliance with the Local Government (Miscellaneous Provisions) Act 1980, the Building Code of Australia, the Residential Design Codes and the Local Laws.

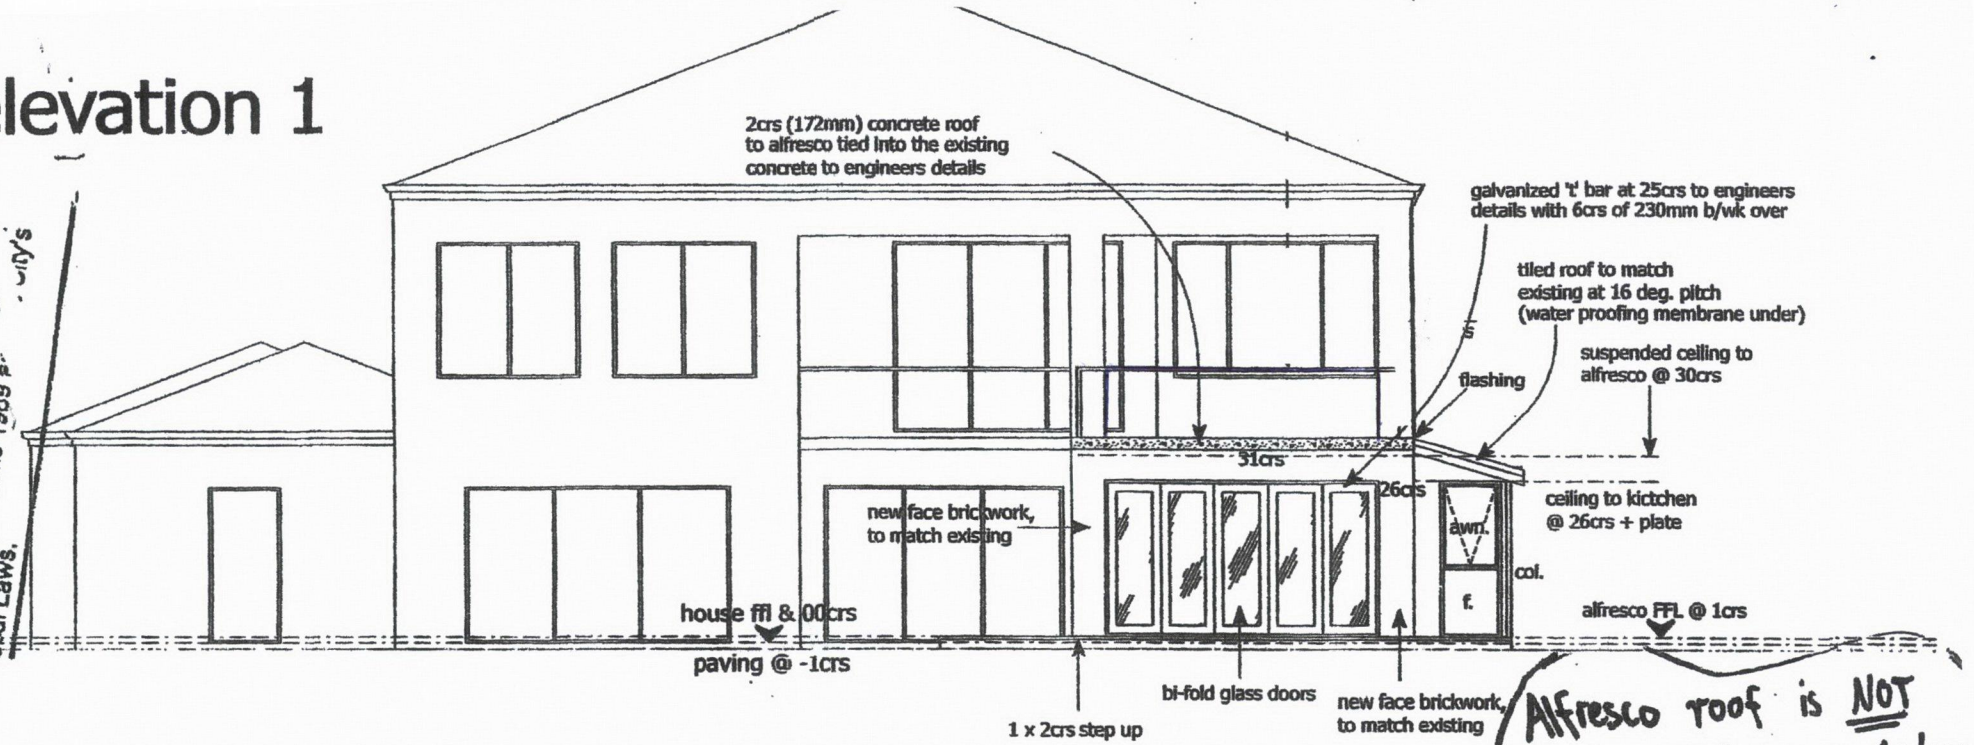

Alfresco roof is NOT to be used as a balcony

section XX

elevation 2

