

**OVERALL SITE PLAN**

1:750

REV	DATE	DESCRIPTION
C	05/08/19	BUILDING TITLE REVISED
B	16/05/19	TITLE BLOCK UPDATED
A	17/04/19	ISSUED FOR PLANNING APPLICATION

STATUS

**PLANNING APPLICATION  
NOT FOR CONSTRUCTION**

THE CONCEPTS, ENGINEERING AND INFORMATION CONTAINED IN THIS DOCUMENT ARE COPYRIGHT. USE OR COPYING OF THIS DRAWING IN WHOLE OR PART WITHOUT THE WRITTEN APPROVAL OF RSA PTY LTD CONSTITUTES A COPYRIGHT INFRINGEMENT. ©



**CIVIL AND STRUCTURAL  
CONSULTING ENGINEERS**  
UNIT 6 / 9 Playle Street Myaree WA 6154  
T: 08 9317 3331 E: info@rsaeng.com.au  
www.rsaeng.com.au

CLIENT  
**GILEAD ESTATE**

PROJECT  
**PROPOSED OUTBUILDING  
LOT 16 (#1868) WANNEROO ROAD  
NEERABUP, WA 6031**


TITLE  
**OVERALL SITE PLAN**

SIGNED: *Robin Salter* DATE: 17/04/19  
ROBIN SALTER BE(Hons) FIEAust CPEng

SCALE 1:750 @ A1	DESIGN ENG. T. SALTER	DRAWN BY L. WESTLAKE	CHECKED BY R. SALTER	APPROVED BY
PROJECT NUMBER <b>19-0042</b>	DRAWING NUMBER <b>S1.00</b>		REVISION <b>C</b>	

STRUCTURAL SET

CHECK CERTIFICATE OF TITLE FOR EASEMENTS, RESTRICTIVE COVENANTS, ETC.  
 INFORMATION SHOWN ON THIS PLAN IS CURRENT AT THE DATE SHOWN.  
 ROSS McLOUGHLIN SURVEYS ACCEPTS NO RESPONSIBILITY FOR ANY CHANGES THAT  
 HAVE OCCURED AFTER THIS DATE TO SITE LEVELS, FEATURES OR BUILDINGS.  
 A BOUNDARY RE-ESTABLISHMENT SURVEY IS RECOMMENDED PRIOR TO UNDERTAKING  
 ANY SITE WORKS OR CONSTRUCTION.

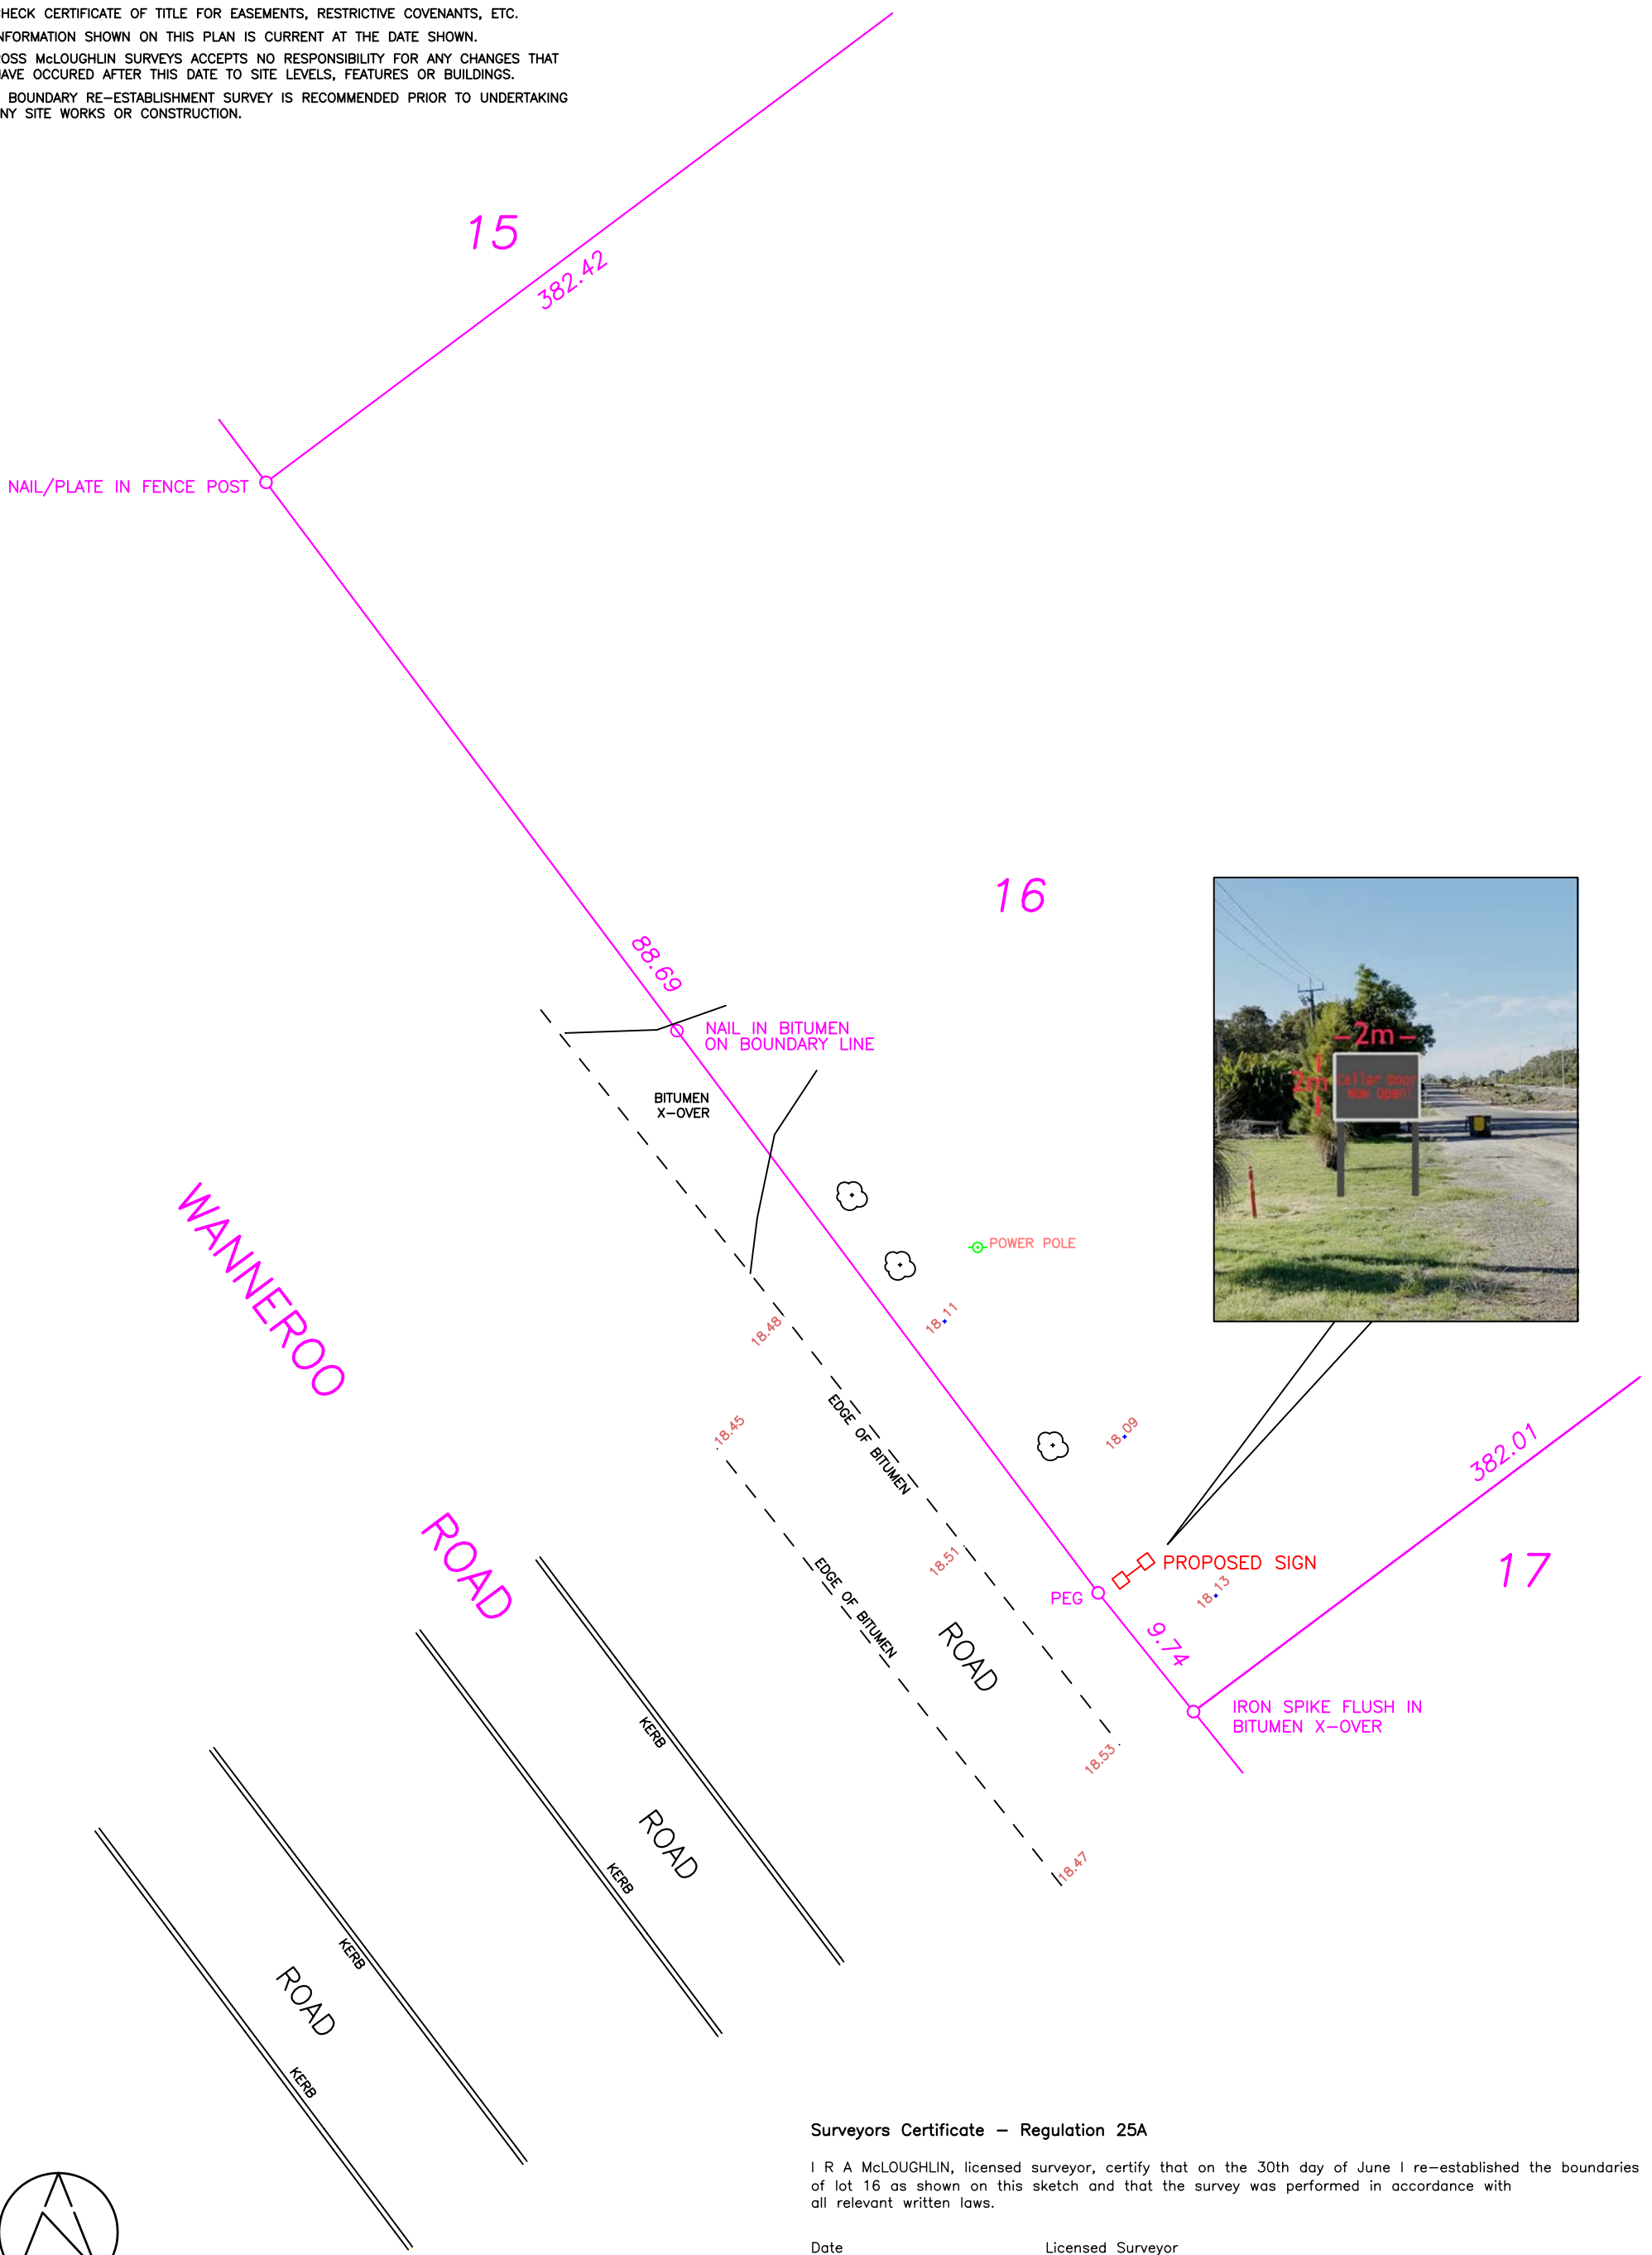

Surveyors Certificate – Regulation 25A

I R A McLOUGHLIN, licensed surveyor, certify that on the 30th day of June I re-established the boundaries of lot 16 as shown on this sketch and that the survey was performed in accordance with all relevant written laws.

Date \_\_\_\_\_ Licensed Surveyor



**ROSS McLOUGHLIN**  
 CONSULTING SURVEYOR  
 JOONDALUP: UNIT 1, 9 MERCER LANE  
 LANCELIN: 4 SALVAIRE CRESCENT  
 MOBILE 0419 255 999  
 EMAIL rossmac@iinet.net.au


**LOT 16 (No.1868) WANNEROO ROAD – NEERABUP**

**SITE PLAN**

SCALE: 1:400 @ A3 SIZE	LOCAL AUTHORITY: CITY OF WANNEROO	SURVEYOR: RAM
DATE: 30.6.2020	PLAN: LOT 16 ON PLAN 8326	DRAWN: RAM
DATUM: PCG94/AHD	AREA:	SDR FILE: WR3

# PROPOSED SIGN

1868 WANNEROO RD NEERABUP

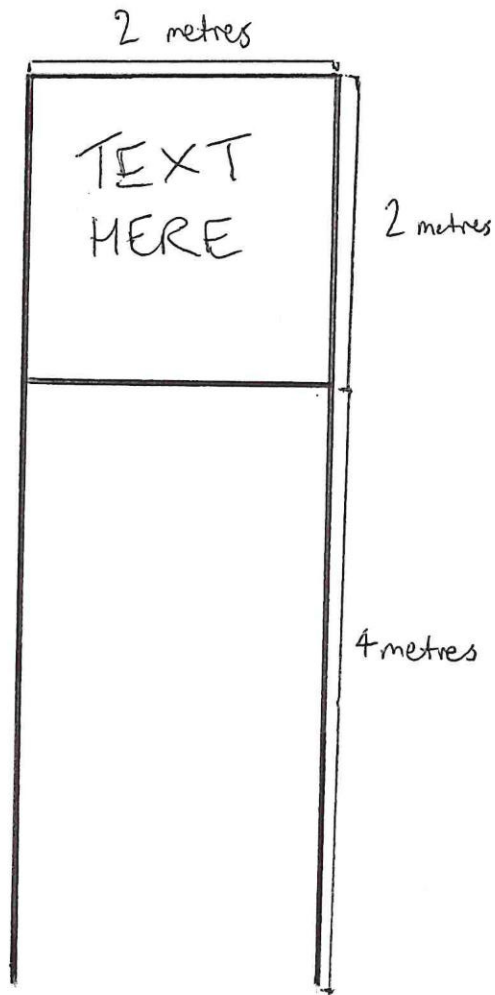

SCALE 1:50