



Services to be confirmed with AUTHORITIES.
For Easements etc. check Certificate of Title.
Site survey only location of boundary pegs or fences
in relation to the boundary is not guaranteed.

BUILDERS (Cont)
The information shown on this drawing is current as at the date of the survey.
Earthworks/set out dimensions may vary on site at the builders discretion.
Sewer/Drainage may vary from schematic presentation check minimum clearance.
Relating not included in addition to contract remains owners responsibility.

MEMBER OF THE ASSOCIATION OF CONSULTING SURVEYORS.
A.C.S.

AUTOMATED SURVEYS LTD
LICENSED SURVEYORS AND DEVELOPMENT CONSULTANTS
P.O. Box 1648 West Perth 6872
Telephone (08) 9214 1777
Facsimile (08) 9214 1778

CLIENT EARLY	BUILDER COMMODORE HOMES	MAP REF. 159 08 37	AUTHORITY WANNEROO	JOB No. 126523	OURS: 126523	YOURS: 7030
LOT 1265 REGATE WAY	SUBURB BUTLER	PLAN 34237	CT VAL.FOL.	DATE 30.01.03	SCALE 1:200	

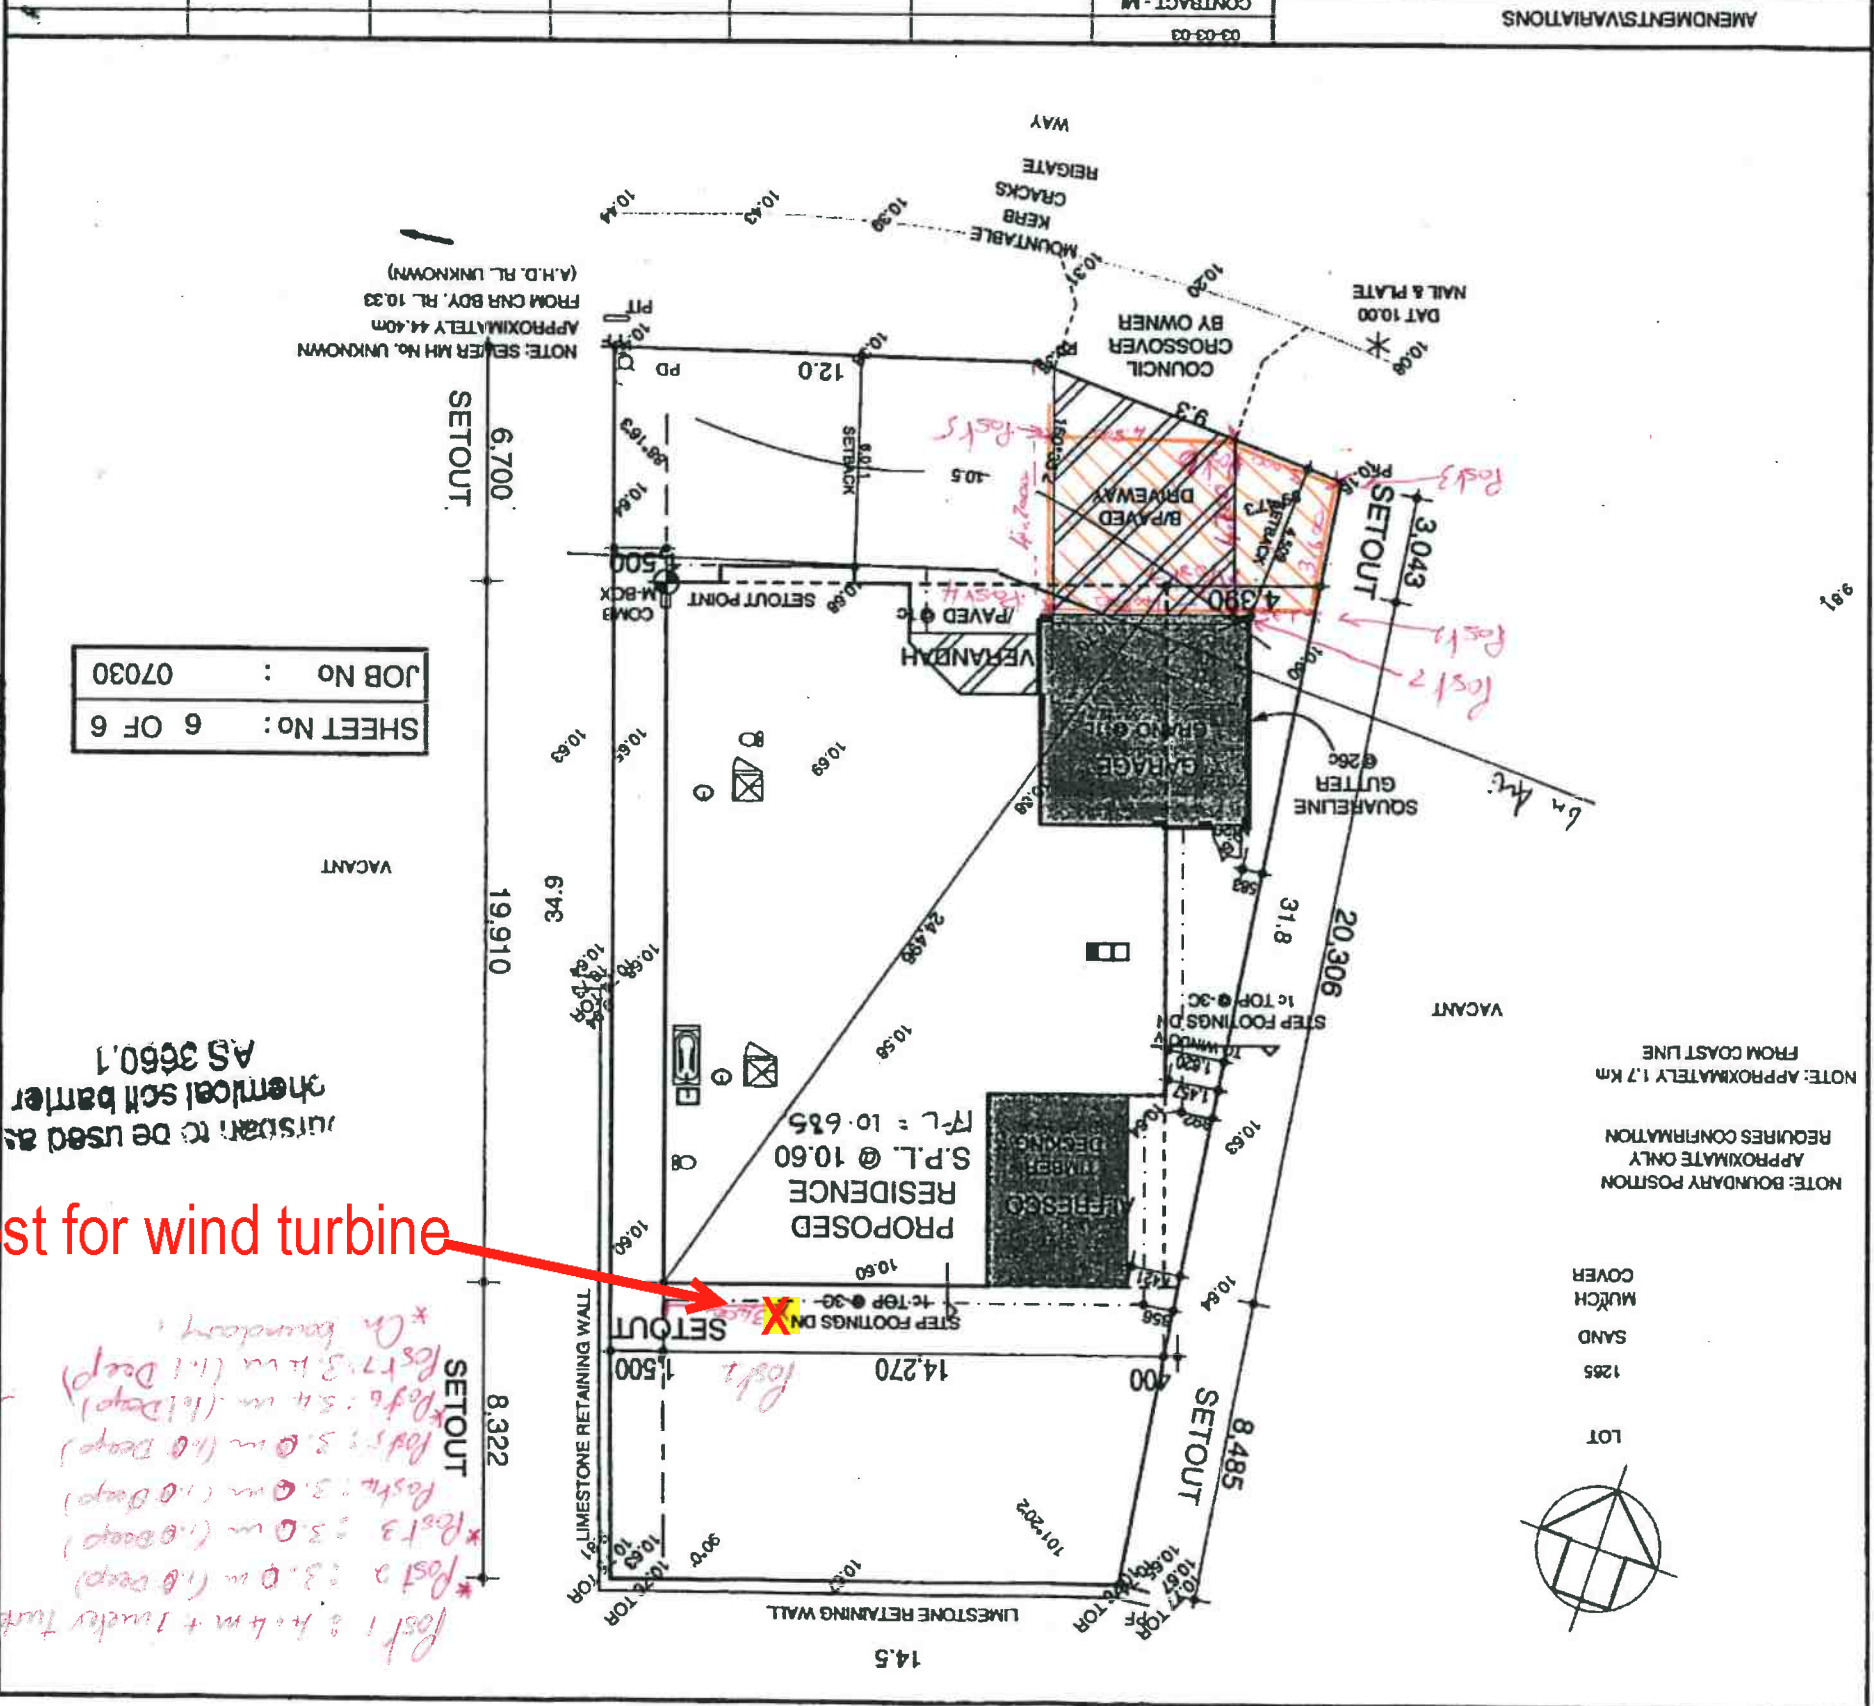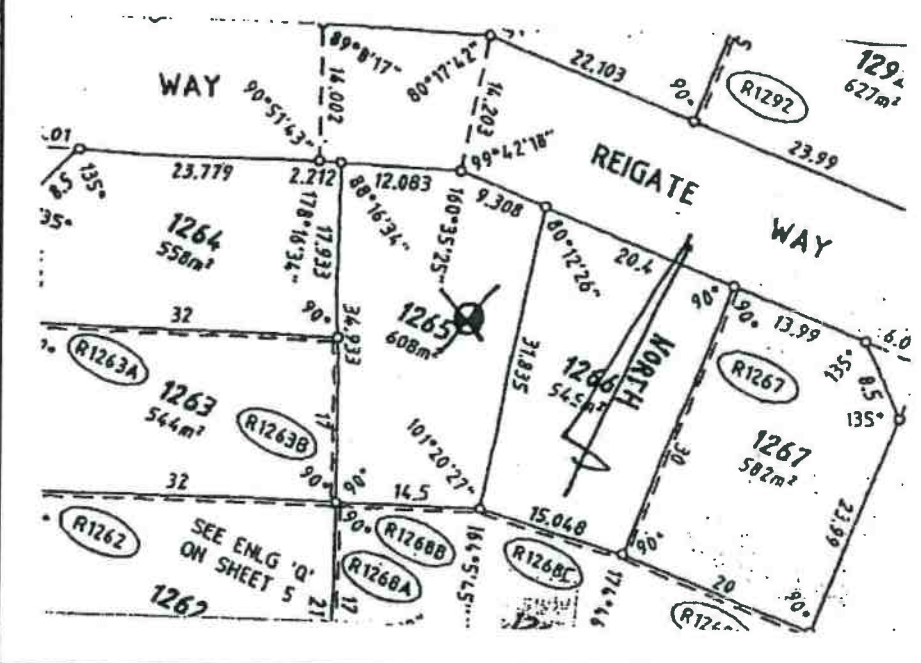

SHEET No: 6 OF 6
JOB No: 07030

SERVICE INFORMATION		SEWERAGE	YES	BTC	DEPTH
WIND	STRONG	WATER	PRELAD	YES	RIGHT
GAS	YES	TELSTRA	POWER	UNG	
AREA	NEW	C. POLE REQ'D	NO		
WATER		SV	STOP VALVE	HY	HYDRANT
SEWERAGE		SM	SEWER MANHOLE	IS	INSPECTION SHAF
POWER		CP	CONSUMER POLE	PP	POWER POLE
STORMWATER		SW	MANHOLE	GRATE	SIDE ENTRY
SURVEY		PF	PEG FOUND	PG	PEG GONE
					STATION


SEWER INFORMATION NOT AVAILABLE AT TIME OF SURVEY
03/1404
7 APR 2003


Location of post for wind turbine

jurisdiction to be used as chemical soil barrier AS 3660.1

Post 1 @ 4.4m + timber turbine (6.5 deep)
* Post 2 @ 3.0m (1.0 deep)
* Post 3 @ 3.0m (1.0 deep)
* Post 4 @ 3.0m (1.0 deep)
* Post 5 @ 3.0m (1.0 deep)
* Post 6 @ 3.4m (1.1 deep)
* On boundary
Shade Soil


NOTE: BOUNDARY POSITION APPROXIMATE ONLY REQUIRES CONFIRMATION
NOTE: APPROXIMATELY 1.7 km FROM COAST LINE

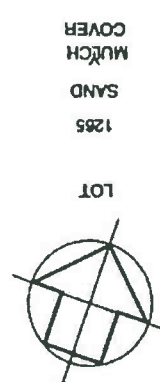

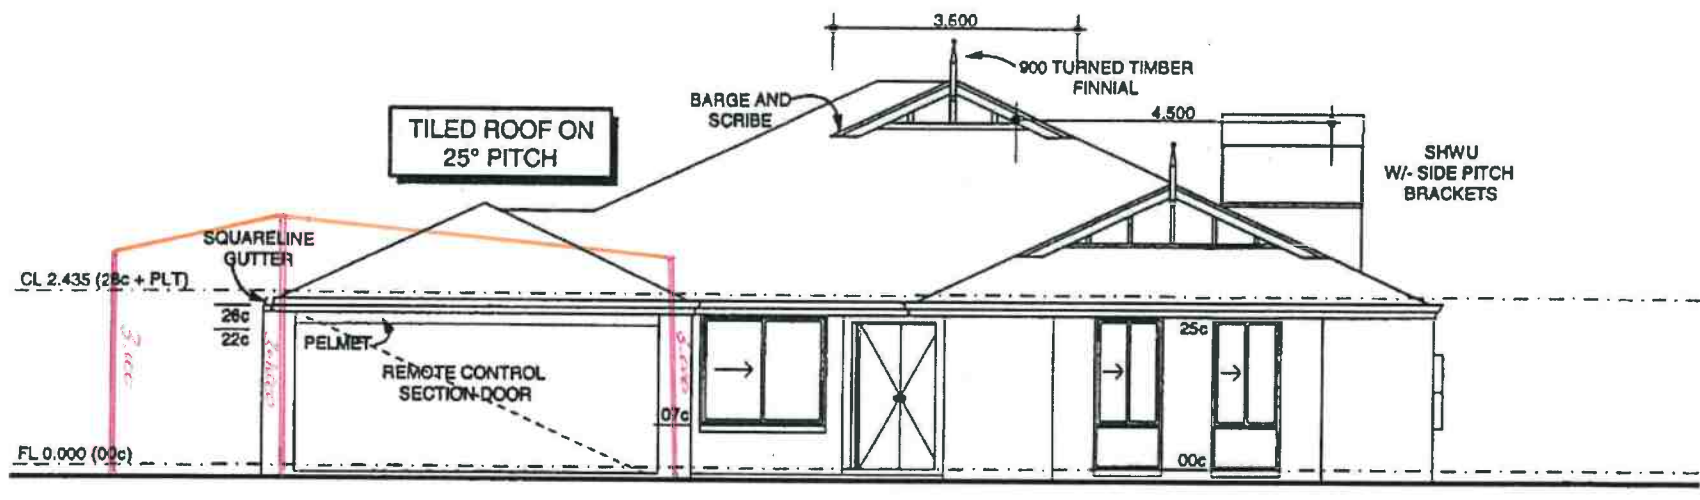


FRONT ELEVATION

SCALE 1:100

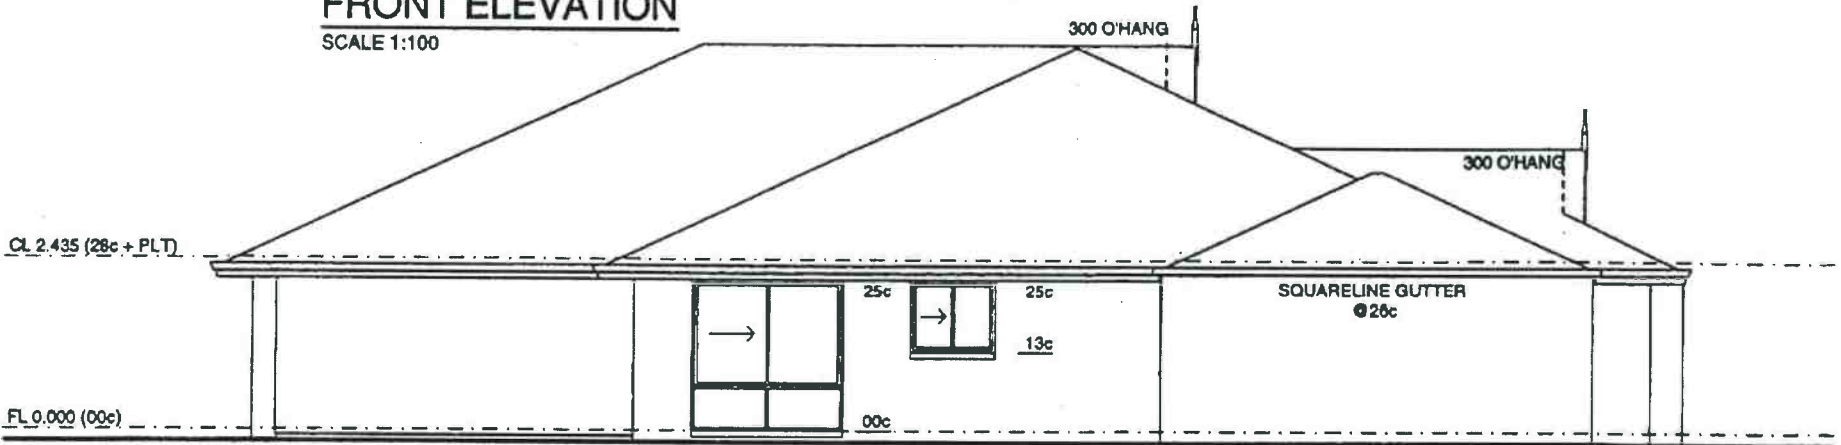


ELEVATION 2

SCALE 1:100

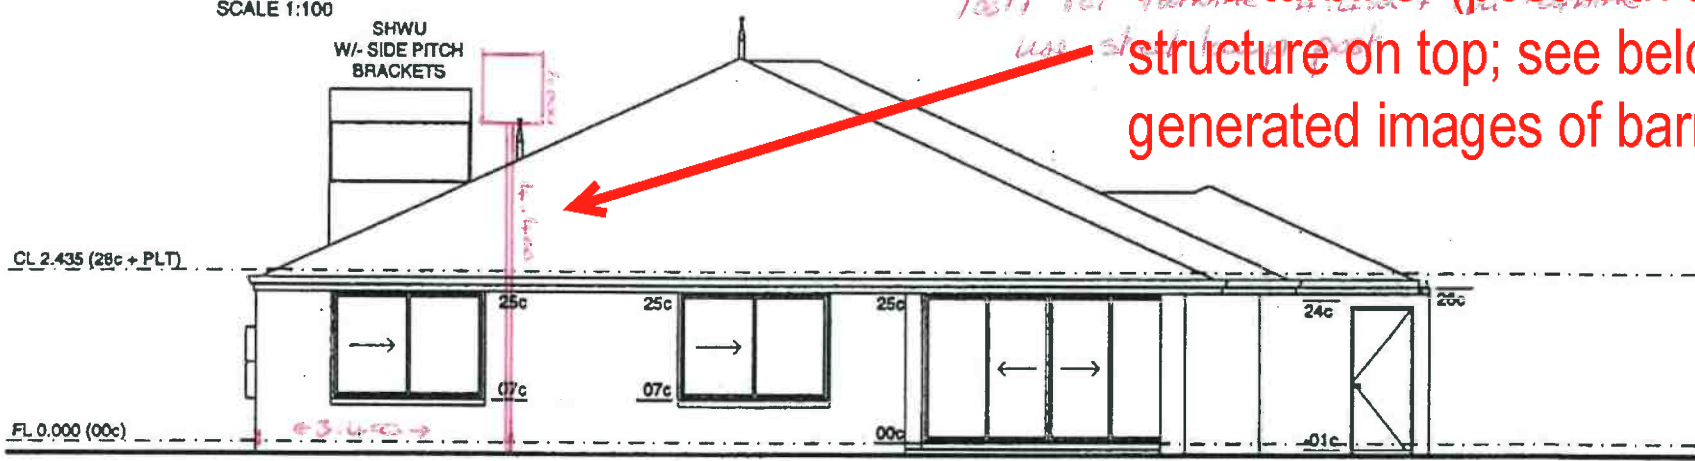


REAR ELEVATION

SCALE 1:100

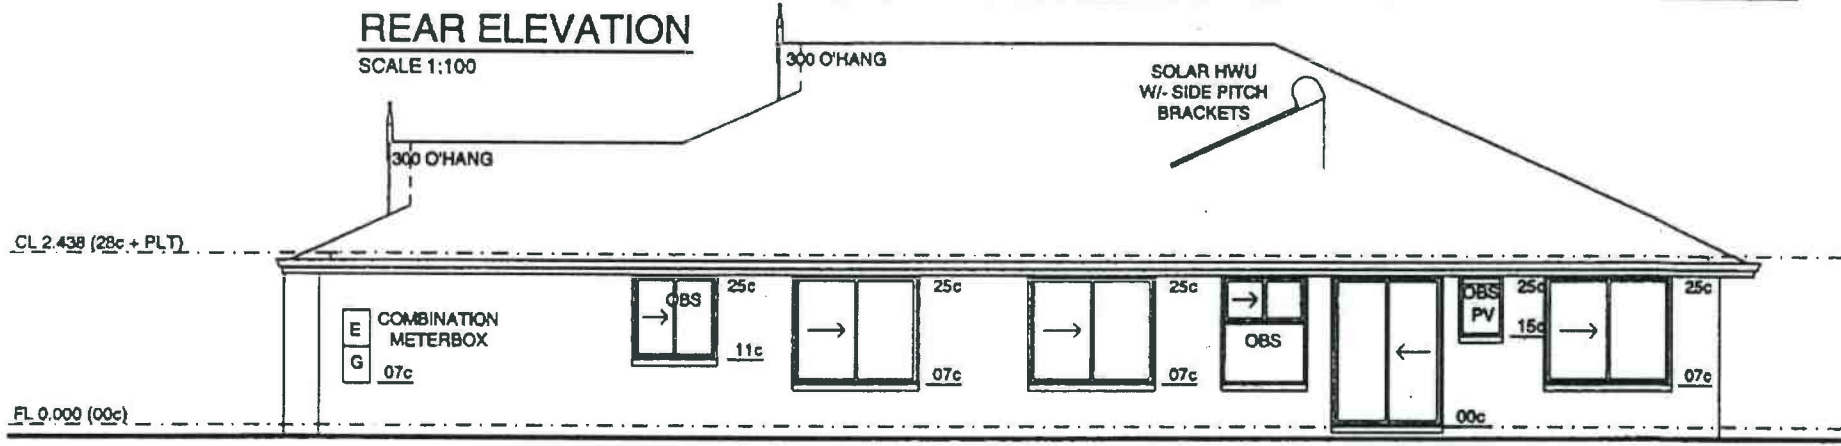

ELEVATION 4

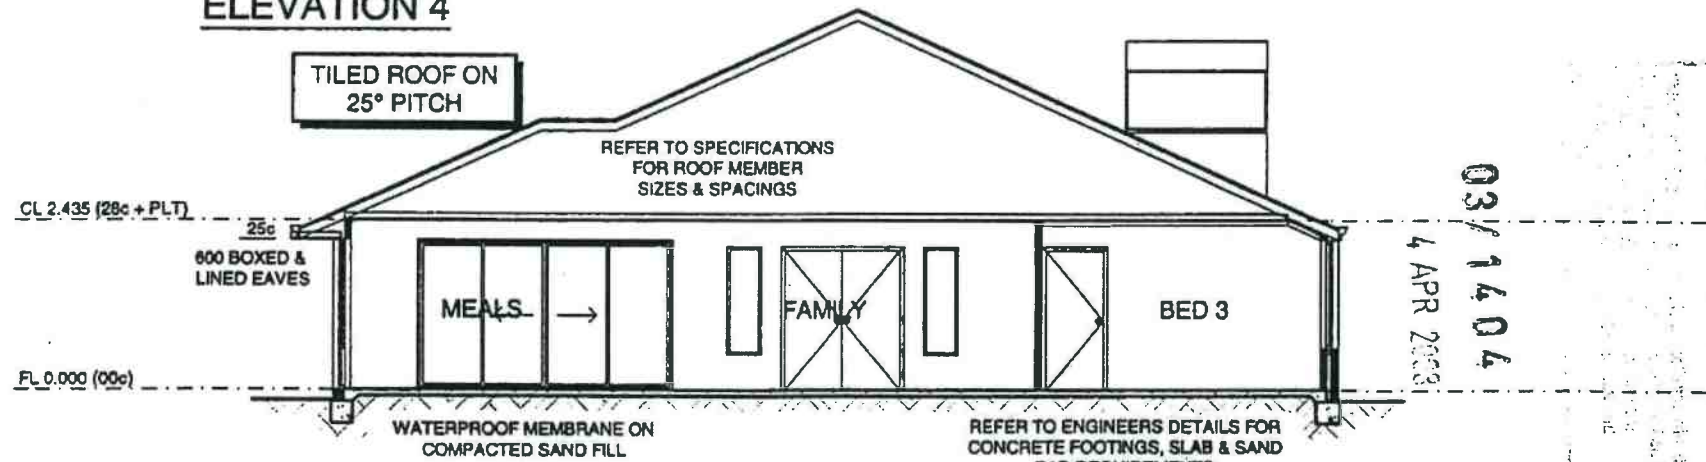

SECTION A-A

SCALE 1:100

03/14/04
4 APR 2003

COMMODORE HOMES
YOUR FAMILY GETS MORE
3 ORD STREET WEST PERTH PH: 9214 1100
COPYRIGHT REG No. 8333
A.C.N. 063 482 626

CLIENT:
EARLY

ADDRESS:
**1265 REIGATE WAY
BUTLER**

AMENDMENTS / VARIATIONS	
V.O. No.	DATE
7030-1 - ML	15-03-03

DALLAS W/- GARAGE		REV: JAN 03
DRAWN: ML	DATE: 12-03-03	
SHEET No: 2 OF 6	Model No: 3031	
JOB No: 07030		

Extract from engineering report; approximate appearance of wind turbine barrel

