

28c Ceilings Thru'out
Unless Otherwise Noted

Rendered Brickwork To
Bed 1 Projection Only


Roofing Note

25° (450 RISE/1000 RUN)
METAL DECK ROOF

Roof Frame Note

PLANS DETAILED FOR
"TRADITIONAL" ROOF FRAME
CONSTRUCTION CONFORMING
TO A.S. 1684
DALE ALCOCK HOMES RESERVE
THE RIGHT TO USE AN ENGINEERED
TRUSS ROOF ALTERNATIVE
ROOF BEAM LOCATION & SIZE
SHOWN ARE INDICATIVE ONLY
DALE ALCOCK HOMES RESERVE
THE RIGHT TO AMEND BEAMS
WITHOUT NOTICE WHILST
CONFORMING TO A.S. 1684

OUTBUILDING

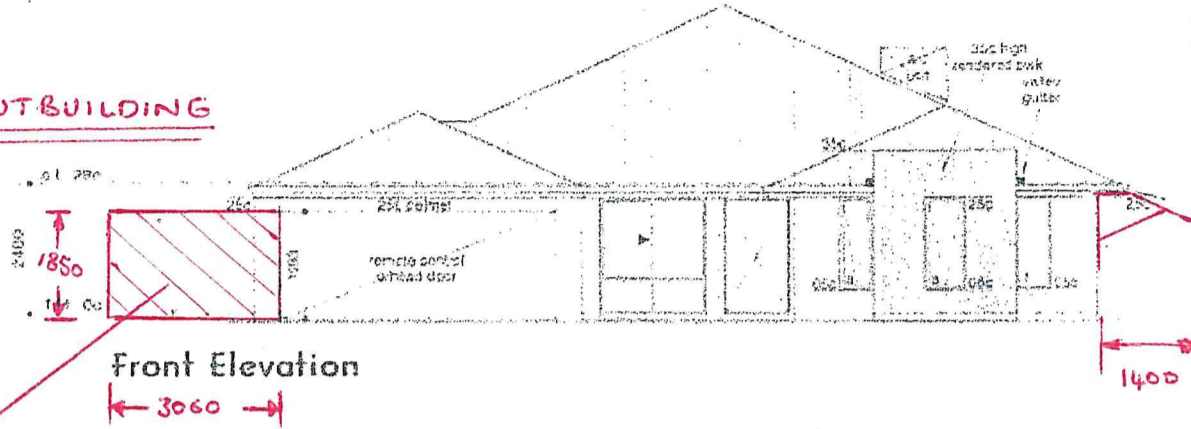


Front Elevation

PATIO 1

DOUBLE GATES


PATIO 2
WITH 3M x 3M
SHED INSIDE

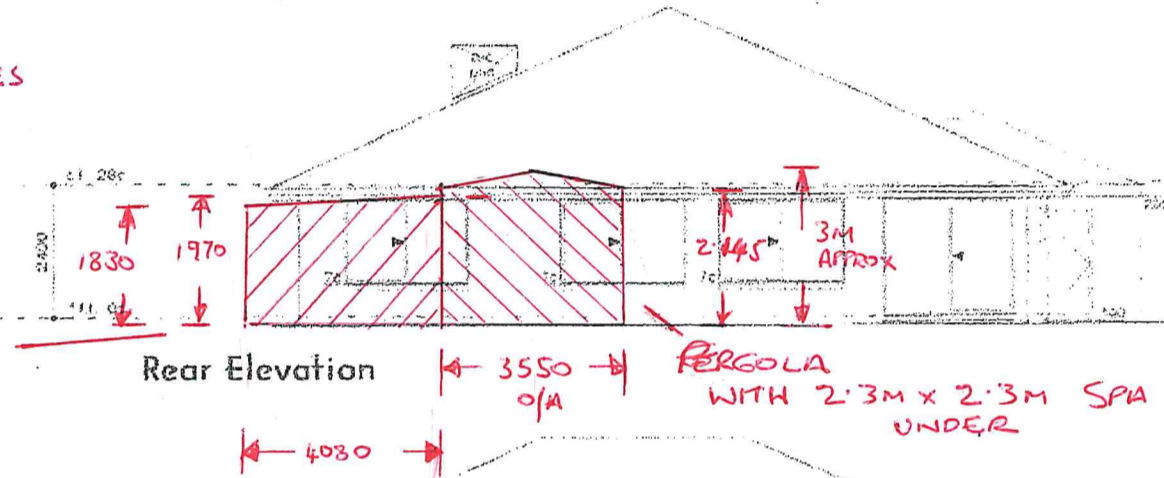


Rear Elevation

PERGOLA
WITH 2.3M x 2.3M SPA
UNDER

OUTBUILDING

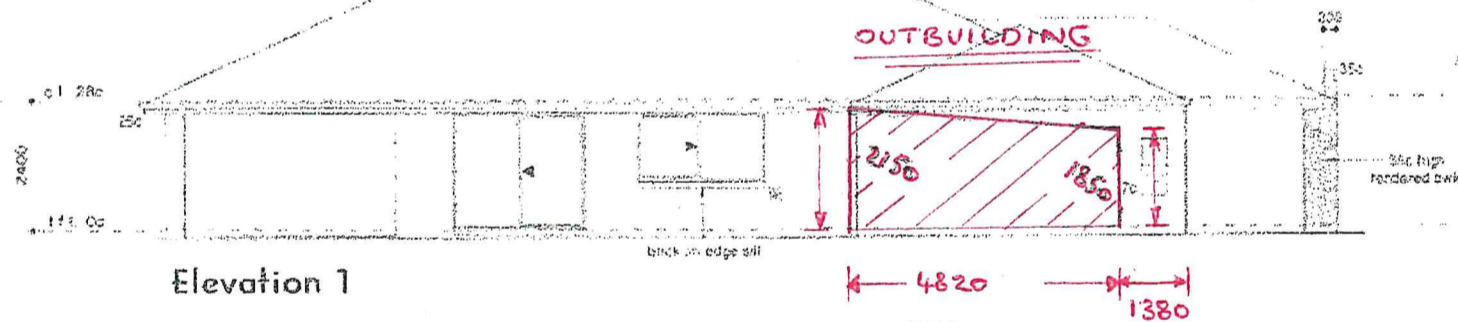

Elevation 1

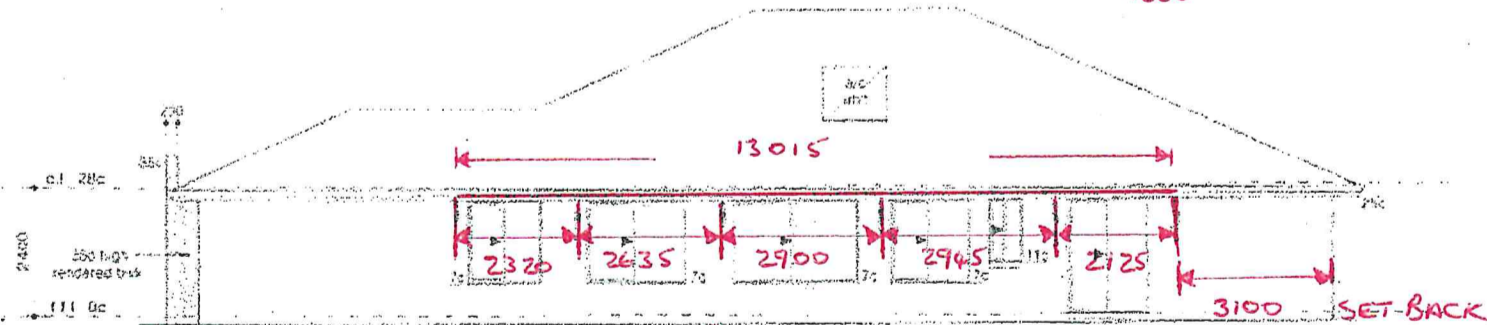


Elevation 2

PATIO 1

Panorama plus
urban elevation
alfresco option
elevations

	PROPOSED RESIDENCE TO BE ERRECTED ON - LOT 730 Marchwood Blvd, (53) Butler.	SPACE SERIES 28/11/05 Present Th 28/11/05 VO of 2 T- 28/11/05 Drafting Check Th 07/12/05 VO of 3 TH 23/10/05	AMENDMENT 28/11/05 Present Th 28/11/05 VO of 2 T- 28/11/05 Drafting Check Th 07/12/05 VO of 3 TH 23/10/05	DRAWN: IH DATE: 31/01/06 SCALE: 1:100 SHEET 2 OF 7 DEGS JOB No. 17974	
	FOR: Mr M Rowling & Miss J Mylott				

PATIO 1
BRACKET
70x35 TREATED
PINE

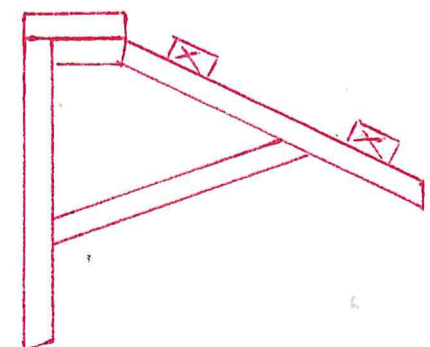


DIL DESCRIPTION

andy/Possible L'stone
 gh - Light Grass Cover
 altered Small Shrubs

58 Marchwood Blvd
 Butler WA 6036

NOTE: ALL FEATURES SHOWN ON SURVEY ARE POSITIONED FROM EXISTING PEGS / FENCES & WALLS WHICH MAY NOT BE ON THE CORRECT ALIGNMENT.

NO LOT MISC (0.000)

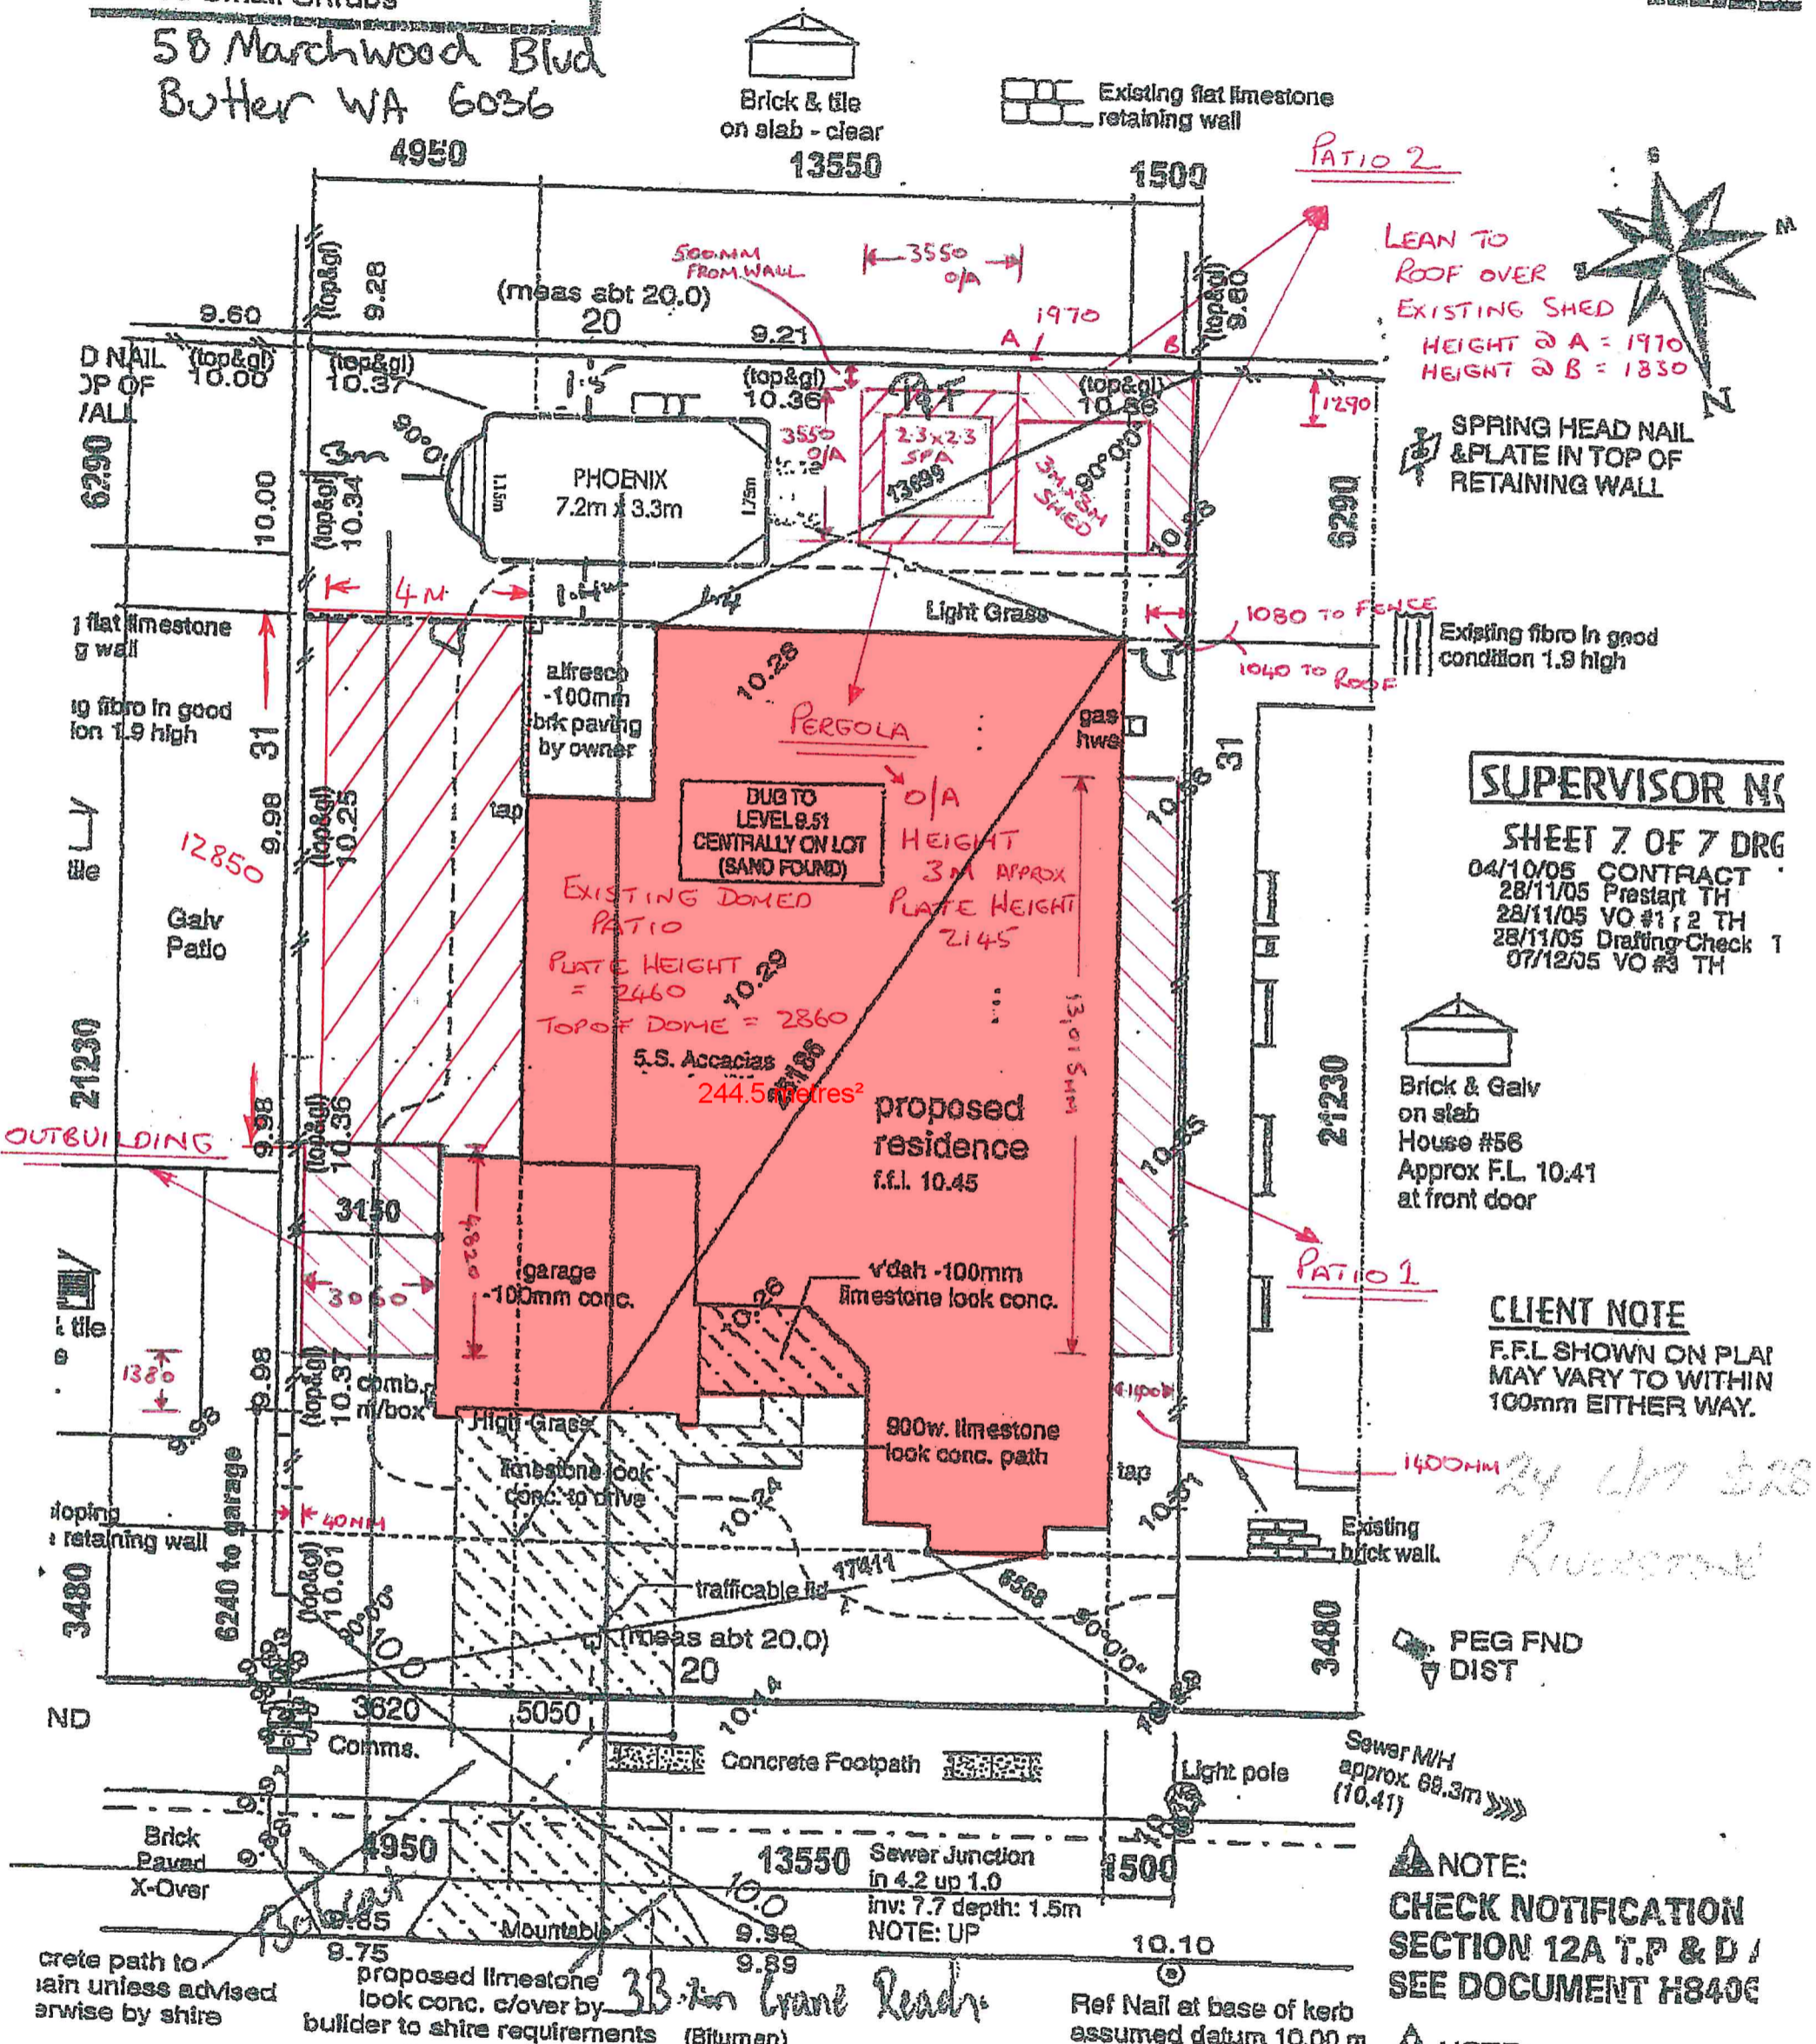

LEAN TO ROOF OVER EXISTING SHED
 HEIGHT @ A = 1970
 HEIGHT @ B = 1830

SPRING HEAD NAIL & PLATE IN TOP OF RETAINING WALL

Existing fibro in good condition 1.9 high

SUPERVISOR N

SHEET 7 OF 7 DRG
 04/10/05 CONTRACT
 28/11/05 Prestart TH
 28/11/05 VO #1; 2 TH
 28/11/05 Drafting Check 1
 07/12/05 VO #3 TH

Brick & Galv on slab
 House #56
 Approx F.L. 10.41
 at front door

CLIENT NOTE
 F.F.L SHOWN ON PLAN
 MAY VARY TO WITHIN
 100mm EITHER WAY.

NOTE:
 CHECK NOTIFICATION
 SECTION 12A T.P & D /
 SEE DOCUMENT H840E

NOTE:
 CHECK RESTRICTIVE
 COVENANT SECTION
 136D TLA SEE DOCUM
 130629

8 10
 1/09/2005

NOTE/BEWARE ADVISE TRADES
 O/Head power lines

NOTE: All Sewer details plotted from information supplied by Water Co

33.7m Crane Reach
 Marchwood Boulevard

ATTACHMENT 1: UNAUTHORISED DEVELOPMENT & WORKS – LOT 730 (58) MARCHWOOD BOULEVARD, BUTLER

