


PLEASE NOTE:  
ALL COLUMNS TO THIS  
CARPORT TO BE  
BOUNDARY COLUMNS

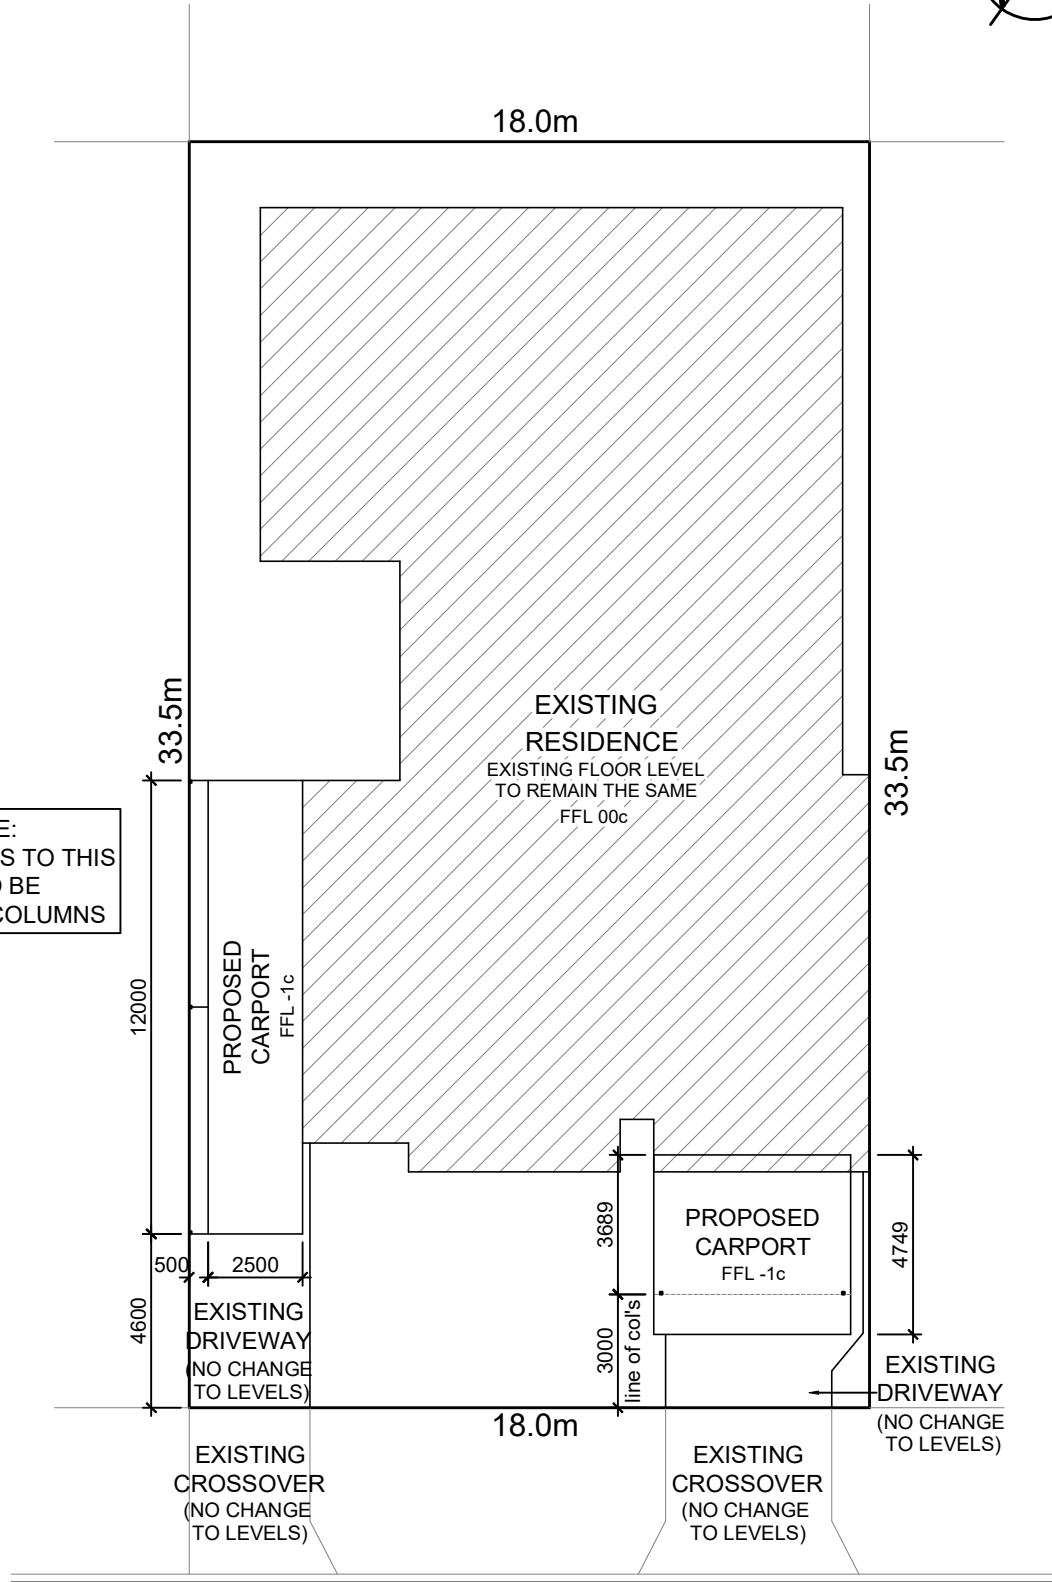

LABIANCA VISTA

SITE PLAN  
SCALE 1 : 200

NOTE:  
ALL CONSTRUCTION TO BE IN ACCORDANCE  
WITH ALL ENGINEERS DETAILS, ALL RELEVANT  
AUSTRALIAN STANDARDS & THE BUILDING  
CODE OF AUSTRALIA.

NOTE:  
DO NOT SCALE FROM THIS DRAWING, CHECK  
ALL DIMENSIONS ON SITE PRIOR TO THE  
COMMENCEMENT OF ANY WORKS.

©COPYRIGHT



CLIENT: SUSTAIN PATIOS & OUTDOORS

ADDRESS:

33 LABIANCA VISTA  
CARRAMAR


PROJECT NAME:  
CARPORT ADDITION

DWG TITLE:  
SITE PLAN.

JOB NO:  
1878


SCALE:  
AS NOTED

DRAWN:  
KC

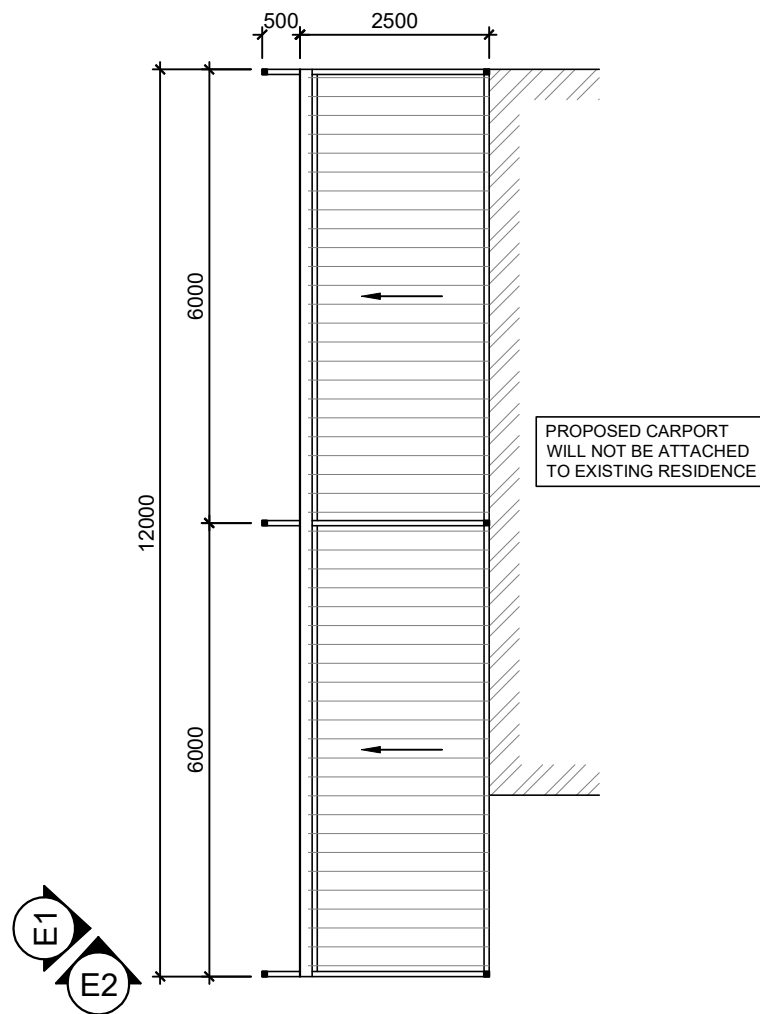


**PROPOSED CARPORT PLAN**

SCALE 1 : 100

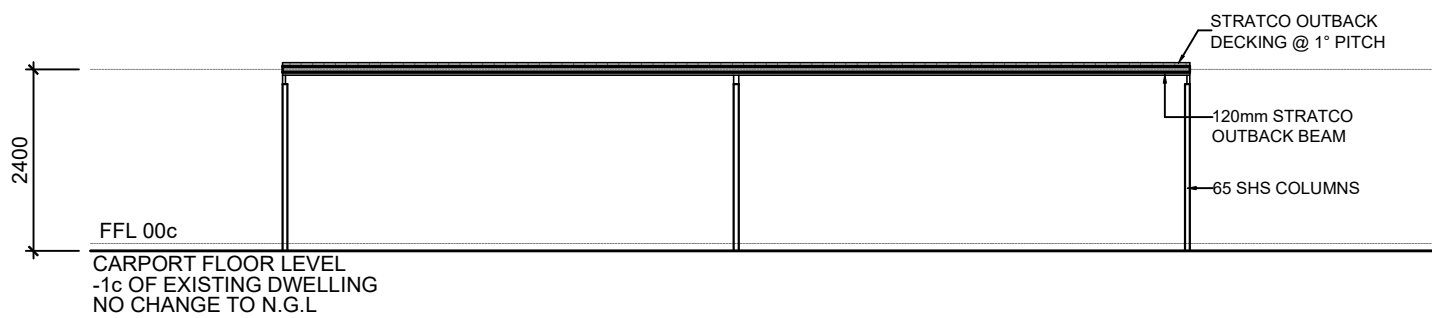

**ELEVATION 1**

SCALE 1 : 100

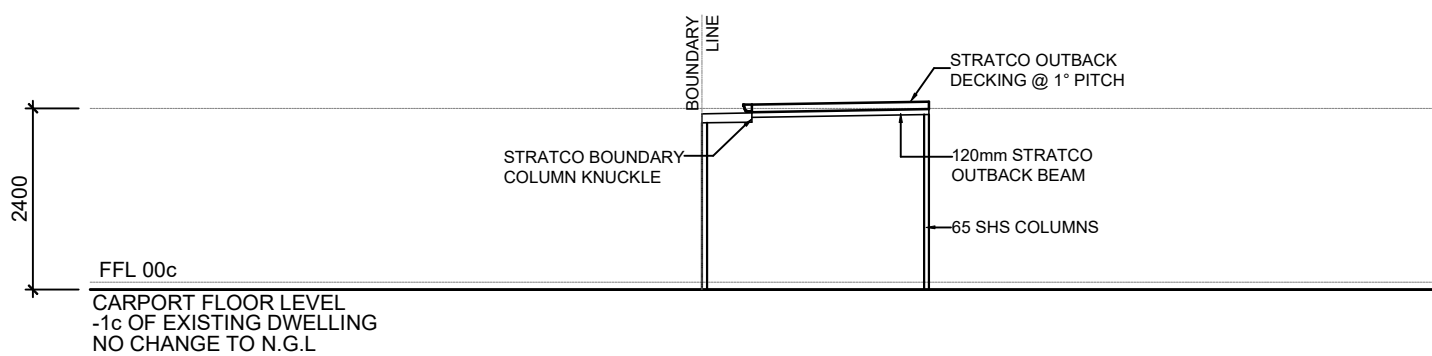

**ELEVATION 2**

SCALE 1 : 100

**NOTE:**

ALL CONSTRUCTION TO BE IN ACCORDANCE WITH ALL ENGINEERS DETAILS, ALL RELEVANT AUSTRALIAN STANDARDS & THE BUILDING CODE OF AUSTRALIA.

**NOTE:**

DO NOT SCALE FROM THIS DRAWING, CHECK ALL DIMENSIONS ON SITE PRIOR TO THE COMMENCEMENT OF ANY WORKS.

©COPYRIGHT



**CLIENT: SUSTAIN PATIOS & OUTDOORS**

**ADDRESS:**

33 LABIANCA VISTA  
CARRAMAR


**PROJECT NAME:  
CARPORT ADDITION**

**DWG TITLE:  
PLAN. ELEVATIONS**


**JOB NO:  
1878**

**SCALE:  
AS NOTED**


**DRAWN:  
KC**

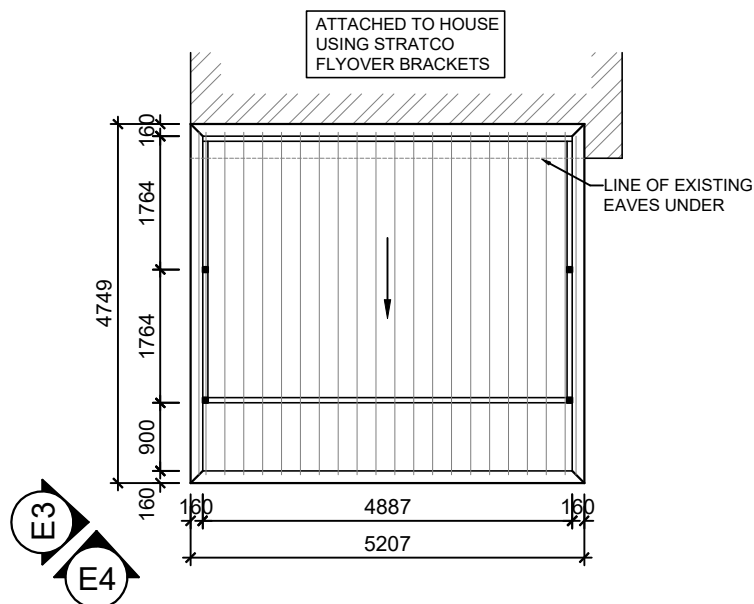

**PROPOSED CARPORT PLAN**  
SCALE 1 : 100

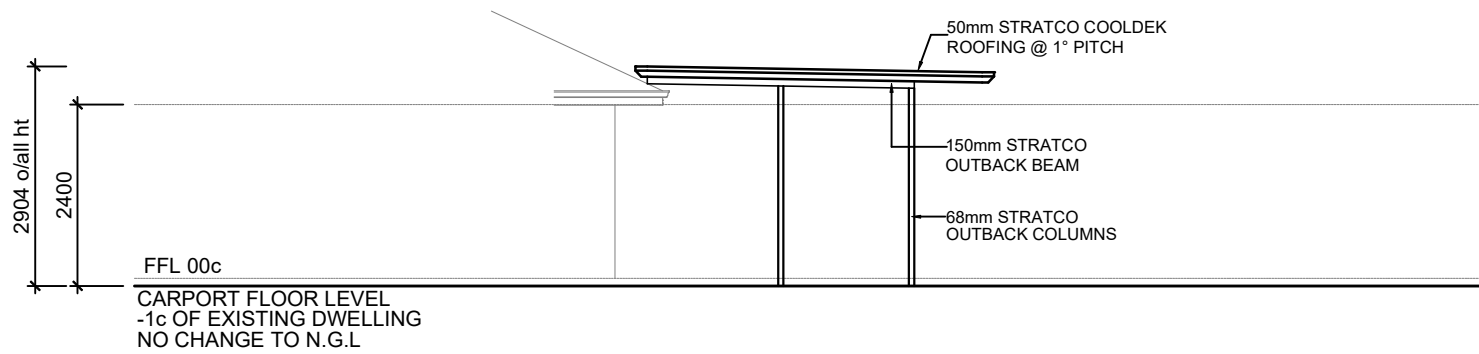

**ELEVATION 3**  
SCALE 1 : 100

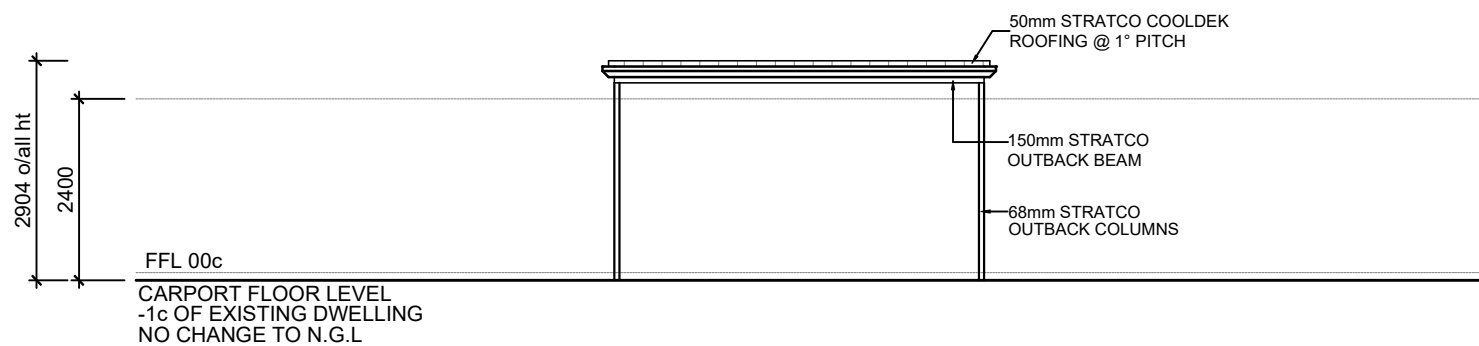

**ELEVATION 4**  
SCALE 1 : 100

**NOTE:**

ALL CONSTRUCTION TO BE IN ACCORDANCE WITH ALL ENGINEERS DETAILS, ALL RELEVANT AUSTRALIAN STANDARDS & THE BUILDING CODE OF AUSTRALIA.

**NOTE:**

DO NOT SCALE FROM THIS DRAWING, CHECK ALL DIMENSIONS ON SITE PRIOR TO THE COMMENCEMENT OF ANY WORKS.

©COPYRIGHT



CLIENT: SUSTAIN PATIOS & OUTDOORS

ADDRESS:

33 LABIANCA VISTA  
CARRAMAR

PROJECT NAME:  
**CARPORT ADDITION**

DWG TITLE:  
PLAN. ELEVATIONS

JOB NO:  
1878

SCALE:  
AS NOTED

DRAWN:  
KC