



LEFT SIDE ELEVATION
SCALE 1:100

FRONT ELEVATION
SCALE 1:100

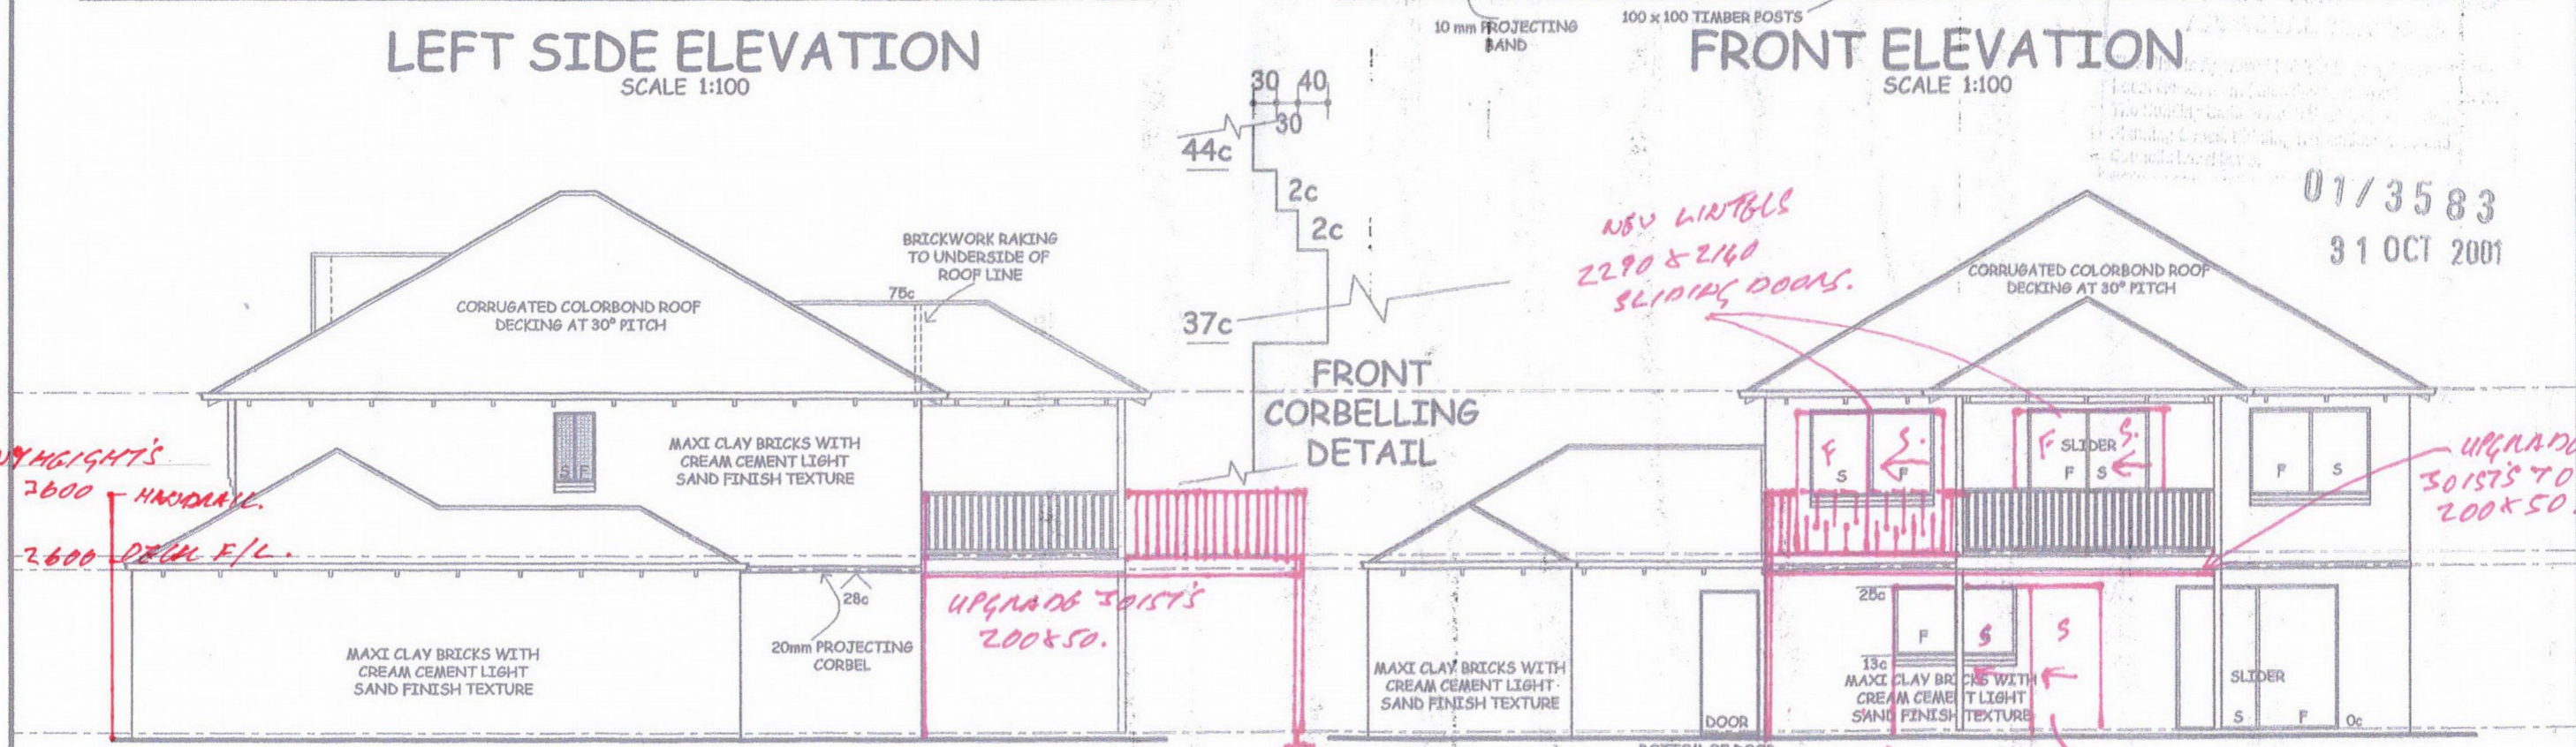

RIGHT SIDE ELEVATION
SCALE 1:100

REAR ELEVATION
SCALE 1:100

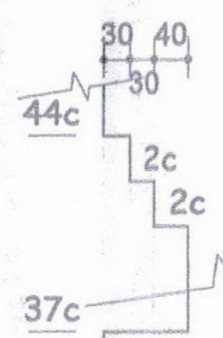

FRONT CORBELLING DETAIL

*ORIGINAL COPY
to be retained for Approval
of Plans*

01/3583
31 OCT 2001

*NEW LINTELS
2290 x 2140
SLIDING DOORS.*



*UPGRADE
SOISTS TO
200 x 50.*

*DALLOM HEIGHTS
2600 HANDRAIL.
2600 DECK F/L.*

*UPGRADE SOISTS
200 x 50.*

*FOOTINGS 600 x 400.
WITH GALVANISED
STAIRS.*

*NEW LINTEL
3125 x 2140
SLIDING DOOR.*

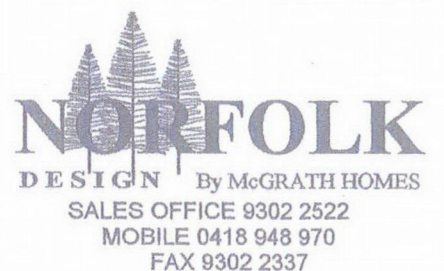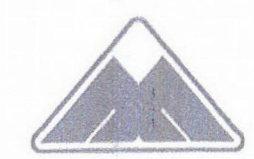
| | | | | | |
|--|---------------------|--|---------------|--|--|
| JOB NO: **** | SHEET NO: 5 of 9 | CLIENT: A & S.J. BROMLEY | VARIATION NO. | DATE | PIVOT WAY Pty.Lty. A.C.N. 053 739 512 TRADING AS |
| SITE ADDRESS: LOT 446 GLENGYLE TURN QUINNS ROCK | | | | | |
|  <p>NORFOLK DESIGN By McGRATH HOMES SALES OFFICE 9302 2522 MOBILE 0418 948 970 FAX 9302 2337</p> | | <p>THIS PLAN IS PROPERTY OF McGRATH HOMES AND SHALL NOT BE USED OR COPIED WITHOUT THEIR PERMISSION</p> | |  <p>McGRATH HOMES 31 CHALLENGE BVD, WANGARA, W.A. Po Box 1229, WANGARA, W.A. 6947 TELEPHONE: 9302 1131 FAX: 9302 1132 REG.No. 8570</p> | |

SOIL DESCRIPTION

Sandy/L'stone (exposed)
Cleared Lot



NOTE: ALL FEATURES SHOWN ON SURVEY ARE POSITIONED FROM EXISTING PEGS / FENCES & WALLS WHICH MAY NOT BE ON THE CORRECT ALIGNMENT.

LOT (0.

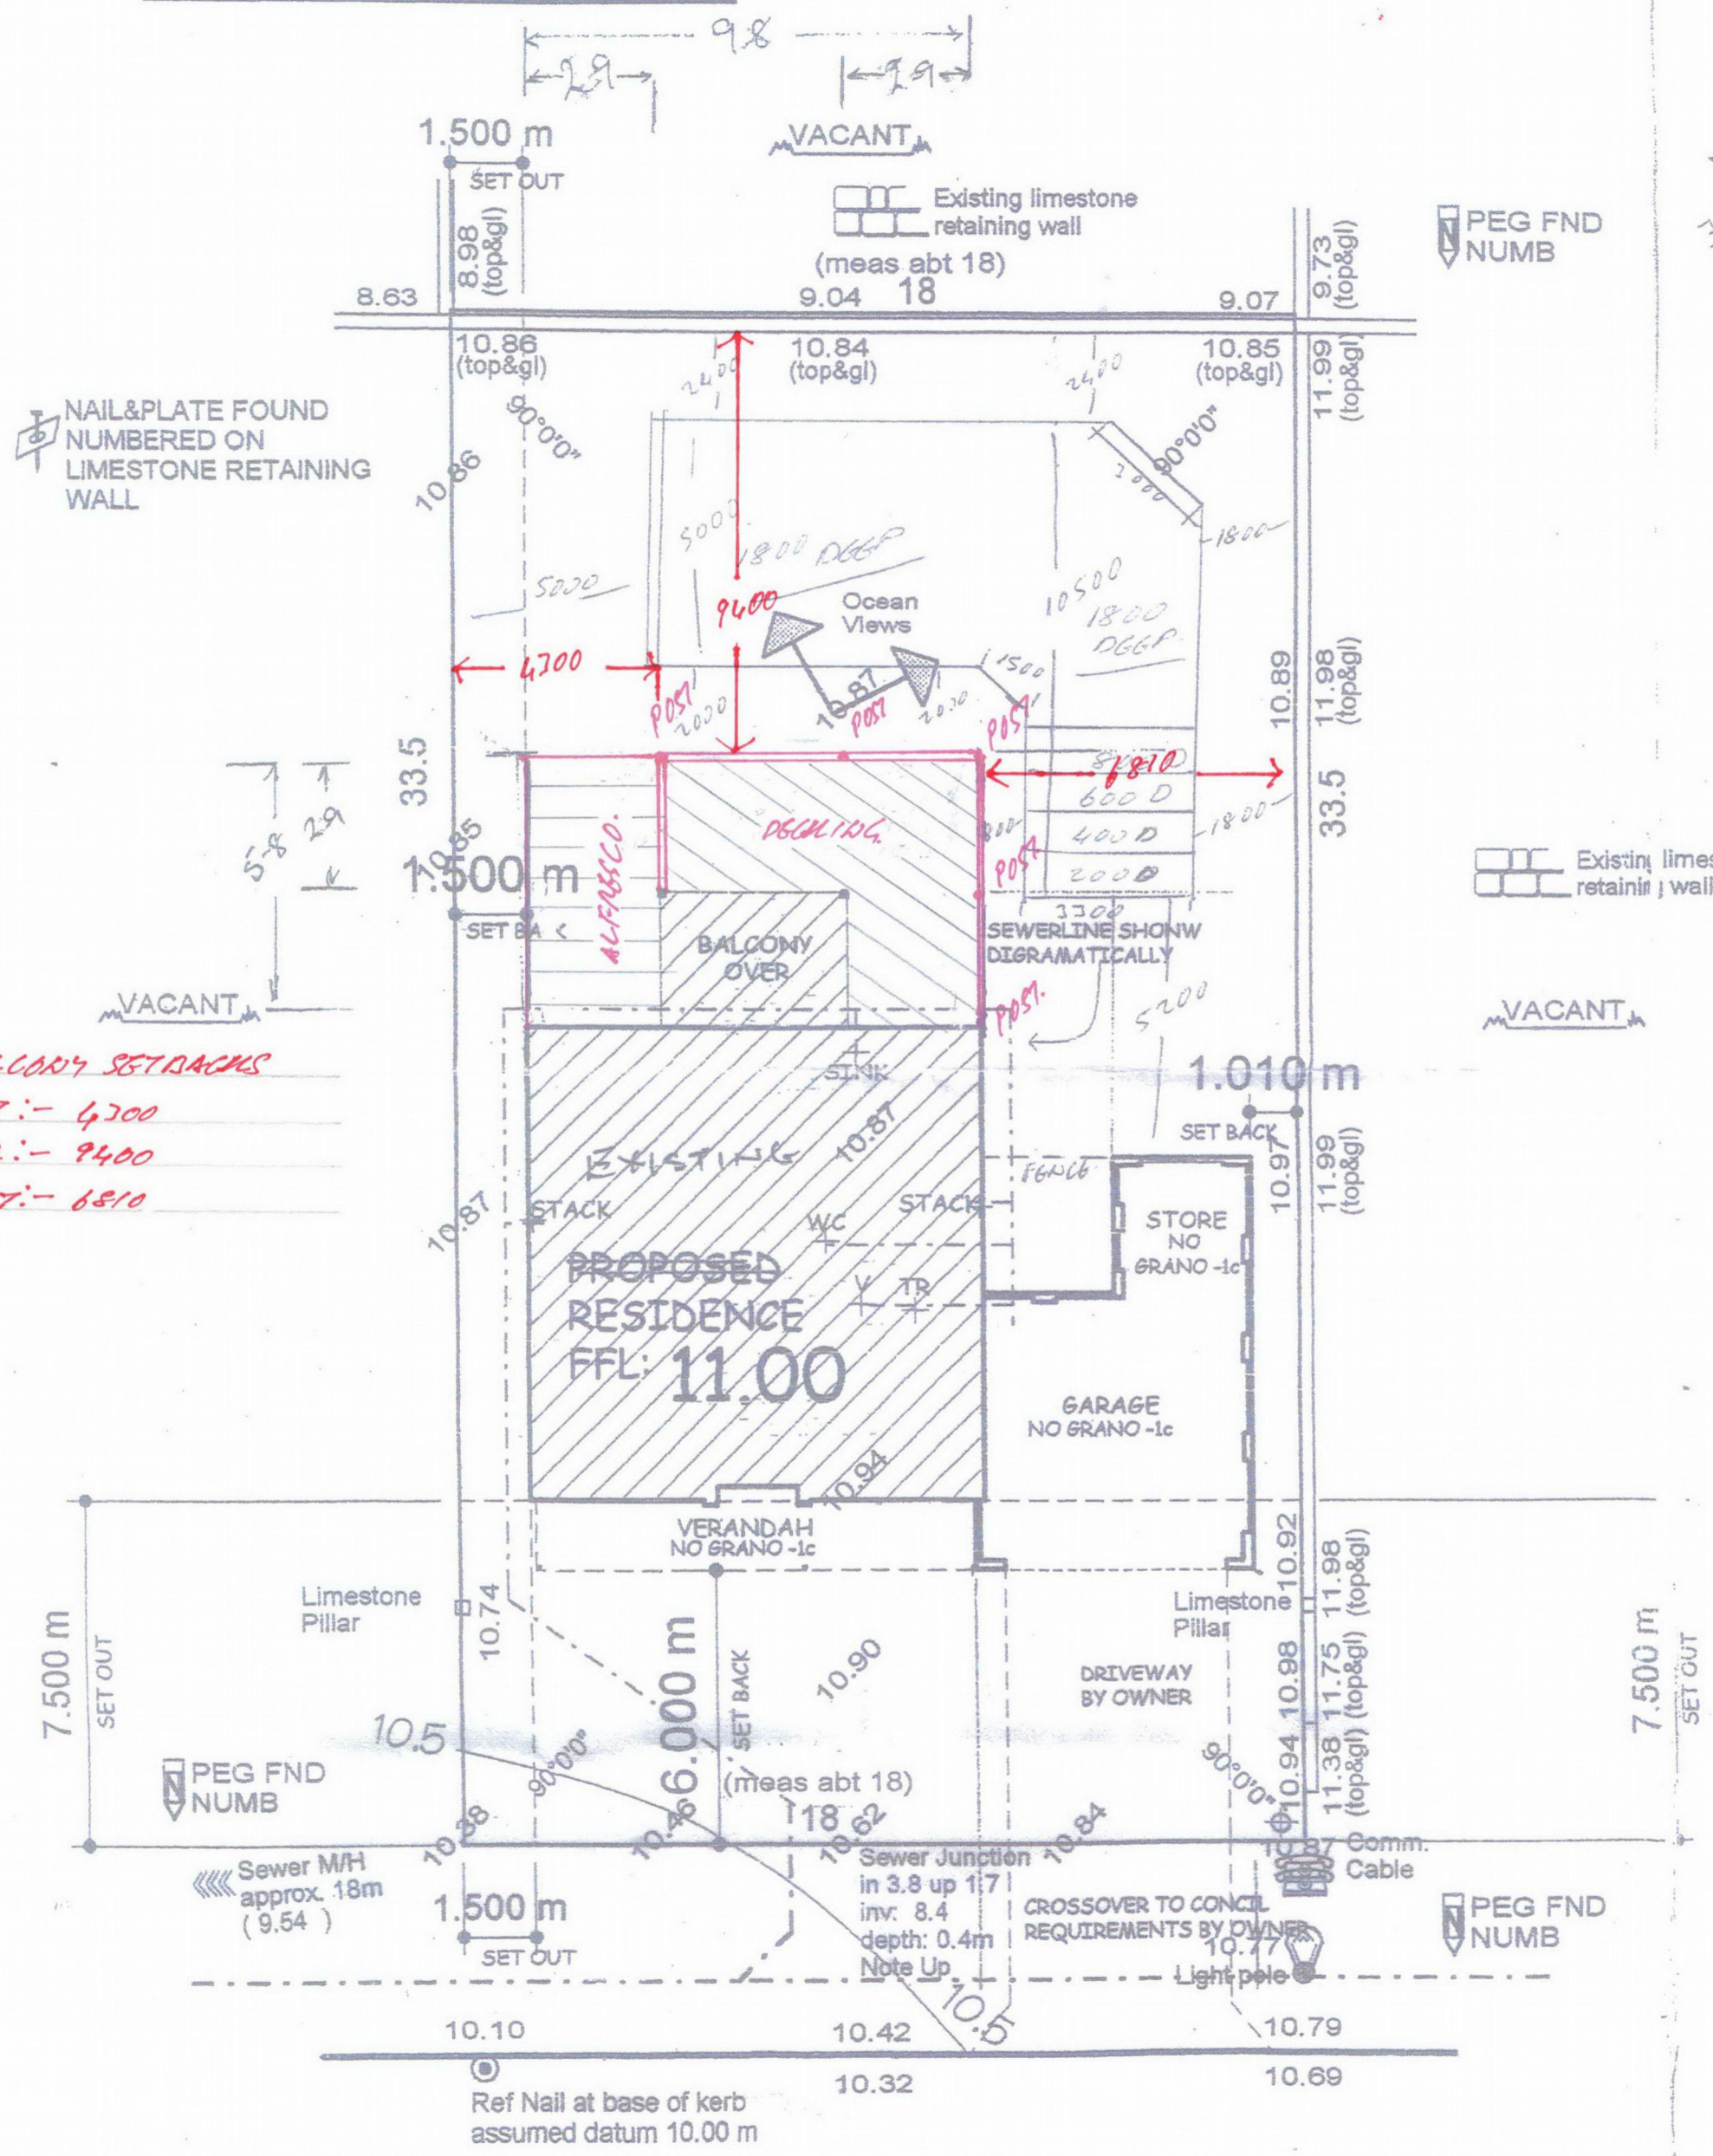

BALCONY SETBACKS
 LEFT:- 4300
 REAR:- 9400
 RIGHT:- 6810

Glengyle Turn

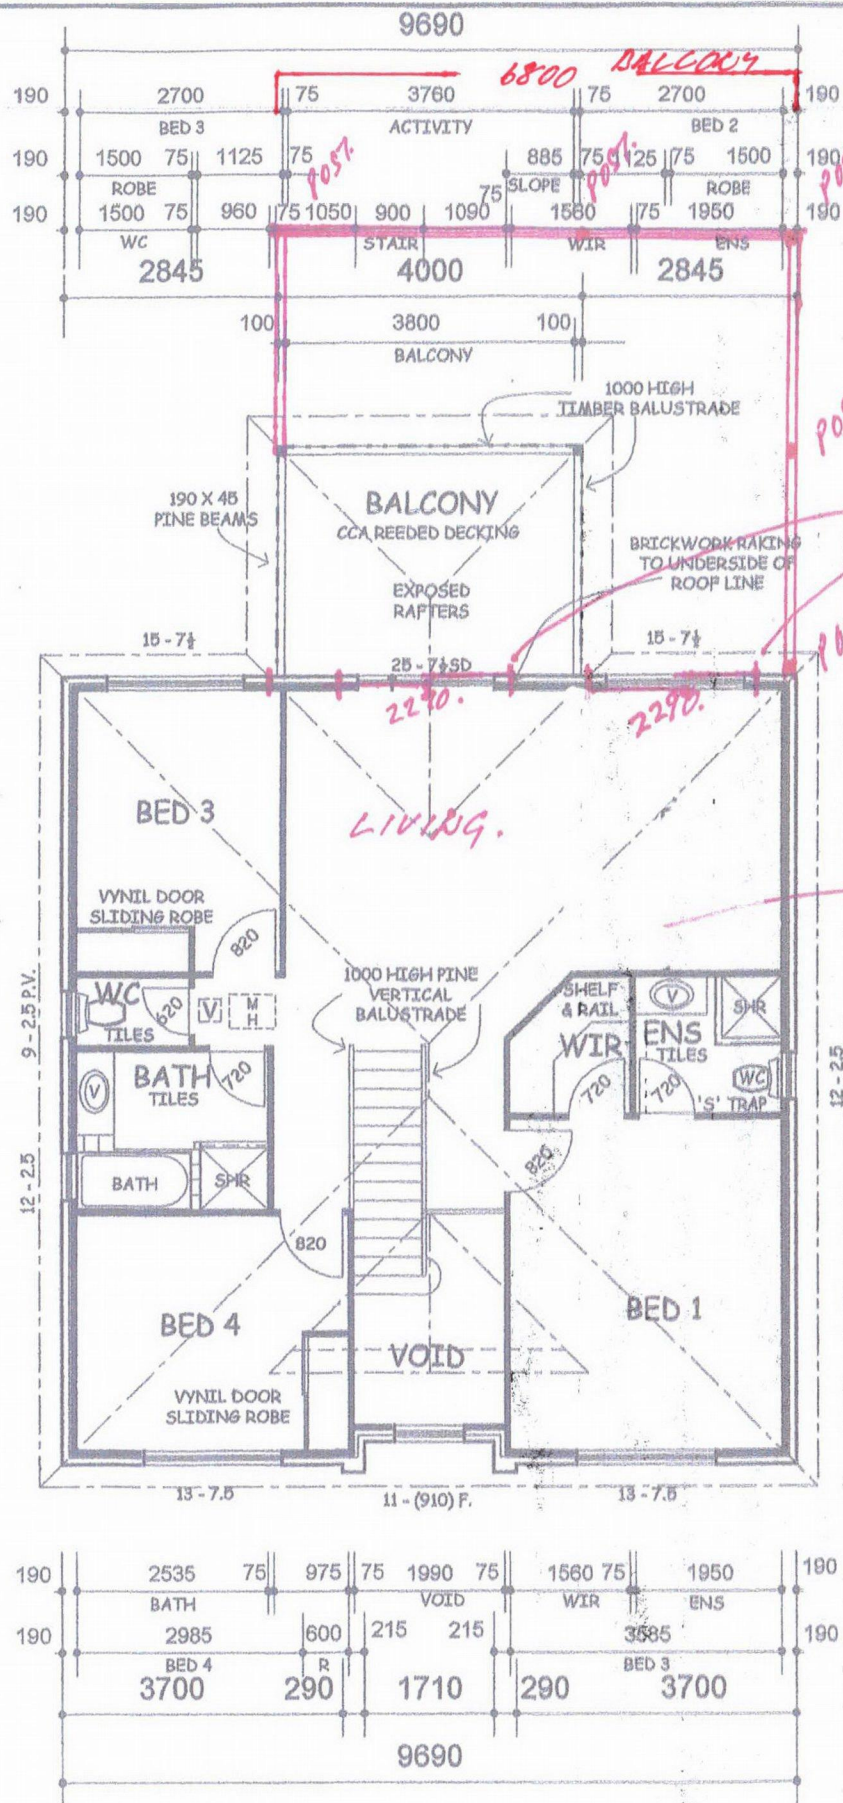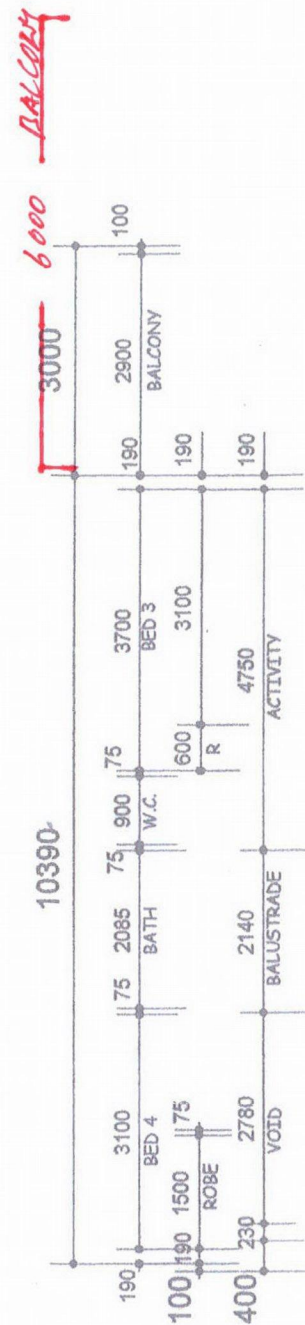

BALCONY / DECK EXTENSION.
 - 5 x 100² POSTS.
 - JOISTS UPGRADED TO 200x50 WITH 650 SPACING.
 - TIMBER HANDRAIL 120x50.
 - TIMBER DECKING.


ROOF CARPENTER NOTE
 TRIM JOISTS FOR MAN HOLE
 TO 485 X 685

to be retained for Approval
 Services Unit

INCREASE WINDOW
 OPENINGS TO 2290x2140.
 NEW STEEL LINTELS

REMOVE ROBE + NON
 STRUCTURAL WALL
 TO BED 2 + ROBE +
 LIVING.

01/3583
 31 OCT 2001

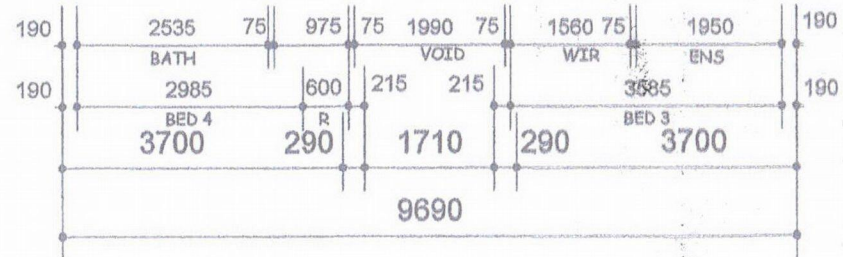

UPPER FLOOR PLAN
 SCALE 1:100

HOUSE TYPE:
ENDEAVOUR

NORFOLK
 DESIGN By McGRATH HOMES
 SALES OFFICE 9302 2522
 MOBILE 0418 948 970
 FAX 9302 2337

THIS PLAN IS THE PROPERTY OF McGRATH HOMES AND SHALL NOT BE COPIED OR USED WITHOUT THEIR PERMISSION

CLIENT:
A & S.J. BROMLEY
 SITE ADDRESS:

LOT 446
 GLENGYLE TURN
 QUINNS ROCK

PIVOT WAY Pty.Ltd. A.C.N.053 739 512 TRADING AS

McGRATH HOMES
 31 CHALLENGE BLVD, WANGARA, W.A.
 Po Box 1229, WANGARA, W.A. 6947

TELEPHONE: 9302 1131
 FAX: 9302 1132

| | |
|------------------|------|
| VARIATION NUMBER | DATE |
| | |
| | |

JOB NO:

SHEET NO:
 2 of 9