









Elven Property

mark anthony design

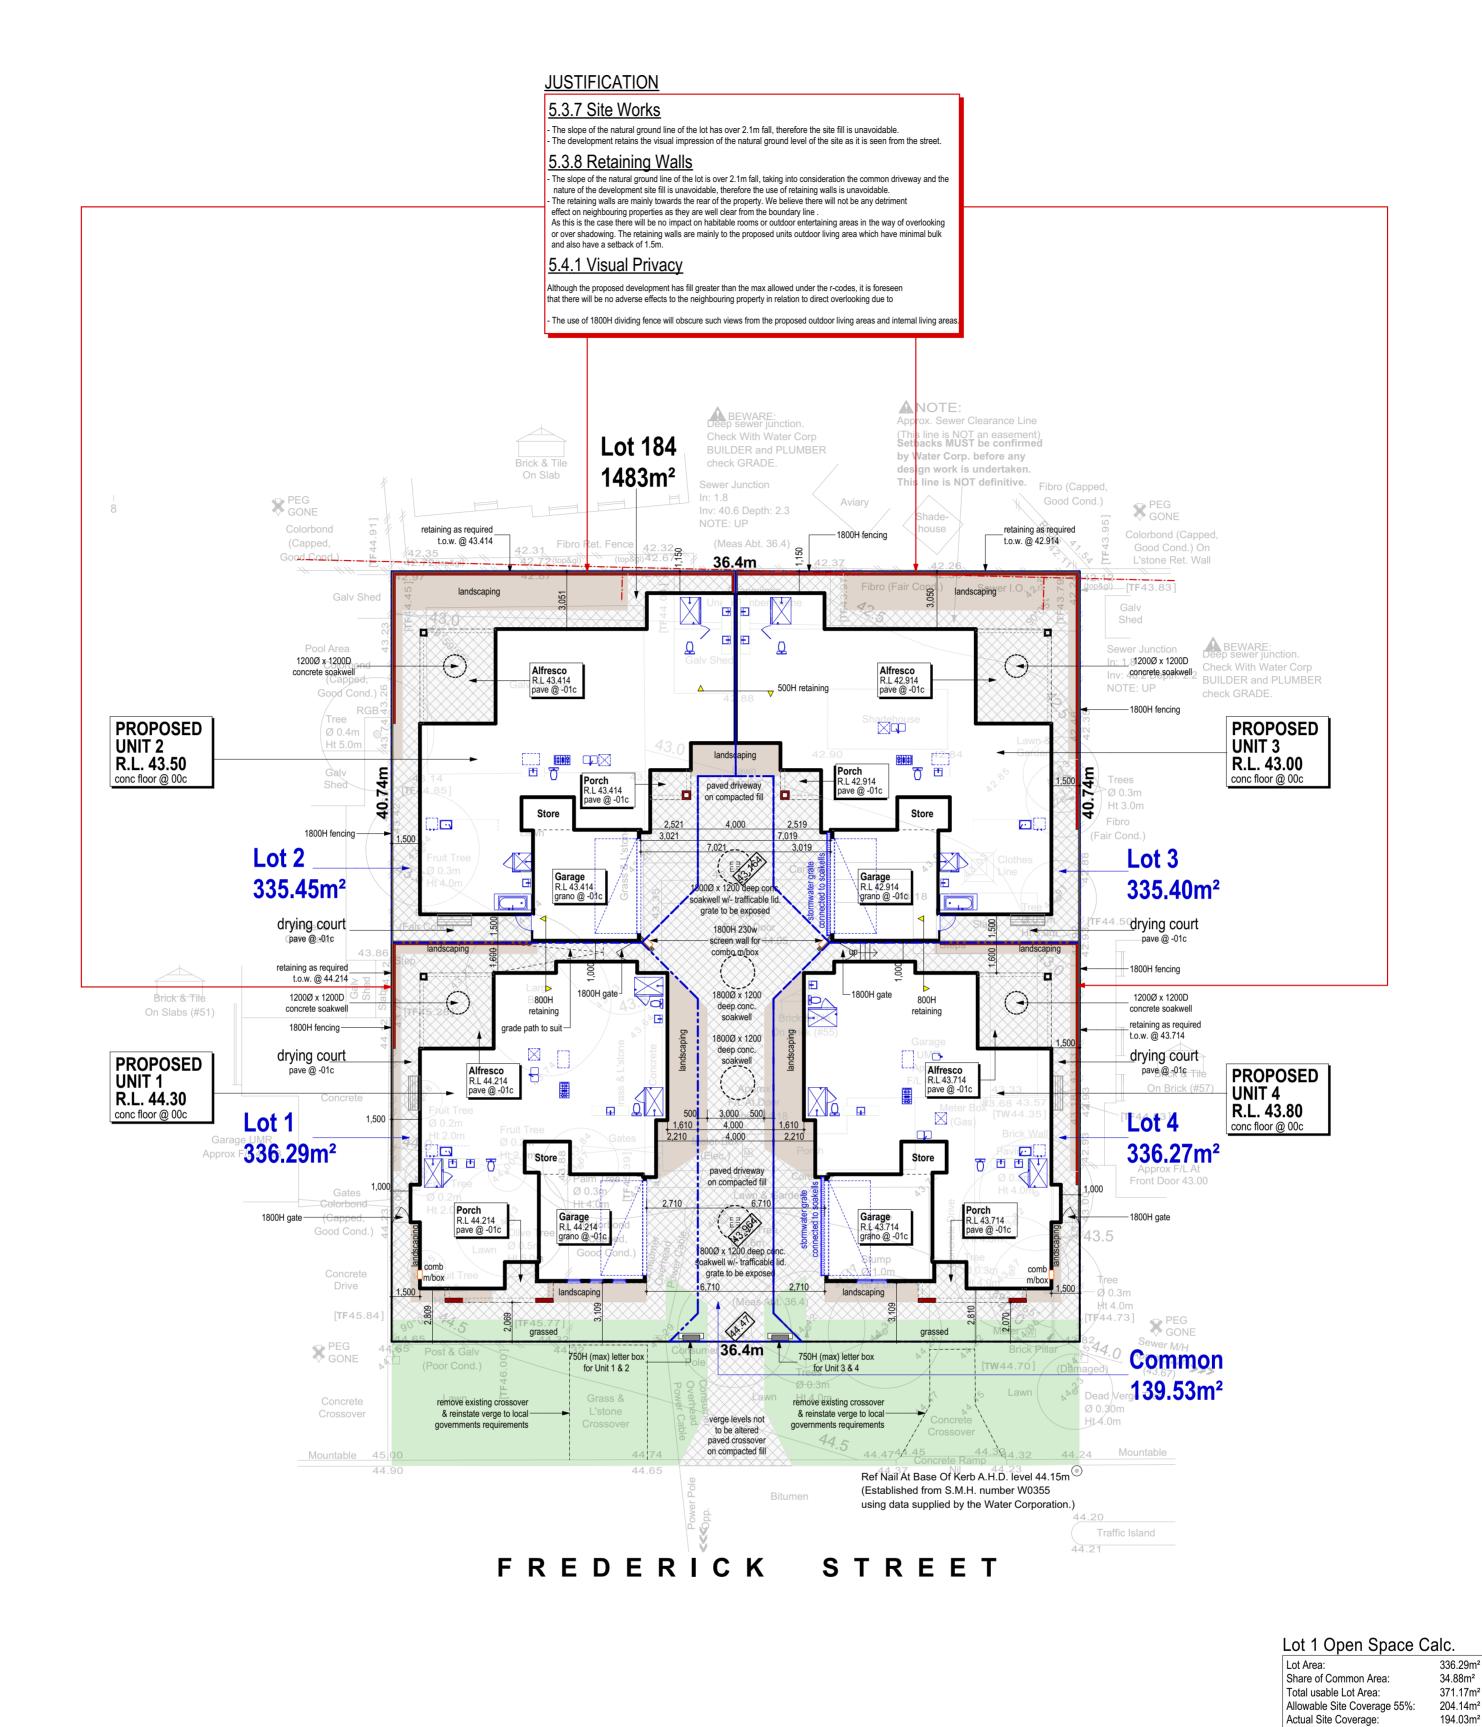


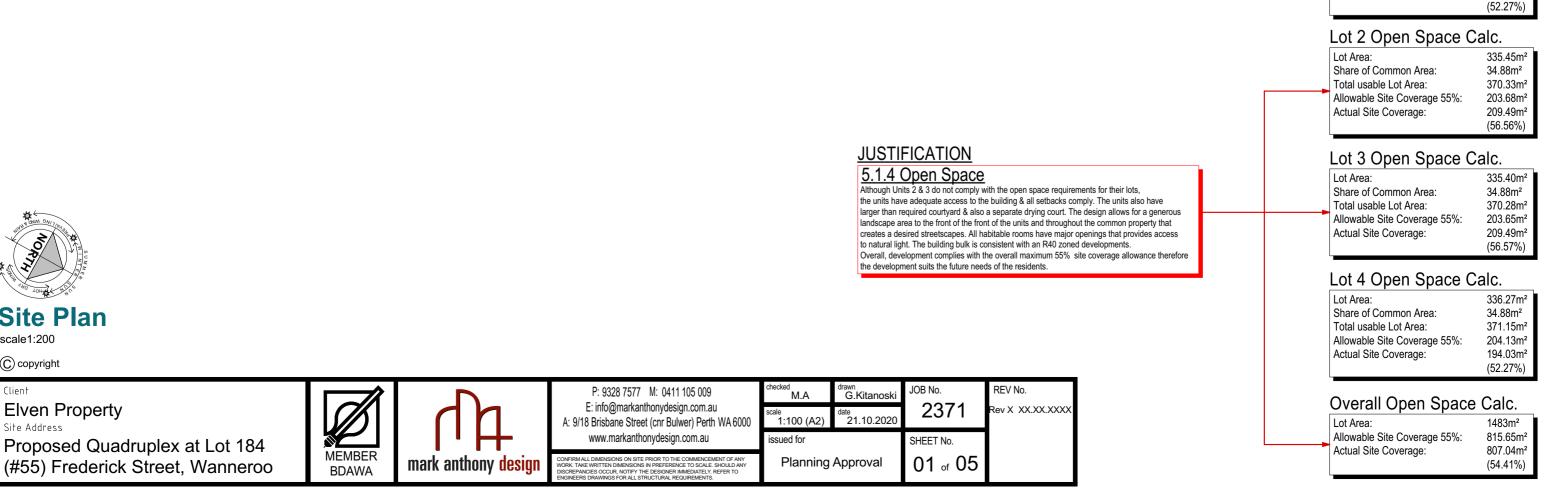



Site Plan


scale1:200

C copyright

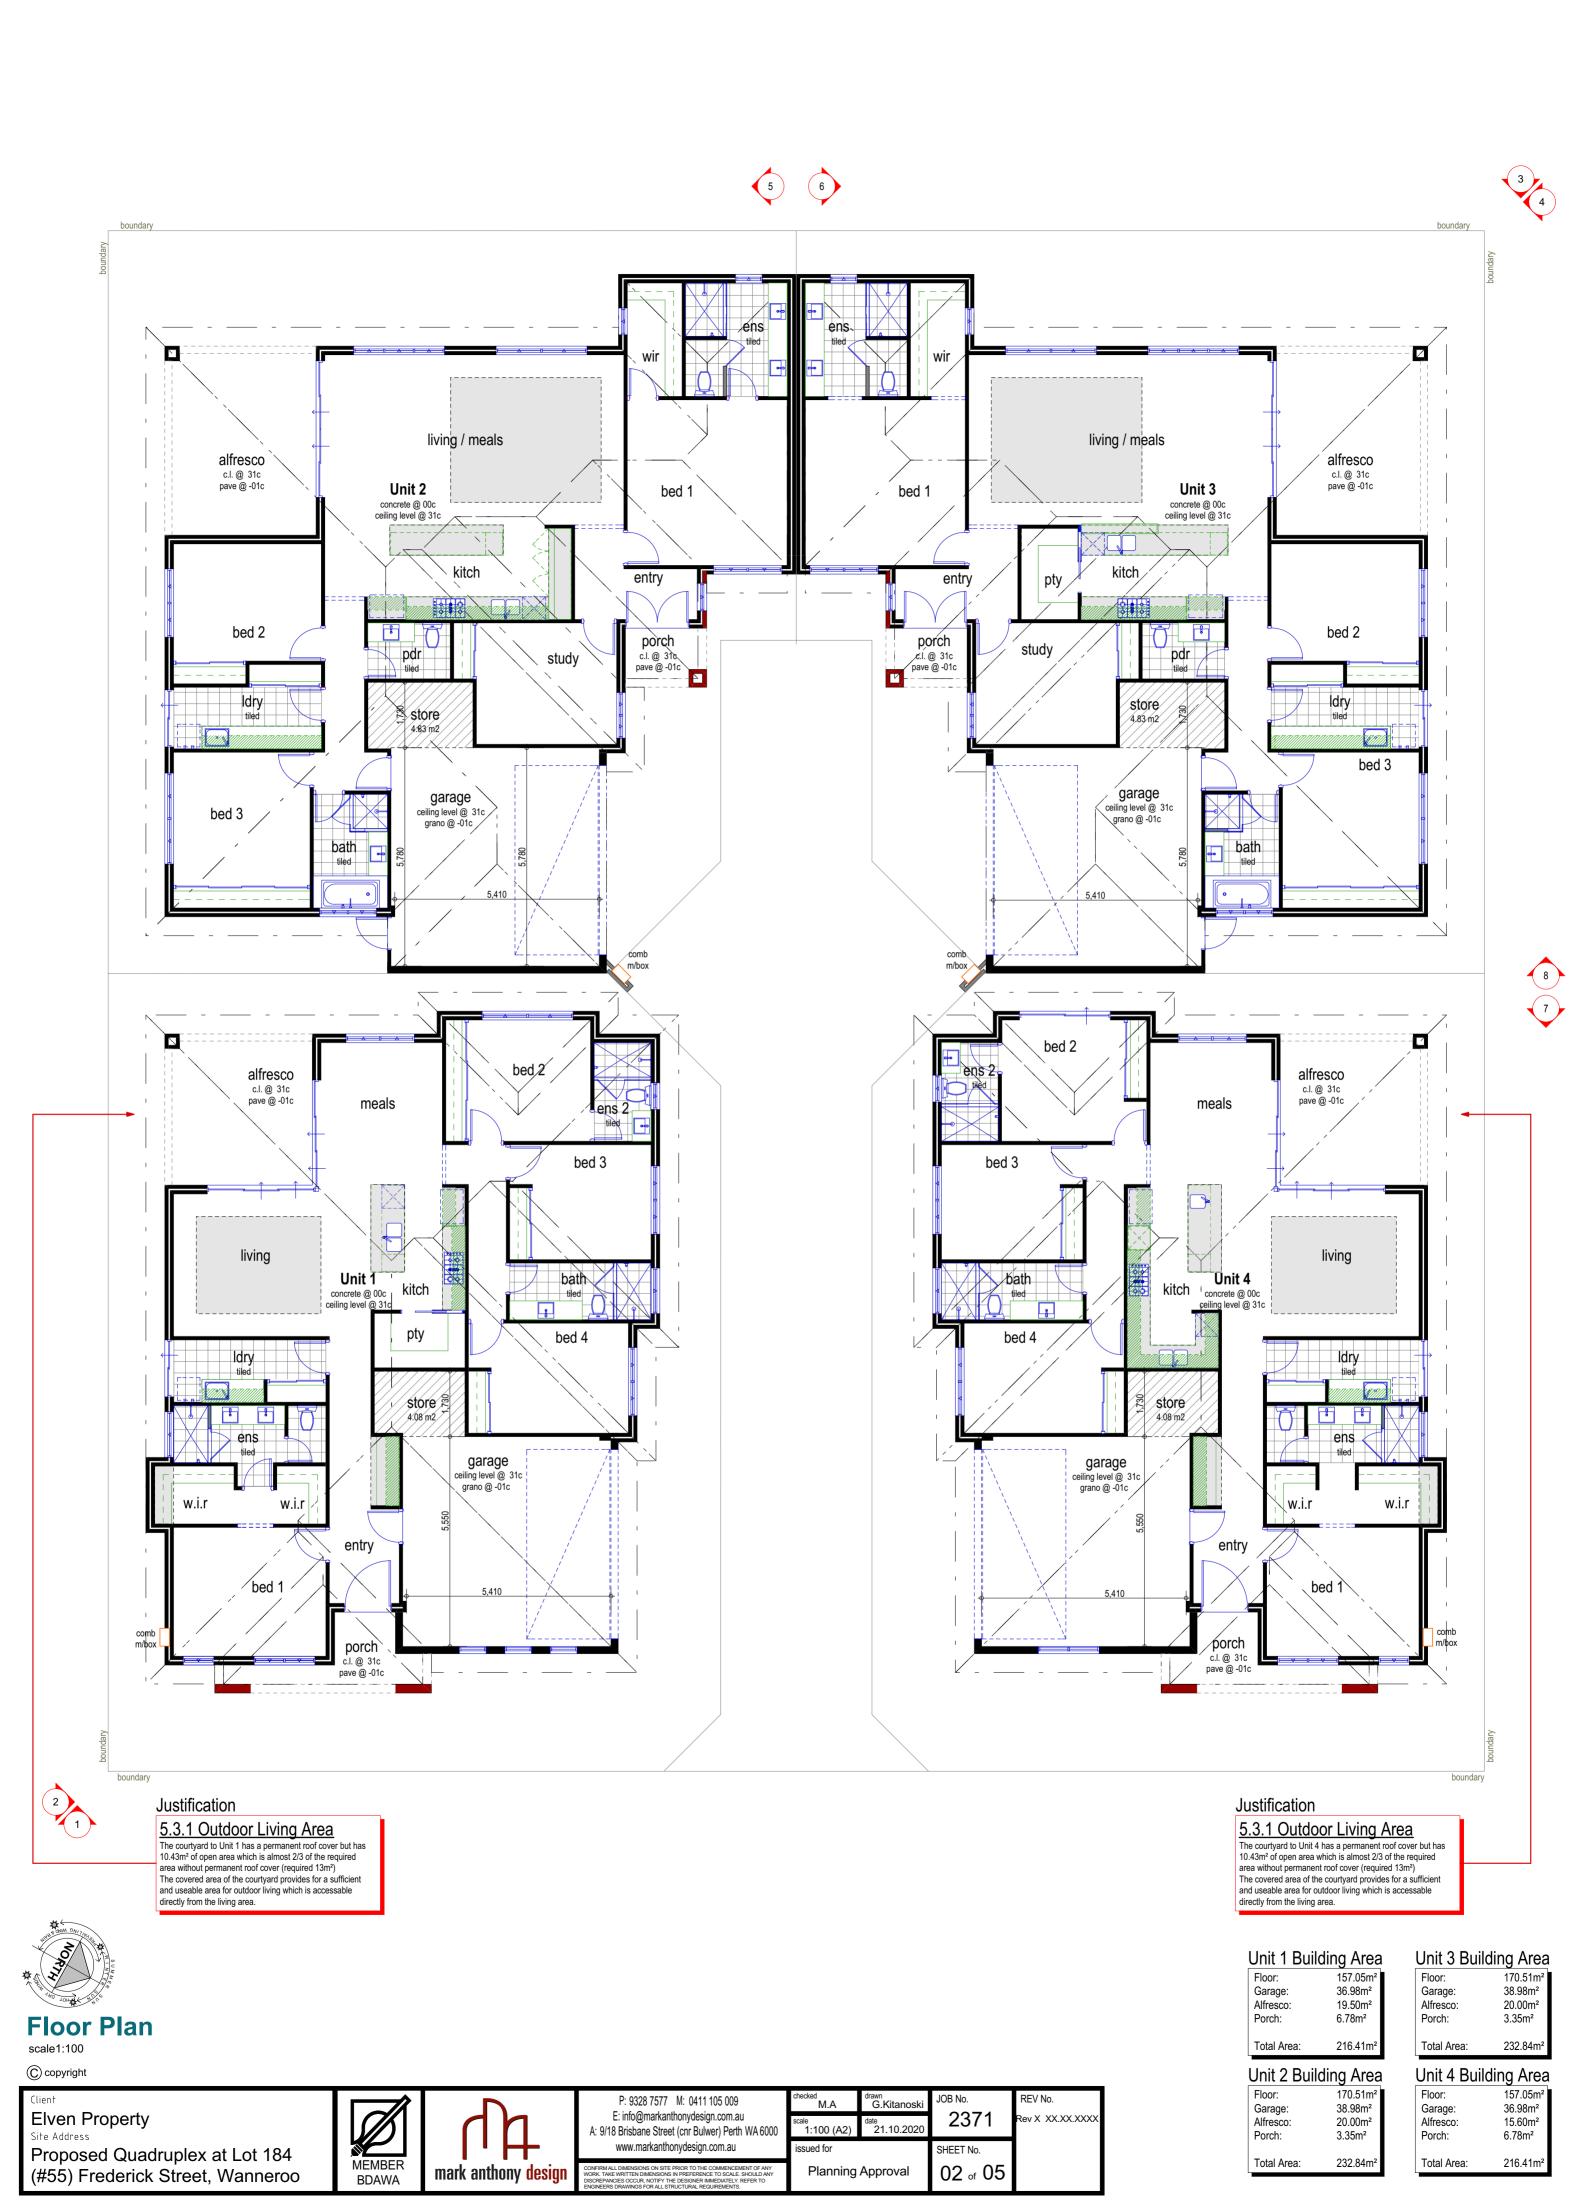

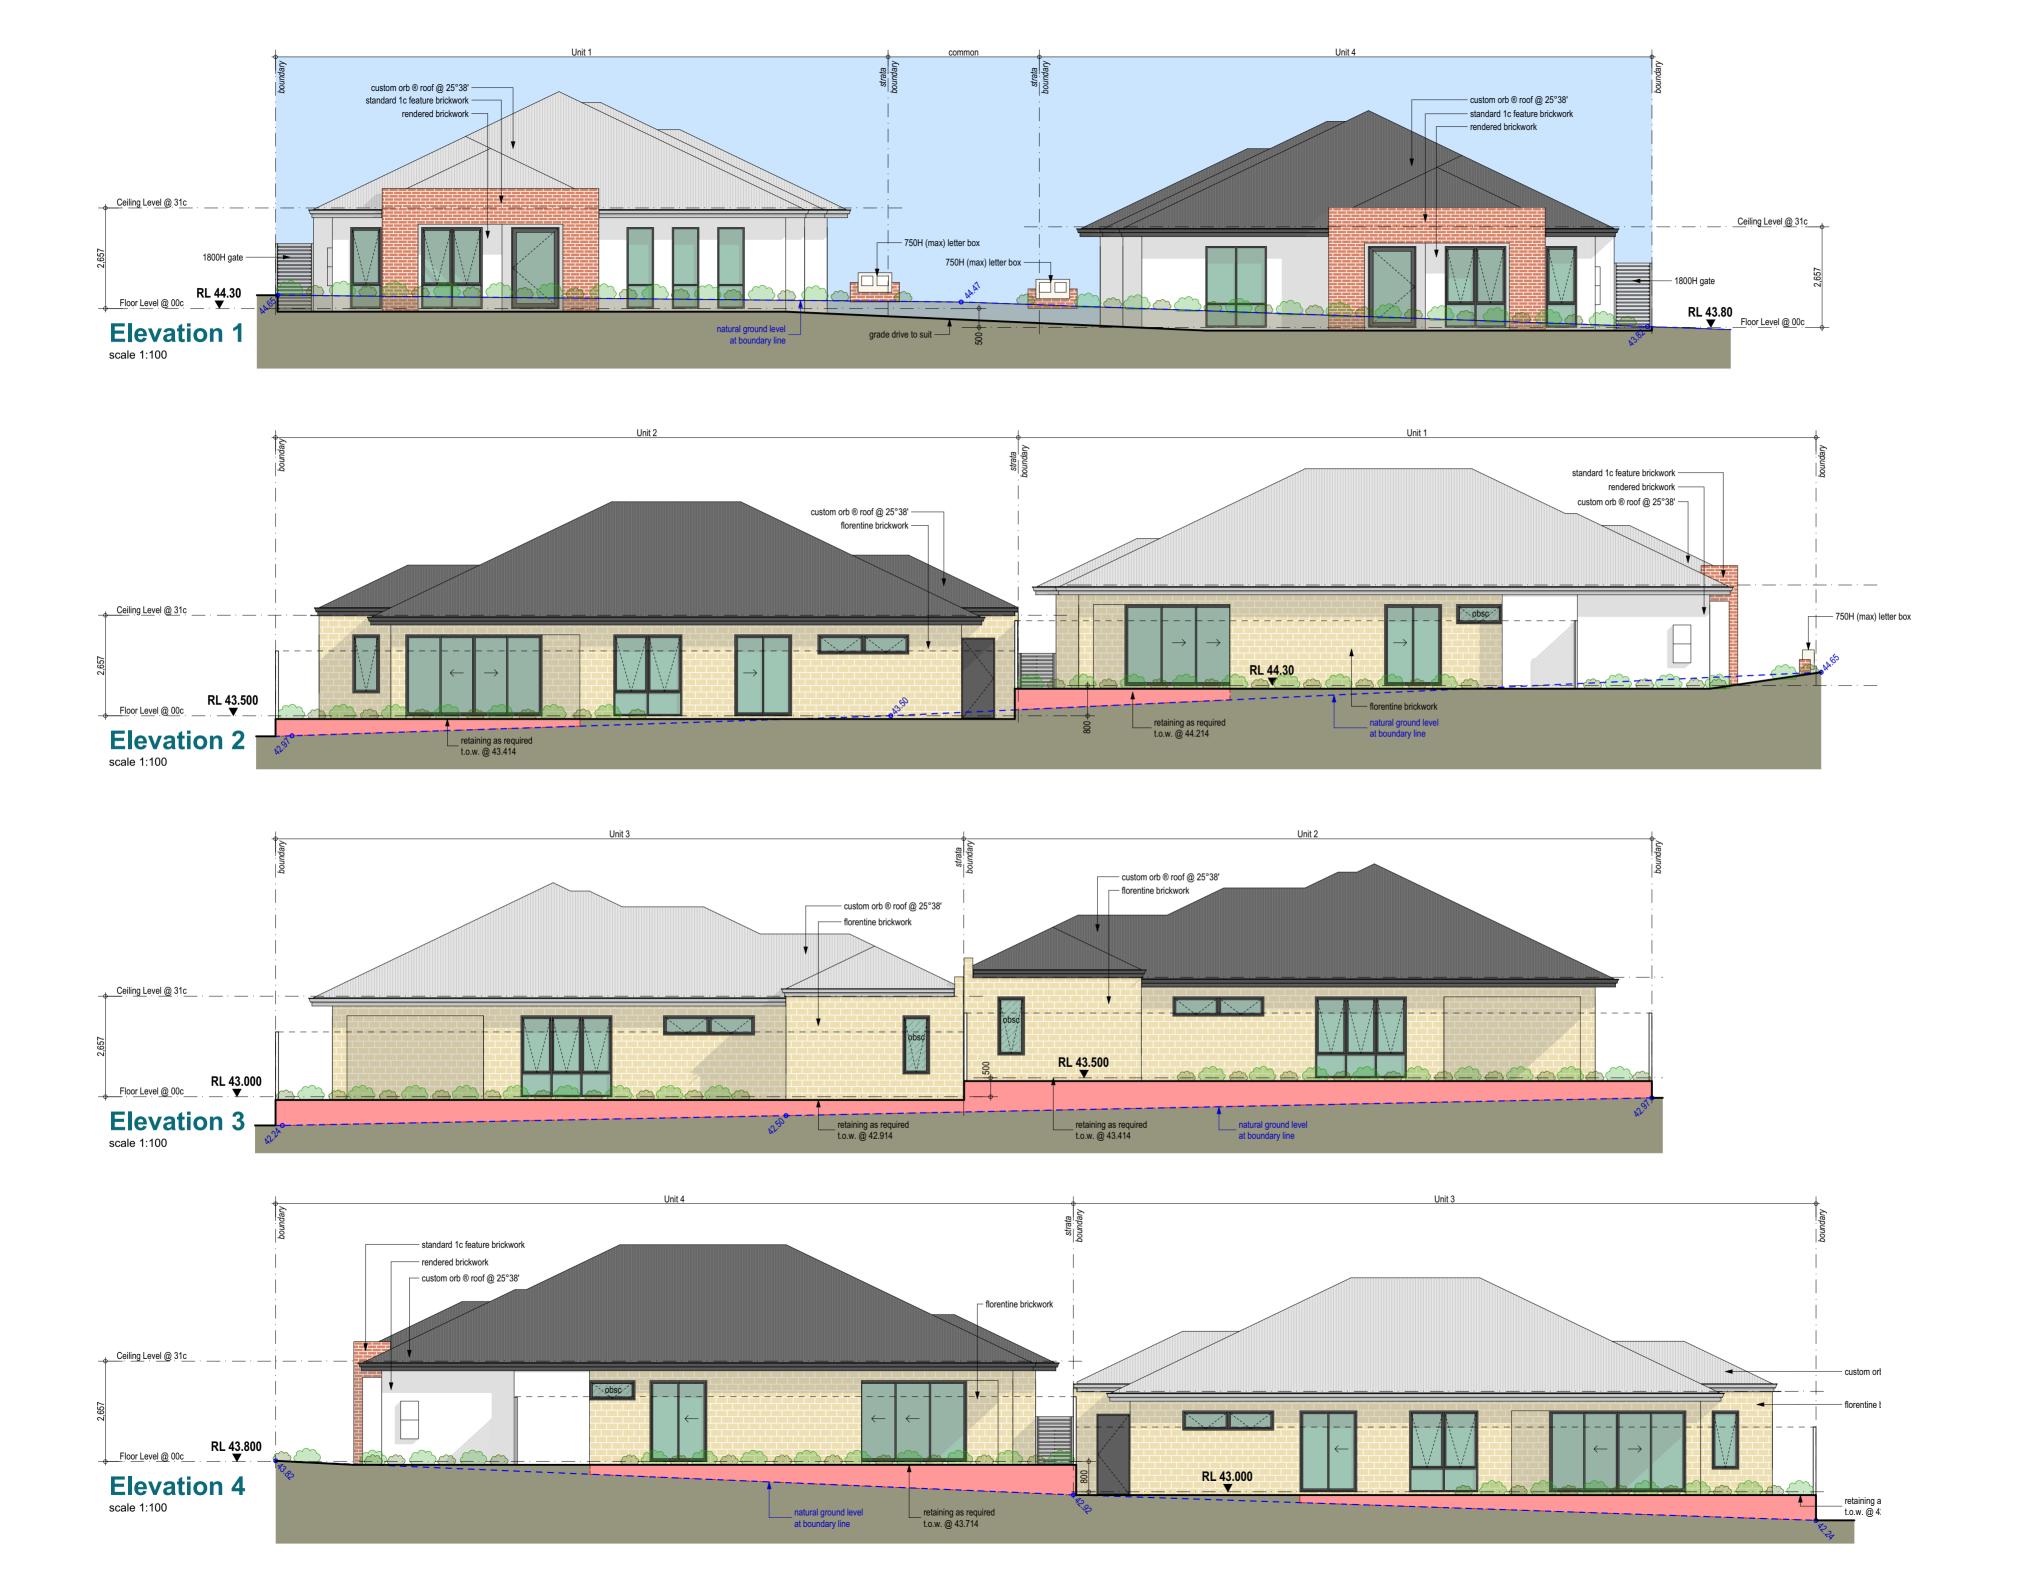

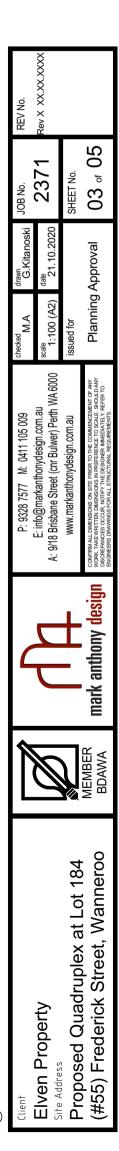

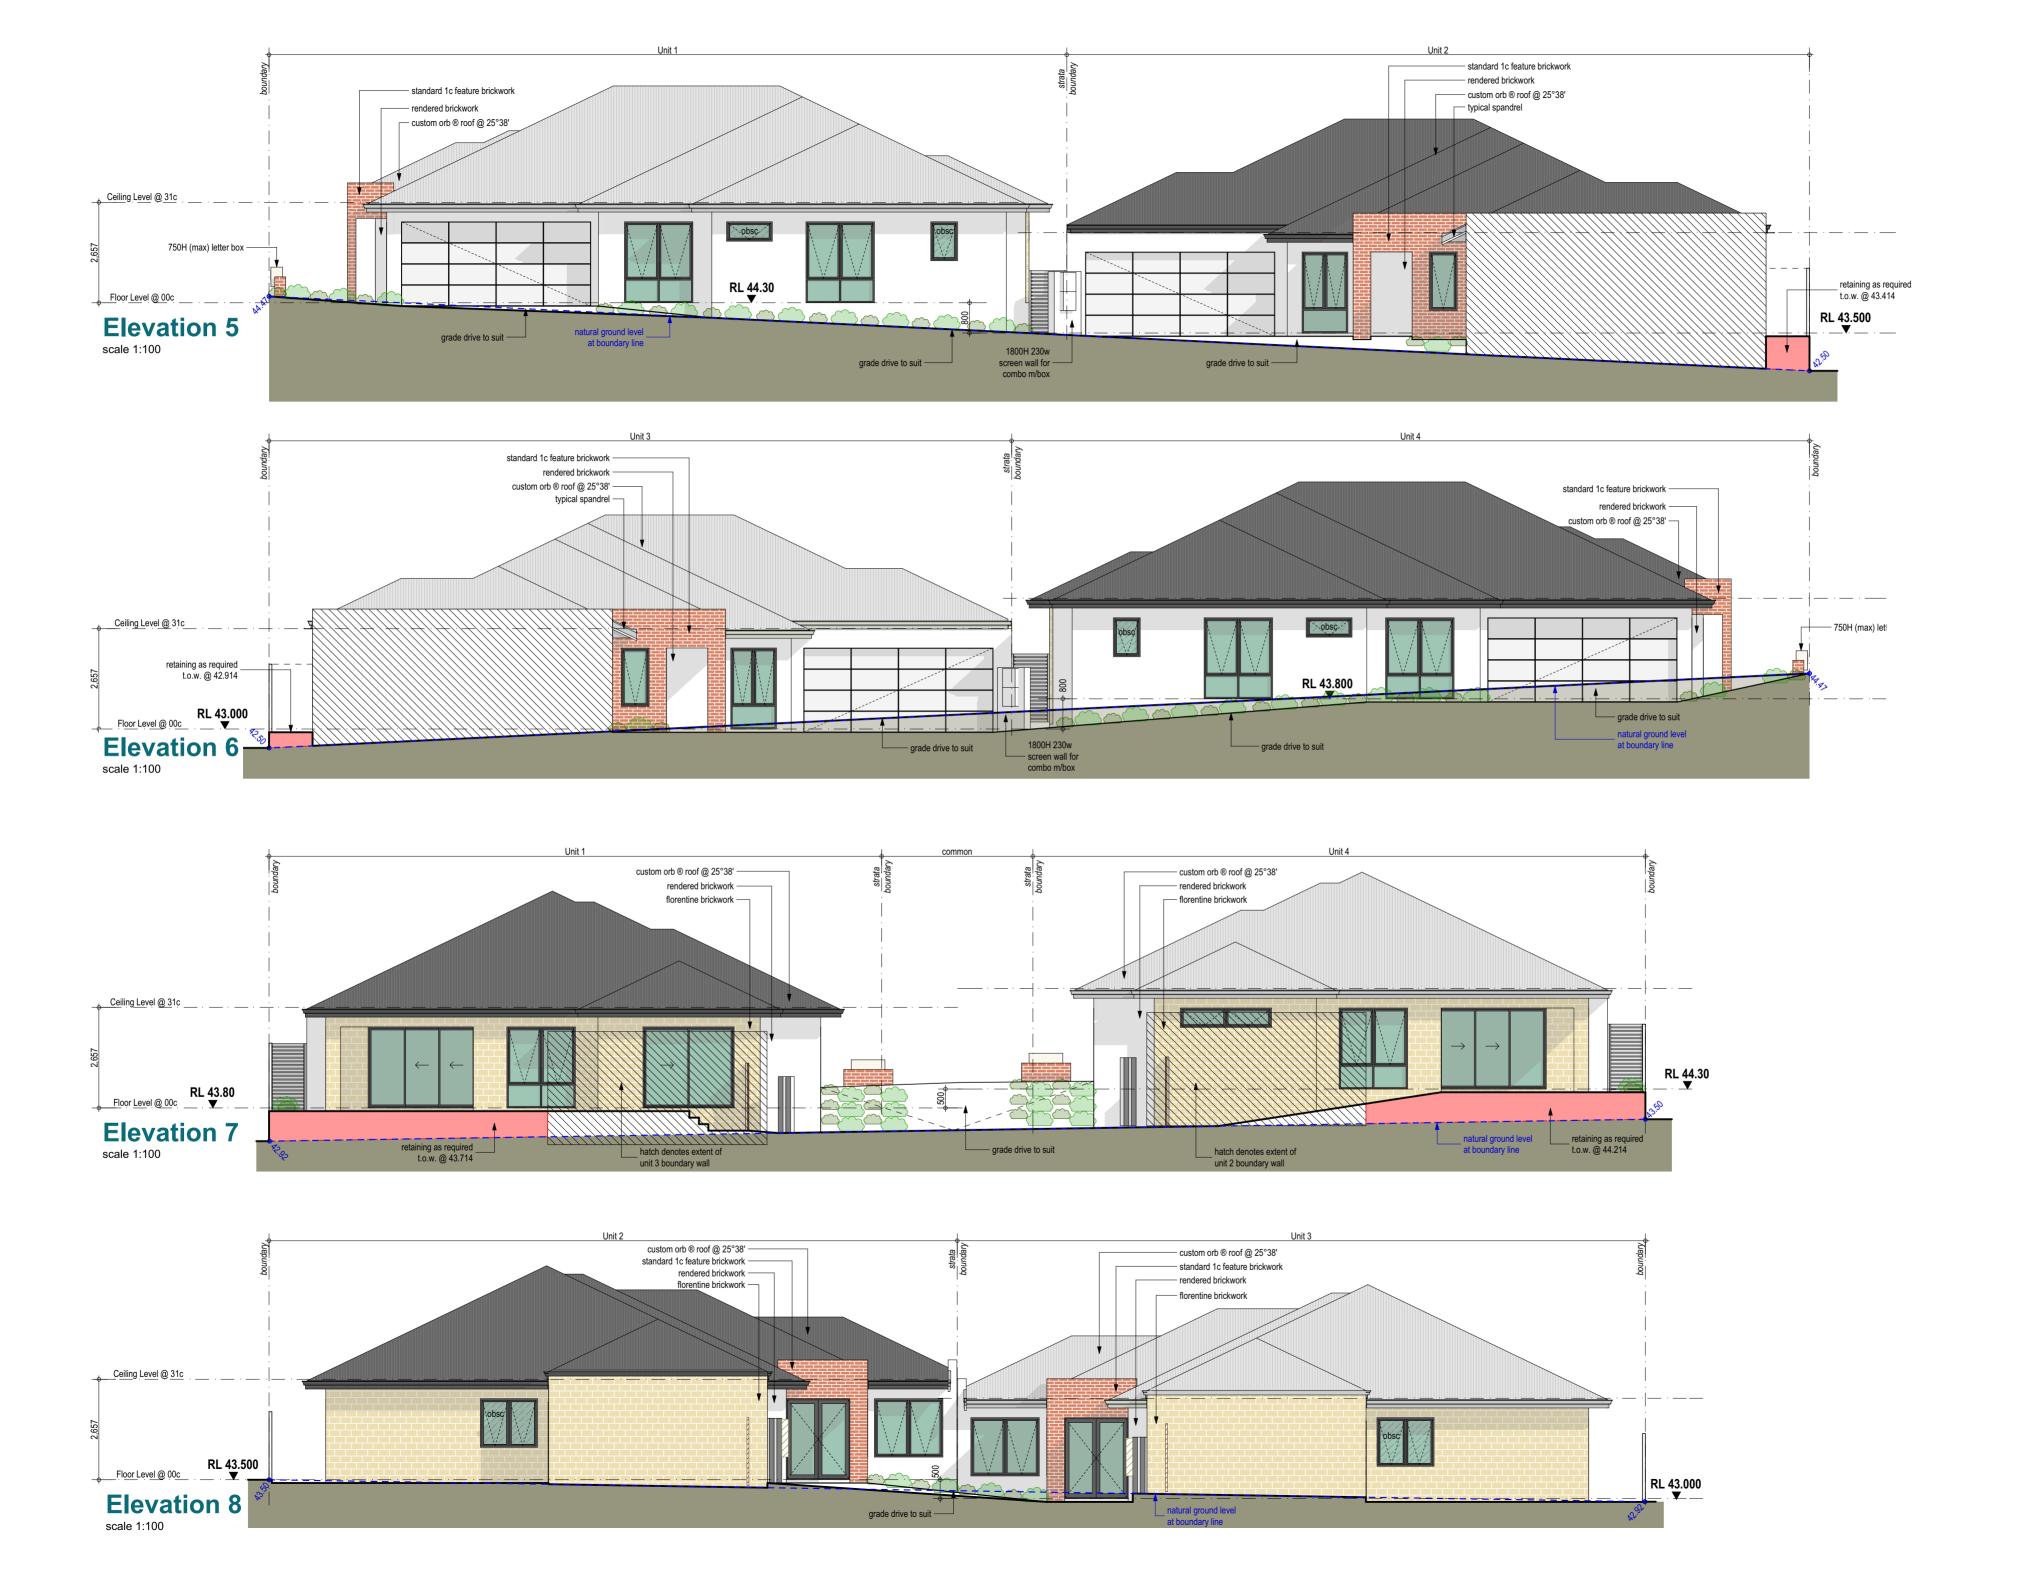



Planting Notes:

1. Planted areas shall be mulched with an organic mulch and/or feature pebbles/rocks to minimum depth of 50mm.

Irrigation Notes:

1. All planting and grassing to be irrigated via a fully automatic system from mains water.

2. All Turf to be irrigated via pop up risers.

3. All shrubs to be irrigated with drip line.


4. Trees to be irrigated via bubblers.

5. Irrigation system shall be dual program to allow turf and planting areas to be watered separately.

6. Irrigation to be programmed to set watering days according to council guidelines

Landscaping Note!

Site to be cleared of all existing vegetation unless indicated to reamain

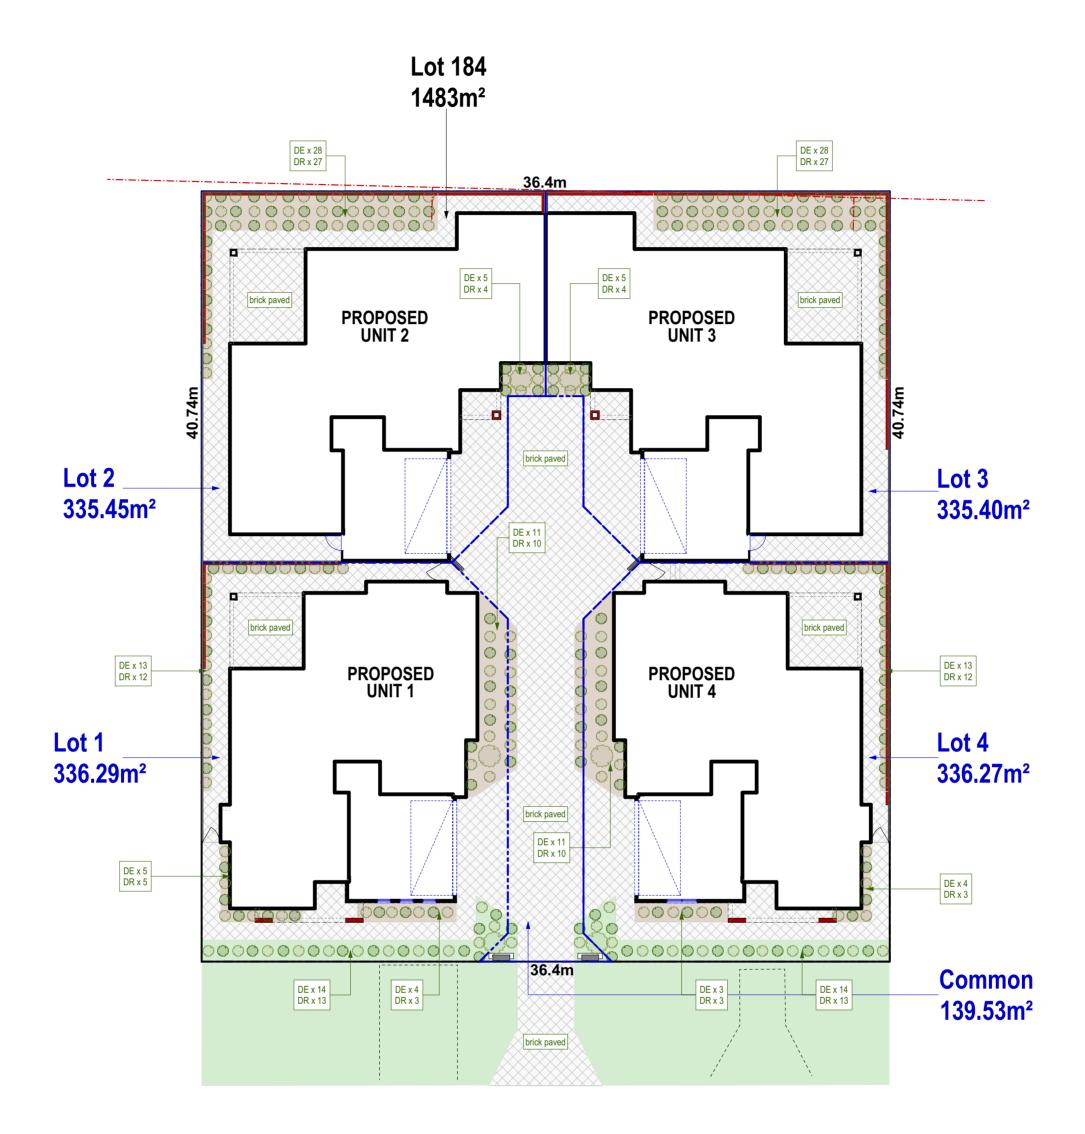

FREDERICK STREET

Landscaping Legend											
DE	Dianella Ensifolia	Silver Flax Lily	158	140mm		CA	Cupaniopsis Anacardioides	Tuckeroo	0	90 ltr	V
DR	Dianella Revoluta	Blueberry Lily	146	140mm		HF	Hymenosporum Flavum	Native Frangipani	0	90 ltr	
LL	Lomandra Longifolia	Long Leaf Mat Rush	0	140mm		TR	Tilapariti Tiliaceum Rubrum	Cottonwood Hibiscus	0	90 ltr	400
LB	Leucophyta Brownii	Cushion Bush	0	140mm		SS	Sapium Sebiferum	Chinese Tallow	0	90 ltr	
AS	Acmena Smithii Minor	Dwarf Lilly Pilly	0	140mm		MG	Magnolia Grandiflora	Magnolia Little Gem	0	90 ltr	
TL	Tristaniopsis Laurina Dwarf	Burgandy Blush	0	140mm		PC	Prunus Crimson Spire	Flowering Plum	0	90 ltr	



Elven Property
Site Address
Proposed Quadruplex at Lot 184
(#55) Frederick Street, Wanneroo





