

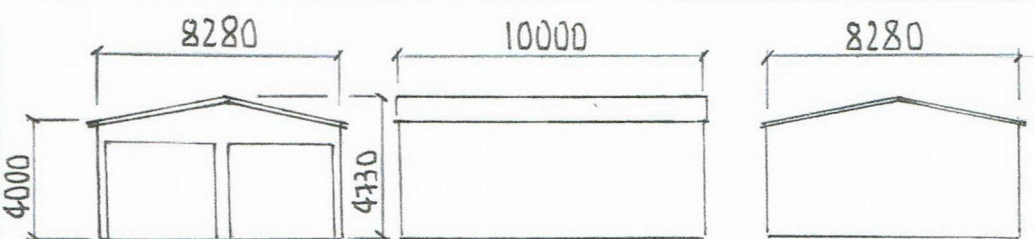
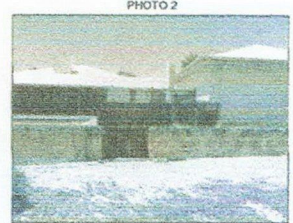


- LEGEND**
- Lot Boundary
 - Kerb
 - Edge of Driveway/Concrete
 - Edge of Blumens
 - Major Corner (1m)
 - Minor Corner (0.2m)
 - Banking
 - Retaining Wall
 - Wall
 - Fence Line
 - Overhead Power
 - Significant Tree
 - Spot Height
 - Top of Wall
 - Photo Position & Direction

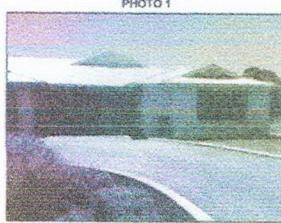


Front Elevation Side Elevation Rear Elevation

PROPOSED GABLE ROOF SHED

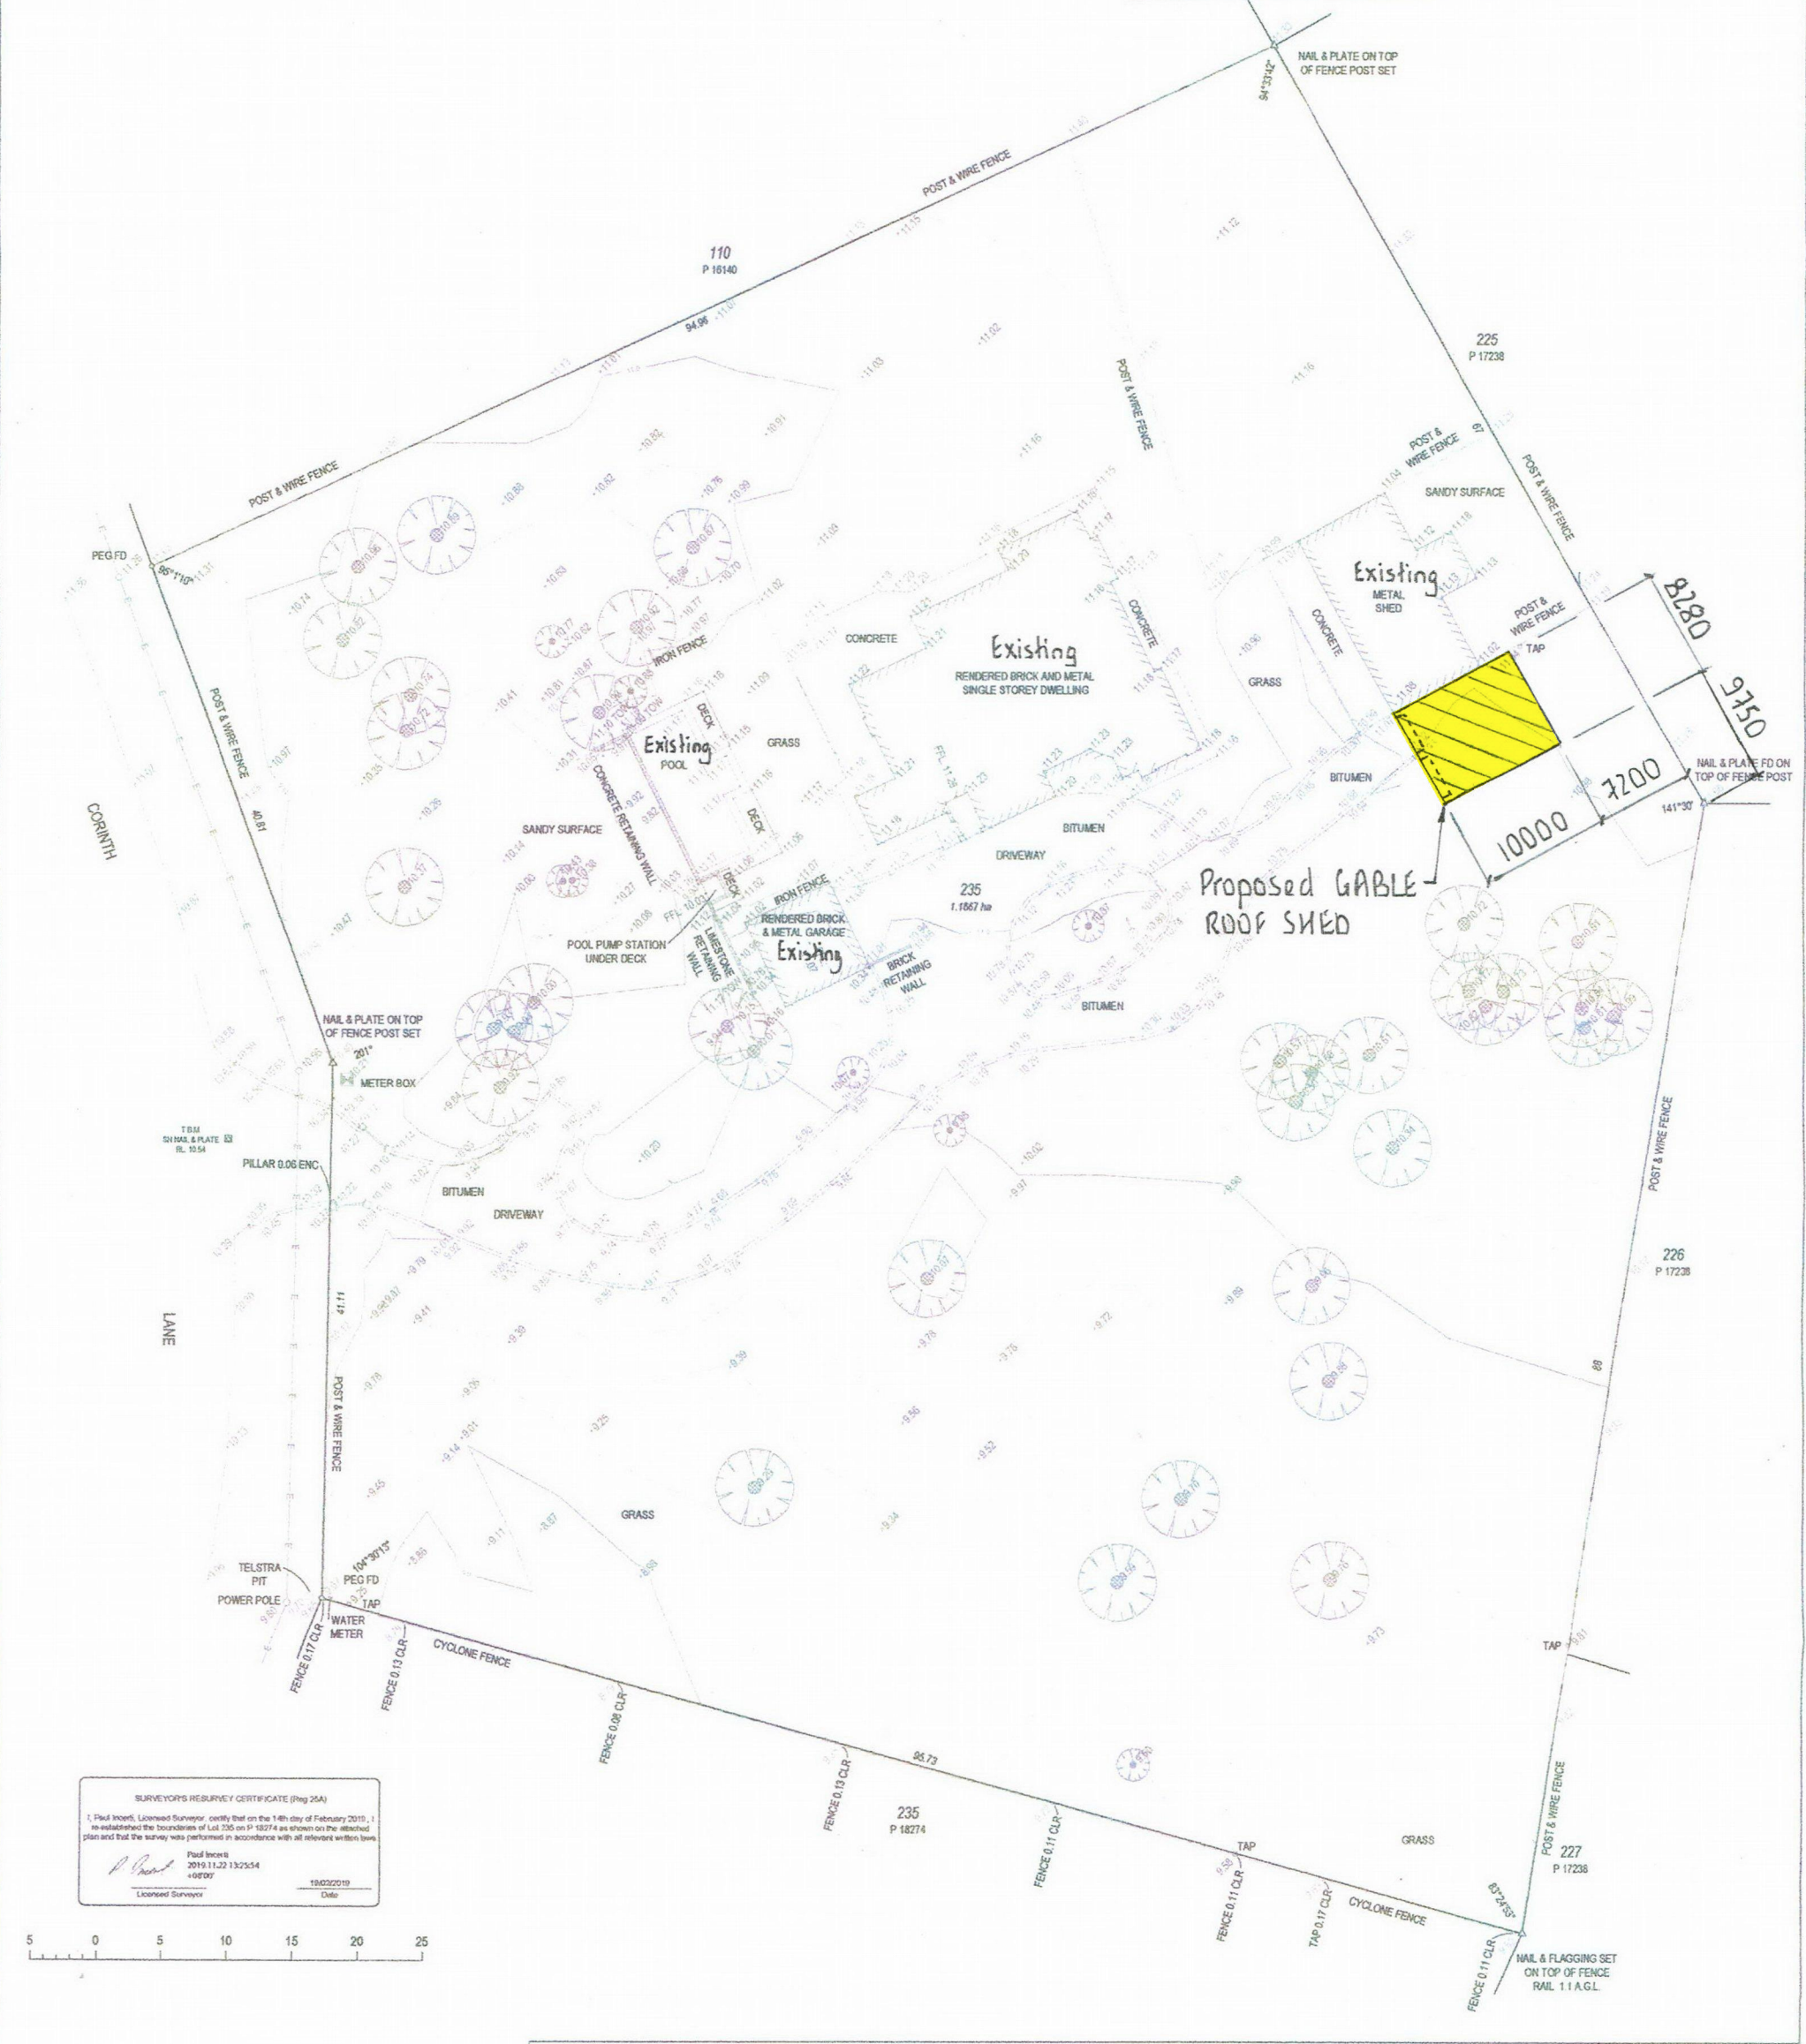

SURVEYOR'S RESURVEY CERTIFICATE (Reg 25A)
 I, Paul Ince, Licensed Surveyor, certify that on the 14th day of February 2019, I re-established the boundaries of Lot 235 on P 18274 as shown on the attached plan and that the survey was performed in accordance with all relevant written laws.
 Paul Ince
 2019.11.22 13:25:54
 60807
 19022019
 Licensed Surveyor Date

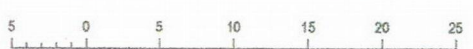

TO CONVERT TO AHD ADD 36 TO ALL LEVELS AND CONTOURS

- NOTES**
1. THE INFORMATION SHOWN ON THIS DRAWING IS FOR FEATURE SURVEY PURPOSES ONLY AND WAS CONDUCTED AT DATE OF SURVEY.
 2. FOR BOUNDARY INFORMATION, EASEMENTS AND OTHER INTERESTS/ENCUMBRANCES REFER TO CERTIFICATE OF TITLES AND PLAN DIAGRAM.
 3. SOME OF THE DIMENSIONS/LOCATIONS MAY VARY FROM SCHEMATIC PRESENTATION. CLEARANCES TO BE CHECKED ON SITE.
 4. SERVICES INFORMATION TO BE CONFIRMED WITH RELEVANT AUTHORITIES. FOR UNDERGROUND SERVICES CONTACT TEAM BEFORE YOU DIG FOR CONFIRMATION OF THOSE SERVICES.



SURVEYOR:	PI
SURVEY DATE:	12-14/02/2019
FILE:	89107A.dwg
DATUM:	LOCAL
DRAWN:	BC
CHECKED:	AD

JUROVICH SURVEYING
 ASN 60 146 230 944
 347 MONASH AVE COMO, WA 6152
 PO BOX 3068 SHELLEY, WA 6148
 (08) 9366 6225
 admin@jurovichsurveying.com.au
 www.jurovichsurveying.com.au

RE-ESTABLISHMENT AND FEATURE & LEVEL SURVEY LOT 235 ON P 18274 C/T 1925-8 21 CORINTH LANE, GNANGARA CITY OF WANNEROO			
CLIENT: ROSS VERMAAK			
A1 SCALE: 1 : 250	JS JOB No: 89107	DWG Name: 89107-01	REV B