


Scale 1:100

PROPOSED
Plan.

N^o 3 Chester Ave boundary

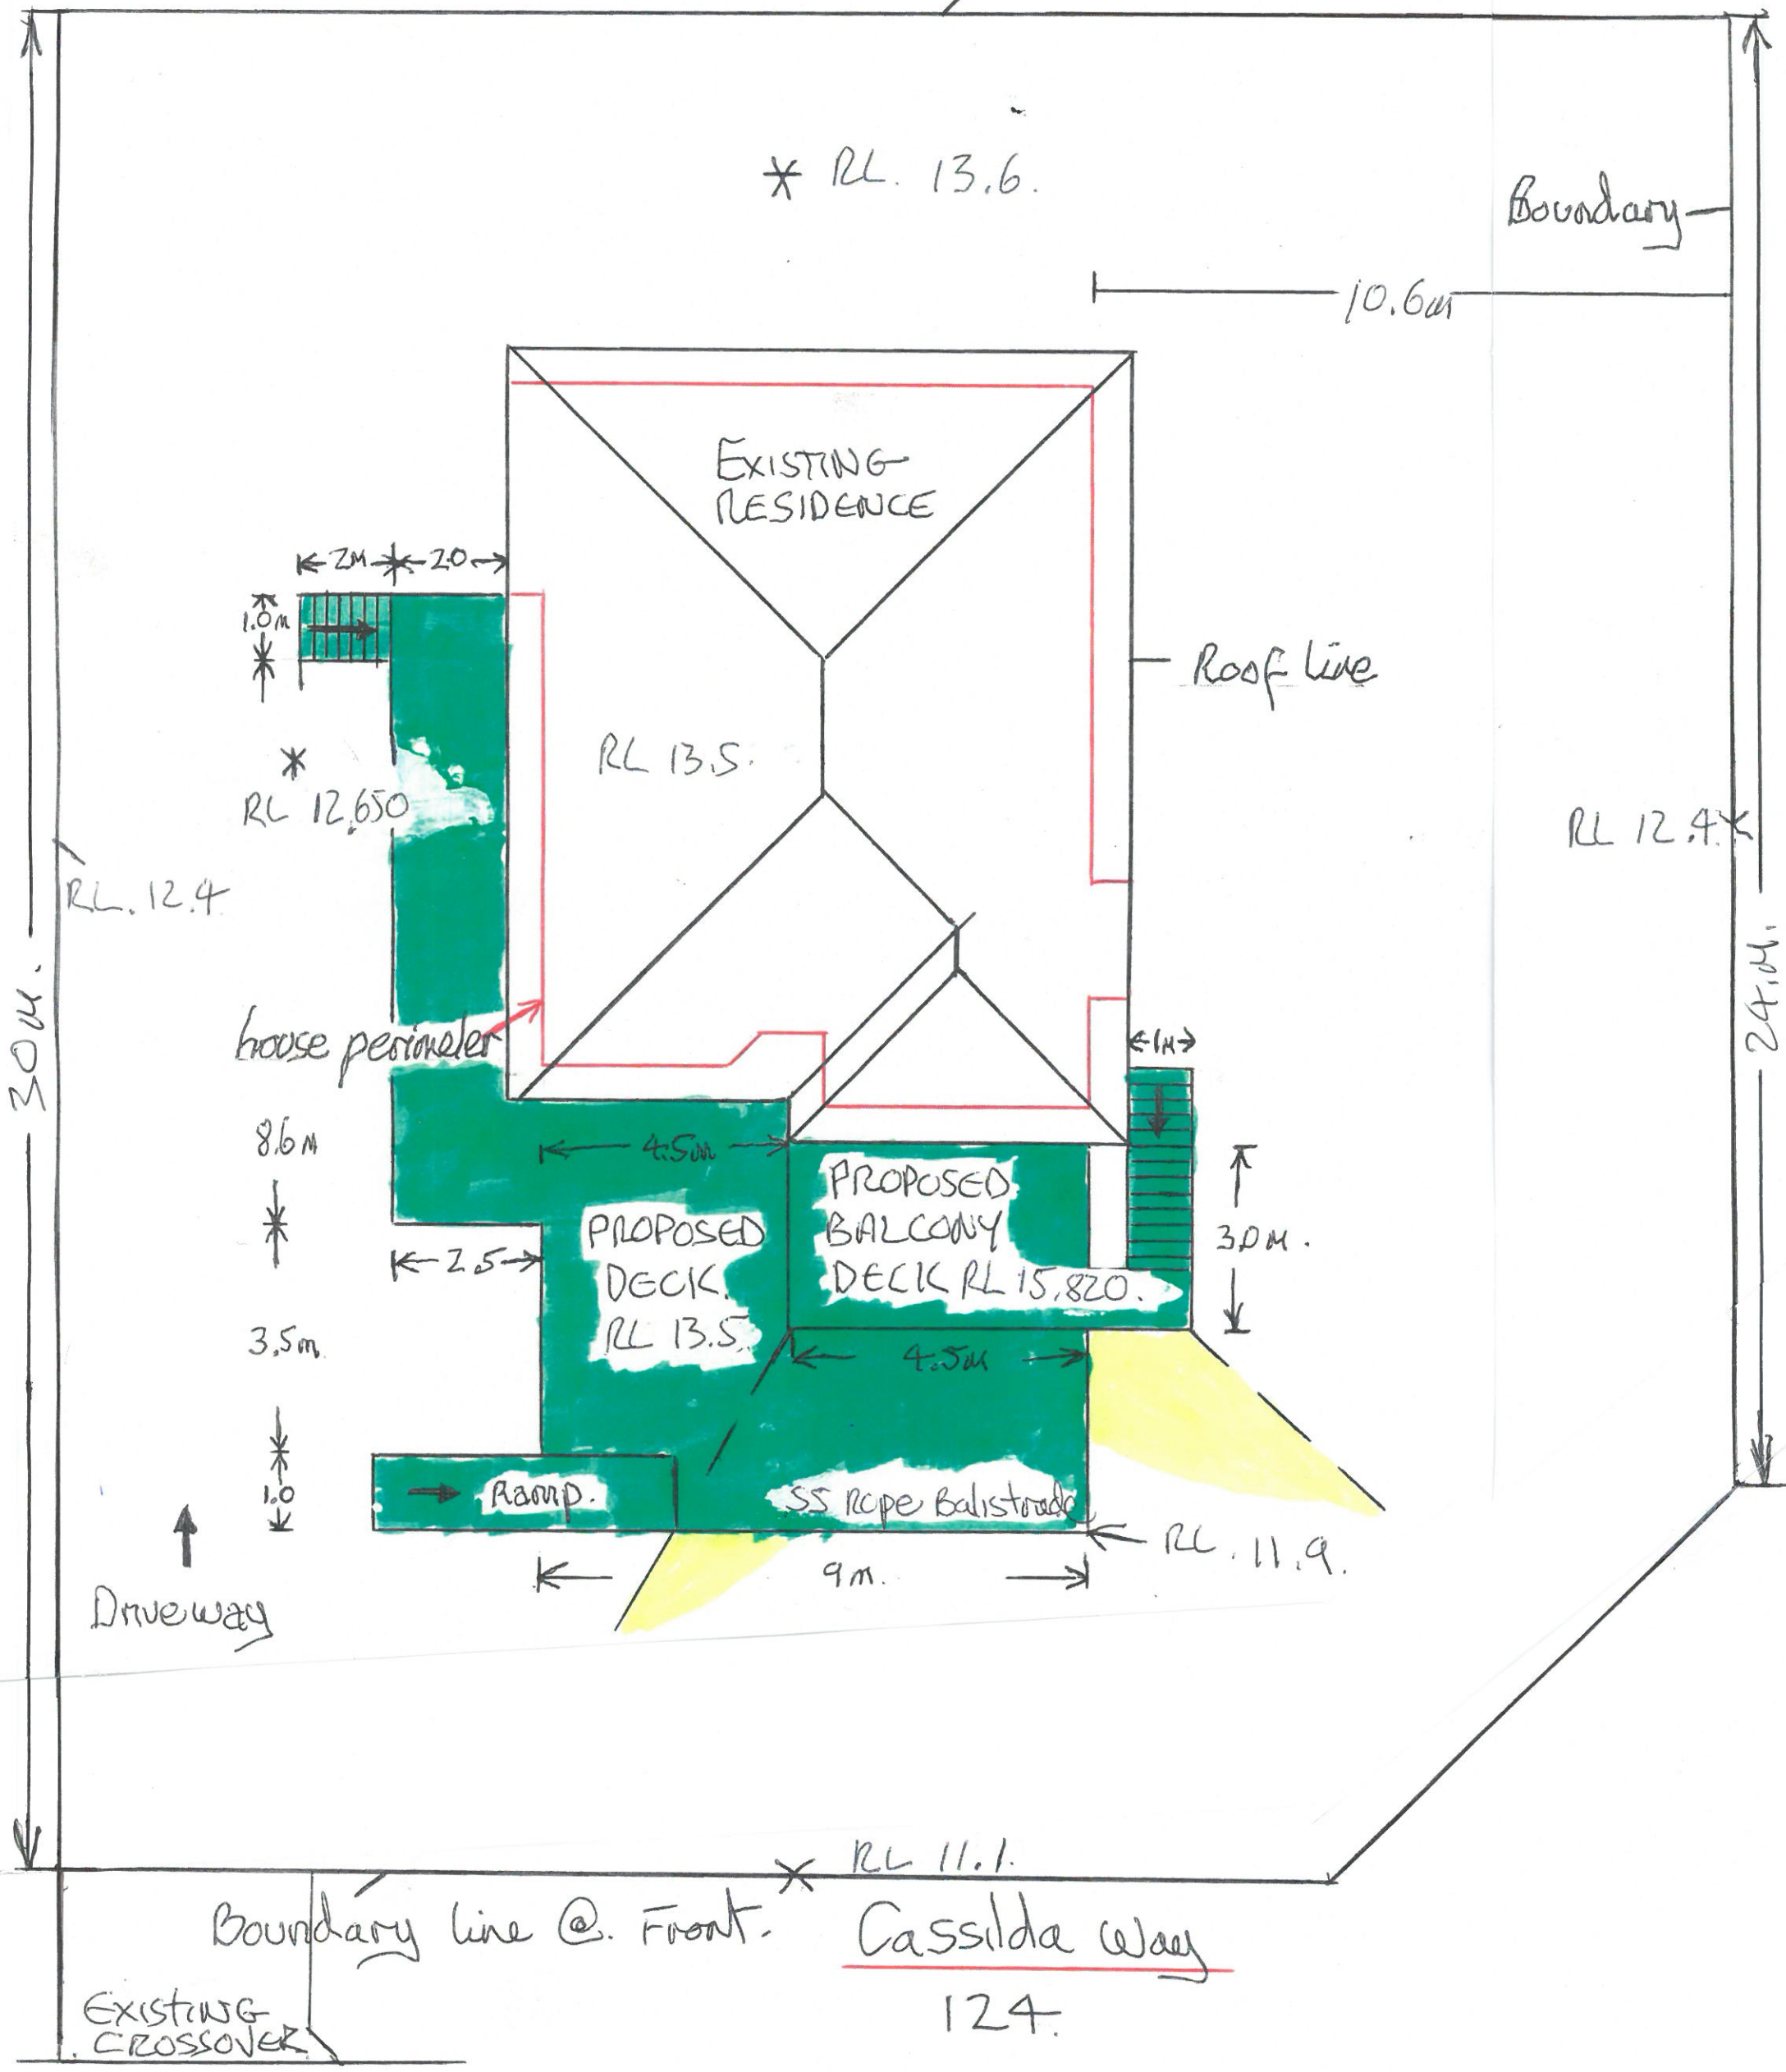

* RL 13.6.

Boundary

10.6m

EXISTING RESIDENCE

Roof line

RL 13.5.

* RL 12.650

RL 12.4

RL 12.4

house perimeter

30m.

24m.

8.6m

4.5m

PROPOSED BALCONY DECK RL 15.820.

3.0m.

2.5m

PROPOSED DECK RL 13.5

3.5m

4.5m

Ramp.

SS rope Balustrade

RL 11.9.

9m.

Driveway


* RL 11.1.

Boundary line @ Front.

Cassilda way



124.

EXISTING CROSSOVER

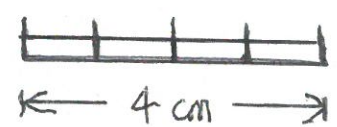



PROPOSED.
Front Elevation

SCALE 1:100

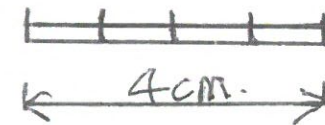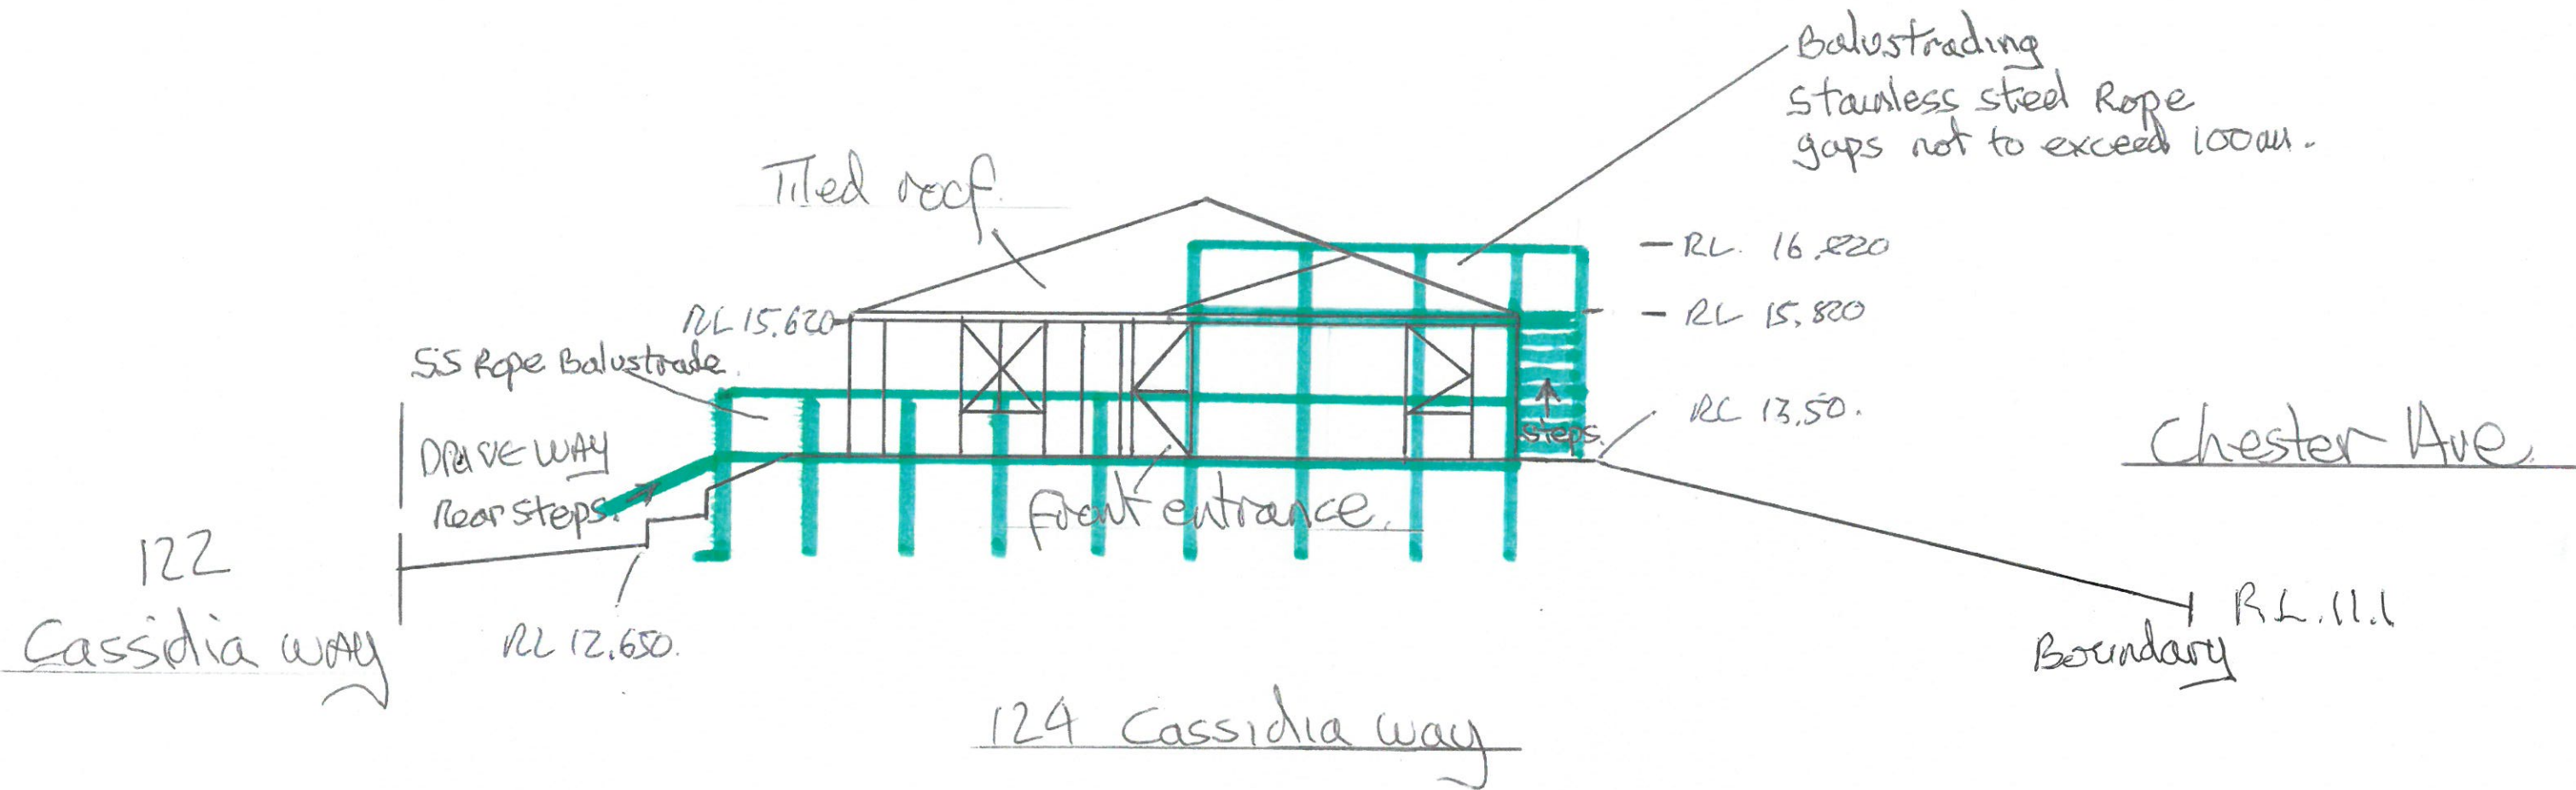


Scale 1:00.

Proposed Rear View.

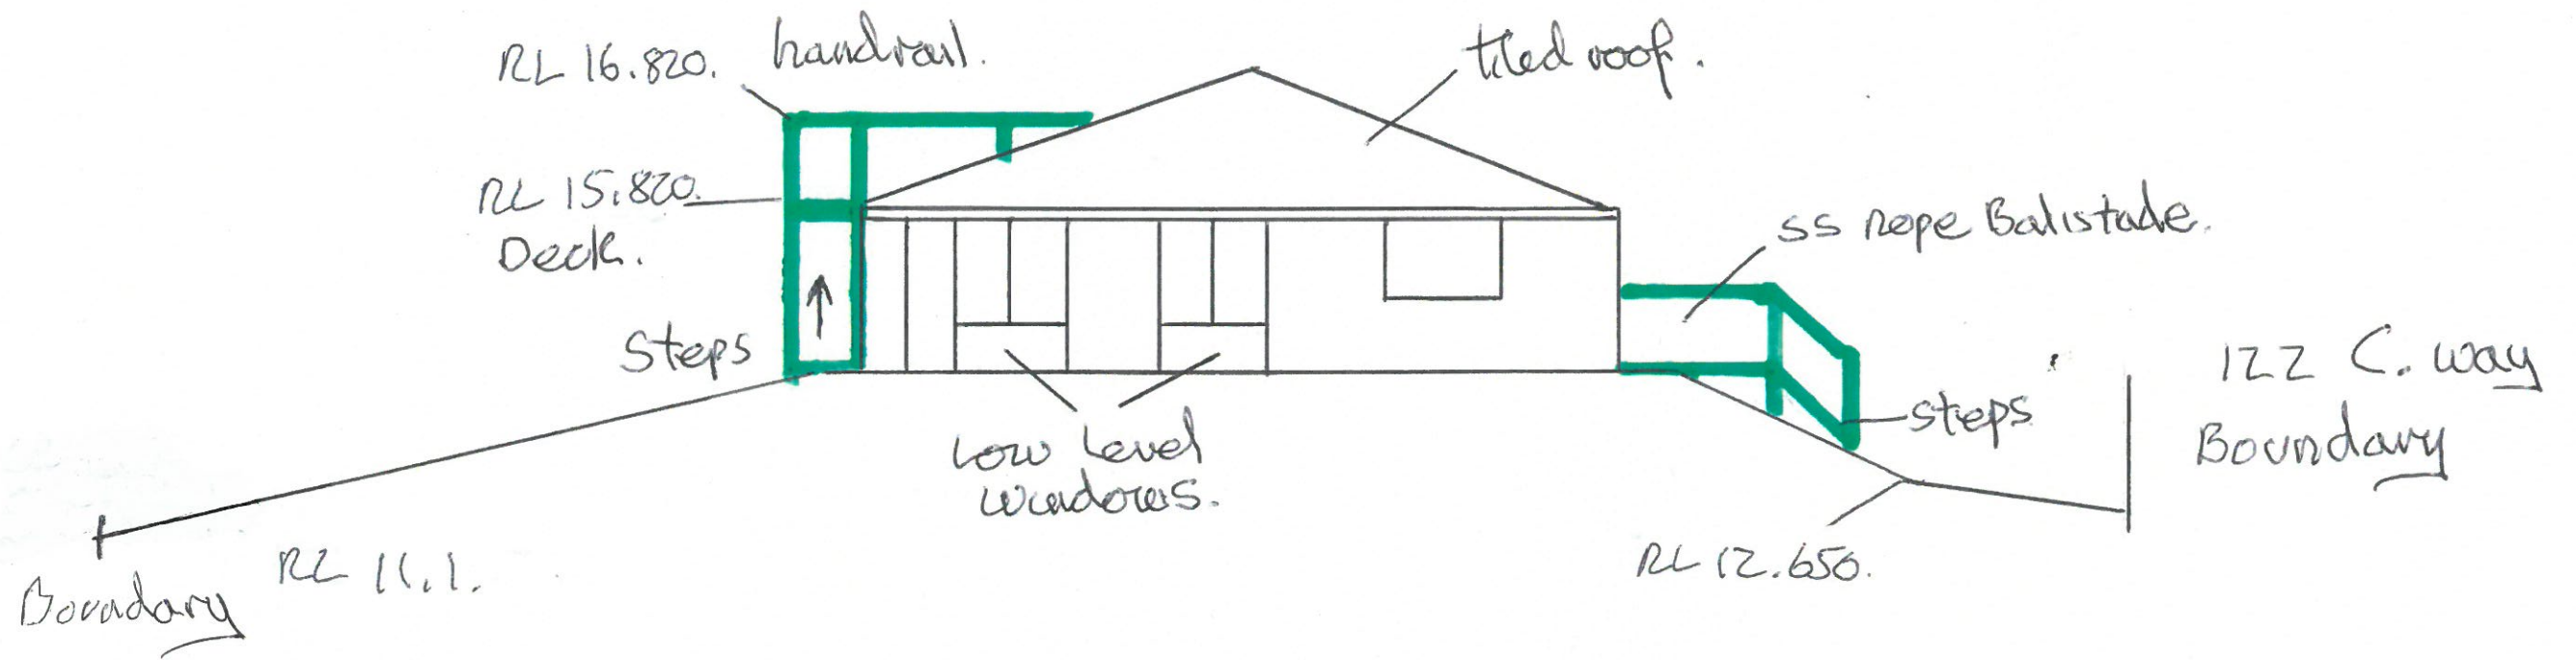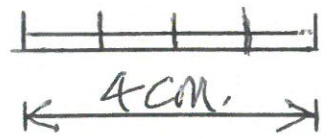

124 Cassilda way

PROPOSED SIDE ELEVATION.

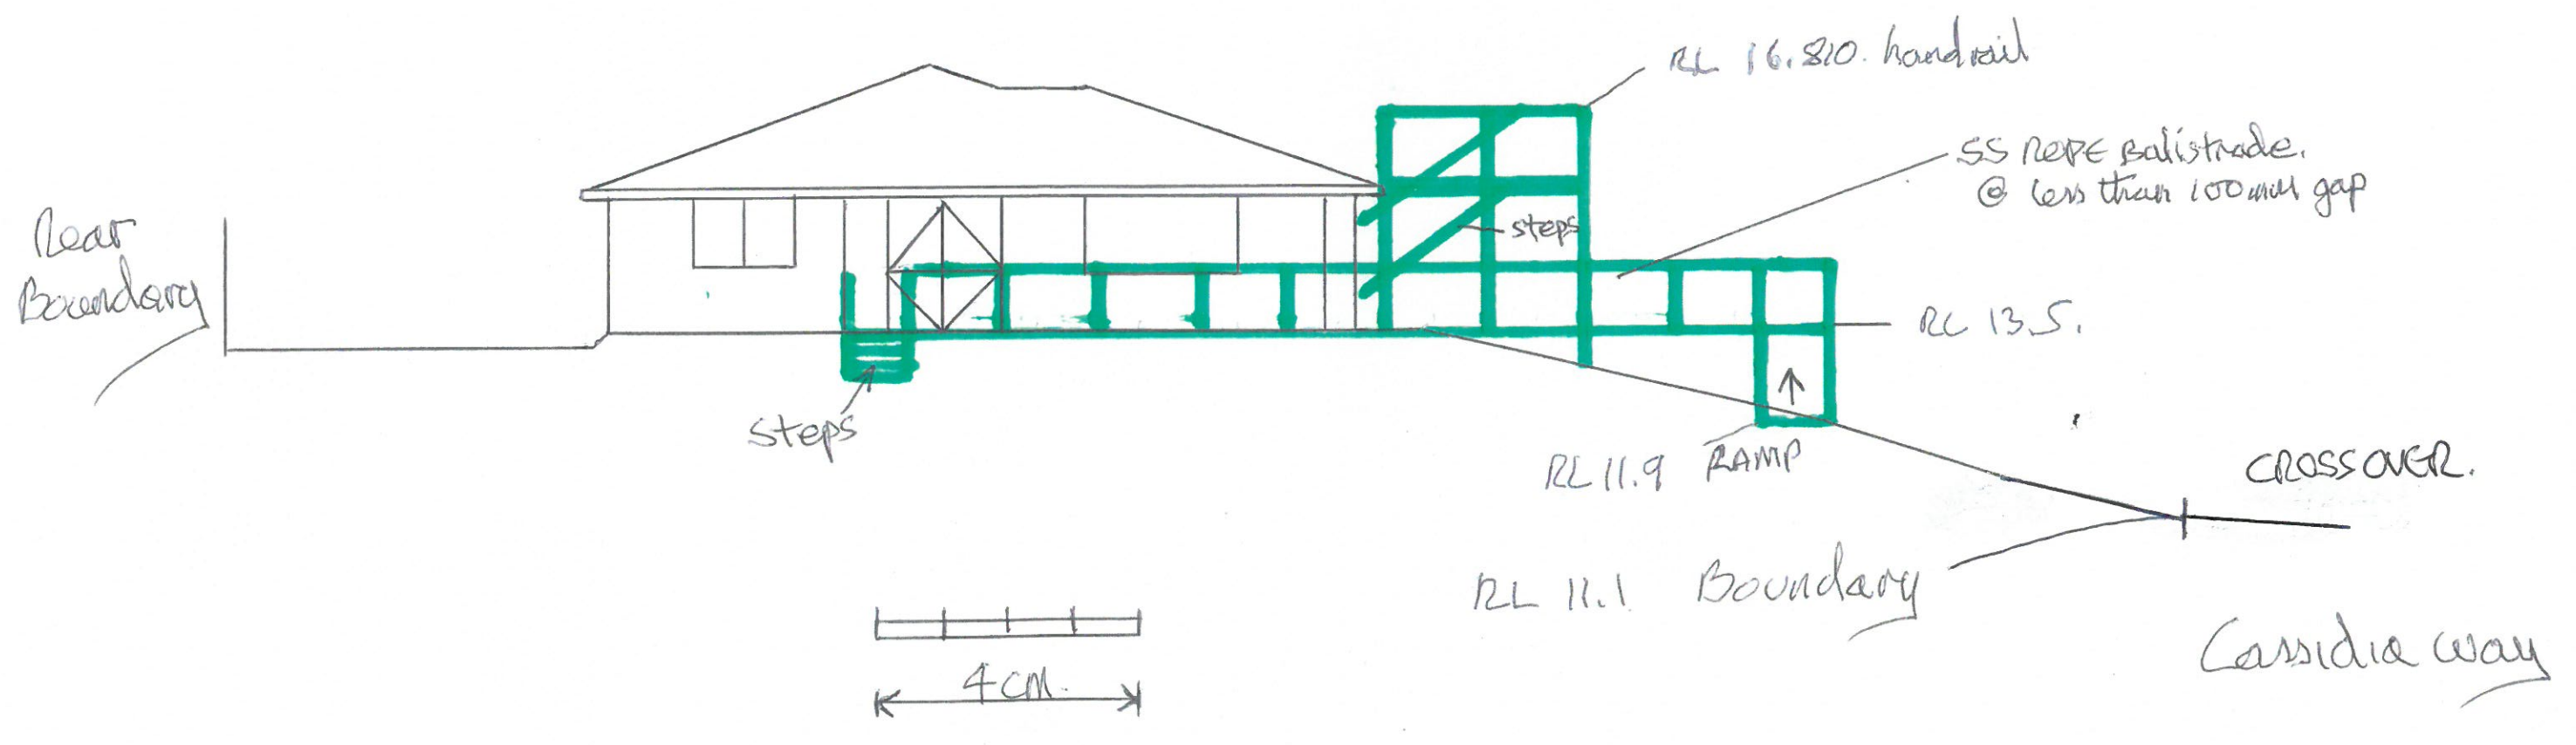

Scale 1:00

124 Cassidia way

PROPOSED.
Side Elevation - Chester Ave

SCALE 1:100

