

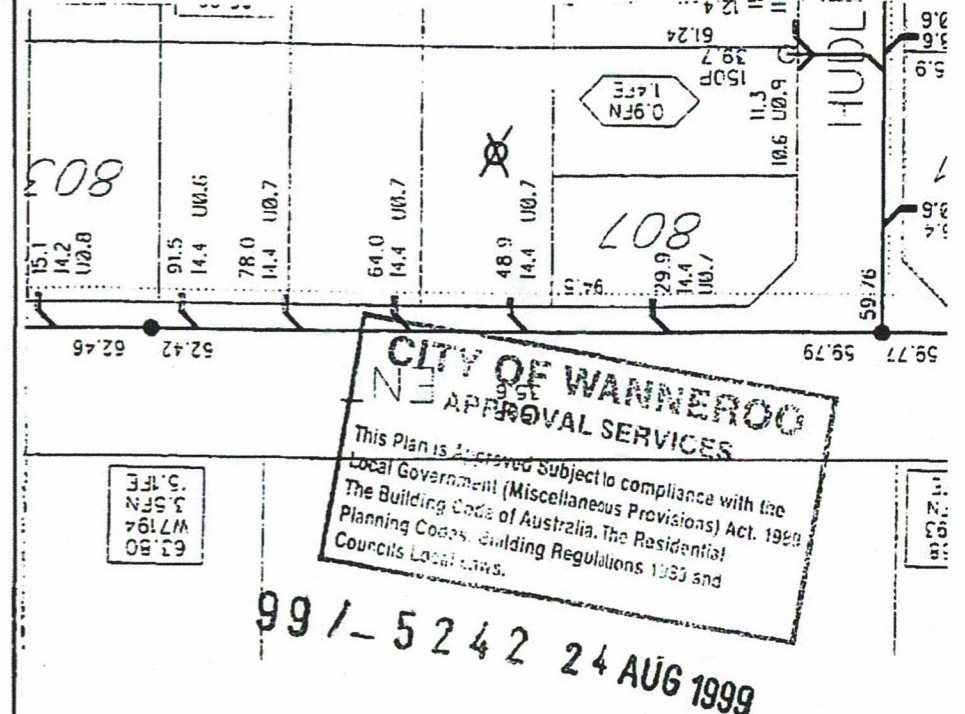



LOT 806

existing retaining wall

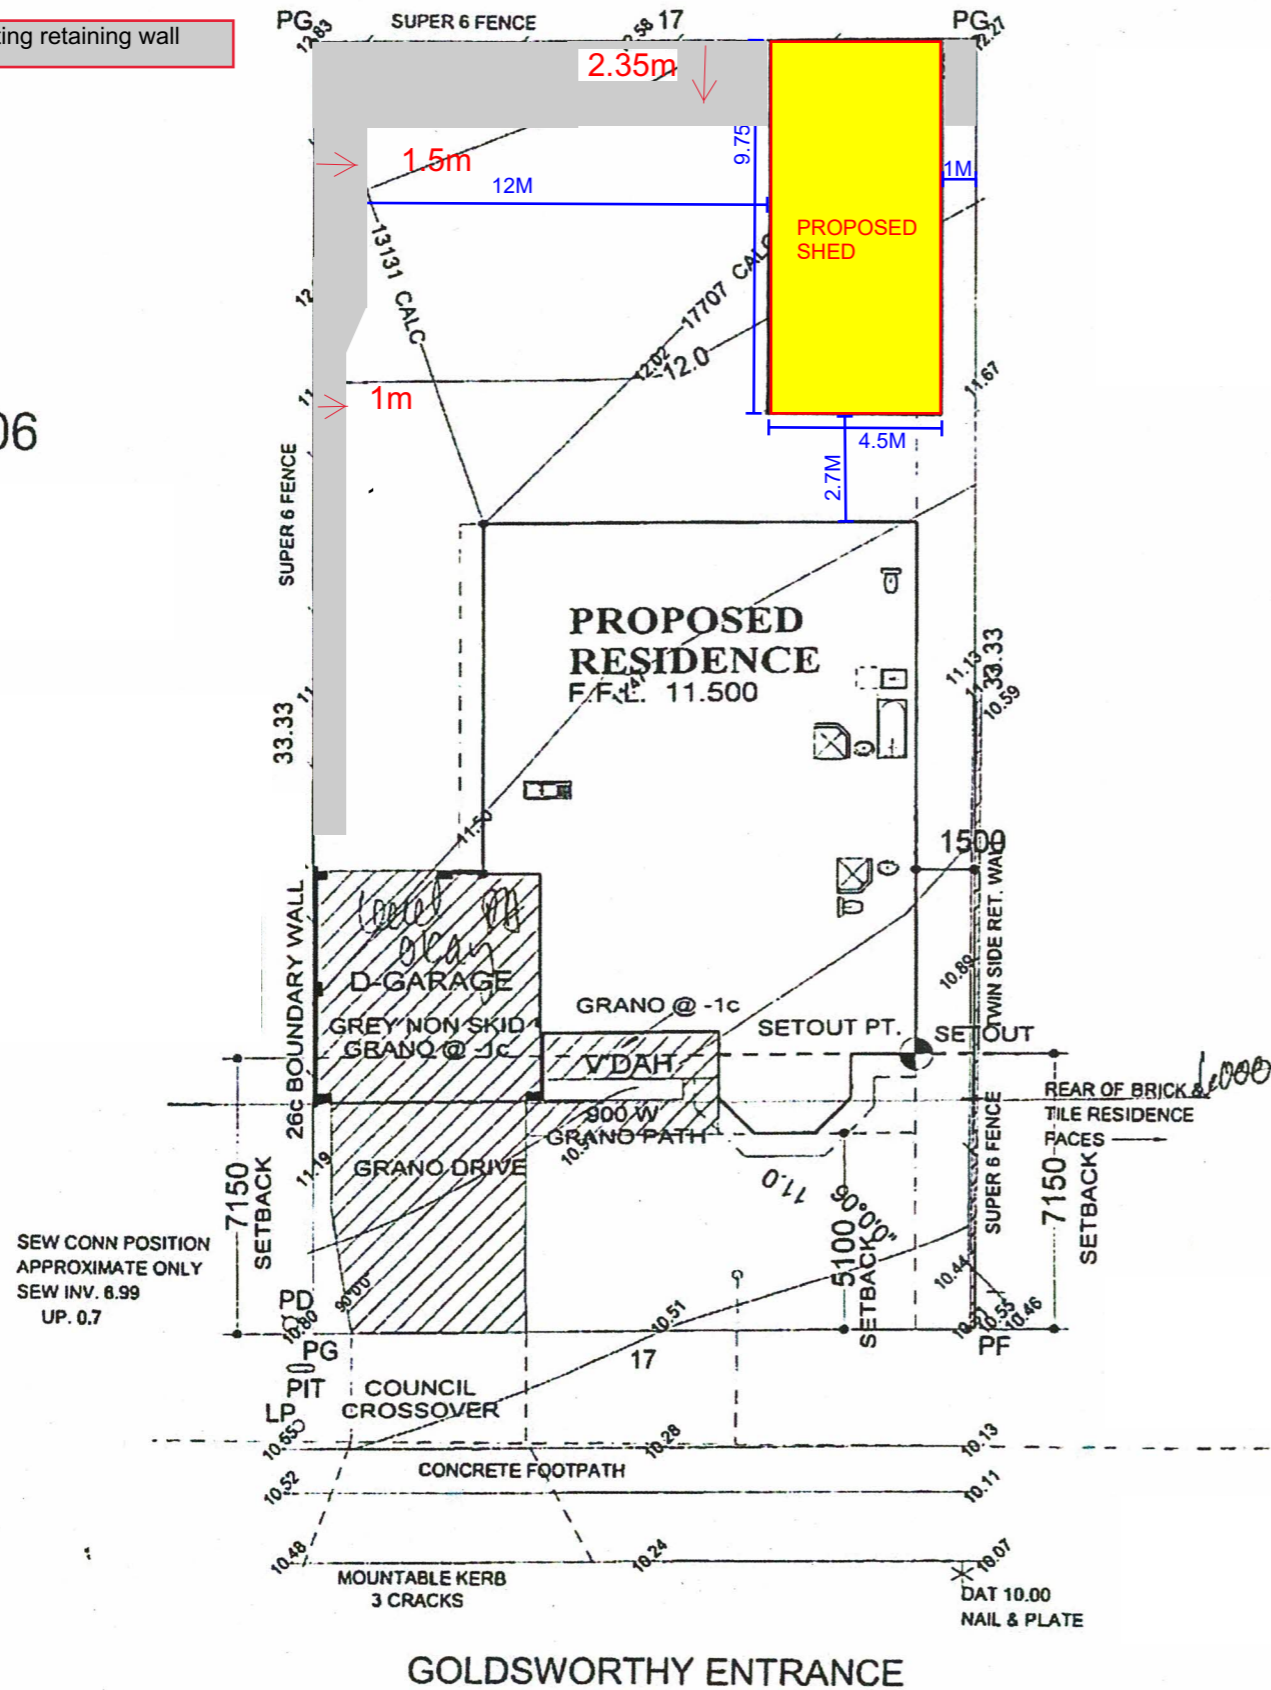


SERVICE INFORMATION & LEGEND			
SEWERAGE	YES <del>NO</del> <del>TDE/BTC</del> 0.9m DEEP	WATER	YES <del>NO</del> <del>TDE/BTC</del> PRELAIN YES <del>NO</del>
GAS	YES <del>NO</del> <del>TDE/BTC</del>	TELSTRA	YES <del>NO</del> <del>TDE/BTC</del> POWER U/G O/H <del>TB</del>
AREA	NEW DEVELOPED	C. POLE REQ'D	YES <del>NO</del> <del>TB</del> BUILDER TO CONFIRM SET
WATER	SV STOP VALVE HY HYDRANT FP FLUSH POINT WM WATER MA		
SEWERAGE	SCW SEWER MANHOLE IS INSPECTION SHAFT IO INSPECTION OPENING		GAS GM GAS MA
POWER	CP CONSUMER POLE PP POWER POLE LP LAMP POST SP STAY POLE PD PDW		
STORMWATER	SW MANHOLE GRATE SIDE ENTRY PIT		TELSTRA PIT TELS
SURVEY	PF PEG FOUND PD PEG DISTURBED PG PEG GONE		STATION CONTR

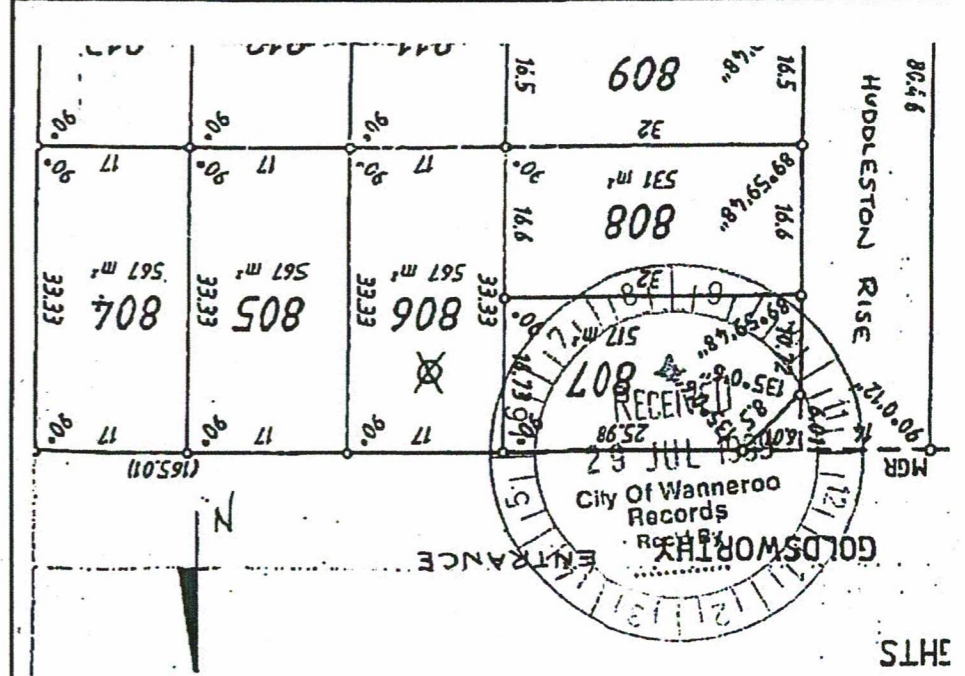

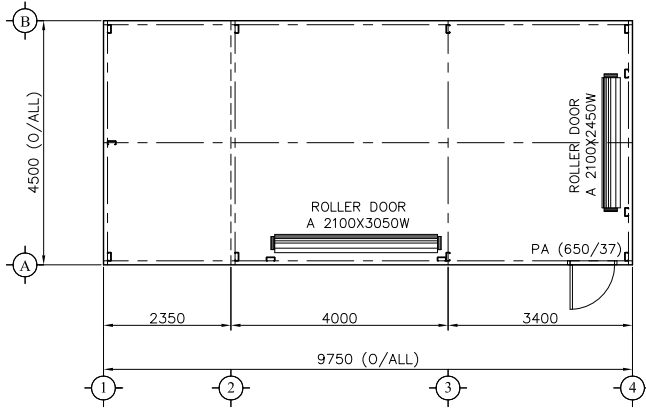


**FLOOR PLAN**


**Signature: .....**

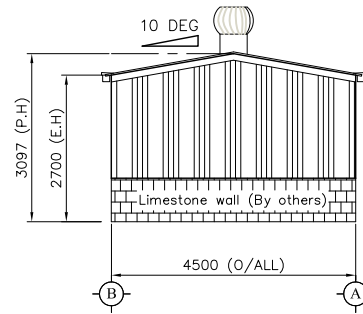


**LEFT ELEVATION**

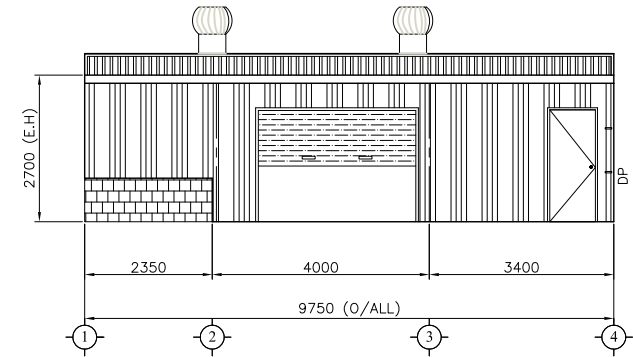


**FRONT ELEVATION**

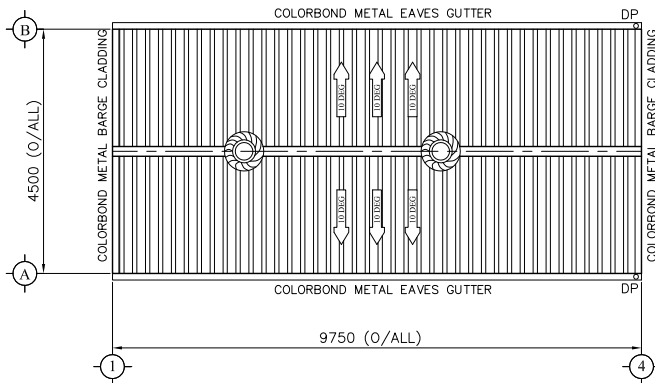

**ROOF SHEETING PLAN**

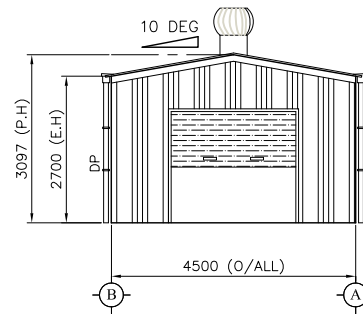

**RIGHT ELEVATION**

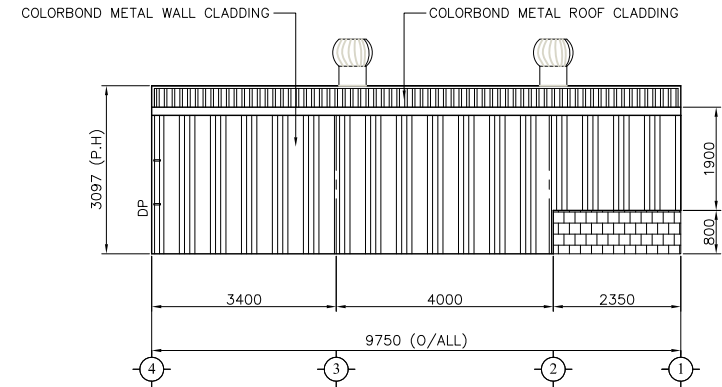

**BACK ELEVATION**

APPROVED BY CUSTOMER:				
SIGNATURE :				
DATE :	NO.	DATE	BY	DESCRIPTION
	REVISIONS			



Unit 1/55 Erecg Road  
Yangebup WA 6164  
Ph: 1300 778 628  
Fx: 086555 8043  
E: sale@actionsheds.com.au  
W: www.actionsheds.com.au

PROJECT:  
**Brent & Vicky Street**

SITE ADDRESS:  
25 Goldsworthy Entrance Alexander Heights,  
WA

TITLE: <b>PLAN &amp; ELEVATION</b>		DRAWING NO. 01	REV. C
FOR A SHED 4.5M x 9.75M x 2.7M			
RBP CERTIFICATION:			
DESIGNED: LK	SCALE: NTS		
DRAWN: THAM	JOB NO: MTLIC 25554		
CHECKED: MT	DATE: 28 JAN 21		