



VIEW 2 - MASTERPLAN AERIAL VIEW


PROPOSED LARGE FORMAT RETAIL DEVELOPMENT
LOCATION: LOT 2813 CNR CAMBORNE PARKWAY & BRACKLEY WAY, BUTLER
FOR: AXIOM PROPERTIES LTD BY: VEND PROPERTY

SK020
DEC 2019
A001
@ B1

8373

Member of the Institute of Architects
meyer shircore 55 YEARS
architects 1963|2018


© Meyer Shircore & Associates ACN 115 189 216
Suite 2, Ground Floor, 437 Roberts Road Subiaco WA 6008
PO Box 1294 Subiaco WA 6904
t: 08 9381 8511 e: msa@meyershircore.com.au

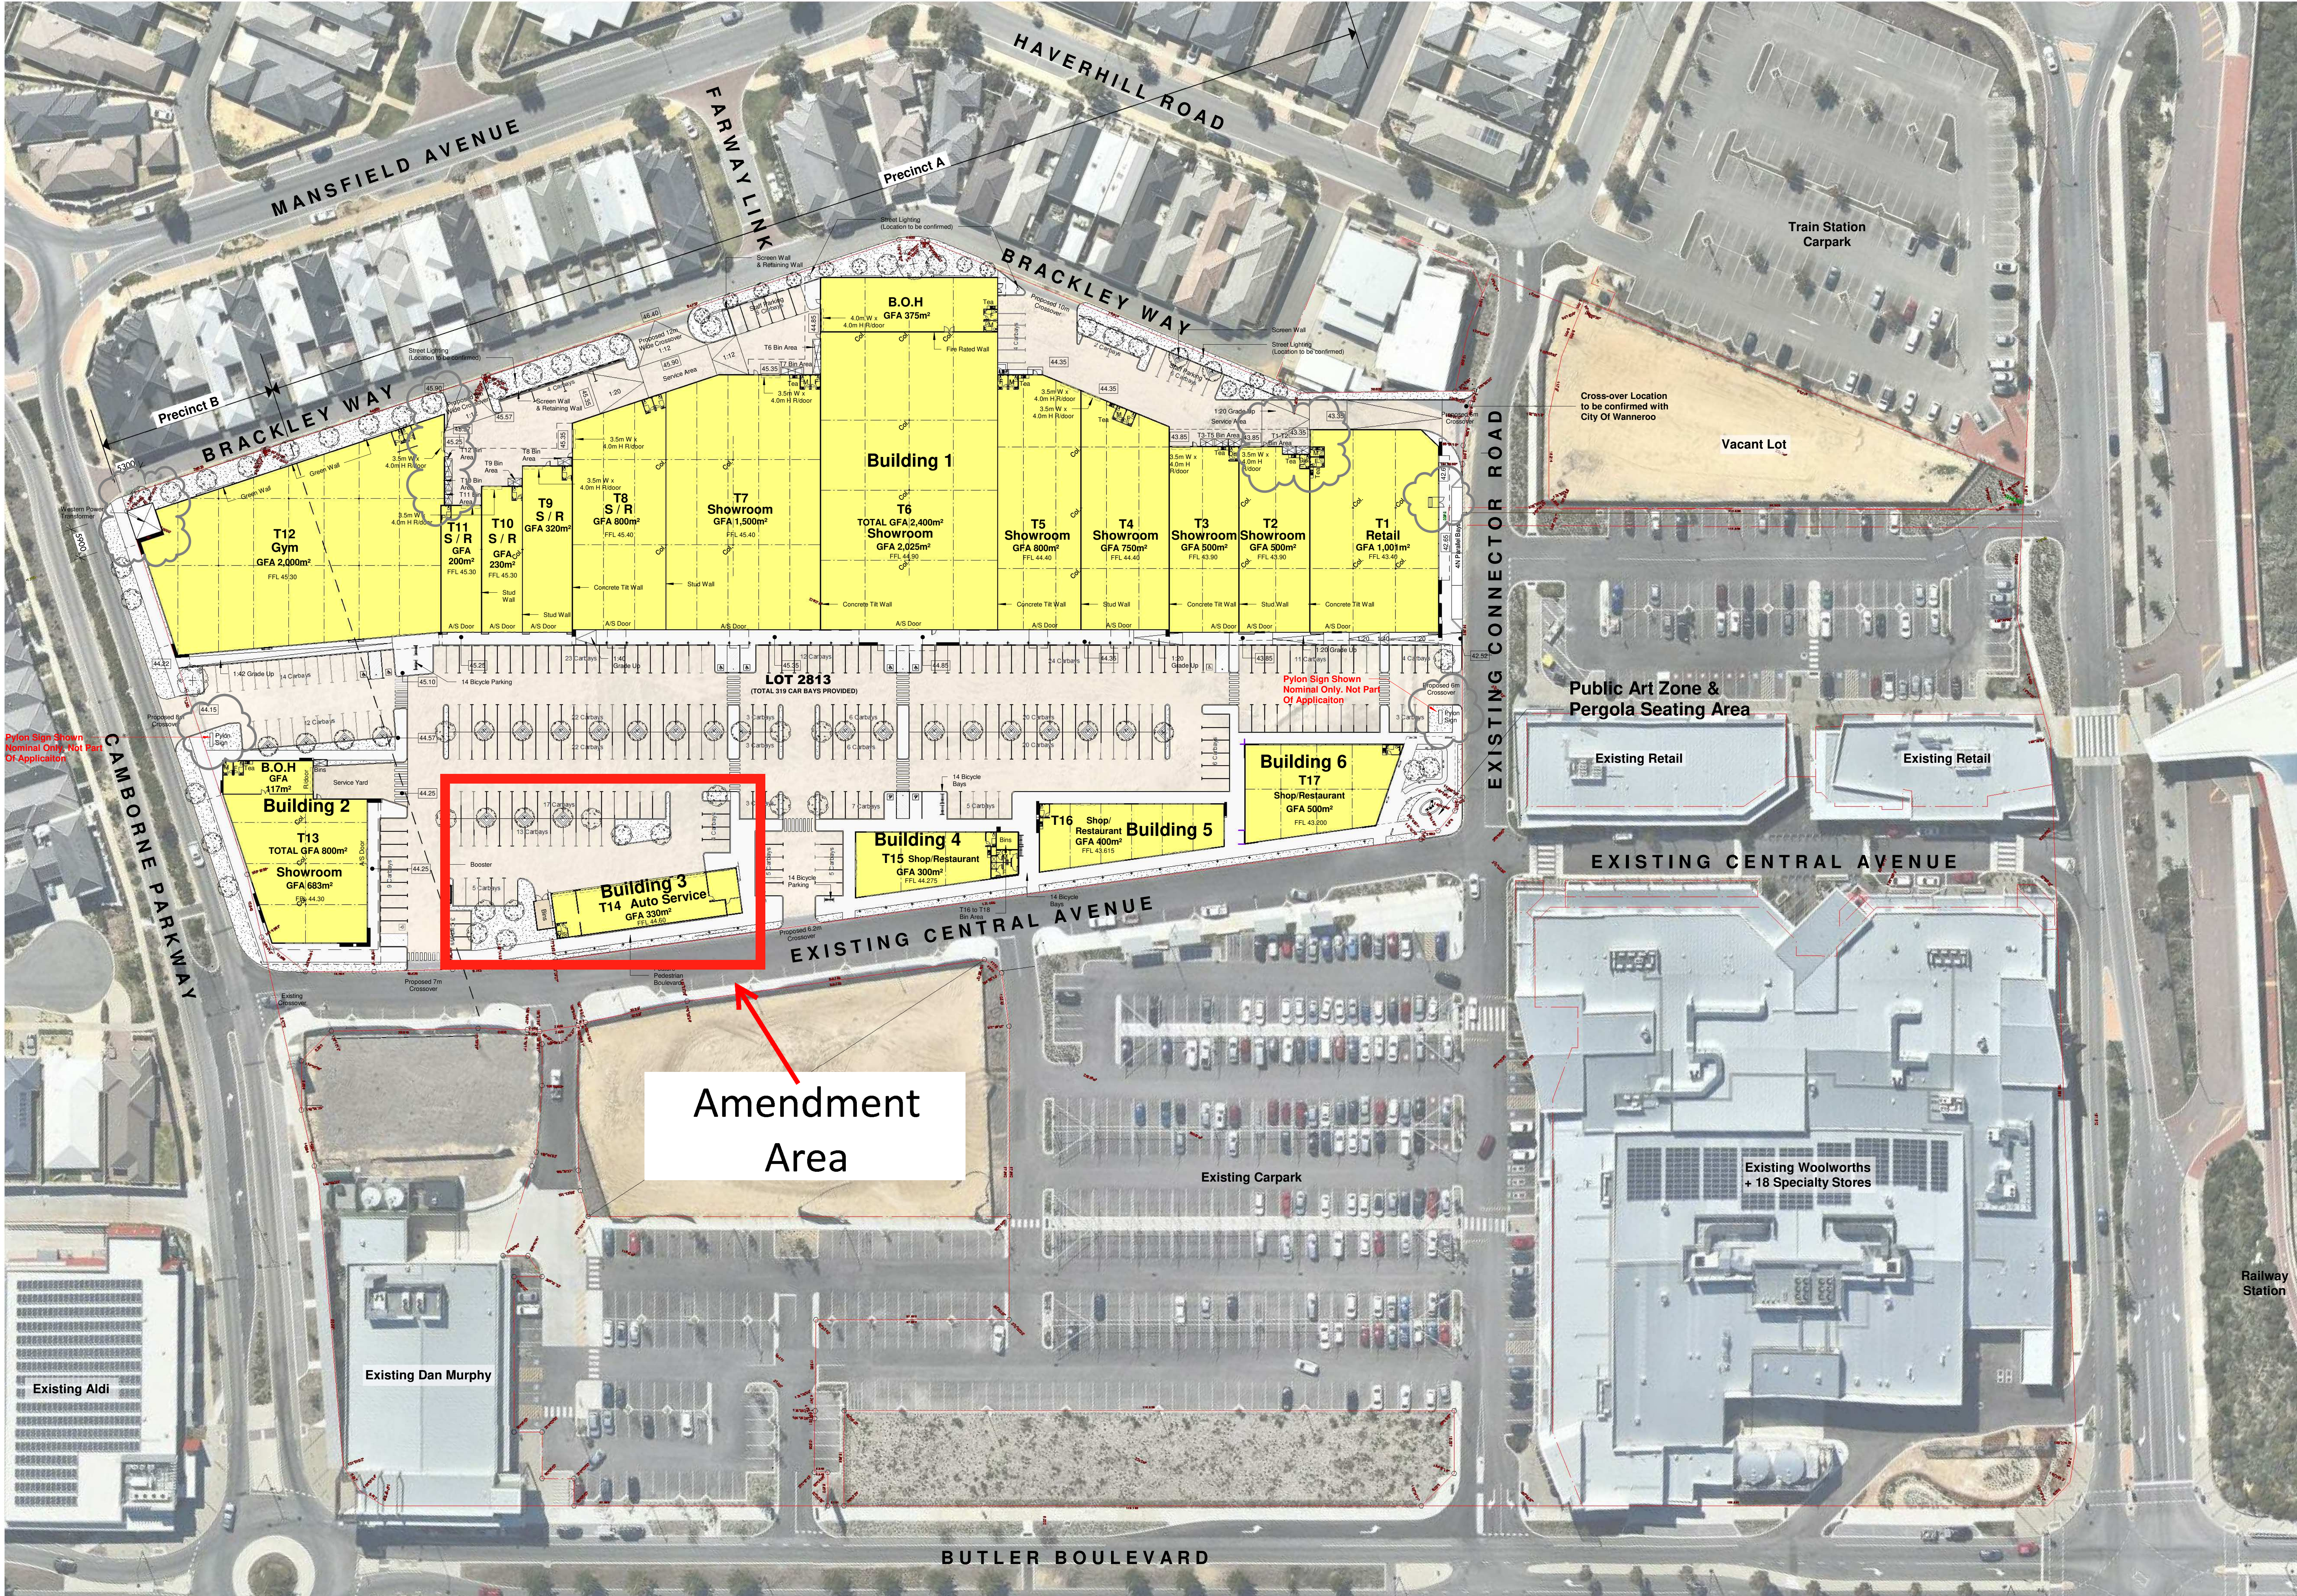

MASTER SITE PLAN

SCALE: 1:500


PROPOSED LARGE FORMAT RETAIL DEVELOPMENT
 LOCATION: LOT 2813 CNR CAMBORNE PARKWAY & BRACKLEY WAY, BUTLER BOULEVARD
 FOR: AXIOM PROPERTIES LTD BY: VEND PROPERTY

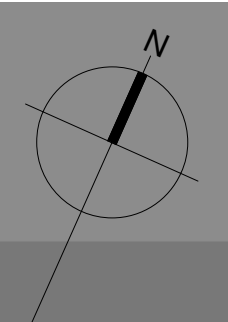






SK032
 APR 2021
 A004
 1:500 @ B1

8373

meyer shircore 55
 architects 1963 | 2018

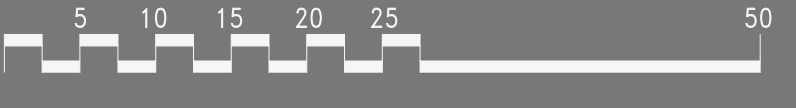

© Meyer Shircore & Associates ACN 115 189 216
 Suite 2, Ground Floor, 437 Roberts Road Subiaco WA 6008
 PO Box 1294 Subiaco WA 6904
 t: 08 9381 8511 e: msa@meyershircore.com.au

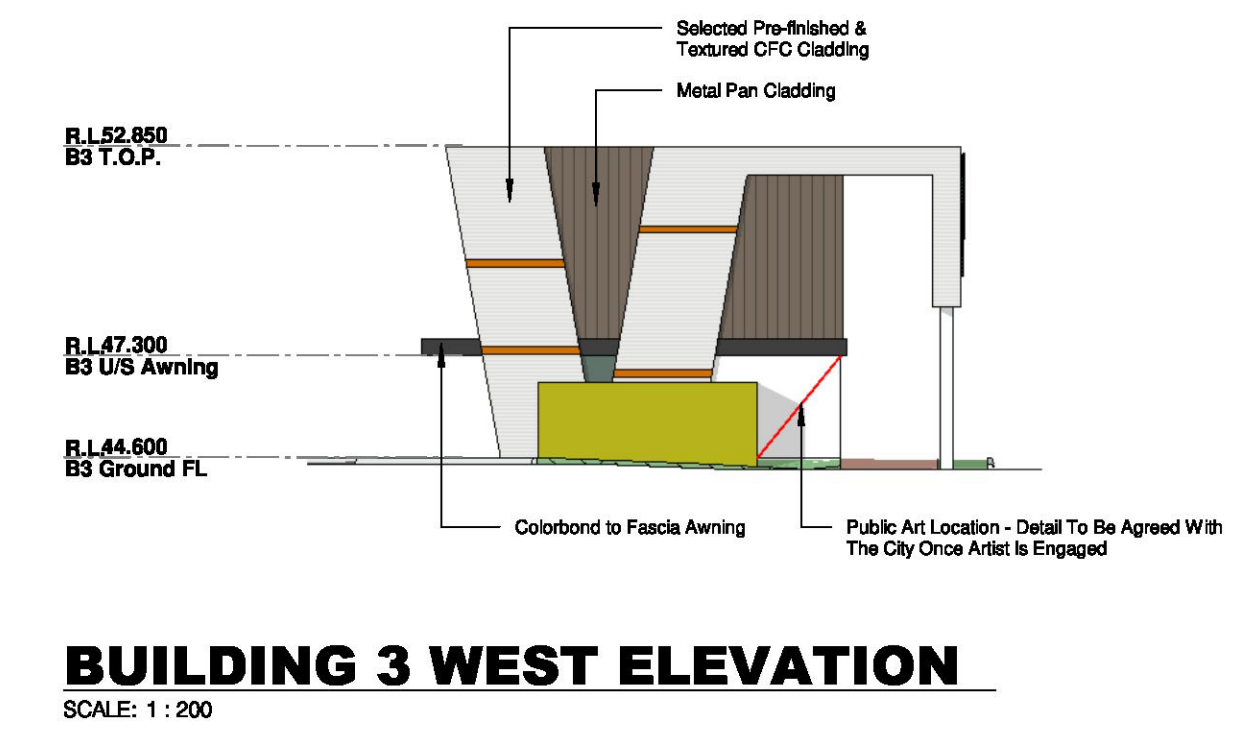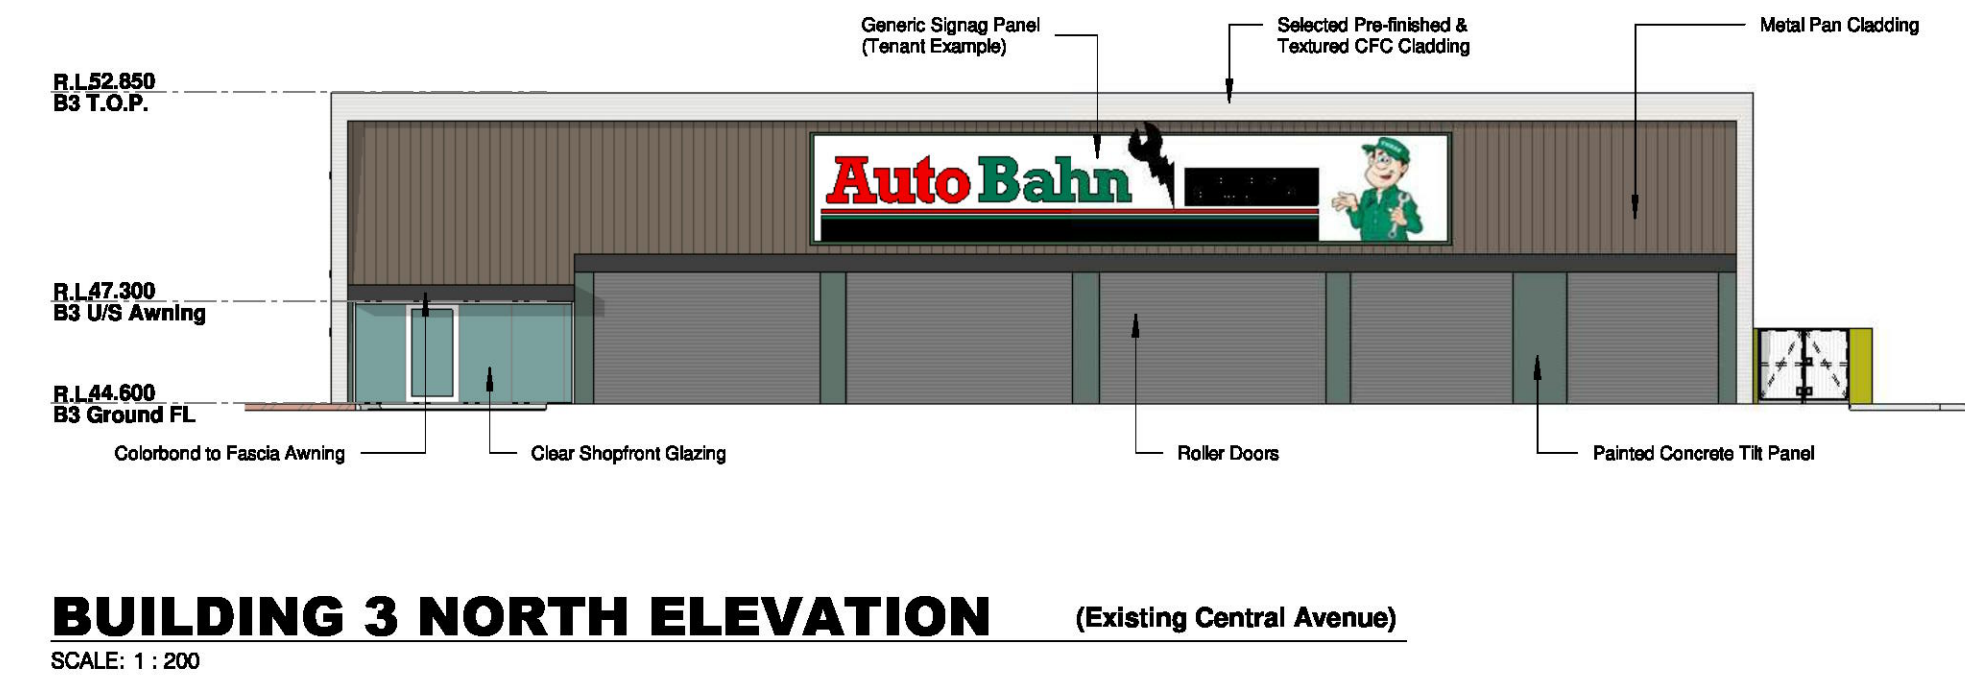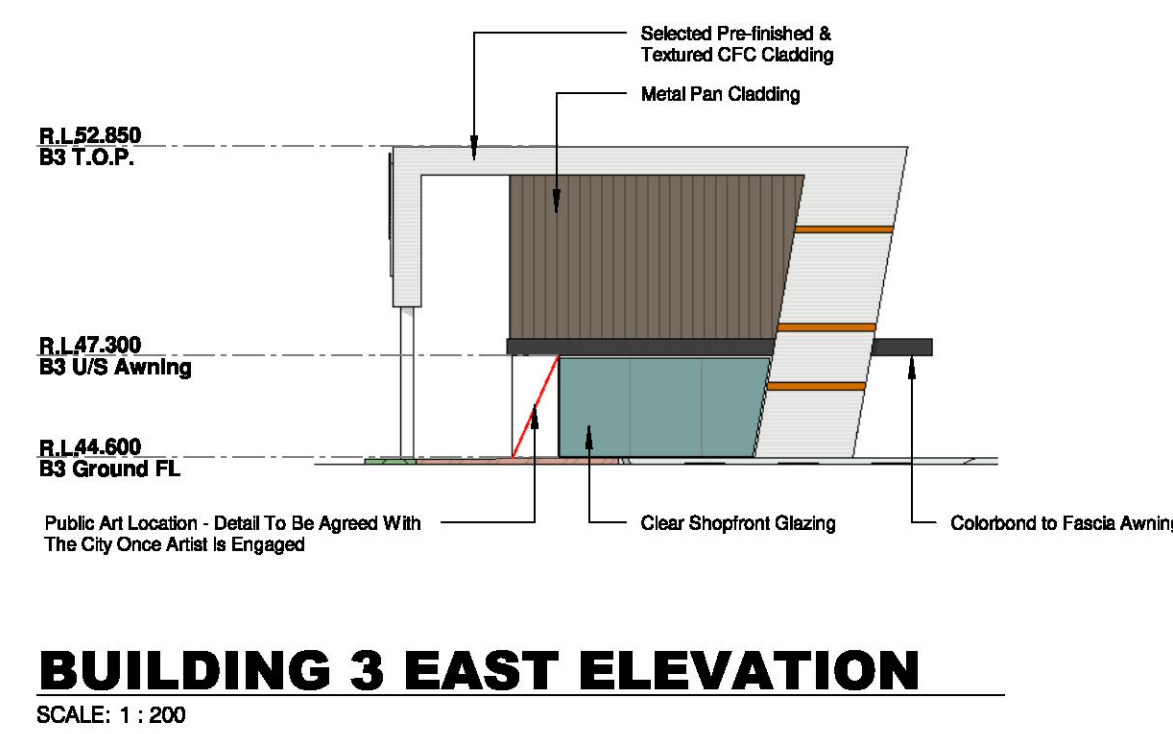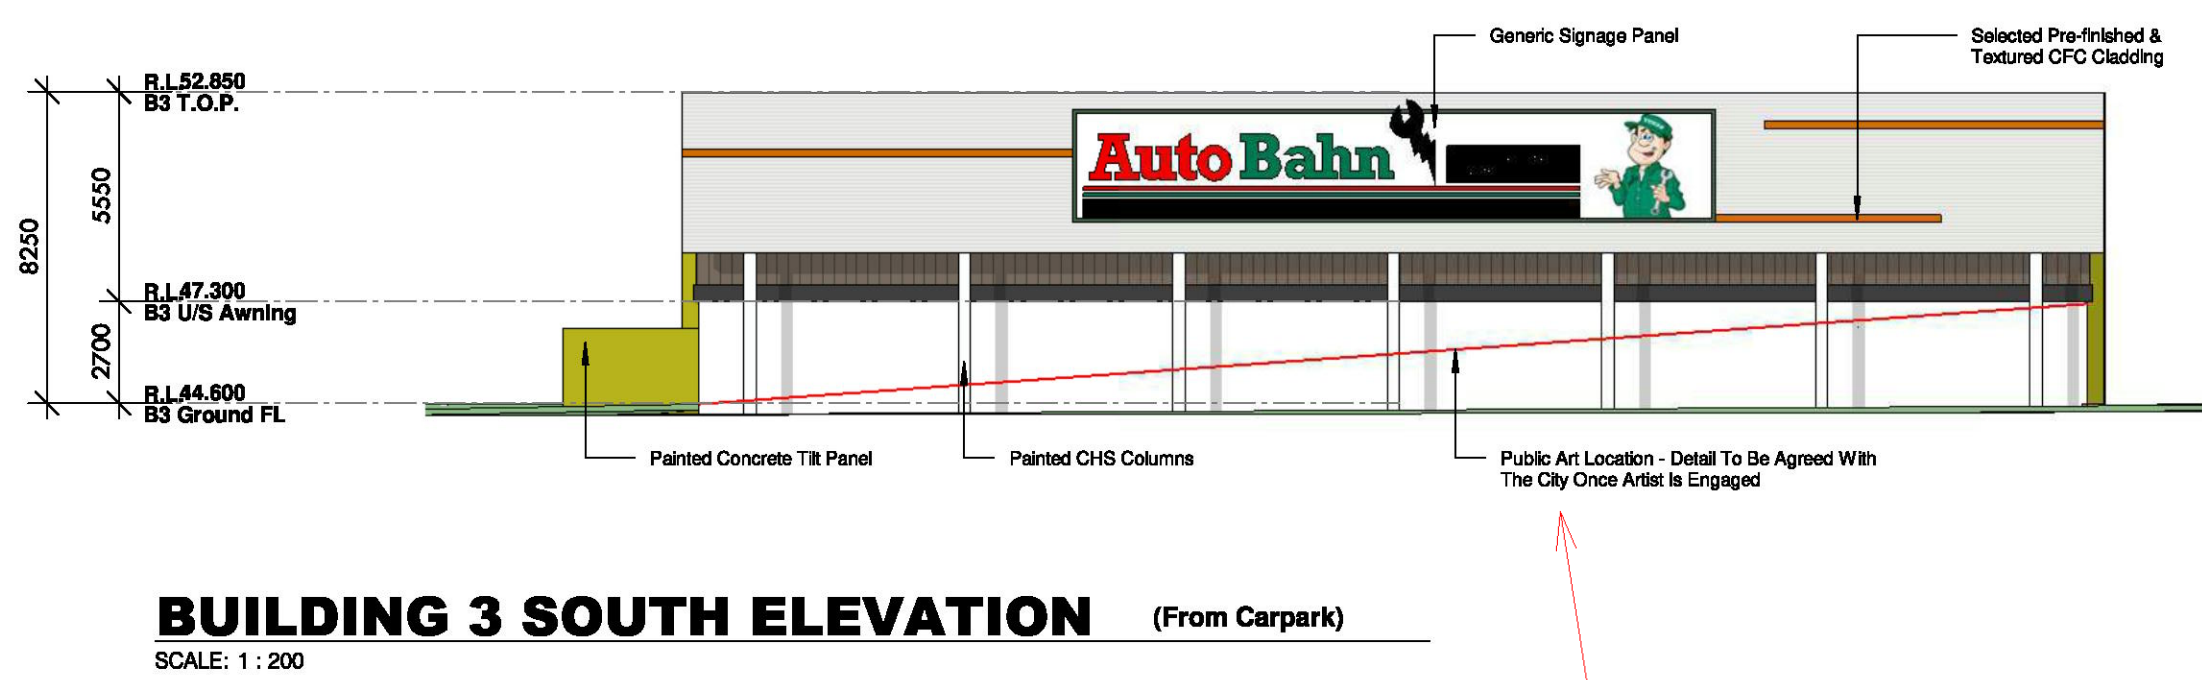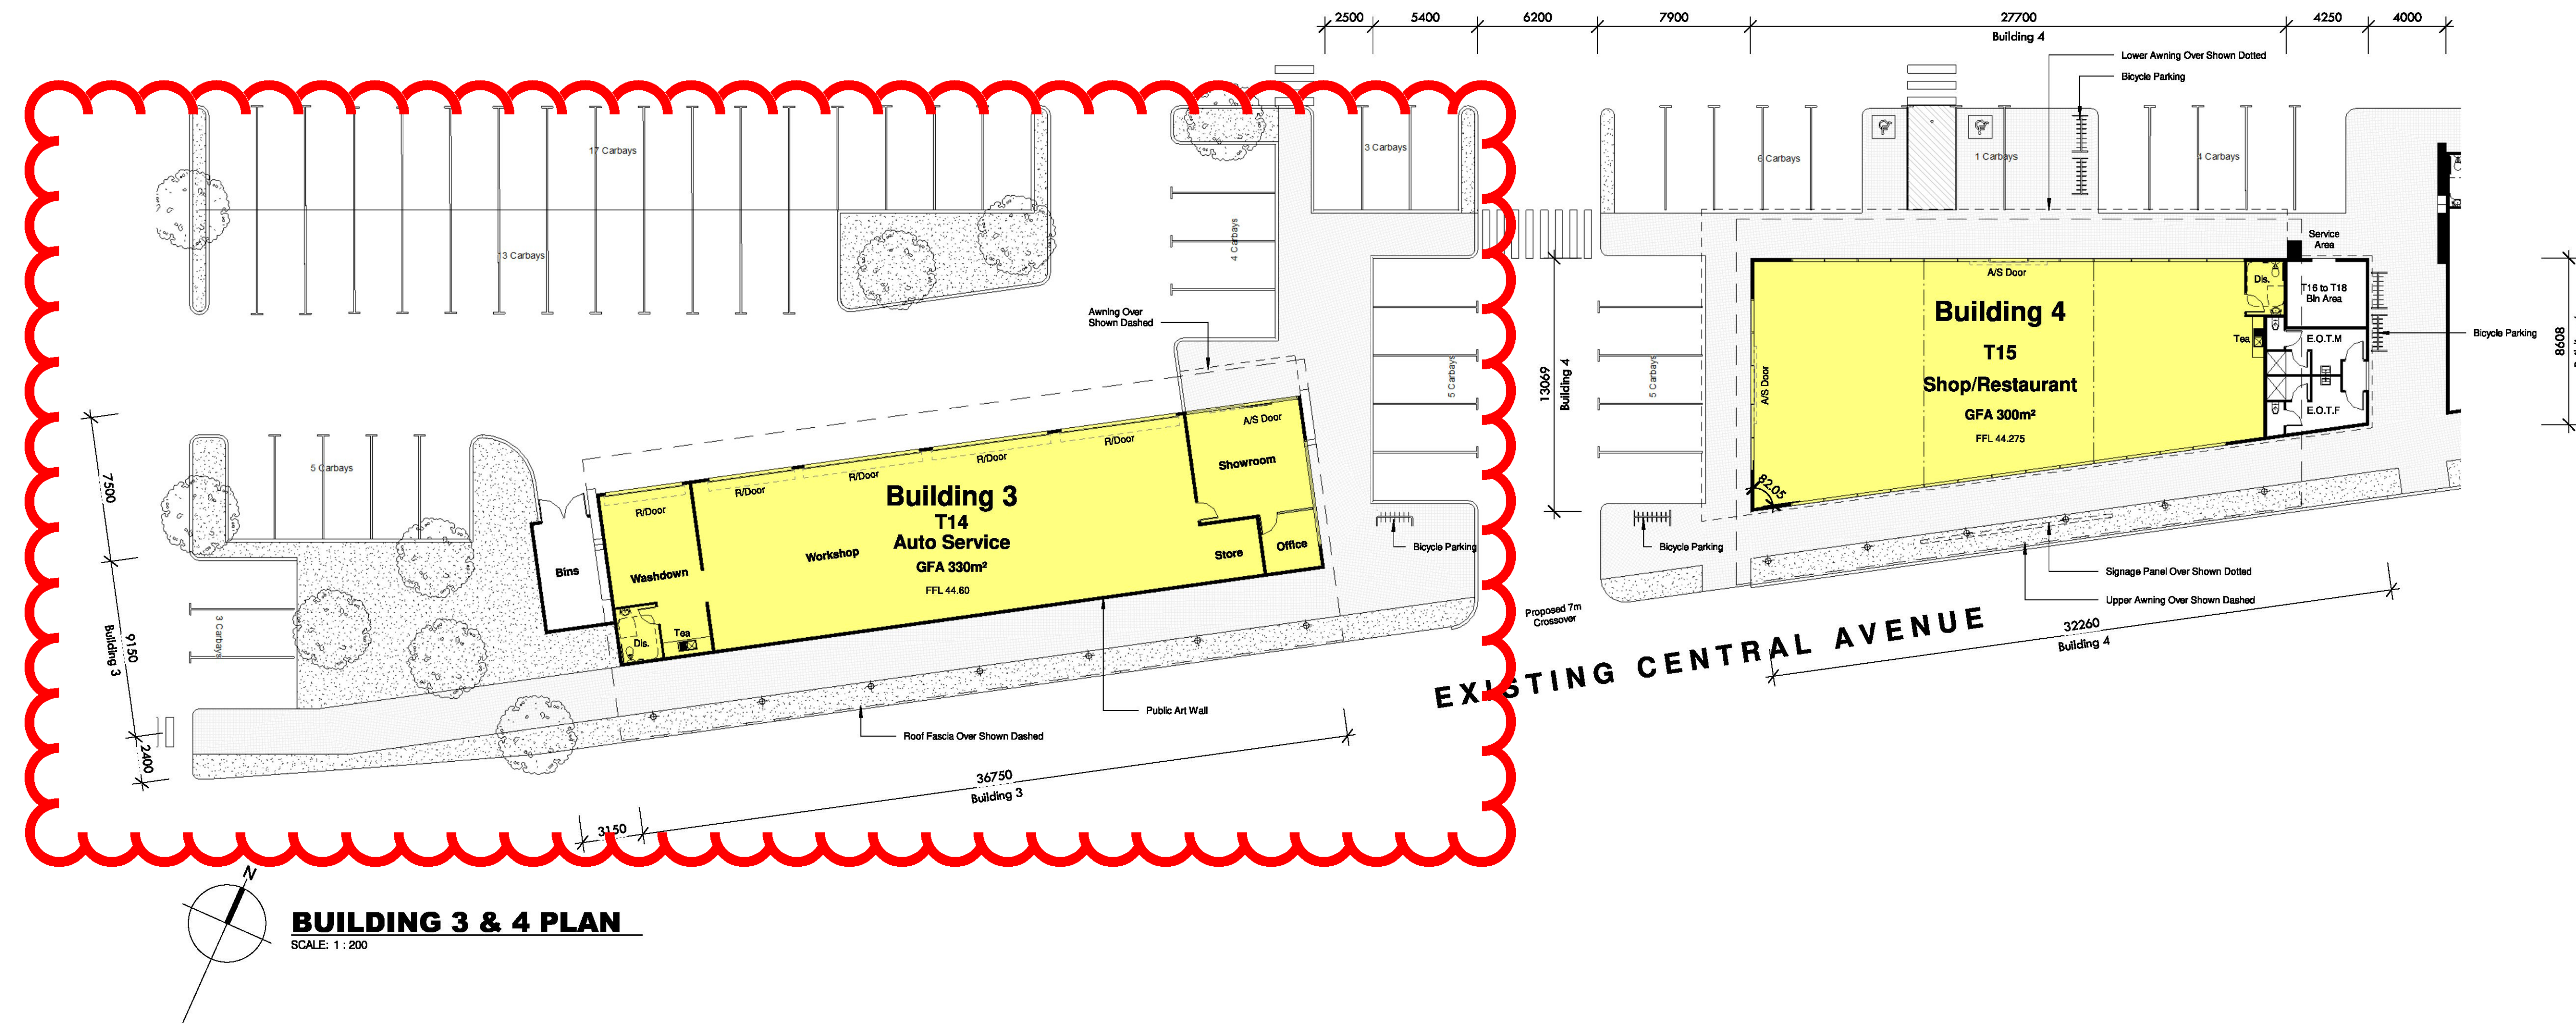

Refer next page for indicative elevation with public art.


BUILDING 3 ELEVATIONS

PROPOSED LARGE FORMAT RETAIL DEVELOPMENT
LOCATION: LOT 2813 CNR CAMBORNE PARKWAY & BRACKLEY WAY, BUTLER
FOR: AXIOM PROPERTIES LTD BY: VEND PROPERTY

SK032
APR 2021
A301
1 : 200 @ B1

8373 meyer shircore architects 55 YEARS
© Meyer Shircore & Associates ACN 115 189 216
Suite 2, Ground Floor, 437 Roberts Road Subiaco WA 6008
P.O. Box 1294 Subiaco WA 6904
t: 08 9381 8511 e: msa@meyershircore.com.au



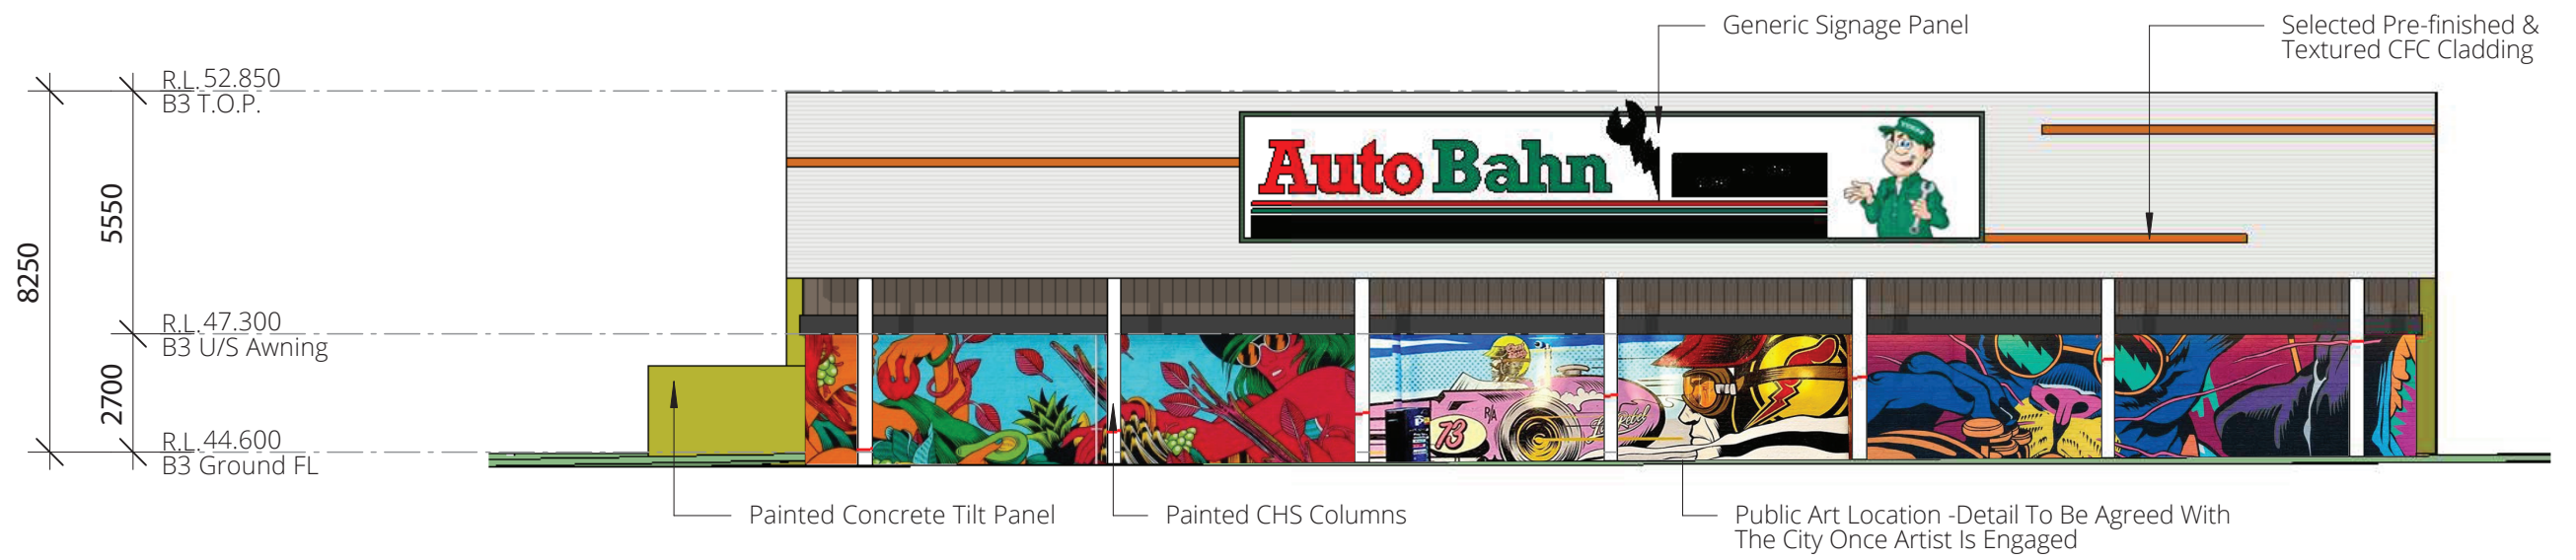

BUILDING 3 SOUTH ELEVATION

(From Carpark)