


LEGEND

- EXISTING GROUND FLOOR
- PROPOSED RETAINING WALL

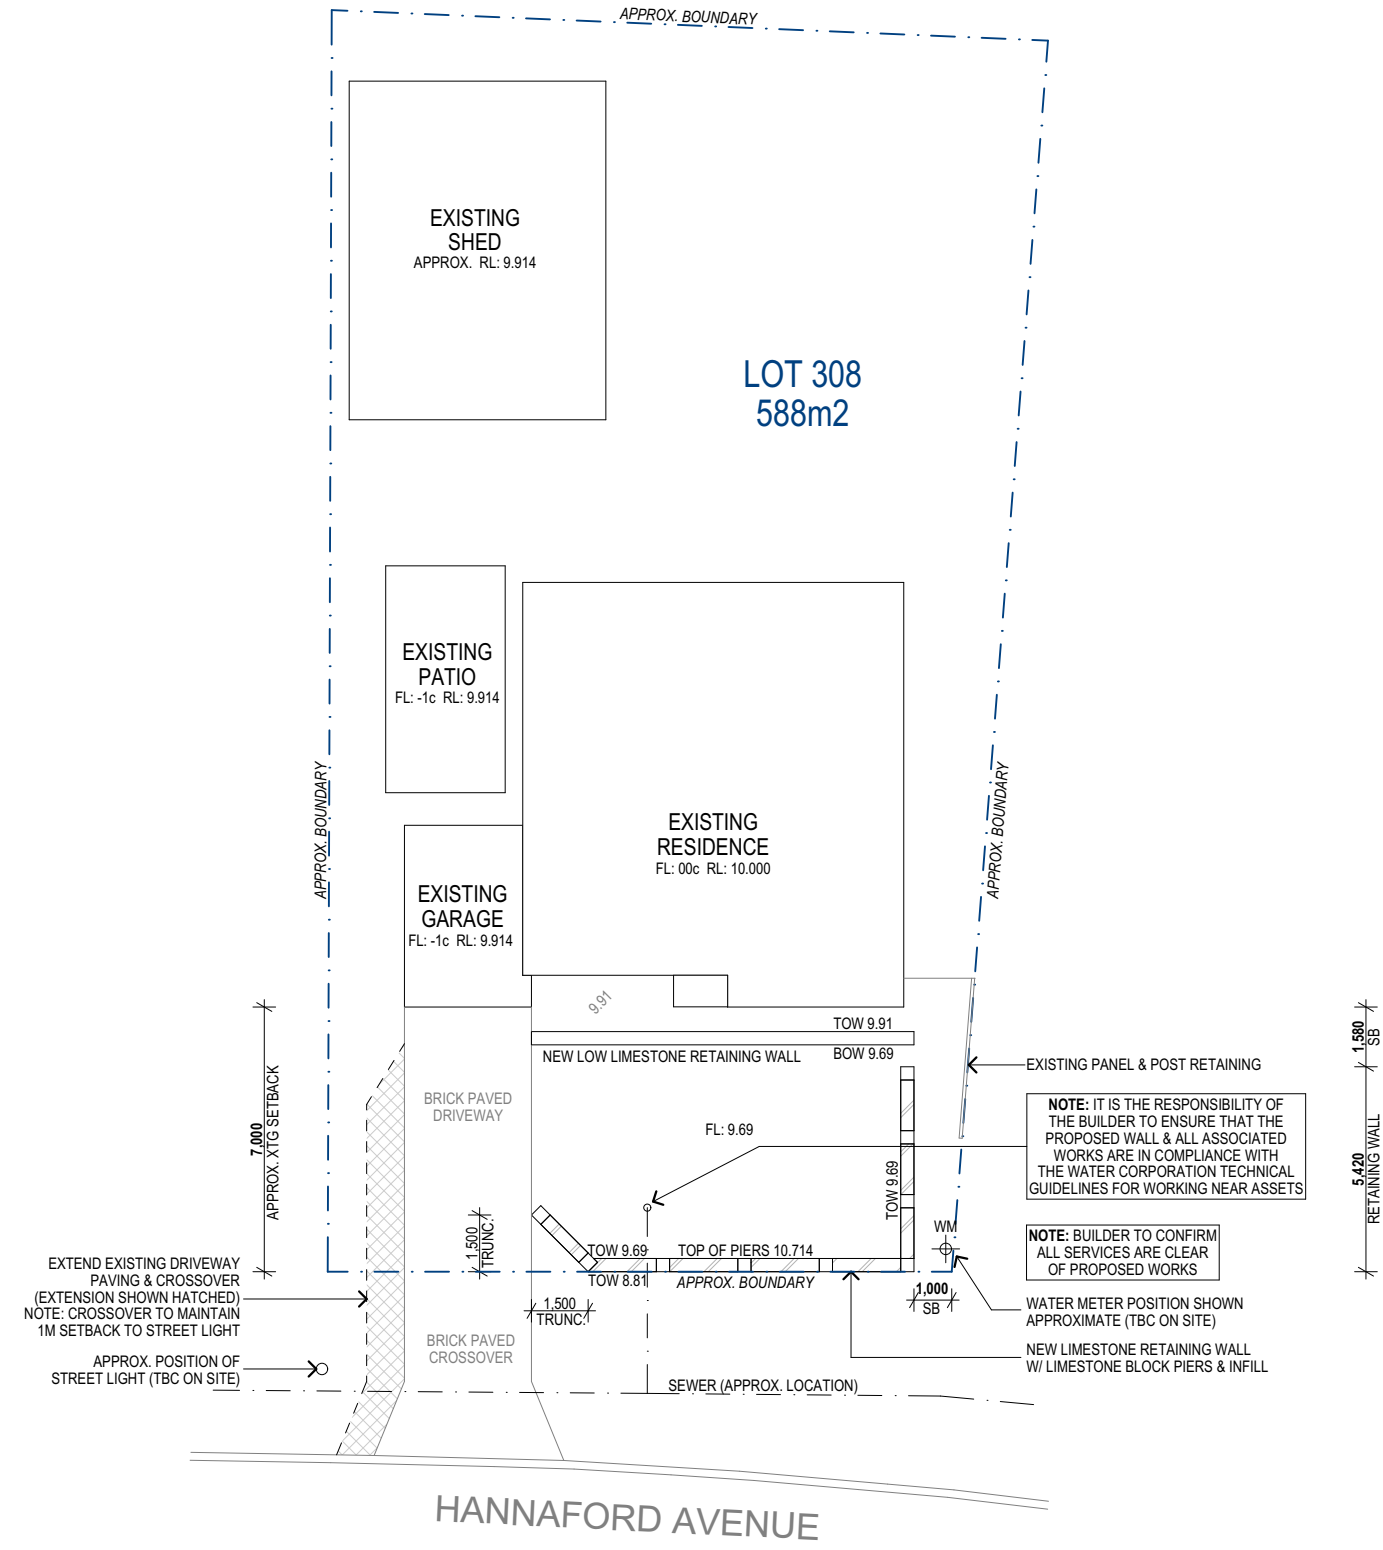

Site Plan
 1:200



Specialised Building Solutions

Stress Free Building Approvals
 UNIT 10/1 IRWIN ROAD
 WANGARA WA 6065
 ph 82094130
 drafting@specialisedbuildingsolutions.com

- GENERAL:**
- THESE DRAWINGS HAVE BEEN PREPARED FOR THE PURPOSE OF OBTAINING BUILDING APPROVALS AND MUST STRICTLY READ IN CONJUNCTION WITH CLIENT INSTRUCTIONS, ANY SPECIFICATIONS, INTERIOR SCHEDULES, ENGINEERING PLANS/DETAILS/ CERTIFICATIONS & NOTATIONS AND ANY OTHER WORKING DETAILS PROVIDED OR REQUIRED BY OTHERS THROUGHOUT THE CONSTRUCTION PROCESS. PLEASE REPORT ALL DISCREPANCIES TO THIS OFFICE IMMEDIATELY.
 - ALL LEVELS, DIMENSIONS, POSITIONS AND HEIGHTS TO BE CHECKED AND VERIFIED ON SITE BEFORE COMMENCEMENT OF ANY BUILDING WORKS.
 - FIGURED DIMENSIONS ARE TO BE TAKEN. NO SCALING OF DRAWINGS ALLOWED.
 - IN ALL CASES WHERE HEIGHTS OR DIMENSIONS ARE NOMINATED, THOSE SHOULD ALL BE CONSIDERED APPROXIMATE AND MAY BE SUBJECT TO VARIATIONS DUE TO THE MATERIALS USED OR METHODS UNDERTAKEN.
 - ALL WORK IS TO COMPLY WITH THE LATEST AUSTRALIAN STANDARDS, BCA AND RELEVANT STATUTORY CODES.
 - ALL THIRD PARTY PRODUCTS ARE TO BE INSTALLED TO MANUFACTURERS SPECIFICATIONS AND DETAILS.
 - ALL 3D DRAWINGS, RENDERED VISUALIZATIONS AND PERSPECTIVES ARE INDICATIVE ONLY. IN ALL CASES PLANS, ELEVATIONS, DETAILS, SPECIFICATIONS AND CLIENT SELECTIONS TAKE PRECEDENCE.
 - FINAL ONSITE CONSTRUCTION DETAILS ARE AT THE DISCRETION OF THE BUILDER SUBJECT TO EXISTING CONSTRUCTION WORKS, SITE CONDITIONS, ENGINEERING DETAILS AND ANY SPECIFICATIONS PROVIDED.
 - DIMENSIONS SHOWN ON PLAN ARE BRICK SIZES. PLEASE ALLOW AN EXTRA 10mm TO EACH WALL FOR PLASTER AND/OR PLASTER BOARD. THIS ALLOWANCE SHOULD BE CONSIDERED WHEN CALCULATING CLEARANCES FOR FUTURE FITTINGS.
 - IT IS THE RESPONSIBILITY OF THE BUILDER/OWNER TO ENGAGE A LICENCED SURVEYOR TO ACCURATELY DETERMINE BOUNDARY LOCATIONS AND REQUIRED SETBACKS PRIOR TO CONSTRUCTION COMMENCEMENT SHOULD THEY NOT BE ABLE TO ACCURATELY BE DETERMINED ON SITE.
 - THE BUILDER SHALL RECORD ALL VARIATIONS TO THE DRAWINGS AND BE RESPONSIBLE FOR PRODUCING AS CONSTRUCTED DRAWINGS IN ELECTRONIC FORMAT AT THE COMPLETION OF WORKS, IF REQUIRED BY THE CLIENT.
 - THE HOMEOWNER IS SOLELY RESPONSIBLE FOR THE DESIGN AND CONSTRUCTION OF ALL FUTURE WORKS AND ANY EFFECT IT SHALL HAVE ON THE EXISTING STRUCTURE.
 - SITE AND CONSTRUCTION SAFETY IS THE RESPONSIBILITY OF THE BUILDER. THE BUILDER SHALL IDENTIFY ANY HAZARDS RELATING TO THE CONSTRUCTION OF THE WORKS AND PUT SUFFICIENT MEASURES IN PLACE TO CONTROL THESE RISKS, INCLUDING COMPLETING ALL NECESSARY JOB SAFETY ANALYSIS SHEETS. THE BUILDER SHALL ENSURE THAT ALL METHODS OF CONSTRUCTION MEET THE REQUIREMENTS OF WORKSAFE AND OCCUPATIONAL HEALTH AND SAFETY LEGISLATION.

Drawn | Checked CB | CS
 Plot Date: 27/08/2021
 Project Status Shire Approval

Client Steven Wyatt
 Site: 17 Hannaford Avenue
 Clarkson, WA 6030

DRAWING TITLE :
 Site and Location Drawings
Site Plan

PROJECT NAME :
Proposed Retaining Wall / Front Fence

REVISION NO. A	DRAWING NO. 1
--------------------------	-------------------------

LEGEND



□ DENOTES NEW RETAINING



Specialised Building Solutions

Stress Free Building Approvals
 UNIT 10/1 IRWIN ROAD
 WANGARA WA 6065
 ph 82094130
 drafting@specialisedbuildingsolutions.com

GENERAL:
 - THESE DRAWINGS HAVE BEEN PREPARED FOR THE PURPOSE OF OBTAINING BUILDING APPROVALS AND MUST STRICTLY READ IN CONJUNCTION WITH CLIENT INSTRUCTIONS, ANY SPECIFICATIONS, INTERIOR SCHEDULES, ENGINEERING PLANS/DETAILS/ CERTIFICATIONS & NOTATIONS AND ANY OTHER WORKING DETAILS PROVIDED OR REQUIRED BY OTHERS THROUGHOUT THE CONSTRUCTION PROCESS. PLEASE REPORT ALL DISCREPANCIES TO THIS OFFICE IMMEDIATELY.
 - ALL LEVELS, DIMENSIONS, POSITIONS AND HEIGHTS TO BE CHECKED AND VERIFIED ON SITE BEFORE COMMENCEMENT OF ANY BUILDING WORKS.
 - FIGURED DIMENSIONS ARE TO BE TAKEN. NO SCALING OF DRAWINGS ALLOWED.
 - IN ALL CASES WHERE HEIGHTS OR DIMENSIONS ARE NOMINATED, THOSE SHOULD ALL BE CONSIDERED APPROXIMATE AND MAY BE SUBJECT TO VARIATIONS DUE TO THE MATERIALS USED OR METHODS UNDERTAKEN.
 - ALL WORK IS TO COMPLY WITH THE LATEST AUSTRALIAN STANDARDS, BCA AND RELEVANT STATUTORY CODES.
 - ALL THIRD PARTY PRODUCTS ARE TO BE INSTALLED TO MANUFACTURERS SPECIFICATIONS AND DETAILS.
 - ALL 3D DRAWINGS, RENDERED VISUALIZATIONS AND PERSPECTIVES ARE INDICATIVE ONLY. IN ALL CASES PLANS, ELEVATIONS, DETAILS, SPECIFICATIONS AND CLIENT SELECTIONS TAKE PRECEDENCE.
 - FINAL ONSITE CONSTRUCTION DETAILS ARE AT THE DISCRETION OF THE BUILDER SUBJECT TO EXISTING CONSTRUCTION WORKS, SITE CONDITIONS, ENGINEERING DETAILS AND ANY SPECIFICATIONS PROVIDED.
 - DIMENSIONS SHOWN ON PLAN ARE BRICK SIZES. PLEASE ALLOW AN EXTRA 10mm TO EACH WALL FOR PLASTER AND/OR PLASTER BOARD. THIS ALLOWANCE SHOULD BE CONSIDERED WHEN CALCULATING CLEARANCES FOR FUTURE FITTINGS.
 - IT IS THE RESPONSIBILITY OF THE BUILDER/OWNER TO ENGAGE A LICENCED SURVEYOR TO ACCURATELY DETERMINE BOUNDARY LOCATIONS AND REQUIRED SETBACKS PRIOR TO CONSTRUCTION COMMENCEMENT SHOULD THEY NOT BE ABLE TO ACCURATELY BE DETERMINED ON SITE.
 - THE BUILDER SHALL RECORD ALL VARIATIONS TO THE DRAWINGS AND BE RESPONSIBLE FOR PRODUCING AS CONSTRUCTED DRAWINGS IN ELECTRONIC FORMAT AT THE COMPLETION OF WORKS, IF REQUIRED BY THE CLIENT.
 - THE HOMEOWNER IS SOLELY RESPONSIBLE FOR THE DESIGN AND CONSTRUCTION OF ALL FUTURE WORKS AND ANY EFFECT IT SHALL HAVE ON THE EXISTING STRUCTURE.
 - SITE AND CONSTRUCTION SAFETY IS THE RESPONSIBILITY OF THE BUILDER. THE BUILDER SHALL IDENTIFY ANY HAZARDS RELATING TO THE CONSTRUCTION OF THE WORKS AND PUT SUFFICIENT MEASURES IN PLACE TO CONTROL THESE RISKS, INCLUDING COMPLETING ALL NECESSARY JOB SAFETY ANALYSIS SHEETS. THE BUILDER SHALL ENSURE THAT ALL METHODS OF CONSTRUCTION MEET THE REQUIREMENTS OF WORKSAFE AND OCCUPATIONAL HEALTH AND SAFETY LEGISLATION.

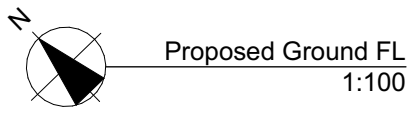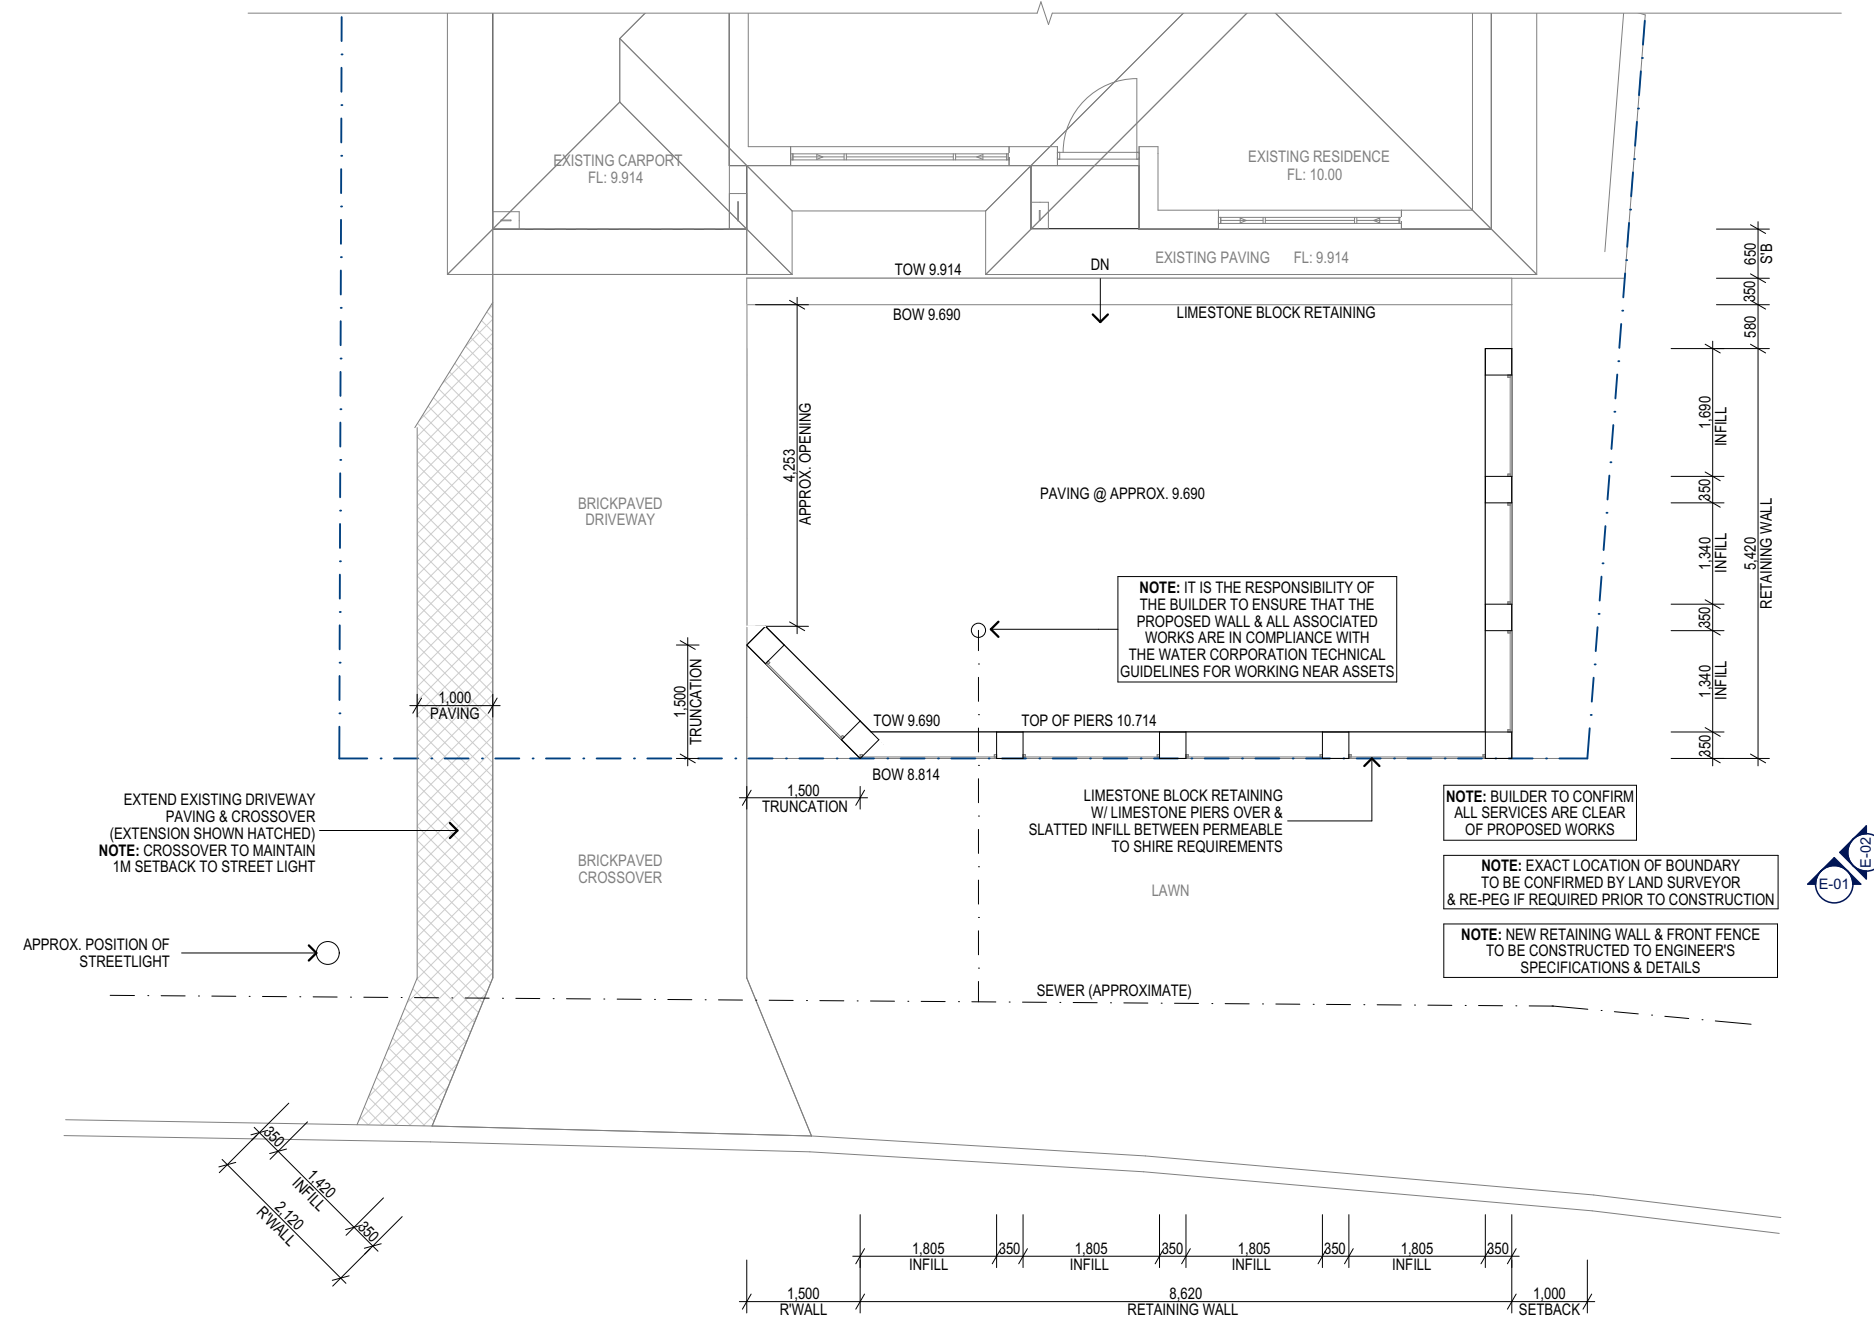

Drawn | Checked CB | CS
 Plot Date: 27/08/2021
 Project Status: Shire Approval

Client: Steven Wyatt
 Site: 17 Hannaford Avenue
 Clarkson, WA 6030

DRAWING TITLE :
 Architectural Plans
Proposed Plan

PROJECT NAME :
Proposed Retaining Wall / Front Fence

REVISION NO. A	DRAWING NO. 3
--------------------------	-------------------------




Specialised Building Solutions

Stress Free Building Approvals


UNIT 10/1 IRWIN ROAD
WANGARA WA 6065
ph 82094130
drafting@specialisedbuildingsolutions.com

GENERAL:

- THESE DRAWINGS HAVE BEEN PREPARED FOR THE PURPOSE OF OBTAINING BUILDING APPROVALS AND MUST STRICTLY READ IN CONJUNCTION WITH CLIENT INSTRUCTIONS, ANY SPECIFICATIONS, INTERIOR SCHEDULES, ENGINEERING PLANS/DETAILS/ CERTIFICATIONS & NOTATIONS AND ANY OTHER WORKING DETAILS PROVIDED OR REQUIRED BY OTHERS THROUGHOUT THE CONSTRUCTION PROCESS. PLEASE REPORT ALL DISCREPANCIES TO THIS OFFICE IMMEDIATELY.
- ALL LEVELS, DIMENSIONS, POSITIONS AND HEIGHTS TO BE CHECKED AND VERIFIED ON SITE BEFORE COMMENCEMENT OF ANY BUILDING WORKS.
- FIGURED DIMENSIONS ARE TO BE TAKEN. NO SCALING OF DRAWINGS ALLOWED.
- IN ALL CASES WHERE HEIGHTS OR DIMENSIONS ARE NOMINATED, THOSE SHOULD ALL BE CONSIDERED APPROXIMATE AND MAY BE SUBJECT TO VARIATIONS DUE TO THE MATERIALS USED OR METHODS UNDERTAKEN.
- ALL WORK IS TO COMPLY WITH THE LATEST AUSTRALIAN STANDARDS, BCA AND RELEVANT STATUTORY CODES.
- ALL THIRD PARTY PRODUCTS ARE TO BE INSTALLED TO MANUFACTURERS SPECIFICATIONS AND DETAILS.
- ALL 3D DRAWINGS, RENDERED VISUALIZATIONS AND PERSPECTIVES ARE INDICATIVE ONLY. IN ALL CASES PLANS, ELEVATIONS, DETAILS, SPECIFICATIONS AND CLIENT SELECTIONS TAKE PRECEDENCE.
- FINAL ONSITE CONSTRUCTION DETAILS ARE AT THE DISCRETION OF THE BUILDER SUBJECT TO EXISTING CONSTRUCTION WORKS, SITE CONDITIONS, ENGINEERING DETAILS AND ANY SPECIFICATIONS PROVIDED.
- DIMENSIONS SHOWN ON PLAN ARE BRICK SIZES. PLEASE ALLOW AN EXTRA 10mm TO EACH WALL FOR PLASTER AND/OR PLASTER BOARD. THIS ALLOWANCE SHOULD BE CONSIDERED WHEN CALCULATING CLEARANCES FOR FUTURE FITTINGS.
- IT IS THE RESPONSIBILITY OF THE BUILDER/OWNER TO ENGAGE A LICENCED SURVEYOR TO ACCURATELY DETERMINE BOUNDARY LOCATIONS AND REQUIRED SETBACKS PRIOR TO CONSTRUCTION COMMENCEMENT SHOULD THEY NOT BE ABLE TO ACCURATELY BE DETERMINED ON SITE.
- THE BUILDER SHALL RECORD ALL VARIATIONS TO THE DRAWINGS AND BE RESPONSIBLE FOR PRODUCING AS CONSTRUCTED DRAWINGS IN ELECTRONIC FORMAT AT THE COMPLETION OF WORKS, IF REQUIRED BY THE CLIENT.
- THE HOMEOWNER IS SOLELY RESPONSIBLE FOR THE DESIGN AND CONSTRUCTION OF ALL FUTURE WORKS AND ANY EFFECT IT SHALL HAVE ON THE EXISTING STRUCTURE.
- SITE AND CONSTRUCTION SAFETY IS THE RESPONSIBILITY OF THE BUILDER. THE BUILDER SHALL IDENTIFY ANY HAZARDS RELATING TO THE CONSTRUCTION OF THE WORKS AND PUT SUFFICIENT MEASURES IN PLACE TO CONTROL THESE RISKS, INCLUDING COMPLETING ALL NECESSARY JOB SAFETY ANALYSIS SHEETS. THE BUILDER SHALL ENSURE THAT ALL METHODS OF CONSTRUCTION MEET THE REQUIREMENTS OF WORKSAFE AND OCCUPATIONAL HEALTH AND SAFETY LEGISLATION.

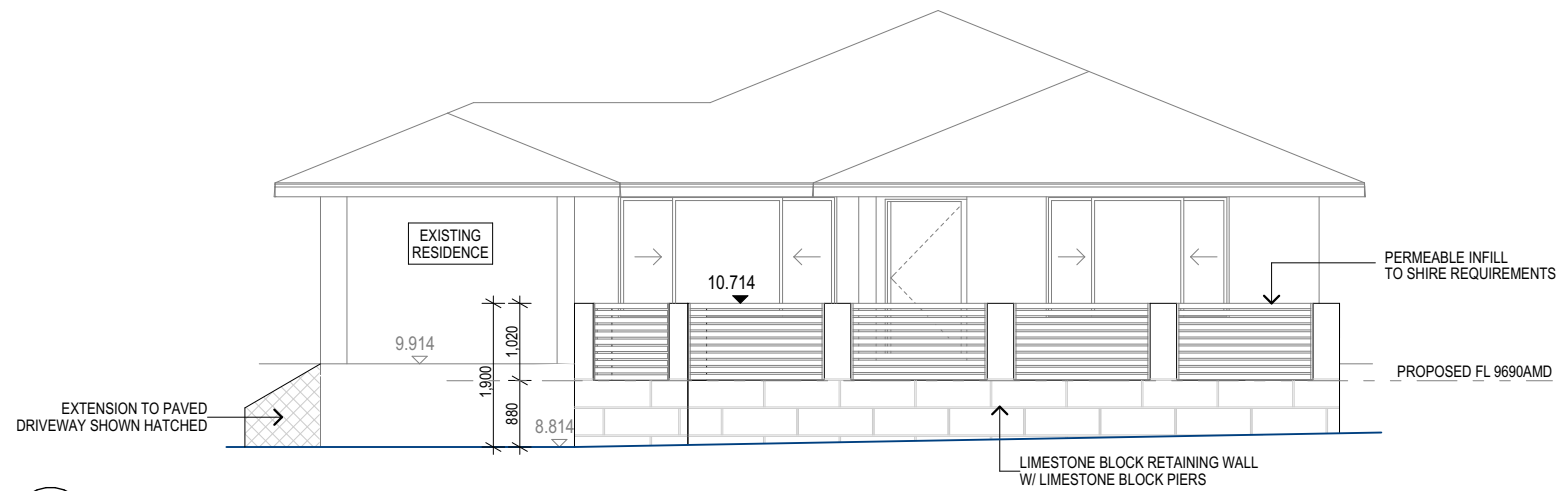

E-01 South-West Elevation
1:100

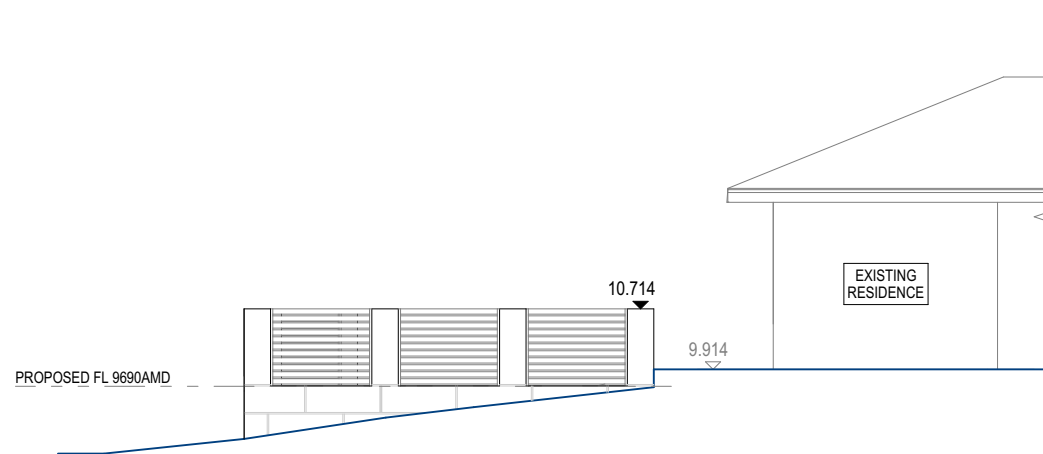

E-02 South-East Elevation
1:100

Drawn | Checked CB | CS
Plot Date: 27/08/2021
Project Status Shire Approval

Client Steven Wyatt
Site: 17 Hannaford Avenue
Clarkson, WA 6030

DRAWING TITLE :

Elevations
Elevations

PROJECT NAME :
Proposed Retaining Wall / Front Fence

REVISION NO.

A

DRAWING NO.

4