


GENERAL NOTES

1. THESE DRAWINGS SHALL BE READ IN CONJUNCTION WITH ARCHITECTURAL DRAWINGS. ANY DISCREPANCIES BETWEEN ENGINEERING DRAWINGS AND ARCHITECTURAL DRAWINGS SHALL BE CONFIRMED PRIOR TO COMMENCING CONSTRUCTION
2. ALL WORKMANSHIP AND MATERIALS SHALL BE IN ACCORDANCE WITH THE REQUIREMENTS OF THE CURRENT EDITIONS, INCLUDING AMENDMENTS, OF THE BUILDING CODE OF AUSTRALIA (NCC), AUSTRALIAN STANDARDS, JOB SPECIFICATIONS AND CODES OF PRACTICE
3. ALL DIMENSIONS ARE IN MILLIMETERS AND. ALL LEVELS AND GRID CO-ORDINATES ARE IN METRES
4. THE CONTRACTOR IS RESPONSIBLE FOR THE CONSTRUCTION METHOD AND MAINTENANCE OF SAFETY DURING THE CONSTRUCTION
5. THE CONTRACTOR IS RESPONSIBLE FOR THE STABILITY OF THE STRUCTURE AND ADJACENT STRUCTURES DURING THE CONSTRUCTION PROCESS AND IS RESPONSIBLE TO ENSURE THAT NO STRUCTURAL ELEMENT IS OVER STRESSED DURING THE CONSTRUCTION PROCESS
6. CONTRACTORS ARE TO SUPPLY TEST AND COMPLIANCE CERTIFICATES AS REQUESTED IN AUTHORITY PERMITS AND APPROVALS
7. THE ENGINEERS DRAWINGS ARE NOT TO BE SCALED
8. ALL DIMENSIONS TO BE CHECKED AND SITE MEASURED, PRIOR TO CONSTRUCTION

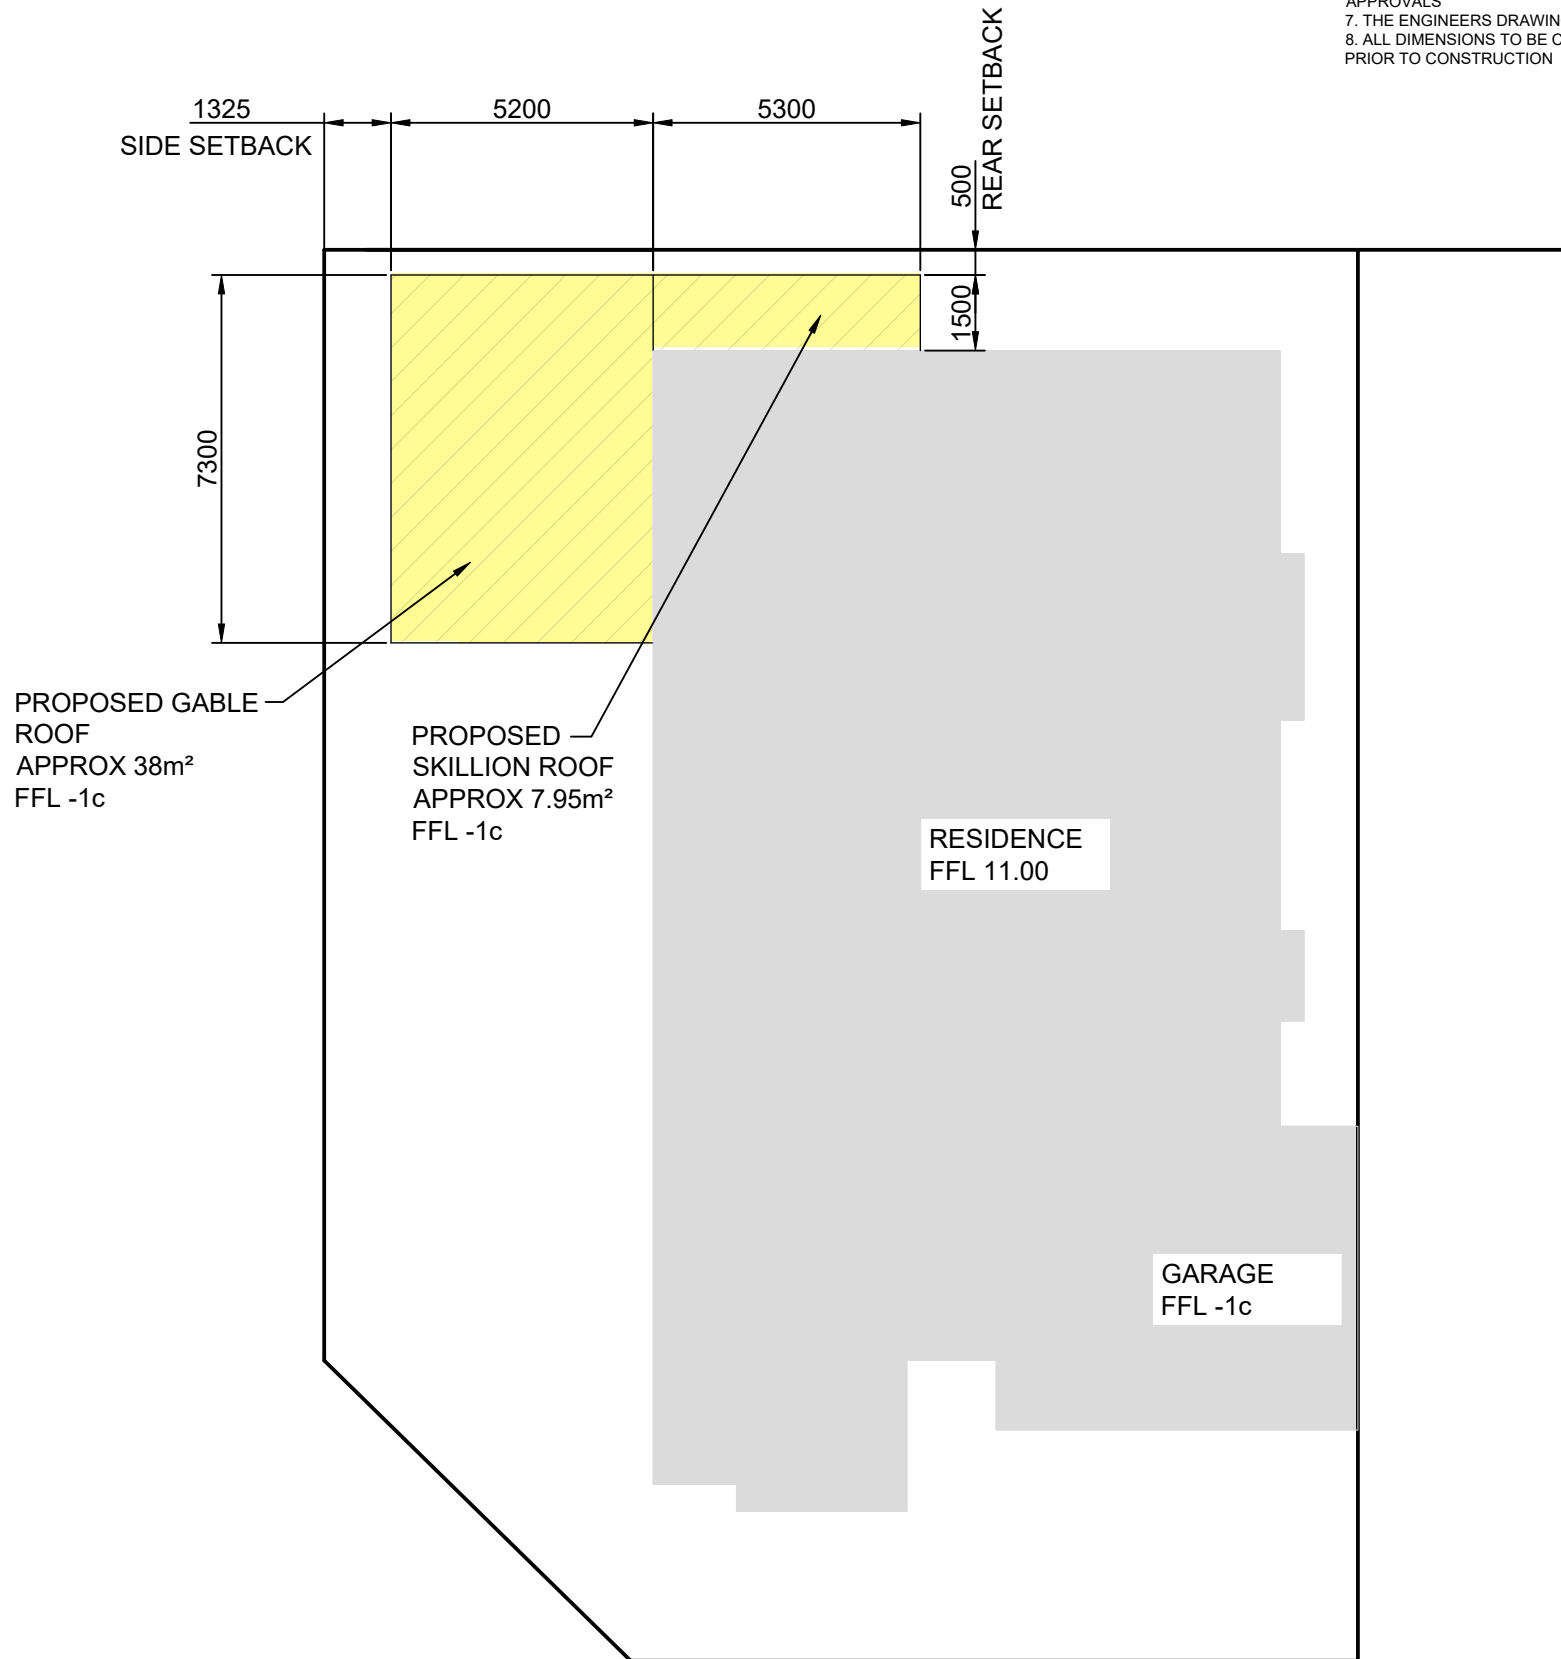



RAESDIE DRIVE

B 14.09.21 CONST

| | | | |
|---|--|----------------------|---------------------|
| CLIENT PURE STYLE CONSTRUCTION | ADDRESS 76 RAESIDE DRIVE LANDSDALE | A 07.09.21 REVIEW | |
| | | REV | DATE |
| PURE STYLE Engineering and Design | DRAWING TITLE SITE PLAN | SCALE AT A3 1:150 | DRAWING A1000 |
| | | DRAWN JH | PROJECT NO. P455 |

GENERAL NOTES

1. THESE DRAWINGS SHALL BE READ IN CONJUNCTION WITH ARCHITECTURAL DRAWINGS. ANY DISCREPANCIES BETWEEN ENGINEERING DRAWINGS AND ARCHITECTURAL DRAWINGS SHALL BE CONFIRMED PRIOR TO COMMENCING CONSTRUCTION
2. ALL WORKMANSHIP AND MATERIALS SHALL BE IN ACCORDANCE WITH THE REQUIREMENTS OF THE CURRENT EDITIONS, INCLUDING AMENDMENTS, OF THE BUILDING CODE OF AUSTRALIA (NCC), AUSTRALIAN STANDARDS, JOB SPECIFICATIONS AND CODES OF PRACTICE
3. ALL DIMENSIONS ARE IN MILLIMETERS AND. ALL LEVELS AND GRID CO-ORDINATES ARE IN METRES
4. THE CONTRACTOR IS RESPONSIBLE FOR THE CONSTRUCTION METHOD AND MAINTENANCE OF SAFETY DURING THE CONSTRUCTION
5. THE CONTRACTOR IS RESPONSIBLE FOR THE STABILITY OF THE STRUCTURE AND ADJACENT STRUCTURES DURING THE CONSTRUCTION PROCESS AND IS RESPONSIBLE TO ENSURE THAT NO STRUCTURAL ELEMENT IS OVER STRESSED DURING THE CONSTRUCTION PROCESS
6. CONTRACTORS ARE TO SUPPLY TEST AND COMPLIANCE CERTIFICATES AS REQUESTED IN AUTHORITY PERMITS AND APPROVALS
7. THE ENGINEERS DRAWINGS ARE NOT TO BE SCALED
8. ALL DIMENSIONS TO BE CHECKED AND SITE MEASURED, PRIOR TO CONSTRUCTION

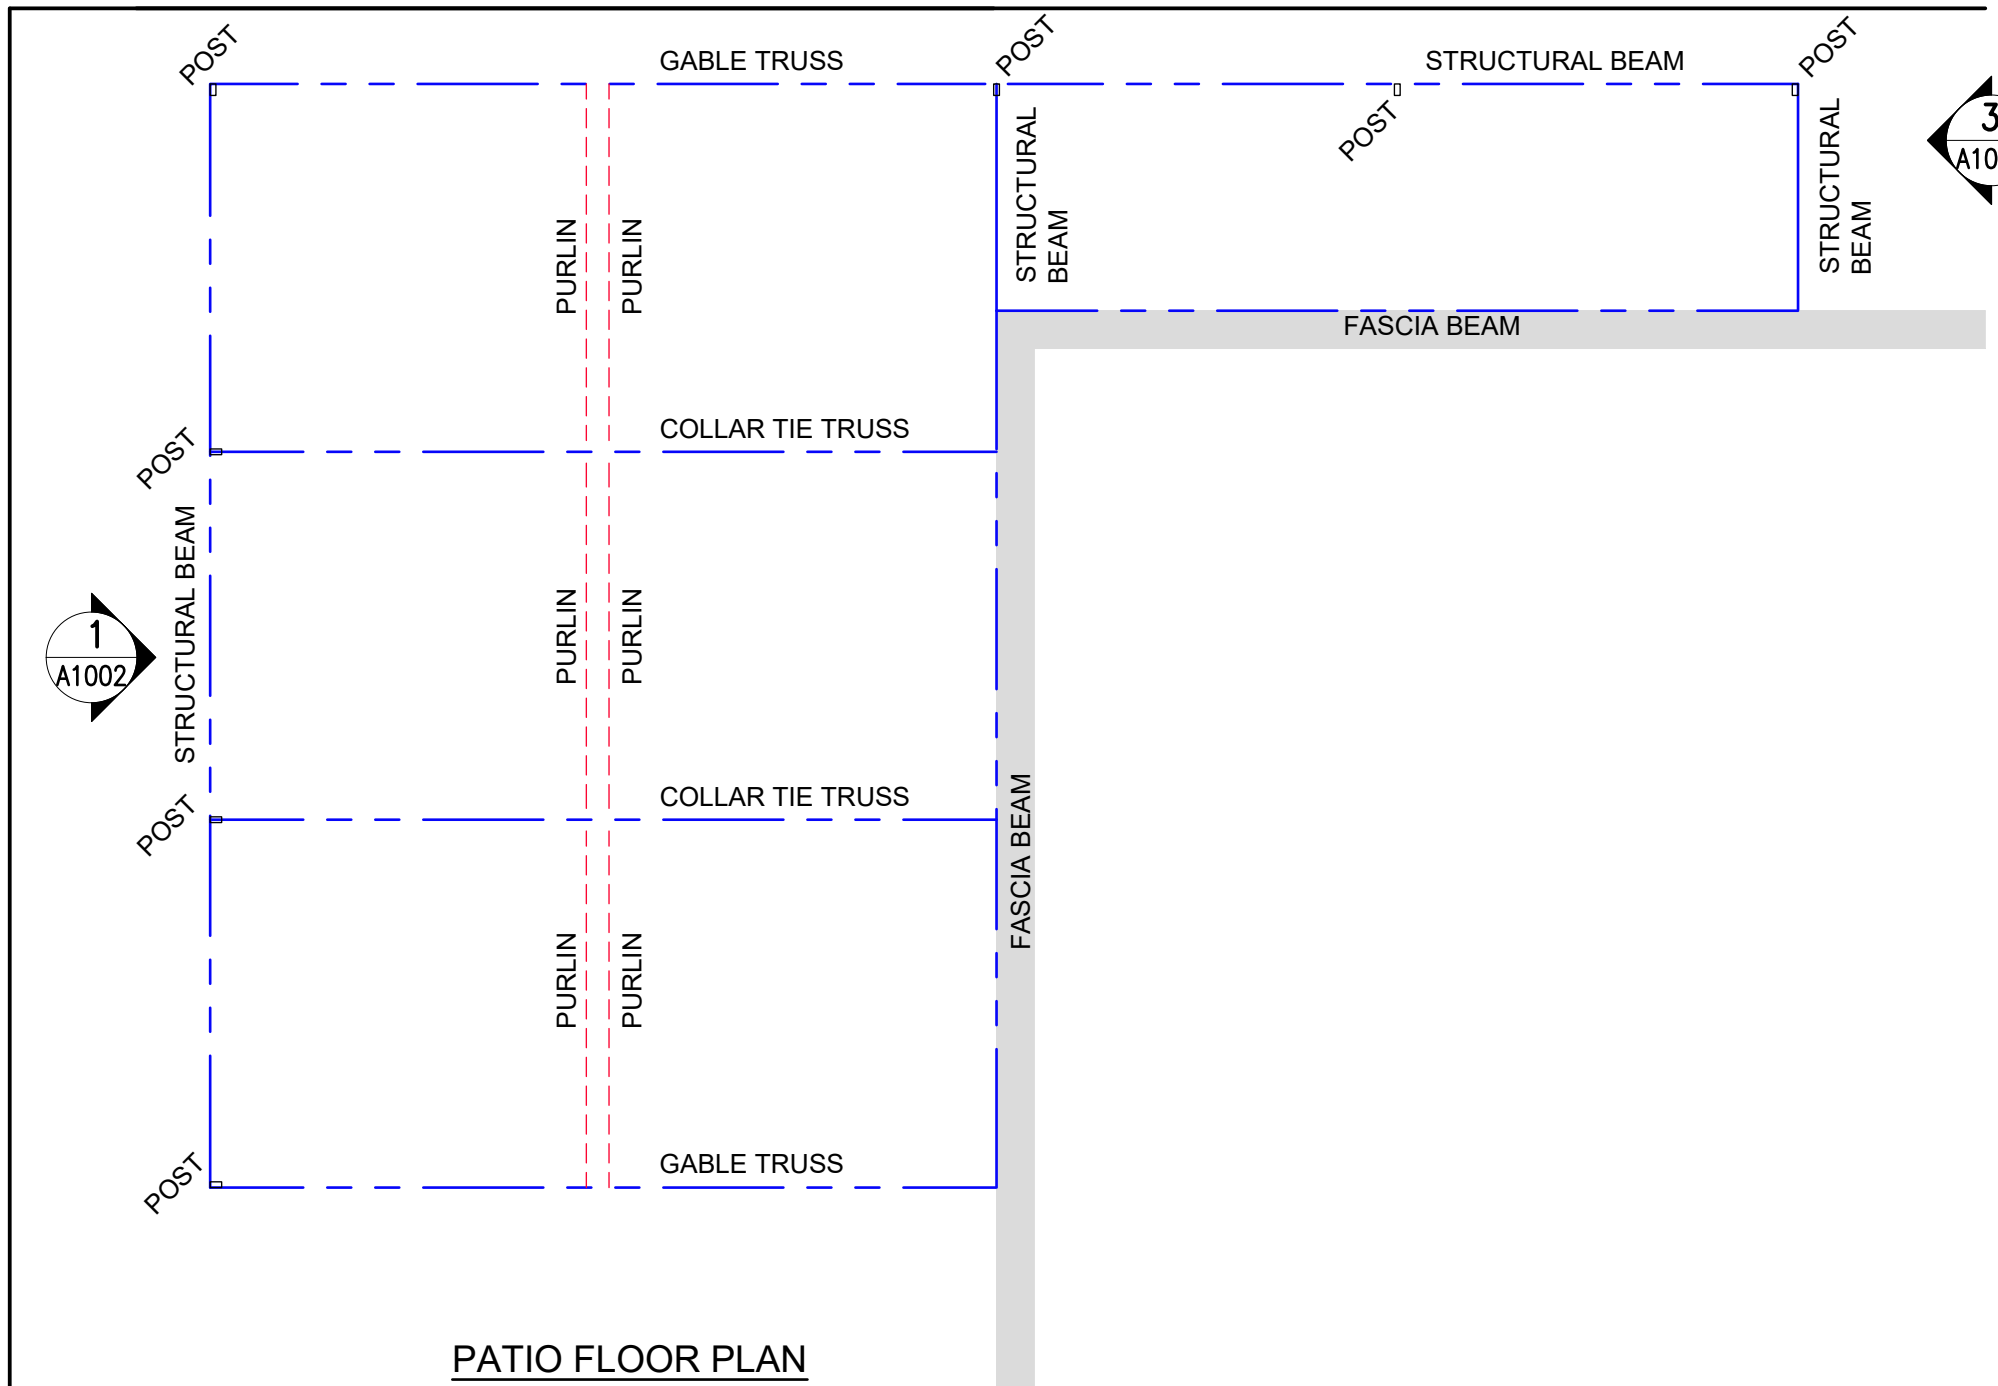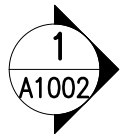


PATIO FLOOR PLAN
SCALE 1:50


| | | | |
|--------------------------------------|--|----------------------|---------------------|
| CLIENT PURE STYLE CONSTRUCTION | ADDRESS 76 RAESIDE DRIVE LANDSDALE | B 14.09.21 CONST | |
| | | A 07.09.21 REVIEW | |
| | DRAWING TITLE PATIO FLOOR PLAN | REV | DESCRIPTION |
| | | SCALE AT A3 1:150 | DRAWING A1001 |
| | | DRAWN JH | PROJECT NO. P455 |

GENERAL NOTES


1. THESE DRAWINGS SHALL BE READ IN CONJUNCTION WITH ARCHITECTURAL DRAWINGS. ANY DISCREPANCIES BETWEEN ENGINEERING DRAWINGS AND ARCHITECTURAL DRAWINGS SHALL BE CONFIRMED PRIOR TO COMMENCING CONSTRUCTION
2. ALL WORKMANSHIP AND MATERIALS SHALL BE IN ACCORDANCE WITH THE REQUIREMENTS OF THE CURRENT EDITIONS, INCLUDING AMENDMENTS, OF THE BUILDING CODE OF AUSTRALIA (NCC), AUSTRALIAN STANDARDS, JOB SPECIFICATIONS AND CODES OF PRACTICE
3. ALL DIMENSIONS ARE IN MILLIMETERS AND. ALL LEVELS AND GRID CO-ORDINATES ARE IN METRES
4. THE CONTRACTOR IS RESPONSIBLE FOR THE CONSTRUCTION METHOD AND MAINTENANCE OF SAFETY DURING THE CONSTRUCTION
5. THE CONTRACTOR IS RESPONSIBLE FOR THE STABILITY OF THE STRUCTURE AND ADJACENT STRUCTURES DURING THE CONSTRUCTION PROCESS AND IS RESPONSIBLE TO ENSURE THAT NO STRUCTURAL ELEMENT IS OVER STRESSED DURING THE CONSTRUCTION PROCESS
6. CONTRACTORS ARE TO SUPPLY TEST AND COMPLIANCE CERTIFICATES AS REQUESTED IN AUTHORITY PERMITS AND APPROVALS
7. THE ENGINEERS DRAWINGS ARE NOT TO BE SCALED
8. ALL DIMENSIONS TO BE CHECKED AND SITE MEASURED, PRIOR TO CONSTRUCTION

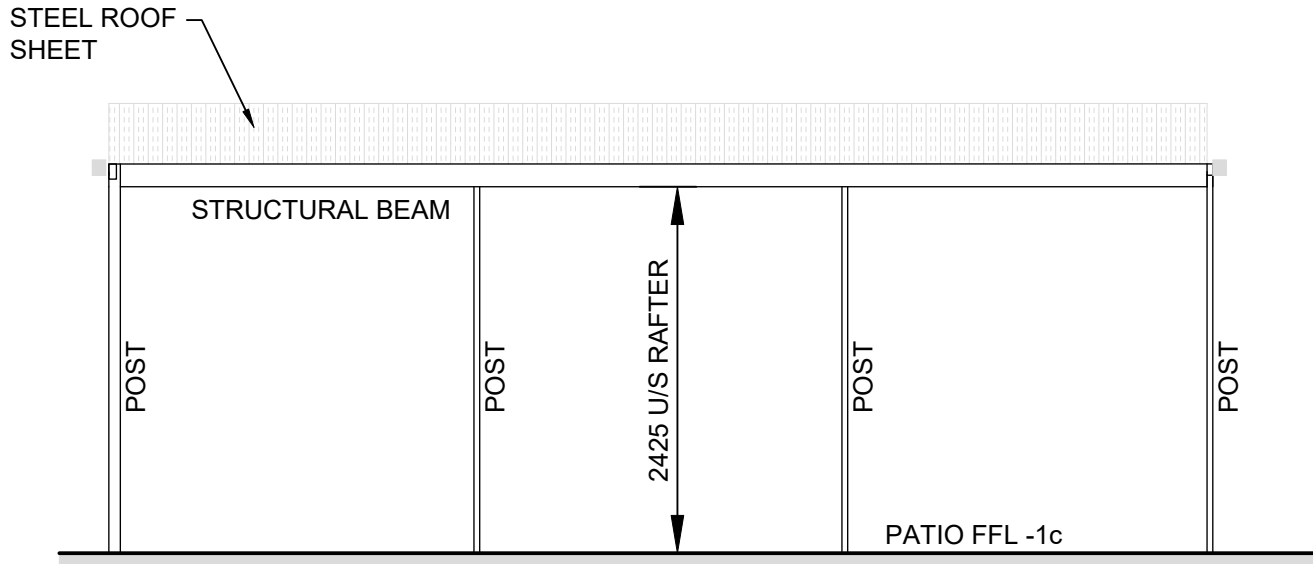


ELEVATION 1
SCALE 1:50

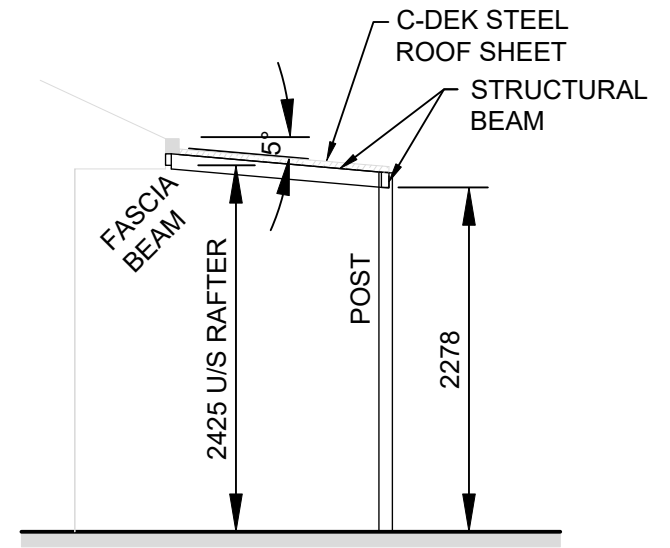

ELEVATION 3
SCALE 1:50

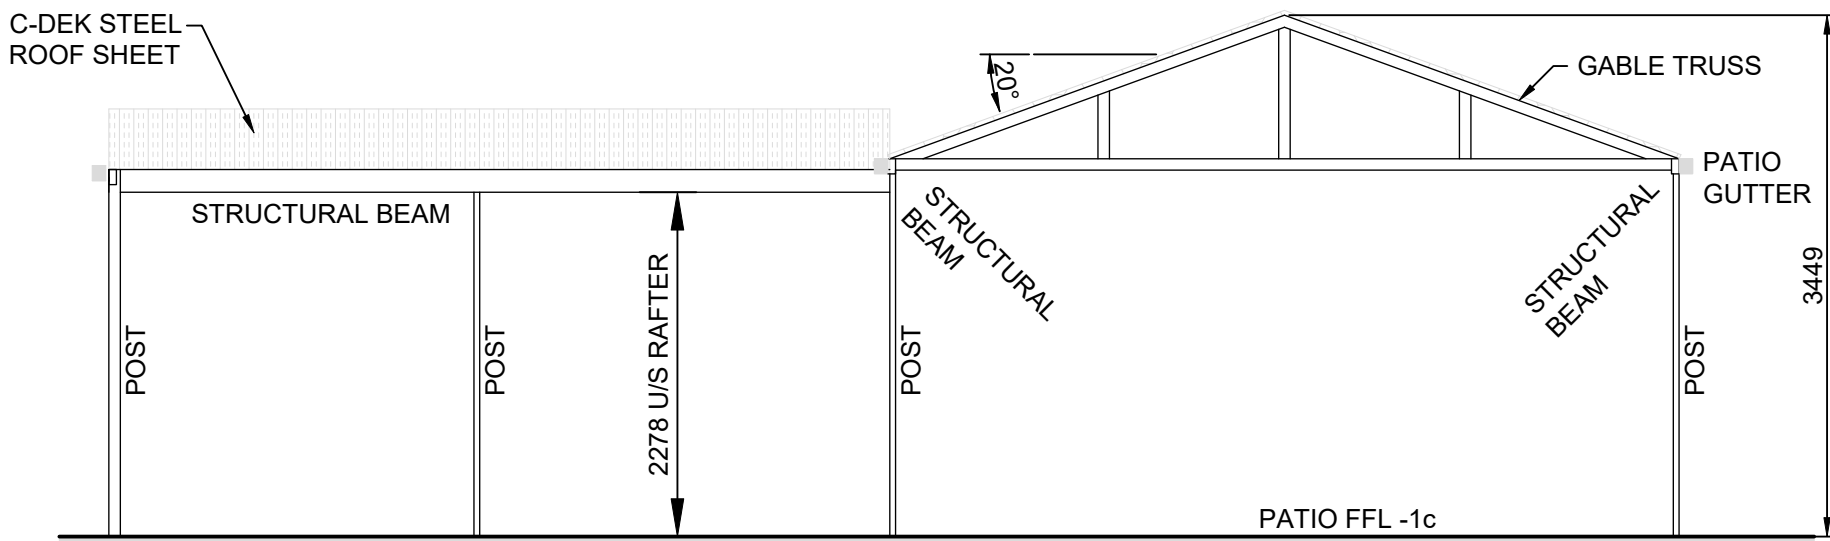

ELEVATION 2
SCALE 1:50

| | | | | |
|---|--|-------------|----------|---------------------|
| CLIENT PURE STYLE CONSTRUCTION | ADDRESS 76 RAESIDE DRIVE LANDSDALE | B | 14.09.21 | CONST |
| | | A | 07.09.21 | REVIEW |
|  PURE STYLE Engineering and Design | DRAWING TITLE PATIO ELEVATIONS | REV | DATE | DESCRIPTION |
| | | SCALE AT A3 | 1:150 | DRAWING A1002 |
| | | DRAWN | JH | PROJECT NO. P455 |