

Prindville Drive

4 STREET PARKING BAYS

PUBLIC FOOTPATH

GRASS VERGE

PUBLIC FOOTPATH

GRASS VERGE

10720M

BRICK PAVING WALKWAY

BRICK PAVING WALKWAY

GRASS VERGE

DRIVE WAY

CROSSOVER

6 CAR BAYS

AMBULANT PARKING

12 CAR BAYS

Unit 4


BRICK PAVING WALKWAY

8 CAR BAYS

BORDER

40LM WIDE

SITE PLAN

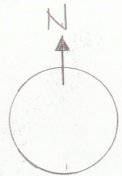

SCALE 1:200

200, 200, 200, 200, 200, 200, 200, 200, 200, 200

7 CAR BAYS

4 CAR BAYS

GRASS VERGE

DRIVEWAY

CROSSOVER

9 CAR BAYS

9 CAR BAYS

GRASS VERGE

40LM

BORDER

BORDER


LOT BOUNDARY

PROPOSED CHANGE OF USE UNIT

FLOOR PLAN

CB HQ U4/32 PRINDIVILL DRIVE



SCALE 1:50
AS BUILT NO PROPOSED CHANGES TO LAYOUT

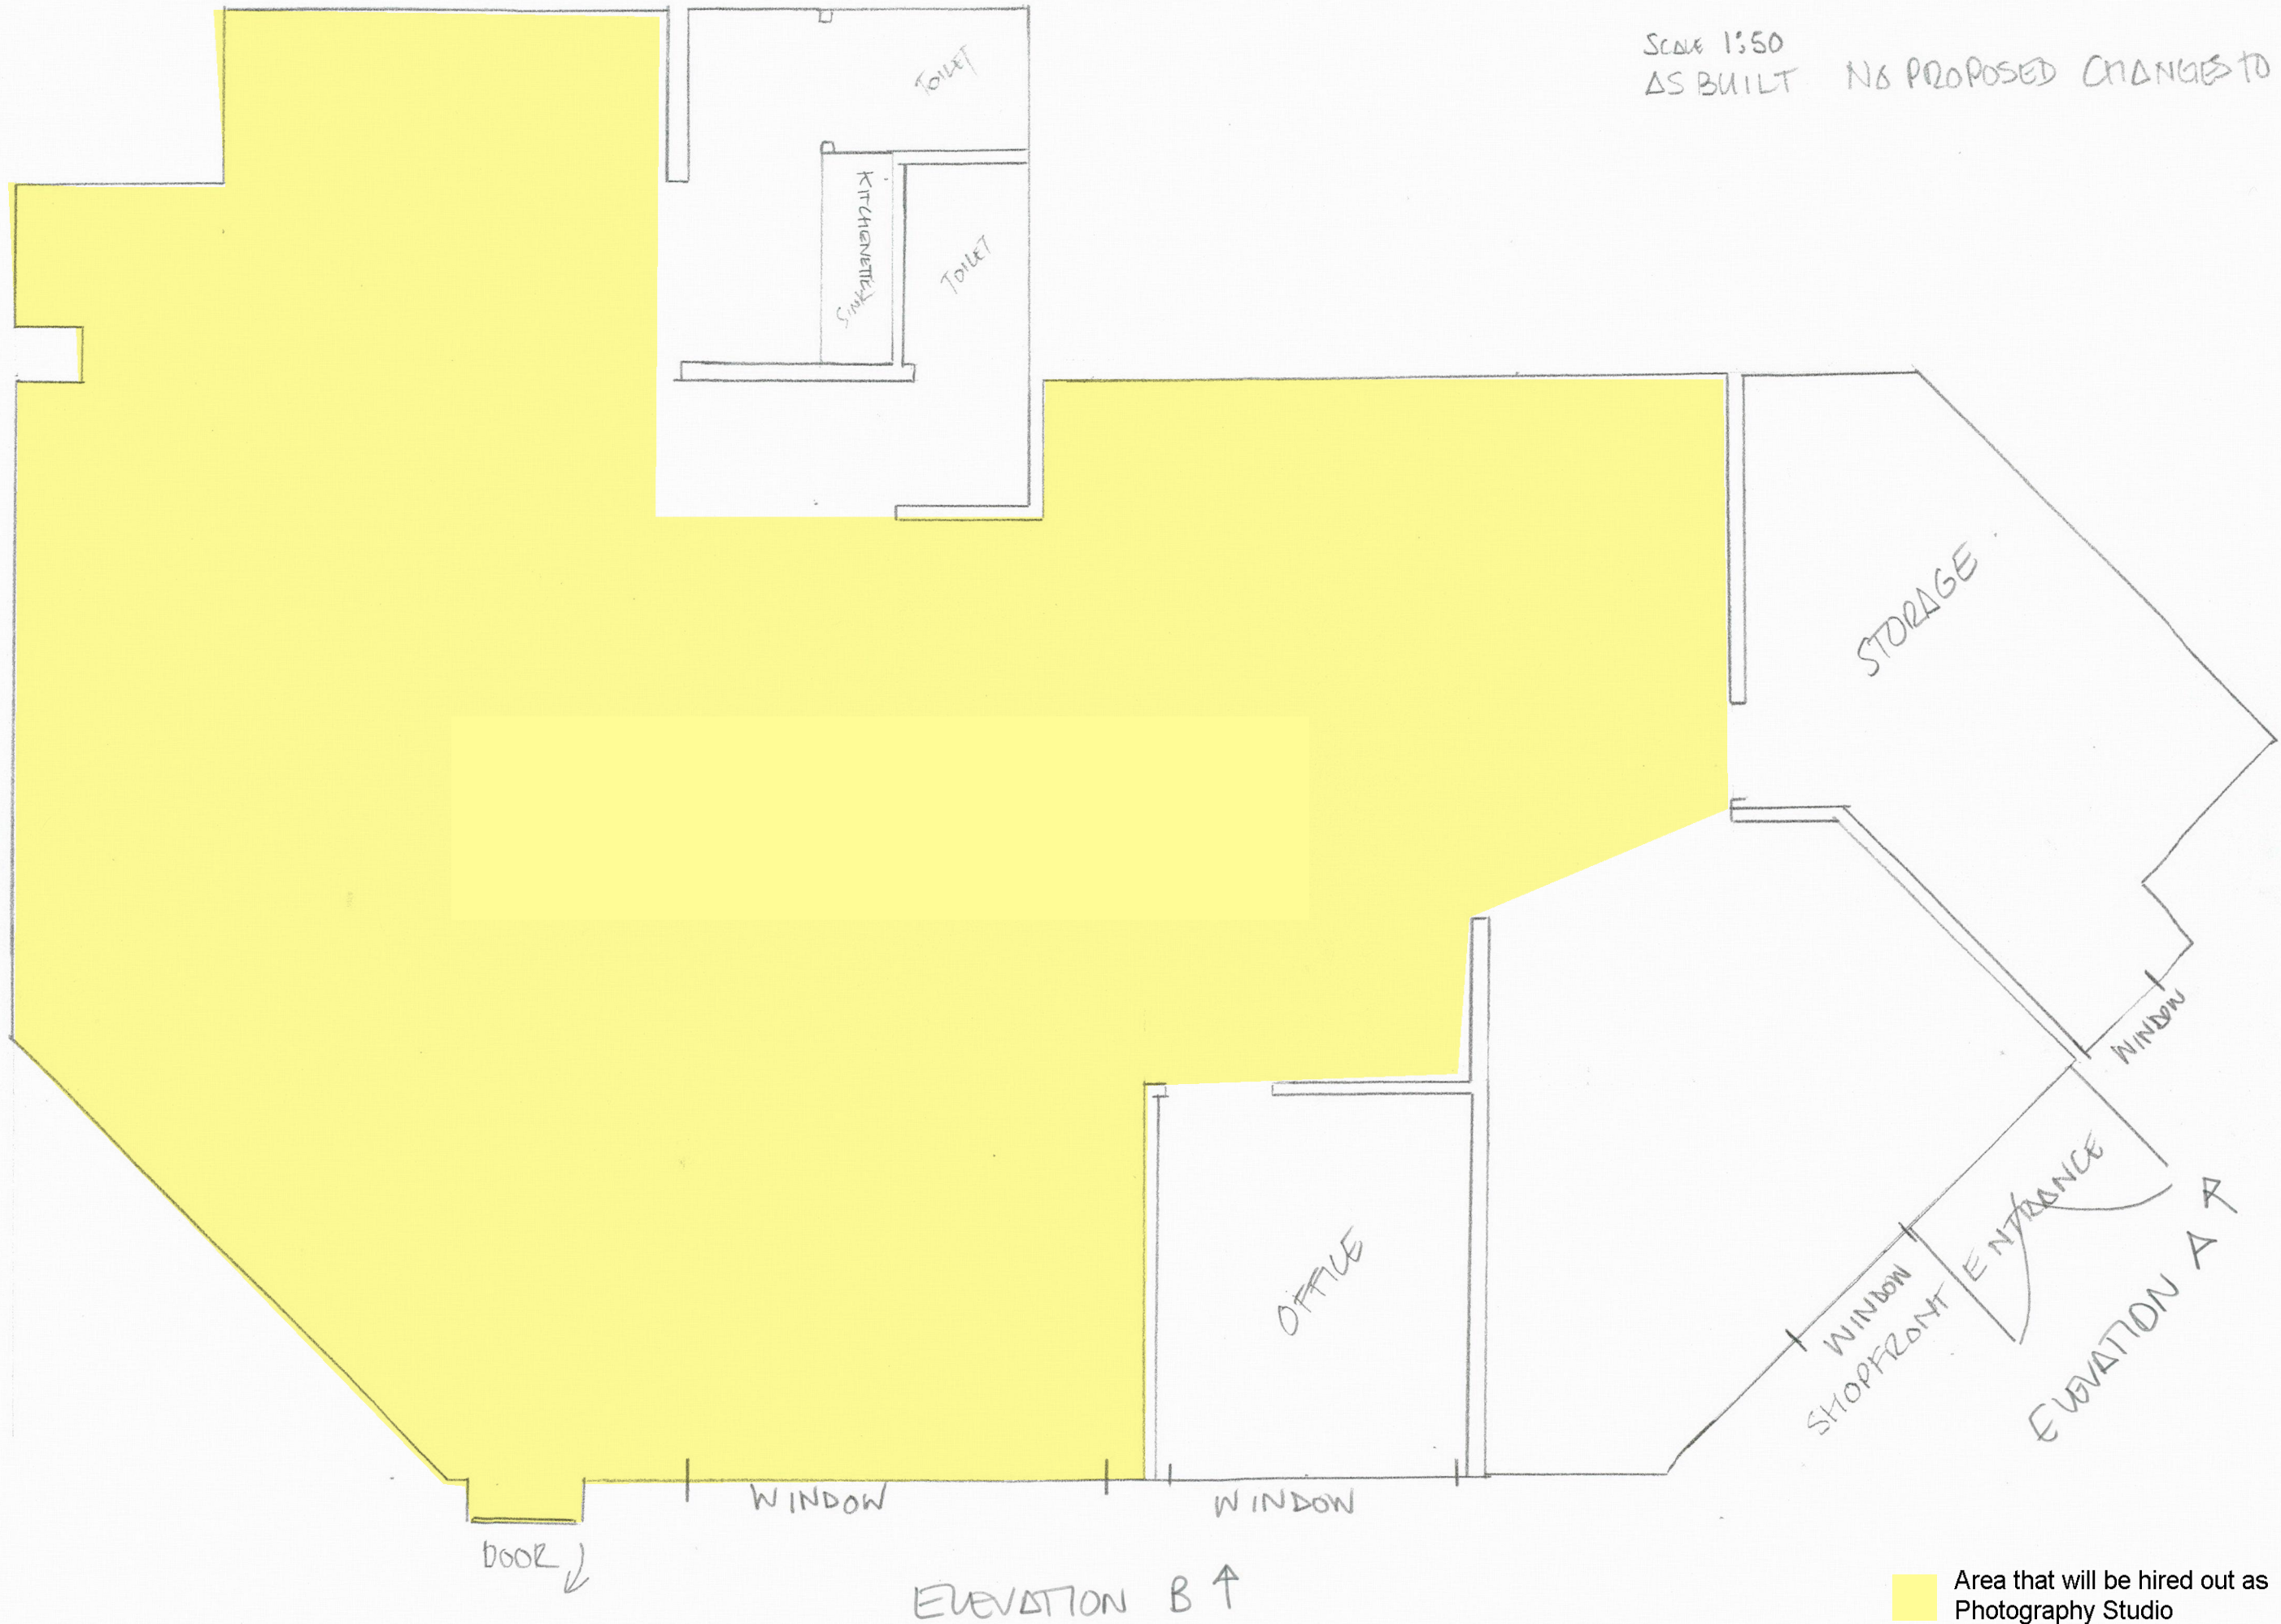

Area that will be hired out as Photography Studio

ELEVATION PLAN

ELEVATION A

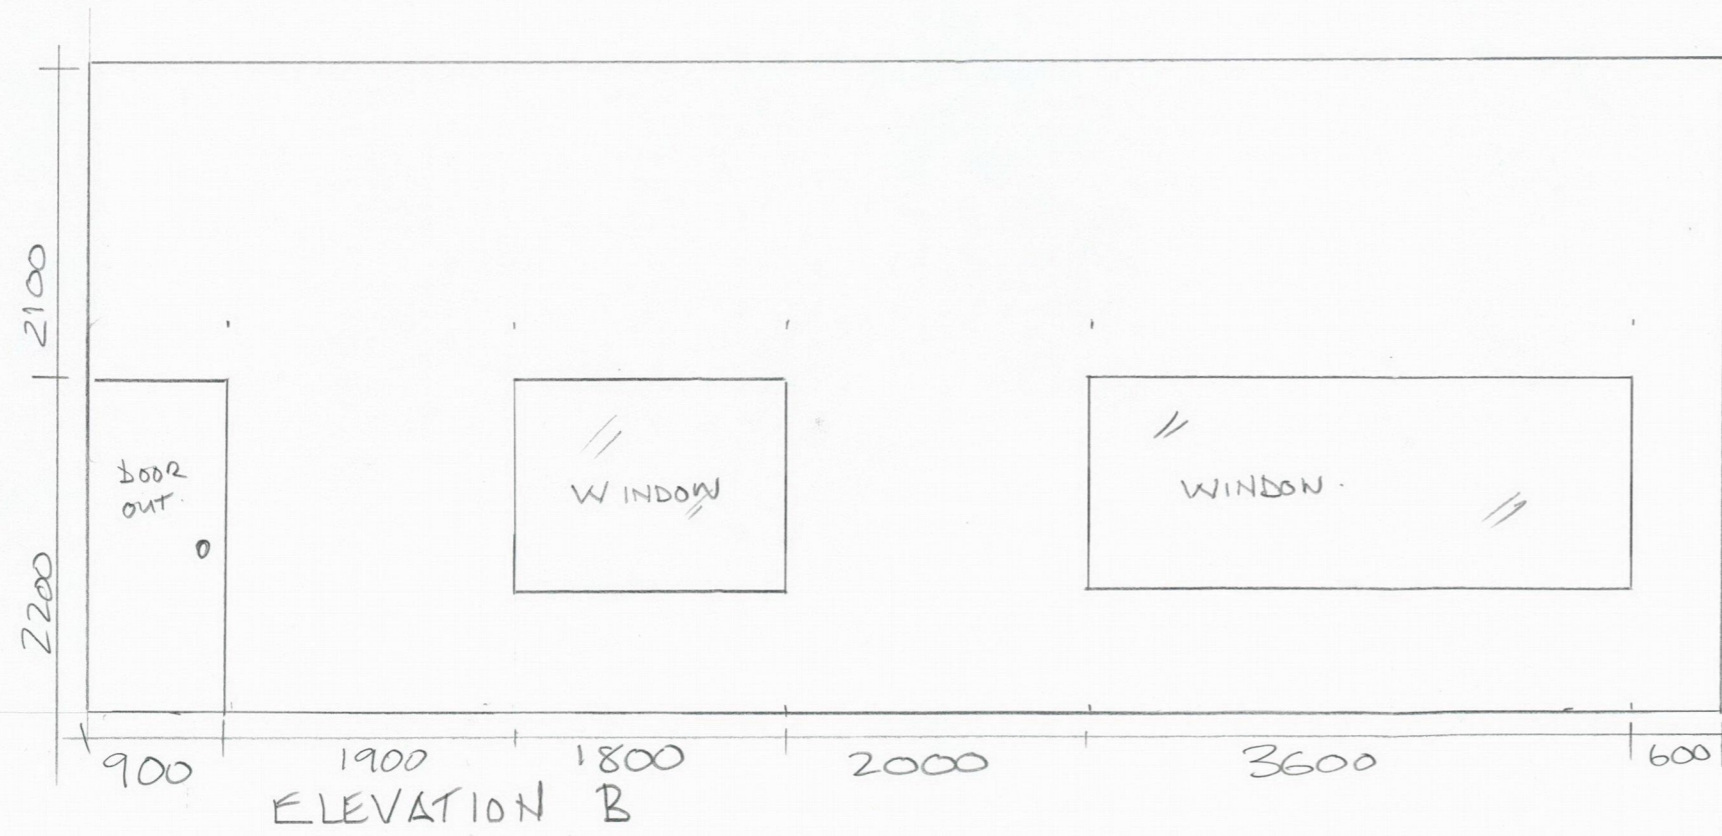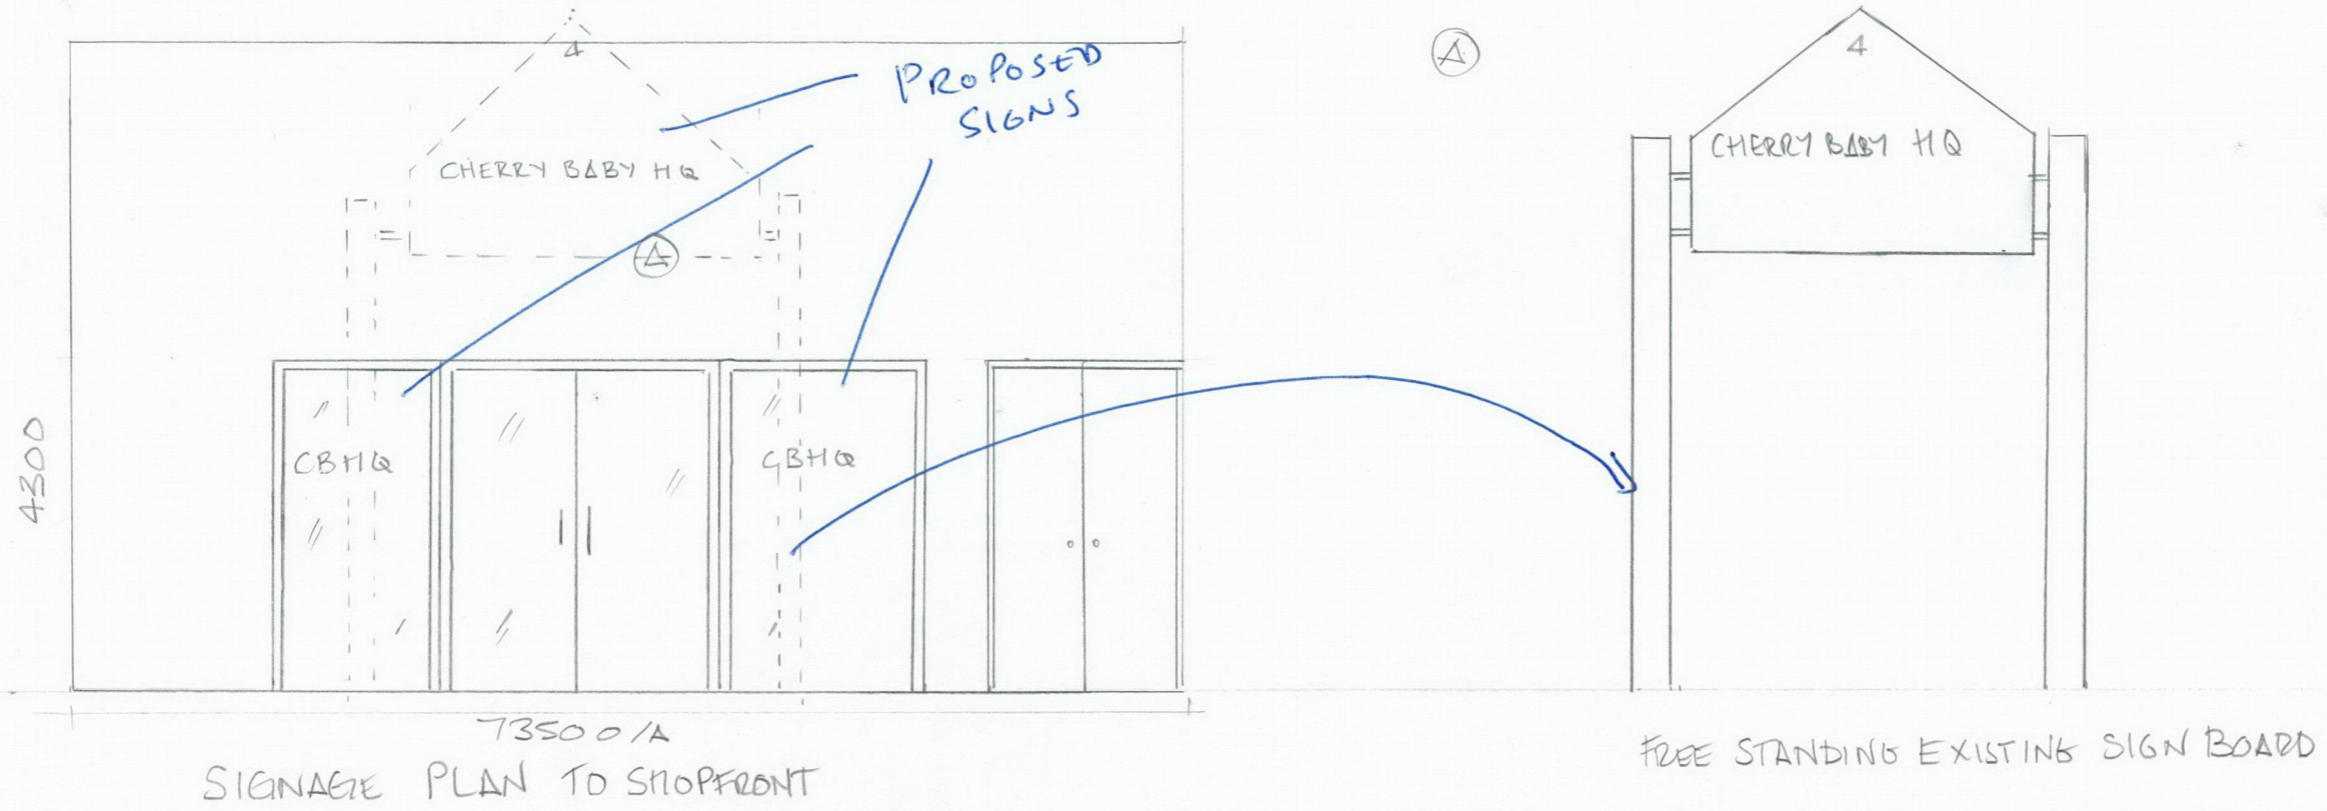

UNIT 4/32 PRINDIVILLE DRIVE WANGARA