


APPENDIX 2

DEVELOPMENT PLANS



PROPOSED COMMERCIAL (SERVICE STATION) DEVELOPMENT
LOT 9065 (101) CHATEAU AVENUE
ALKIMOS WA

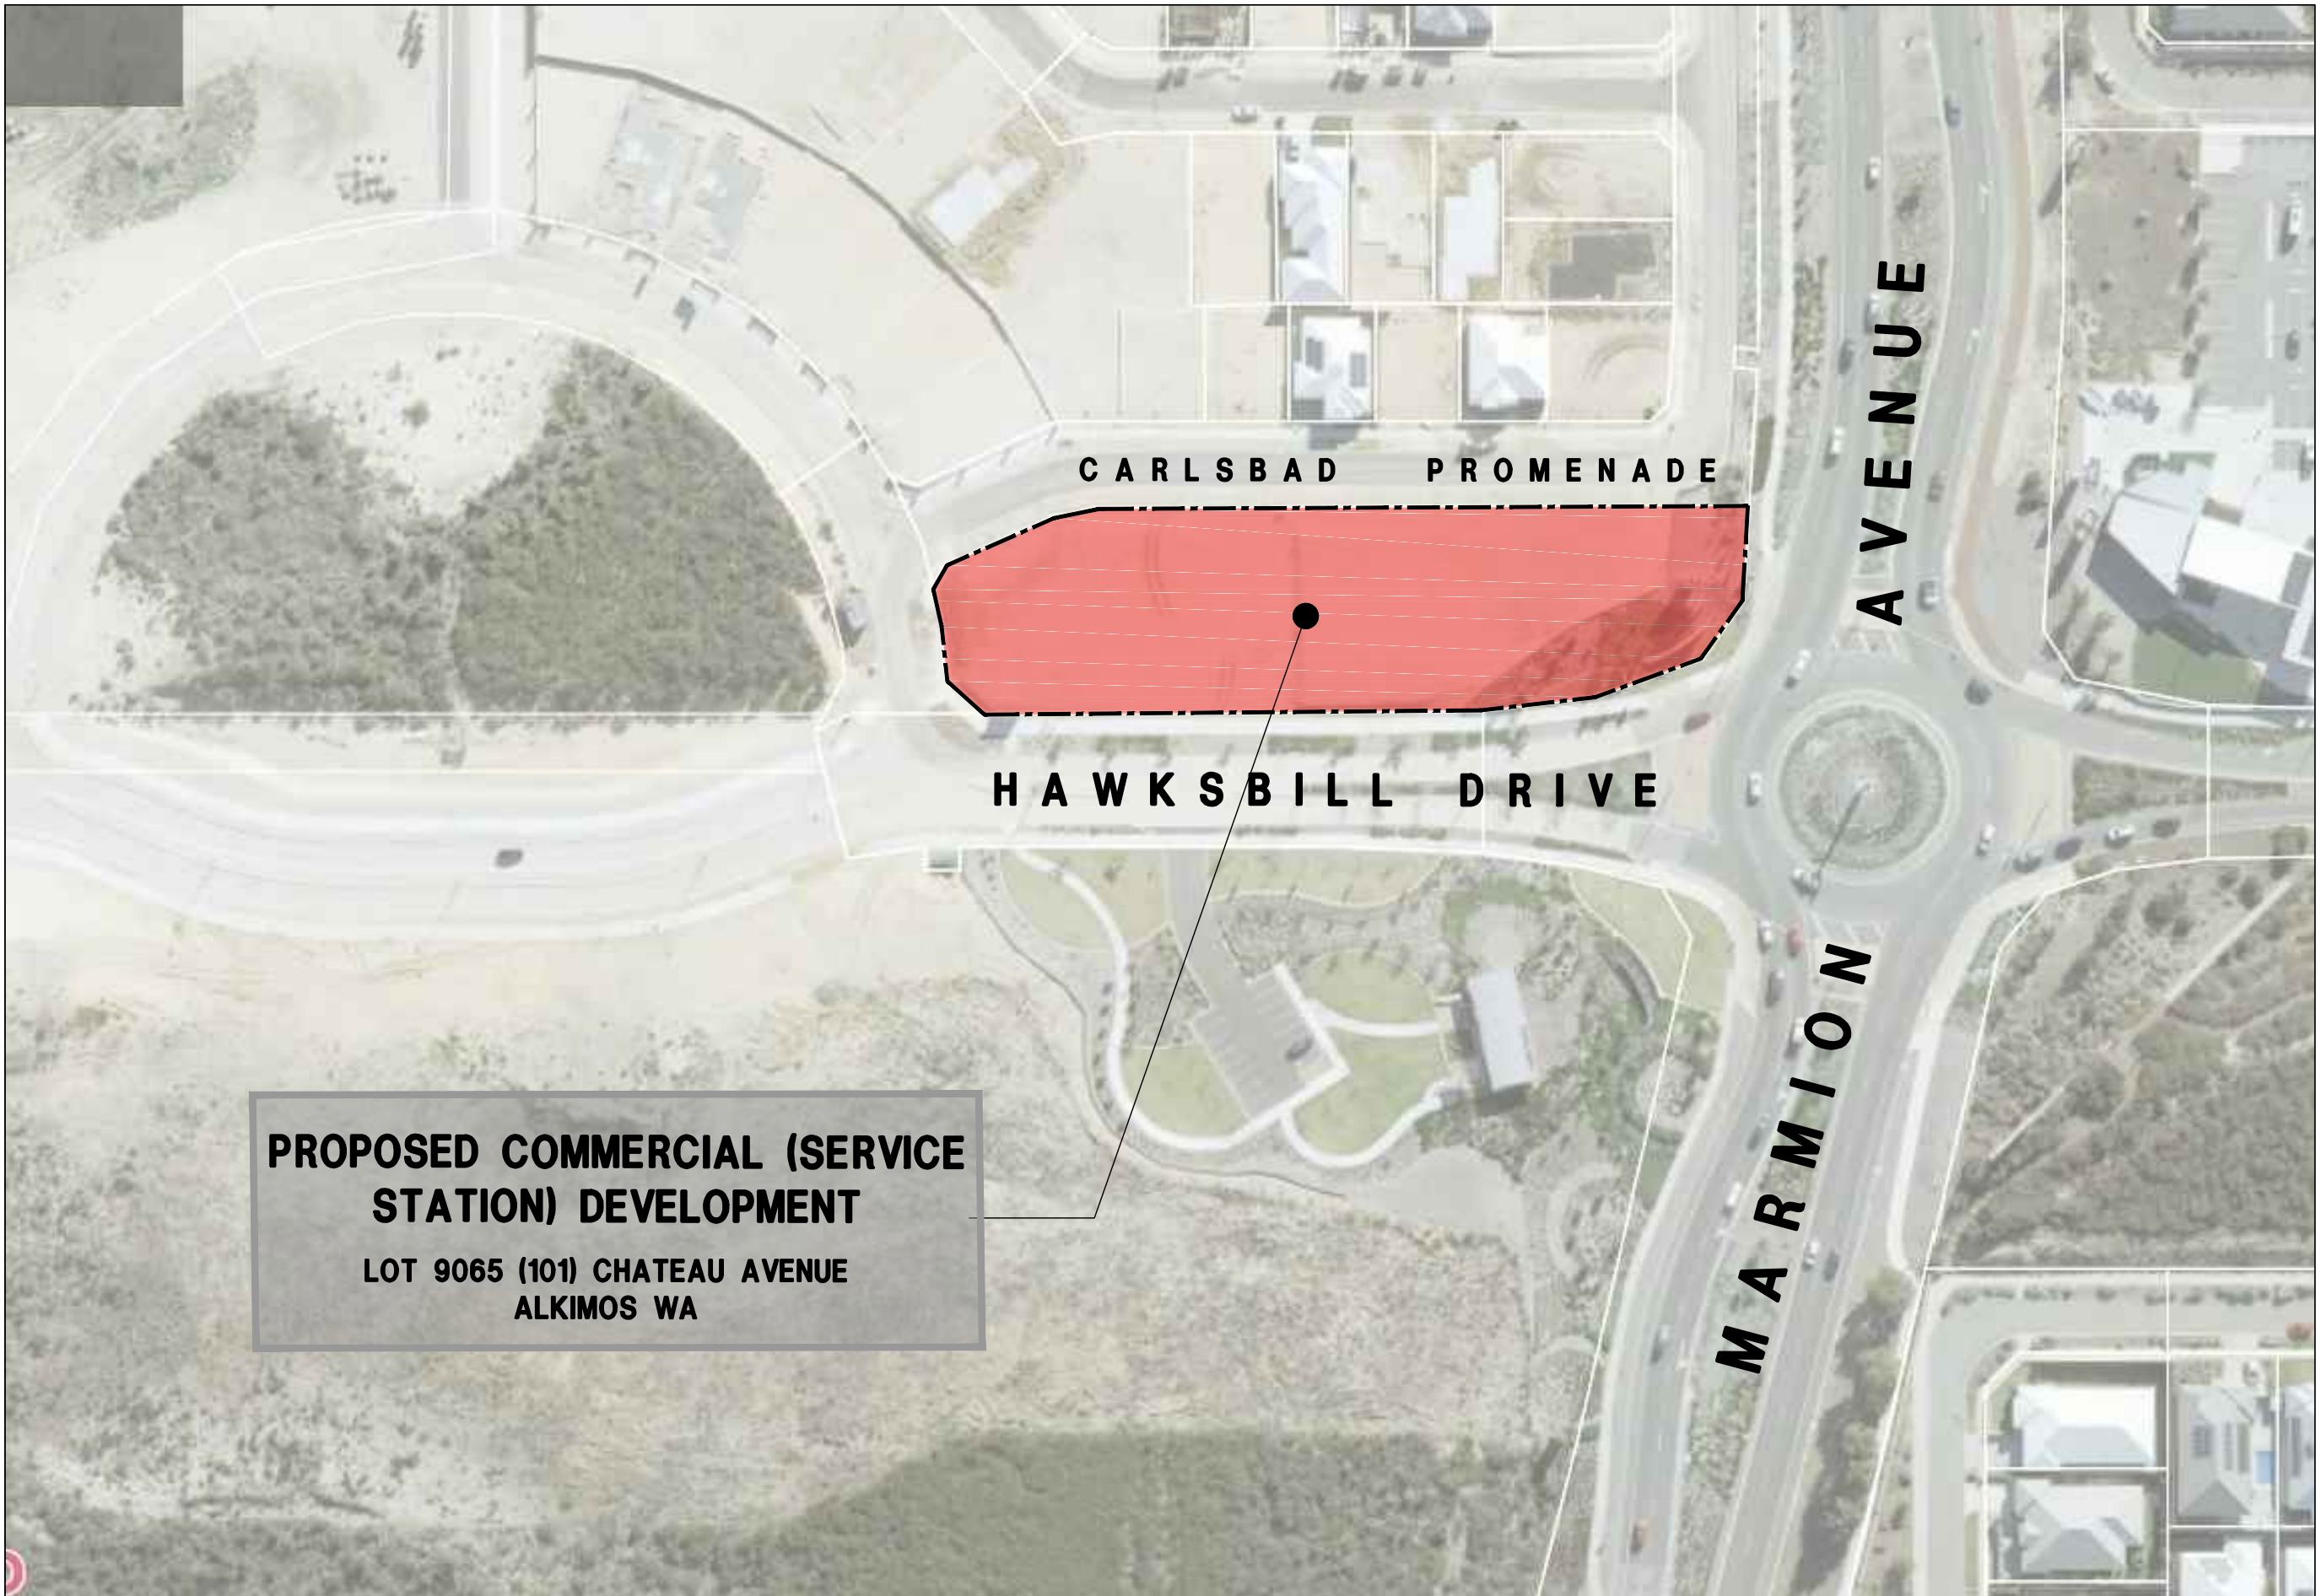

166 STIRLING HIGHWAY
 NEDLANDS WA 6909
 PO BOX 199
 NEDLANDS WA 6909
 PHONE - 9386 6699
 admin@hindley.com.au
 www.hindley.com.au

DEVELOPMENT APPLICATION

THIS DRAWING IS COPYRIGHT AND MUST NOT BE REPRODUCED, COPIED OR USED WITHOUT THE AUTHORITY OF HINDLEY & ASSOCIATES PTY LTD.
 DO NOT SCALE FROM THIS DRAWING.
 THE CONTRACTOR AND HIS SUBCONTRACTORS ARE TO VERIFY ALL DIMENSIONS ON SITE BEFORE MAKING SHOP DRAWINGS OR COMMENCING MANUFACTURE.
 THIS IS A COMPUTER GENERATED DRAWING AND SHALL NOT BE ALTERED BY HAND.

NO.	DATE	REVISION	DRAWN	CHECK
A	23.11.21	ISSUED FOR DA	JJR	CPH

A3 SHEET
SITE LOCATION PLAN
N.T.S




PROPOSED COMMERCIAL (SERVICE STATION) DEVELOPMENT
LOT 9065 (101) CHATEAU AVE, ALKIMOS WA
 for LWP CAPITAL Pty. Ltd.

Date	08.02.21
Design	CPH
Drawn	JJR
Checked	CPH
Scale	N.T.S
Job No.	0774
Dwg.	DA01
Rev.	A

APPLICATION BY
OTHERS

AREA SUBJECT TO THIS
APPLICATION

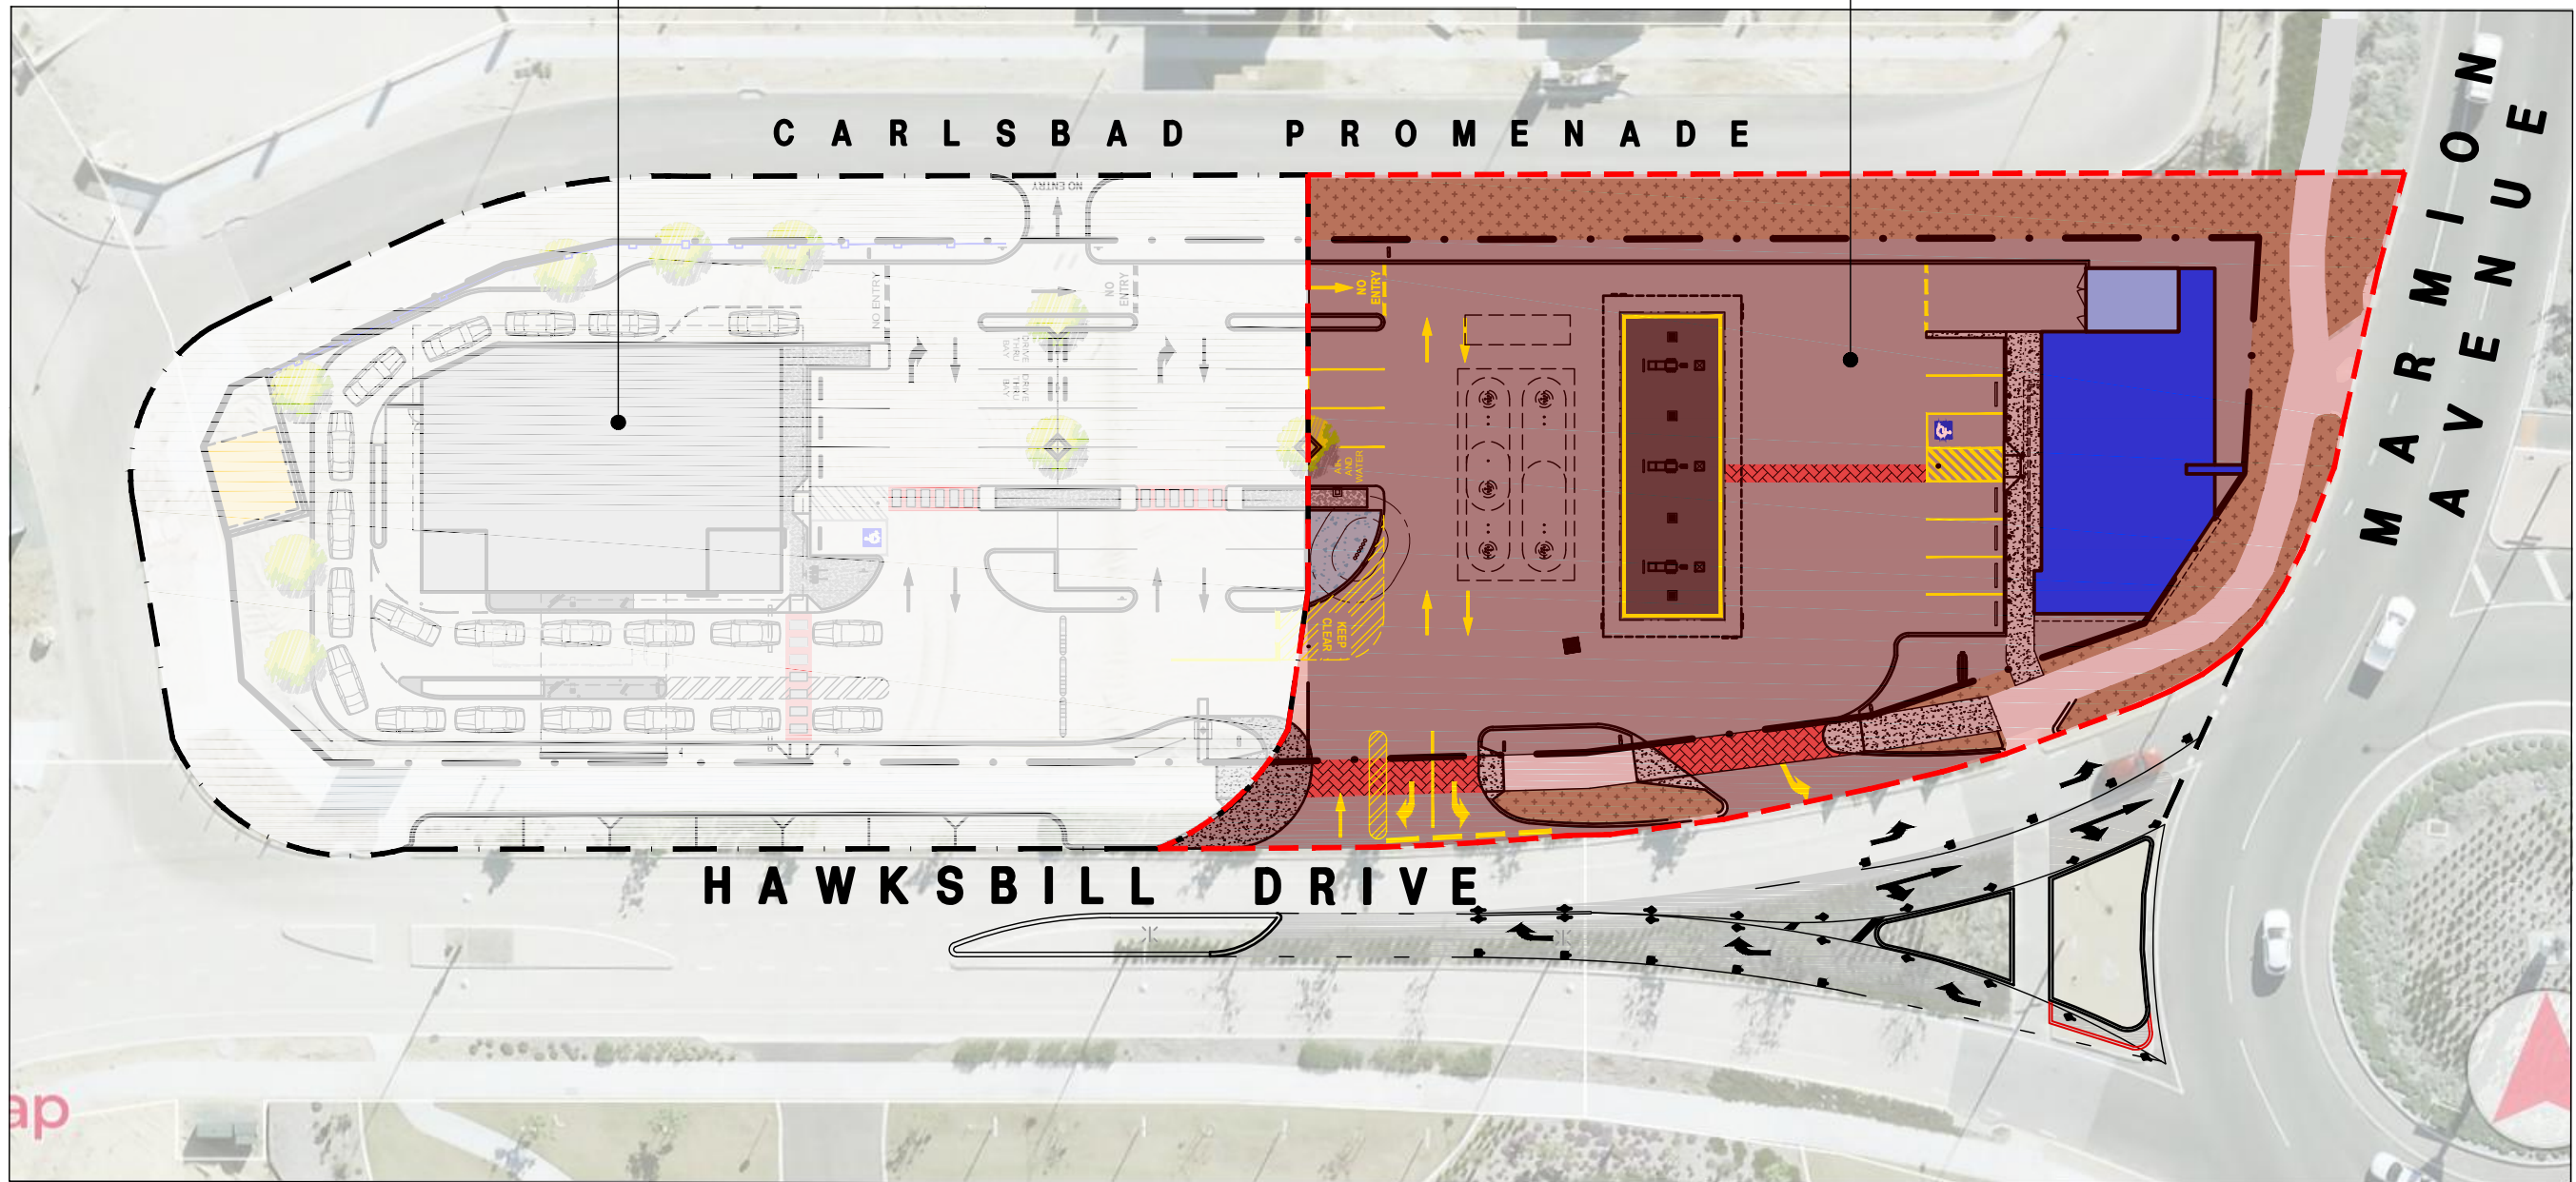

HINDLEY & ASSOCIATES
BUILDING DESIGNERS

166 STIRLING HIGHWAY
NEDLANDS WA 6009

PO BOX 199
NEDLANDS WA 6909

PHONE - 9386 6699
admin@hindley.com.au
www.hindley.com.au

DEVELOPMENT APPLICATION

THIS DRAWING IS COPYRIGHT AND MUST NOT BE
RETAINED, COPIED OR USED WITHOUT THE
AUTHORITY OF HINDLEY & ASSOCIATES PTY LTD.

DO NOT SCALE FROM THIS DRAWING.

THE CONTRACTOR AND HIS SUBCONTRACTORS ARE
TO VERIFY ALL DIMENSIONS ON SITE BEFORE MAKING
SHOP DRAWINGS OR COMMENCING MANUFACTURE.

THIS IS A COMPUTER GENERATED DRAWING AND
SHALL NOT BE ALTERED BY HAND.

NO.	DATE	REVISION
A	23.11.21	ISSUED FOR DA

DRAWN	CHECK
JJR	CPH

A3 SHEET


OVERALL SITE PLAN

SCALE 1:500



**PROPOSED COMMERCIAL
(SERVICE STATION) DEVELOPMENT**
LOT 9065 (101) CHATEAU AVE, ALKIMOS WA
for LWP CAPITAL Pty. Ltd.

Date	08.02.21
Design	CPH
Drawn	JJR
Checked	CPH
Scale	1:500
Job No.	0774
Dwg.	DA02
Rev.	A

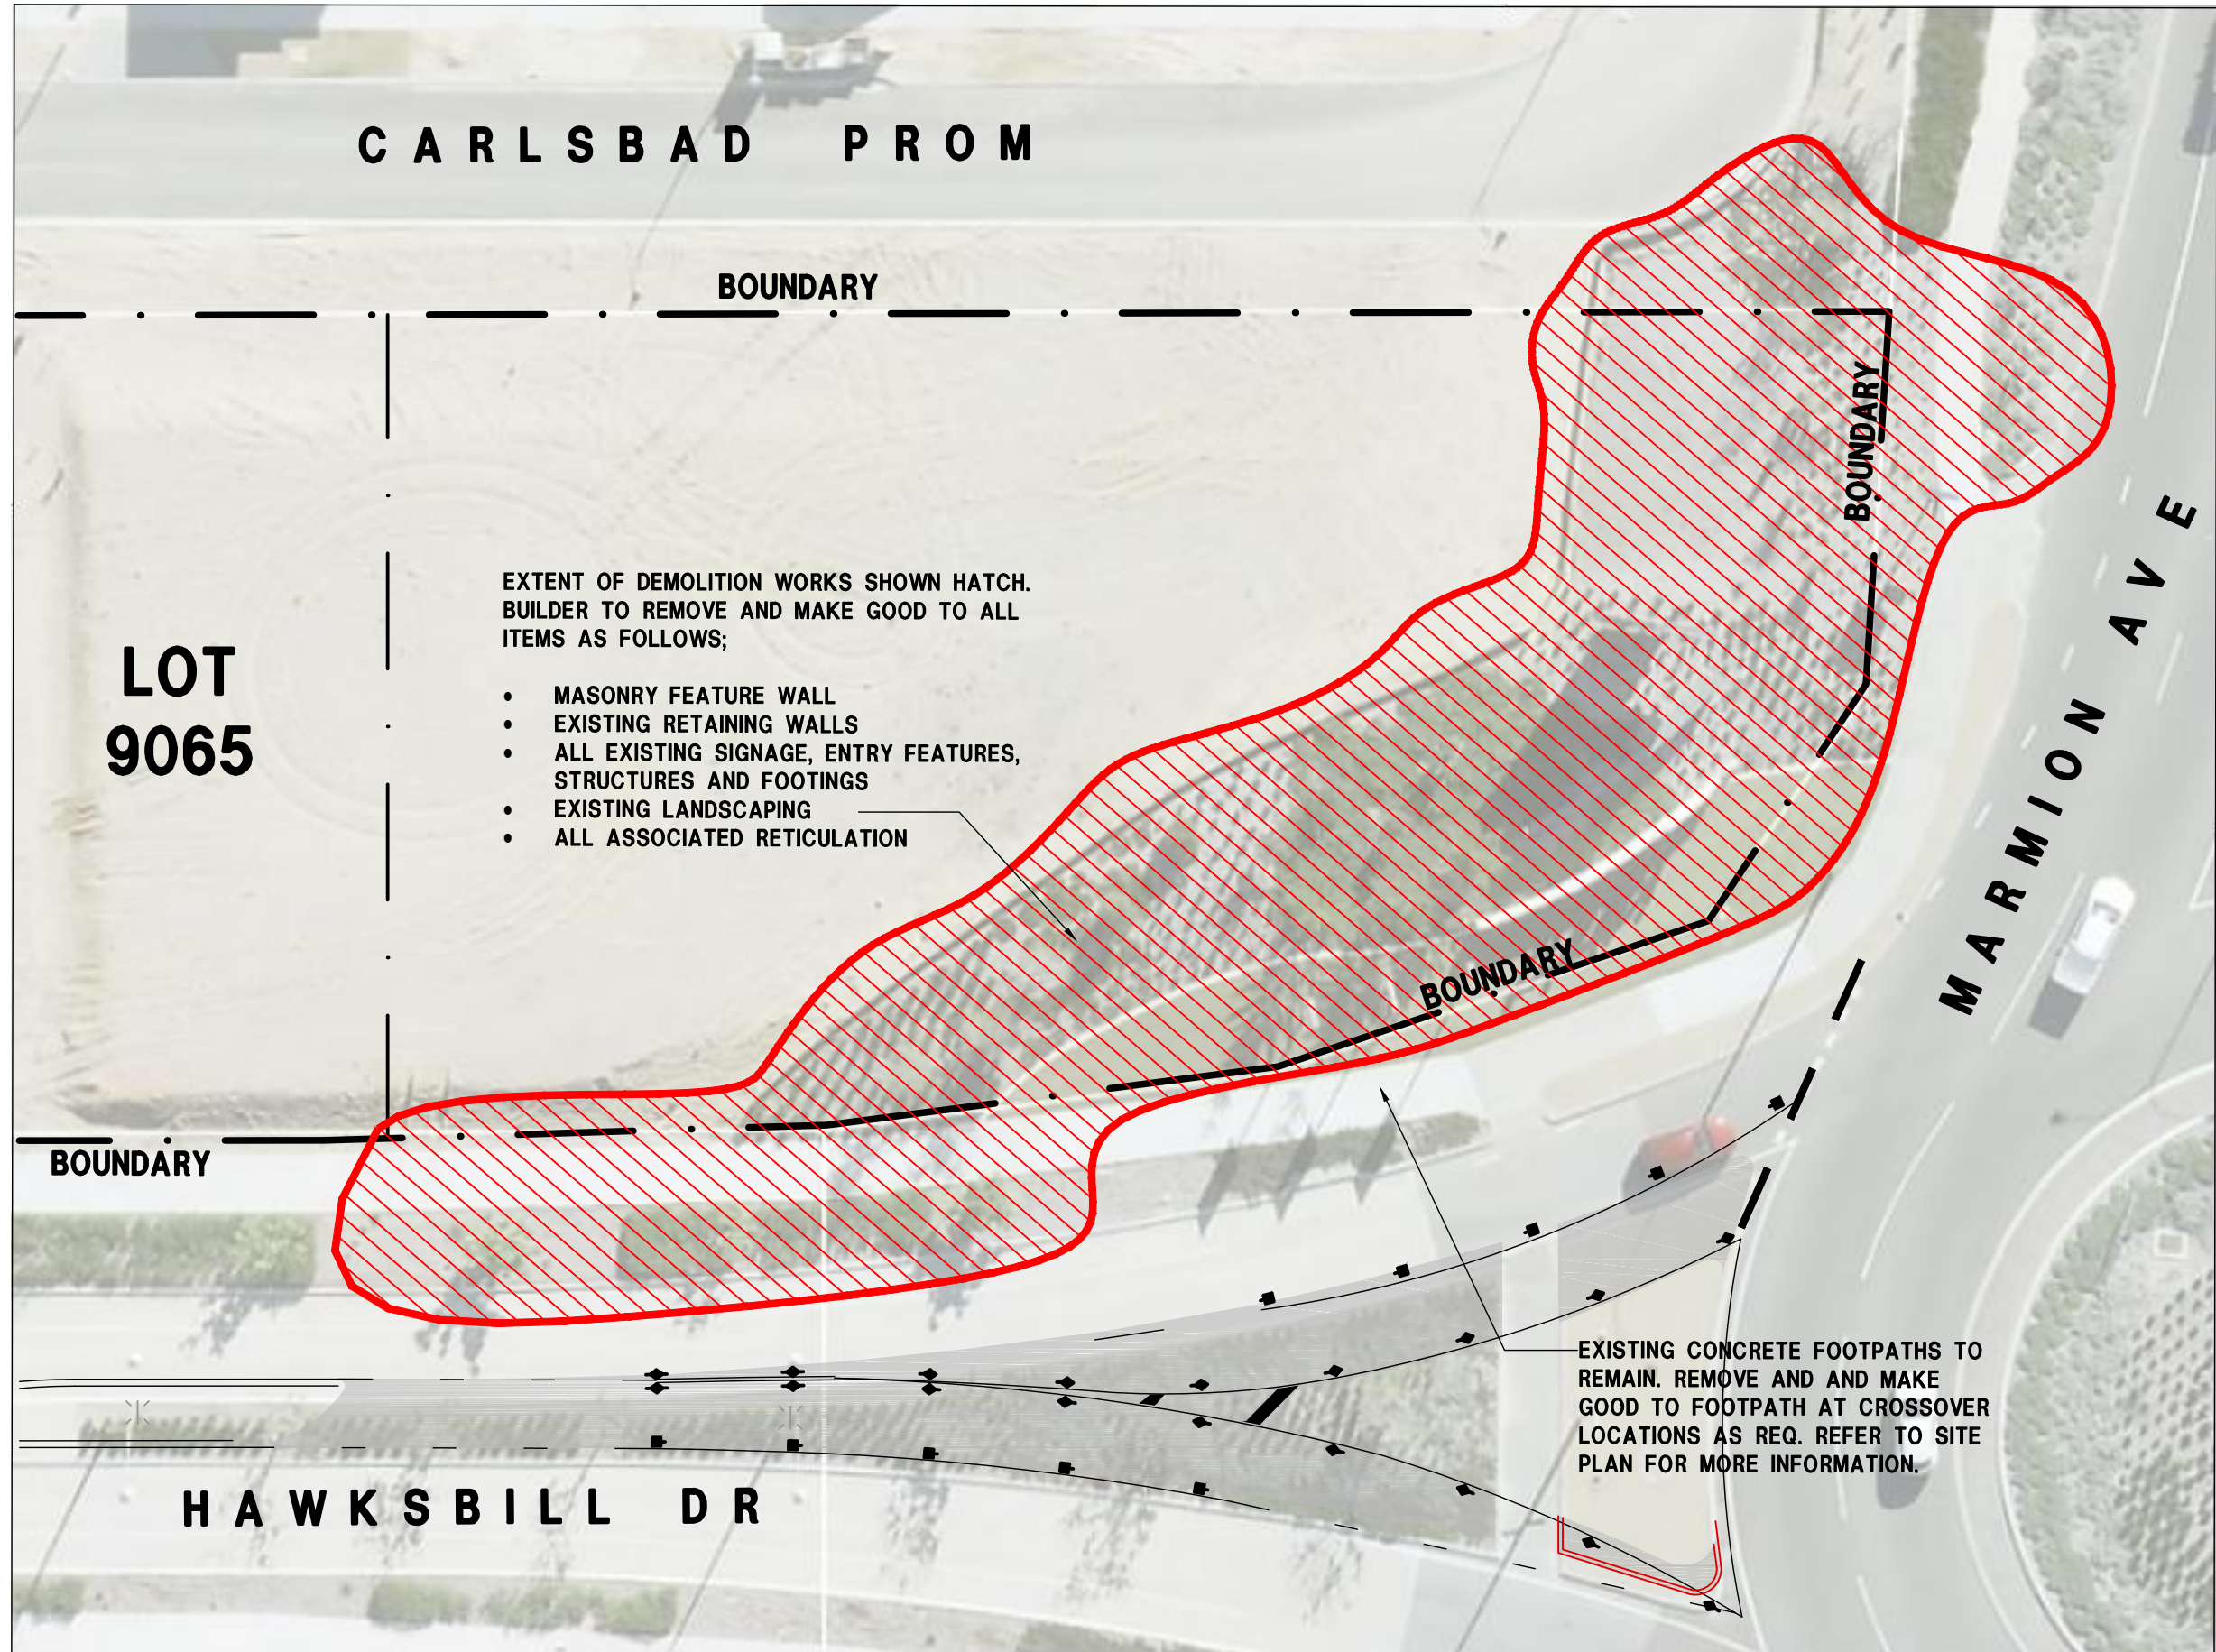

CARLSBAD PROM

BOUNDARY

LOT 9065

EXTENT OF DEMOLITION WORKS SHOWN HATCH. BUILDER TO REMOVE AND MAKE GOOD TO ALL ITEMS AS FOLLOWS;

- MASONRY FEATURE WALL
- EXISTING RETAINING WALLS
- ALL EXISTING SIGNAGE, ENTRY FEATURES, STRUCTURES AND FOOTINGS
- EXISTING LANDSCAPING
- ALL ASSOCIATED RETICULATION

BOUNDARY

BOUNDARY

BOUNDARY

MARMION AVE

HAWKSBILL DR

EXISTING CONCRETE FOOTPATHS TO REMAIN. REMOVE AND MAKE GOOD TO FOOTPATH AT CROSSOVER LOCATIONS AS REQ. REFER TO SITE PLAN FOR MORE INFORMATION.



HINDLEY & ASSOCIATES
BUILDING DESIGNERS
186 STIRLING HIGHWAY
NEDLANDS WA 6009
PO BOX 199
NEDLANDS WA 6909
PHONE - 9386 6699
admin@hindley.com.au
www.hindley.com.au

DEVELOPMENT APPLICATION

THIS DRAWING IS COPYRIGHT AND MUST NOT BE RETAINED, COPIED OR USED WITHOUT THE AUTHORITY OF HINDLEY & ASSOCIATES PTY LTD.
DO NOT SCALE FROM THIS DRAWING.
THE CONTRACTOR AND HIS SUBCONTRACTORS ARE TO VERIFY ALL DIMENSIONS ON SITE BEFORE MAKING SHOP DRAWINGS OR COMMENCING MANUFACTURE.
THIS IS A COMPUTER GENERATED DRAWING AND SHALL NOT BE ALTERED BY HAND.

NO:	DATE:	REVISION:	DRAWN:	CHECK:
A	23.11.21	ISSUED FOR DA	JJR	CPH

A3 SHEET

PROPOSED DEMOLITION PLAN
SCALE 1:300



PROPOSED COMMERCIAL (SERVICE STATION) DEVELOPMENT
LOT 9065 (101) CHATEAU AVE, ALKIMOS WA
for LWP CAPITAL Pty. Ltd.

Date	08.02.21
Design	CPH
Drawn	JJR
Checked	CPH
Scale	1:500
Job No.	0774
Dwg.	DA03
Rev.	A

LEGEND:

-  BUILDING AREA/ ANCLILLARY STRUCTURE.
-  NEW BUNDED AREA TO CANOPY. REFER TO CIVIL.
-  NEW GREY CONCRETE.
-  NEW CONCRETE PAVING REFER TO CIVIL.
-  FLUSH CLAY PAVERS TO PEDESTRIAN ZONES.
-  SITE LANDSCAPING. REFER TO PLAN.
-  VERGE LANDSCAPING. REFER TO PLAN.
-  NEW BLUE METAL.
-  COLOURED CONCRETE ROLLOVER HARDSTAND AREAS TO CROSSOVERS.

NOTES:

REFER TO CIVIL DRAWINGS (BY OTHERS) FOR LEVELS INCLUDING FLOOR LEVELS.

FINAL CONSTRUCTION OF CROSSOVERS IN ACCORDANCE WITH LOCAL AUTHORITY GUIDELINES AS REQUIRED. REFER TO CIVIL DRAWINGS AND TRAFFIC REPORT FOR MORE INFORMATION.

CARLSBAD PROMENADE

BOUNDARY

LOT 9065
SITE AREA 4,684m²

PROPOSED 12M WIDE CROSSOVER

HAWKSBILL DRIVE

PROPOSED SITE PLAN

SCALE 1:300

A3 SHEET

NO.	DATE	REVISION	DRAWN	CHECK
A	23.11.21	ISSUED FOR DA	JJR	CPH

THIS DRAWING IS COPYRIGHT AND MUST NOT BE RETAINED, COPIED OR USED WITHOUT THE AUTHORITY OF HINDLEY & ASSOCIATES PTY LTD.
DO NOT SCALE FROM THIS DRAWING.
THE CONTRACTOR AND HIS SUBCONTRACTORS ARE TO VERIFY ALL DIMENSIONS ON SITE BEFORE MAKING SHOP DRAWINGS OR COMMENCING MANUFACTURE.
THIS IS A COMPUTER GENERATED DRAWING AND SHALL NOT BE ALTERED BY HAND.



PROPOSED COMMERCIAL (SERVICE STATION) DEVELOPMENT
LOT 9065 (101) CHATEAU AVE, ALKIMOS WA
for LWP CAPITAL Pty. Ltd.

Date - 08.02.21
Design - CPH
Drawn - JJR
Checked - CPH
Scale - 1:500
Job No. - 0774
Dwg - **DA04**
Rev - **A**

DEVELOPMENT APPLICATION




HINDLEY & ASSOCIATES
BUILDING DESIGNERS

166 STIRLING HIGHWAY
NEDLANDS WA 6909

PO BOX 199
NEDLANDS WA 6909

PHONE - 9386 6699
admin@hindley.com.au
www.hindley.com.au

MARMION AVE

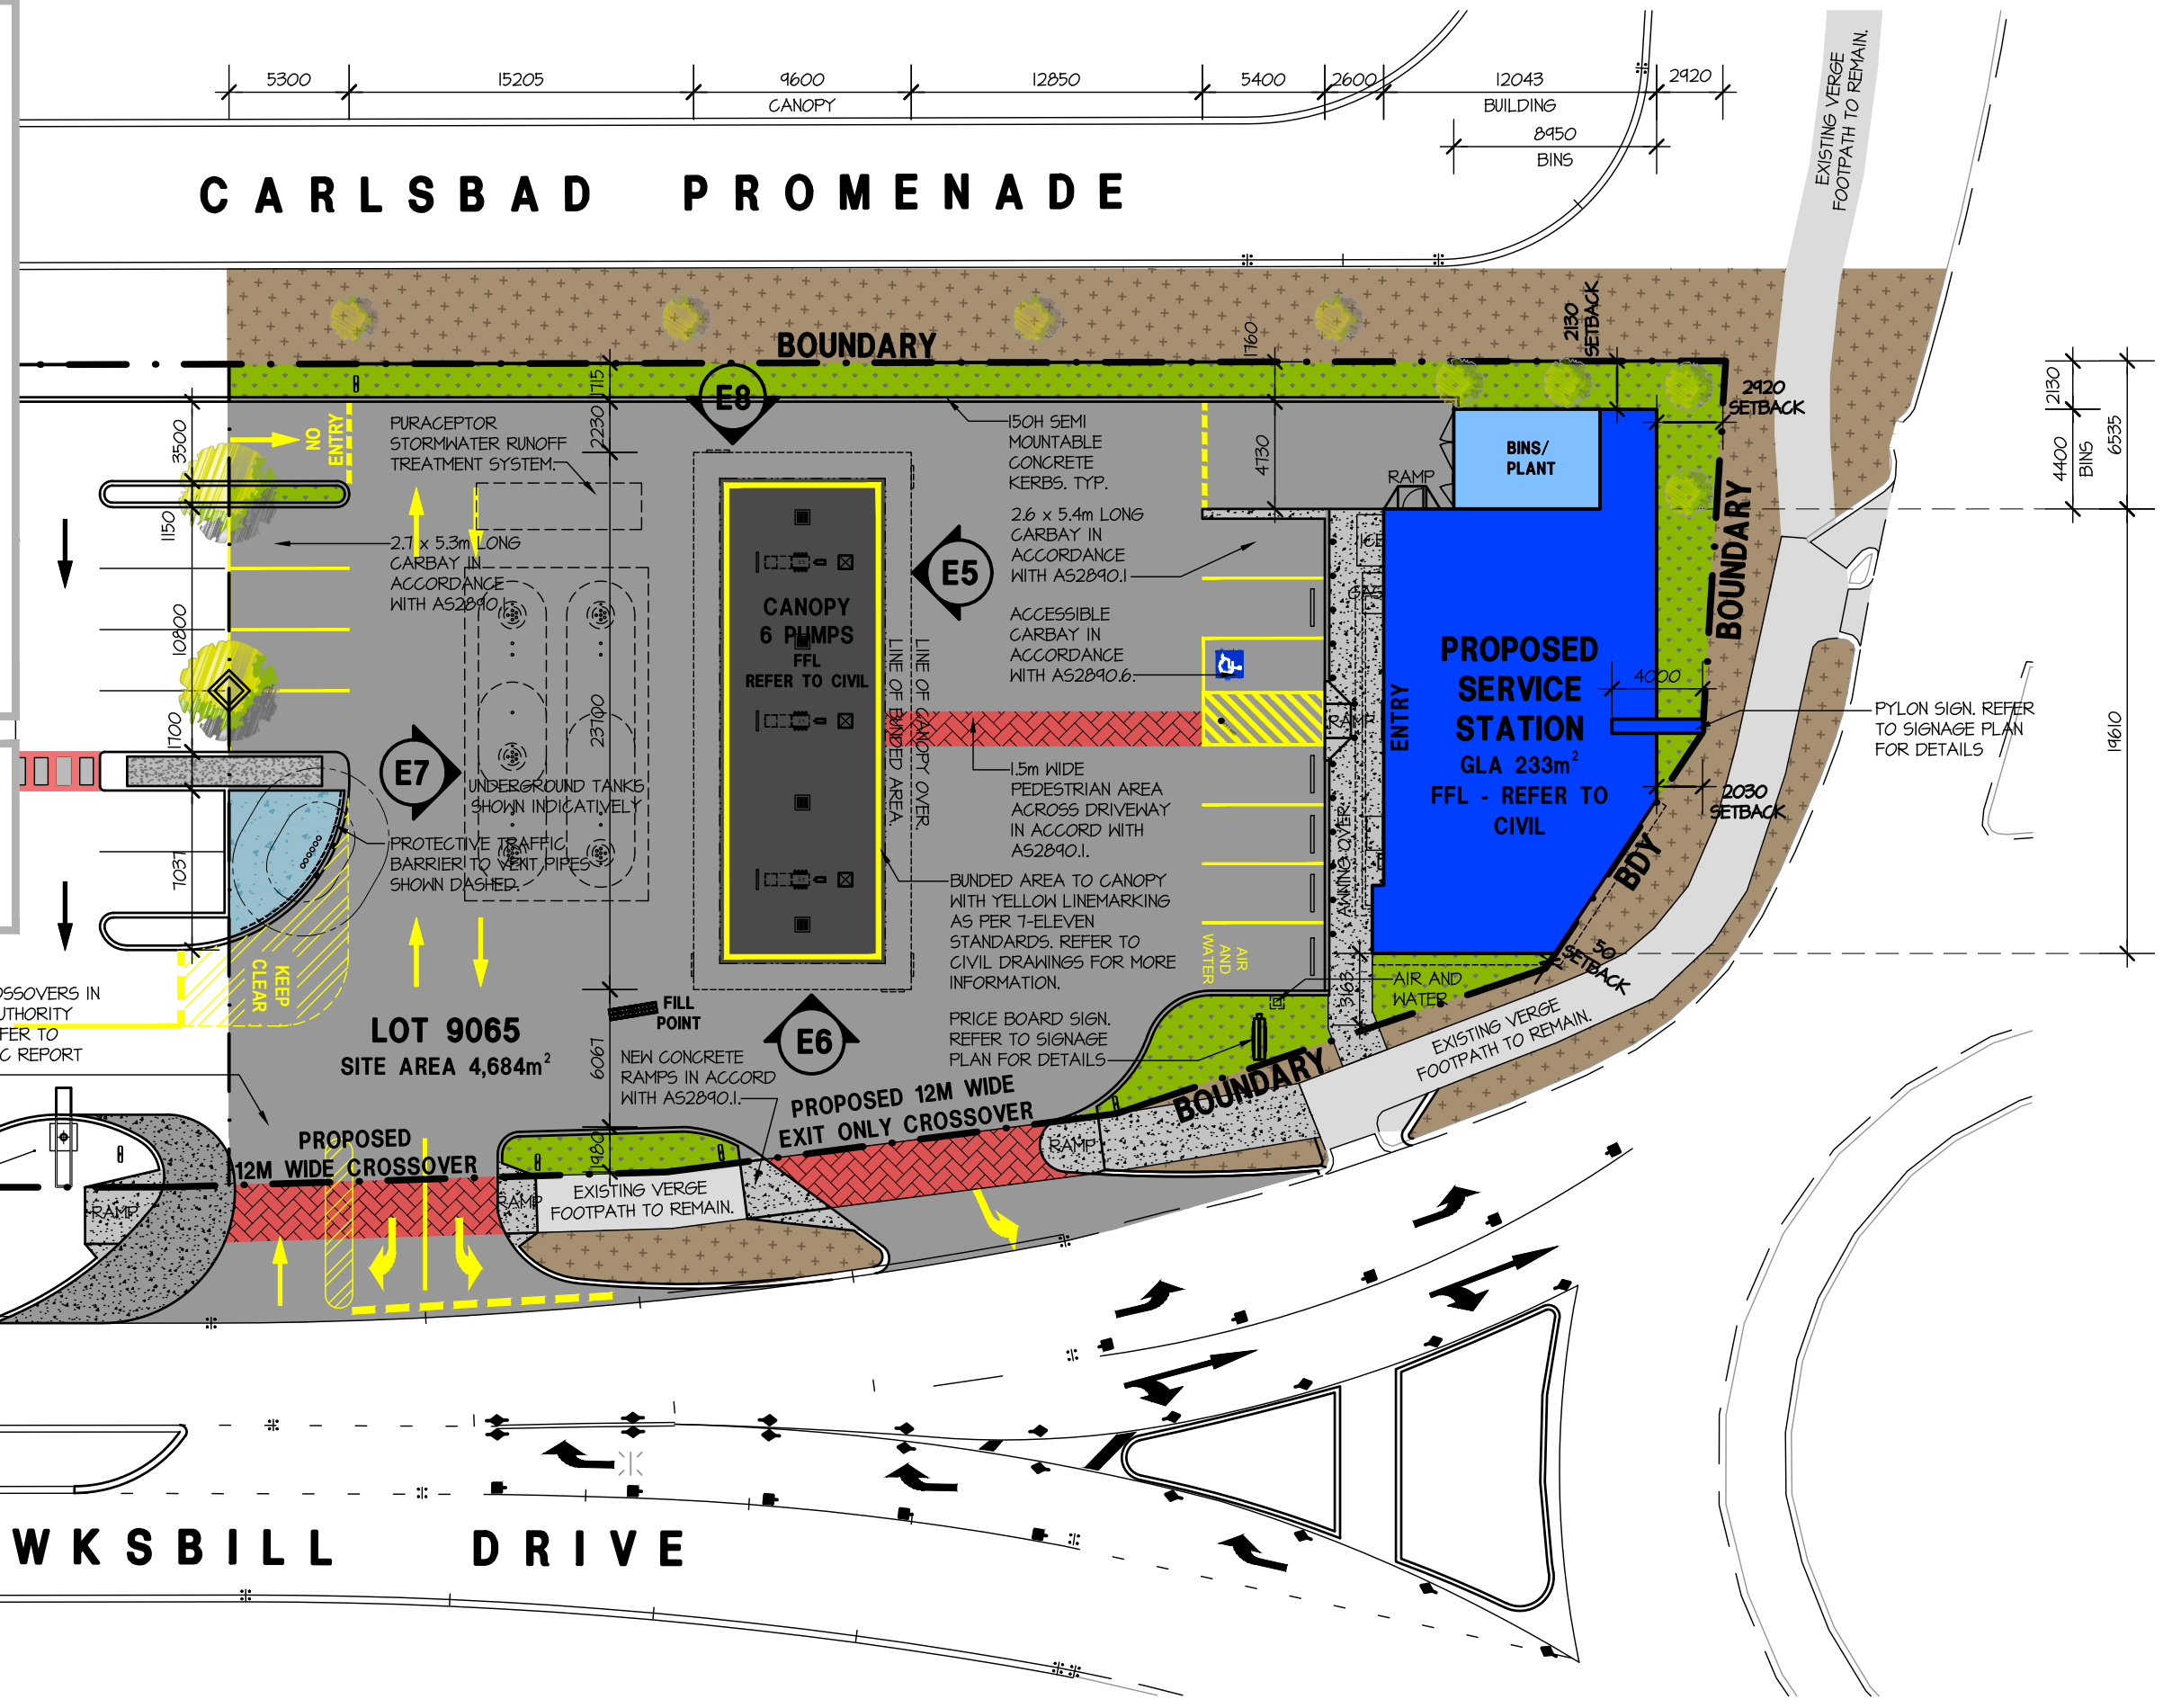

SHRUB SPECIES

-  ROLL ON LAWN
-  HIBBERTIA SCANDENS
14cm POT SIZE @ 600mm SPACING
-  PIMELEA FERRUGINEA
14cm POT SIZE @ 600mm SPACING
-  JUNIPERUS CONFERTA
14cm POT SIZE @ 600mm SPACING
-  DIANELLA REVOLUTA
14cm POT SIZE @ 600mm SPACING
-  SCAEVOLA SP
14cm POT SIZE @ 600mm SPACING
-  KANGAROO PAW
14cm POT SIZE @ 600mm SPACING
-  EREMOPHILLIA GLABRA
14cm POT SIZE @ 500mm SPACING
-  AGONIS FLEXUOSA 'AFTER DARK'
30LT POT SIZE


LANDSCAPING AREA

TOTAL SITE AREA	4,684m ²
LANDSCAPING AREA (NOT INCLUDING VERGE AREA)	270m ²
PERCENTAGE OF LANDSCAPING	5.76%

LANDSCAPING NOTES

- FINAL DENSITY, SPECIES AND PLANTING LOCATION OF SHRUBS AND GROUNDCOVERS ARE TO BE CONFIRMED BY CONTRACTOR WITH THE SUPERINTENDENT PRIOR TO PLANTING. RAMP
- FINAL LOCATIONS OF TREE PLANTINGS TO BE DETERMINED BY ACTUAL SERVICE LOCATIONS AND ARE TO BE CONFIRMED ON SITE.
- PLANTS TO BE OFFSET 1m FROM KERBLINE TO ALLOW FOR OVERHANG IF ABLE.
- GROUNDCOVERS ARE TO BE PLANTED IN GROUPS OF 3 & 5.
- SQUARE SHOULDER CONCRETE KERBING TO DEFINE GARDEN AREAS.
- CONCRETE SQUARE SHOULDER KERB 3m AROUND VENT STACKS WITH 20mm BLUE METAL AT BASE OF STACKS.
- RETICULATION CONTROLLER FIXED IN SERVICE AREA WITH WATERPROOF GPO.
- ALL GARDEN AREAS SUPPLIED WITH WOOD CHIP MULCH.
- IRRIGATION TO ALL GARDEN AREAS WITH 13mm COMMERCIAL BORE DRIP LINE.
- 1000mm SPACING BETWEEN PLANT VARIETIES.

CARLSBAD PROMENADE

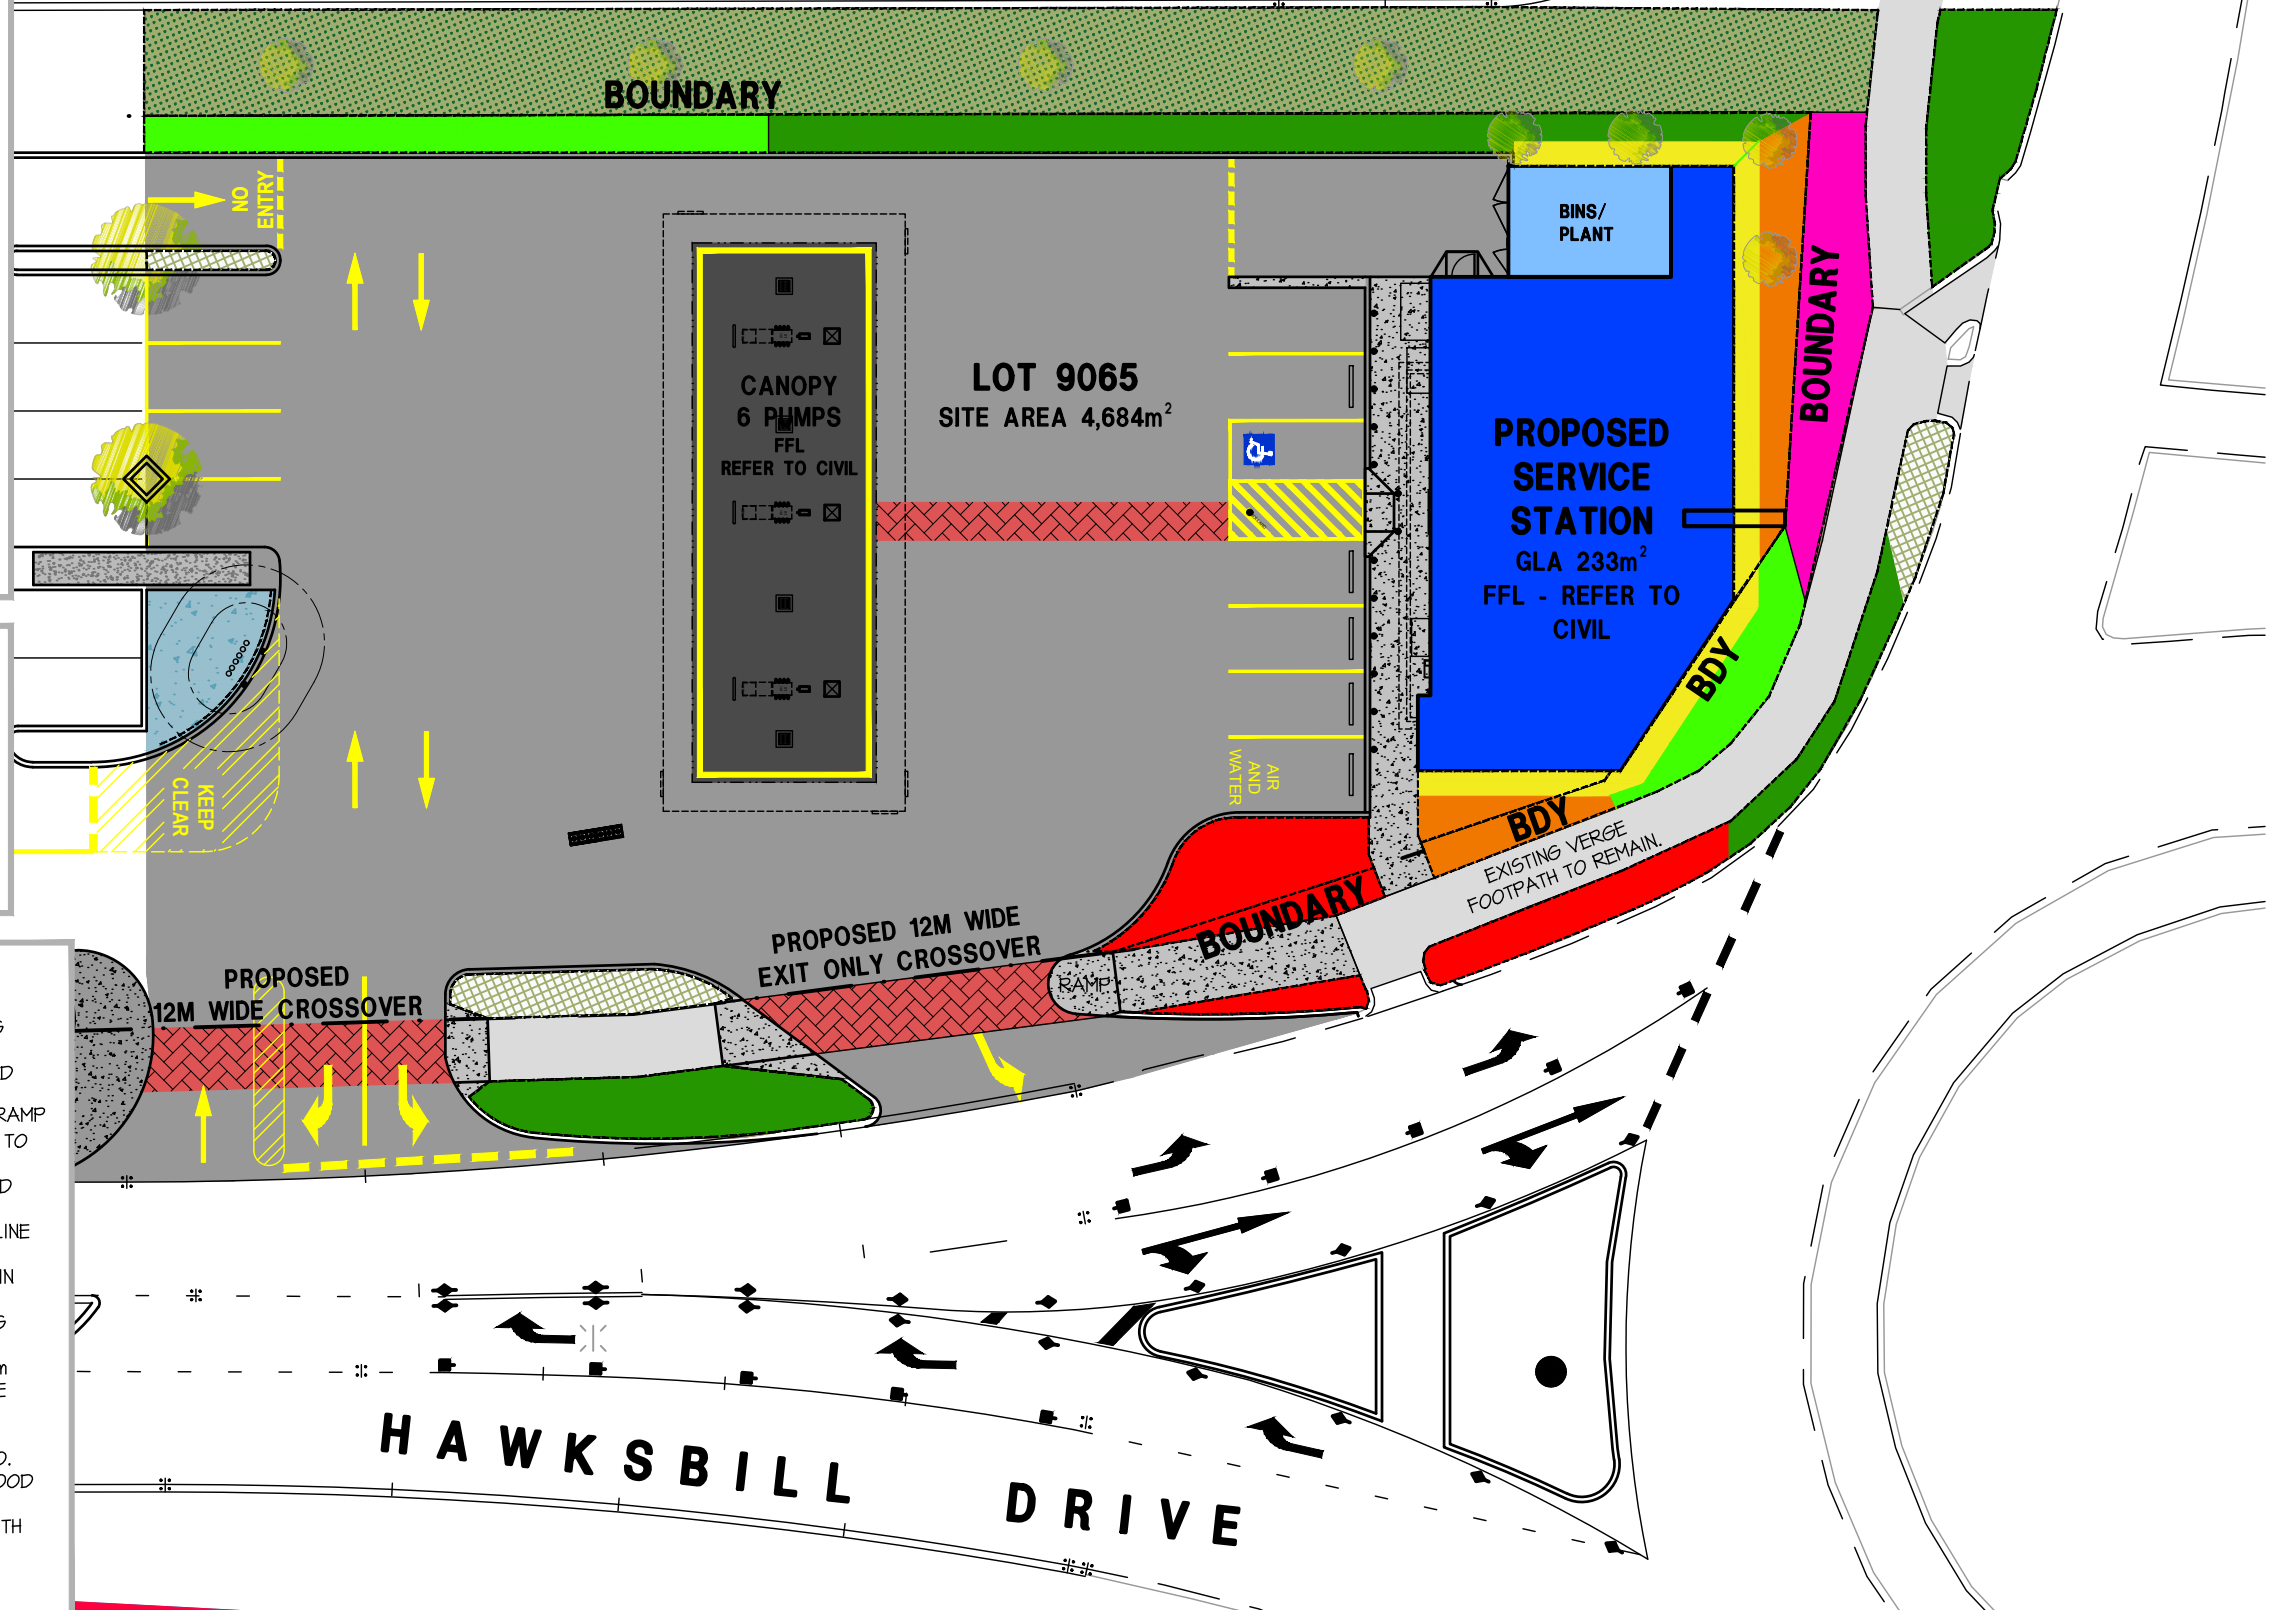

MARMION AVE



166 STIRLING HIGHWAY
NEDLANDS WA 6909
PO BOX 199
NEDLANDS WA 6909
PHONE - 9386 6699
admin@hindley.com.au
www.hindley.com.au

DEVELOPMENT APPLICATION

THIS DRAWING IS COPYRIGHT AND MUST NOT BE RETAINED, COPIED OR USED WITHOUT THE AUTHORITY OF HINDLEY & ASSOCIATES PTY LTD.
DO NOT SCALE FROM THIS DRAWING.
THE CONTRACTOR AND HIS SUBCONTRACTORS ARE TO VERIFY ALL DIMENSIONS ON SITE BEFORE MAKING SHOP DRAWINGS OR COMMENCING MANUFACTURE.
THIS IS A COMPUTER GENERATED DRAWING AND SHALL NOT BE ALTERED BY HAND.

NO: DATE: REVISION:
A 23.11.21 ISSUED FOR DA

DRAWN: CHECK:
JJR CPH

A3 SHEET

PROPOSED LANDSCAPING PLAN


SCALE 1:300



**PROPOSED COMMERCIAL
(SERVICE STATION) DEVELOPMENT**
LOT 9065 (101) CHATEAU AVE, ALKIMOS WA
for LWP CAPITAL Pty. Ltd.

Date - 08.09.21
Design - CPH
Drawn - JJR
Checked - CPH
Scale - 1:500
Job No. - 0774
Dwg - **DA05**
Rev - **A**

CARLSBAD PROM

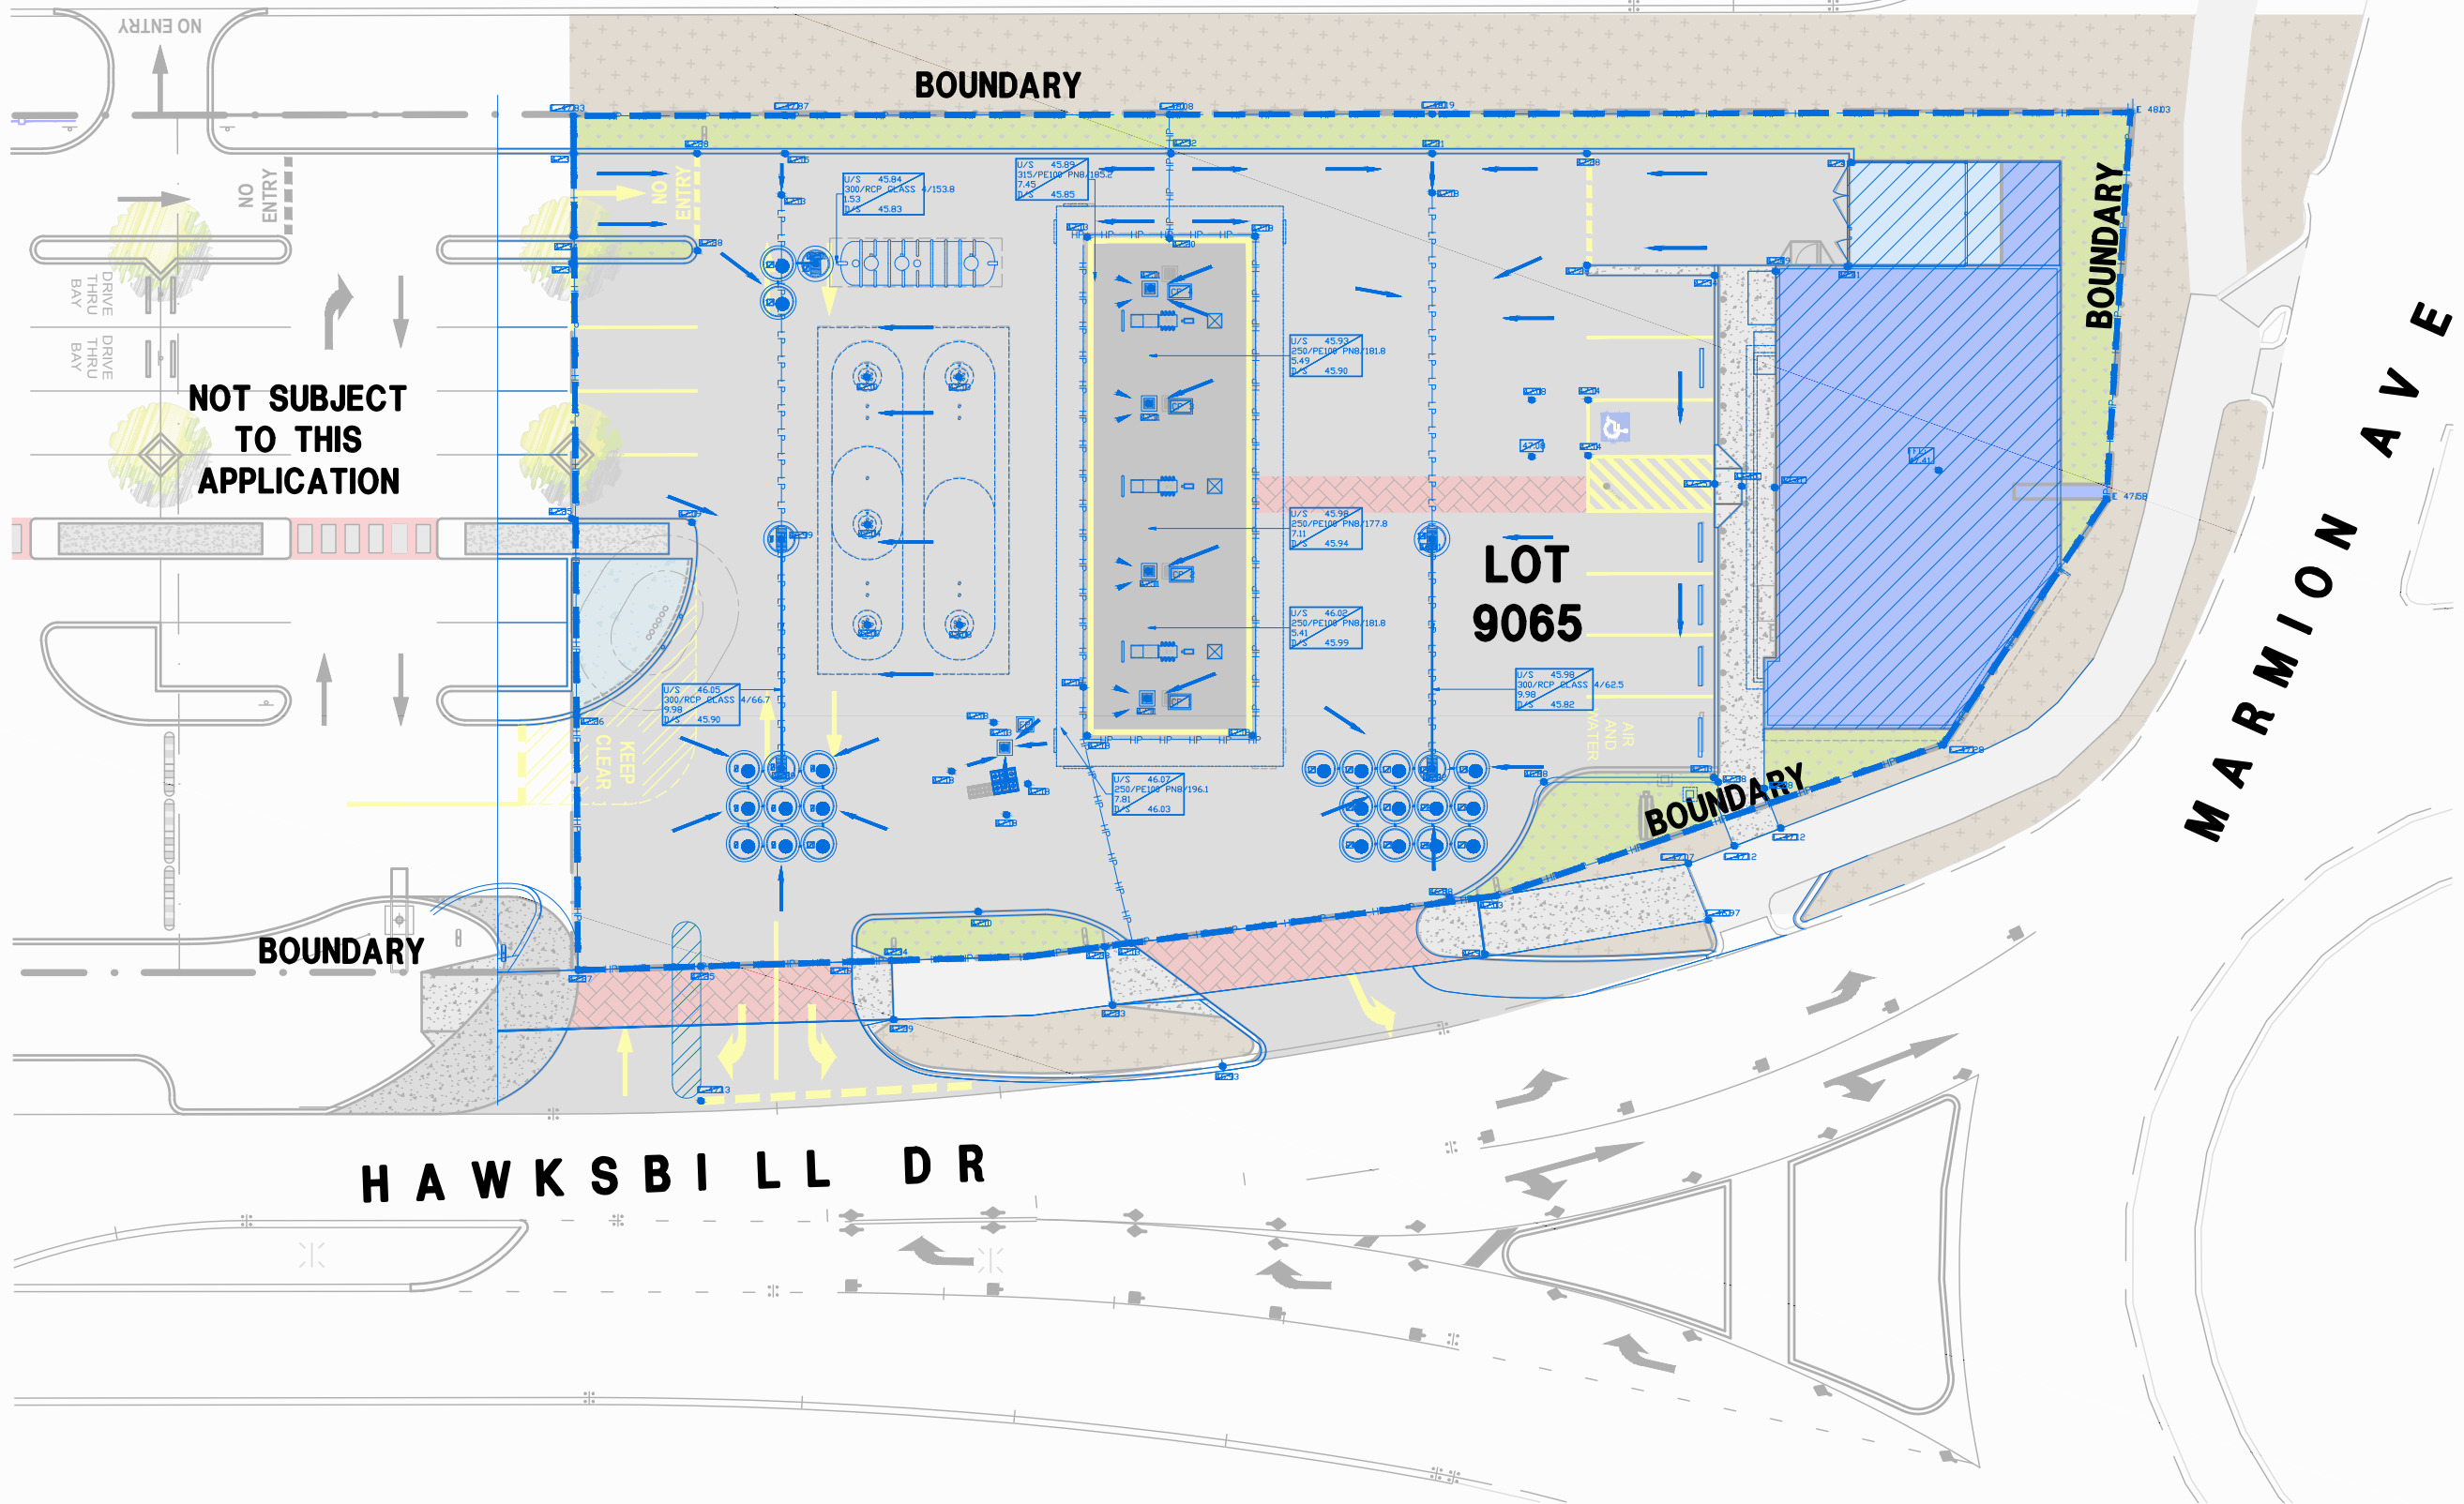

NOT SUBJECT TO THIS APPLICATION



HINDLEY & ASSOCIATES
BUILDING DESIGNERS
186 STIRLING HIGHWAY
NEDLANDS WA 6009
PO BOX 199
NEDLANDS WA 6909
PHONE - 9386 6699
admin@hindley.com.au
www.hindley.com.au

DEVELOPMENT APPLICATION


THIS DRAWING IS COPYRIGHT AND MUST NOT BE RETAINED, COPIED OR USED WITHOUT THE AUTHORITY OF HINDLEY & ASSOCIATES PTY LTD.
DO NOT SCALE FROM THIS DRAWING.
THE CONTRACTOR AND HIS SUBCONTRACTORS ARE TO VERIFY ALL DIMENSIONS ON SITE BEFORE MAKING SHOP DRAWINGS OR COMMENCING MANUFACTURE.
THIS IS A COMPUTER GENERATED DRAWING AND SHALL NOT BE ALTERED BY HAND.

NO.	DATE	REVISION	DRAWN	CHECK
A	23.11.21	ISSUED FOR DA	JJR	CPH

A3 SHEET


DRAINAGE AND LEVELS OVERLAY

SCALE 1:300

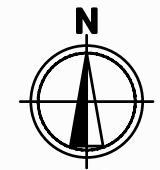

PROPOSED COMMERCIAL (SERVICE STATION) DEVELOPMENT
LOT 9065 (101) CHATEAU AVE, ALKIMOS WA
for LWP CAPITAL Pty. Ltd.

Date	08.02.21
Design	CPH
Drawn	JJR
Checked	CPH
Scale	1:500
Job No.	0774
Dwg.	DA06
Rev.	A

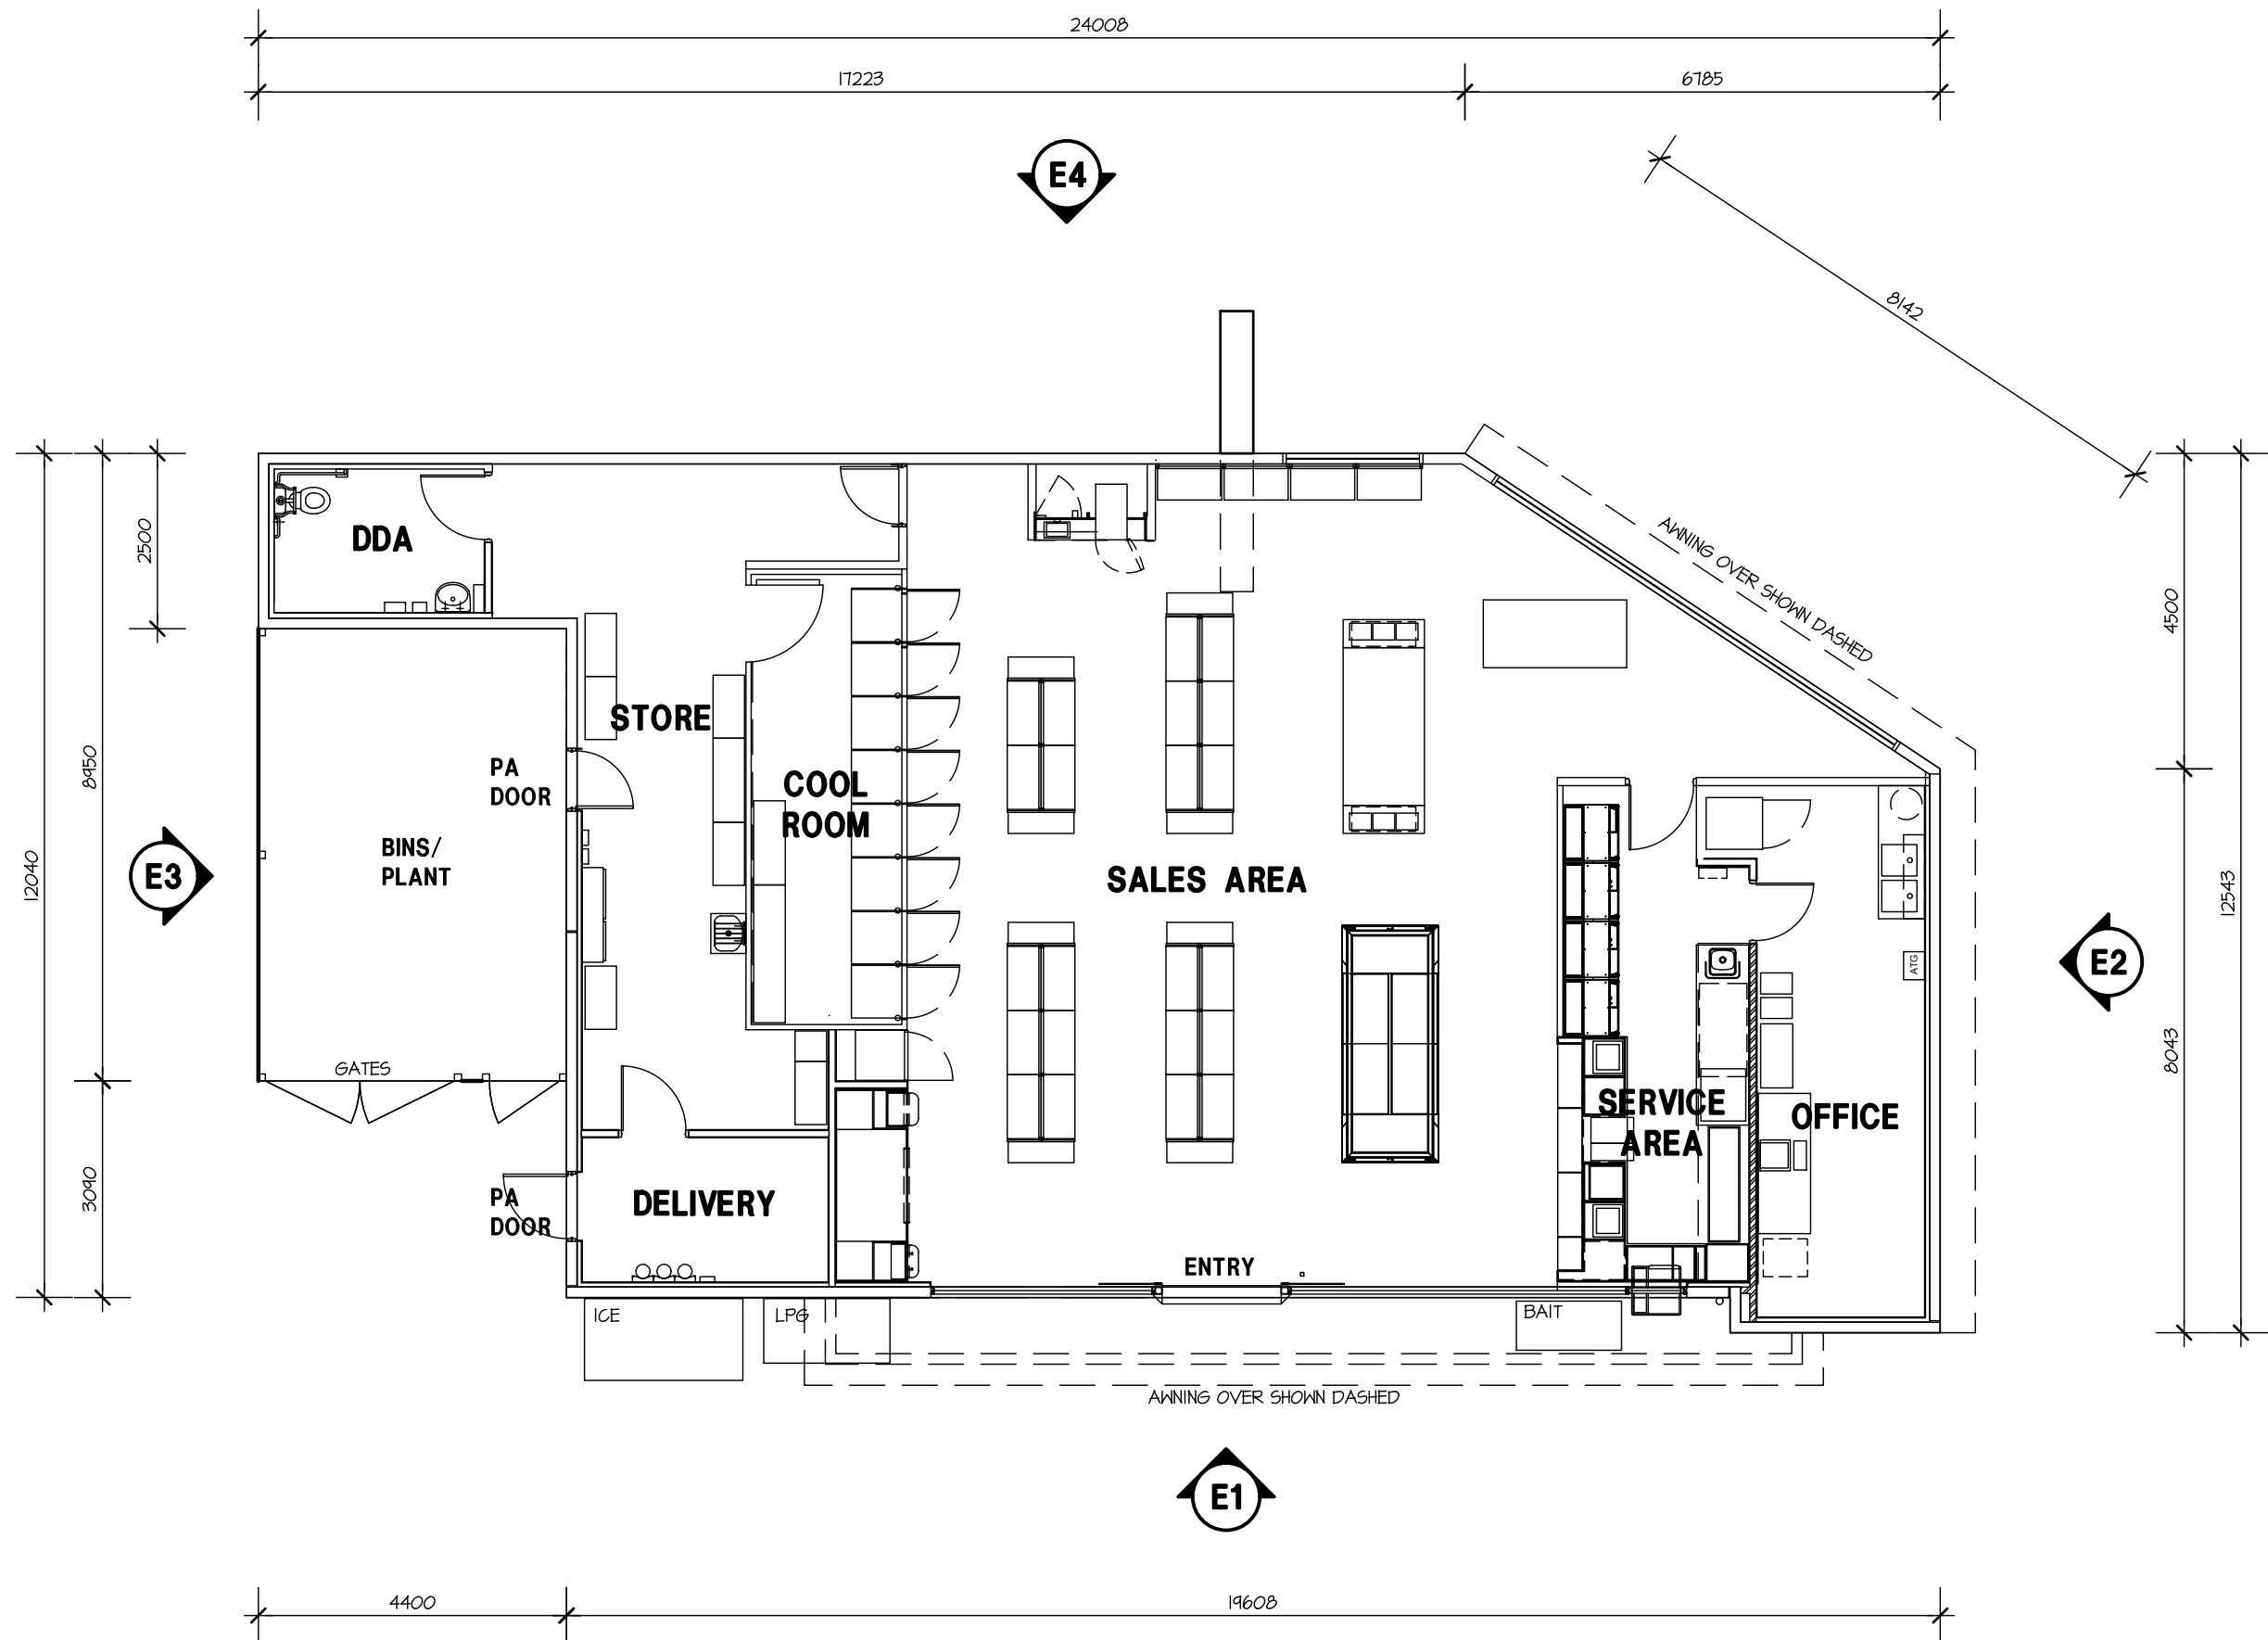


HINDLEY & ASSOCIATES
BUILDING DESIGNERS
166 STIRLING HIGHWAY
NEDLANDS WA 6009
PO BOX 199
NEDLANDS WA 6909
PHONE - 9386 6699
admin@hindley.com.au
www.hindley.com.au

DEVELOPMENT APPLICATION

PROPOSED FLOOR PLAN

SCALE 1:100

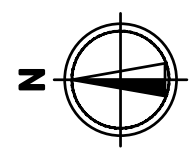


**PROPOSED COMMERCIAL
(SERVICE STATION) DEVELOPMENT**
LOT 9065 (101) CHATEAU AVE, ALKIMOS WA
for LWP CAPITAL Pty. Ltd.

Date - 08.02.21
Design - CPH
Drawn - JJR
Checked - CPH
Scale - 1:500
Job No. - 0774
Dwg - **DA07**
Rev - **A**


THIS DRAWING IS COPYRIGHT AND MUST NOT BE
RETAINED, COPIED OR USED WITHOUT THE
AUTHORITY OF HINDLEY & ASSOCIATES PTY.LTD.
DO NOT SCALE FROM THIS DRAWING.
THE CONTRACTOR AND HIS SUBCONTRACTORS ARE
TO VERIFY ALL DIMENSIONS ON SITE BEFORE MAKING
SHOP DRAWINGS OR COMMENCING MANUFACTURE.
THIS IS A COMPUTER GENERATED DRAWING AND
SHALL NOT BE ALTERED BY HAND.

NO.	DATE	REVISION	DRAWN	CHECK
A	23.11.21	ISSUED FOR DA	JJR	CPH

A3 SHEET

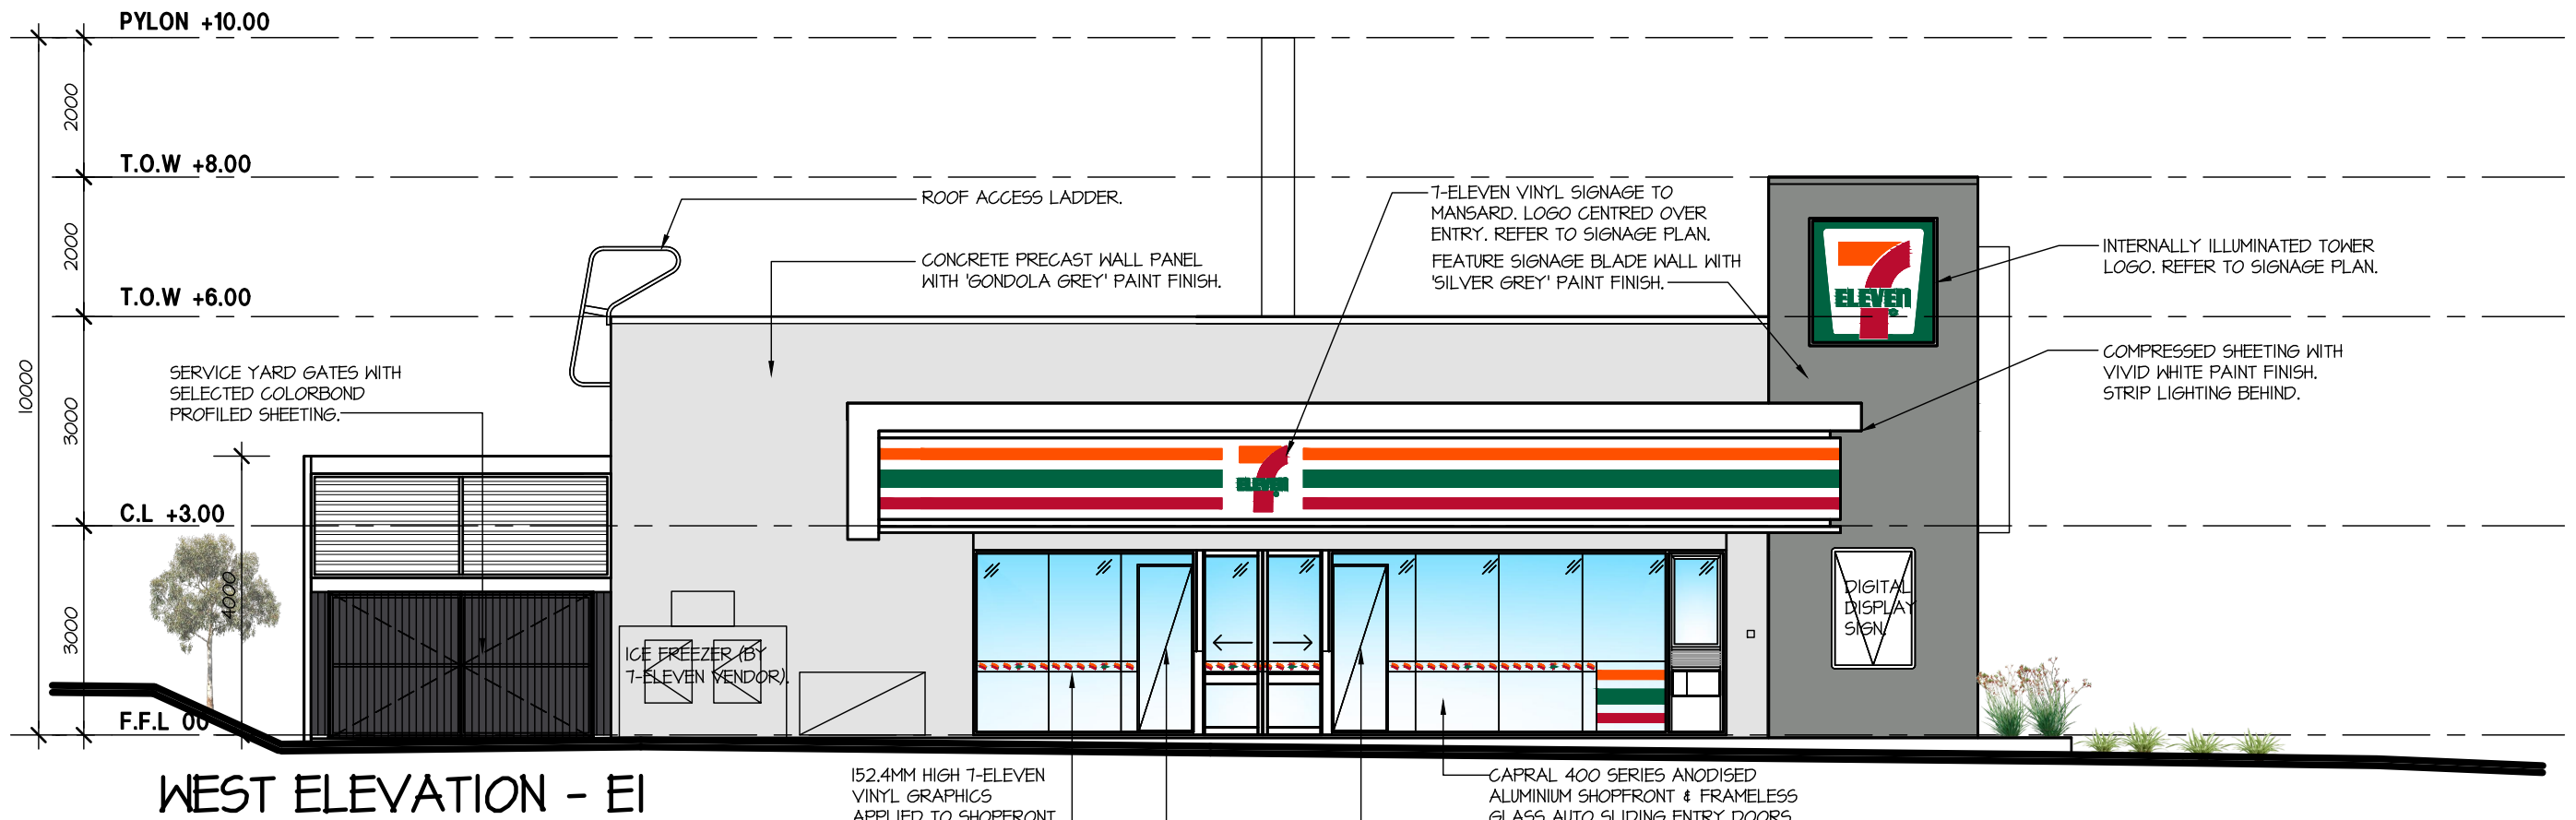

WEST ELEVATION - E1

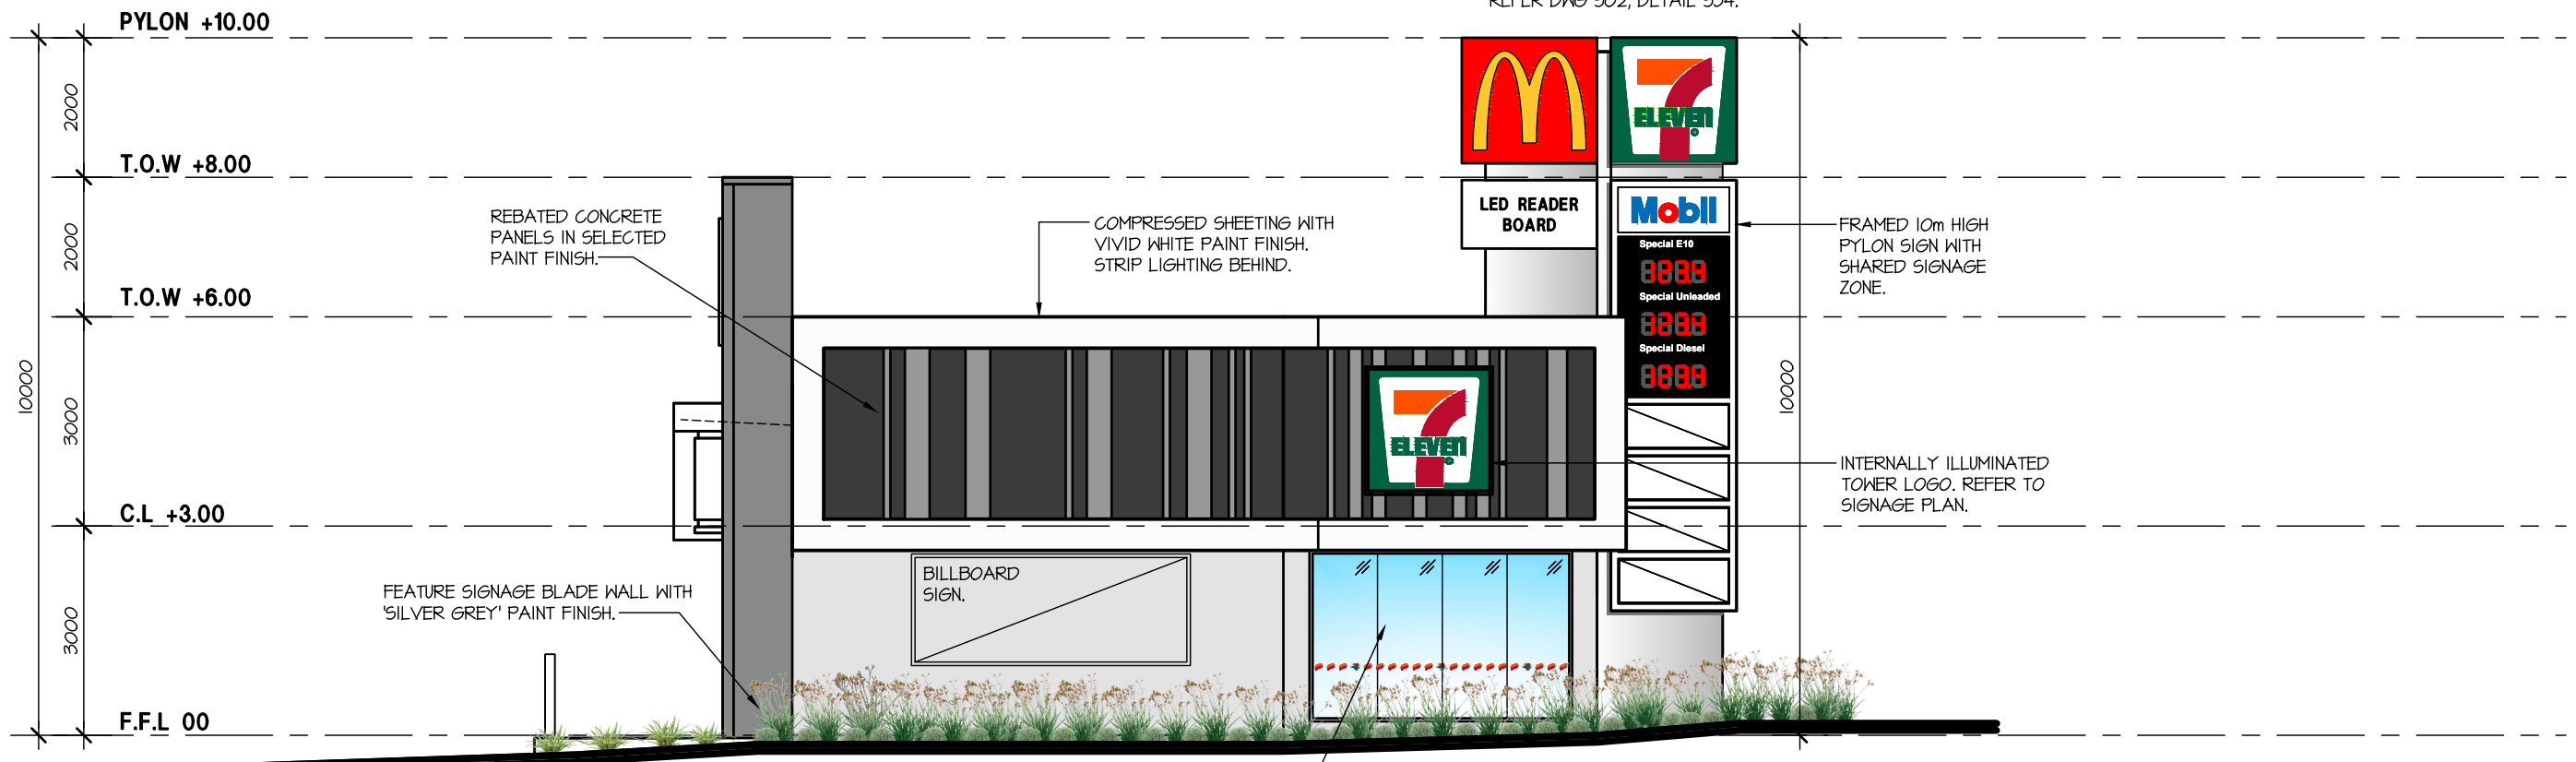

SOUTH/ HAWKSBILL ELEVATION - E2

IHA
 HINDLEY & ASSOCIATES
 BUILDING DESIGNERS
 166 STIRLING HIGHWAY
 NEDLANDS WA 6009
 PO BOX 199
 NEDLANDS WA 6909
 PHONE - 9386 6699
 admin@hindley.com.au
 www.hindley.com.au

DEVELOPMENT APPLICATION


THIS DRAWING IS COPYRIGHT AND MUST NOT BE RETAINED, COPIED OR USED WITHOUT THE AUTHORITY OF HINDLEY & ASSOCIATES PTY LTD.
 DO NOT SCALE FROM THIS DRAWING.
 THE CONTRACTOR AND HIS SUBCONTRACTORS ARE TO VERIFY ALL DIMENSIONS ON SITE BEFORE MAKING SHOP DRAWINGS OR COMMENCING MANUFACTURE.
 THIS IS A COMPUTER GENERATED DRAWING AND SHALL NOT BE ALTERED BY HAND.

NO.	DATE	REVISION	DRAWN	CHECK
A	23.11.21	ISSUED FOR DA	JJR	CPH


PROPOSED ELEVATIONS
 SCALE 1:100
 A3 SHEET

PROPOSED COMMERCIAL (SERVICE STATION) DEVELOPMENT
 LOT 9065 (101) CHATEAU AVE, ALKIMOS WA
 for LWP CAPITAL Pty. Ltd.

Date - 08.02.21
 Design - CPH
 Drawn - JJR
 Checked - CPH
 Scale - 1:500
 Job No. - 0774
 Dwg - **DA08**
 Rev - **A**

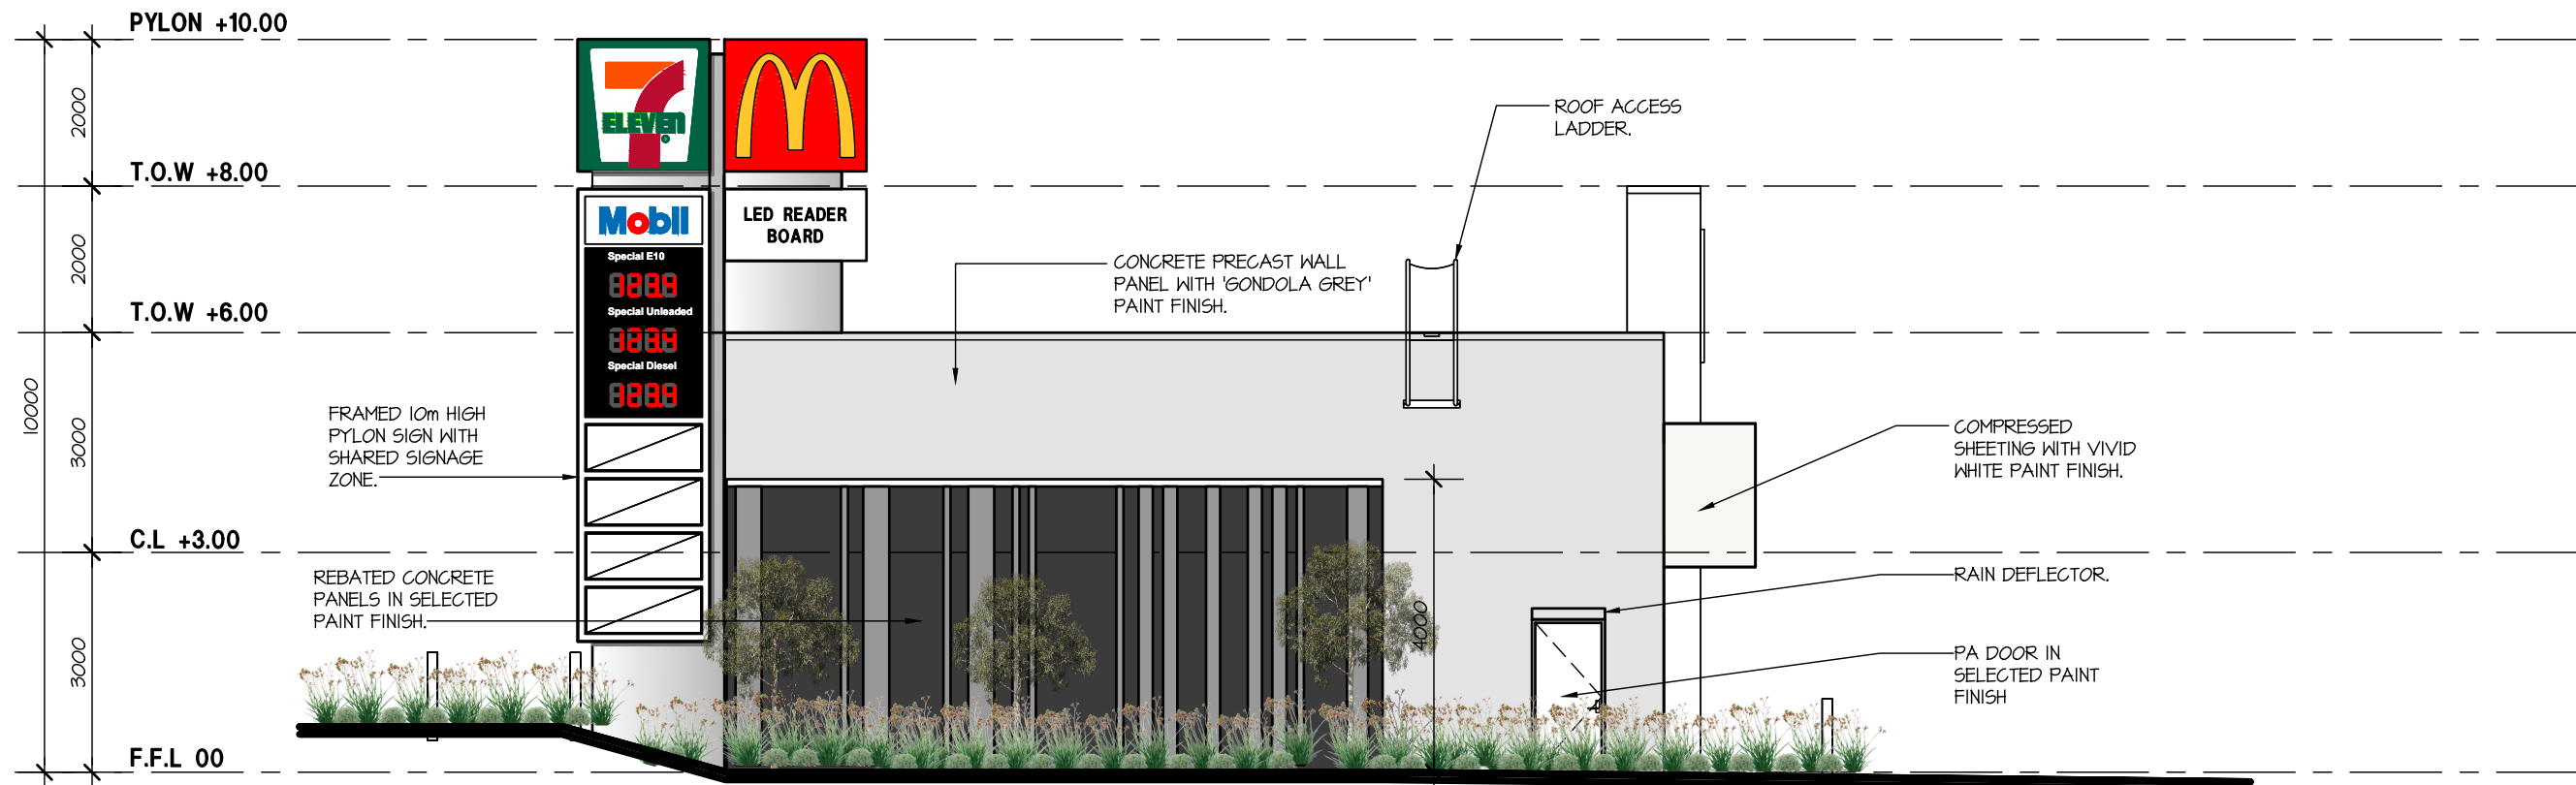

NORTH/ CARLSBAD ELEVATION - E3

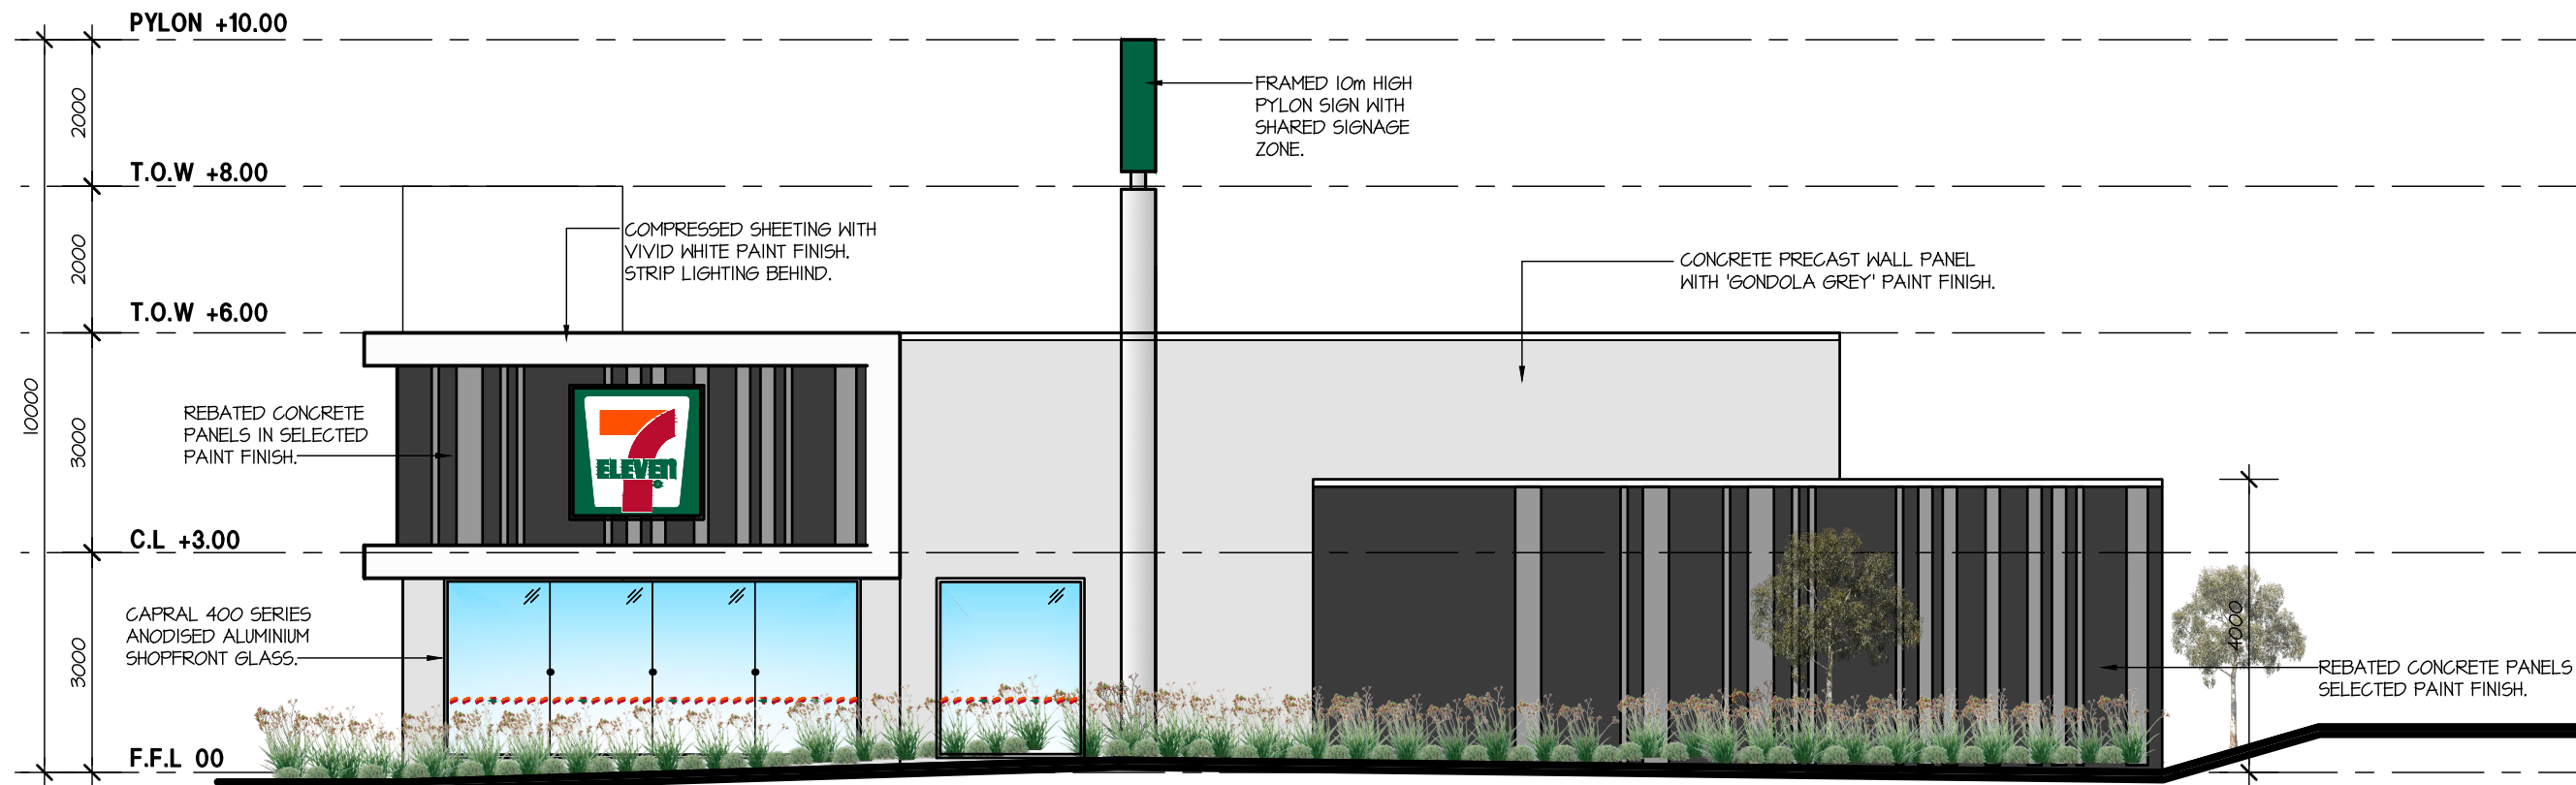

EAST/ MARMION ELEVATION - E4



HINDLEY & ASSOCIATES
BUILDING DESIGNERS

166 STIRLING HIGHWAY
NEDLANDS WA 6009

PO BOX 199
NEDLANDS WA 6909

PHONE - 9386 6699
admin@hindley.com.au
www.hindley.com.au

DEVELOPMENT APPLICATION

THIS DRAWING IS COPYRIGHT AND MUST NOT BE
RETAINED, COPIED OR USED WITHOUT THE
AUTHORITY OF HINDLEY & ASSOCIATES PTY LTD.
DO NOT SCALE FROM THIS DRAWING.
THE CONTRACTOR AND HIS SUBCONTRACTORS ARE
TO VERIFY ALL DIMENSIONS ON SITE BEFORE MAKING
SHOP DRAWINGS OR COMMENCING MANUFACTURE.
THIS IS A COMPUTER GENERATED DRAWING AND
SHALL NOT BE ALTERED BY HAND.

NO: DATE: REVISION:
A 23.11.21 ISSUED FOR DA

DRAWN: CHECK:
JJR CPH


A3 SHEET

PROPOSED ELEVATIONS


SCALE 1:100

**PROPOSED COMMERCIAL
(SERVICE STATION) DEVELOPMENT**
LOT 9065 (101) CHATEAU AVE, ALKIMOS WA
for LWP CAPITAL Pty. Ltd.


Date - 08.02.21
Design - CPH
Drawn - JJR
Checked - CPH
Scale - 1:500
Job No. - 0774
Dwg - **DA09**
Rev - **A**

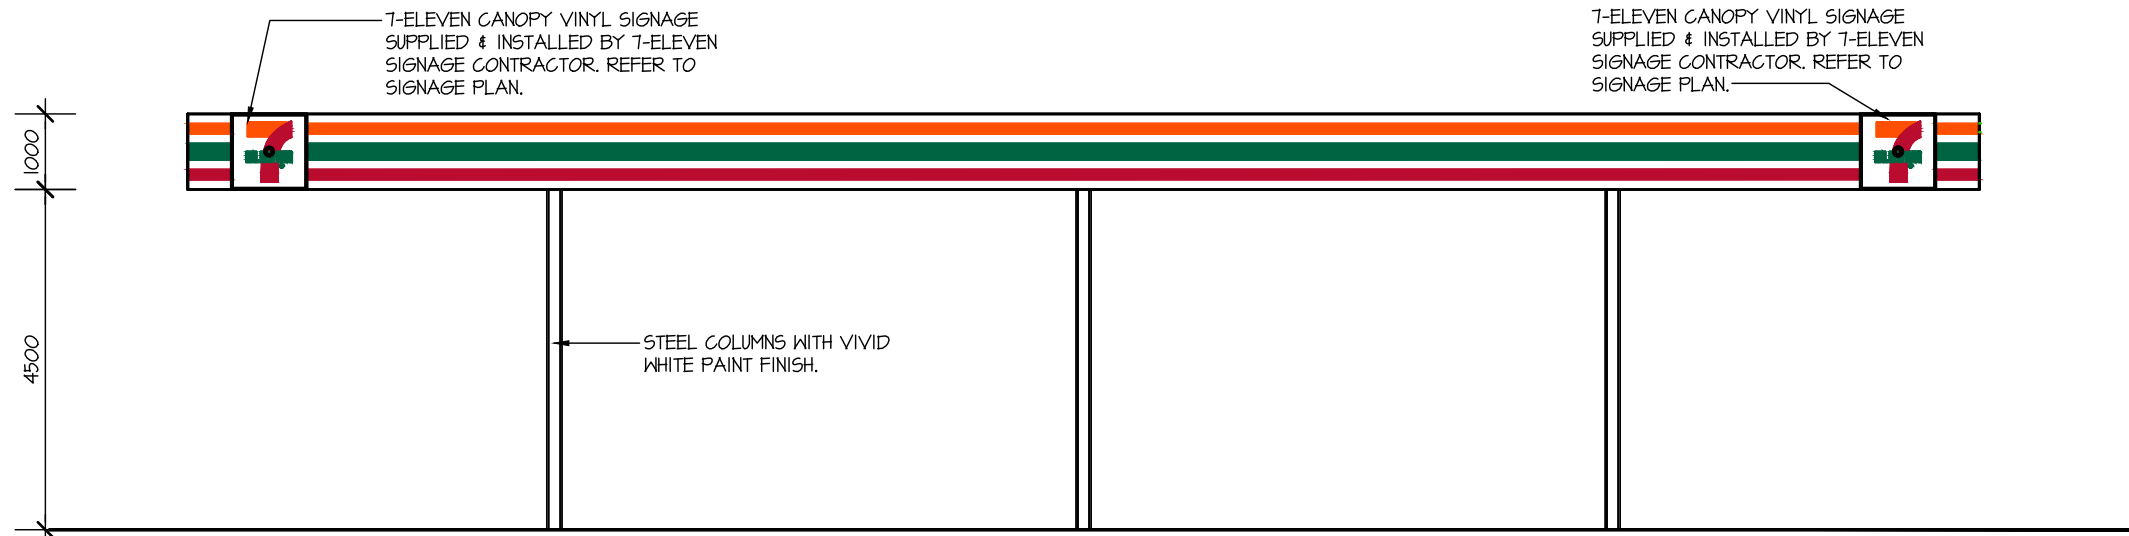


EAST ELEVATION - E5

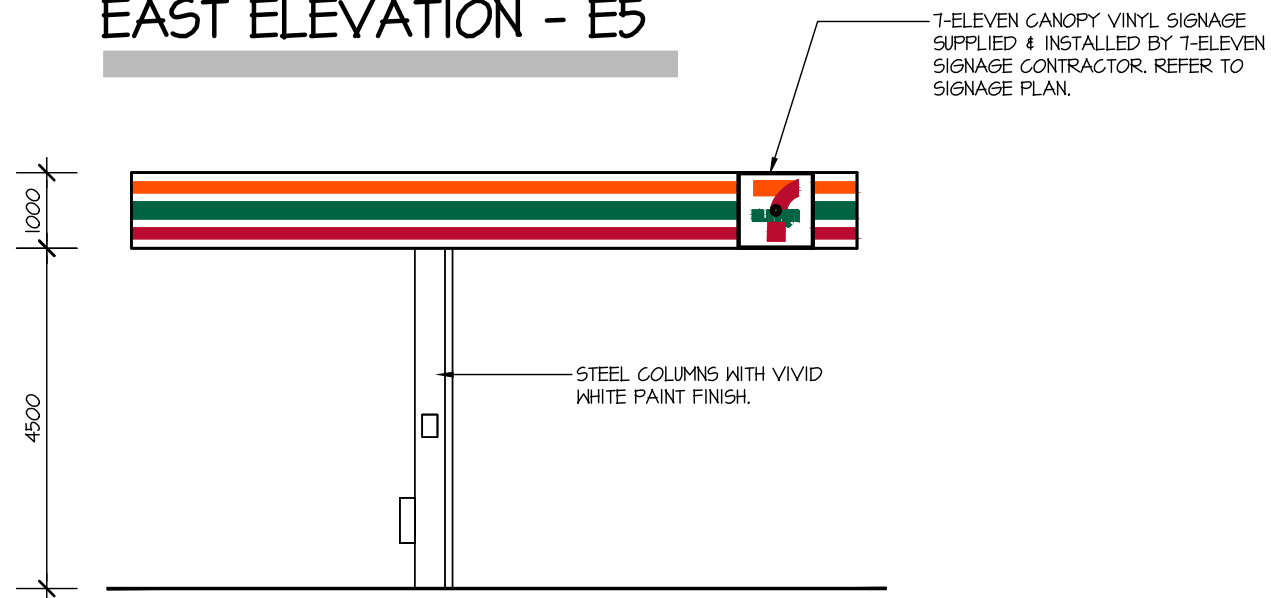

SOUTH ELEVATION - E6

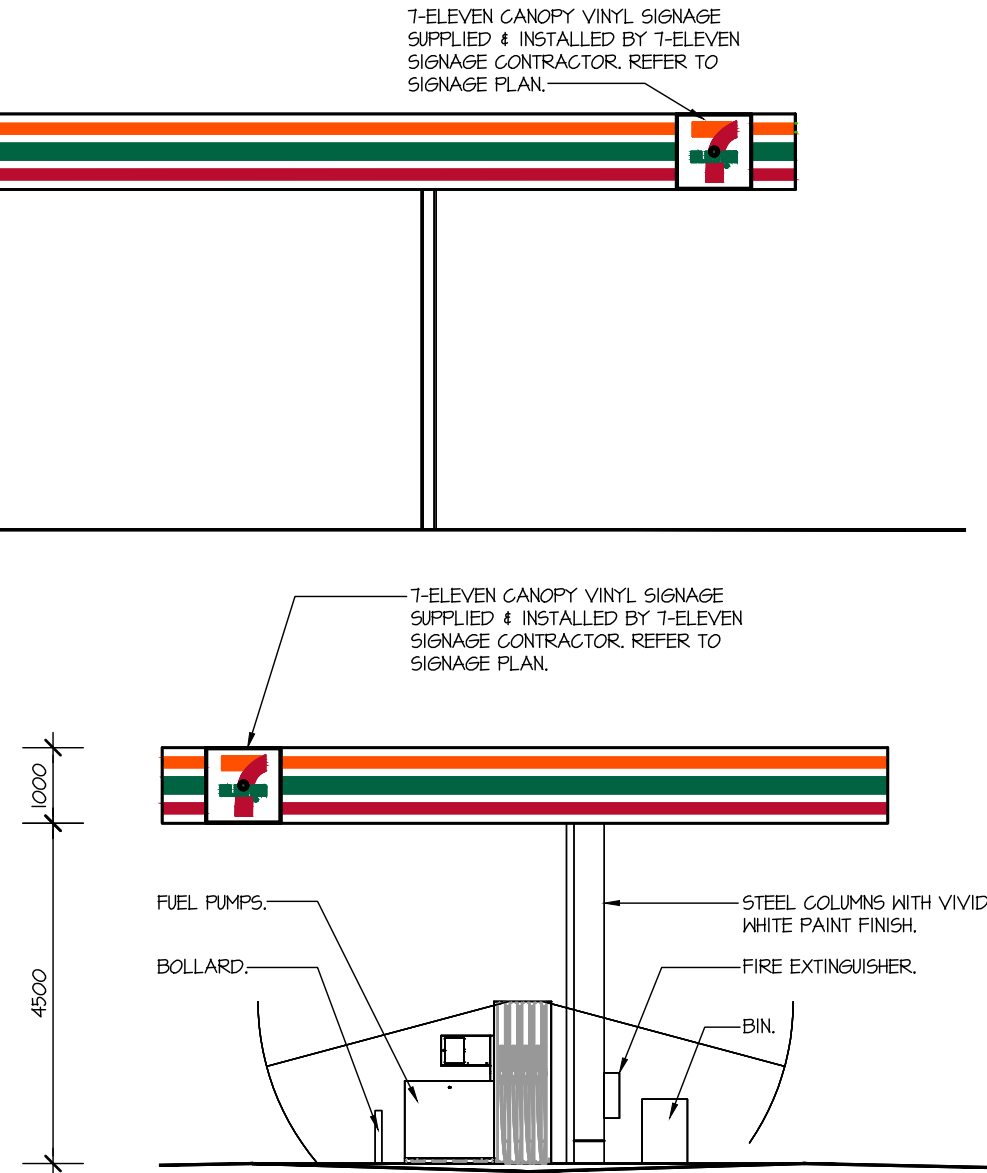

NORTH ELEVATION - E8

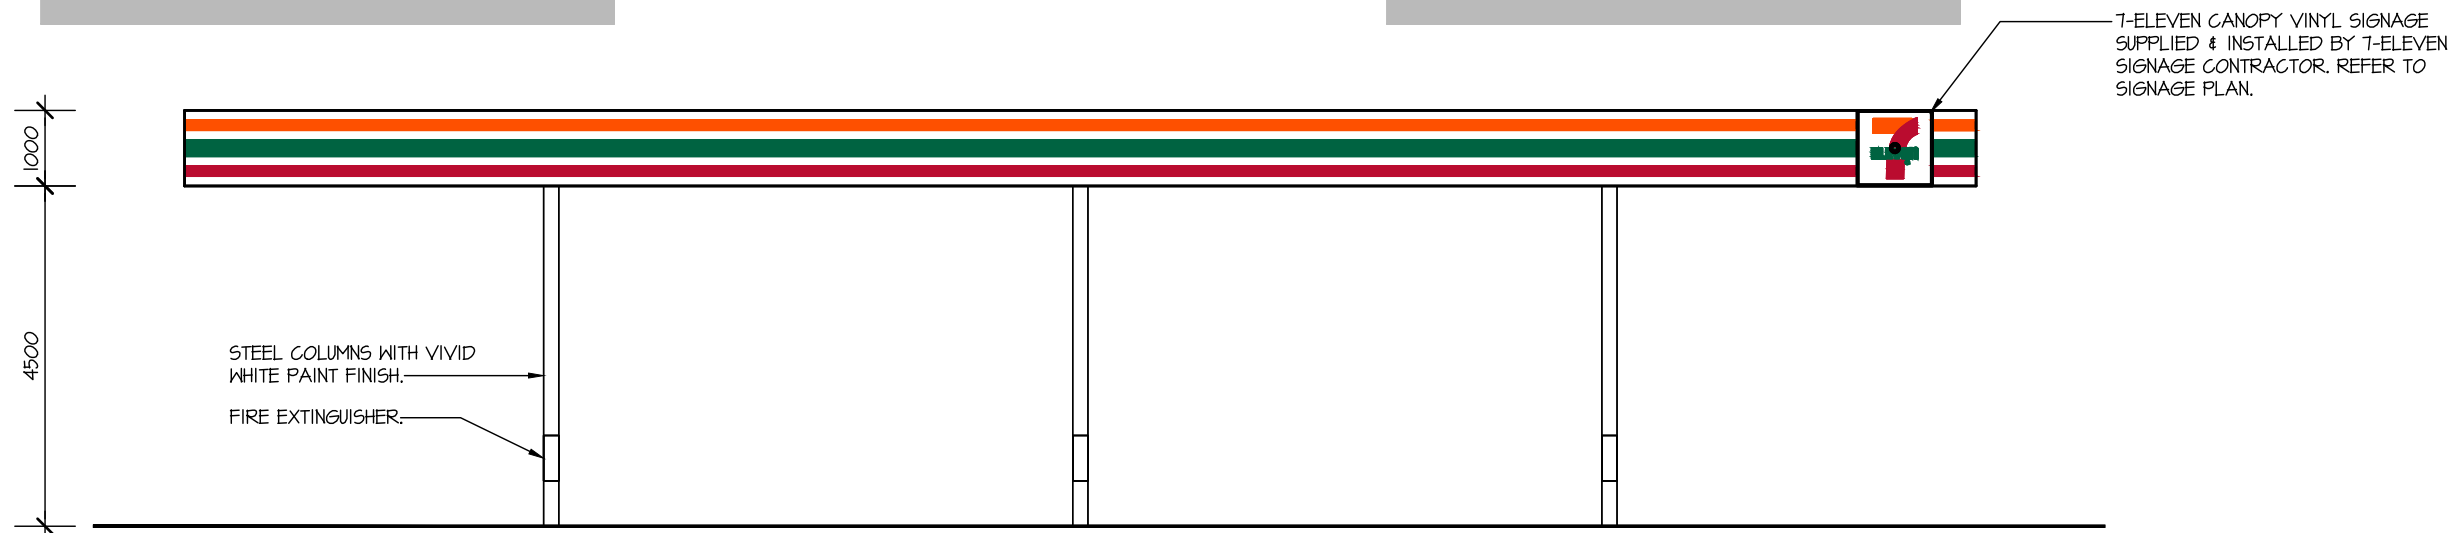

WEST ELEVATION - E7



186 STIRLING HIGHWAY
NEDLANDS WA 6909

PO BOX 199
NEDLANDS WA 6909

PHONE - 9386 6699
admin@hindley.com.au
www.hindley.com.au

DEVELOPMENT APPLICATION

THIS DRAWING IS COPYRIGHT AND MUST NOT BE RETAINED, COPIED OR USED WITHOUT THE AUTHORITY OF HINDLEY & ASSOCIATES PTY LTD.
DO NOT SCALE FROM THIS DRAWING.
THE CONTRACTOR AND HIS SUBCONTRACTORS ARE TO VERIFY ALL DIMENSIONS ON SITE BEFORE MAKING SHOP DRAWINGS OR COMMENCING MANUFACTURE.
THIS IS A COMPUTER GENERATED DRAWING AND SHALL NOT BE ALTERED BY HAND.

NO:	DATE:	REVISION:	DRAWN:	CHECK:
A	23.11.21	ISSUED FOR DA	JJR	CPH





A3 SHEET

PROPOSED ELEVATIONS

SCALE 1:100

**PROPOSED COMMERCIAL
(SERVICE STATION) DEVELOPMENT
LOT 9065 (101) CHATEAU AVE, ALKIMOS WA
for LWP CAPITAL Pty. Ltd.**

Date	08.02.21
Design	CPH
Drawn	JJR
Checked	CPH
Scale	1:500
Job No.	0774
Dwg	DA10
Rev	A

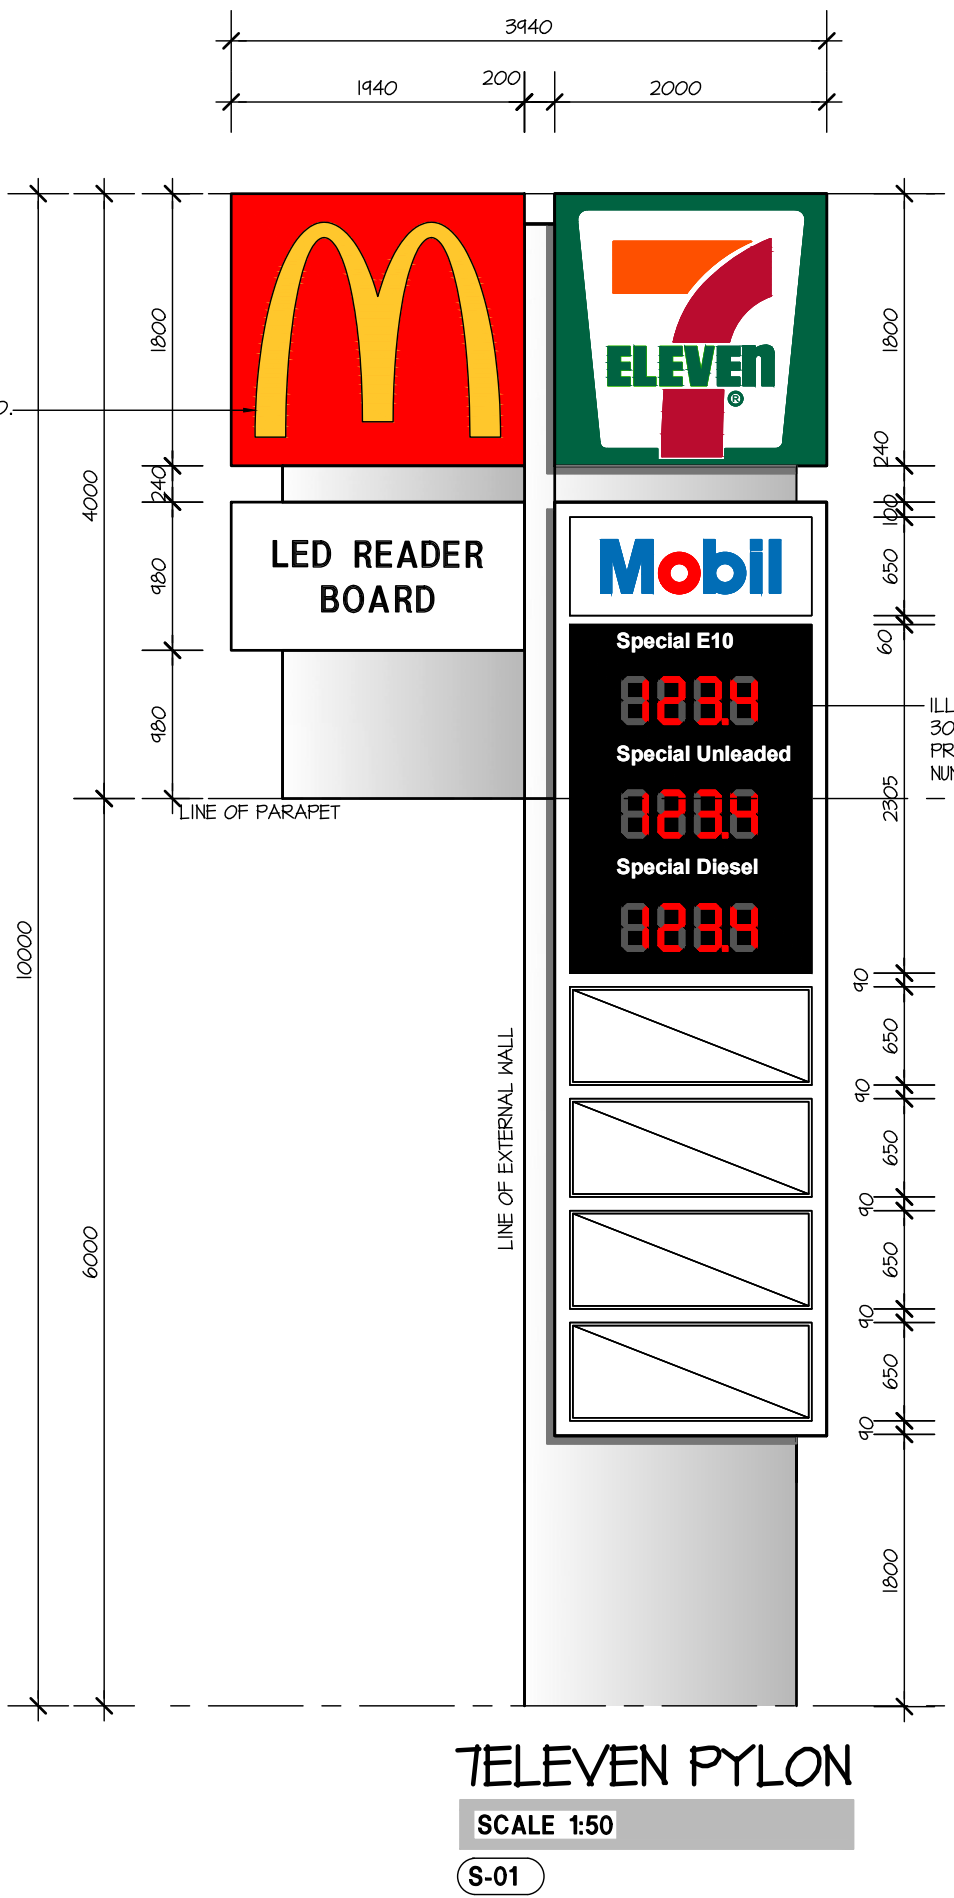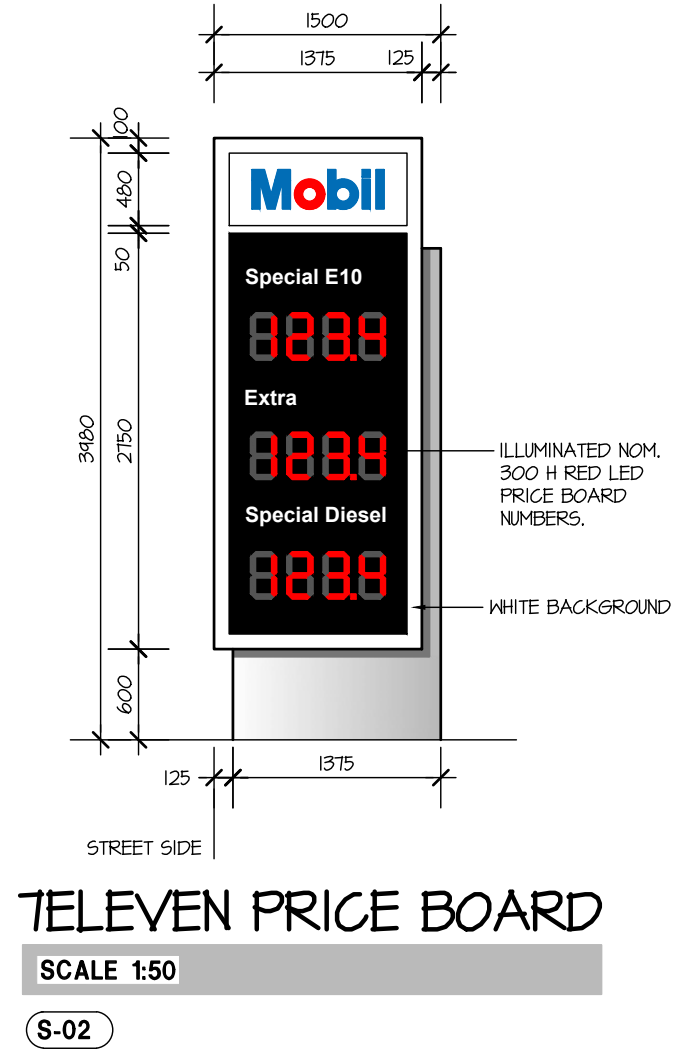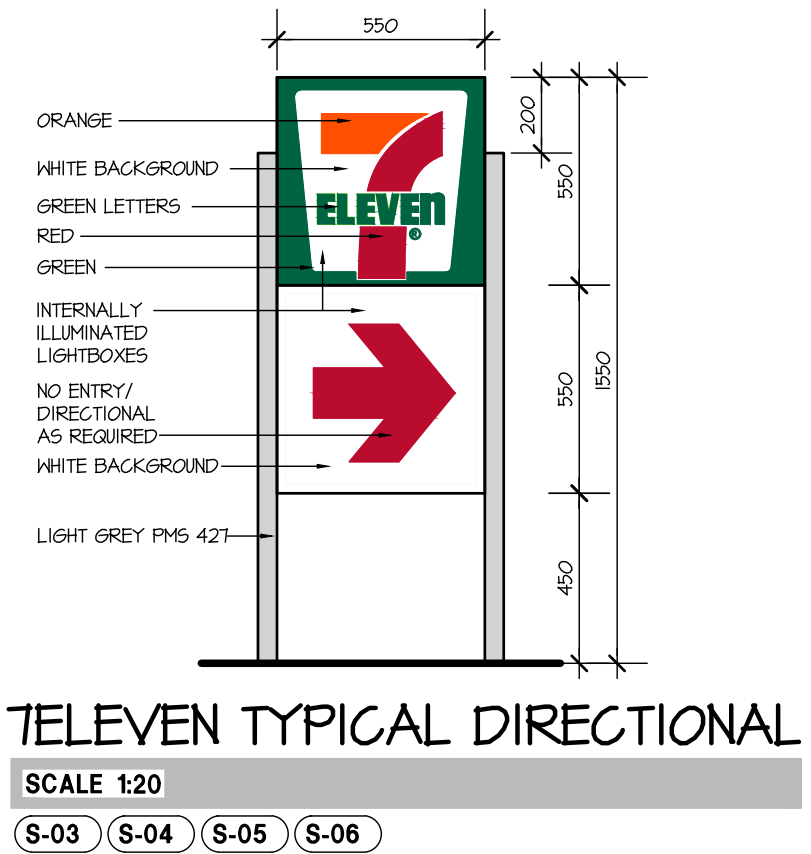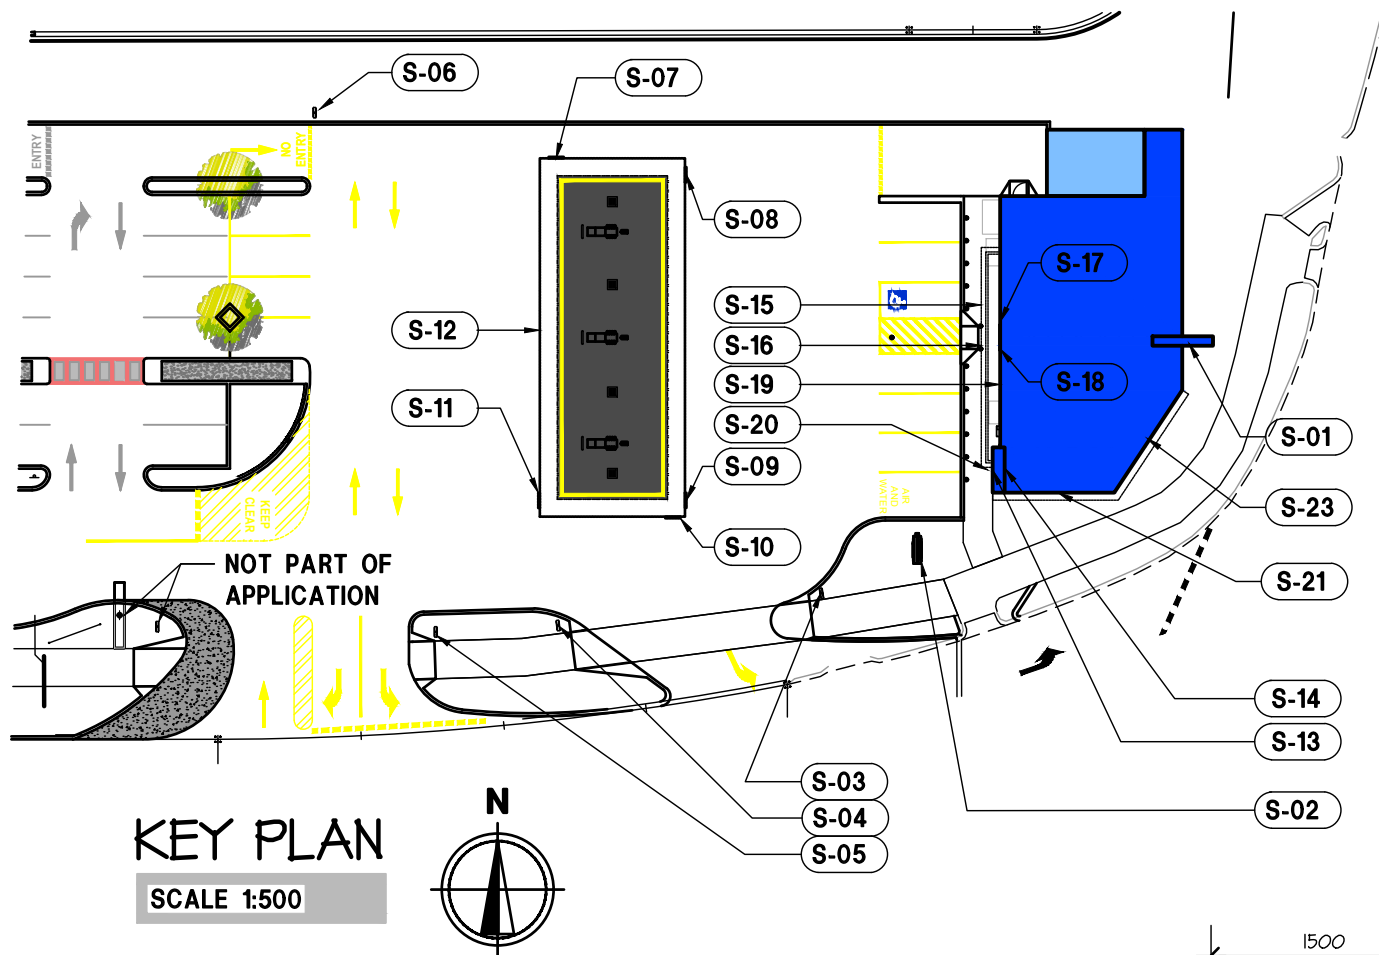

YELLOW FLAT FACE POLYCARBONATE LOGO ON RED BACKGROUND. INTERNALLY ILLUMINATED.

ILLUMINATED NOM. 300 H RED LED PRICE BOARD NUMBERS.

IWA
HINDLEY & ASSOCIATES
BUILDING DESIGNERS
166 STIRLING HIGHWAY
NEDLANDS WA 6909
PO BOX 199
NEDLANDS WA 6909
PHONE - 9386 6699
admin@hindley.com.au
www.hindley.com.au



DEVELOPMENT APPLICATION

THIS DRAWING IS COPYRIGHT AND MUST NOT BE RETAINED, COPIED OR USED WITHOUT THE AUTHORITY OF HINDLEY & ASSOCIATES PTY LTD.
DO NOT SCALE FROM THIS DRAWING.
THE CONTRACTOR AND HIS SUBCONTRACTORS ARE TO VERIFY ALL DIMENSIONS ON SITE BEFORE MAKING SHOP DRAWINGS OR COMMENCING MANUFACTURE.
THIS IS A COMPUTER GENERATED DRAWING AND SHALL NOT BE ALTERED BY HAND.


NO: DATE: REVISION: DRAWN: CHECK:
A 23.11.21 ISSUED FOR DA JJR CPH
A3 SHEET

PROPOSED COMMERCIAL (SERVICE STATION) DEVELOPMENT
LOT 9065 (101) CHATEAU AVE, ALKIMOS WA
for LWP CAPITAL Pty. Ltd.


Date - 08.02.21
Design - CPH
Drawn - JJR
Checked - CPH
Scale - 1:500
Job No. - 0774
Dwg - **DA11**
Rev - **A**

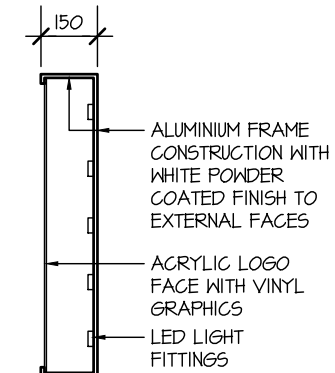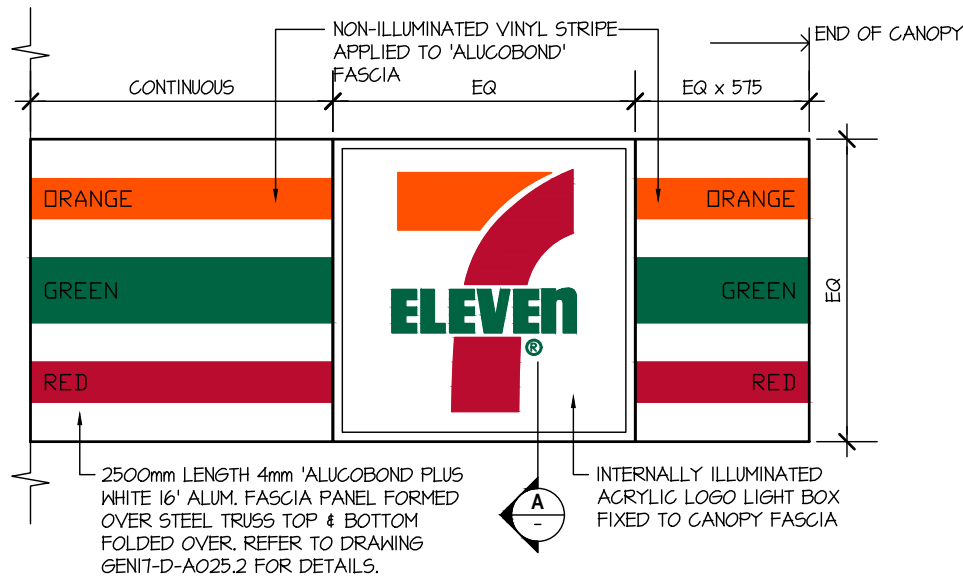

SEC-A
SCALE 1:20

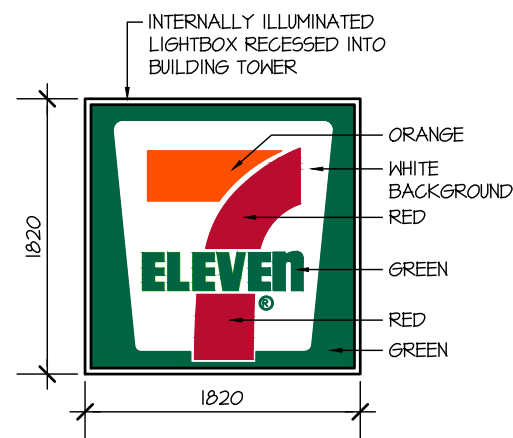

TELEVEN TOWER LOGO
SCALE 1:50

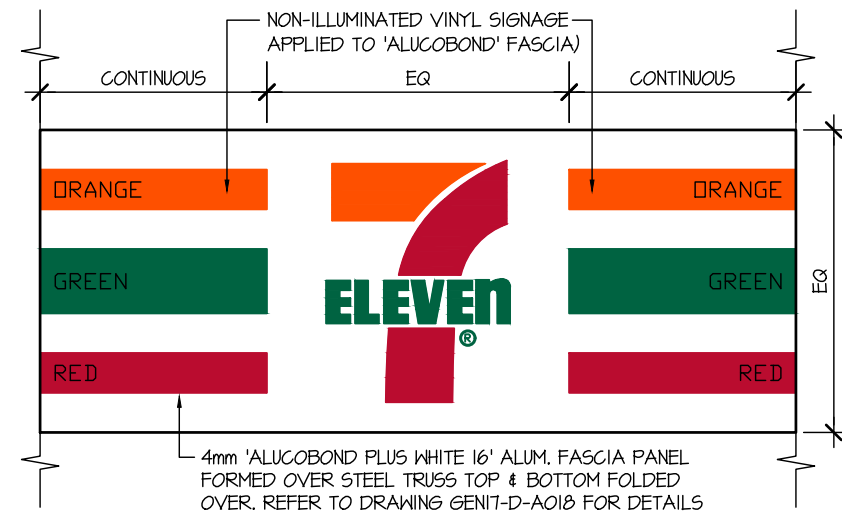

TELEVEN TYPICAL AWNING FACADE
SCALE 1:20


TELEVEN TYPICAL CANOPY FASCIA

SCALE 1:20

- S-07 S-08 S-09 S-10 S-11 S-12

- S-13 S-14 S-23


- S-15 S-16

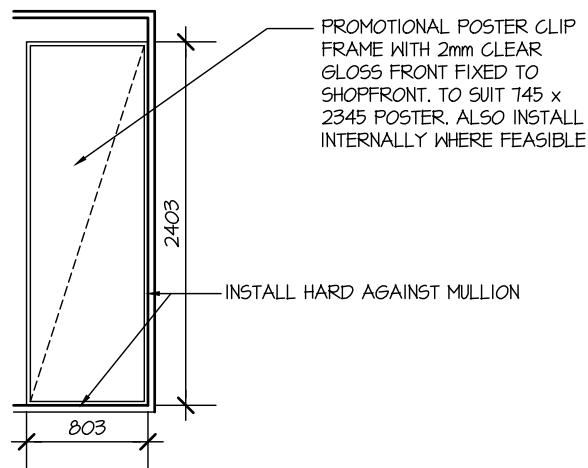

TELEVEN ENTRY POSTERS

SCALE 1:50


- S-17 S-18

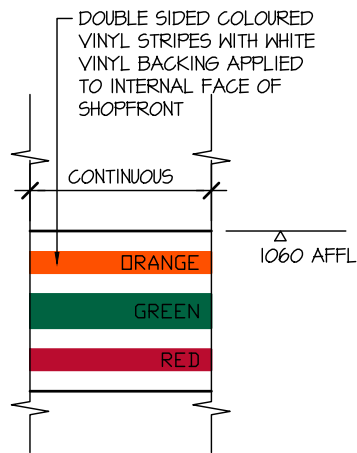

TELEVEN WINDOW FILM

SCALE 1:50


- S-19

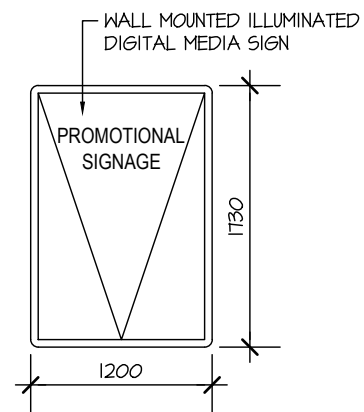

TELEVEN DIGITAL SIGN

SCALE 1:50

- S-20

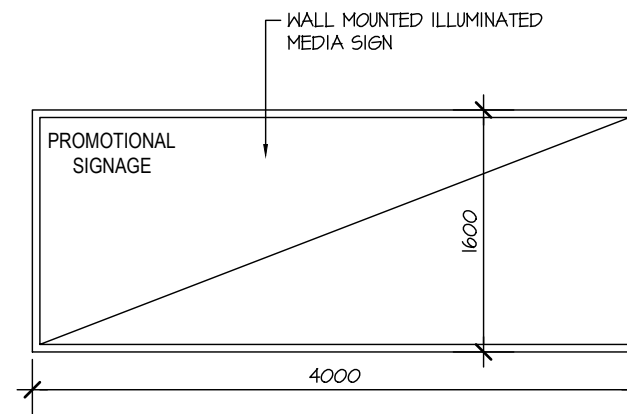

TELEVEN BILLBOARD

SCALE 1:50

- S-21



HINDLEY & ASSOCIATES
BUILDING DESIGNERS

186 STIRLING HIGHWAY
NEDLANDS WA 6009

PO BOX 199
NEDLANDS WA 6909

PHONE - 9386 6699
admin@hindley.com.au
www.hindley.com.au

DEVELOPMENT APPLICATION

THIS DRAWING IS COPYRIGHT AND MUST NOT BE RETAINED, COPIED OR USED WITHOUT THE AUTHORITY OF HINDLEY & ASSOCIATES PTY LTD.

DO NOT SCALE FROM THIS DRAWING.
THE CONTRACTOR AND HIS SUBCONTRACTORS ARE TO VERIFY ALL DIMENSIONS ON SITE BEFORE MAKING SHOP DRAWINGS OR COMMENCING MANUFACTURE.

THIS IS A COMPUTER GENERATED DRAWING AND SHALL NOT BE ALTERED BY HAND.

NO:	DATE:	REVISION:	DRAWN:	CHECK:
A	23.11.21	ISSUED FOR DA	JJR	CPH

A3 SHEET

PROPOSED COMMERCIAL (SERVICE STATION) DEVELOPMENT
LOT 9065 (101) CHATEAU AVE, ALKIMOS WA
for LWP CAPITAL Pty. Ltd.

Date	08.02.21
Design	CPH
Drawn	JJR
Checked	CPH
Scale	1:500
Job No.	0774
Dwg.	DA12
Rev.	A



Mobil
UNLEADED 98
173.8
UNLEADED 95
165.6
DIESEL
178.9

Mobil
UNLEADED 98
173.8
UNLEADED 95
165.6
DIESEL
178.9



Mobil

UNLEADED 98	173.8
UNLEADED 95	165.6
DIESEL	178.9



Hindley and Associates



Mobil

UNLEADED 98	173.8
UNLEADED 95	165.6
DIESEL	178.9





Mobil	
UNLEADED 88	173.8
UNLEADED 95	165.6
DIESEL	178.9

Mobil	
UNLEADED 88	173.8
UNLEADED 95	165.6
DIESEL	178.9



Hindley and Associates



7-ELEVEN **McDonald's**
Mobil
UNLEADED 98
173.8
UNLEADED 95
165.6
DIESEL
178.9