

HINDLEY & ASSOCIATES  
BUILDING DESIGNERS

166 STIRLING HIGHWAY  
NEDLANDS WA 6009

PO BOX 199  
NEDLANDS WA 6909

PHONE - 9386 6699  
admin@hindley.com.au  
www.hindley.com.au

DEVELOPMENT APPLICATION

THIS DRAWING IS COPYRIGHT AND MUST NOT BE  
RETAINED, COPIED OR USED WITHOUT THE  
AUTHORITY OF HINDLEY & ASSOCIATES PTY LTD.  
DO NOT SCALE FROM THIS DRAWING.  
THE CONTRACTOR AND HIS SUBCONTRACTORS ARE  
TO VERIFY ALL DIMENSIONS ON SITE BEFORE MAKING  
SHOP DRAWINGS OR COMMENCING MANUFACTURE.  
THIS IS A COMPUTER GENERATED DRAWING AND  
SHALL NOT BE ALTERED BY HAND.

NO:	DATE:	REVISION:	DRAWN:	CHECK:
PRE	06.12.21	PRELIMINARY ISSUE	CPH	CPH
A	08.12.21	DEVELOPMENT APPLICATION ISSUE	CPH	CPH
.	.	.	.	.
.	.	.	.	.
.	.	.	.	.

A3 SHEET


## SITE LOCATION PLAN

NOT TO SCALE

PROPOSED FAST FOOD DRIVE THROUGH  
LOT 1, No. 9 HEADINGLY CRESCENT  
BUTLER  
CANNING BRIDGE SUPER WASH Pty Ltd

Date	-	06.12.21
Design	-	CPH
Drawn	-	CPH
Checked	-	CPH
Scale	-	N.T.S.
Job No.	-	0602
Dwg	-	DA01
Rev	-	A



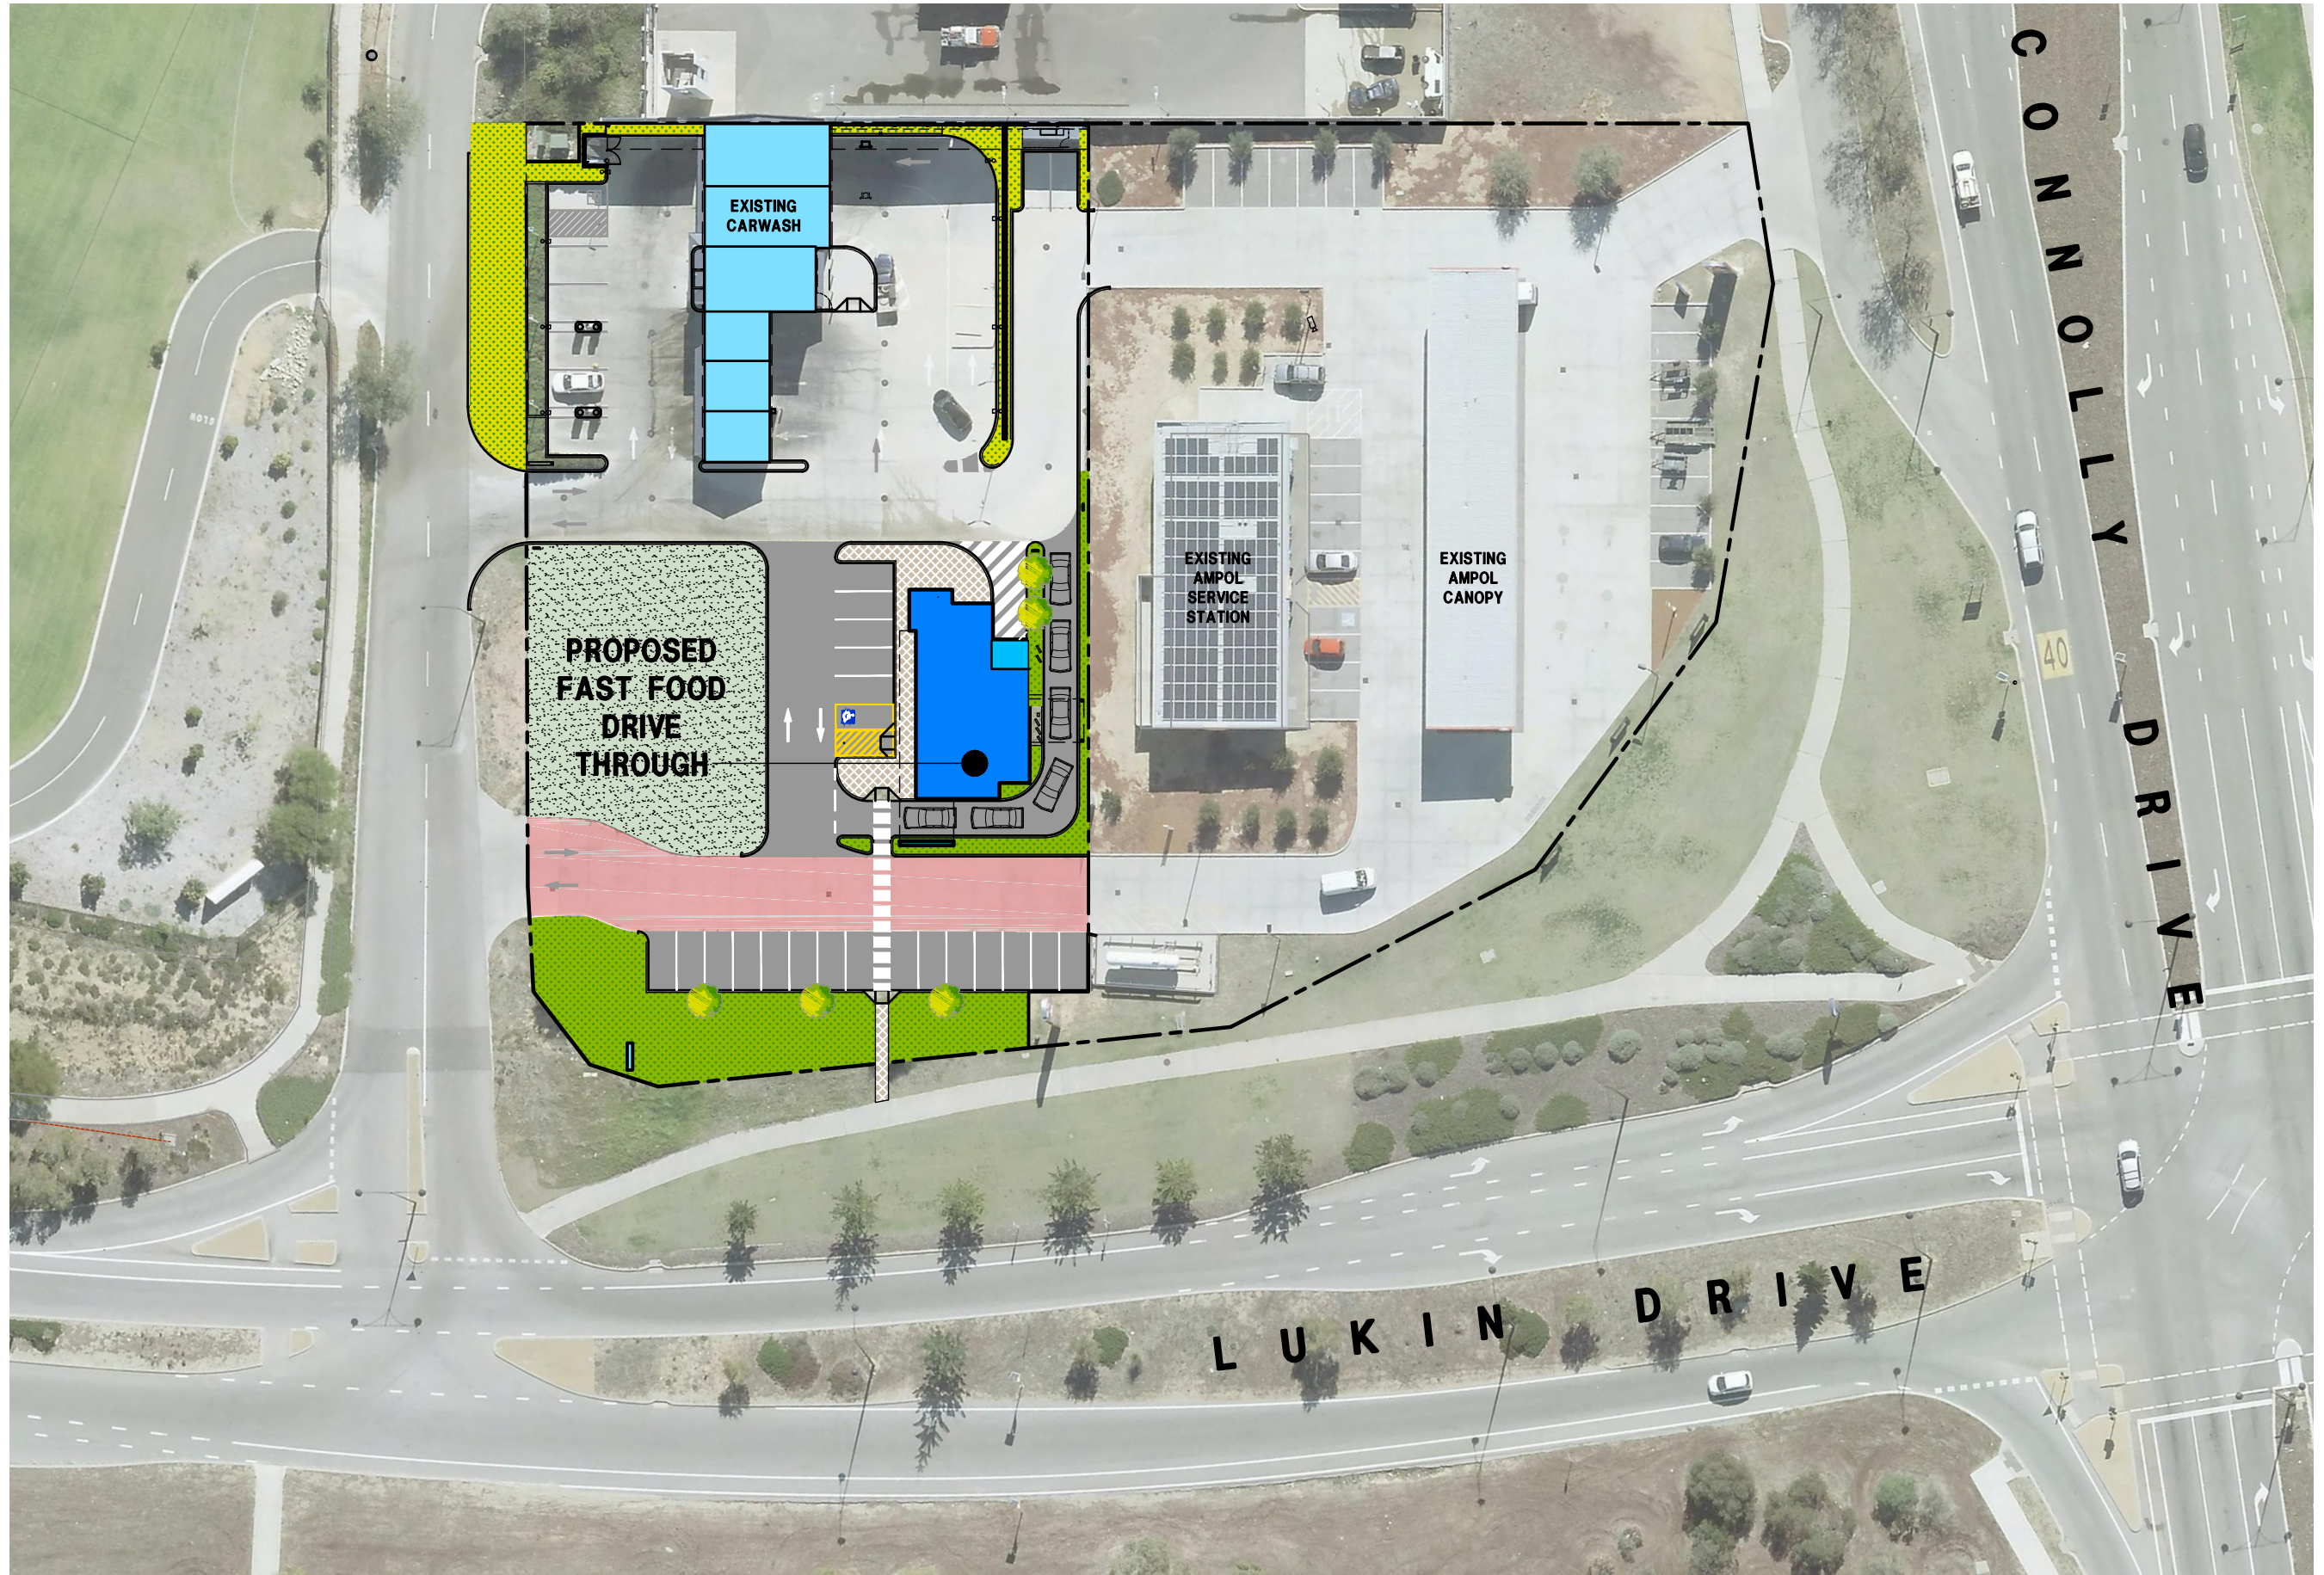

HINDLEY & ASSOCIATES  
BUILDING DESIGNERS

166 STIRLING HIGHWAY  
NEDLANDS WA 6009

PO BOX 199  
NEDLANDS WA 6909

PHONE - 9386 6699  
admin@hindley.com.au  
www.hindley.com.au

DEVELOPMENT APPLICATION

THIS DRAWING IS COPYRIGHT AND MUST NOT BE  
RETAINED, COPIED OR USED WITHOUT THE  
AUTHORITY OF HINDLEY & ASSOCIATES PTY LTD.  
DO NOT SCALE FROM THIS DRAWING.

THE CONTRACTOR AND HIS SUBCONTRACTORS ARE  
TO VERIFY ALL DIMENSIONS ON SITE BEFORE MAKING  
SHOP DRAWINGS OR COMMENCING MANUFACTURE.  
THIS IS A COMPUTER GENERATED DRAWING AND  
SHALL NOT BE ALTERED BY HAND.

NO.	DATE	REVISION	DRAWN	CHECK
PRE	06.12.21	PRELIMINARY ISSUE	CPH	CPH
A	08.12.21	DEVELOPMENT APPLICATION ISSUE	CPH	CPH

A3 SHEET


## OVERALL SITE PLAN

SCALE 1:600

PROPOSED FAST FOOD DRIVE THROUGH  
LOT 1, No. 9 HEADINGLY CRESCENT  
BUTLER  
CANNING BRIDGE SUPER WASH Pty Ltd


Date - 06.12.21  
Design - CPH  
Drawn - CPH  
Checked - CPH  
Scale - 1:600  
Job No. 0602  
Dwg - **DA02**  
Rev - **A**



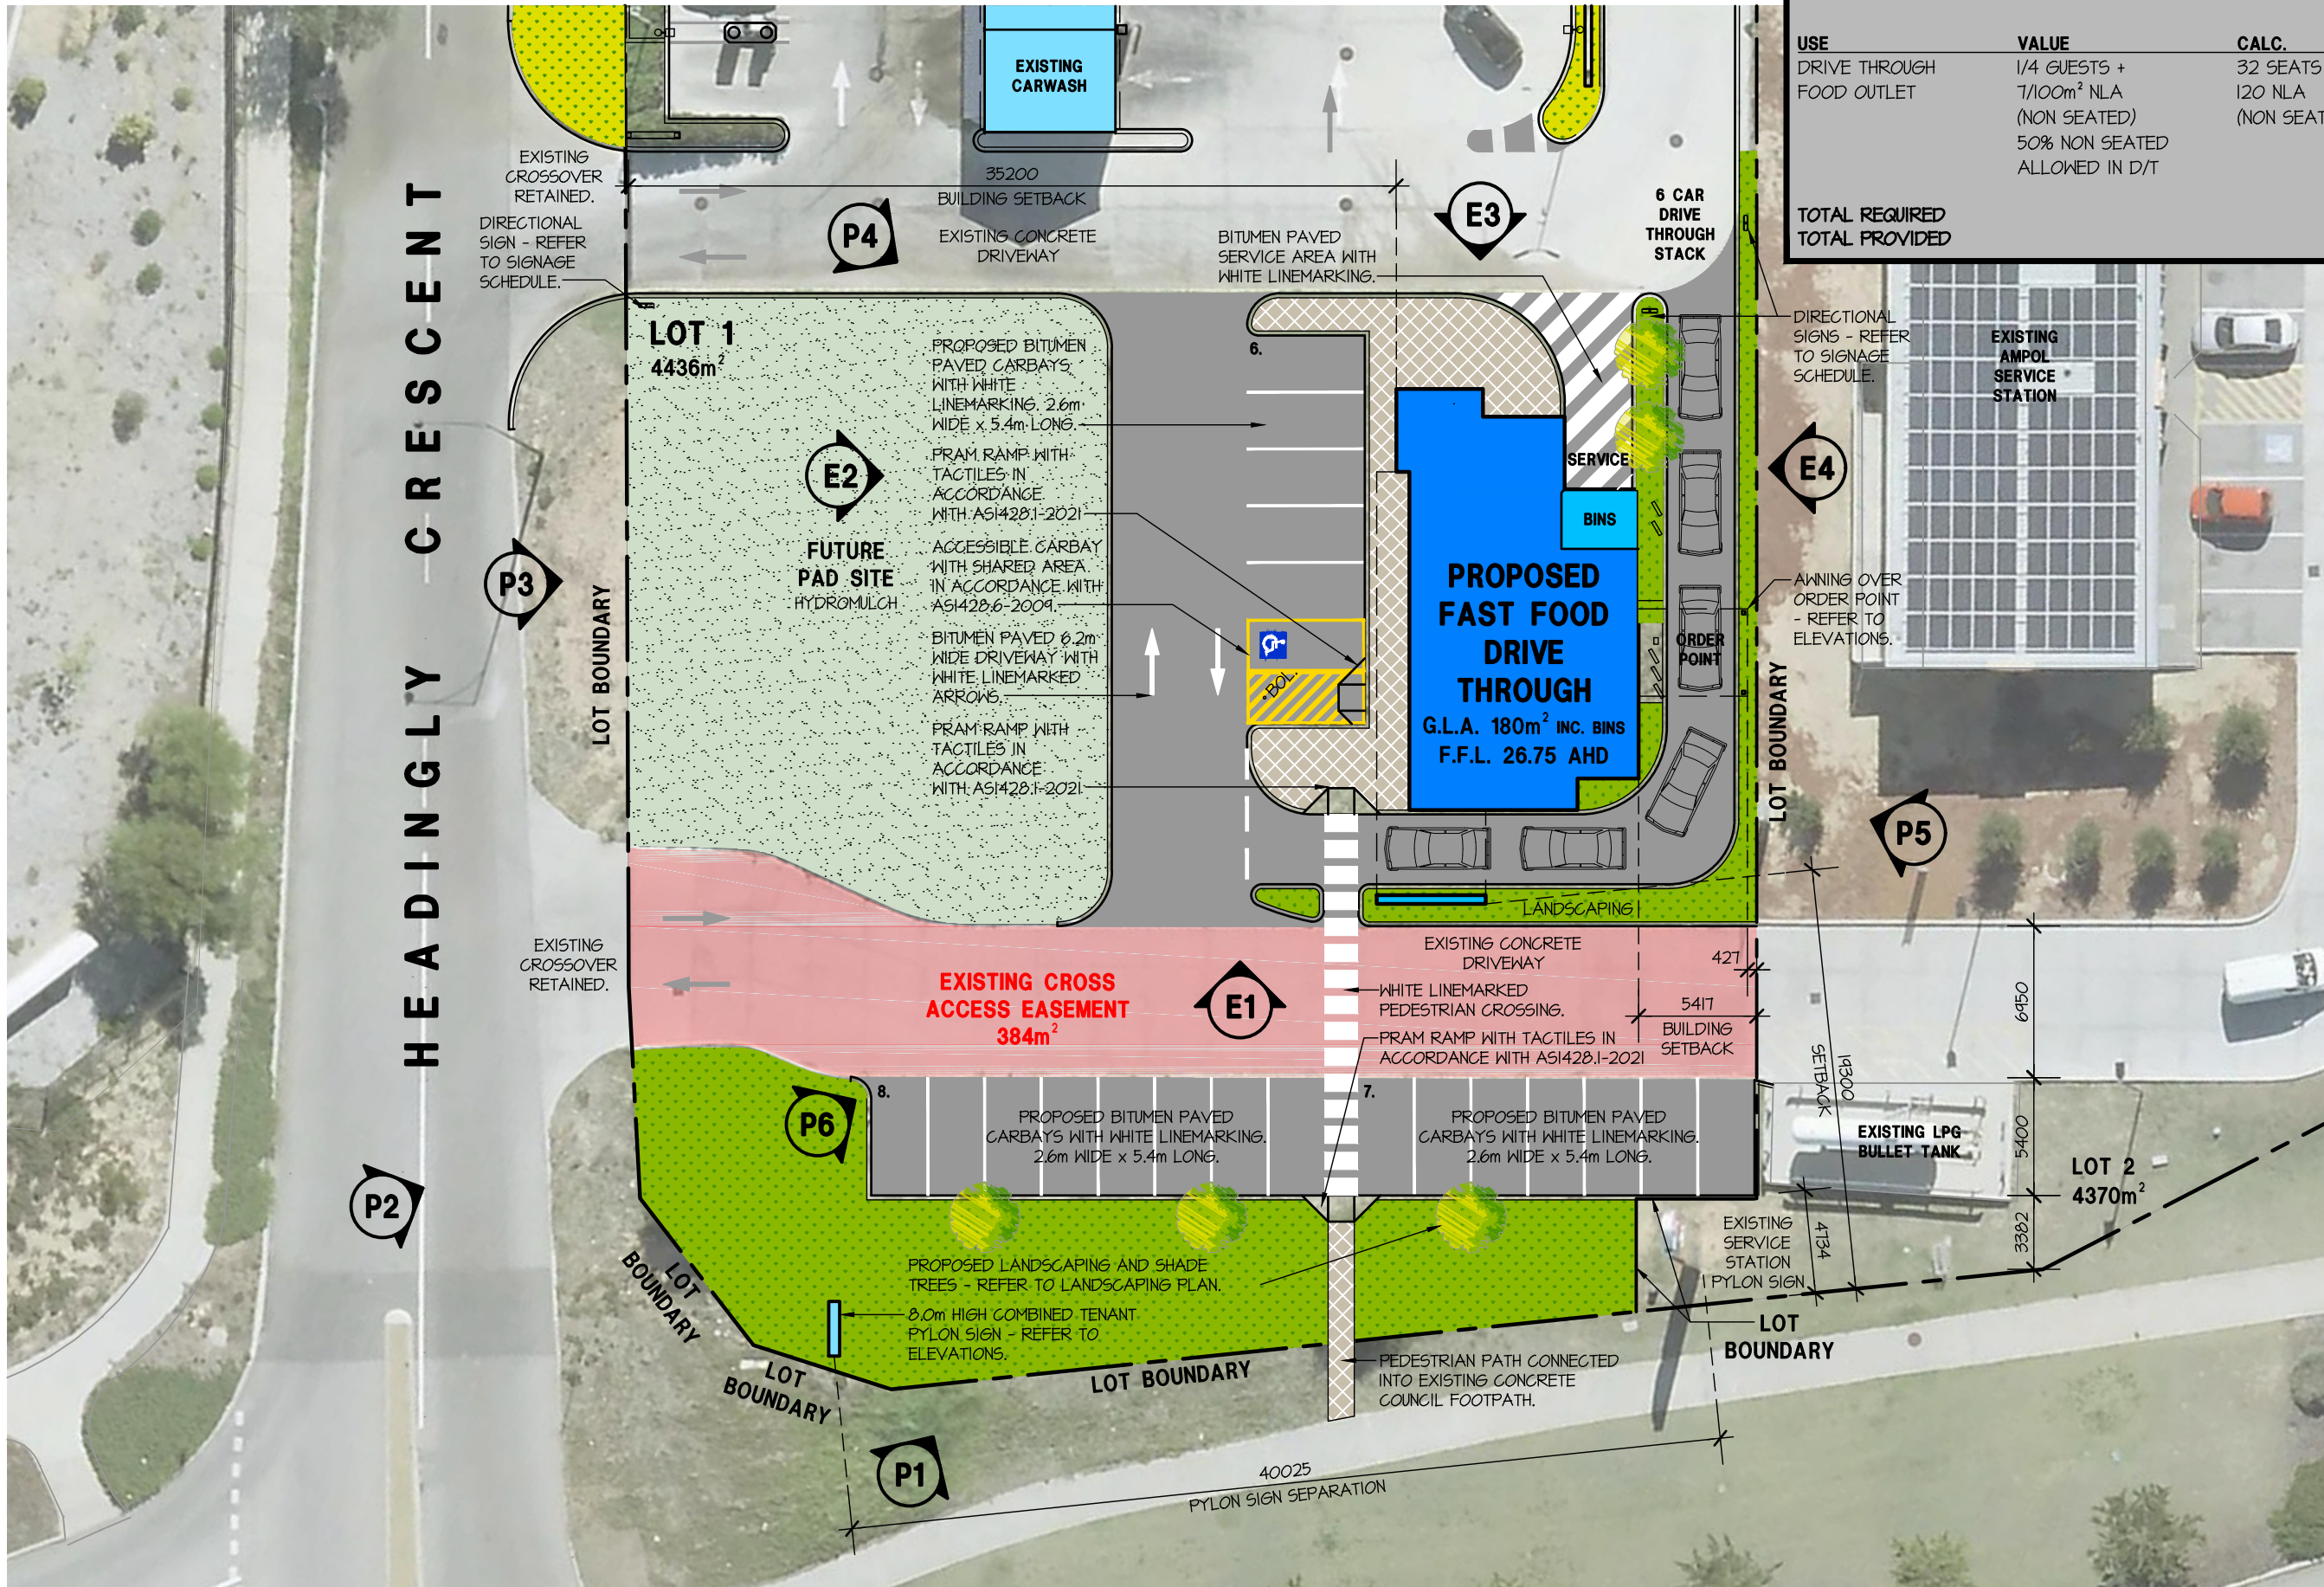

### CAR PARKING

USE	VALUE	CALC.	REQUIRED
DRIVE THROUGH	1/4 GUESTS +	32 SEATS	8
FOOD OUTLET	7/100m² NLA (NON SEATED)	120 NLA (NON SEATED)	4.2 (8.4)
	50% NON SEATED ALLOWED IN D/T		(4.2 IN D/T)
TOTAL REQUIRED			13
TOTAL PROVIDED			21

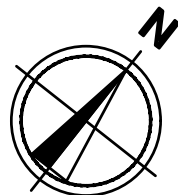

HINDLEY & ASSOCIATES  
BUILDING DESIGNERS

166 STIRLING HIGHWAY  
NEDLANDS WA 6009

PO BOX 199  
NEDLANDS WA 6909

PHONE - 9386 6699  
admin@hindley.com.au  
www.hindley.com.au

DEVELOPMENT APPLICATION

THIS DRAWING IS COPYRIGHT AND MUST NOT BE  
RETAINED, COPIED OR USED WITHOUT THE  
AUTHORITY OF HINDLEY & ASSOCIATES PTY LTD.  
DO NOT SCALE FROM THIS DRAWING.

THE CONTRACTOR AND HIS SUBCONTRACTORS ARE  
TO VERIFY ALL DIMENSIONS ON SITE BEFORE MAKING  
SHOP DRAWINGS OR COMMENCING MANUFACTURE.  
THIS IS A COMPUTER GENERATED DRAWING AND  
SHALL NOT BE ALTERED BY HAND.

NO: 06.12.21  
A 08.12.21  
REVISION:  
PRELIMINARY ISSUE  
DEVELOPMENT APPLICATION ISSUE

DRAWN: CPH  
CHECK: CPH

A3 SHEET


## PROPOSED SITE PLAN

SCALE 1:300

PROPOSED FAST FOOD DRIVE THROUGH  
LOT 1, No. 9 HEADINGLY CRESCENT  
BUTLER  
CANNING BRIDGE SUPER WASH Pty Ltd

Date - 06.12.21  
Design - CPH  
Drawn - CPH  
Checked - CPH  
Scale - 1:300  
Job No. 0602  
Dwg - DA03  
Rev - A



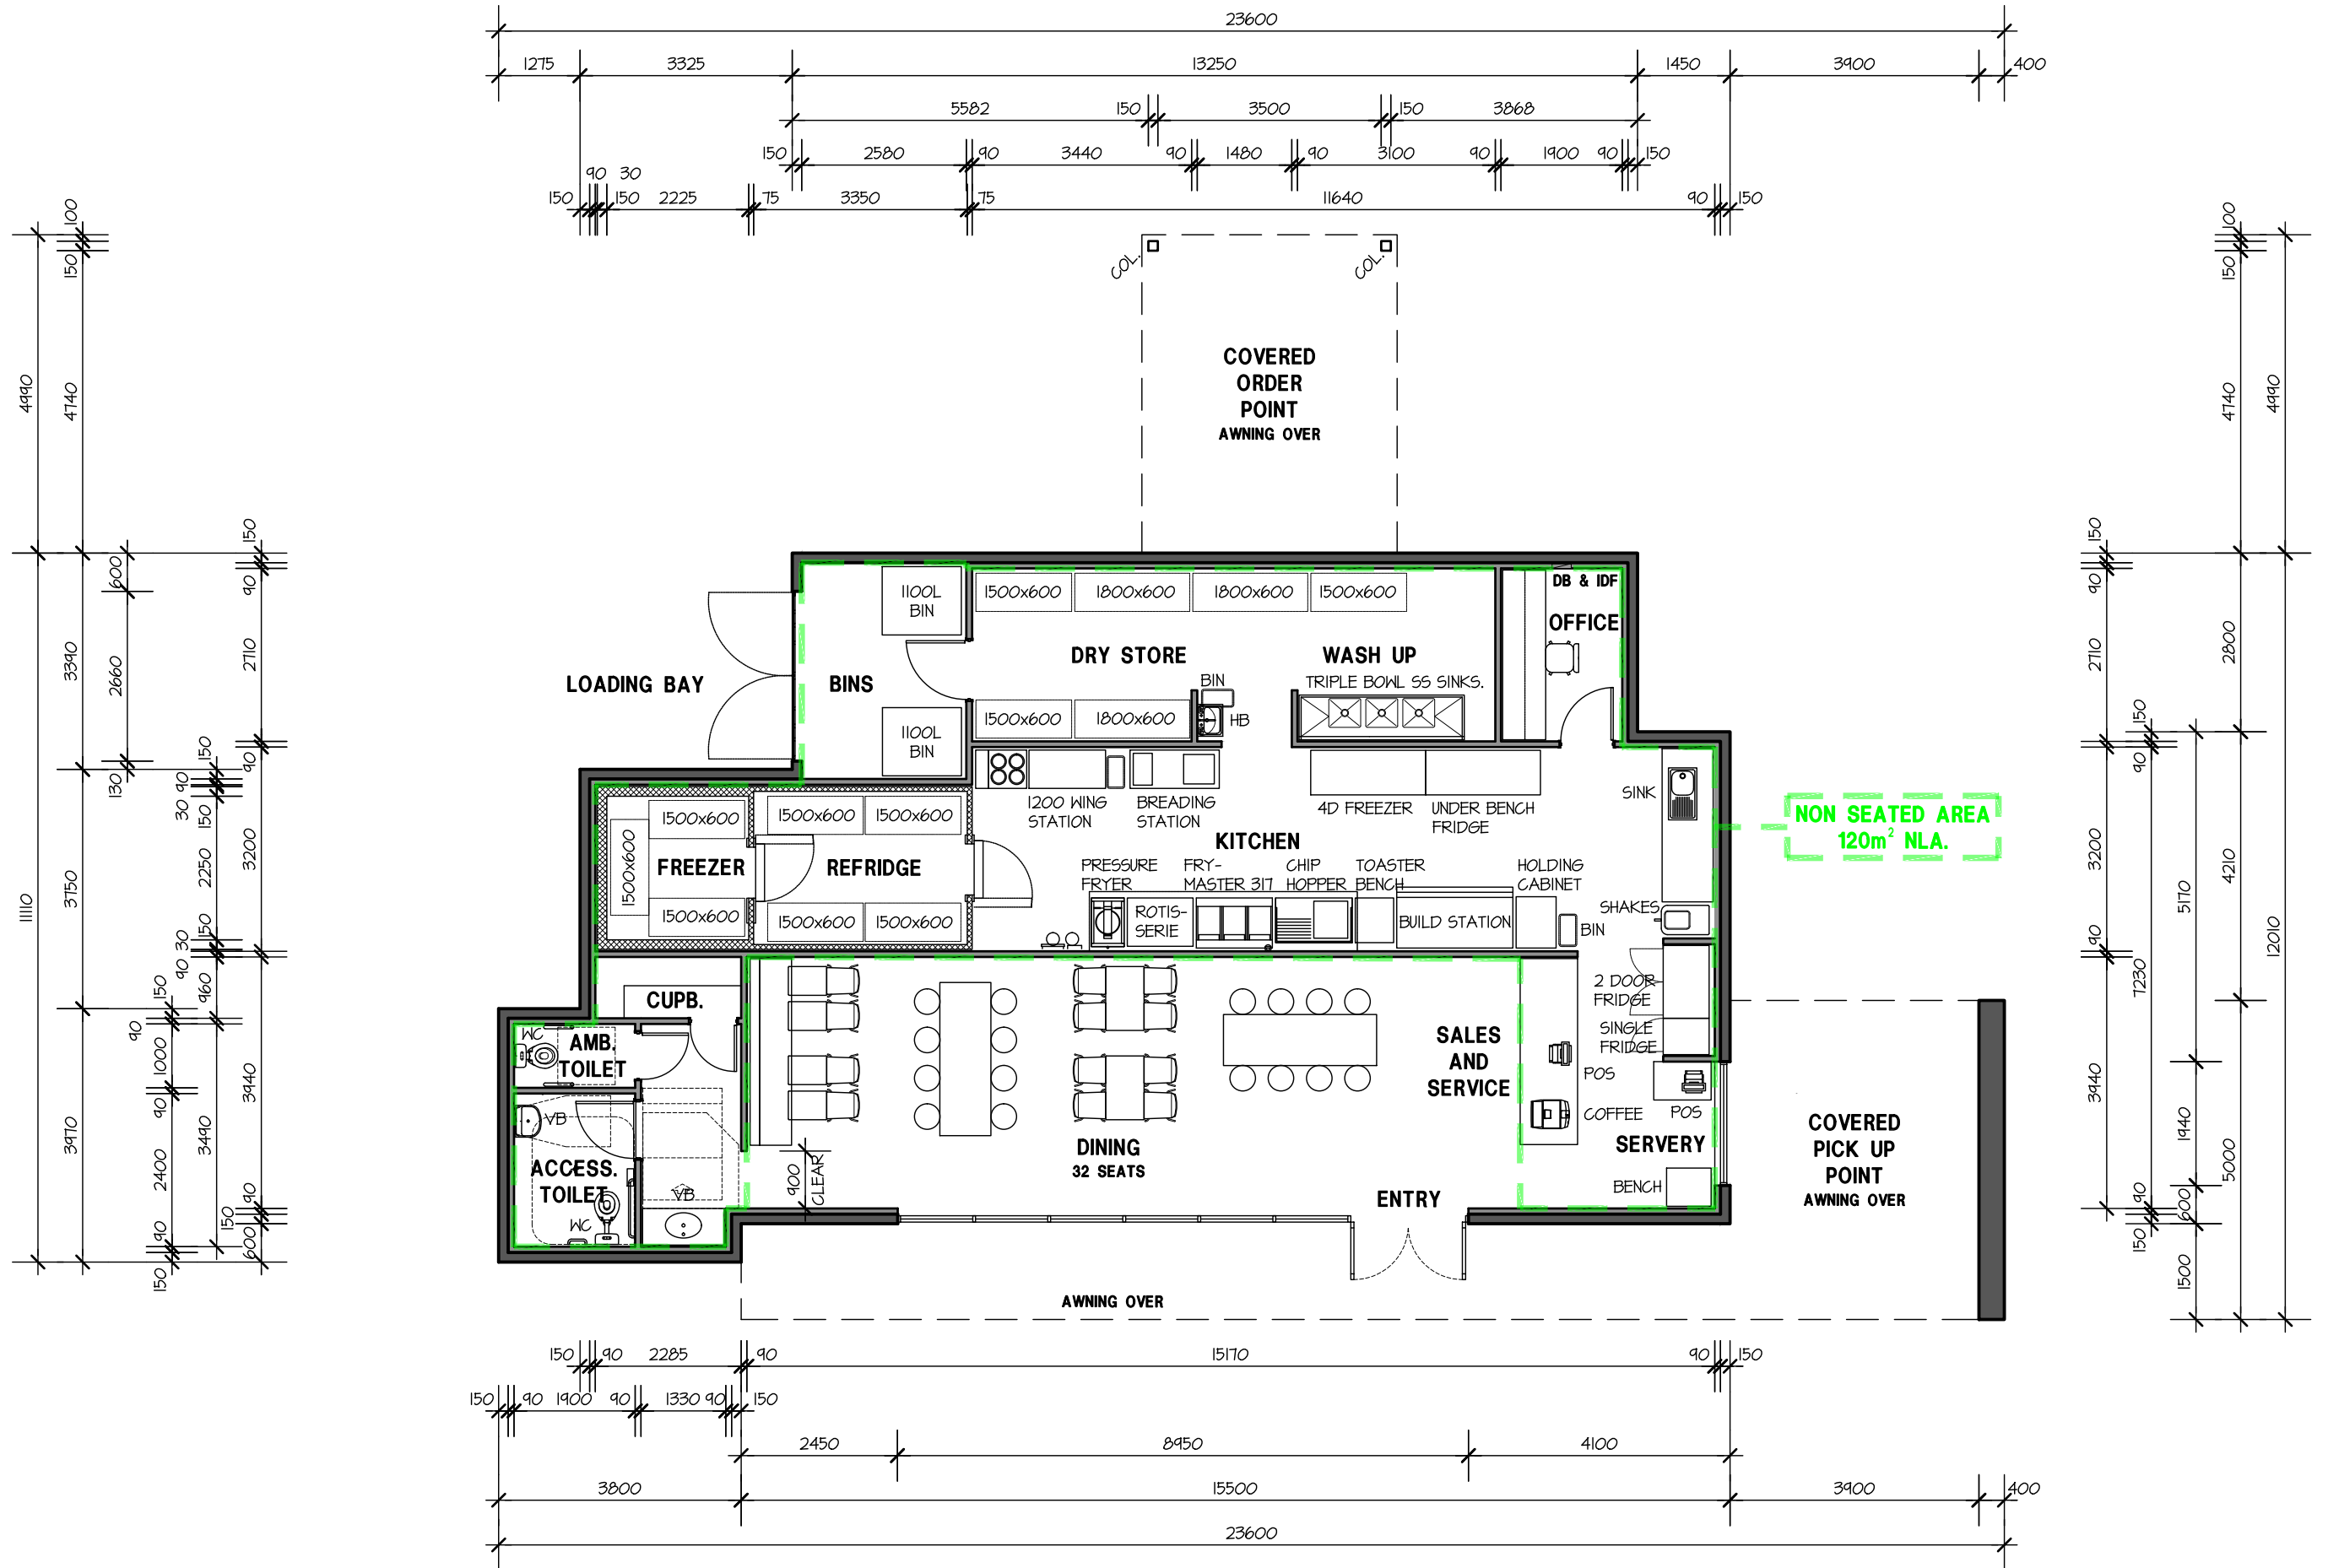

166 STIRLING HIGHWAY  
NEDLANDS WA 6009

PO BOX 199  
NEDLANDS WA 6909

PHONE - 9386 6699  
admin@hindley.com.au  
www.hindley.com.au

DEVELOPMENT APPLICATION

THIS DRAWING IS COPYRIGHT AND MUST NOT BE  
RETAINED, COPIED OR USED WITHOUT THE  
AUTHORITY OF HINDLEY & ASSOCIATES PTY LTD.  
DO NOT SCALE FROM THIS DRAWING.

THE CONTRACTOR AND HIS SUBCONTRACTORS ARE  
TO VERIFY ALL DIMENSIONS ON SITE BEFORE MAKING  
SHOP DRAWINGS OR COMMENCING MANUFACTURE.


THIS IS A COMPUTER GENERATED DRAWING AND  
SHALL NOT BE ALTERED BY HAND.

NO.	DATE	REVISION	DRAWN	CHECK
PRE	06.12.21	PRELIMINARY ISSUE	CPH	CPH
A	08.12.21	DEVELOPMENT APPLICATION ISSUE	CPH	CPH
.	.	.	.	.
.	.	.	.	.
.	.	.	.	.

A3 SHEET

FLOOR PLAN

SCALE 1:100

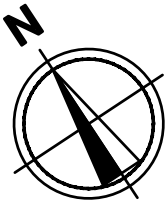


PROPOSED FAST FOOD DRIVE THROUGH  
LOT 1, No. 9 HEADINGLY CRESCENT  
BUTLER  
CANNING BRIDGE SUPER WASH Pty Ltd


Date - 06.12.21  
Design - CPH  
Drawn - CPH  
Checked - CPH  
Scale - 1:100  
Job No. - 16602

Dwg - **DA05**  
Rev - **A**



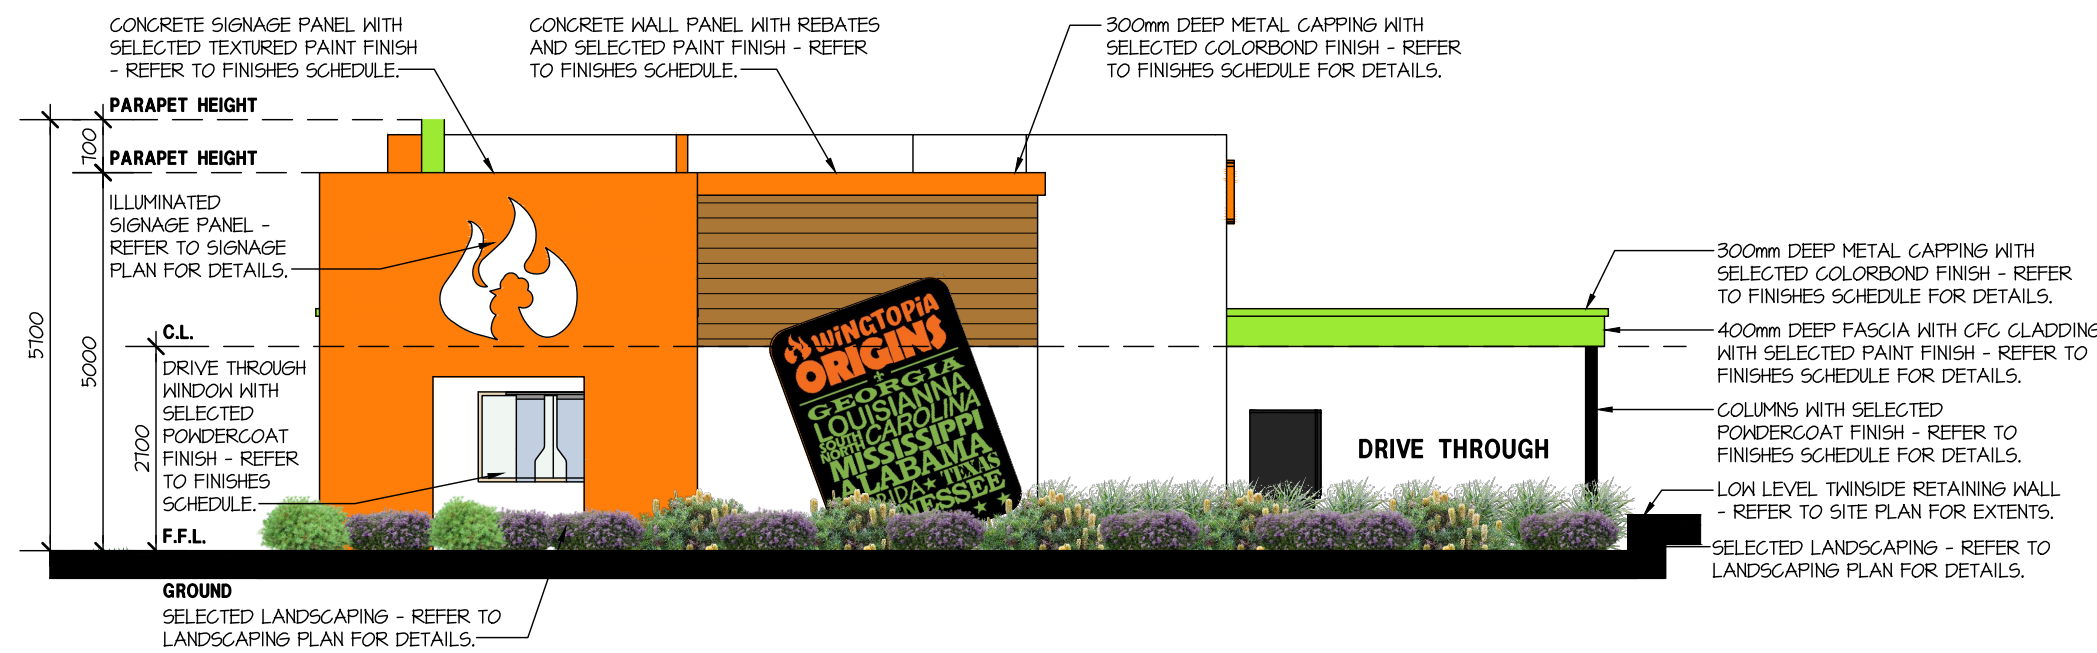

ELEVATION 1  
SCALE 1:100

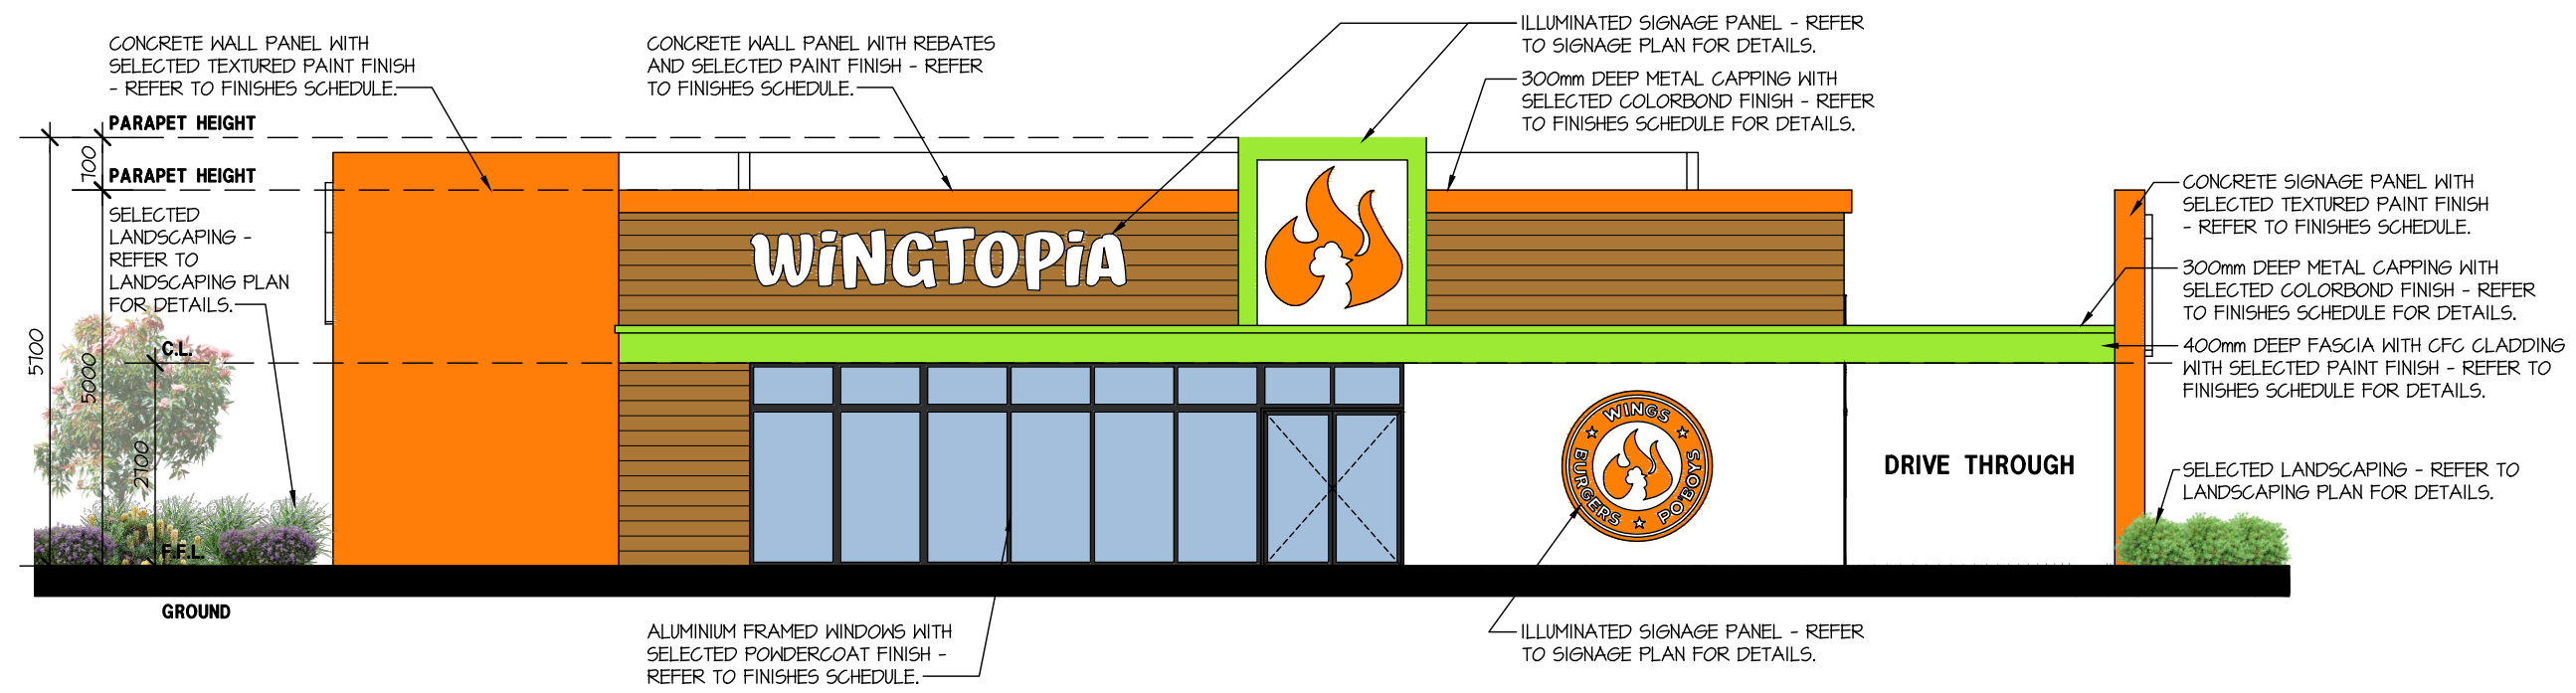

ELEVATION 2  
SCALE 1:100

**HA**  
HINDLEY & ASSOCIATES  
BUILDING DESIGNERS  
166 STIRLING HIGHWAY  
NEDLANDS WA 6009  
PO BOX 199  
NEDLANDS WA 6909  
PHONE - 9386 6699  
admin@hindley.com.au  
www.hindley.com.au

DEVELOPMENT APPLICATION


THIS DRAWING IS COPYRIGHT AND MUST NOT BE RETAINED, COPIED OR USED WITHOUT THE AUTHORITY OF HINDLEY & ASSOCIATES PTY LTD.			NO:    DATE:    REVISION:		DRAWN:    CHECK:			
DO NOT SCALE FROM THIS DRAWING.			PRE	06.12.21	PRELIMINARY ISSUE		CPH	CPH
			A	08.12.21	DEVELOPMENT APPLICATION ISSUE		CPH	CPH
			-					
			-					
			-					
THE CONTRACTOR AND HIS SUBCONTRACTORS ARE TO VERIFY ALL DIMENSIONS ON SITE BEFORE MAKING SHOP DRAWINGS OR COMMENCING MANUFACTURE.			-					
THIS IS A COMPUTER GENERATED DRAWING AND SHALL NOT BE ALTERED BY HAND.			-					

A3 SHEET

PROPOSED FAST FOOD DRIVE THROUGH  
LOT 1, No. 9 HEADINGLY CRESCENT  
BUTLER  
CANNING BRIDGE SUPER WASH Pty Ltd


Date - 06.12.21  
Design - CPH  
Drawn - CPH  
Checked - CPH  
Scale - 1:100  
Job No. - 0602  
Dwg - DA06  
Rev - A



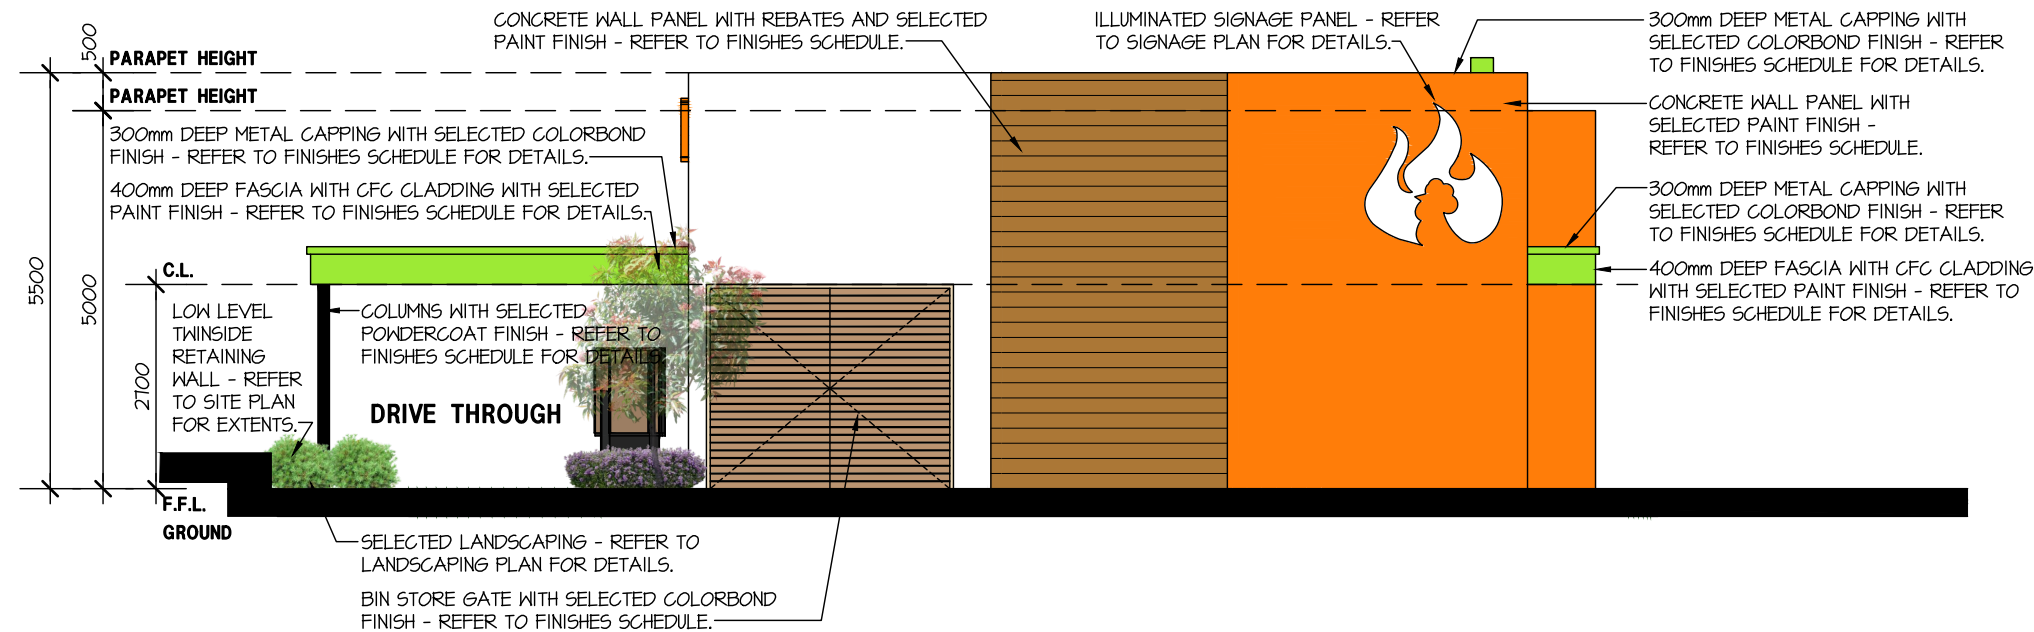

## ELEVATION 3

SCALE 1:100

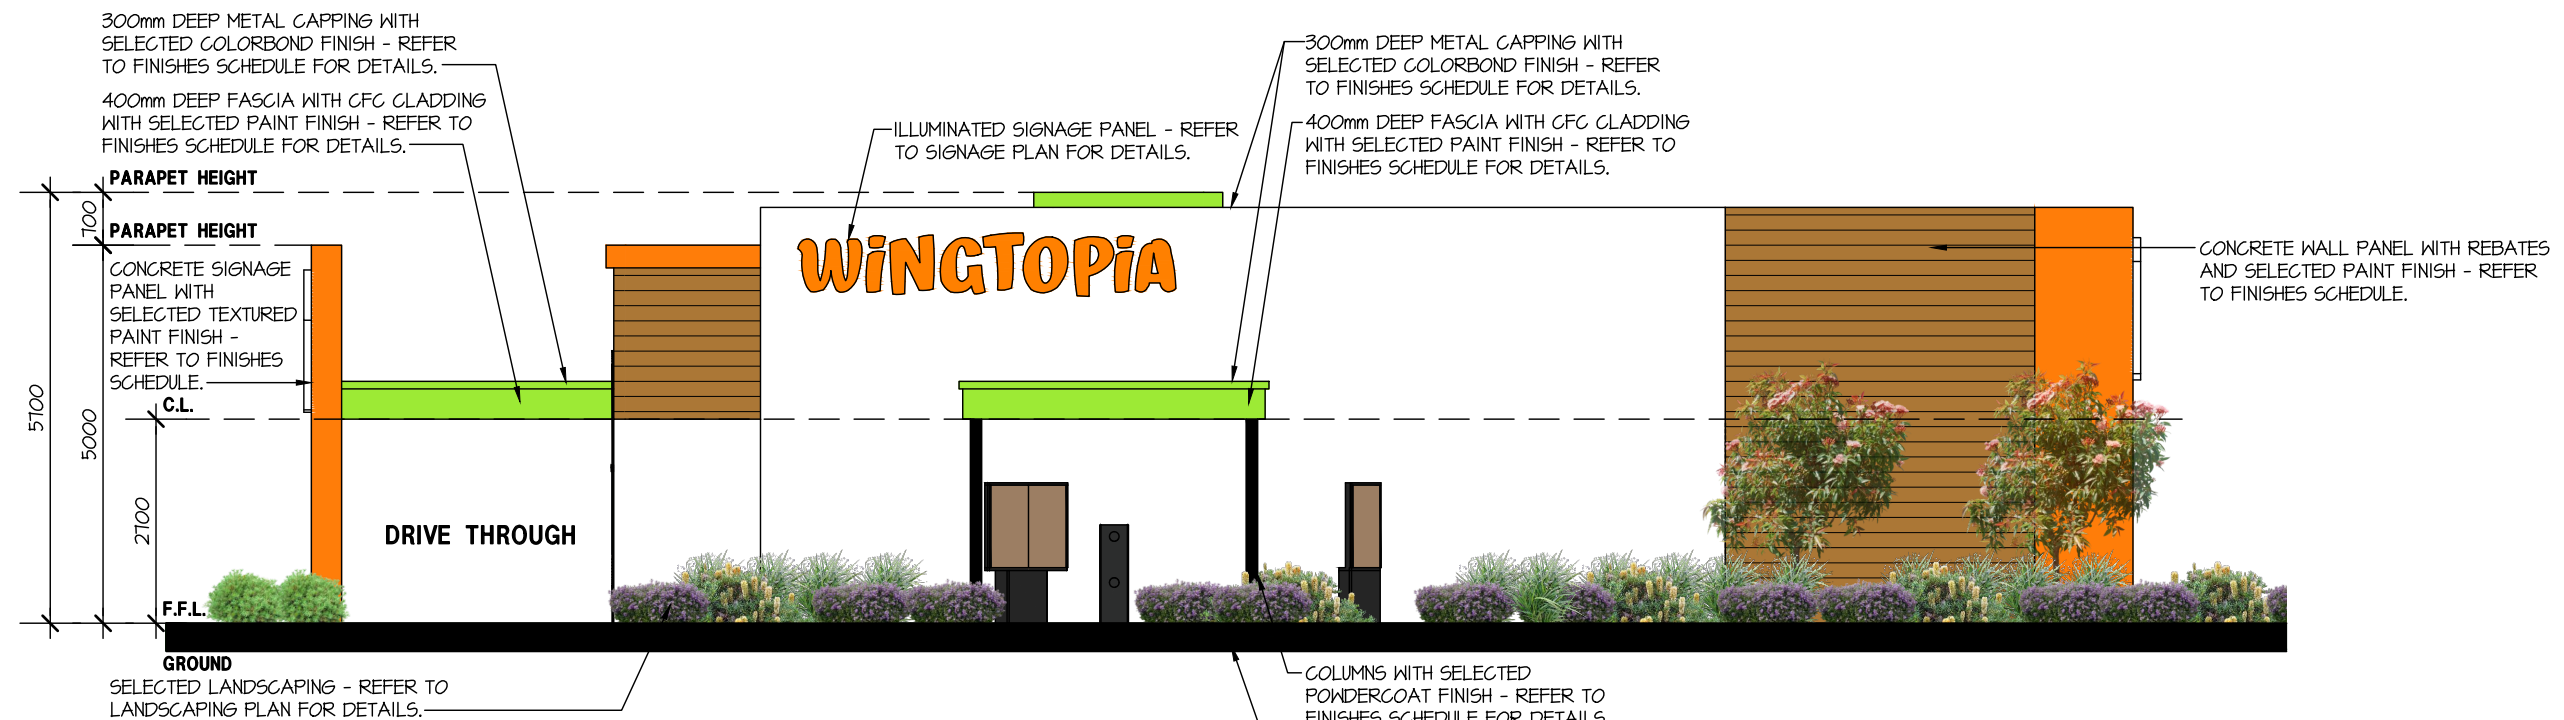

## ELEVATION 4

SCALE 1:100



HINDLEY & ASSOCIATES  
BUILDING DESIGNERS

166 STIRLING HIGHWAY  
NEDLANDS WA 6009

PO BOX 199  
NEDLANDS WA 6909

PHONE - 9386 6699  
admin@hindley.com.au  
www.hindley.com.au

DEVELOPMENT APPLICATION

THIS DRAWING IS COPYRIGHT AND MUST NOT BE  
RETAINED, COPIED OR USED WITHOUT THE  
AUTHORITY OF HINDLEY & ASSOCIATES PTY LTD.

DO NOT SCALE FROM THIS DRAWING.

THE CONTRACTOR AND HIS SUBCONTRACTORS ARE  
TO VERIFY ALL DIMENSIONS ON SITE BEFORE MAKING  
SHOP DRAWINGS OR COMMENCING MANUFACTURE.

THIS IS A COMPUTER GENERATED DRAWING AND  
SHALL NOT BE ALTERED BY HAND.


NO.	DATE	REVISION	DRAWN	CHECK
PRE	06.12.21	PRELIMINARY ISSUE	CPH	CPH
A	08.12.21	DEVELOPMENT APPLICATION ISSUE	CPH	CPH
-	-	-	-	-
-	-	-	-	-
-	-	-	-	-

A3 SHEET


PROPOSED FAST FOOD DRIVE THROUGH  
LOT 1, No. 9 HEADINGLY CRESCENT  
BUTLER  
CANNING BRIDGE SUPER WASH Pty Ltd

Date - 06.12.21  
Design - CPH  
Drawn - CPH  
Checked - CPH  
Scale - 1:100  
Job No. - 0602  
Dwg - DA07  
Rev - A



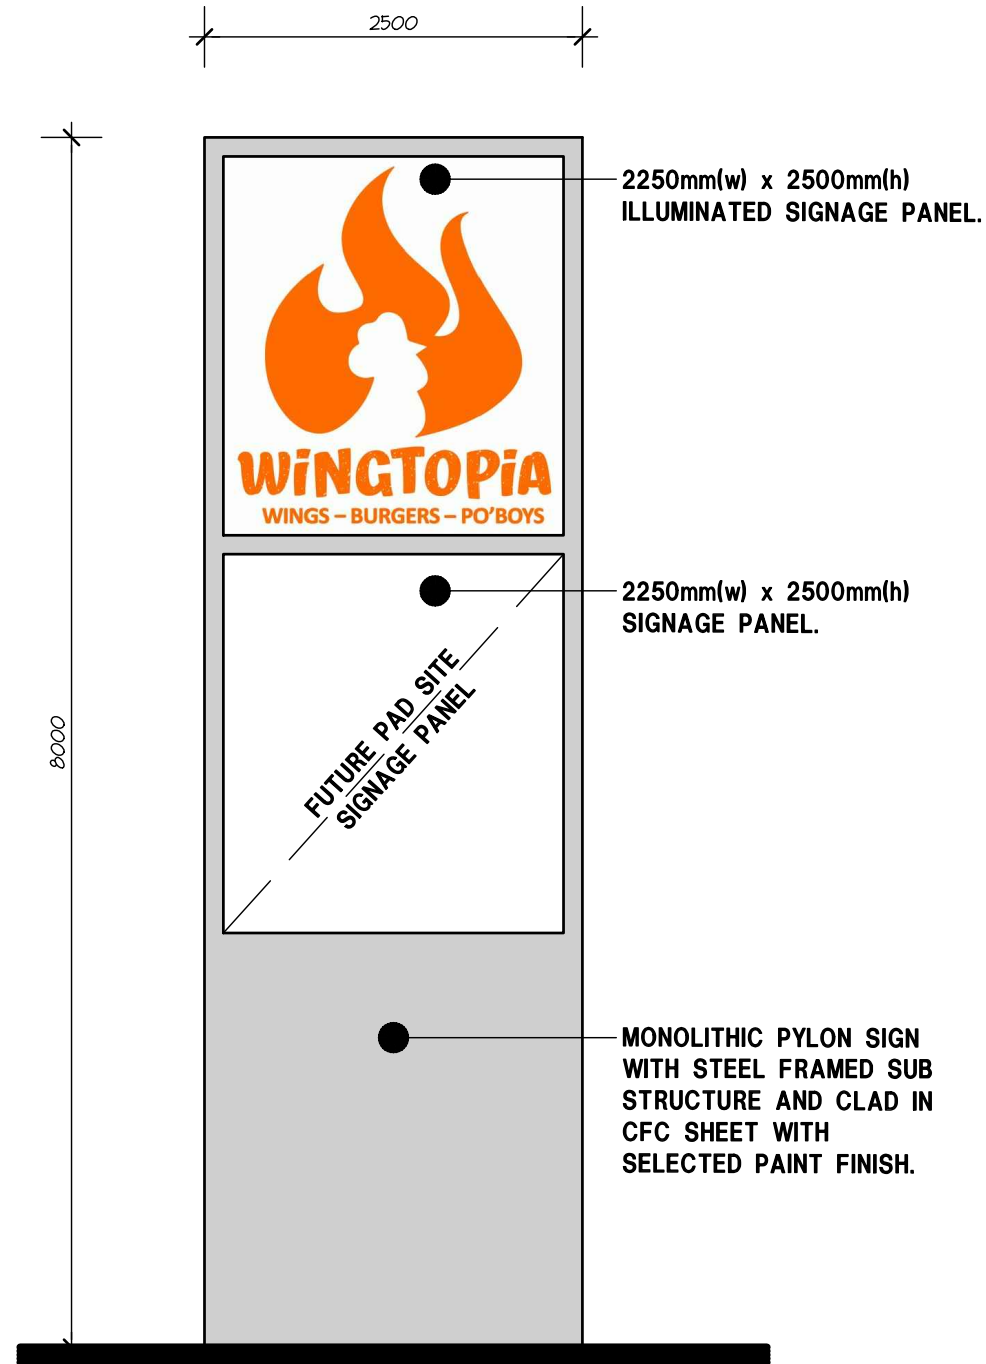


**S-01 - PYLON SIGN**  
SCALE 1:50

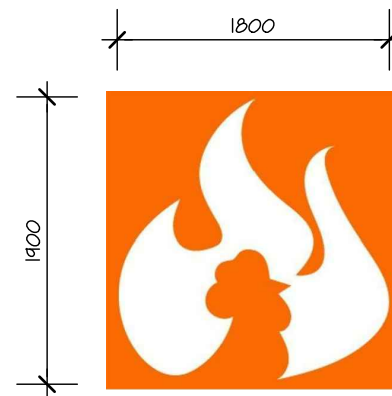


1800mm(w) x 1900mm(h)  
ILLUMINATED SIGNAGE PANEL.  
ORANGE PAINTED BACKGROUND OF WALL.  
**S-02 & S-07 - WALL SIGN**  
SCALE 1:50




2000mm(dia)  
ILLUMINATED SIGNAGE PANEL.  
WHITE PAINTED BACKGROUND OF WALL.  
**S-03 - WALL SIGN**  
SCALE 1:50

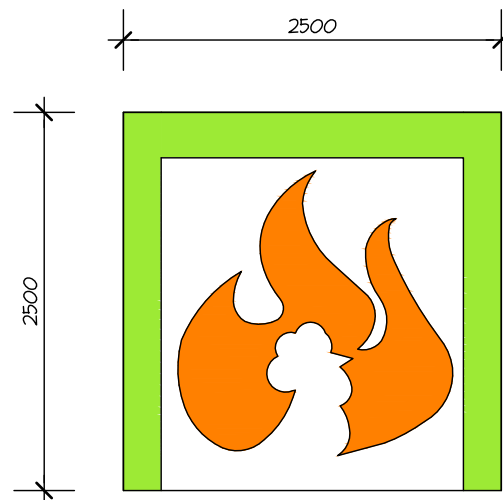

2500mm(w) x 2500mm(h)  
ILLUMINATED SIGNAGE PANEL.  
**S-04 - ENTRY SIGN**  
SCALE 1:50

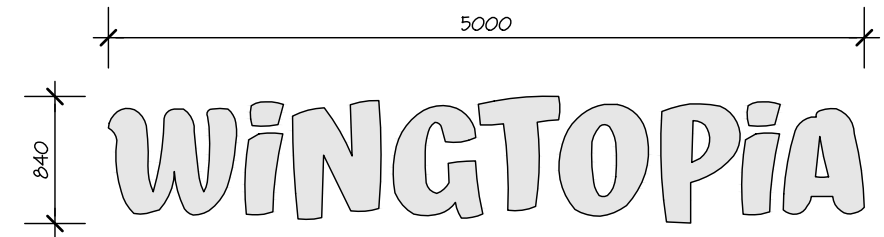

5000mm(w) x 840mm(h)  
ILLUMINATED SIGNAGE PANEL.  
S-05 WHITE LIGHTBOX WITH ORANGE PAINTED BACKGROUND OF WALL.  
S-10 ORANGE LIGHTBOX WITH WHITE PAINTED BACKGROUND OF WALL.  
**S-05 & S-10 - WALL SIGN**  
SCALE 1:50

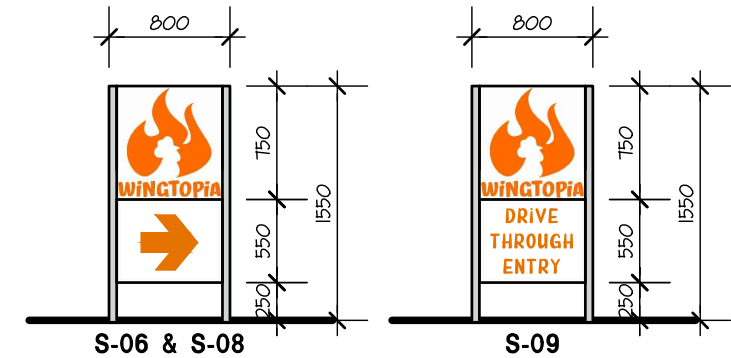

800mm(w) x 750mm(h) &  
800mm(w) x 550mm(h)  
ILLUMINATED SIGNAGE PANELS.  
**S-06, S-08 & S-09 DIRECTIONAL SIGN**  
SCALE 1:50



**S-11 - WALL SIGN**  
SCALE 1:50

PROPOSED FAST FOOD DRIVE THROUGH  
LOT 1, No. 9 HEADINGLY CRESCENT  
BUTLER  
CANNING BRIDGE SUPER WASH Pty Ltd

**HA**  
HINDLEY & ASSOCIATES  
BUILDING DESIGNERS  
166 STIRLING HIGHWAY  
NEDLANDS WA 6009  
PO BOX 199  
NEDLANDS WA 6909  
PHONE - 9386 6699  
admin@hindley.com.au  
www.hindley.com.au

DEVELOPMENT APPLICATION


Date - 06.12.21  
Design - CPH  
Drawn - CPH  
Checked - CPH  
Scale - 1:50  
Job No. - 0602  
Dwg - **DA09**  
Rev - **A**

THIS DRAWING IS COPYRIGHT AND MUST NOT BE  
RETAINED, COPIED OR USED WITHOUT THE  
AUTHORITY OF HINDLEY & ASSOCIATES PTY LTD.  
DO NOT SCALE FROM THIS DRAWING.  
THE CONTRACTOR AND HIS SUBCONTRACTORS ARE  
TO VERIFY ALL DIMENSIONS ON SITE BEFORE MAKING  
SHOP DRAWINGS OR COMMENCING MANUFACTURE.  
THIS IS A COMPUTER GENERATED DRAWING AND  
SHALL NOT BE ALTERED BY HAND.

NO:	DATE:	REVISION:	DRAWN:	CHECK:
PRE	06.12.21	PRELIMINARY ISSUE	CPH	CPH
A	08.12.21	DEVELOPMENT APPLICATION ISSUE	CPH	CPH
-				
-				
-				

A3 SHEET



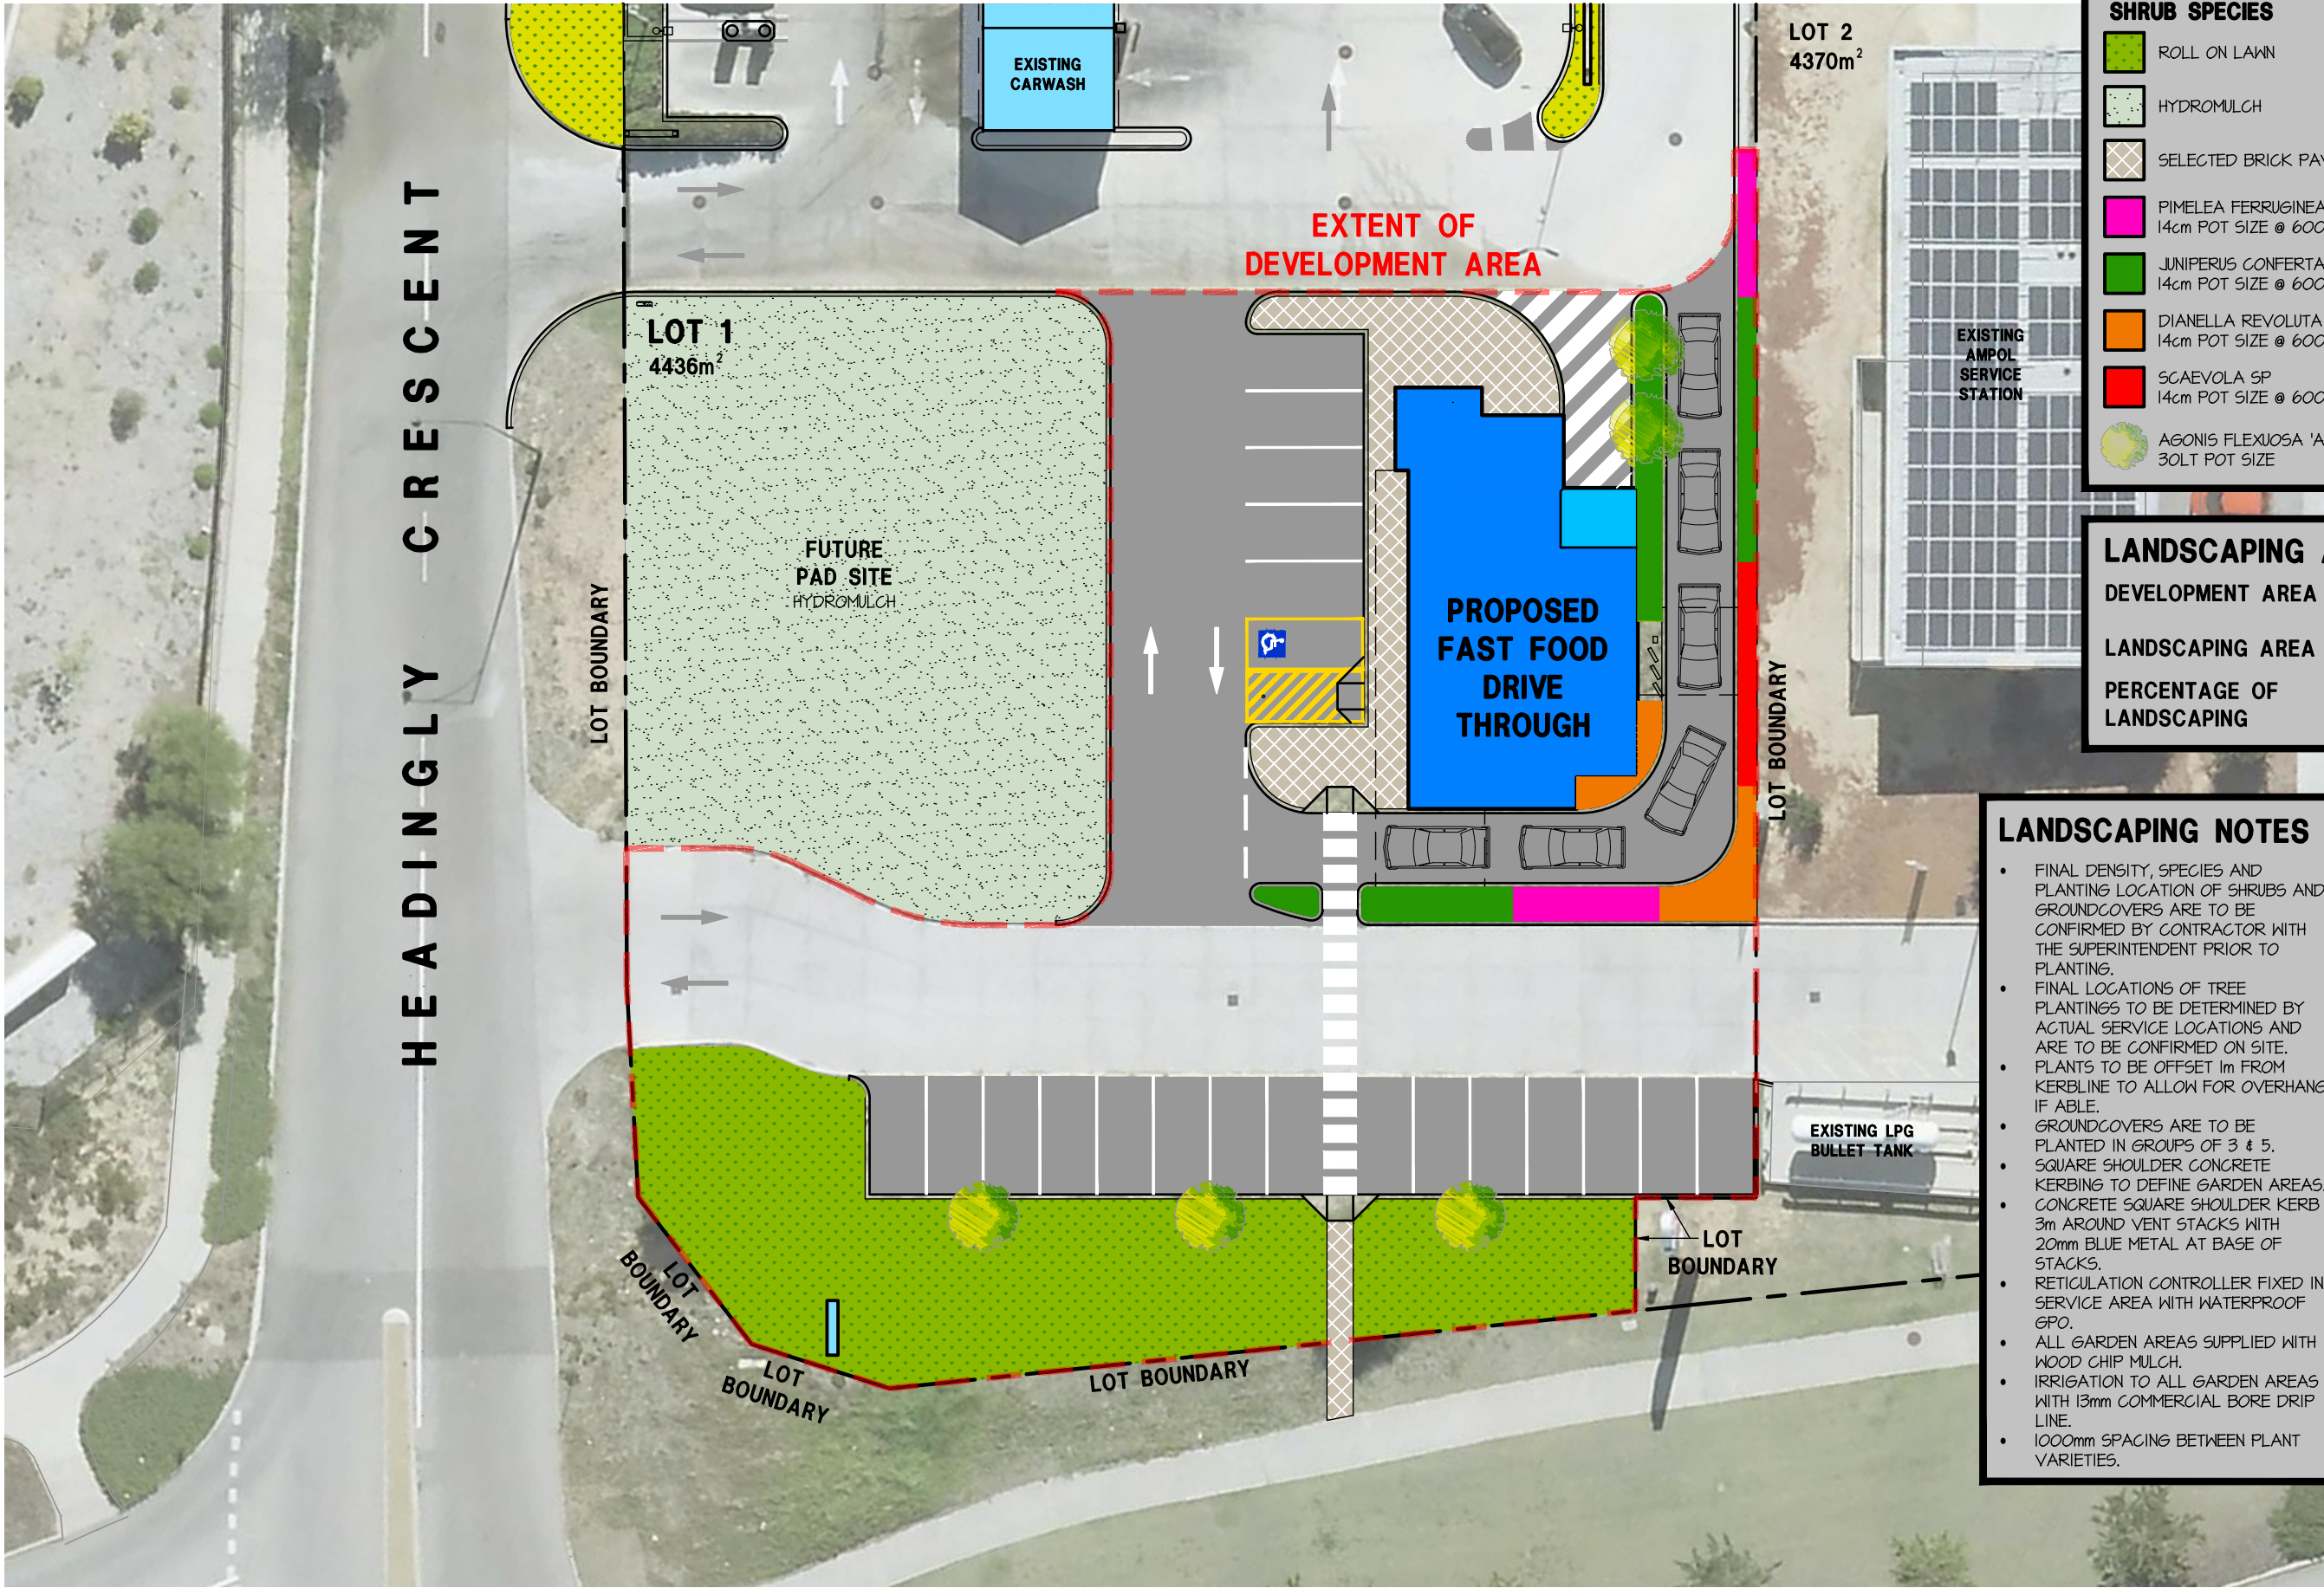

SHRUB SPECIES	
	ROLL ON LAWN
	HYDROMULCH
	SELECTED BRICK PAVING
	PIMELEA FERRUGINEA 14cm POT SIZE @ 600mm SPACING
	JUNIPERUS CONFERTA 14cm POT SIZE @ 600mm SPACING
	DIANELLA REVOLUTA 14cm POT SIZE @ 600mm SPACING
	SCAEVOLA SP 14cm POT SIZE @ 600mm SPACING
	AGONIS FLEXUOSA 'AFTER DARK' 30LT POT SIZE

LANDSCAPING AREA	
DEVELOPMENT AREA	1,852m <sup>2</sup>
LANDSCAPING AREA	460m <sup>2</sup>
PERCENTAGE OF LANDSCAPING	24.8%

- LANDSCAPING NOTES**
- FINAL DENSITY, SPECIES AND PLANTING LOCATION OF SHRUBS AND GROUNDCOVERS ARE TO BE CONFIRMED BY CONTRACTOR WITH THE SUPERINTENDENT PRIOR TO PLANTING.
  - FINAL LOCATIONS OF TREE PLANTINGS TO BE DETERMINED BY ACTUAL SERVICE LOCATIONS AND ARE TO BE CONFIRMED ON SITE.
  - PLANTS TO BE OFFSET 1m FROM KERBLINE TO ALLOW FOR OVERHANG IF ABLE.
  - GROUNDCOVERS ARE TO BE PLANTED IN GROUPS OF 3 & 5.
  - SQUARE SHOULDER CONCRETE KERBING TO DEFINE GARDEN AREAS.
  - CONCRETE SQUARE SHOULDER KERB 3m AROUND VENT STACKS WITH 20mm BLUE METAL AT BASE OF STACKS.
  - RETICULATION CONTROLLER FIXED IN SERVICE AREA WITH WATERPROOF GPO.
  - ALL GARDEN AREAS SUPPLIED WITH WOOD CHIP MULCH.
  - IRRIGATION TO ALL GARDEN AREAS WITH 13mm COMMERCIAL BORE DRIP LINE.
  - 1000mm SPACING BETWEEN PLANT VARIETIES.

**HA**  
HINDLEY & ASSOCIATES  
BUILDING DESIGNERS  
166 STIRLING HIGHWAY  
NEDLANDS WA 6009  
PO BOX 199  
NEDLANDS WA 6909  
PHONE - 9386 6699  
admin@hindley.com.au  
www.hindley.com.au

**DEVELOPMENT APPLICATION**


THIS DRAWING IS COPYRIGHT AND MUST NOT BE RETAINED, COPIED OR USED WITHOUT THE AUTHORITY OF HINDLEY & ASSOCIATES PTY LTD.  
DO NOT SCALE FROM THIS DRAWING.  
THE CONTRACTOR AND HIS SUBCONTRACTORS ARE TO VERIFY ALL DIMENSIONS ON SITE BEFORE MAKING SHOP DRAWINGS OR COMMENCING MANUFACTURE.  
THIS IS A COMPUTER GENERATED DRAWING AND SHALL NOT BE ALTERED BY HAND.

NO:	DATE:	REVISION:	DRAWN:	CHECK:
PRE	06.12.21	PRELIMINARY ISSUE	CPH	CPH
A	08.12.21	DEVELOPMENT APPLICATION ISSUE	CPH	CPH

A3 SHEET

## LANDSCAPING PLAN


SCALE 1:300

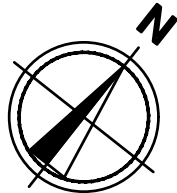

**PROPOSED FAST FOOD DRIVE THROUGH**  
**LOT 1, No. 9 HEADINGLY CRESCENT**  
**BUTLER**  
**CANNING BRIDGE SUPER WASH Pty Ltd**

Date - 06.12.21  
Design - CPH  
Drawn - CPH  
Checked - CPH  
Scale - 1:300  
Job No. - 0602  
Dwg - **DA04**  
Rev - **A**



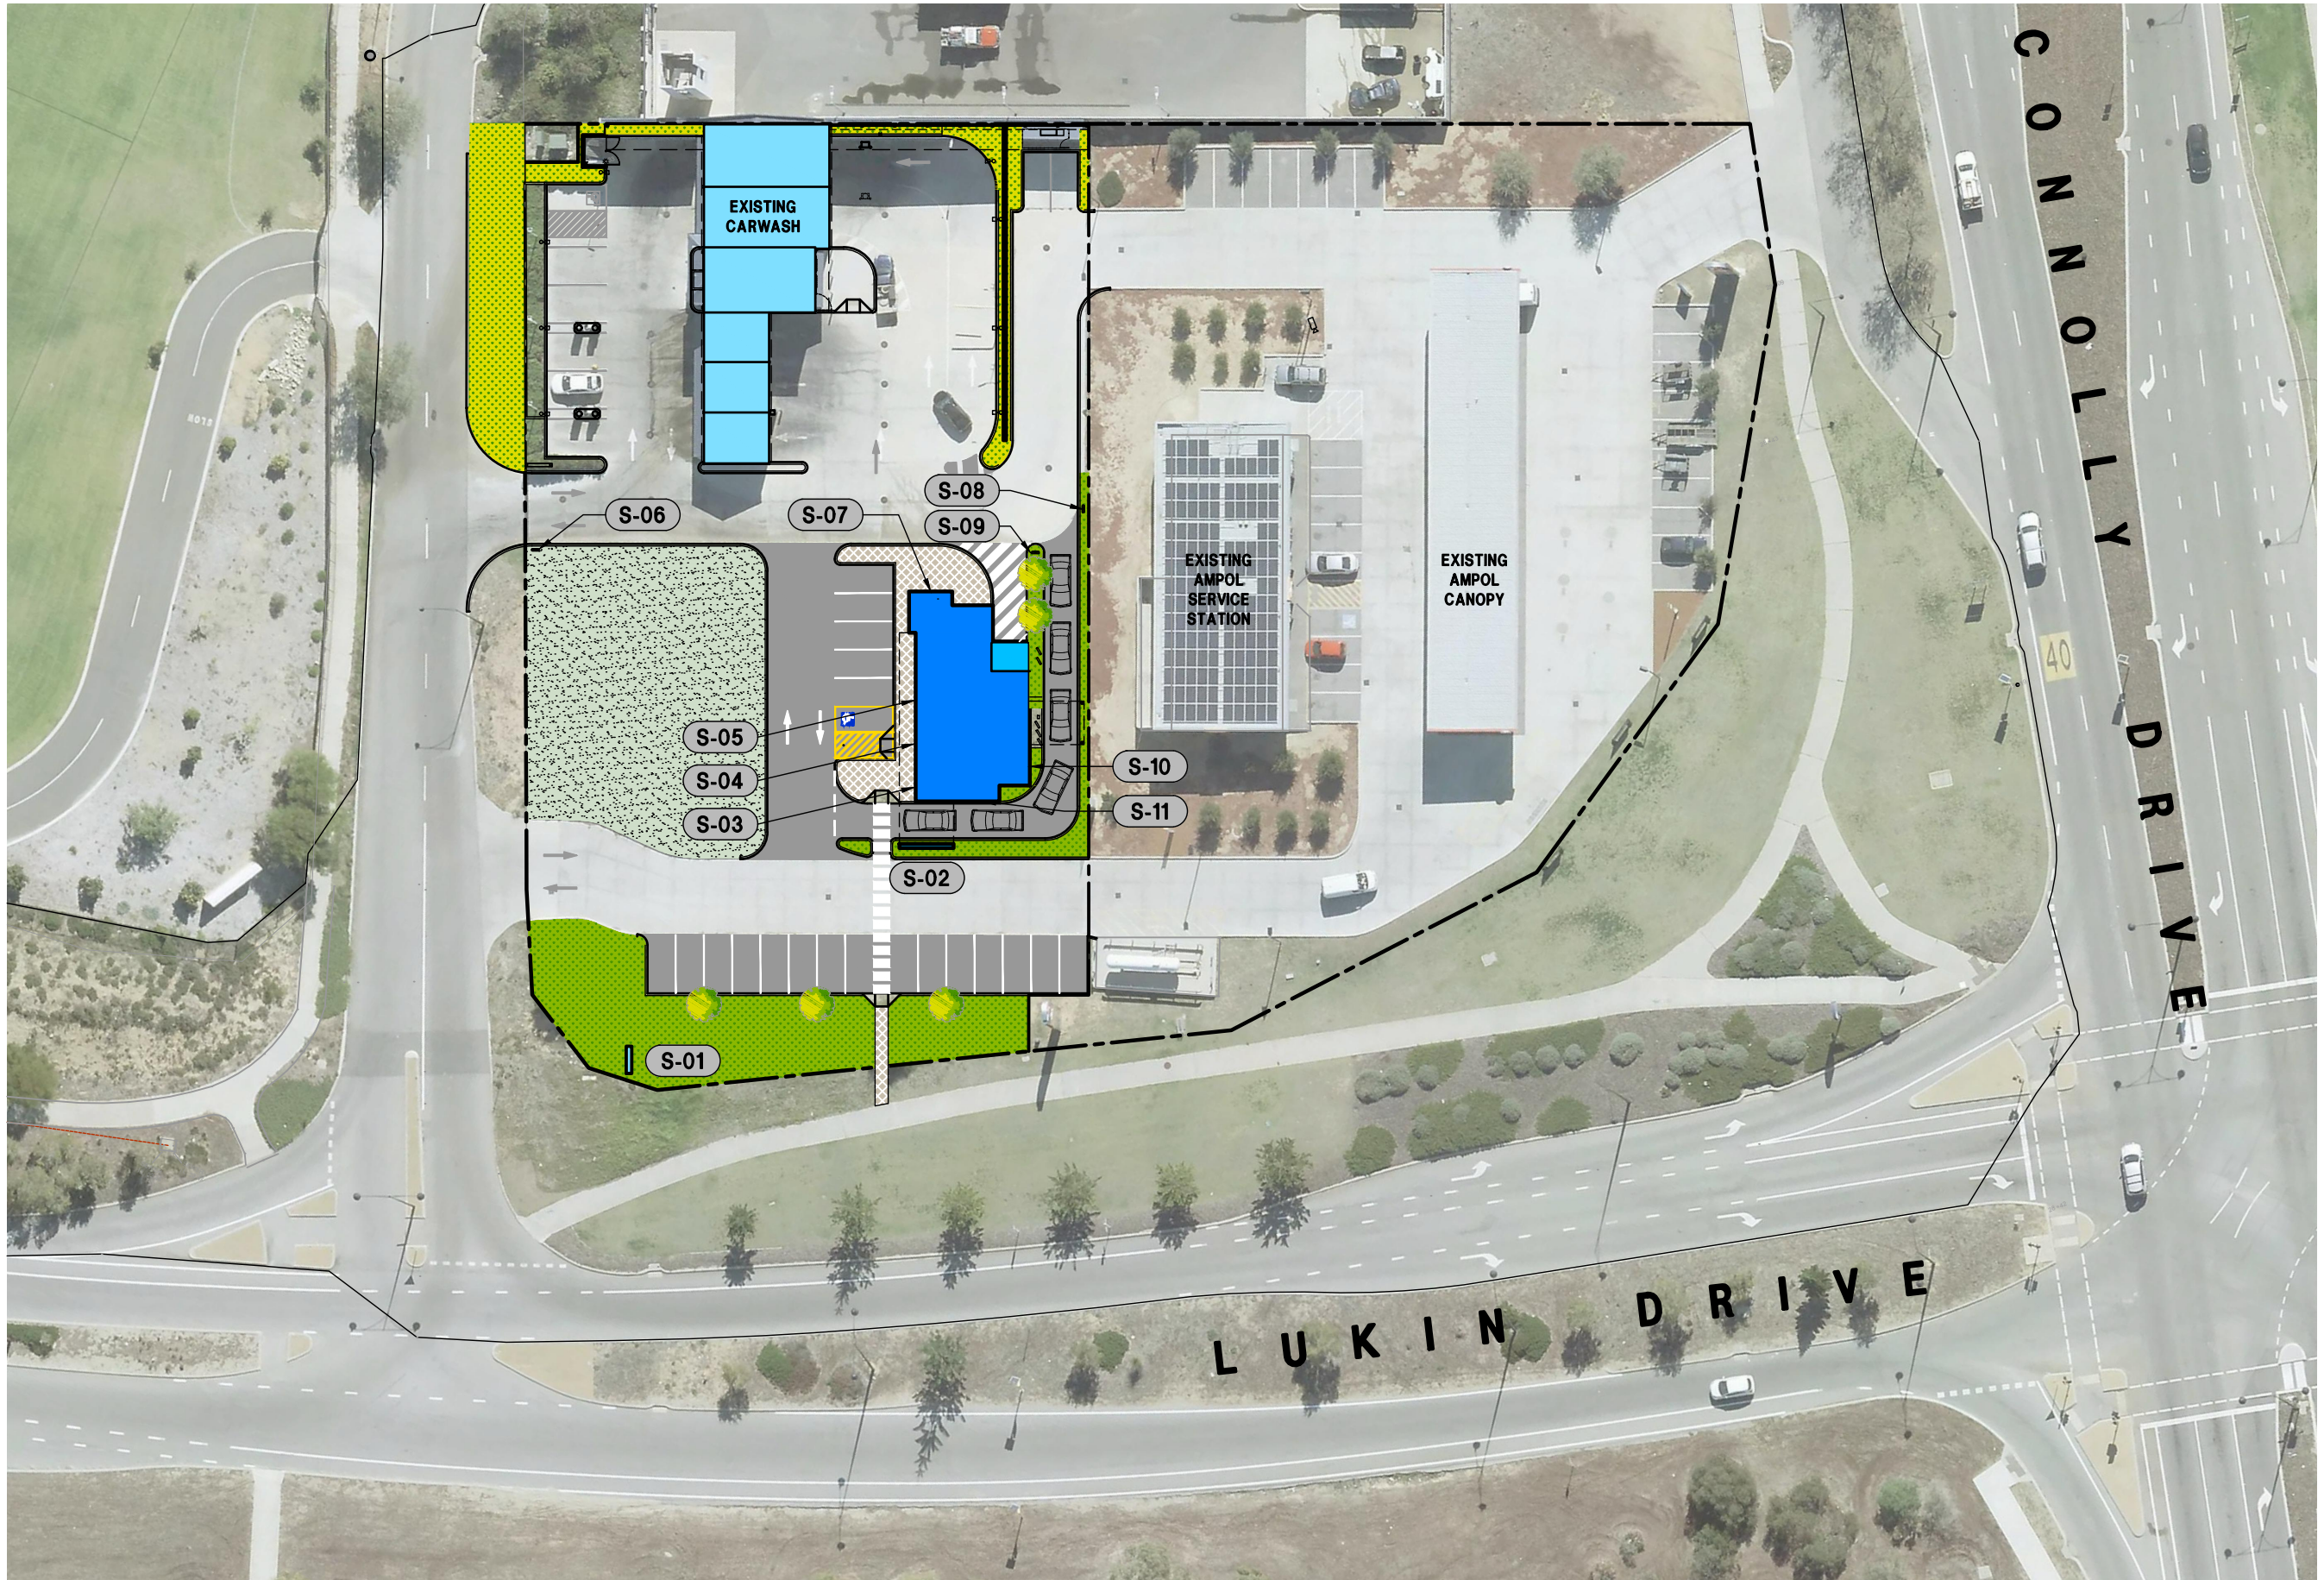

HINDLEY & ASSOCIATES  
BUILDING DESIGNERS

166 STIRLING HIGHWAY  
NEDLANDS WA 6009

PO BOX 199  
NEDLANDS WA 6909

PHONE - 9386 6699  
admin@hindley.com.au  
www.hindley.com.au

DEVELOPMENT APPLICATION

THIS DRAWING IS COPYRIGHT AND MUST NOT BE  
RETAINED, COPIED OR USED WITHOUT THE  
AUTHORITY OF HINDLEY & ASSOCIATES PTY LTD.  
DO NOT SCALE FROM THIS DRAWING.

THE CONTRACTOR AND HIS SUBCONTRACTORS ARE  
TO VERIFY ALL DIMENSIONS ON SITE BEFORE MAKING  
SHOP DRAWINGS OR COMMENCING MANUFACTURE.  
THIS IS A COMPUTER GENERATED DRAWING AND  
SHALL NOT BE ALTERED BY HAND.

NO:	DATE:	REVISION:	DRAWN:	CHECK:
PRE	06.12.21	PRELIMINARY ISSUE	CPH	CPH
A	08.12.21	DEVELOPMENT APPLICATION ISSUE	CPH	CPH

A3 SHEET

## SIGNAGE SITE PLAN

SCALE 1:600

PROPOSED FAST FOOD DRIVE THROUGH  
LOT 1, No. 9 HEADINGLY CRESCENT  
BUTLER  
CANNING BRIDGE SUPER WASH Pty Ltd

Date - 06.12.21  
Design - CPH  
Drawn - CPH  
Checked - CPH  
Scale - 1:600  
Job No. 0602  
Dwg - **DA08**  
Rev - **A**





HINDLEY & ASSOCIATES  
BUILDING DESIGNERS

166 STIRLING HIGHWAY  
NEDLANDS WA 6009

PO BOX 199  
NEDLANDS WA 6909

PHONE - 9386 6699  
admin@hindley.com.au  
www.hindley.com.au

DEVELOPMENT APPLICATION

THIS DRAWING IS COPYRIGHT AND MUST NOT BE  
RETAINED, COPIED OR USED WITHOUT THE  
AUTHORITY OF HINDLEY & ASSOCIATES PTY LTD.  
DO NOT SCALE FROM THIS DRAWING.  
THE CONTRACTOR AND HIS SUBCONTRACTORS ARE  
TO VERIFY ALL DIMENSIONS ON SITE BEFORE MAKING  
SHOP DRAWINGS OR COMMENCING MANUFACTURE.  
THIS IS A COMPUTER GENERATED DRAWING AND  
SHALL NOT BE ALTERED BY HAND.

NO:	DATE:	REVISION:	DRAWN:	CHECK:
PRE	06.12.21	PRELIMINARY ISSUE	CPH	CPH
A	08.12.21	DEVELOPMENT APPLICATION ISSUE	CPH	CPH
-	-	-	-	-
-	-	-	-	-
-	-	-	-	-

A3 SHEET

PERSPECTIVE I  
NOT TO SCALE

PROPOSED FAST FOOD DRIVE THROUGH  
LOT 1, No. 9 HEADINGLY CRESCENT  
BUTLER  
CANNING BRIDGE SUPER WASH Pty Ltd

Date	-	06.12.21
Design	-	CPH
Drawn	-	CPH
Checked	-	CPH
Scale	-	N.T.S.
Job No.	-	0602
Dwg	-	DA10
Rev	-	A





HINDLEY & ASSOCIATES  
BUILDING DESIGNERS

166 STIRLING HIGHWAY  
NEDLANDS WA 6009

PO BOX 199  
NEDLANDS WA 6909

PHONE - 9386 6699  
admin@hindley.com.au  
www.hindley.com.au

DEVELOPMENT APPLICATION

THIS DRAWING IS COPYRIGHT AND MUST NOT BE  
RETAINED, COPIED OR USED WITHOUT THE  
AUTHORITY OF HINDLEY & ASSOCIATES PTY LTD.  
DO NOT SCALE FROM THIS DRAWING.  
THE CONTRACTOR AND HIS SUBCONTRACTORS ARE  
TO VERIFY ALL DIMENSIONS ON SITE BEFORE MAKING  
SHOP DRAWINGS OR COMMENCING MANUFACTURE.  
THIS IS A COMPUTER GENERATED DRAWING AND  
SHALL NOT BE ALTERED BY HAND.

NO:	DATE:	REVISION:	DRAWN:	CHECK:
PRE	06.12.21	PRELIMINARY ISSUE	CPH	CPH
A	08.12.21	DEVELOPMENT APPLICATION ISSUE	CPH	CPH
-	-	-	-	-
-	-	-	-	-
-	-	-	-	-

A3 SHEET

### PERSPECTIVE 3

NOT TO SCALE

PROPOSED FAST FOOD DRIVE THROUGH  
LOT 1, No. 9 HEADINGLY CRESCENT  
BUTLER  
CANNING BRIDGE SUPER WASH Pty Ltd

Date	-	06.12.21
Design	-	CPH
Drawn	-	CPH
Checked	-	CPH
Scale	-	N.T.S.
Job No.	-	0602
Dwg	-	DA12
Rev	-	A





HINDLEY & ASSOCIATES  
BUILDING DESIGNERS

166 STIRLING HIGHWAY  
NEDLANDS WA 6909

PO BOX 199  
NEDLANDS WA 6909

PHONE - 9386 6699  
admin@hindley.com.au  
www.hindley.com.au

DEVELOPMENT APPLICATION

THIS DRAWING IS COPYRIGHT AND MUST NOT BE  
RETAINED, COPIED OR USED WITHOUT THE  
AUTHORITY OF HINDLEY & ASSOCIATES PTY LTD.  
DO NOT SCALE FROM THIS DRAWING.  
THE CONTRACTOR AND HIS SUBCONTRACTORS ARE  
TO VERIFY ALL DIMENSIONS ON SITE BEFORE MAKING  
SHOP DRAWINGS OR COMMENCING MANUFACTURE.  
THIS IS A COMPUTER GENERATED DRAWING AND  
SHALL NOT BE ALTERED BY HAND.

NO:	DATE:	REVISION:	DRAWN:	CHECK:
PRE	06.12.21	PRELIMINARY ISSUE	CPH	CPH
A	08.12.21	DEVELOPMENT APPLICATION ISSUE	CPH	CPH
-	-	-	-	-
-	-	-	-	-
-	-	-	-	-

A3 SHEET

## PERSPECTIVE 4

NOT TO SCALE

PROPOSED FAST FOOD DRIVE THROUGH  
LOT 1, No. 9 HEADINGLY CRESCENT  
BUTLER  
CANNING BRIDGE SUPER WASH Pty Ltd

Date - 06.12.21  
Design - CPH  
Drawn - CPH  
Checked - CPH  
Scale - N.T.S.  
Job No. 0602  
Dwg - **DA13**  
Rev - **A**





HINDLEY & ASSOCIATES  
BUILDING DESIGNERS

166 STIRLING HIGHWAY  
NEDLANDS WA 6009

PO BOX 199  
NEDLANDS WA 6909

PHONE - 9386 6699  
admin@hindley.com.au  
www.hindley.com.au

DEVELOPMENT APPLICATION

THIS DRAWING IS COPYRIGHT AND MUST NOT BE  
RETAINED, COPIED OR USED WITHOUT THE  
AUTHORITY OF HINDLEY & ASSOCIATES PTY LTD.  
DO NOT SCALE FROM THIS DRAWING.  
THE CONTRACTOR AND HIS SUBCONTRACTORS ARE  
TO VERIFY ALL DIMENSIONS ON SITE BEFORE MAKING  
SHOP DRAWINGS OR COMMENCING MANUFACTURE.  
THIS IS A COMPUTER GENERATED DRAWING AND  
SHALL NOT BE ALTERED BY HAND.

NO:	DATE:	REVISION:	DRAWN:	CHECK:
PRE	06.12.21	PRELIMINARY ISSUE	CPH	CPH
A	08.12.21	DEVELOPMENT APPLICATION ISSUE	CPH	CPH
-	-	-	-	-
-	-	-	-	-
-	-	-	-	-

A3 SHEET

## PERSPECTIVE 5

NOT TO SCALE

PROPOSED FAST FOOD DRIVE THROUGH  
LOT 1, No. 9 HEADINGLY CRESCENT  
BUTLER  
CANNING BRIDGE SUPER WASH Pty Ltd

Date	-	06.12.21
Design	-	CPH
Drawn	-	CPH
Checked	-	CPH
Scale	-	N.T.S.
Job No.	-	0602
Dwg	-	DA14
Rev	-	A





HINDLEY & ASSOCIATES  
BUILDING DESIGNERS

166 STIRLING HIGHWAY  
NEDLANDS WA 6009

PO BOX 199  
NEDLANDS WA 6909

PHONE - 9386 6699  
admin@hindley.com.au  
www.hindley.com.au

DEVELOPMENT APPLICATION

THIS DRAWING IS COPYRIGHT AND MUST NOT BE  
RETAINED, COPIED OR USED WITHOUT THE  
AUTHORITY OF HINDLEY & ASSOCIATES PTY LTD.  
DO NOT SCALE FROM THIS DRAWING.  
THE CONTRACTOR AND HIS SUBCONTRACTORS ARE  
TO VERIFY ALL DIMENSIONS ON SITE BEFORE MAKING  
SHOP DRAWINGS OR COMMENCING MANUFACTURE.  
THIS IS A COMPUTER GENERATED DRAWING AND  
SHALL NOT BE ALTERED BY HAND.

NO:	DATE:	REVISION:	DRAWN:	CHECK:
PRE	06.12.21	PRELIMINARY ISSUE	CPH	CPH
A	08.12.21	DEVELOPMENT APPLICATION ISSUE	CPH	CPH
-	-	-	-	-
-	-	-	-	-
-	-	-	-	-

A3 SHEET

PERSPECTIVE 6  
NOT TO SCALE

PROPOSED FAST FOOD DRIVE THROUGH  
LOT 1, No. 9 HEADINGLY CRESCENT  
BUTLER  
CANNING BRIDGE SUPER WASH Pty Ltd

Date	-	06.12.21
Design	-	CPH
Drawn	-	CPH
Checked	-	CPH
Scale	-	N.T.S.
Job No.	-	0602
Dwg	-	DA15
Rev	-	A