


**LEGEND**

- PROPOSED DEVELOPMENT.
- LANDSCAPING. REFER TO LANDSCAPING DWGS
- SELECTED BRICK PAVING. REFER ALSO TO CIVIL DWGS
- BITUMEN PAVING. REFER TO CIVIL DWGS
- IN SITU CONCRETE PAVING. REFER TO CIVIL DWGS
- PROPOSED NEW LEVELS. REFER ALSO TO CIVIL DWGS
- EXISTING LEVELS AS SURVEYED
- BOL-01: BOLLARD AS SPECIFIED.  
BOL-02: REMOVABLE BOLLARD.  
BOL-03: RETRACTABLE BOLLARD.  
BOL-04: NON CONDUCTIVE BOLLARD.  
EX-BOL: EXISTING BOLLARD.
- FIRE RATED WALL.
- COLUMN
- FIRE HYDRANT. REFER TO HYD. DWGS
- HOSE COCK. REFER TO HYD. DWGS
- FIRE BOOSTER CABINET. REFER TO HYD. DWGS
- SOAKWELL WITH TRAFFICABLE GRATE. REFER TO CIVIL DWGS
- WHEEL STOP. REFER TO CIVIL DWGS
- CONCRETE BARRIER KERB UNLESS NOTED OTHERWISE. REFER ALSO TO CIVIL DWGS
- FK: FLUK KERB
- MK: MOUNTABLE KERB
- BK: BARRIER KERB
- MARKED CARBAYS. REFER ALSO TO CIVIL DWGS
- CABLE PIT FOR POWER CABLING. REFER TO ELEC. DWGS
- CABLE PIT FOR NBN CABLING. REFER TO ELEC. DWGS
- ELECTRICAL DISTRIBUTION BOARD. REFER TO ELEC. DWGS
- MAIN SWITCH BOARD. REFER TO ELEC. DWGS

Proposed partial change of use to 'Veterinary Consulting Room'

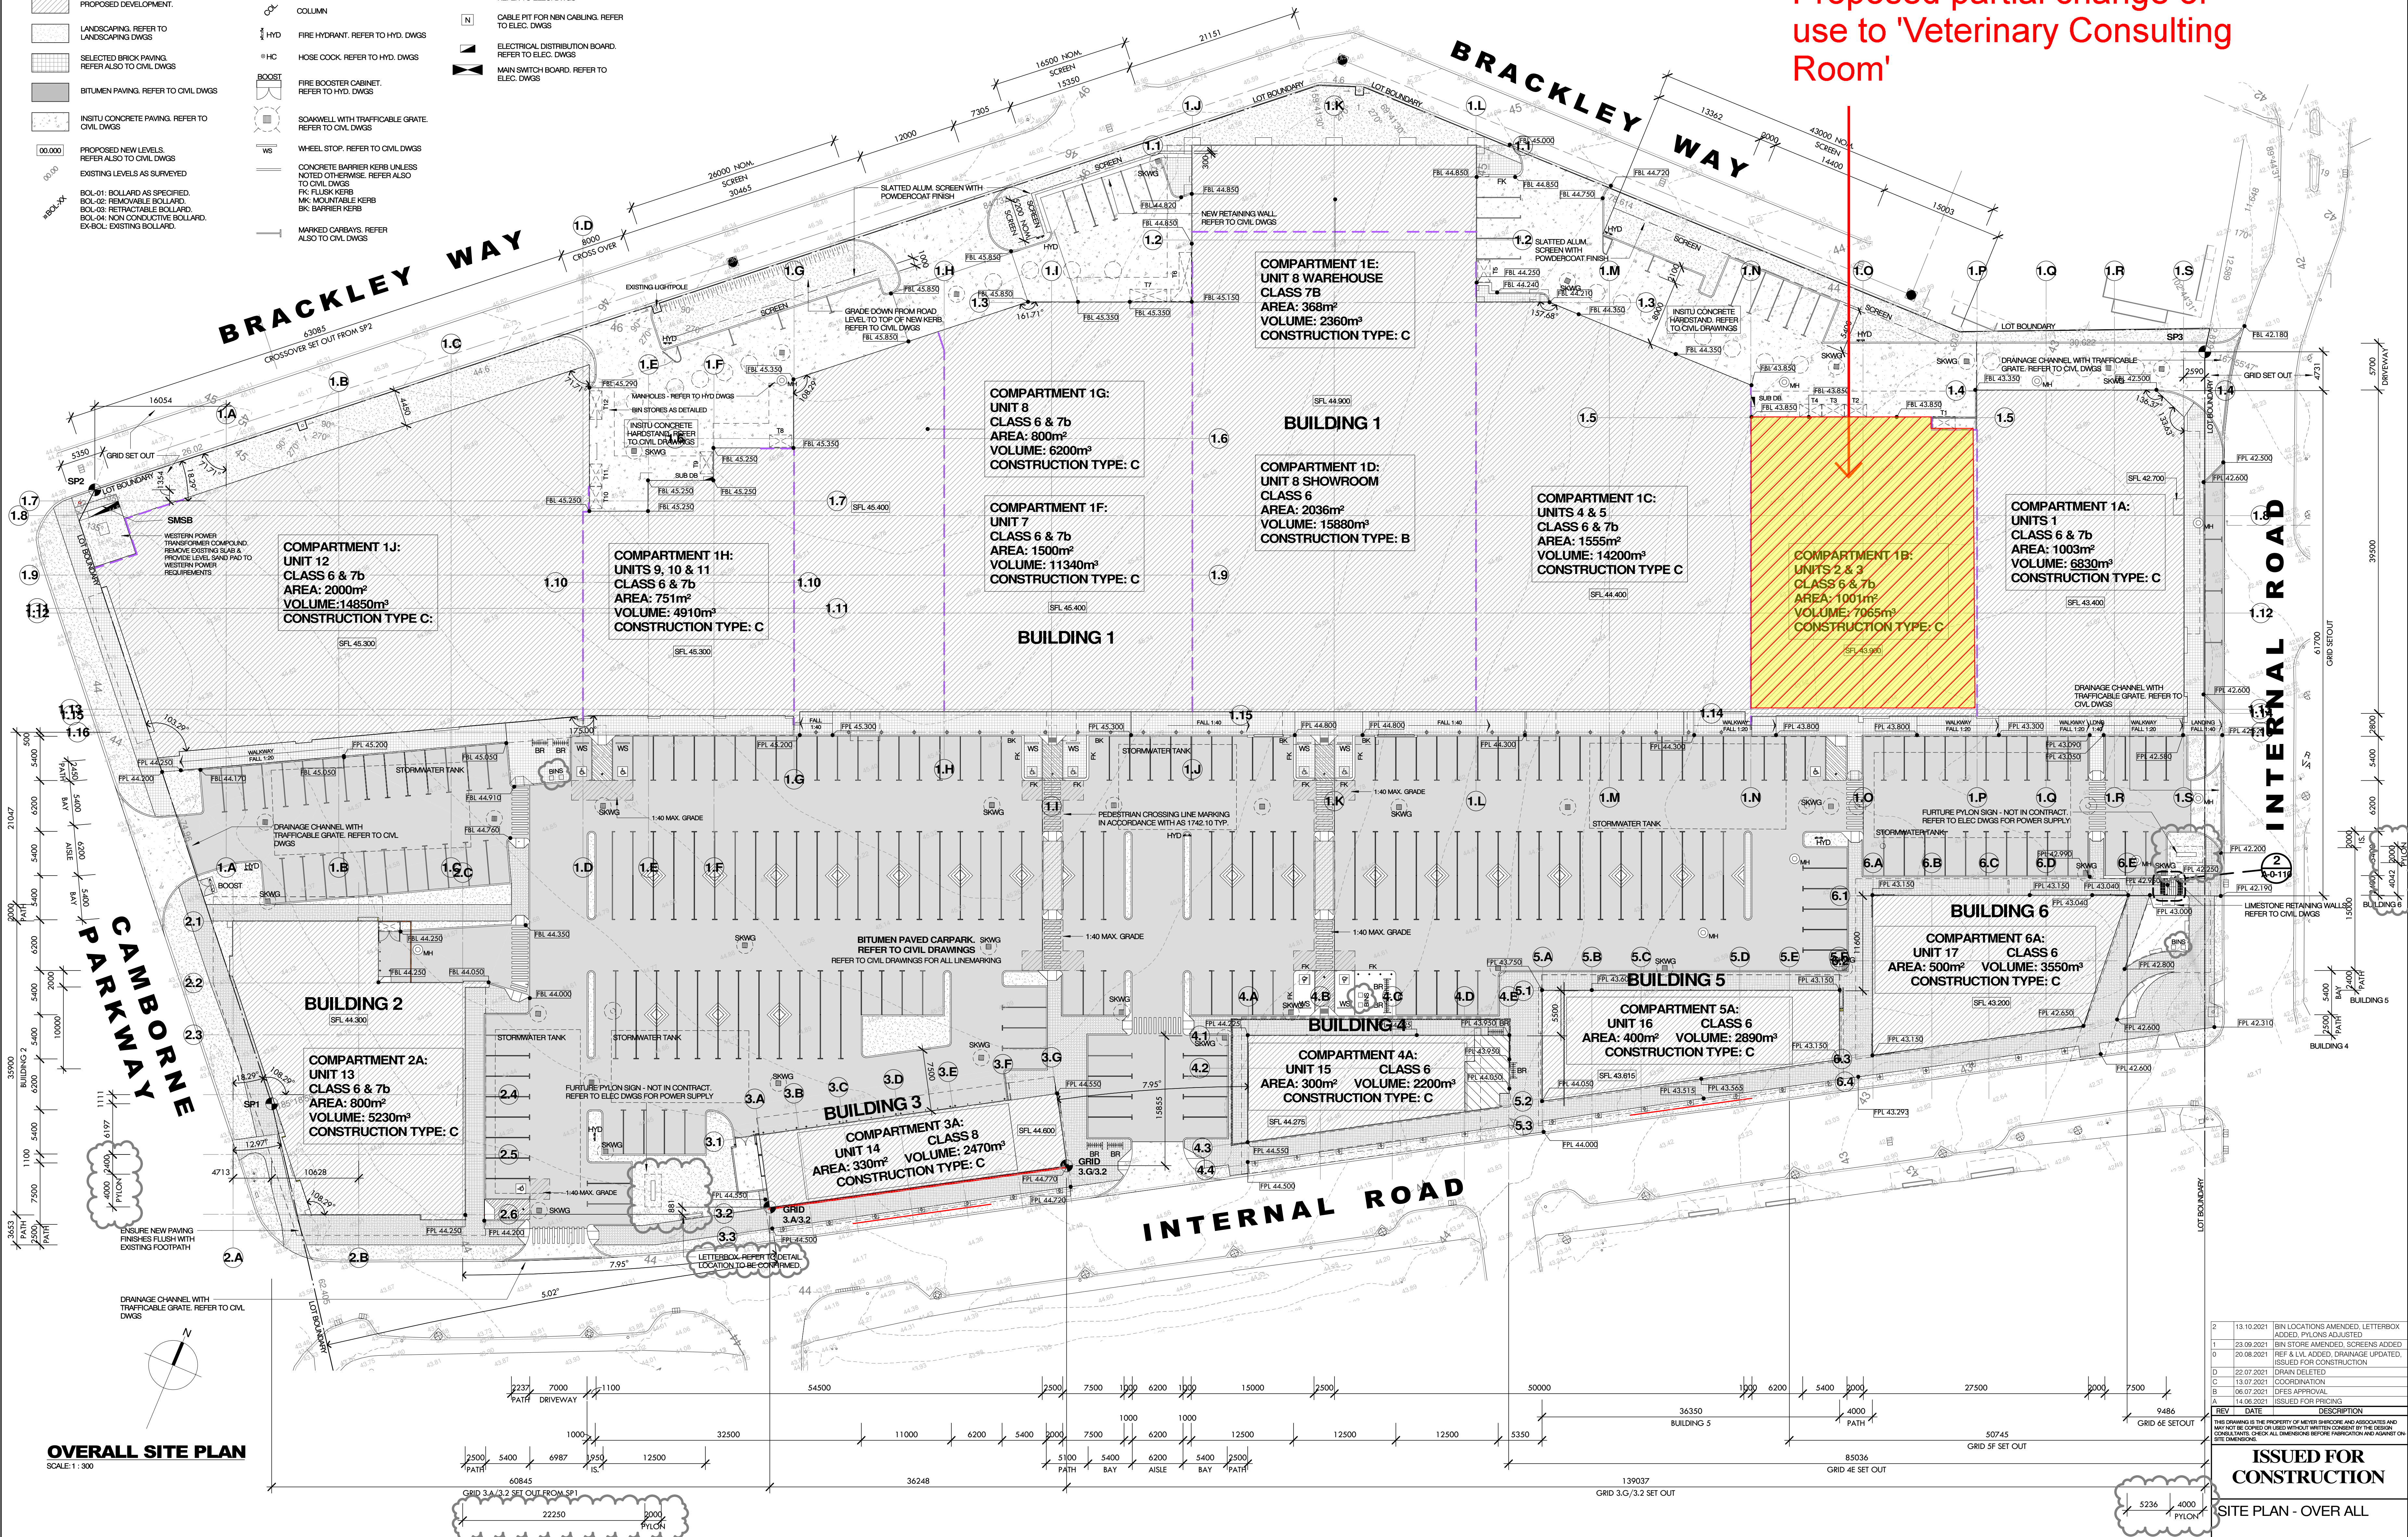

**OVERALL SITE PLAN**  
SCALE: 1:300

REV	DATE	DESCRIPTION
2	13.10.2021	BIN LOCATIONS AMENDED, LETTERBOX ADDED, PYLONS ADJUSTED
1	23.09.2021	BIN STORE AMENDED, SCREENS ADDED
0	20.08.2021	REF & LVL ADDED, DRAINAGE UPDATED, ISSUED FOR CONSTRUCTION
C	22.07.2021	DRAIN ELLETED
C	13.07.2021	COORDINATION
B	06.07.2021	DSES APPROVAL
A	14.06.2021	ISSUED FOR PRICING

THIS DRAWING IS THE PROPERTY OF MEYER SHIRCORE AND ASSOCIATES AND MAY NOT BE COPIED OR REPRODUCED WITHOUT THE WRITTEN CONSENT OF THE DESIGN CONSULTANTS. CHECK ALL DIMENSIONS BEFORE FABRICATION AND AGAINST ON SITE DIMENSIONS.

**ISSUED FOR CONSTRUCTION**

SITE PLAN - OVER ALL

**PROPOSED LARGE FORMAT RETAIL DEVELOPMENT**

LOT 2813, CNR CAMBORNE PARKWAY & BRACKLEY WAY, BUTLER  
FOR: AXIOM PROPERTIES



Site 2, Ground Floor  
437 Roberts Road, Subiaco  
WA 6008

**meyer shircore architects**


Date: MAY 2021  
Scale: As indicated @ B1  
Drawn by: SI  
Checked: JN  
Rev No: 2

**8373**  
DWG No: A-0-101

1 08 9381 8511  
2 08 9388 1339  
3 08 9388 1339  
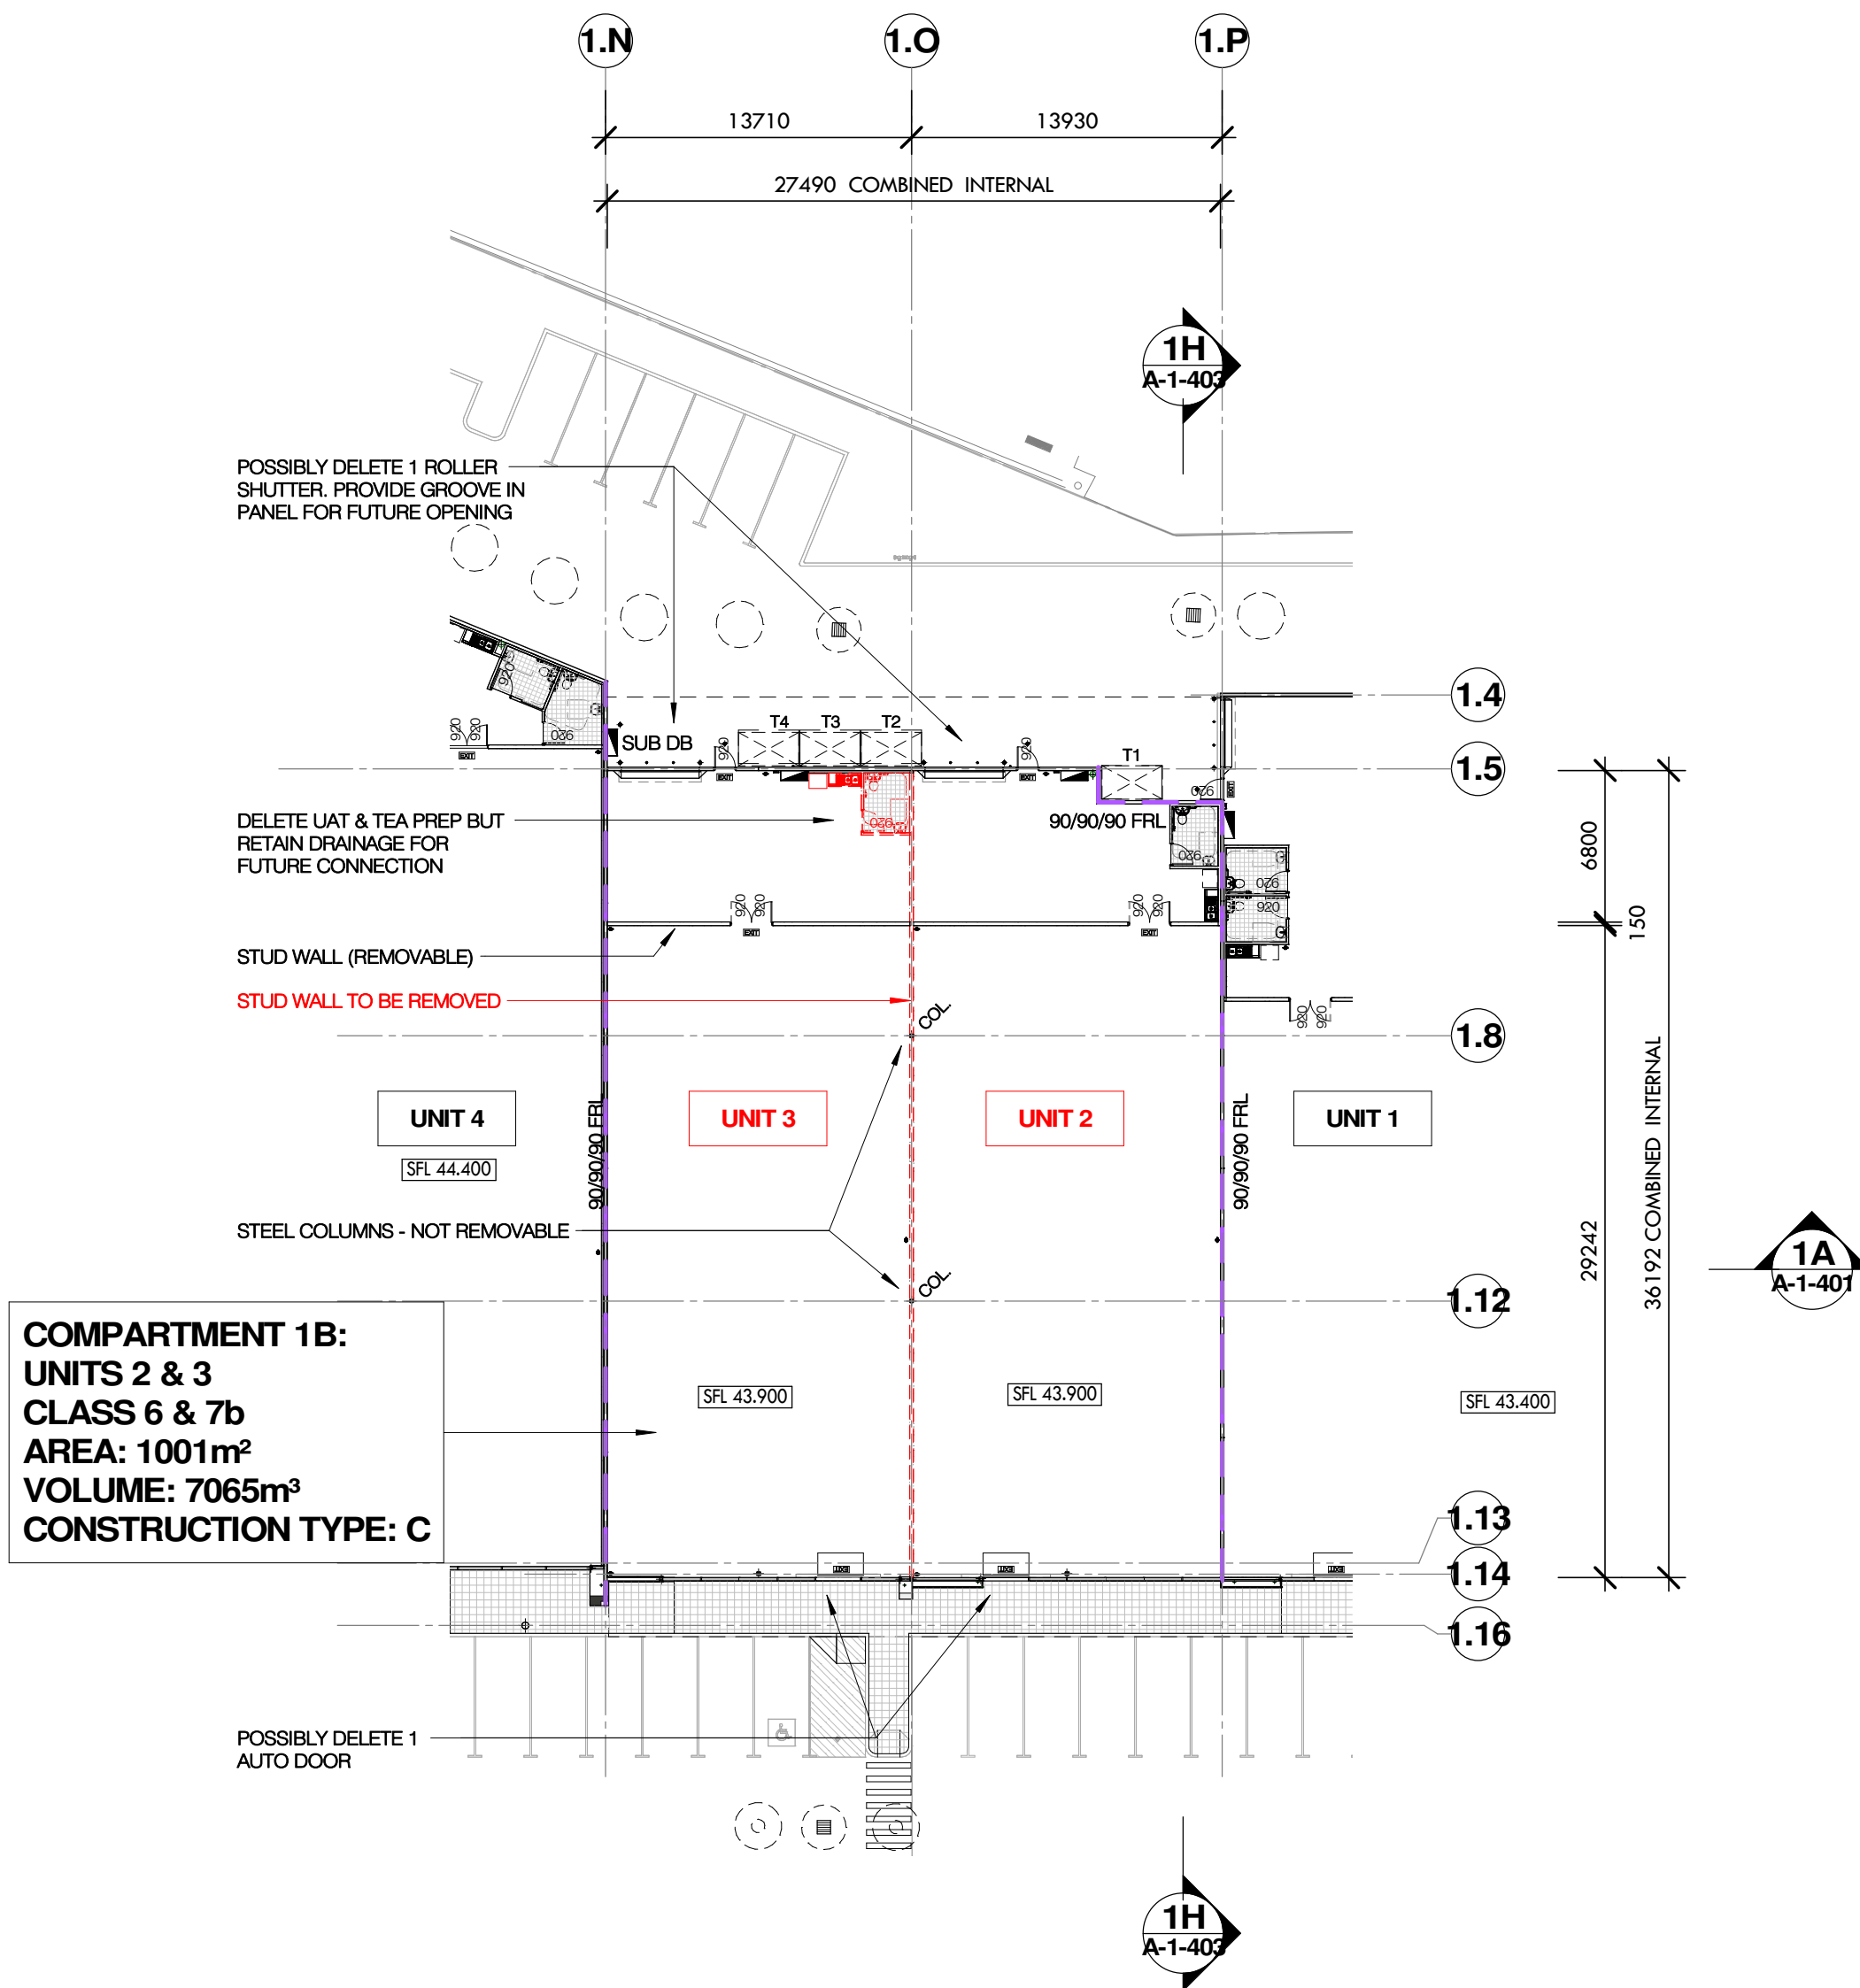

# TENANCY 2 & 3 MERGE PROPOSED FLOOR PLAN

SCALE 1:200 AT A3  
08.09.2021