


LOT 625



32,582

1,500 SETBACK

1,500 SETOUT

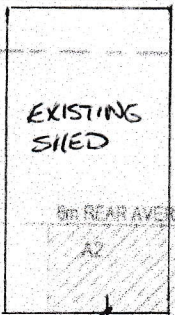

EXISTING SHED

9m REAR AVERAGE LINE

A2

2x 15000 x 12000 STORMWATER SOAKWELLS

ALFRESCO 1c BPAVED BY OWNER

PROPOSED RESIDENCE FFL TBA

2,000 SETBACK

1,500 SETG

30,128

1,500 SETG

23,090

500

PROPOSED CARAVAN COVER FFL - 1c

1,292 SETBACK

STORE 1c GRANO

GARAGE 1c GRANO

PORTICO 1c BPAVED BY OWNER

7.5m FRONT AVERAGE LINE

30,274

STEP FOOTINGS TOP @ 1c

8,200

STORMWATER PRELAY

6,751

1,473

BPAVED DRIVE BY OWNER

1,698

15000 x 15000 STORMWATER SOAKWELL

32,582

BPAVED CROSSOVER W/ SUB-BASE

5,684 SETOUT

15,992 SETOUT

15,590

1,000 SETOUT

RHOEG OUTLOOK

BUILDER VENTURA HOMES

AUTHORITY WANNERCO

MAP REF.

C/T Vol.Fol.

SCALE 1:200

YOURS 14/11/78

@ A3



SERVICE INFORMATION		POSITION	
WATER	SV STOP VALVE	HY	HYDRANT
SEWERAGE	SM SEWER MANHOLE	IS	INSPECTION SHAFT
POWER	CP CONSUMER POLE	PP	POWER POLE
STORMWATER	SMW MANHOLE	GR	GRATE
STREET	PC PAVEMENT	Post	POST
		FP	FLUSH POINT
		IO	INSPECTION OPENING
		LP	LAMP POST
		SP	STAY POLE
		SW	SWR ENTRY PIT
		PG	PEG GOLF
		ST	STATION

FLOOR PLAN
 SCALE 1:100
 14 RHOEO OUTLOOK
 SINAERA

7500


CARAVAN COVER

11300

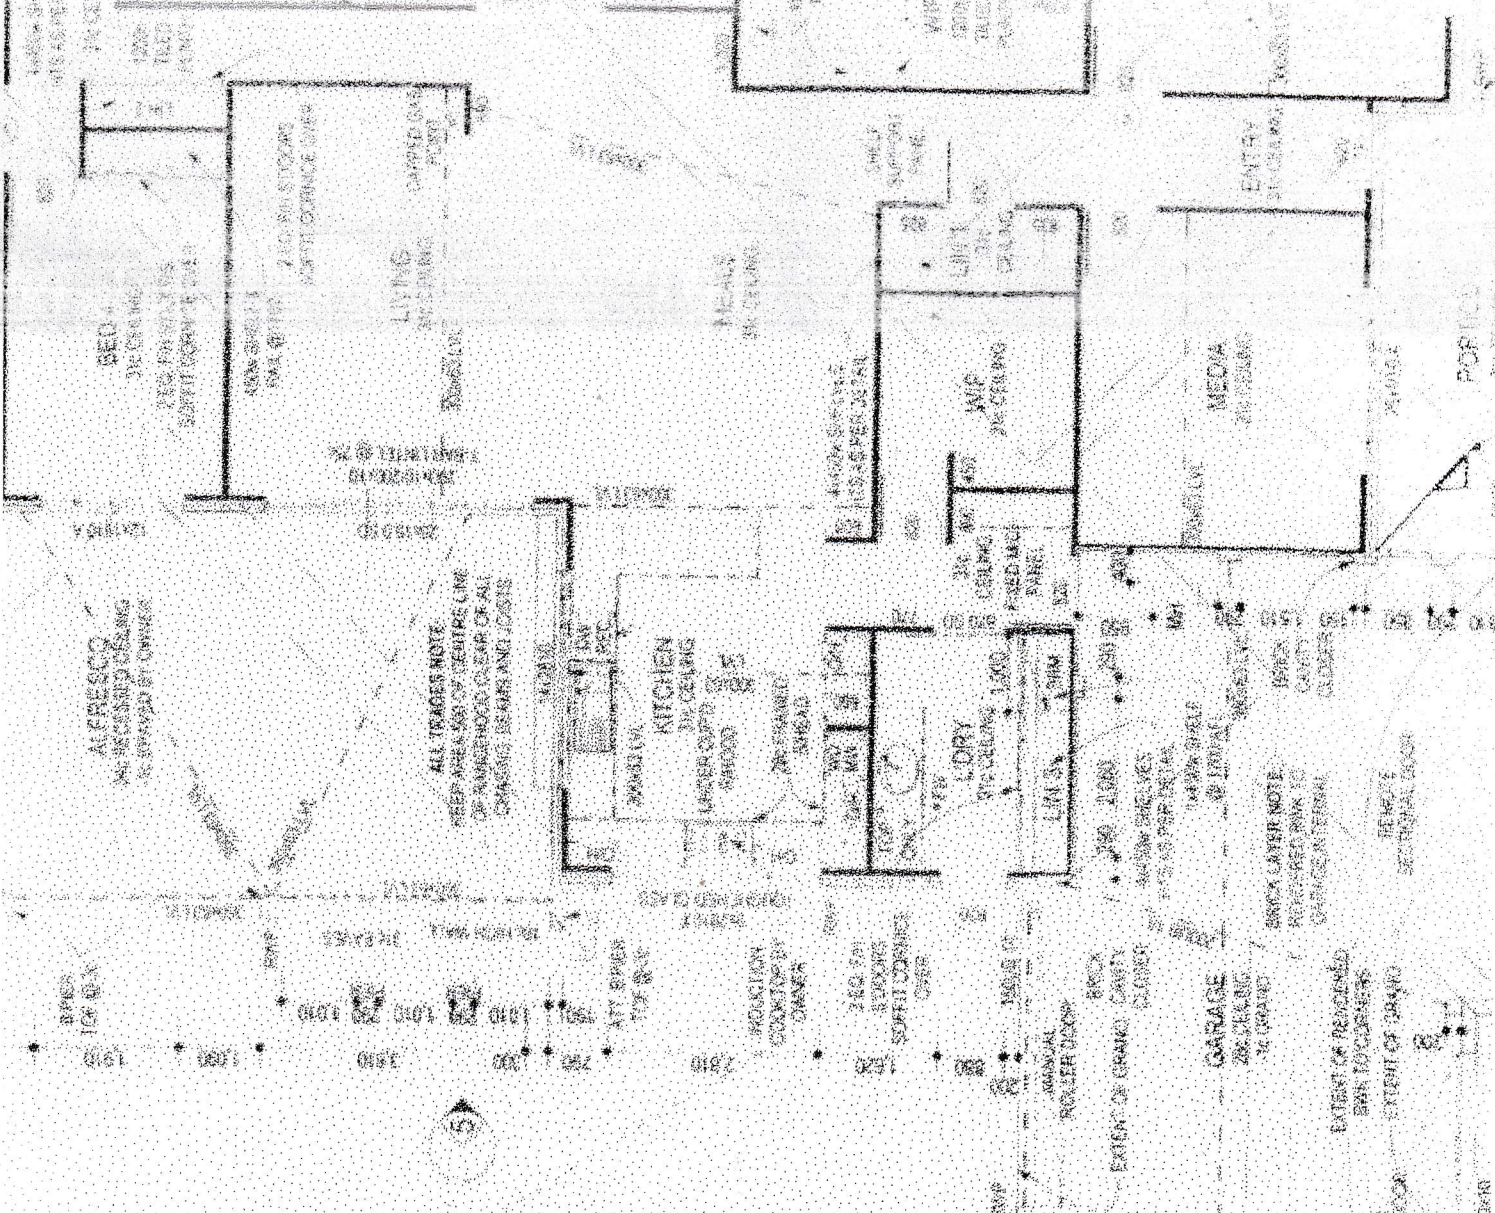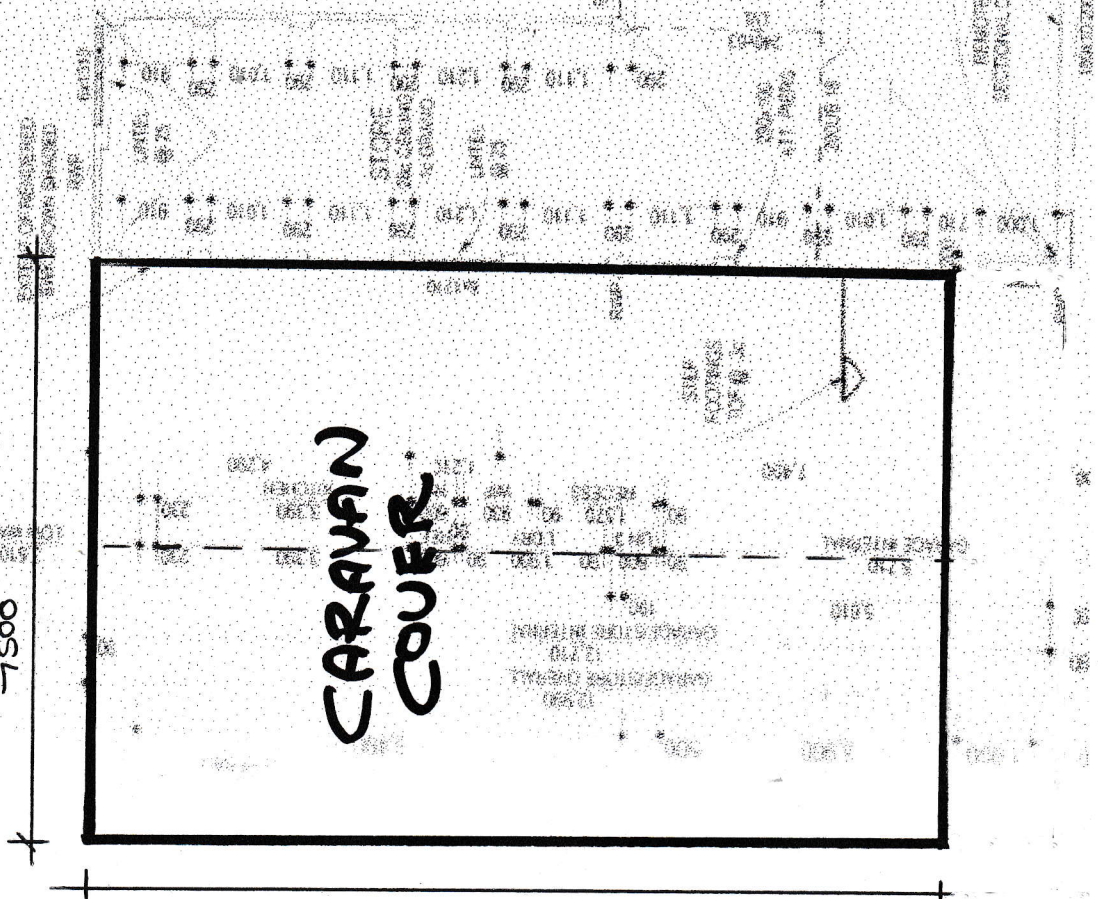

NOTE:
EXTENT OF RENDER SHOWN SHADED
BEHIND ROOF ON
20° ROOF PITCH

Polycarbonate Infill

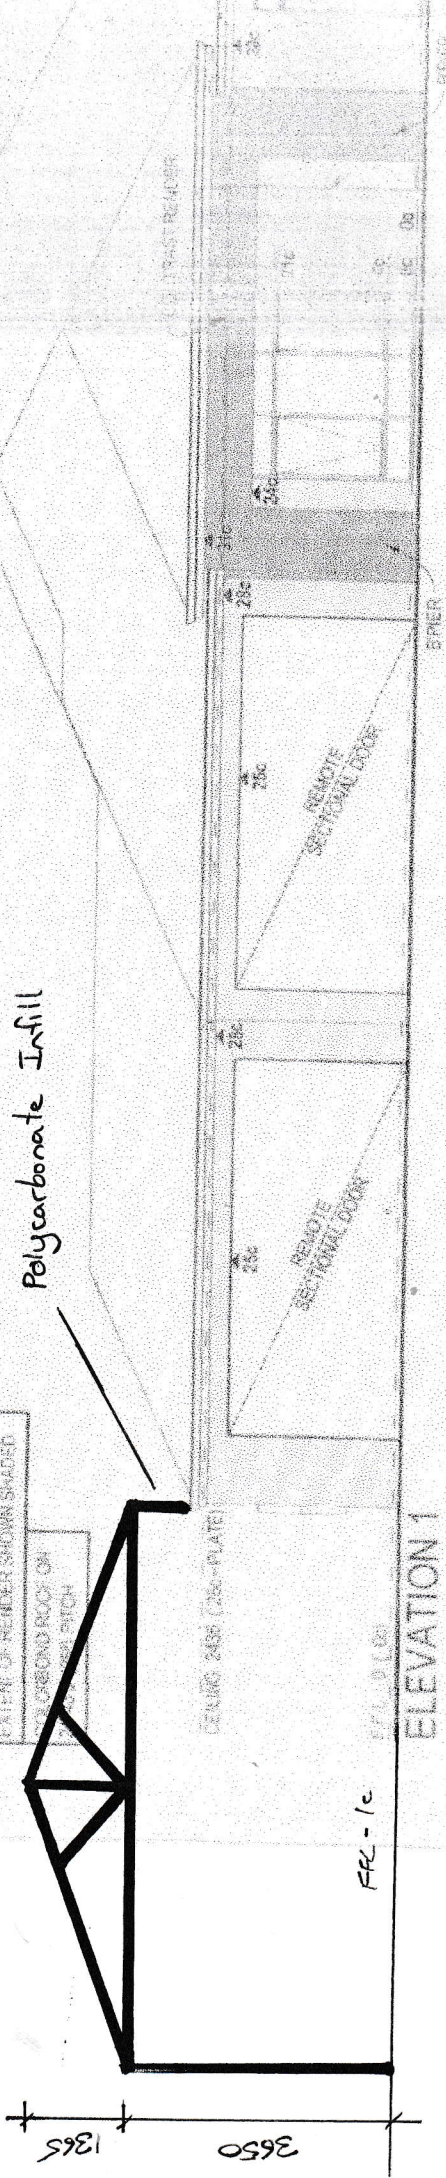


ELEVATION 1

FRZ-1c

SCALE 1:100

ROOF PITCH 20°

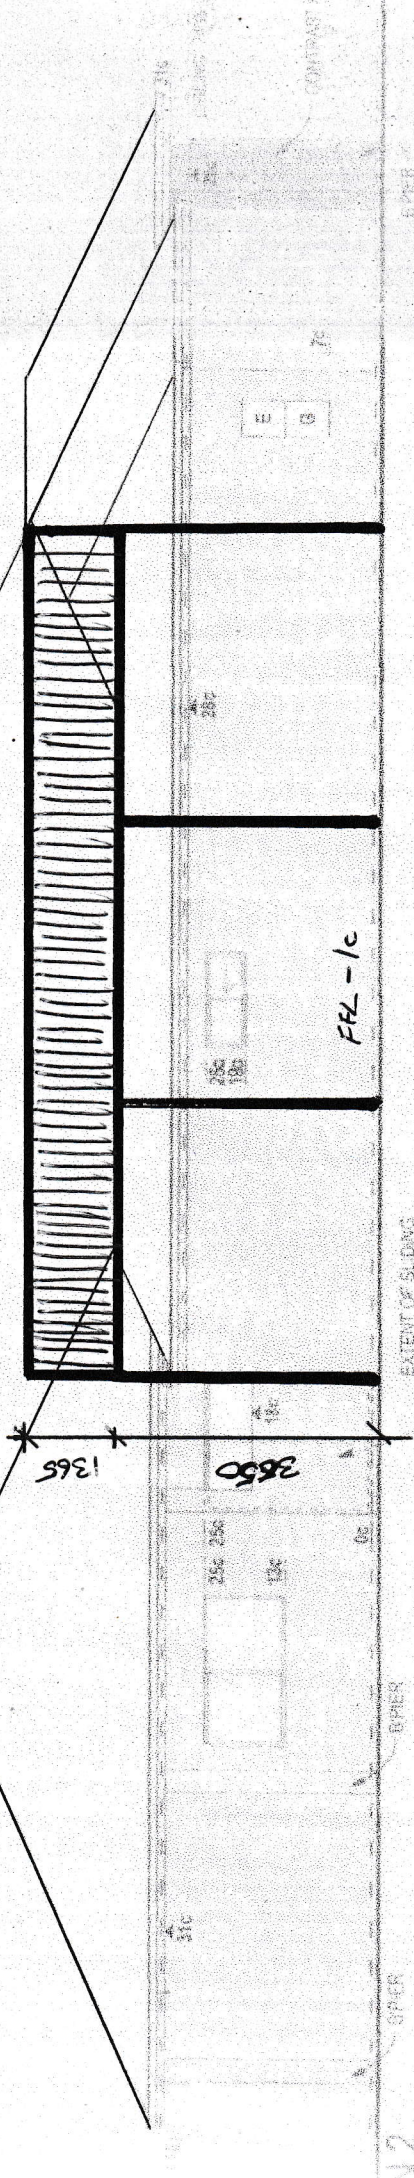

FRZ-1c

EXTENT OF SLIDING FLOOR BEHIND SHOWN DASHED

P&E TEAGUE
14 RHOD OUTLOOK
SINAGRA