


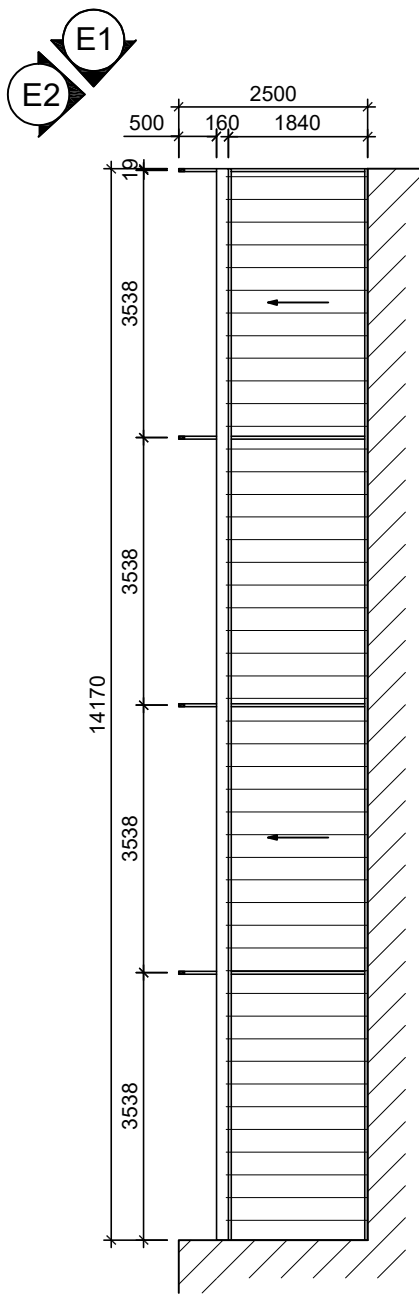
SITE PLAN
SCALE 1 : 200

©COPYRIGHT


	CLIENT: TRISTAN KEELER	PROJECT NAME: PATIO ADDITION	JOB NO: 3529
	ADDRESS: 18 CAPE MEARES CRESCENT BUTLER		SCALE: AS NOTED
			DRAWN: KW
			REVISION: A

NOTE! DO NOT SCALE THIS DRAWING. IT IS THE BUILDER'S EXPRESS RESPONSIBILITY TO CHECK ALL SITE DIMENSIONS PRIOR TO FABRICATION OR COMMENCEMENT OF ANY WORK. ANY FORM OF REPRODUCTION OF THIS DRAWING IN FULL OR IN PART WITHOUT WRITTEN PERMISSION OF THE ARCHITECT CONSTITUTES AN INFRINGEMENT OF COPYRIGHT.


NOTE! ALL CONSTRUCTION TO BE IN ACCORDANCE WITH ALL ENGINEERS DETAILS, ALL RELEVANT AUSTRALIAN STANDARDS & THE BUILDING CODE OF AUSTRALIA



PROPOSED PATIO PLAN
SCALE 1 : 100

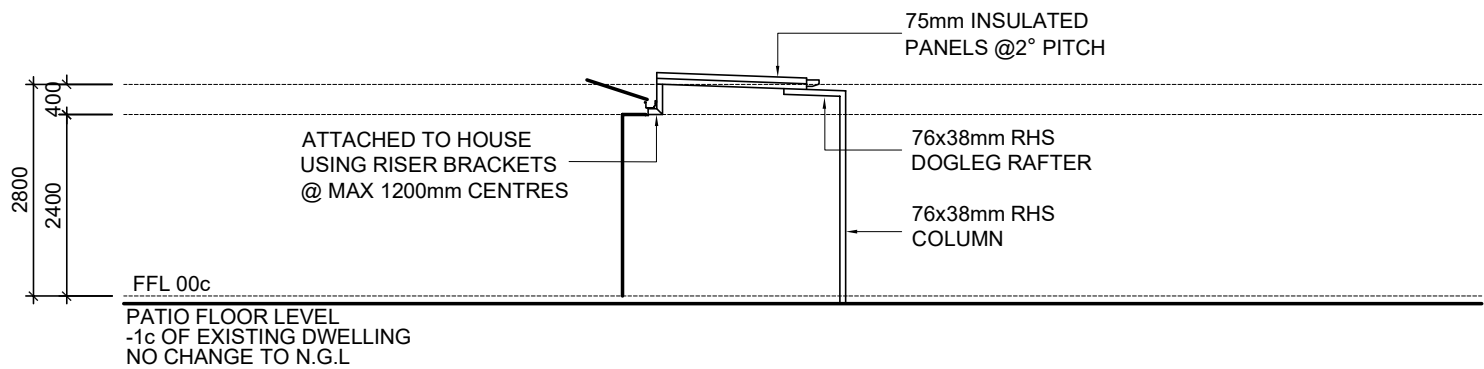


ELEVATION 1
SCALE 1 : 100

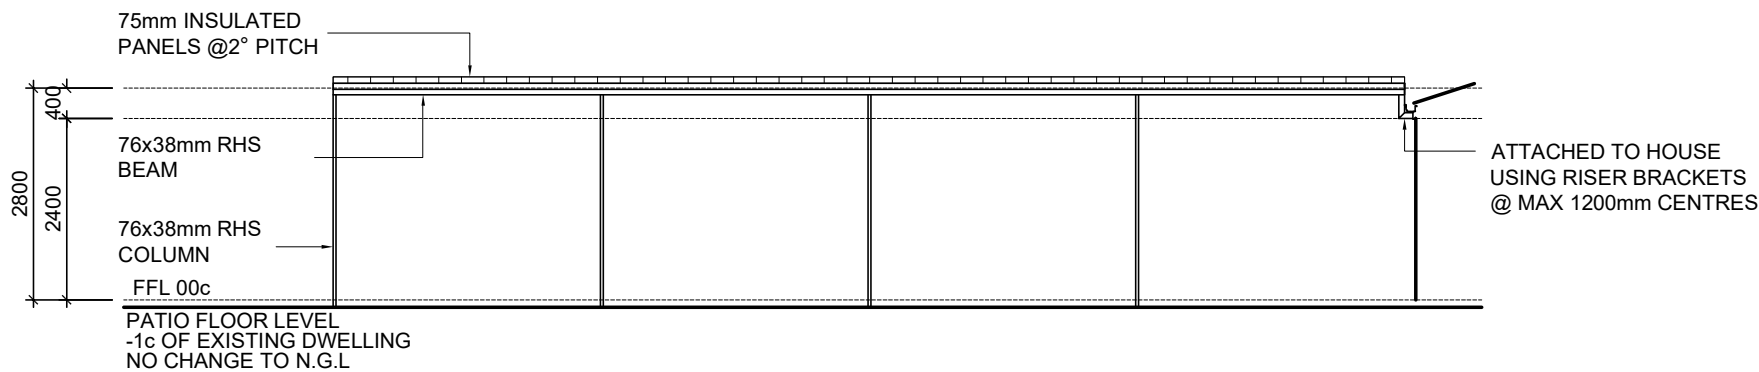

ELEVATION 2
SCALE 1 : 100

©COPYRIGHT

	CLIENT: TRISTAN KEELER	PROJECT NAME: PATIO ADDITION	JOB NO: 3529
	ADDRESS: 18 CAPE MEARES CRESCENT BUTLER		SCALE: AS NOTED
			DRAWN: KW
			REVISION: A

NOTE! DO NOT SCALE THIS DRAWING. IT IS THE BUILDER'S EXPRESS RESPONSIBILITY TO CHECK ALL SITE DIMENSIONS PRIOR TO FABRICATION OR COMMENCEMENT OF ANY WORK. ANY FORM OF REPRODUCTION OF THIS DRAWING IN FULL OR IN PART WITHOUT WRITTEN PERMISSION OF THE ARCHITECT CONSTITUTES AN INFRINGEMENT OF COPYRIGHT.

NOTE! ALL CONSTRUCTION TO BE IN ACCORDANCE WITH ALL ENGINEERS DETAILS, ALL RELEVANT AUSTRALIAN STANDARDS & THE BUILDING CODE OF AUSTRALIA