20.11 E2 17.000 (6) 4 (E5) 40.23 HOUSE **FFL 11.0** (iii) 4.000 **GARAGE** FFL 10.514 3.700 20.11 SITE PLAN

STAIR NOTES

STAIR CONSTRUCTION TO NCC 3.9.1 - GOING: 350mm - RISER: 175mm

WALL FINISHES NOTE - 1000x350x350mm LIMESTONE BLOCKS. REFER TO ENGINEERS DETAILS.

BUILDER NOTES

THESE DRAWINGS ARE TO BE READ IN CONJUNCTION WITH THE ENGINEERING DRAWINGS, AND IF APPLICABLE ANY CONTRAT DOCUMENTATION INCLUDING ADENDAS, VARIATION OR SPECIFICATIONS. VARIATION OR SPECIFICATIONS.

- BUILDER TO CONSTRUCT WORKS IN ACCORDANCE WITH THE NATIONAL CONSTRUCTION CODES NCC 2019 & ALL APPLICABLE AUSTRALIAN STANDARDS.

- DRAWINGS TO BE READ AS A PACKAGE AND SHALL NOT BE TAKEN IN ISOLATION TO ENSURE MINIMAL ERROR.

- ALL CONSTRUCTION IS TO LOCATED WHOLLY WITHIN THE ALLOTMENT BOUNDARIES WITH NO ENCROACHMENTS INTO ADJOINING LAND.

- ALL PEDESTRIAN OR VEHICLE GATES TO SWING INWARDS TOWARDS THE PROPERTY AND NOT INTO THE LOCAL COUNCILS VERGE.

DIMENSION NOTES
- DO NOT SCALE OFF DRAWINGS. ALL
MEASUREMENTS ARE IN MILLIMETRES UNLESS

NOTED OTHERWISE.

- CONTRACTOR SHALL CHECK ALL
DIMENSIONS & SITE CONDITIONS PRIOR TO
COMMENCING CONSTRUCTION. ANY
DISCREPENCIES TO BE BROUGHT TO THE

SUPERVISORS ATTENTION.
- ALL SIZES SHOWN ARE WITHOUT PLASTER
(UNLESS NOTED OTHERWISE) AND SHOULD BE
ALLOWED FOR.

ABN: 67 141 781 958 MOB: 0403 729 798

ALL DOCUMENTS ARE TO BE CHECKED AND VERIFIED BY CONTRACTOR PRIOR TO COMMENCEMENT OF CONSTRUCTION.

- USE FIGURED DIMENSIONS IN PREFERENCE TO SCALED.

- REPORTA MY DISCREPENCIES TO THE BUILDING DESIGNER IMMEDIATELY.

- HATCHED PATTERNS ON DRAWINGS ARE DIAGRAMMATIC ONLY.

- THE INFORMATION PROVIDED ON THESE PLANS ARE THE RESPONSIBILITY OF THE BUILDING CONTRACTOR JOWNER BUILDER AND MST CONSULTANCY &
SERVICES ACCEPTS NO RESPONSIBILITY OR LIABILITY FOR ANY DISCREPANCIES IN RELATIONS TO THESE PLANS.

- DRAWINGT OR BE READ AS A PRACAGE AND NOT TO BE READ IN SIDUATION.

PROPOSED DWELLING FOR JULIE CHIRGWIN & PETERTUSHINGHAM, 40 BRAZIER ROAD, YANCHEP (CITY OF WANNEROO)


10 SCALE 1:75 @ A1 SIZE


BUILDING APPROVAL REVISION

SITE PLAN

SHEET: 2 OF 4

CONSTRUCTION PLANS BY : MICHAEL STOJEVSKI ISSUE DATE: Thursday, 10 March 2022

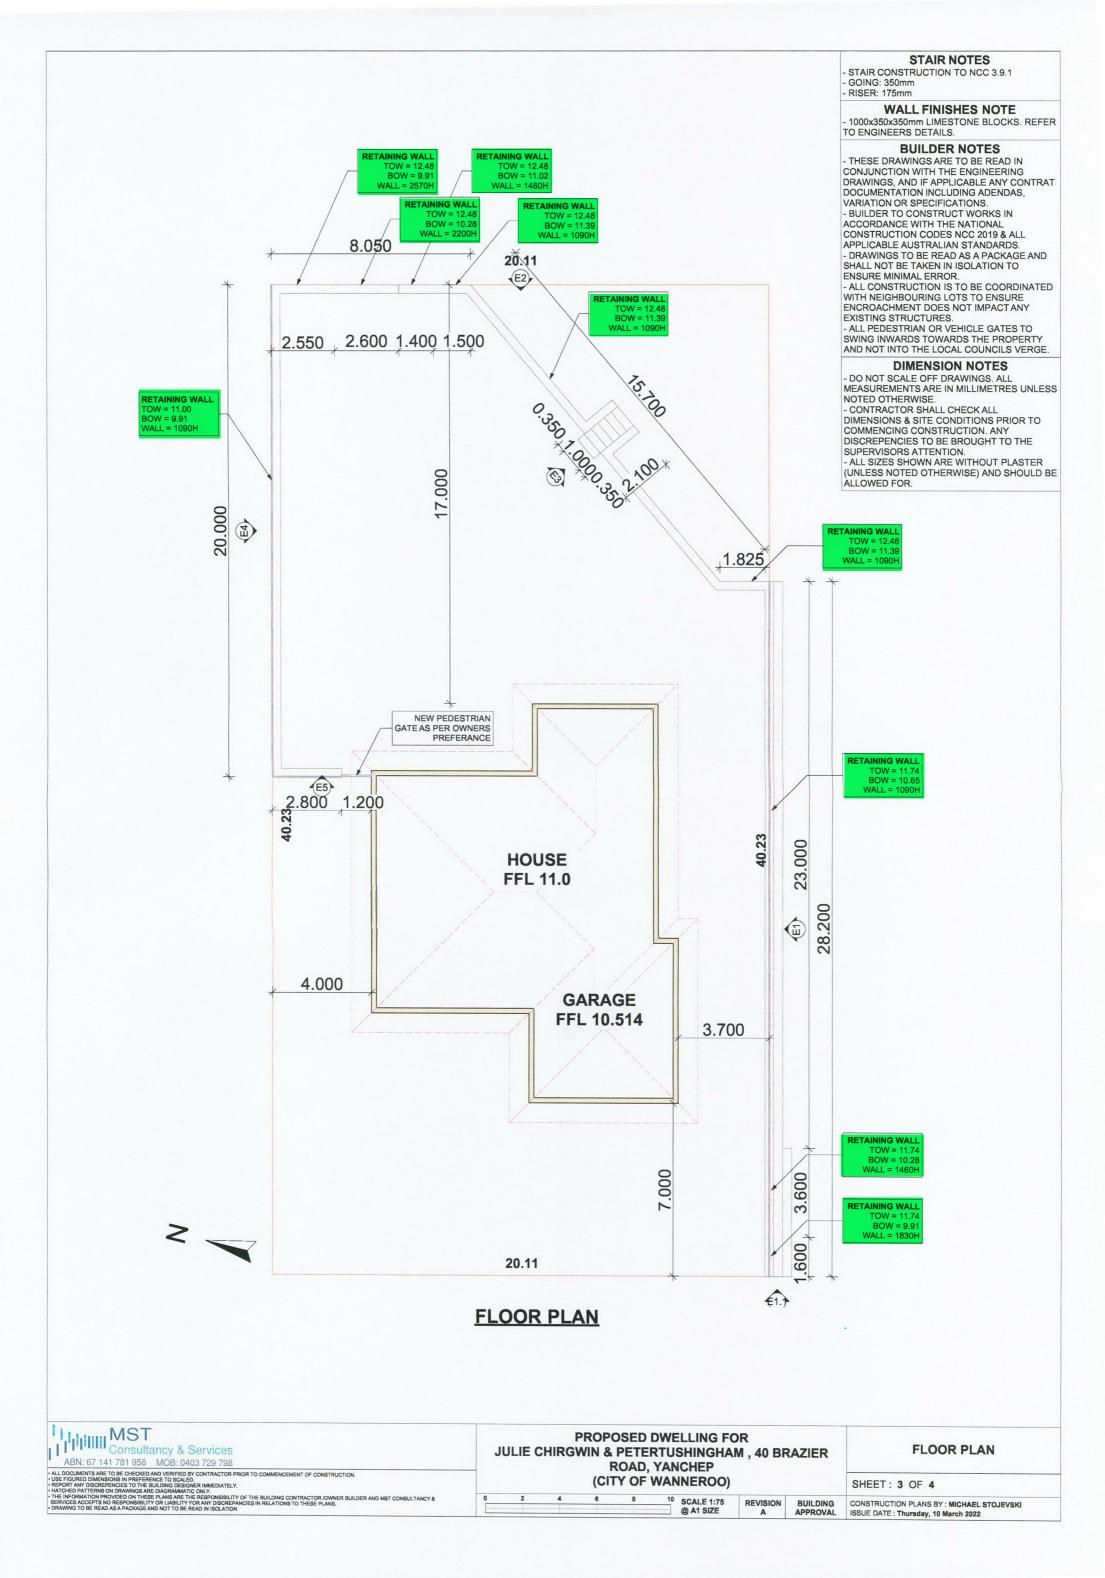

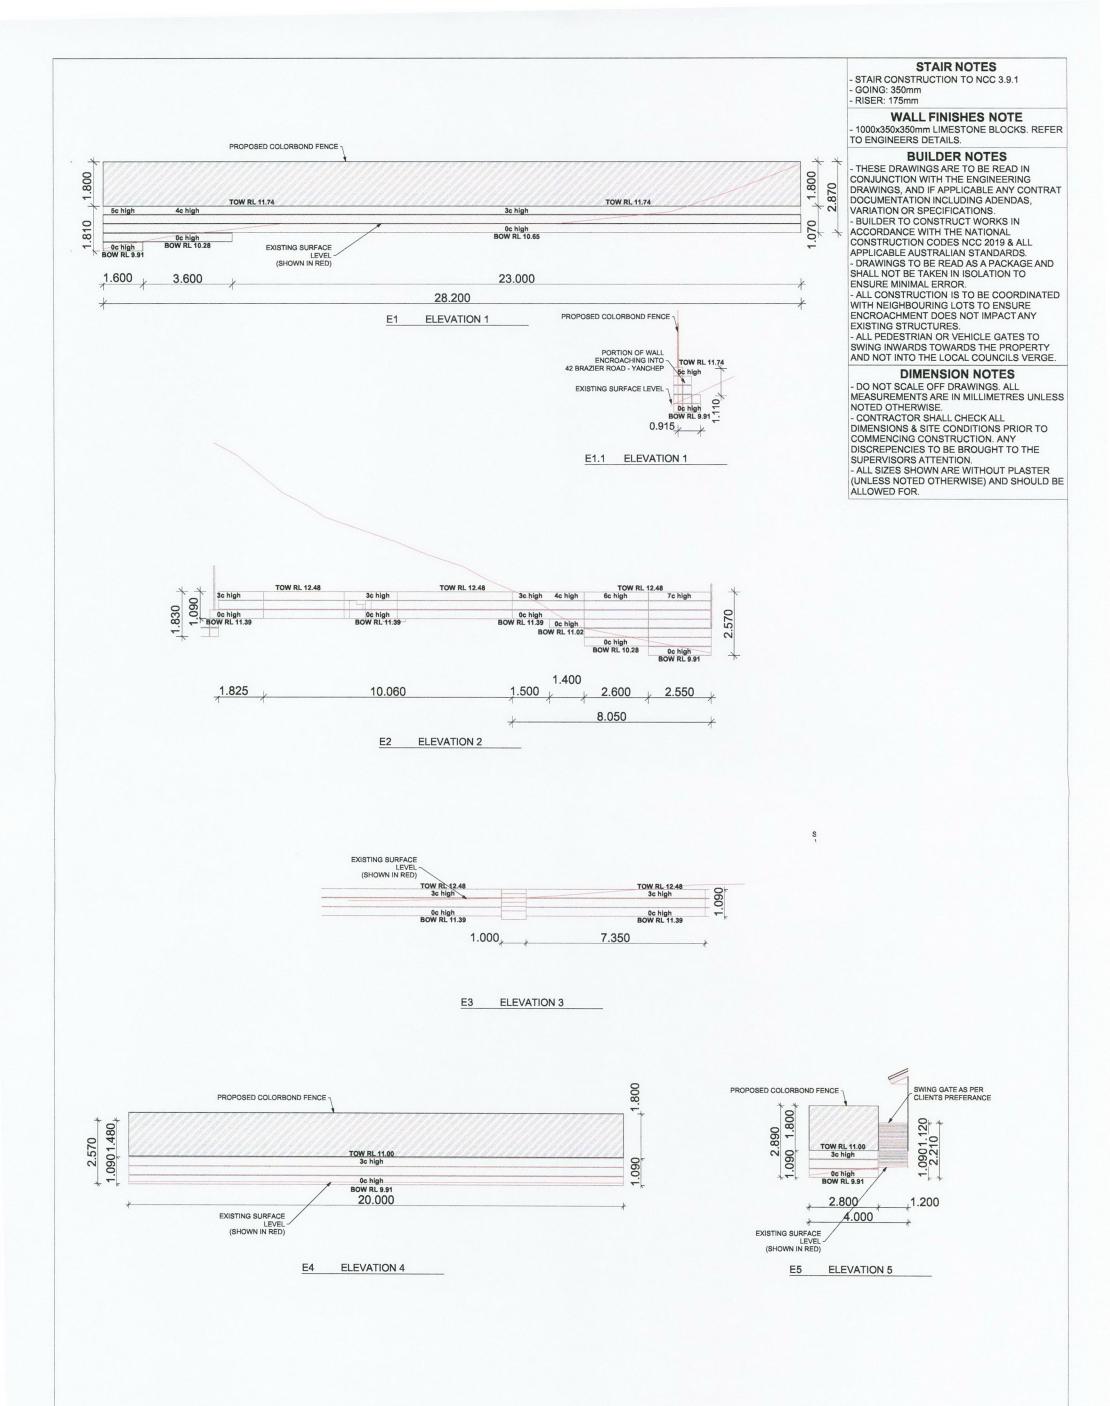

ABN: 67 141 781 958 MOB: 0403 729 798

*ALL DOCUMENTS ARE TO BE CHECKED AND VERIFIED BY CONTRACTOR PRIOR TO COMMENCEMENT OF CONSTRUCTION.

*USE FIGURED DIMENSIONS IN PREFERENCE TO SCALED.

*PREPORT ANY DISCREPENCES TO THE BUILDING DESIGNER IMMEDIATELY.

*INTO CHECK PATTERNS ON DRAWINGS ARE DIAGRAMMATIC ONLY.

*INTO CHECK PATTERNS ON DRAWINGS ARE DIAGRAMMATIC ONLY.

*INTO CHECK PATTERNS ON DRAWINGS ARE DIAGRAMMATIC ONLY.

*INTO CHECK PATTERNS ON DRAWINGS AND ARE DIAGRAMMATIC ONLY.

*INTO CHECK PATTERNS ON DRESPONSIBILITY OF ANY DISCREPANCIES IN RELATIONS TO THESE PLANS.

PROPOSED DWELLING FOR
JULIE CHIRGWIN & PETERTUSHINGHAM , 40 BRAZIER
ROAD, YANCHEP
(CITY OF WANNEROO)

10 SCALE 1:75 REVISION BUILDING APPROVAL

ELEVATIONS & SECTIONS

SHEET: 4 OF 4

CONSTRUCTION PLANS BY: MICHAEL STOJEVSKI ISSUE DATE: Thursday, 10 March 2022