
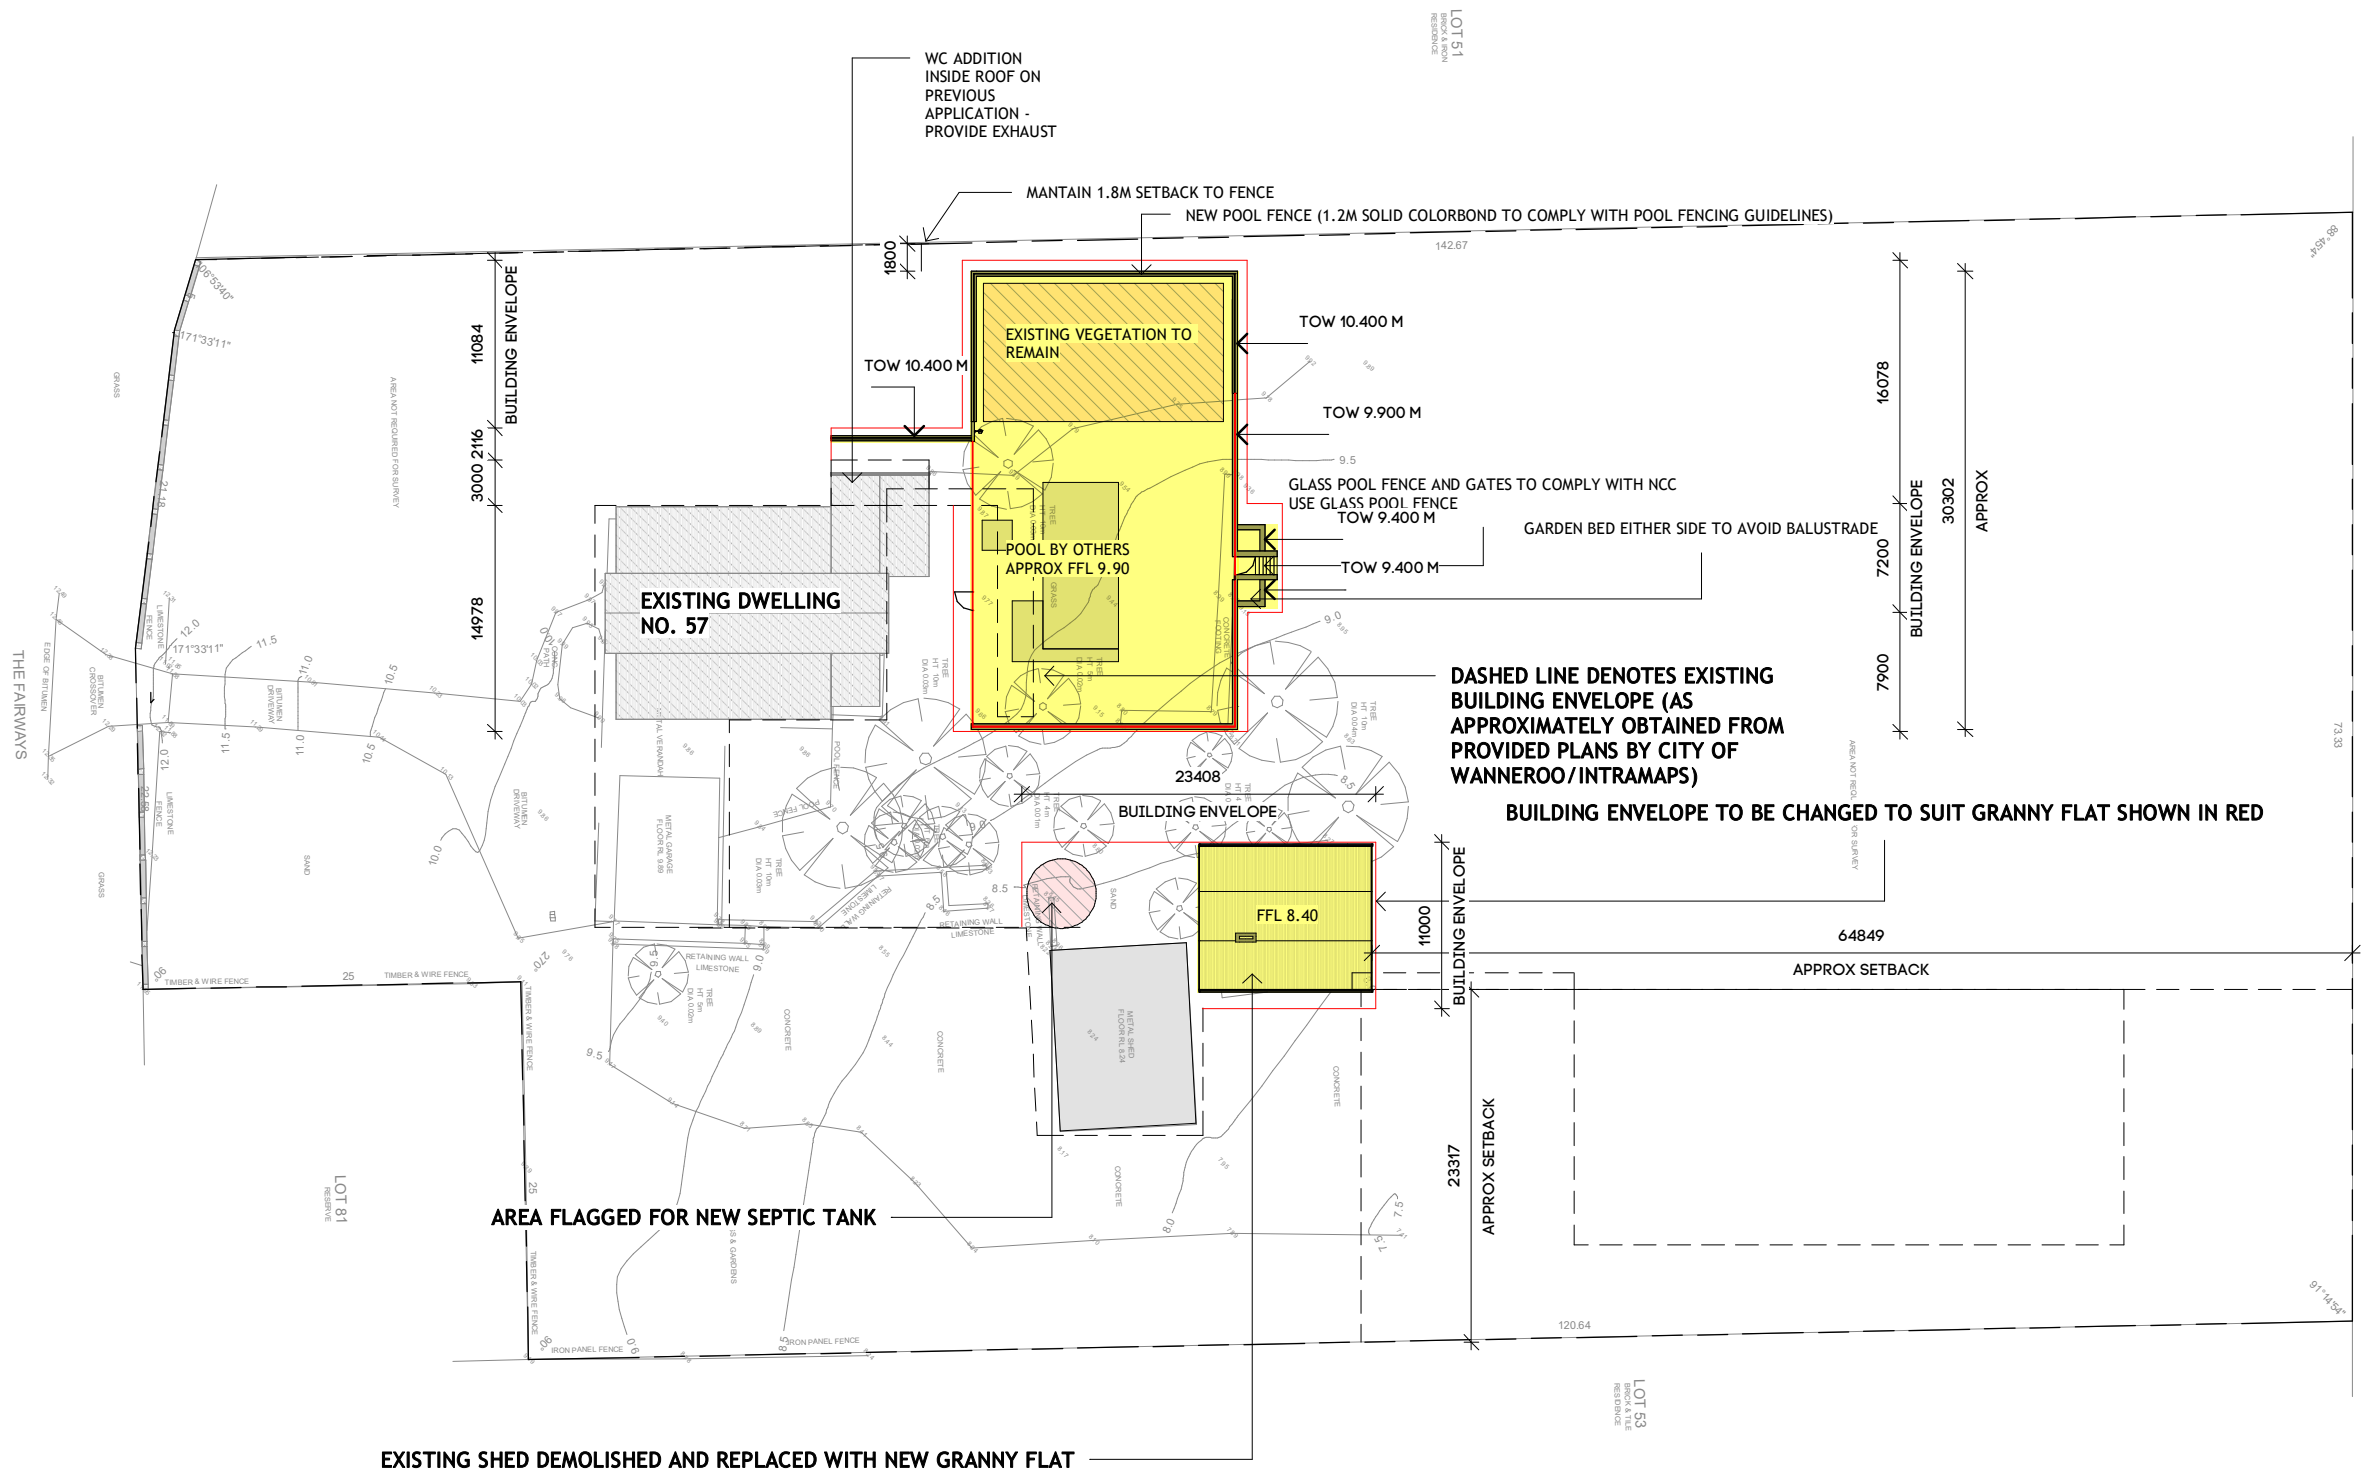


NOTES:

- DIMENSIONS AND LEVELS ARE APPROXIMATE ONLY
- BULDER TO CONNECT DOWNPIPES TO SOAKWELL
- PROVIDE CERTIFIED TERMITE BARRIER SYSTEM TO AS 3660.1
- THIS DRAWING TO BE READ IN CONJUNCTION WITH OTHER DOCUMENTATION IN THE DRAWING SET
- OBTAIN INFORMATION FROM PRACTICING ENGINEER TO DETERMINE STRUCTURAL REQUIREMENTS

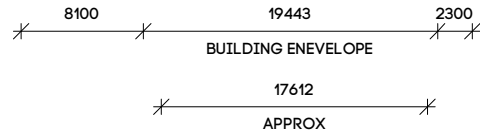

PROJECT
 PROPOSED POOL FENCE, RETAINING & GRANNY FLAT
 CLIENT
 MICHAEL GRIFFIN
 SITE
 57 THE FAIRWAYS, GNANGARA WA 6077


DRAWING
 SITE PLAN
 PROJECT NO
 0628

SCALE 1 : 500
 DATE 29/04/22
 DRAWN FB
 SIZE A3

zengcad | Building Design

contact@zengcad.com.au Renderings
 http://zengcad.com.au Drafting
 0408277574 CAD

NOTES:
 COPYRIGHT OF THIS DOCUMENT IS OWNED BY ZENGCAD.
 DIMENSIONS SHOULD BE VERIFIED ON SITE BEFORE CONSTRUCTION COMMENCES.
 WRITTEN DIMENSIONS TO BE TAKEN IN PREFERENCE TO SCALED.
 ALL CONSTRUCTION TO CONFORM TO BCA AND AUSTRALIAN STANDARDS.




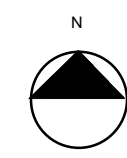


REV	DESCRIPTION	DATE
F	COUNCIL RFI	08/02/21
G	COUNCIL RFI	10/02/21
H	BP	12/02/21
I	CONCEPT GRANNY FLAT	28/02/22
J	CLIENT COMMENTS	04/03/22
K	DA NEW	14/03/22
M	DA RFI	29/04/22

ISSUE SHEET NO REV

APR **BD01** **M**

EXISTING DWELLING HAS BEEN SIMPLIFIED FOR THE PURPOSE OF THESE DRAWINGS

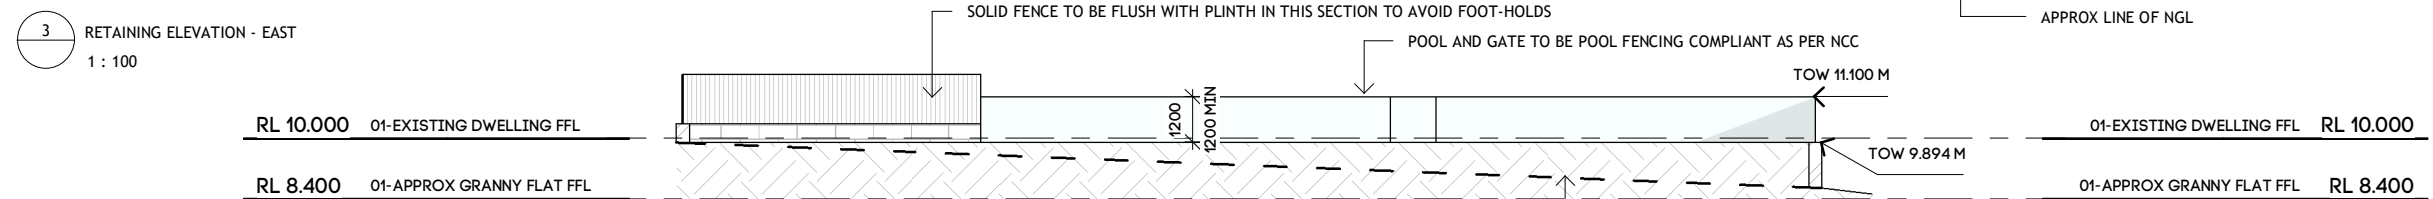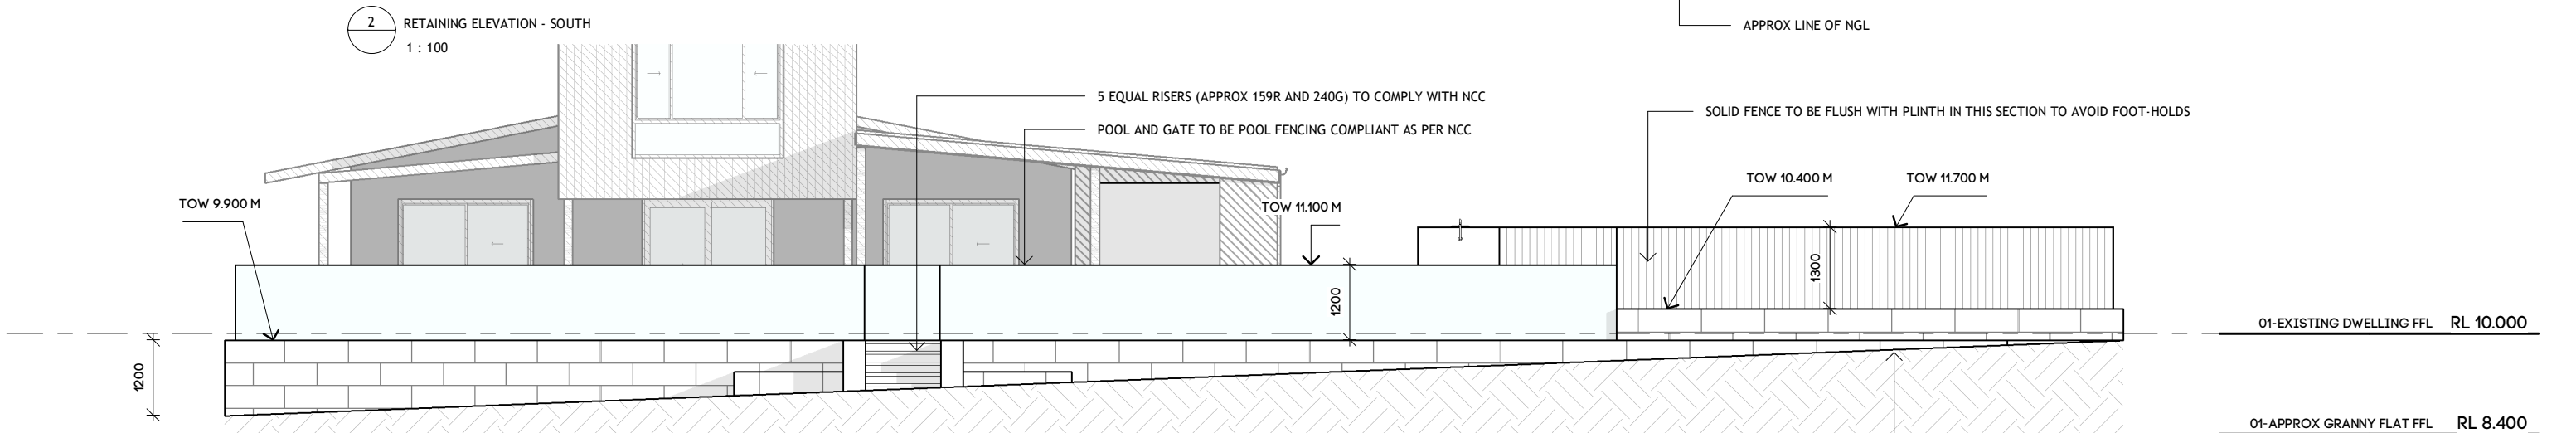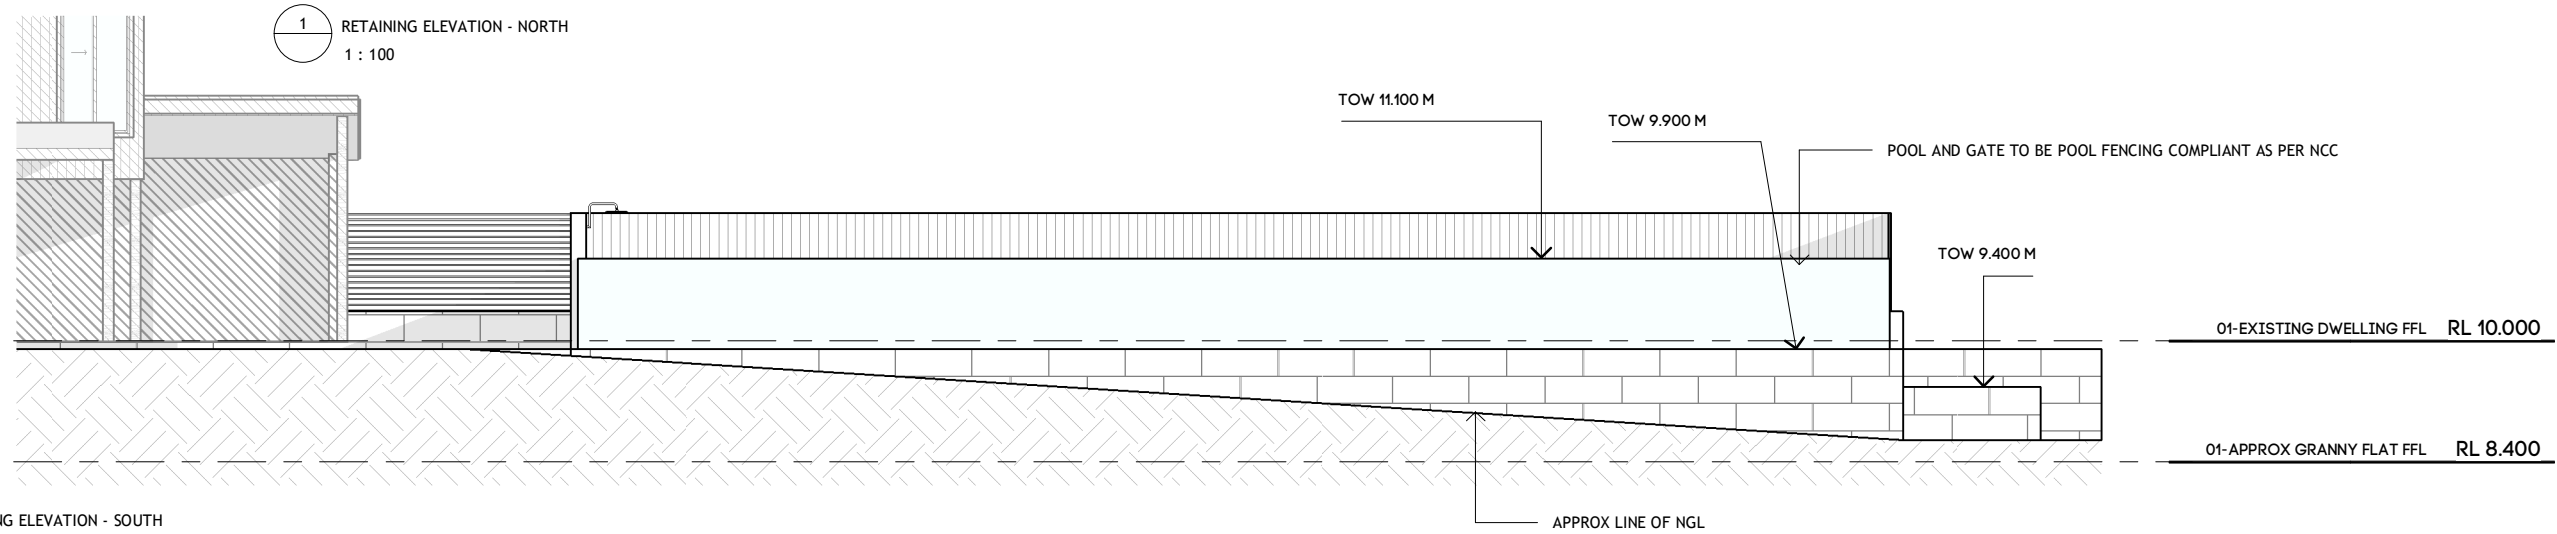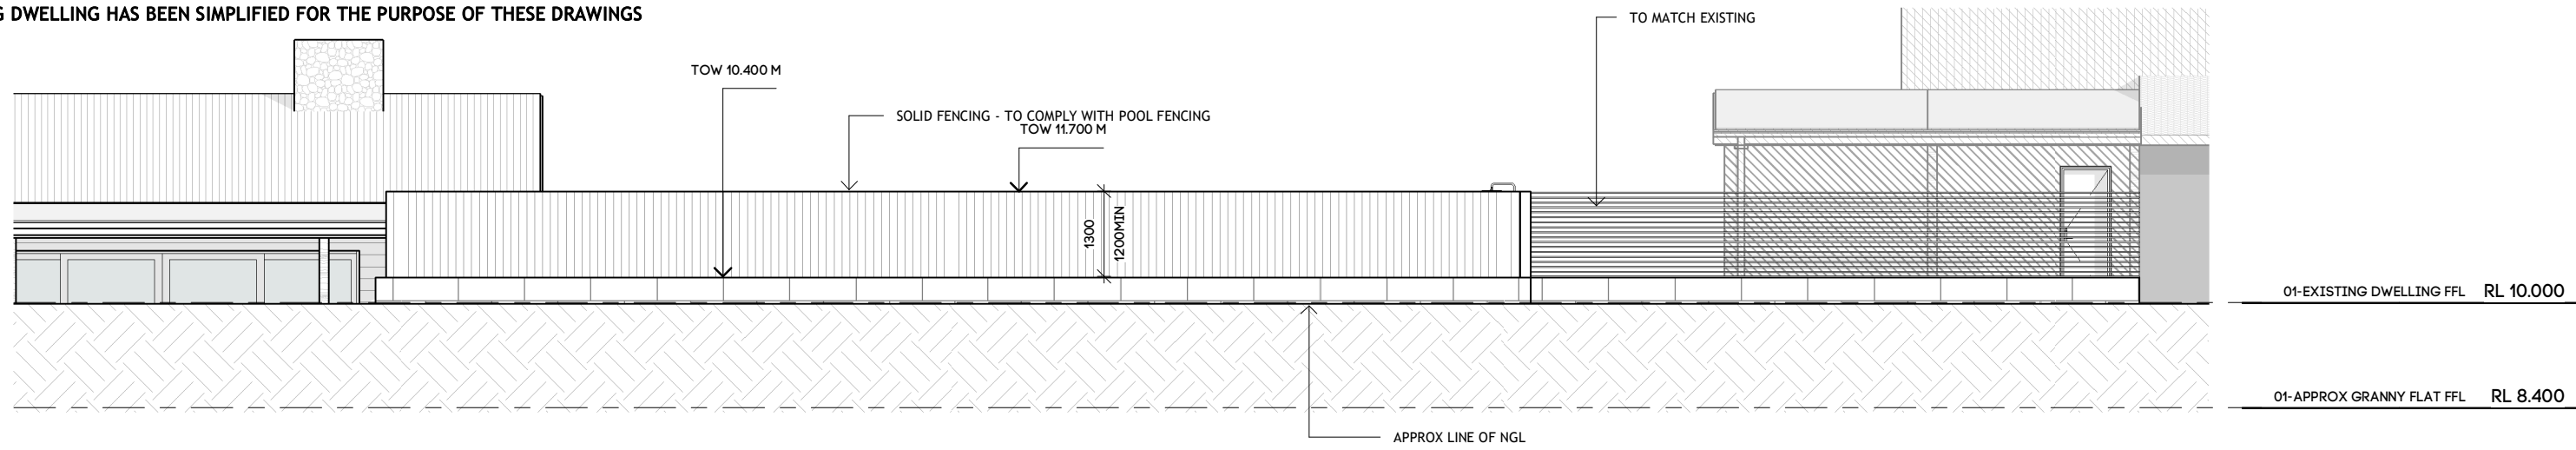

4 RETAINING ELEVATION - WEST
1 : 200

PROJECT
PROPOSED POOL FENCE, RETAINING & GRANNY FLAT
CLIENT
MICHAEL GRIFFIN
SITE
57 THE FAIRWAYS, GNANGARA WA 6077

DRAWING
ELEVATIONS (FENCING & RETAINING)
PROJECT NO
0628

SCALE
DATE
DRAWN
SIZE

AS INDICATED
29/04/22
FB
A3

zengcad | Building Design


contact@zengcad.com.au
http://zengcad.com.au
0408277574

Renderings
Drafting
CAD


NOTES:
COPYRIGHT OF THIS DOCUMENT IS OWNED BY ZENGCAD.
DIMENSIONS SHOULD BE VERIFIED ON SITE BEFORE CONSTRUCTION COMMENCES.
WRITTEN DIMENSIONS TO BE TAKEN IN PREFERENCE TO SCALED.
ALL CONSTRUCTION TO CONFORM TO BCA AND AUSTRALIAN STANDARDS.

REV	DESCRIPTION	DATE
F	COUNCIL RFI	08/02/21
G	COUNCIL RFI	10/02/21
H	BP	12/02/21
I	CONCEPT GRANNY FLAT	28/02/22
J	CLIENT COMMENTS	04/03/22
K	DA NEW	14/03/22
M	DA RFI	29/04/22


ISSUE	SHEET NO	REV
APR	BD03	M

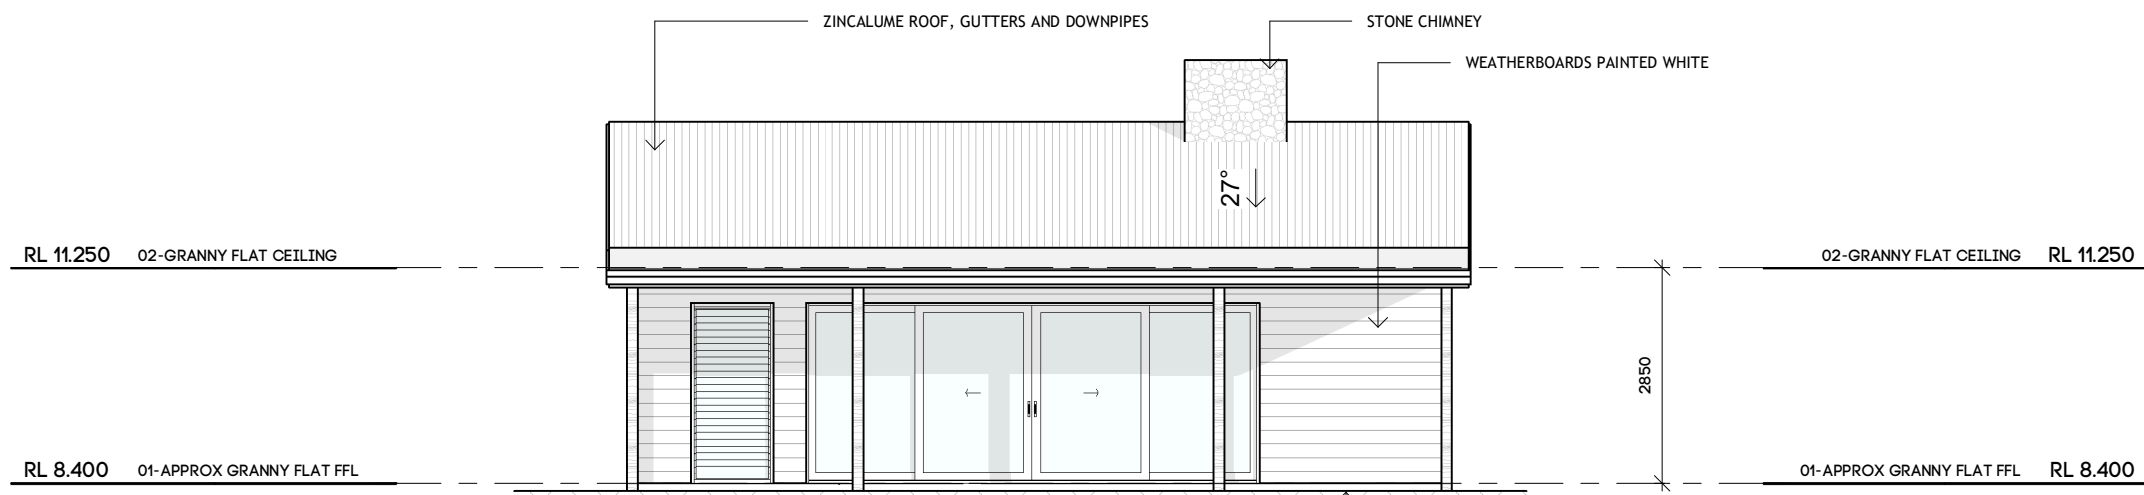

1 ELEVATION - NORTH
1 : 100

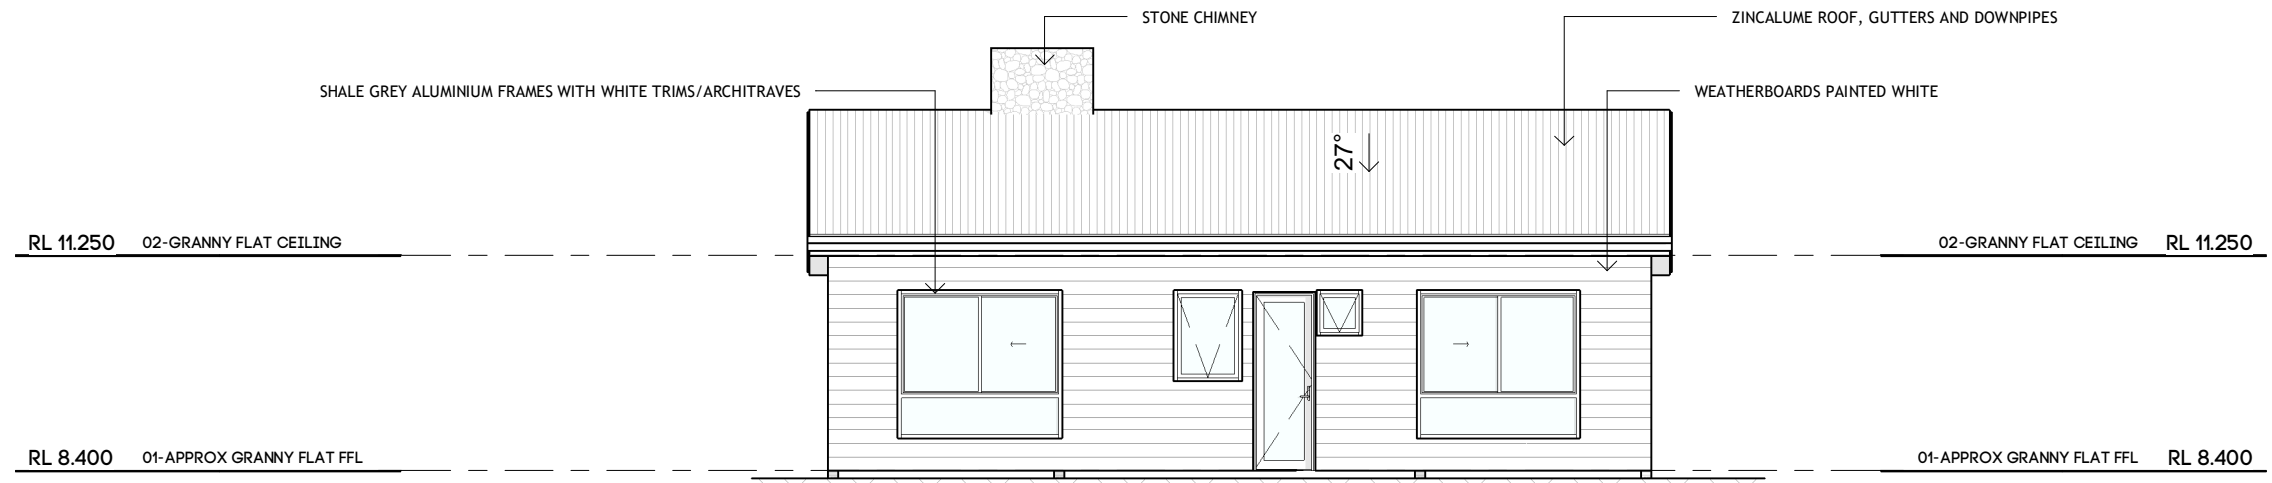

2 ELEVATION - SOUTH
1 : 100

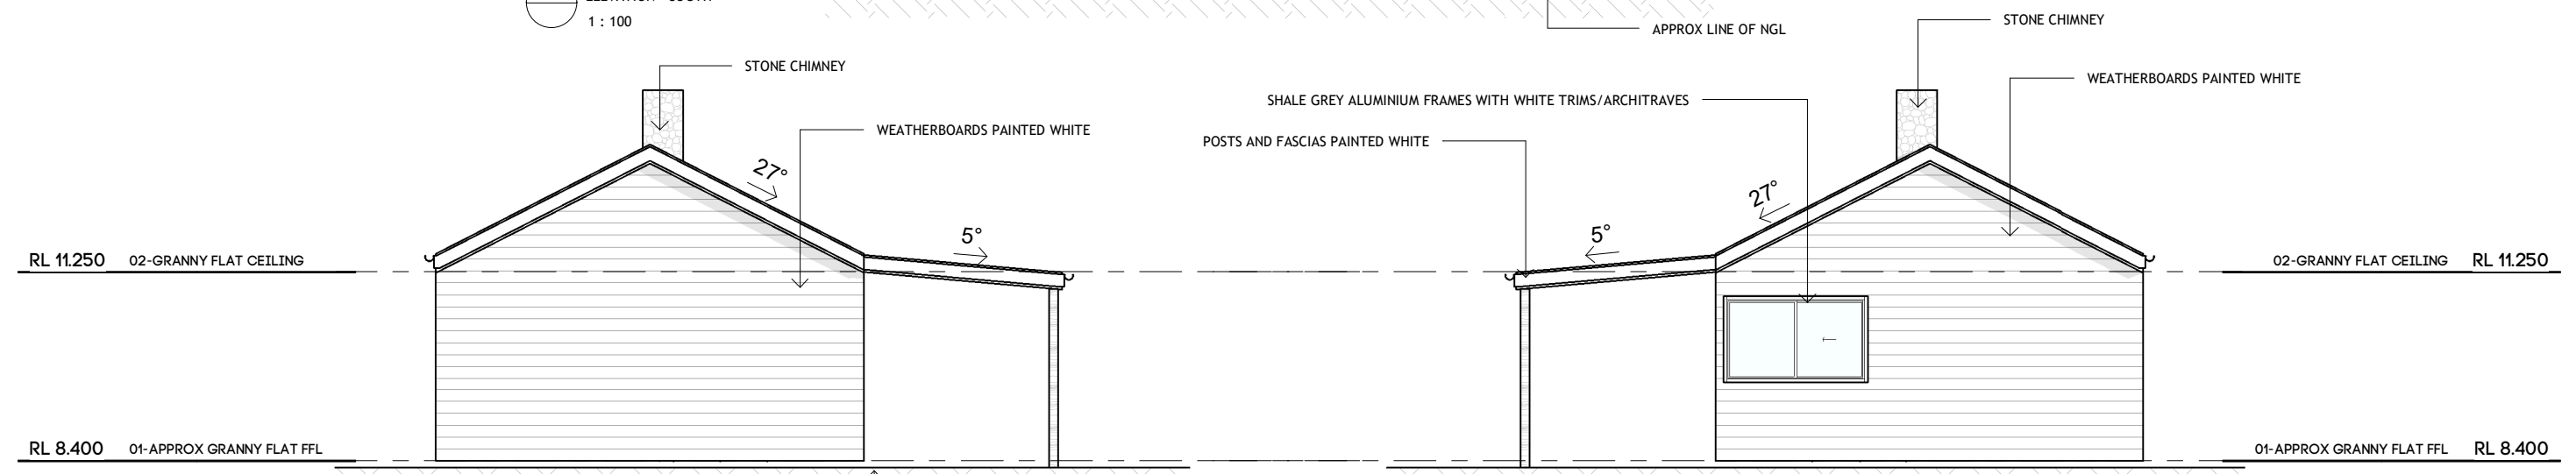

3 ELEVATION - EAST
1 : 100

4 ELEVATION - WEST
1 : 100

PROJECT
PROPOSED POOL FENCE, RETAINING & GRANNY FLAT
CLIENT
MICHAEL GRIFFIN
SITE
57 THE FAIRWAYS, GNANGARA WA 6077

DRAWING
ELEVATIONS (GRANNY FLAT)
PROJECT NO
0628

SCALE 1 : 100
DATE 29/04/22
DRAWN FB
SIZE A3

zengcad | Building Design

contact@zengcad.com.au
http://zengcad.com.au
0408277574

Renderings
Drafting
CAD

NOTES:
COPYRIGHT OF THIS DOCUMENT IS OWNED BY ZENGCAD.
DIMENSIONS SHOULD BE VERIFIED ON SITE BEFORE CONSTRUCTION COMMENCES.
WRITTEN DIMENSIONS TO BE TAKEN IN PREFERENCE TO SCALED.
ALL CONSTRUCTION TO CONFORM TO BCA AND AUSTRALIAN STANDARDS.

REV	DESCRIPTION	DATE
K	DA NEW	14/03/22
M	DA RFI	29/04/22

ISSUE	SHEET NO	REV
APR	BD04	M