



SITE PLAN






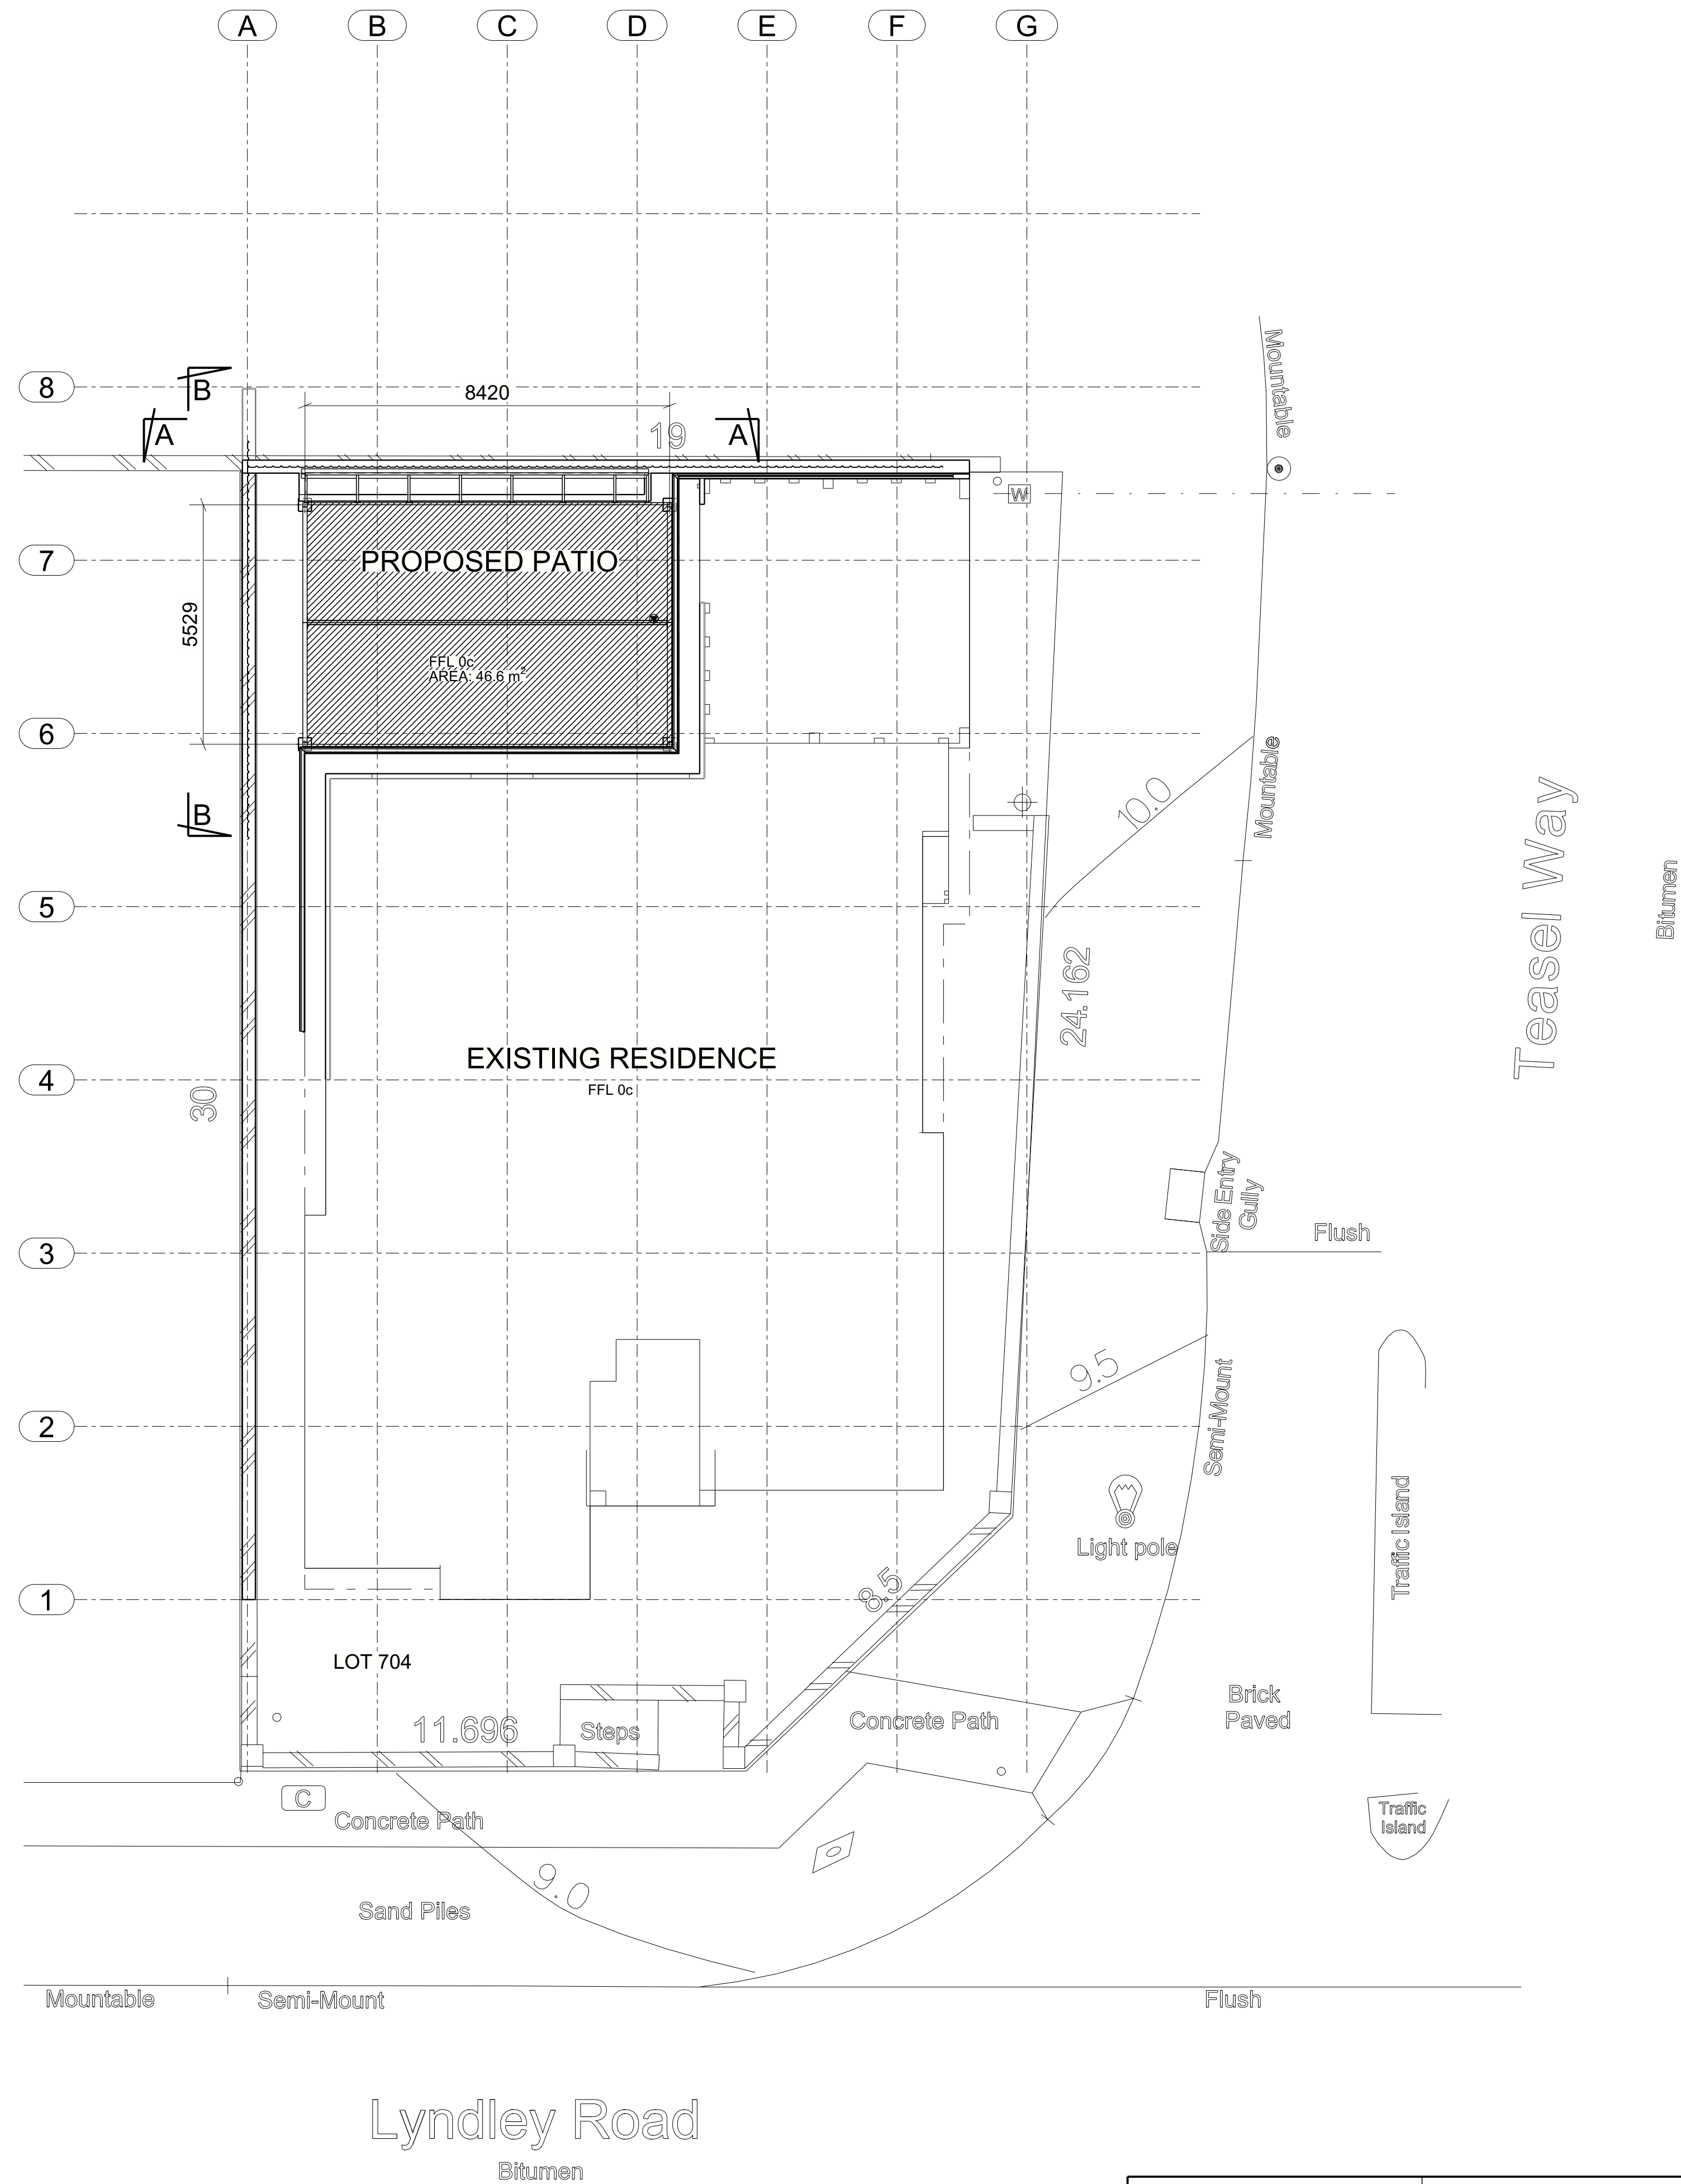


ERECTION NOTES:
1.  INDICATES MARKED END OF MEMBER.
MEMBERS TO BE ERECTED WITH ASSEMBLY MARK AT THIS LOCATION.



6 LINDSAY ROAD
WANGARA WA 6065
TEL: 93091119
FAX: 93091522
danny.le@allconsteel.com.au

A	06.02.2020	ISSUED FOR APPROVAL	
B	20.02.2020	ISSUED FOR APPROVAL	
C	10.06.2020	PATIO SIZE REDUCED FOR APPROVAL	
REV	DATE	DESCRIPTION	
CLIENT			
COLIN GIBSON			
DRAWING TITLE		PLAN AT RL	
PROJECT		LYNDLEY ST, BANKSIA GROVE PATIO	
DRAWN		DL	ISSUE DATE 05.02.2020
JOB NUMBER		DRAWING No	
SCALE		N.T.S.	MP3
			C

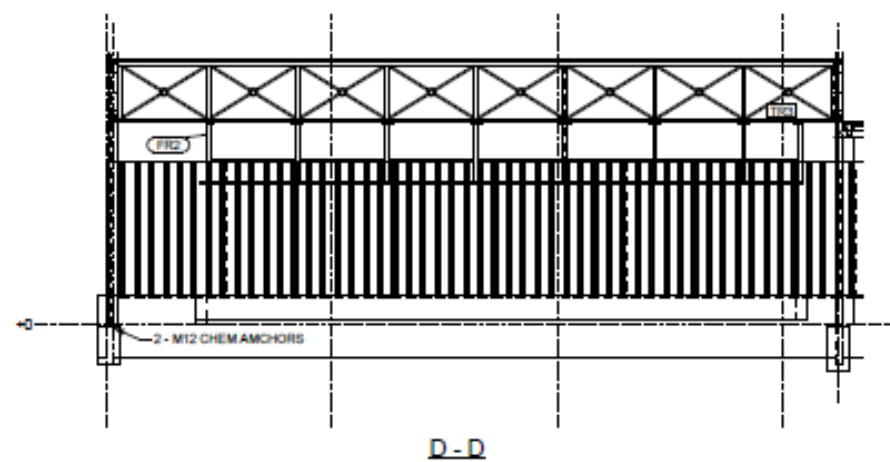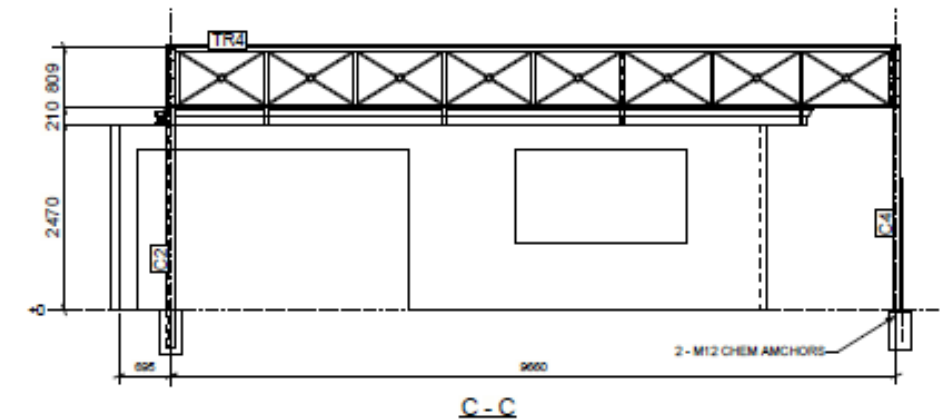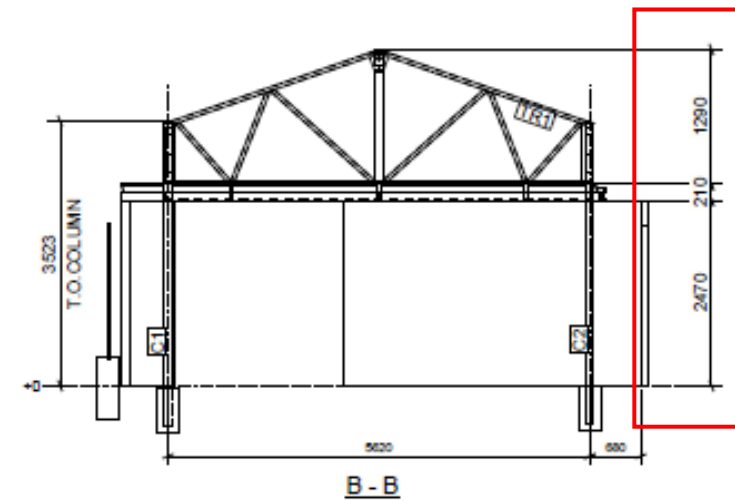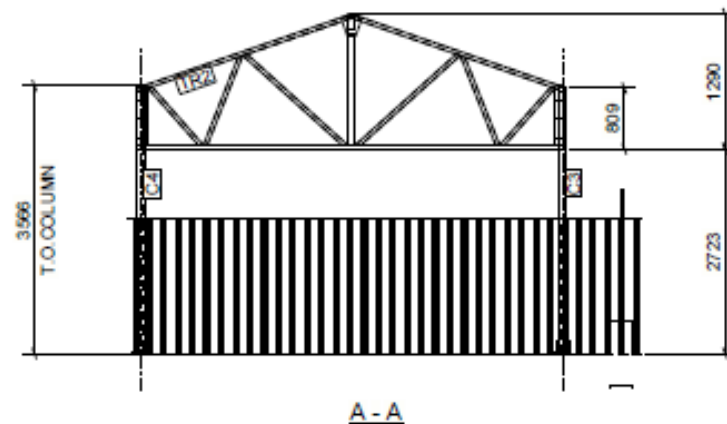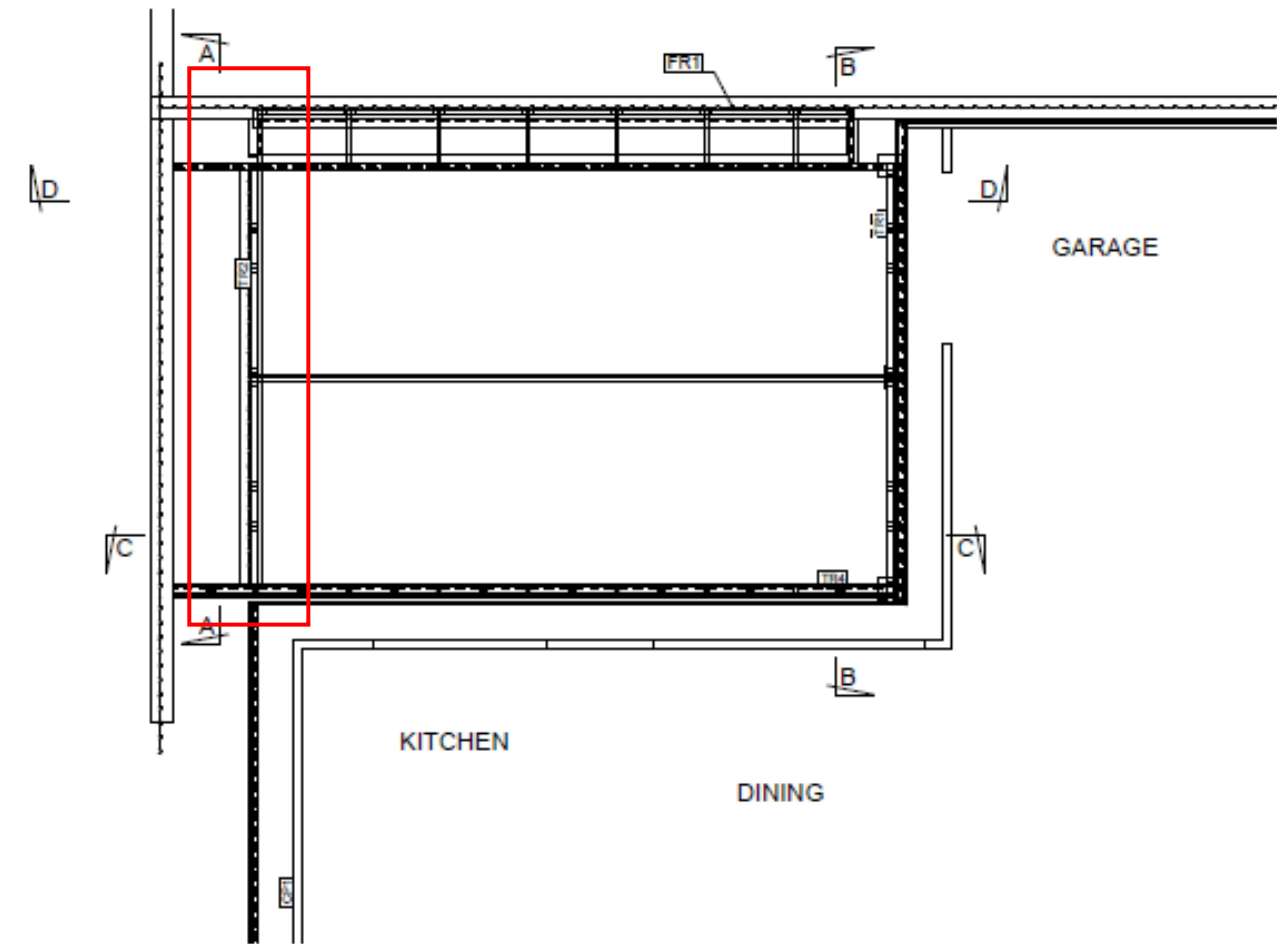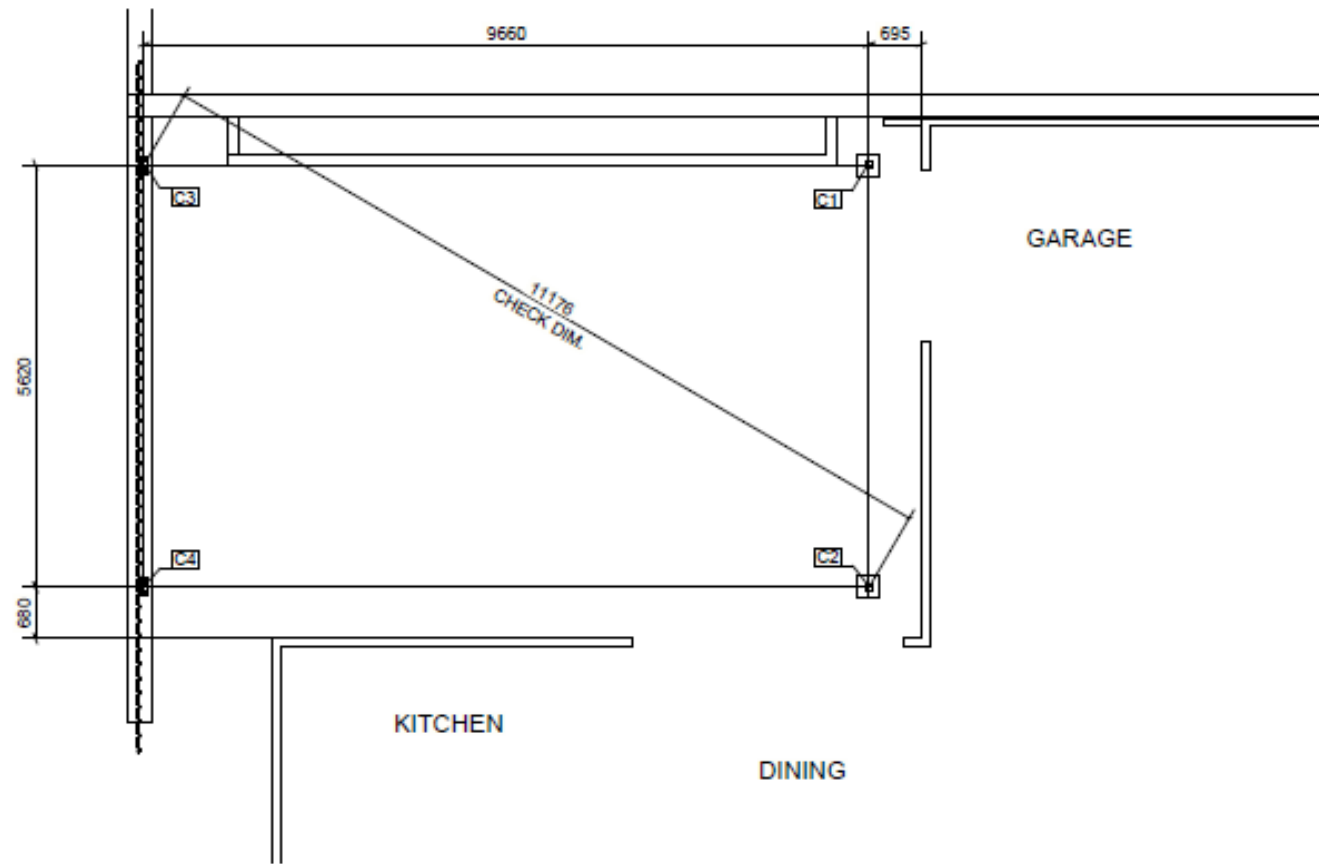


- Modifications
- Overall height of patio reduced from 4516 to 4013, a reduction in height of 503
 - Truss on northern boundary moved from boundary wall, 1200 south, thus lining up with house

ERECTION NOTES:
1. INDICATED MARKED END OF MEMBER
MEMBERS TO BE ERECTED WITH ASSEMBLY MARK AT
THIS LOCATION.



REV	DATE	DESCRIPTION
A	14.03.2019	ISSUED FOR APPROVAL
CLIENT		
COLIN GIBSON		
DRAWING TITLE		PLAN AT RL
PROJECT		LYNDLEY ST. BANKSIA GROVE PATIO
DRAWN	DL	ISSUE DATE
JOB NUMBER		DRAWING No
SCALE	N.T.S.	MP1
		A

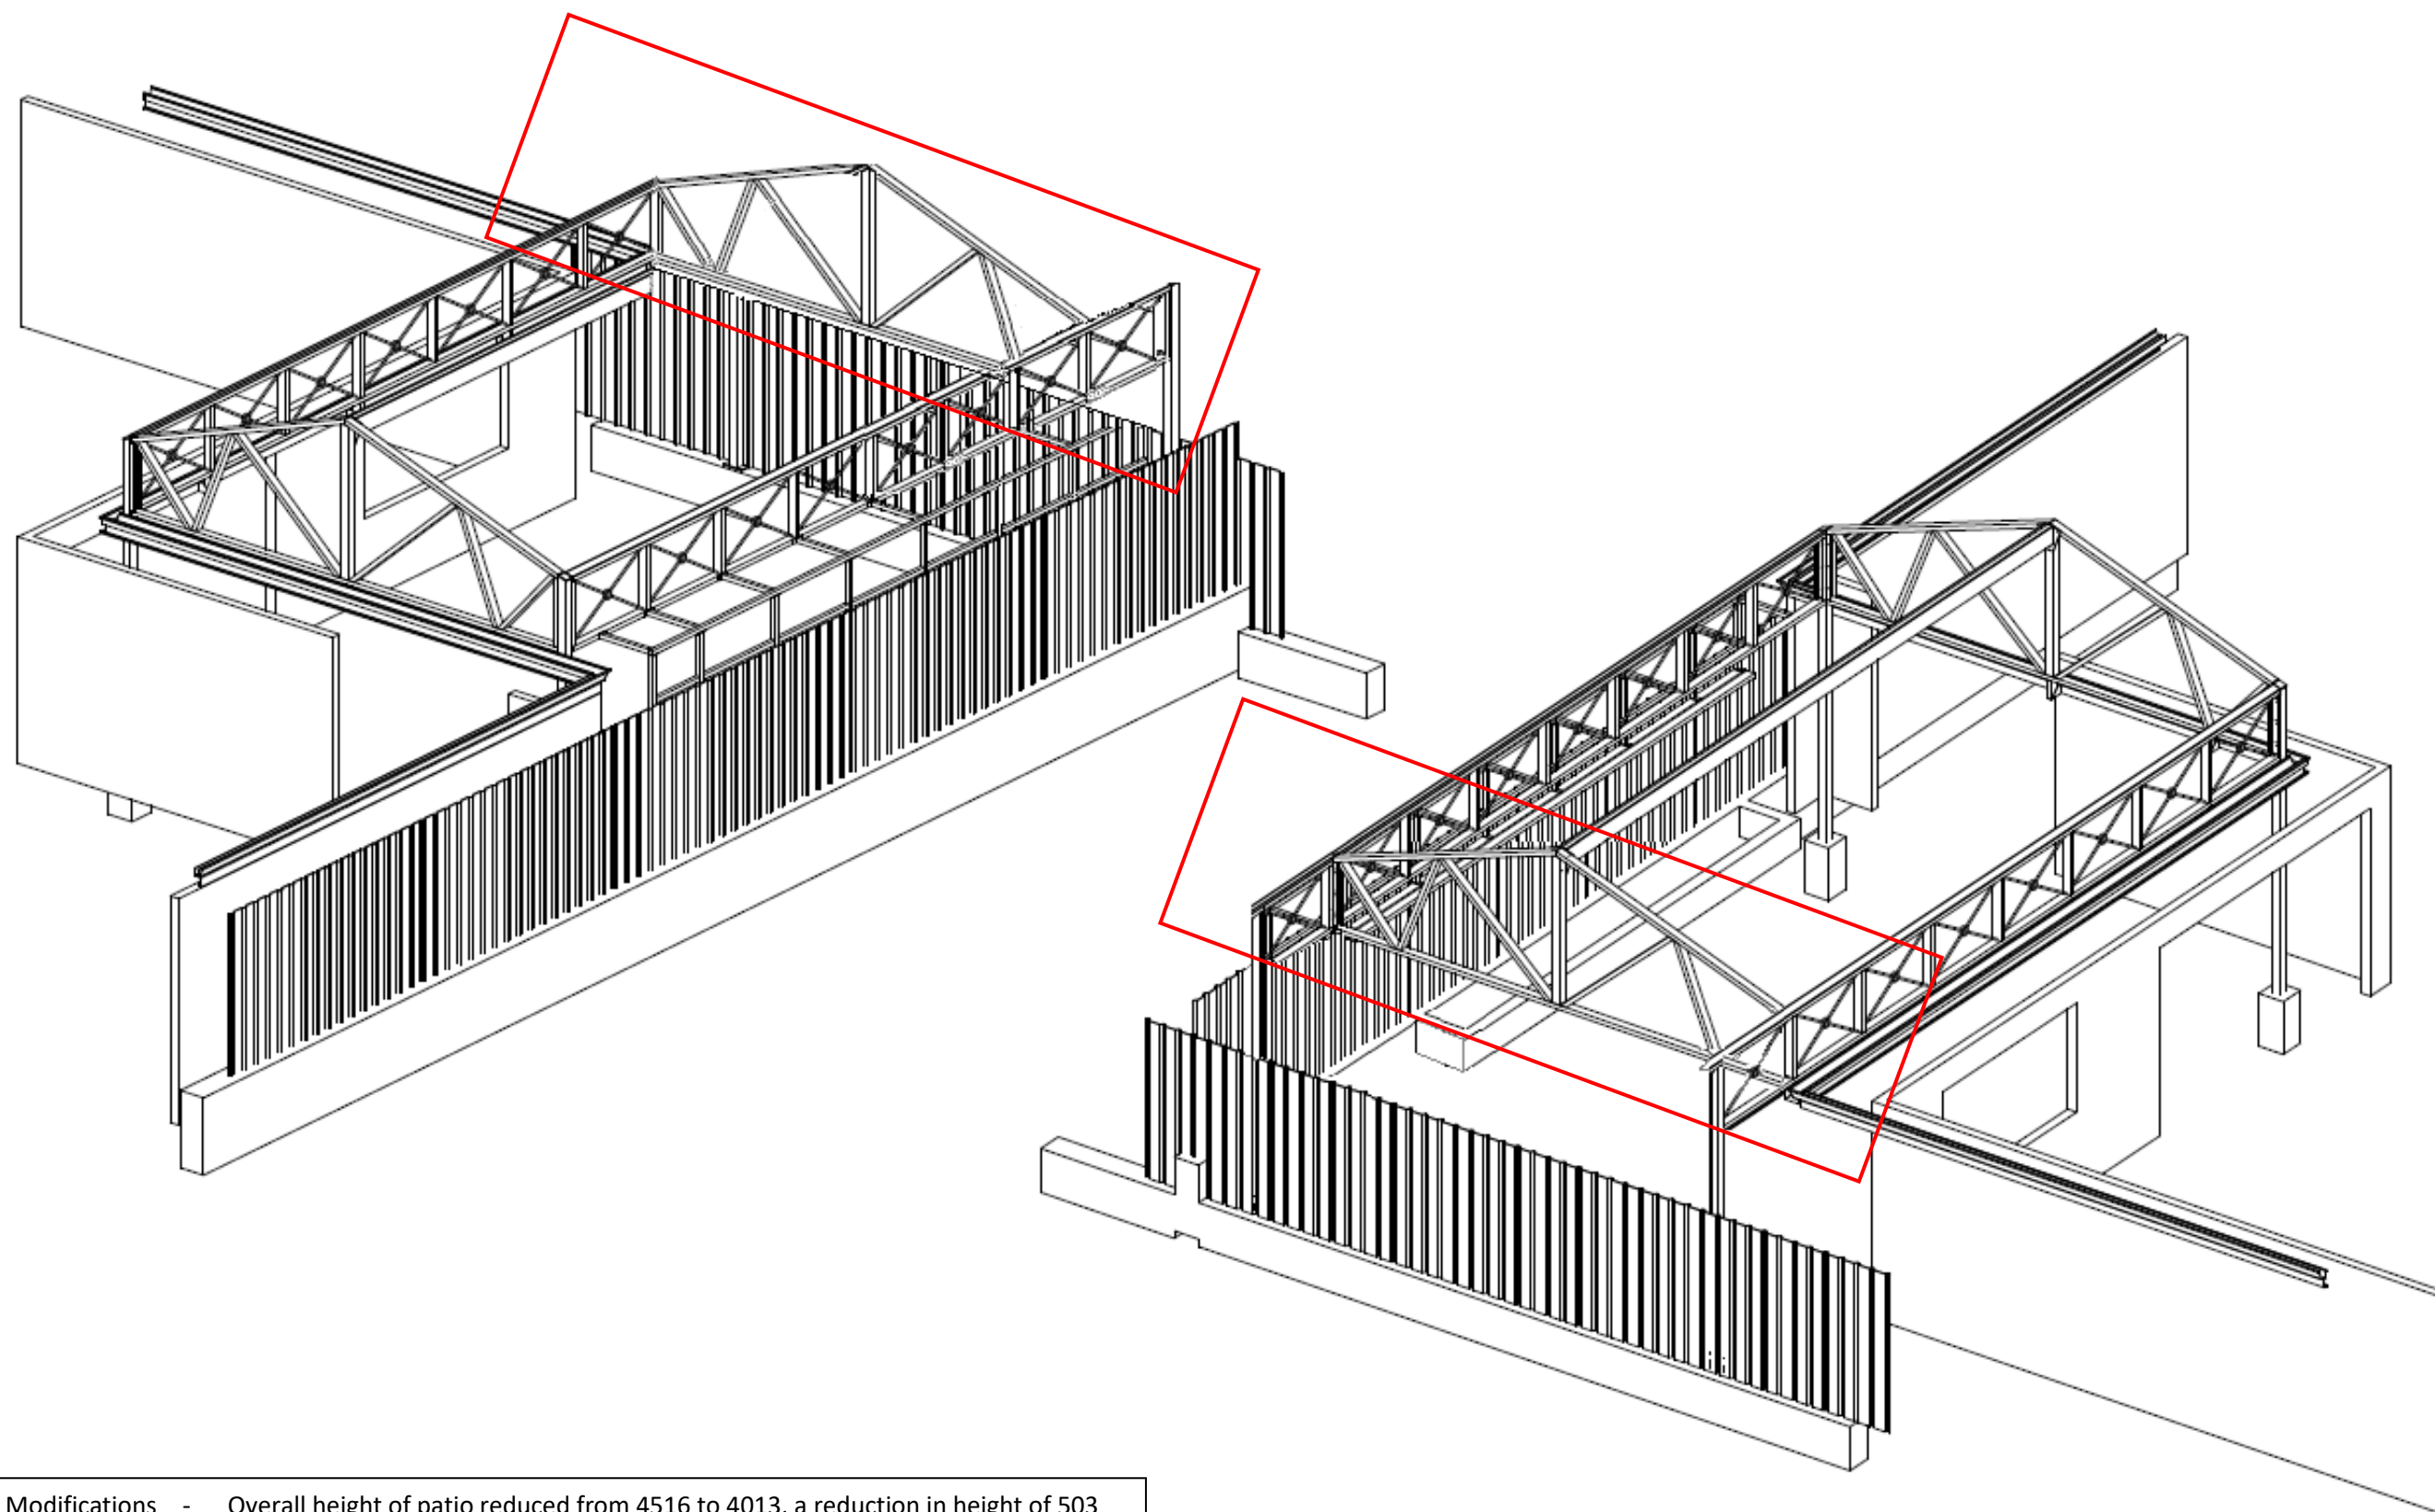

- Modifications - Overall height of patio reduced from 4516 to 4013, a reduction in height of 503
- Truss on northern boundary moved from boundary wall, 1200 south, thus lining up with house

ERECTION NOTES:
1. INDICATES MARKED END OF MEMBER.
MEMBERS TO BE ERECTED WITH ASSEMBLY MARK AT
THIS LOCATION.

**Alicon Steel
Construction**

6 SUNSHY ROAD
WAGGA WAGGA NSW 2678
TEL: 93081119
FAX: 93081522
danny.ja@aliconsteel.com.au

A	14.03.2019	ISSUED FOR APPROVAL		
REV	DATE	DESCRIPTION		
CLIENT				
COLIN GIBSON				
DRAWING TITLE		3D - VIEW		
PROJECT		LYNDLEY ST. BANKSIA GROVE PATIO		
DRAWN		DL	ISSUE DATE	
JOB NUMBER			DRAWING No	
SCALE		N.T.S.	MD2	A

