




**RETAINING WALL : WEST ELEVATION**  
1:100

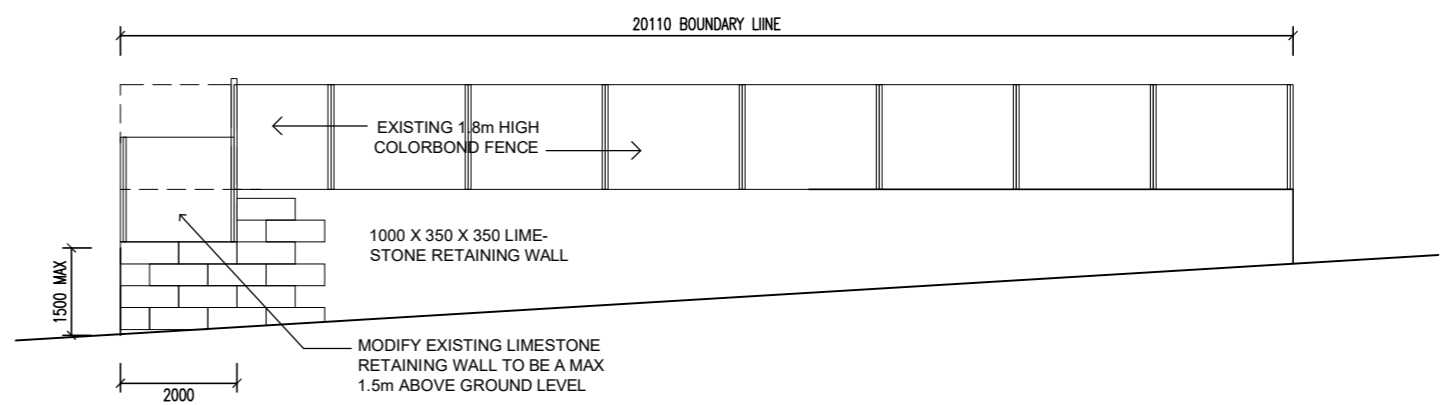

**RETAINING WALL : SOUTH ELEVATION**  
1:100

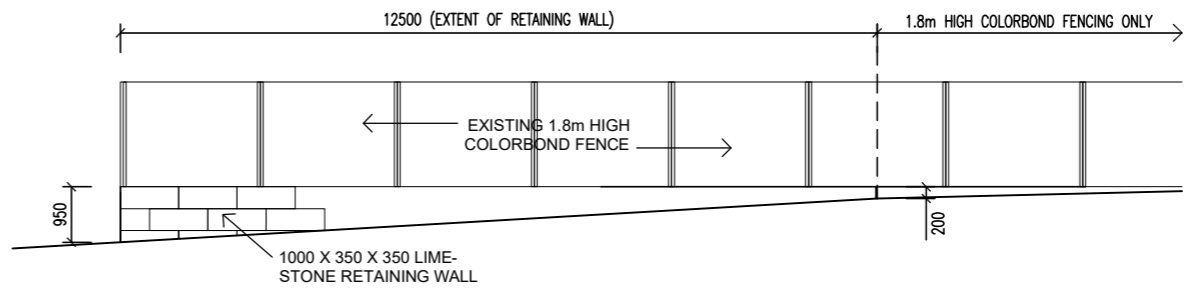

**RETAINING WALL : EAST ELEVATION**  
1:100

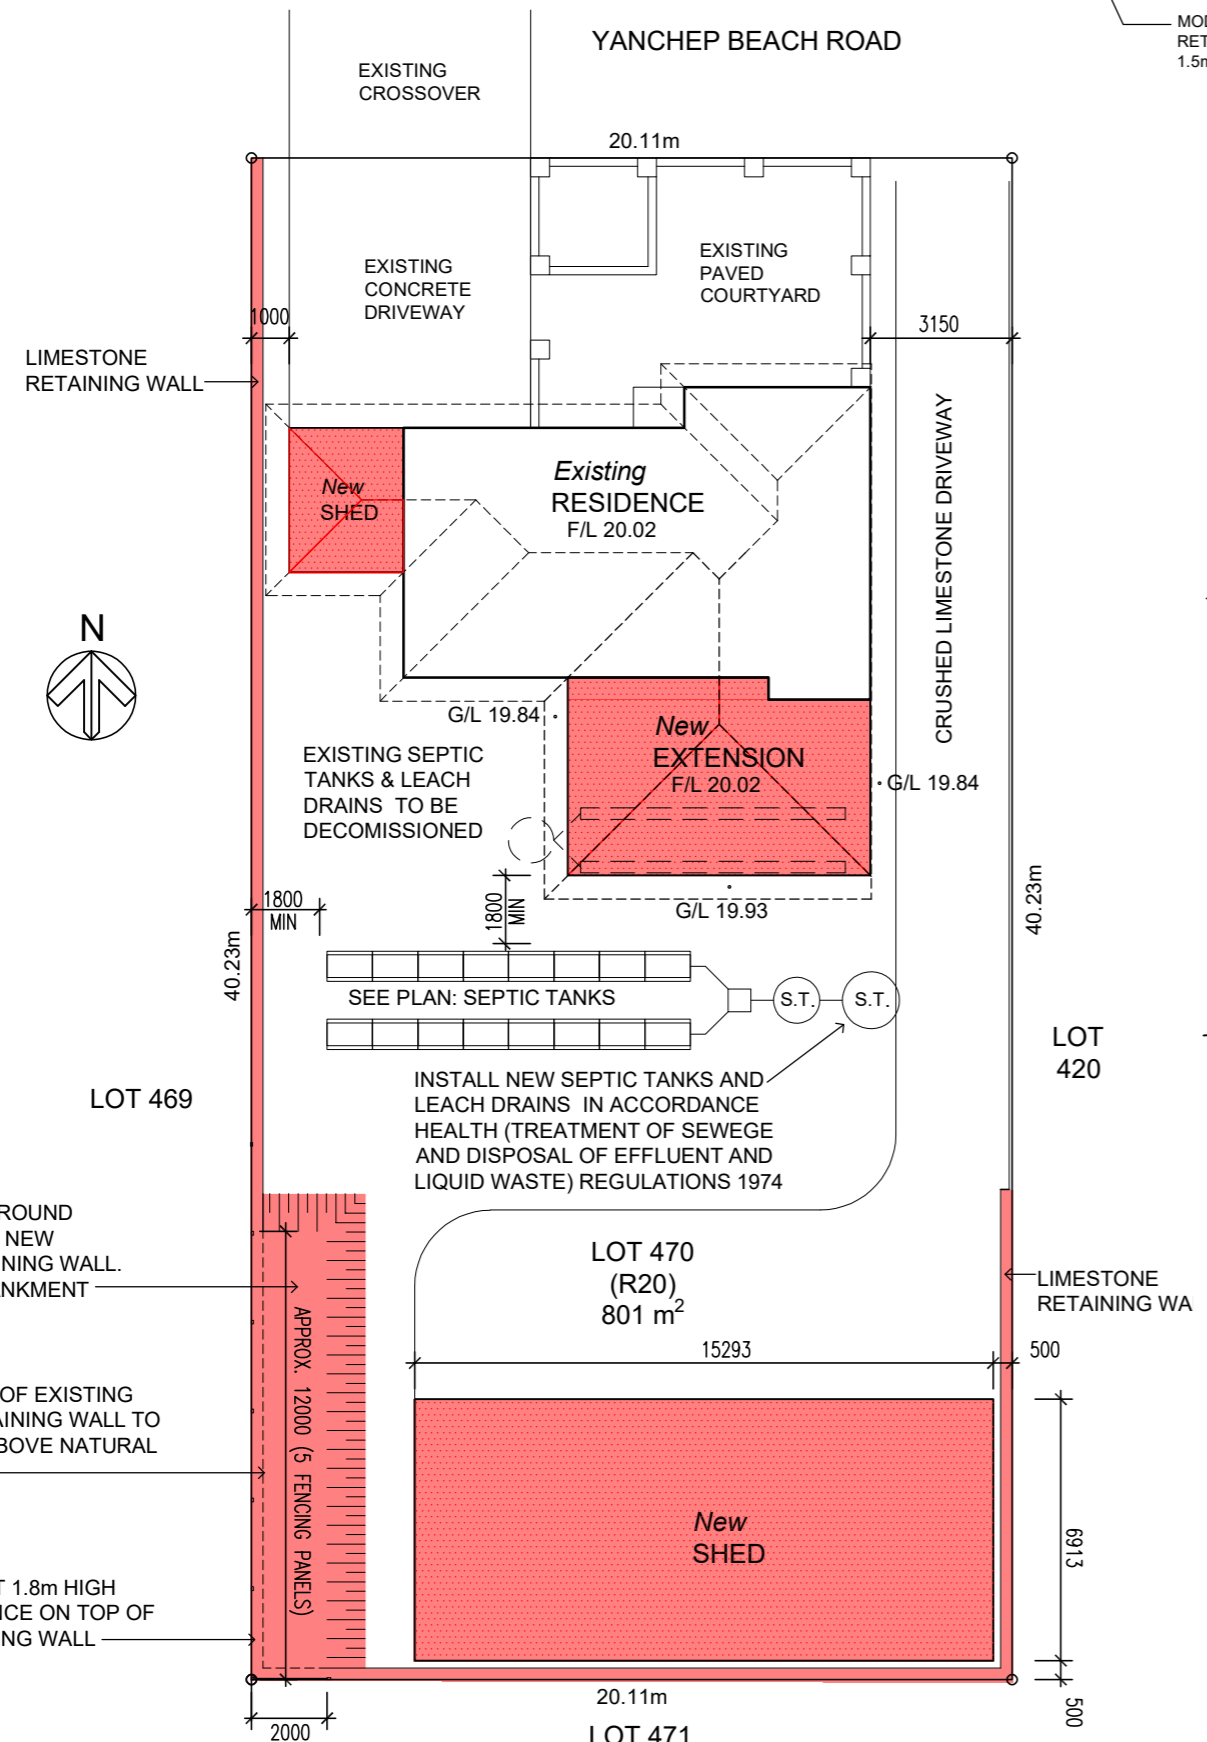

**SITE PLAN**  
1:200

**NOTE:**  
ALL CONSTRUCTION METHODS AND MATERIALS TO MATCH EXISTING BUILDING, UNLESS NOTED ON THE DRAWINGS.




Designer  
**CONNECT**  
Design & Renovate

Client / Owner

Project Name and Address  
**PROPOSED EXTENSION TO EXISTING RESIDENCE AT 61 YANCHEP BEACH ROAD, YANCHEP.**

Date: 01-12-2022  
Scale: 1:200  
Drawing No.: 008 / 2022 / 01  
REV 1

TERMITE RISK MANAGEMENT TO COMPLY WITH BCA 3.1.3, & AS 3660.1 - 2014  
GUTTERS & DOWNPIPES PROVIDED IN ACCORDANCE WITH & TO COMPLY WITH BCA 3.5.2

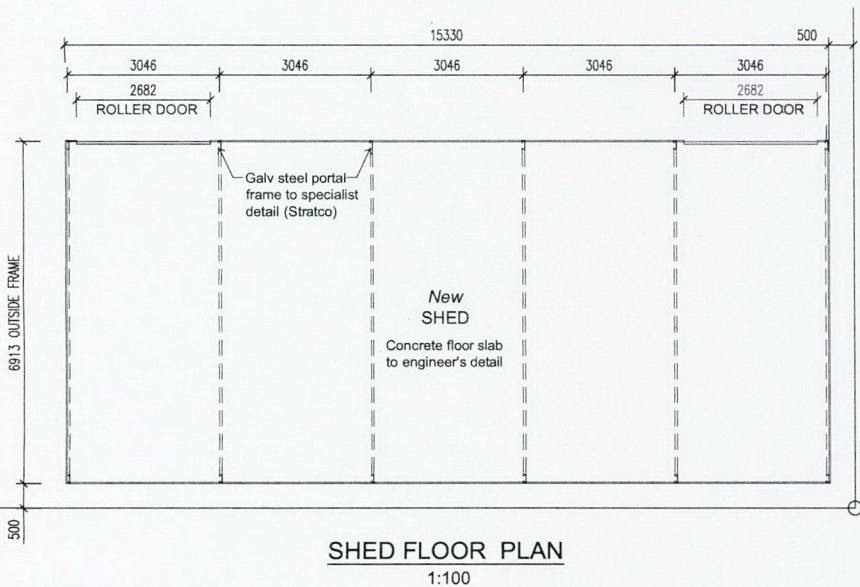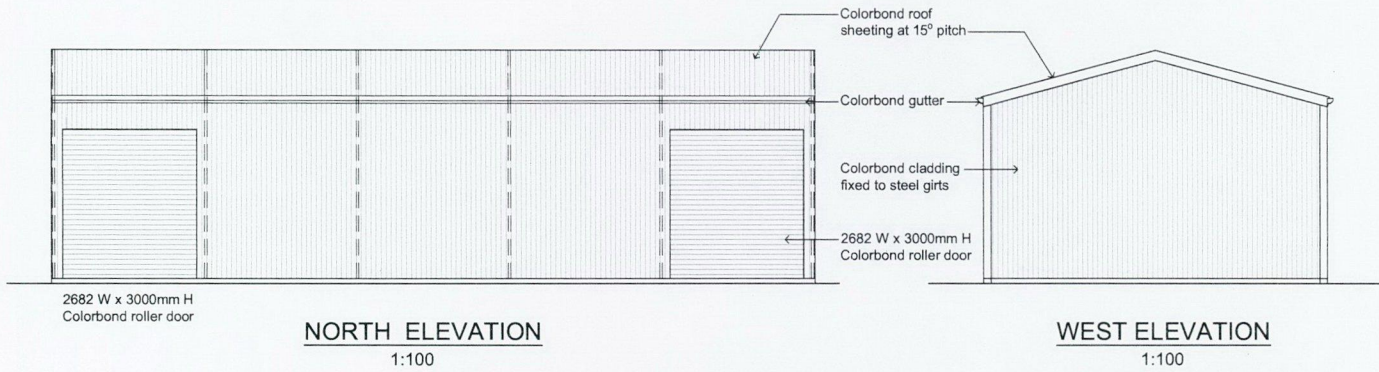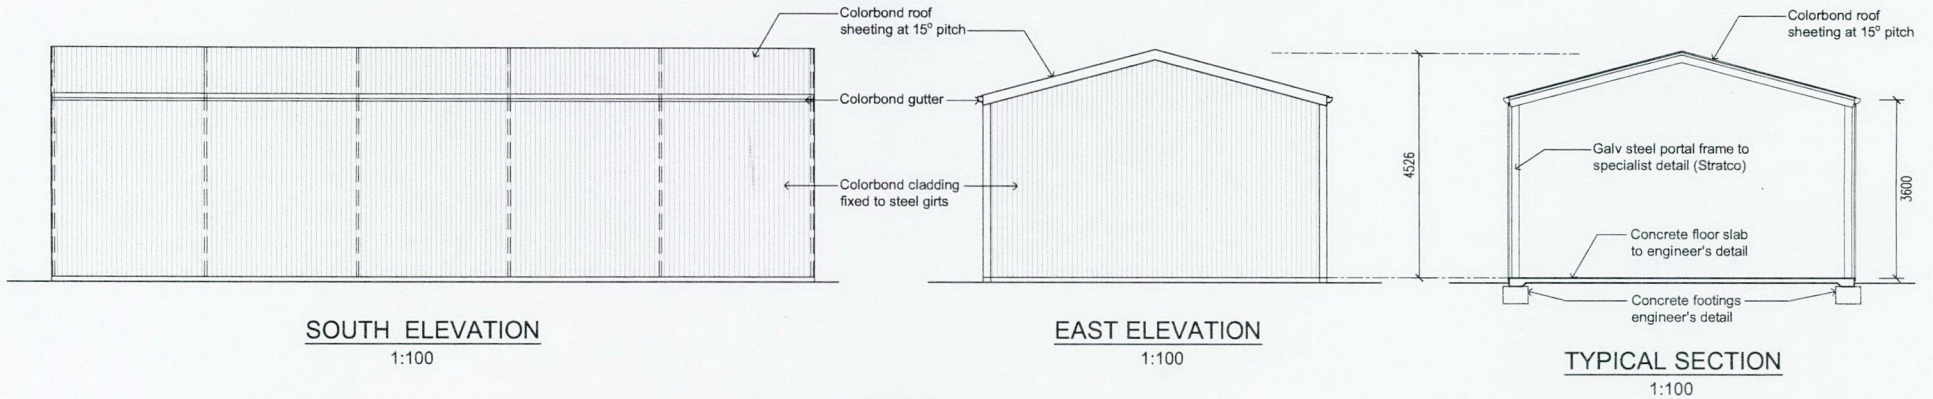

TERMITE RISK MANAGEMENT TO COMPLY WITH BCA 3.1.3, & AS 3660.1 - 2014

GUTTERS & DOWNPIPES PROVIDED IN ACCORDANCE WITH & TO COMPLY WITH BCA 3.5.2

**NOTE:**  
ALL CONSTRUCTION METHODS AND MATERIALS TO MATCH EXISTING BUILDING, UNLESS NOTED ON THE DRAWINGS.

Designer

**CONNECT**  
Design & Renovate

Client / Owner

Project Name and Address

**PROPOSED EXTENSION TO EXISTING RESIDENCE AT 61 YANCHEP BEACH ROAD, YANCHEP.**

|                 |         |
|-----------------|---------|
| Date            | Scale   |
| 01-12-2022      | 1 : 100 |
| Drawing No.     | Rev.0   |
| 008 / 2022 / 04 |         |