

LOT 710

SANDY
LIGHT WEED COVER


NOTE: BOUNDARY POSITION
APPROXIMATE ONLY
REQUIRES CONFIRMATION

NOTE: APPROXIMATELY 7 km
FROM COAST LINE

SAND PAD LEVEL MAY VARY
ON SITE RESTRICTIONS
UNLESS OTHERWISE NOTED
RETAINING WALLS ARE
BY OWNER

VACANT
By Builder @
Owner's Cost


SEW CONN POSITION
APPROXIMATE ONLY
UP 1.1
DEPTH 1.39

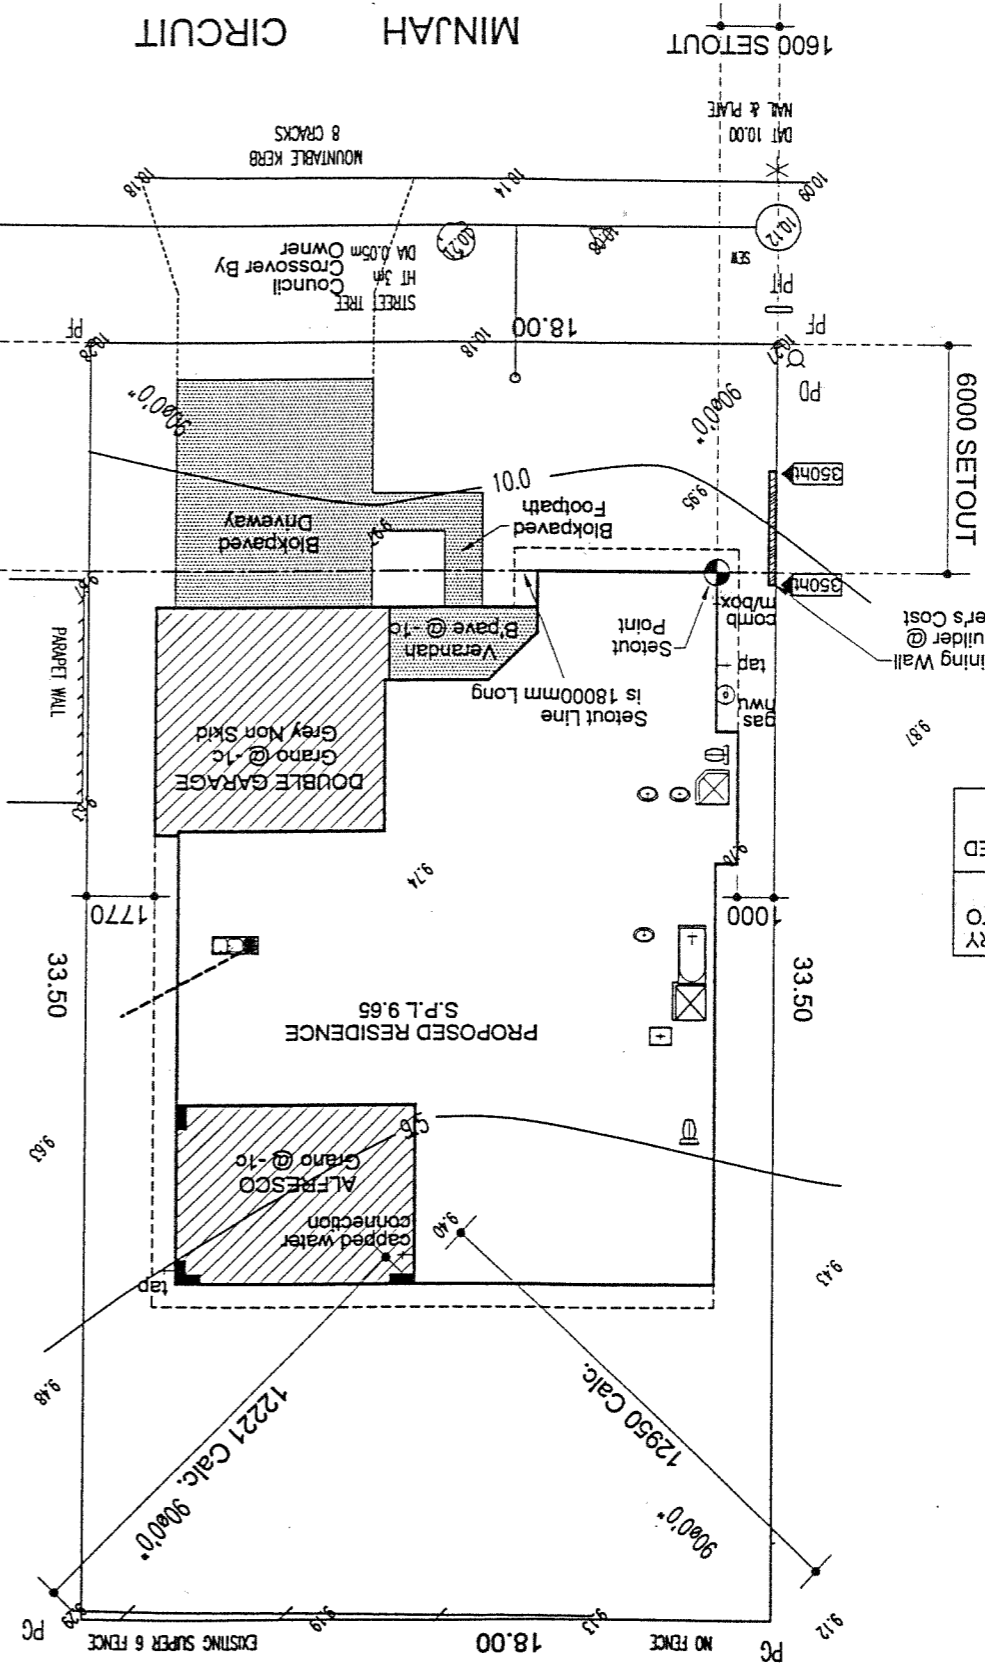


COASTAL CATEGORY 4

BRICK & 2 RESIDENCE
UNDER CONSTRUCTION
PAD RL 9.77

SHEET No. 6 OF 6
3:48:02 09/04/02 20068-ST.DWG
N20068

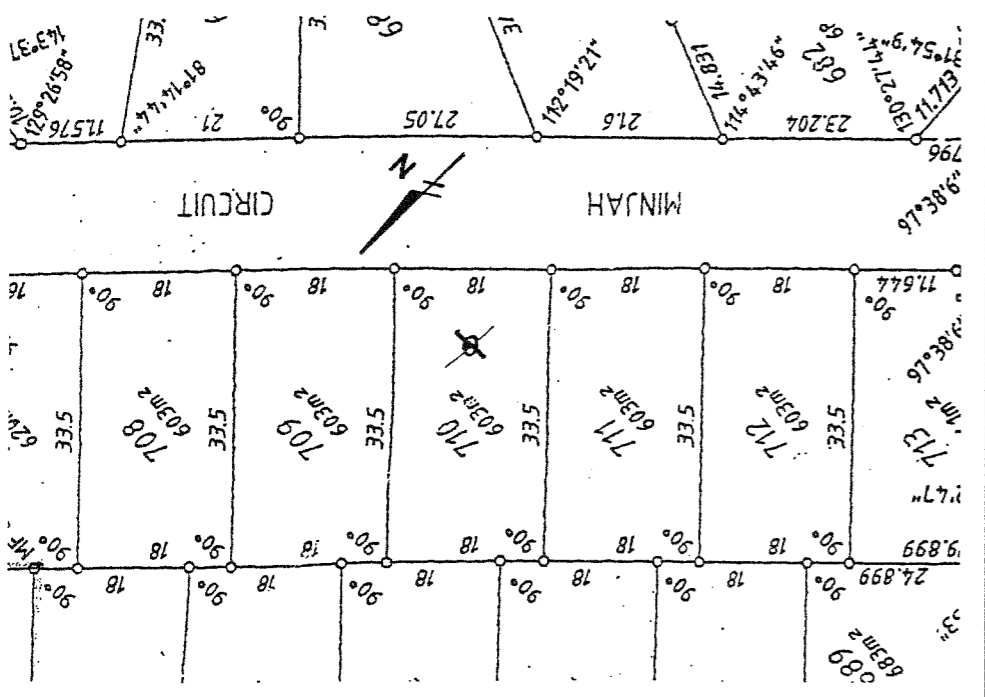

SERVICE INFORMATION	
SEWERAGE	YES DEPTH 1.39
WIND	MEDIUM
WATER	PRELAIMD YES
TELSTRA	YES
POWER U/G	YES
GAS	YES
AREA	NEW
C. POLE REQ'D	NO
BUILDER TO CONFIRM SERVICES.	
WATER	STOP VALVE HY. HYDRANT
SEWERAGE	SEW MANHOLE IS. INSPECTION SHAFT IO. GAS GM. WATER MARKER
POWER	CONSUMER POLE LP. STAY POST SP. PD POWER DOME
STORMWATER	SW MANHOLE GRATE TELSTRA PTT TELSTRA PIT
SURVEY	
PF PEG FOUND Pdist PEG DISTURBED PG PEG GONE STATION * CONTROL POINT	

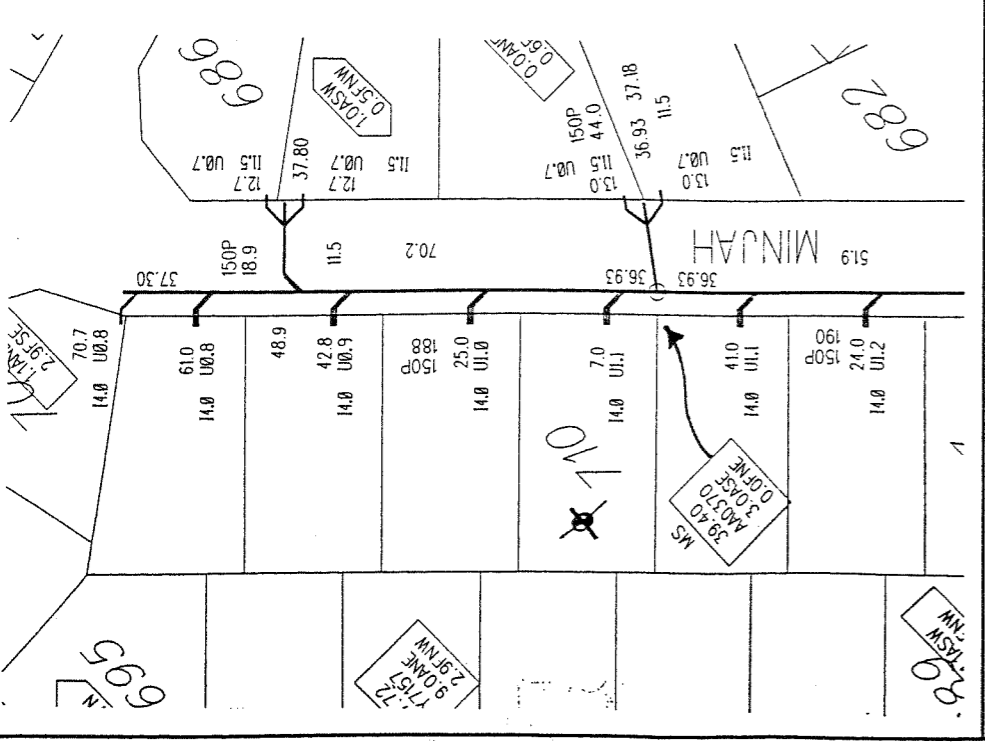

POSTAL ADDRESS
A.C.S. MEMBER OF THE ASSOCIATION

DATE 1.3.2002
SCALE 1:200
JOB No. OURS: 122560
YOURS: B. BAIN

LOT 710 MINJAH CIRCUIT
SUBURB CARRAMAR
BUILDER NATIONAL HOMES
PLAN 26897
C/T VOI.FOL.

BUILDERS (Cont)
The information shown on this drawing is current as at the date of the survey.
Further/least out dimensions may vary on site at the builders discretion.

CLIENT RAYKOS
BUILDER NATIONAL HOMES
MAP REF. 191 16-22 AUTHORITY WANNERROO

Services to be confirmed with AUTHORITIES.
For Facsimile or check Certificate of Title.

CLIENT: **RAYKOS**
ADDRESS: **LOT 710
MINJAH CIRCUIT
CARRAMAR**

AMENDMENTS / VARIATIONS	
V.O. No.	DATE

PARKES	
DRAWN:	DATE:
H.K.	2.04.02
SHEET No:	1 OF 6
JOB No:	N 20068

FLOOR PLAN 1:100

