

PROPOSED SHED
R.L. 8.15

PRECAST CONCRETE POST & PANEL RETAINING WALL

350 x 350 x 1000 LIMESTONE BLOCK RETAINING WALL.

350 x 350 x 1000 LIMESTONE BLOCK RETAINING WALL.

EXISTING RESIDENCE
FFL 9.150


CONCRETE DRIVEWAY





SITE PLAN
SCALE 1:200


GENERAL NOTES

1. ALL DIMENSIONS ARE IN MILLIMETERS.
2. WRITTEN DIMENSIONS SHALL TAKE PRECEDENCE OVER SCALED DIMENSIONS.
3. LARGE SCALE DRAWINGS SHALL TAKE PRECEDENCE OVER SMALLER SCALE DRAWINGS.
4. THE OWNER & CONTRACTORS SHALL CHECK AND VERIFY ALL DIMENSIONS ON SITE PRIOR TO THE COMMENCEMENT OF ANY BUILDING WORK.
5. THIS DRAWING ARE TO BE READ IN CONJUNCTION WITH ALL CONSULTANT DRAWINGS AND THE PROJECT SPECIFICATIONS.
6. BUILDER TO ENSURE THAT ALL WORKS ARE CARRIED OUT TO RELEVANT AND REQUIRED A.S STANDARDS AND THE N.C.C


NOTE: REFER TO ENGINEERING DRAWINGS FOR STRUCTURAL DESIGN / DETAILS & SPECIFICATIONS.

 <p>PEAK Drafting & Design</p> <p>ABN 39 436 567 676</p>	<p>CLIENT NAME: THOMPSON</p> <p>ADDRESS: 5 NEWLYN PLACE, YANCHEP</p>	<p>REV: 0</p> <p>DATE: 06/10/23</p> <p>ISSUE: ISSUED FOR BUILDING APPROVAL</p>	<p>SITE PLAN</p> <p>SHEET No: A.01 OF 3</p> <p>REV: A</p>
	<p>AUTHORITY : CITY OF WANNEROO</p>	<p>REV: A</p> <p>DATE: 22/02/23</p> <p>ISSUE: ISSUED FOR CLIENT REVIEW</p>	

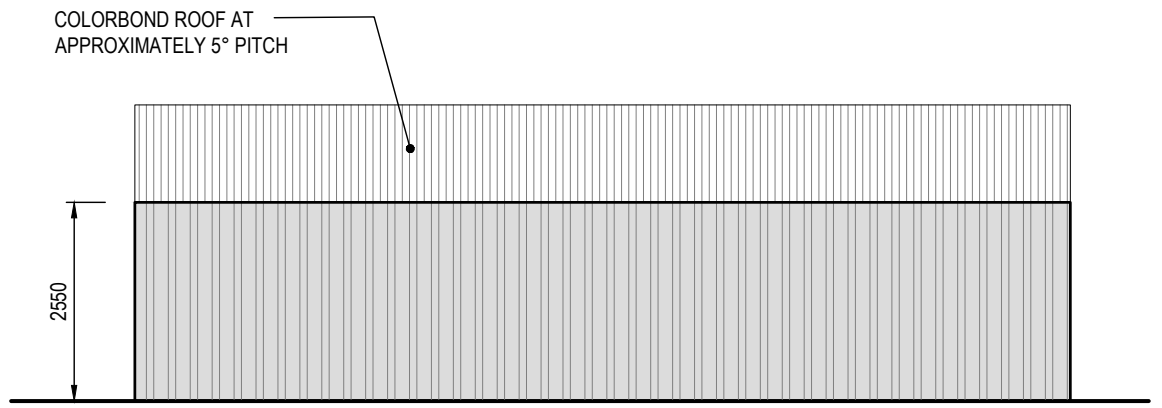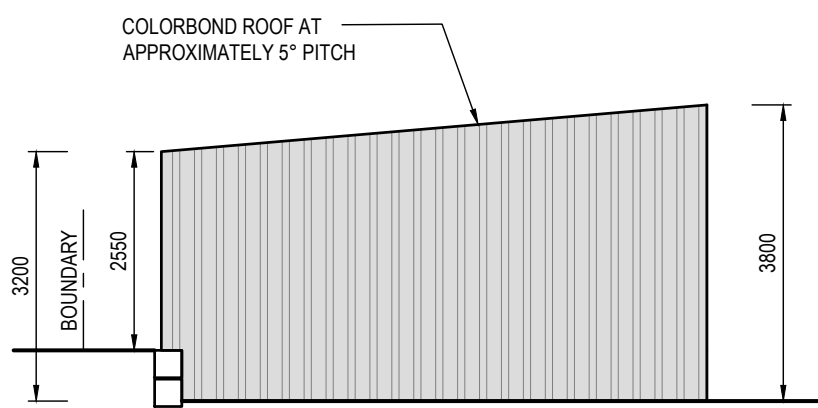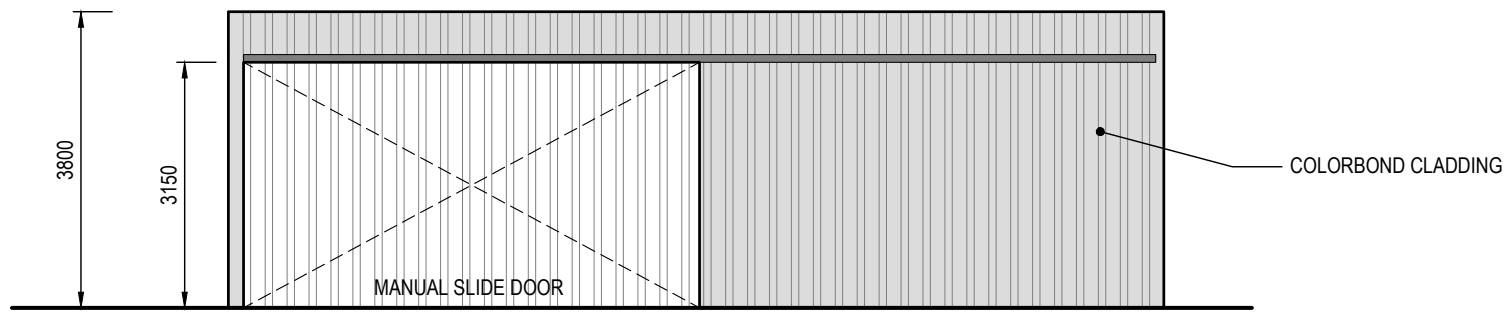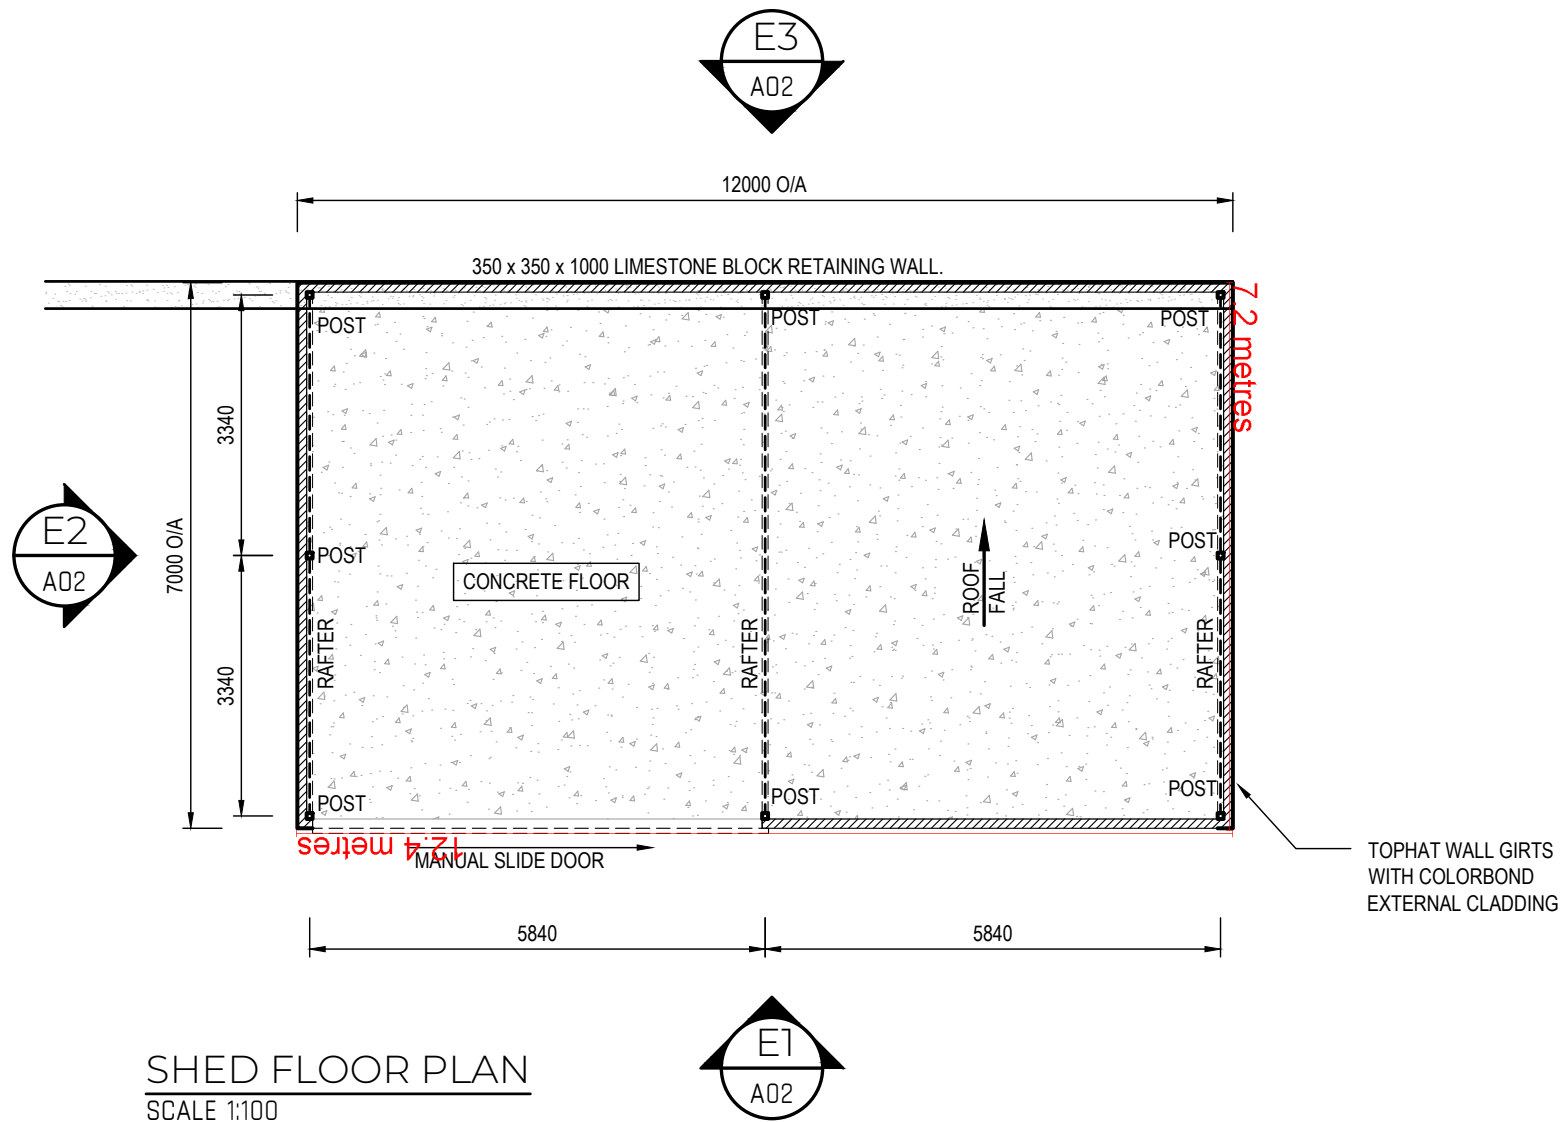


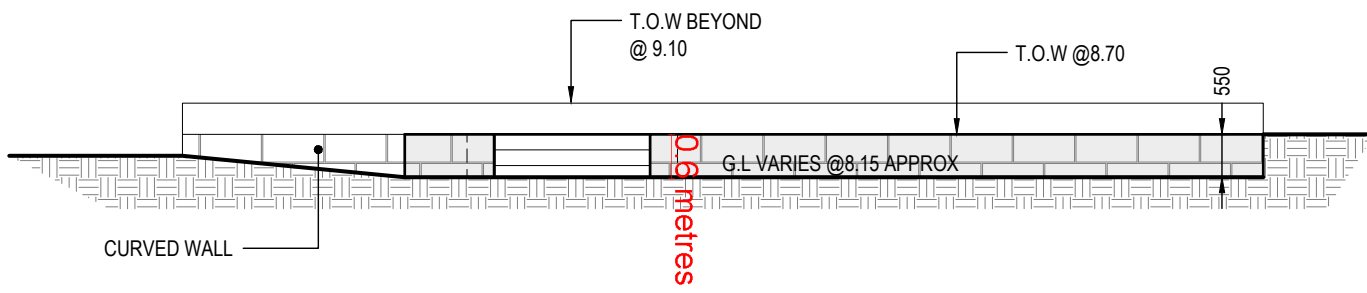

W1 - WALL ELEVATION
SCALE 1:100

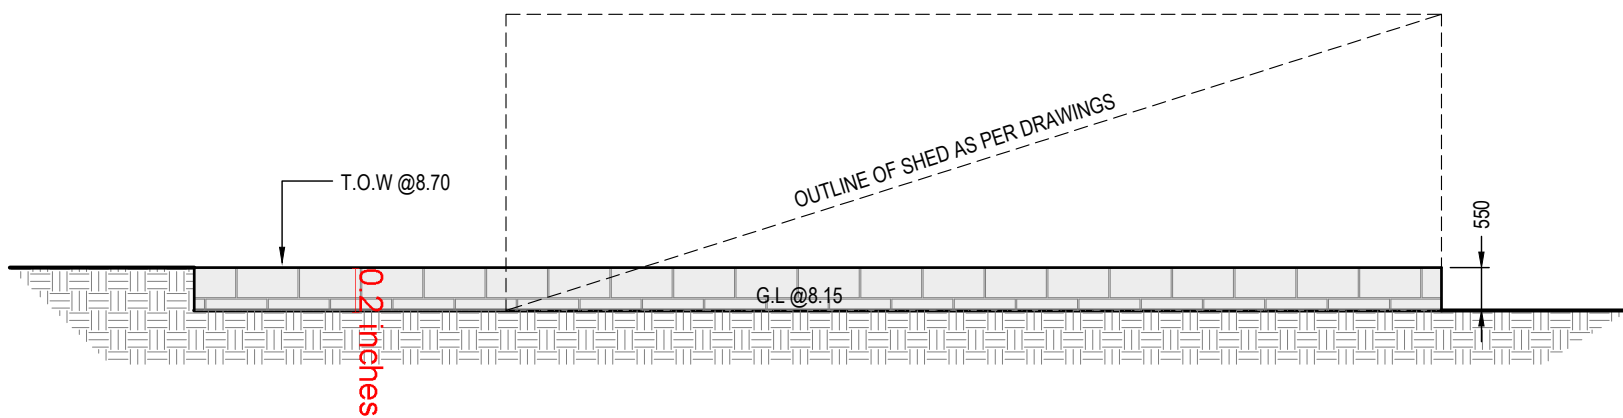

W2 - WALL ELEVATION
SCALE 1:100

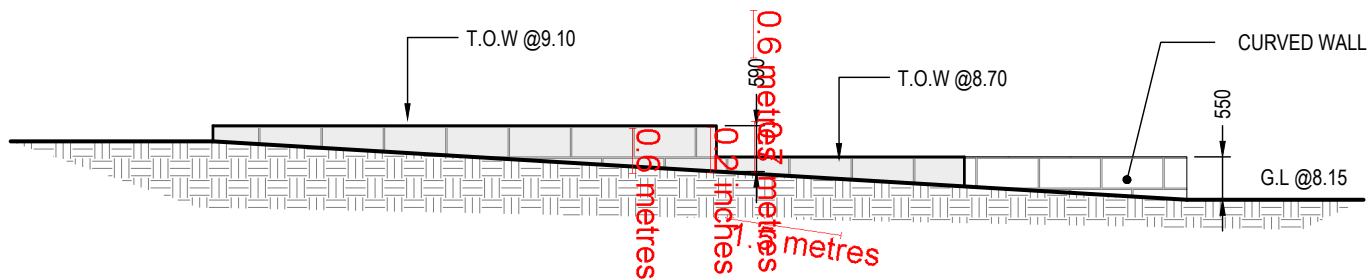

W3 - WALL ELEVATION
SCALE 1:100