

DATE OF ISSUE

22.05.23	19.10.23									
----------	----------	--	--	--	--	--	--	--	--	--

DRAWING PACKAGE VERSION

1	2									
---	---	--	--	--	--	--	--	--	--	--

GENERAL DRAWINGS

G1	SITE AND LOCALITY PLANS	A	B							
G2	SITE SETOUT PLAN	A	B							
G3	SITE ELEVATION	A	B							

RADHAZ / EXCLUSION ZONE DRAWING


STRUCTURAL DRAWINGS

--	--	--	--	--	--	--	--	--	--	--

ELECTRICAL DRAWINGS


FITOUT ROOM DRAWINGS

--	--	--	--	--	--	--	--	--	--	--

LEASE DRAWINGS

L1	LEASE PLAN	A	B							
L1-A	LEASE PLAN (ENLARGED VIEW)	A	B							

REFERENCE DRAWINGS


DISTRIBUTION LIST

INDARA	INDARA REGIONAL PM	1	1							




INDARA SITE NO: 3401197  
 SITE NUMBER 640064  
 LANDSDALE CENTRAL  
 127 THE BROADVIEW,  
 LANDSDALE WA 6065

GREENFIELD eJV - INDARA



INDARA SITE 3401197

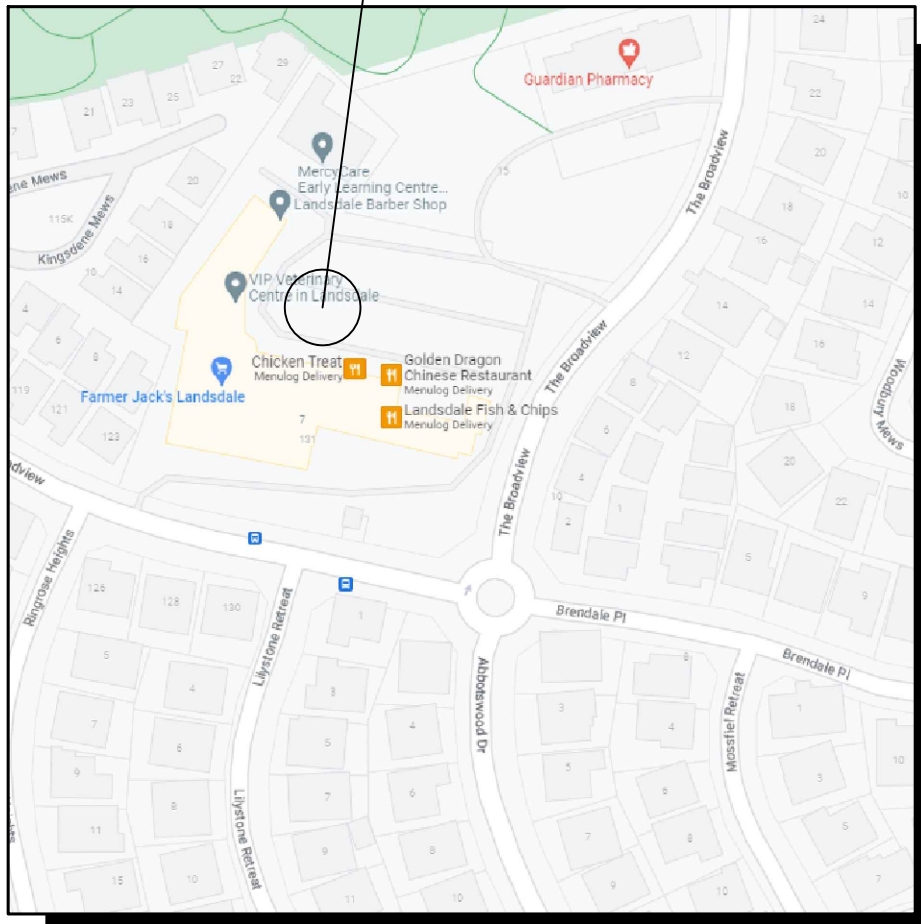

COPYRIGHT © GOOGLE MAPS

**SITE LOCALITY PLAN**

NOT TO SCALE

PROPOSED INDARA 25m HIGH MONOPOLE

PROPOSED INDARA LEASE AREA-1 (6.0m X 6.0m)

PROPOSED U/G TRUNK CABLE ROUTE

PROPOSED INDARA LEASE AREA-2 (6m X 6.5m)

PROPOSED U/G SUB-MAIN SUB-MAIN ROUTE, APPROX. 70m (SHOWN INDICATIVE)

PROPOSED UNDERGROUND FIBRE ROUTE (SHOWN INDICATIVE)

EXISTING RESIDENTIAL BUILDINGS

EXISTING COLORBOND FENCE / PROPERTY BOUNDARY


EXISTING METERBOARD / MAIN SWITCHBOARD CABINET

PROPOSED EWP/CRANE SETUP LOCATION (TBC BY CONSTRUCTION CONTRACTOR). TRAFFIC MANAGEMENT IS REQUIRED

EXISTING SHOPPING CENTRE BUILDING

EXISTING BUS STOP

EXISTING STEEL FENCE / PROPERTY BOUNDARY

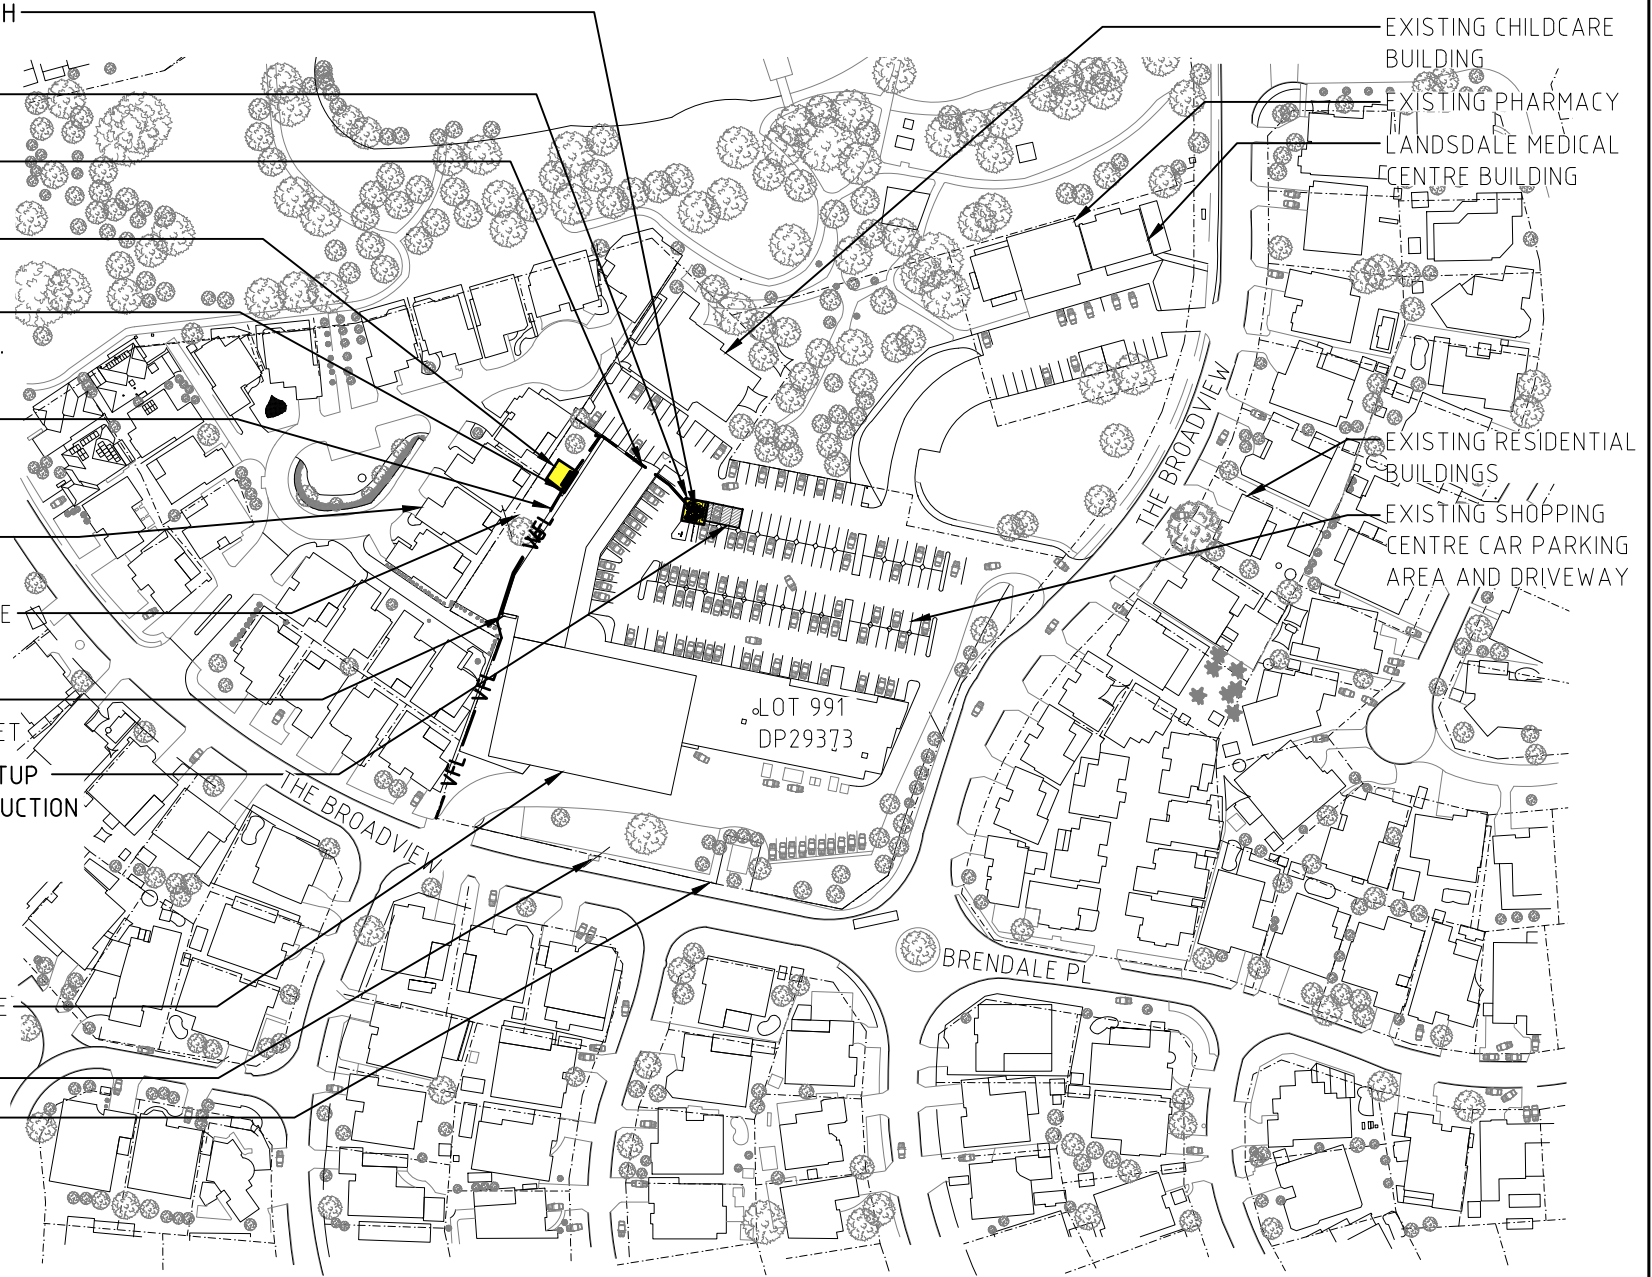

**SITE ACCESS**

SCALE 1:2000

**LEGEND**

- PROPERTY BOUNDARY
- - - e - - - PROPOSED UNDERGROUND POWER
- Ve — Ve — PROPOSED SUBMAINS
- VFL — VFL — PROPOSED UNDERGROUND FIBRE LINK

RFNSA NUMBER: XXXXXX		
CARRIER	SITE NAME	SITE ID

REV	DATE	REVISION DESCRIPTION	VENDOR	DRAWN	DESIGNED	APPRD
B	19.10.23	PRELIMINARY - MONOPOLE LOCATION CHANGED	INDARA	SK	SH	PM
A	22.05.23	PRELIMINARY (GREENFIELD EJV - INDARA)	INDARA	SK	SH	PM



SITE NUMBER 640064  
LANDSDALE CENTRAL  
127 THE BROADVIEW,  
LANDSDALE WA 6065

GREENFIELD eJV - INDARA

TITLE  
SITE AND LOCALITY PLANS

DRAWING STATUS	DRAWING No.	REV
PRELIMINARY	640064 - G1	B



**LEGEND**

- FENCE
- PROPOSED SUBMAINS
- PROPOSED UNDERGROUND FIBRE LINK
- PROPOSED INDARA LEASE


**LEGEND:**

- PROPOSED, REPLACE, ETC

DATUM POINT	GDA94 CO-ORDINATES		ZONE	GROUND LEVEL
	EASTING	392 364	50	A.H.D RL. 48.00m EL 0.0m
	NORTHING	6 480 366		
	LATITUDE	-31.80725°		
	LONGITUDE	115.862861°		

**NOTES:**

1. PROPOSED ELECTRICAL AND FIBRE ROUTES ARE SHOWN INDICATIVE ONLY.
2. GROUND IS SLOPPING DOWN TO WEST AT PROPOSED INDARA LEASE AREA -2. RETAINING WALL IS REQUIRED.

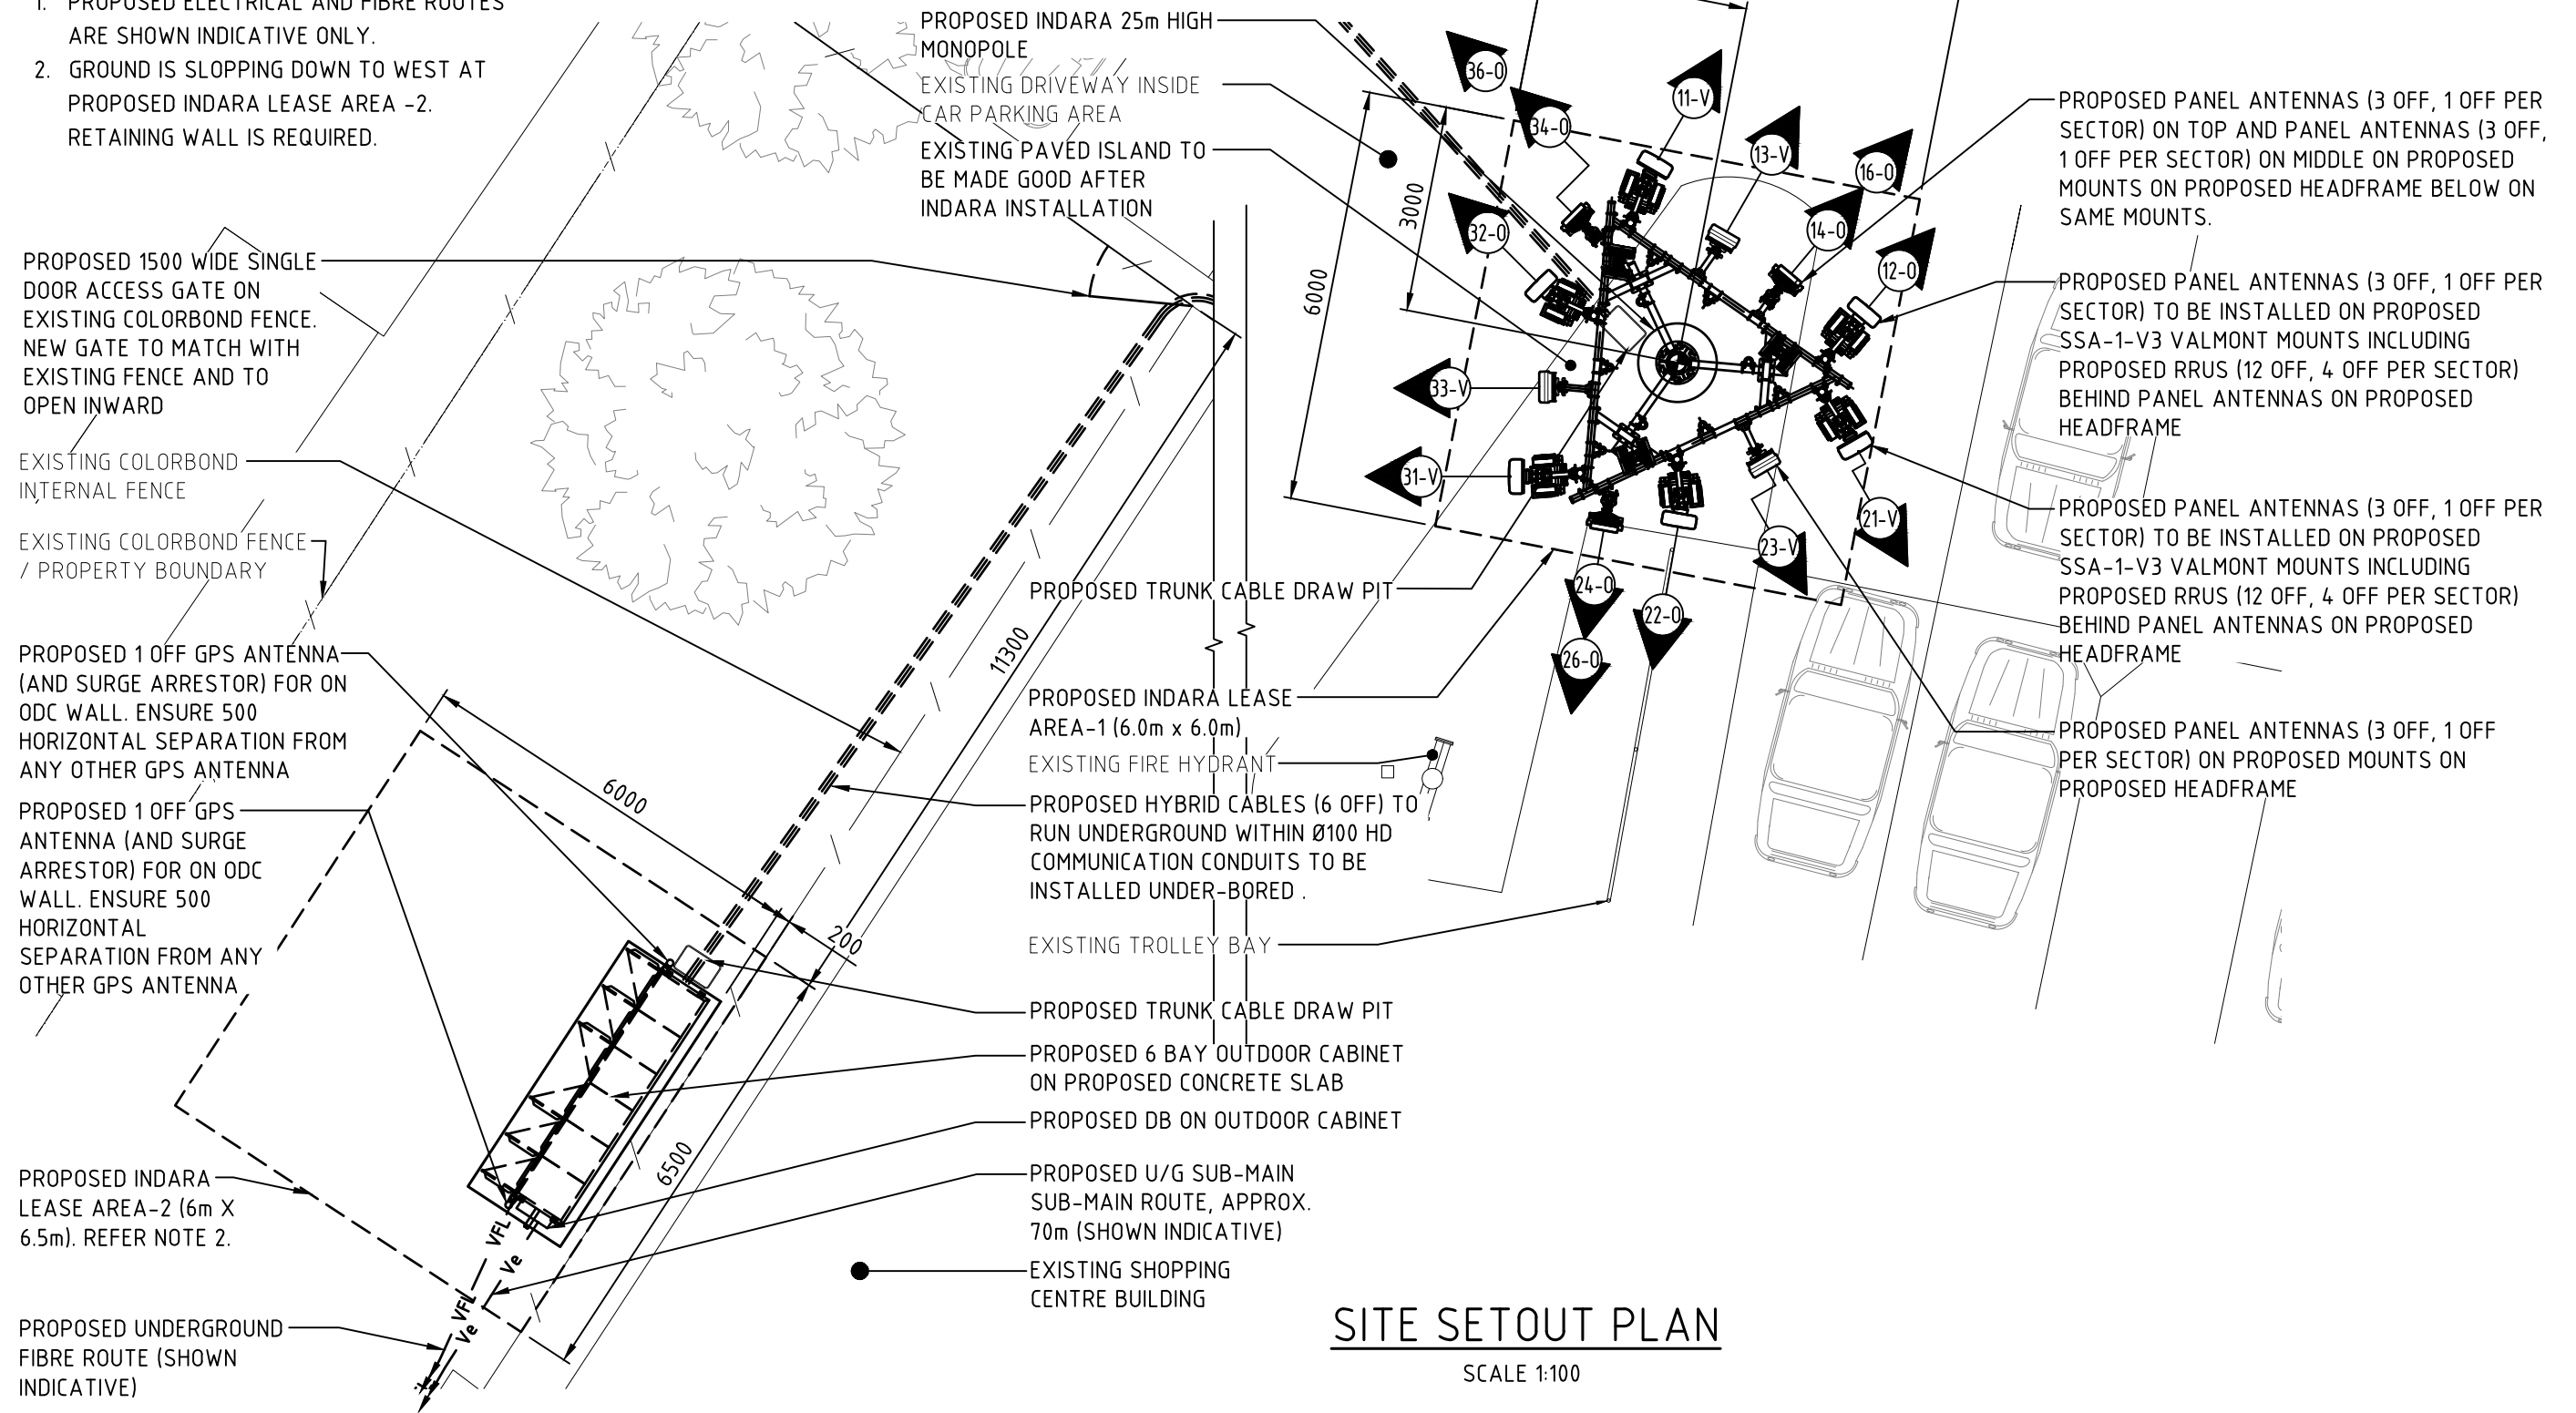

**SITE SETOUT PLAN**

SCALE 1:100

REV	DATE	REVISION DESCRIPTION	VENDOR	DRAWN	DESIGNED	APPRD
B	19.10.23	PRELIMINARY - MONOPOLE LOCATION CHANGED	INDARA	SK	SH	PM
A	22.05.23	PRELIMINARY (GREENFIELD EJ.V - INDARA)	INDARA	SK	-	PM



SITE NUMBER 640064  
LANDSDALE CENTRAL  
127 THE BROADVIEW,  
LANDSDALE WA 6065

GREENFIELD eJV - INDARA


TITLE		
SITE SETOUT PLAN		
DRAWING STATUS	DRAWING No.	REV
PRELIMINARY	640064 - G2	B

**LEGEND**

- Ve — Ve — PROPOSED SUBMAINS
- VFL — VFL — PROPOSED UNDERGROUND FIBRE LINK

**NOTES:**

1. INDARA CONTRACTOR TO RELOCATE EXISTING PARKING LIGHT TO EXISTING MONOPOLE TO MATCH EXISTING HEIGHT. ALL OTHER ASSOCIATED WORK (MOUNTING STEELWORK AND ELECTRICAL CABLING) TO BE COMPLETED BY INDARA.

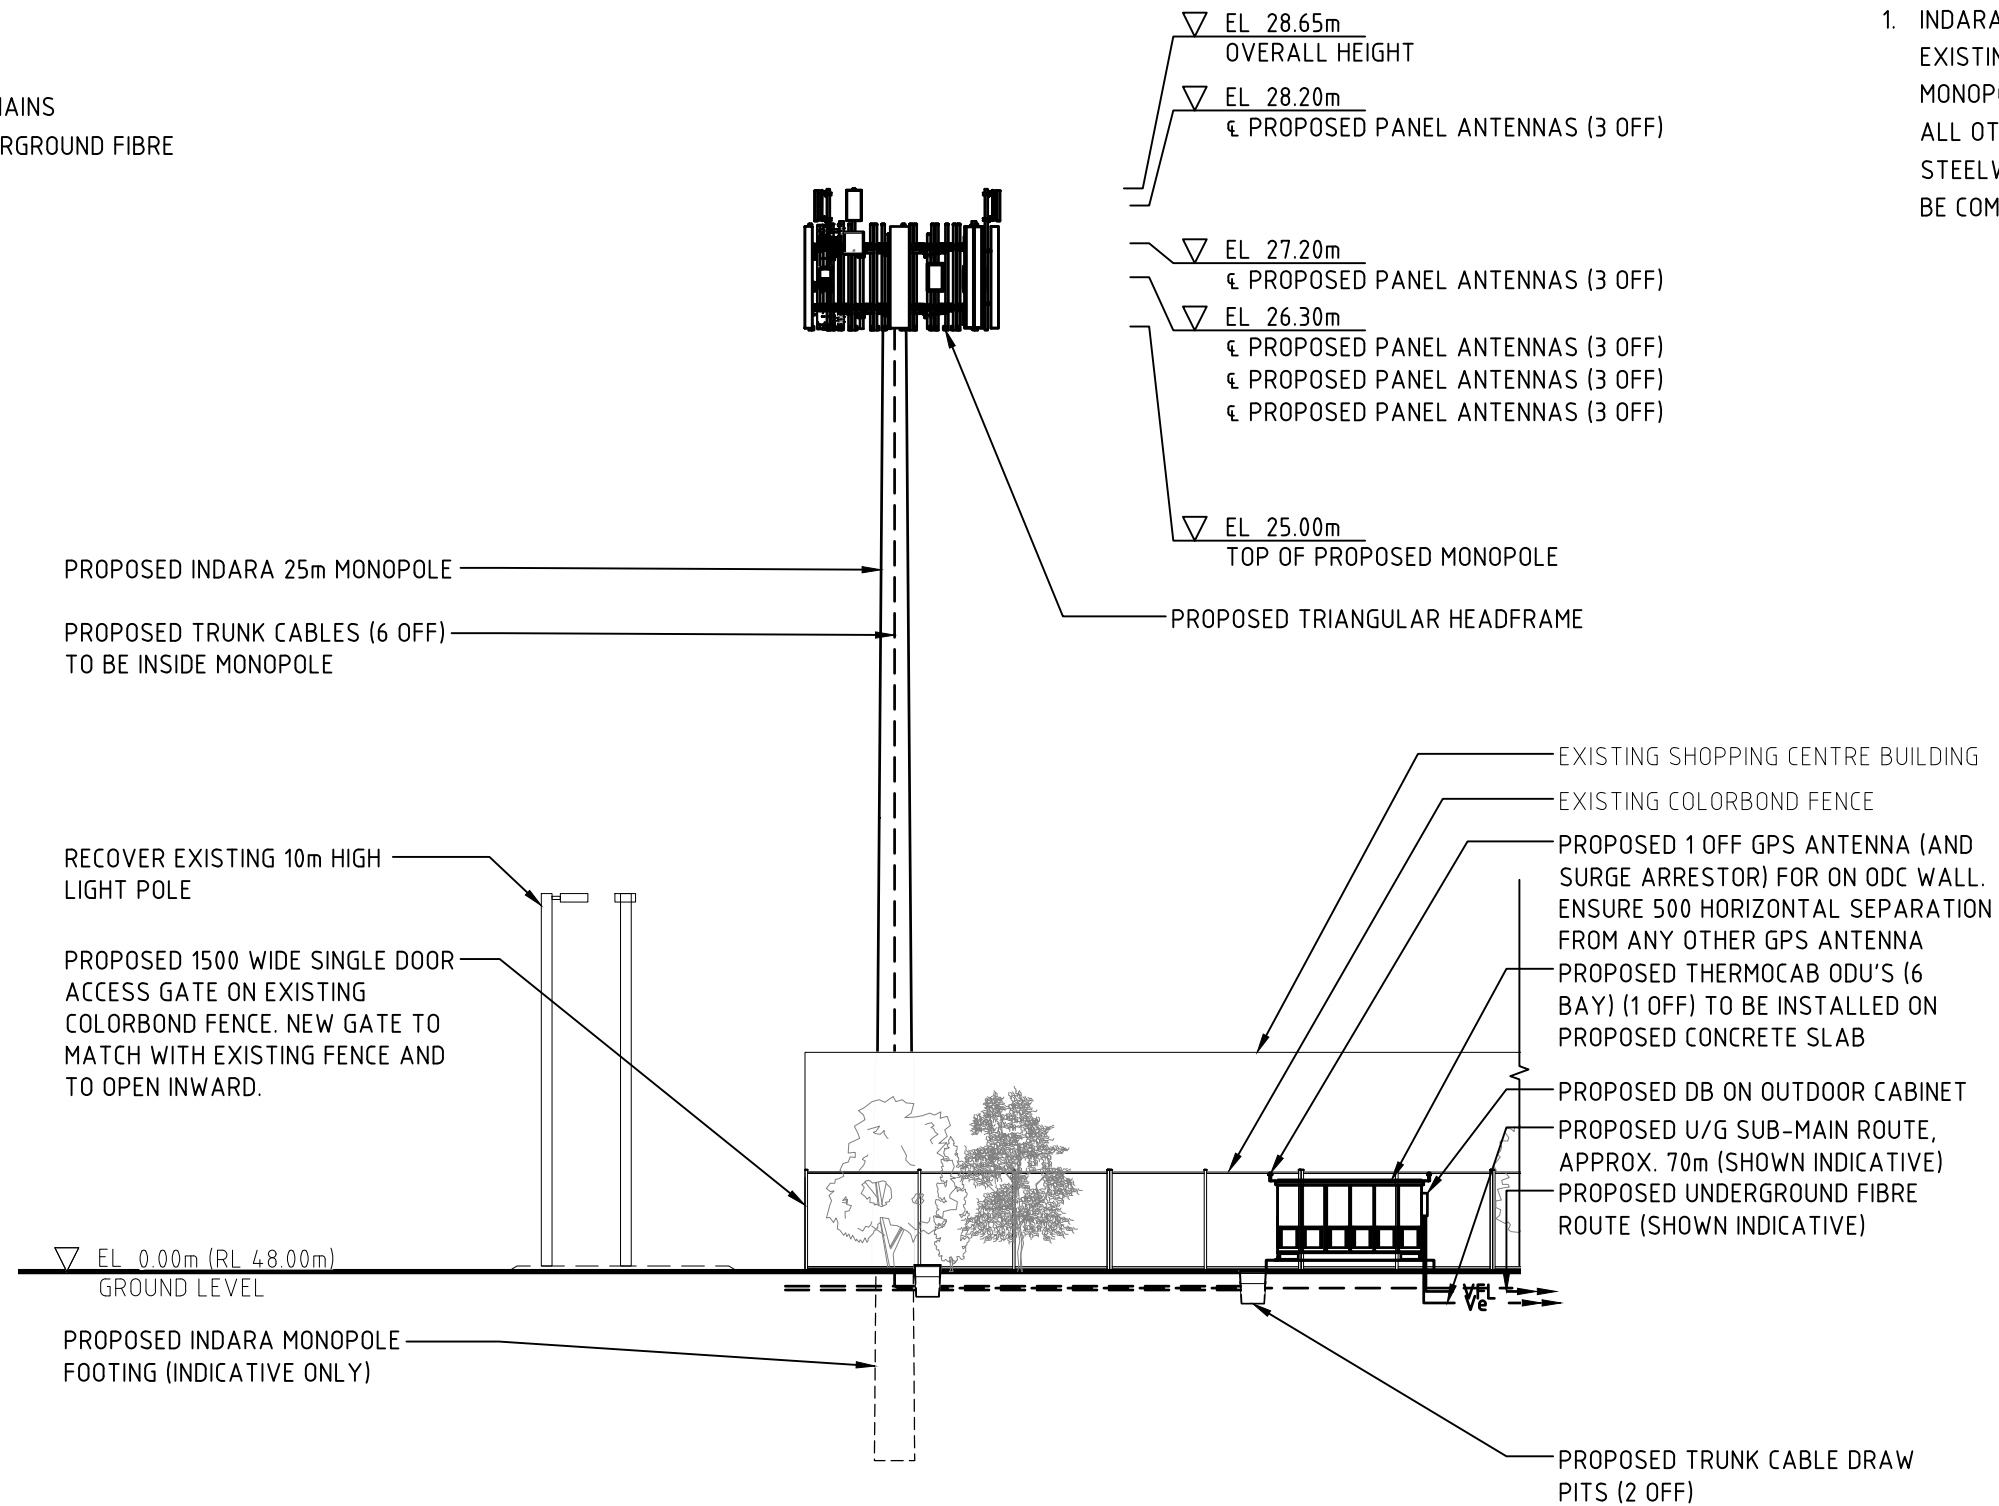

**NORTH-WEST ELEVATION**

SCALE 1:200

								SITE NUMBER 640064 LANDSDALE CENTRAL 127 THE BROADVIEW, LANDSDALE WA 6065		GREENFIELD eJV - INDARA		TITLE SITE ELEVATION				
B	19.10.23	PRELIMINARY - MONOPOLE LOCATION CHANGED				INDARA	SK	SH	PM			DRAWING STATUS		DRAWING No.		REV
A	22.05.23	PRELIMINARY (GREENFIELD EJV - INDARA)				INDARA	SK	-	PM			PRELIMINARY		640064 - G3		B
REV	DATE	REVISION DESCRIPTION				VENDOR	DRAWN	DESIGNED	APPRD							

PROPOSED INDARA LEASE  
AREA-1 (6.0m X 6.0m)

PROPOSED INDARA 25m HIGH  
MONOPOLE

PROPOSED UNDERGROUND HYBRID  
CABLES (6 OFF) ROUTE.


PROPOSED INDARA LEASE  
AREA-2 (6m X 6.5m)

PROPOSED EWP LOCATION

PROPOSED UNDERGROUND  
ELECTRICAL CABLE ROUTE  
(SHOWN INDICATIVE)

EXISTING SHOPPING  
CENTRE BUILDING

PROPOSED UNDERGROUND  
FIBRE ROUTE (SHOWN  
INDICATIVE)

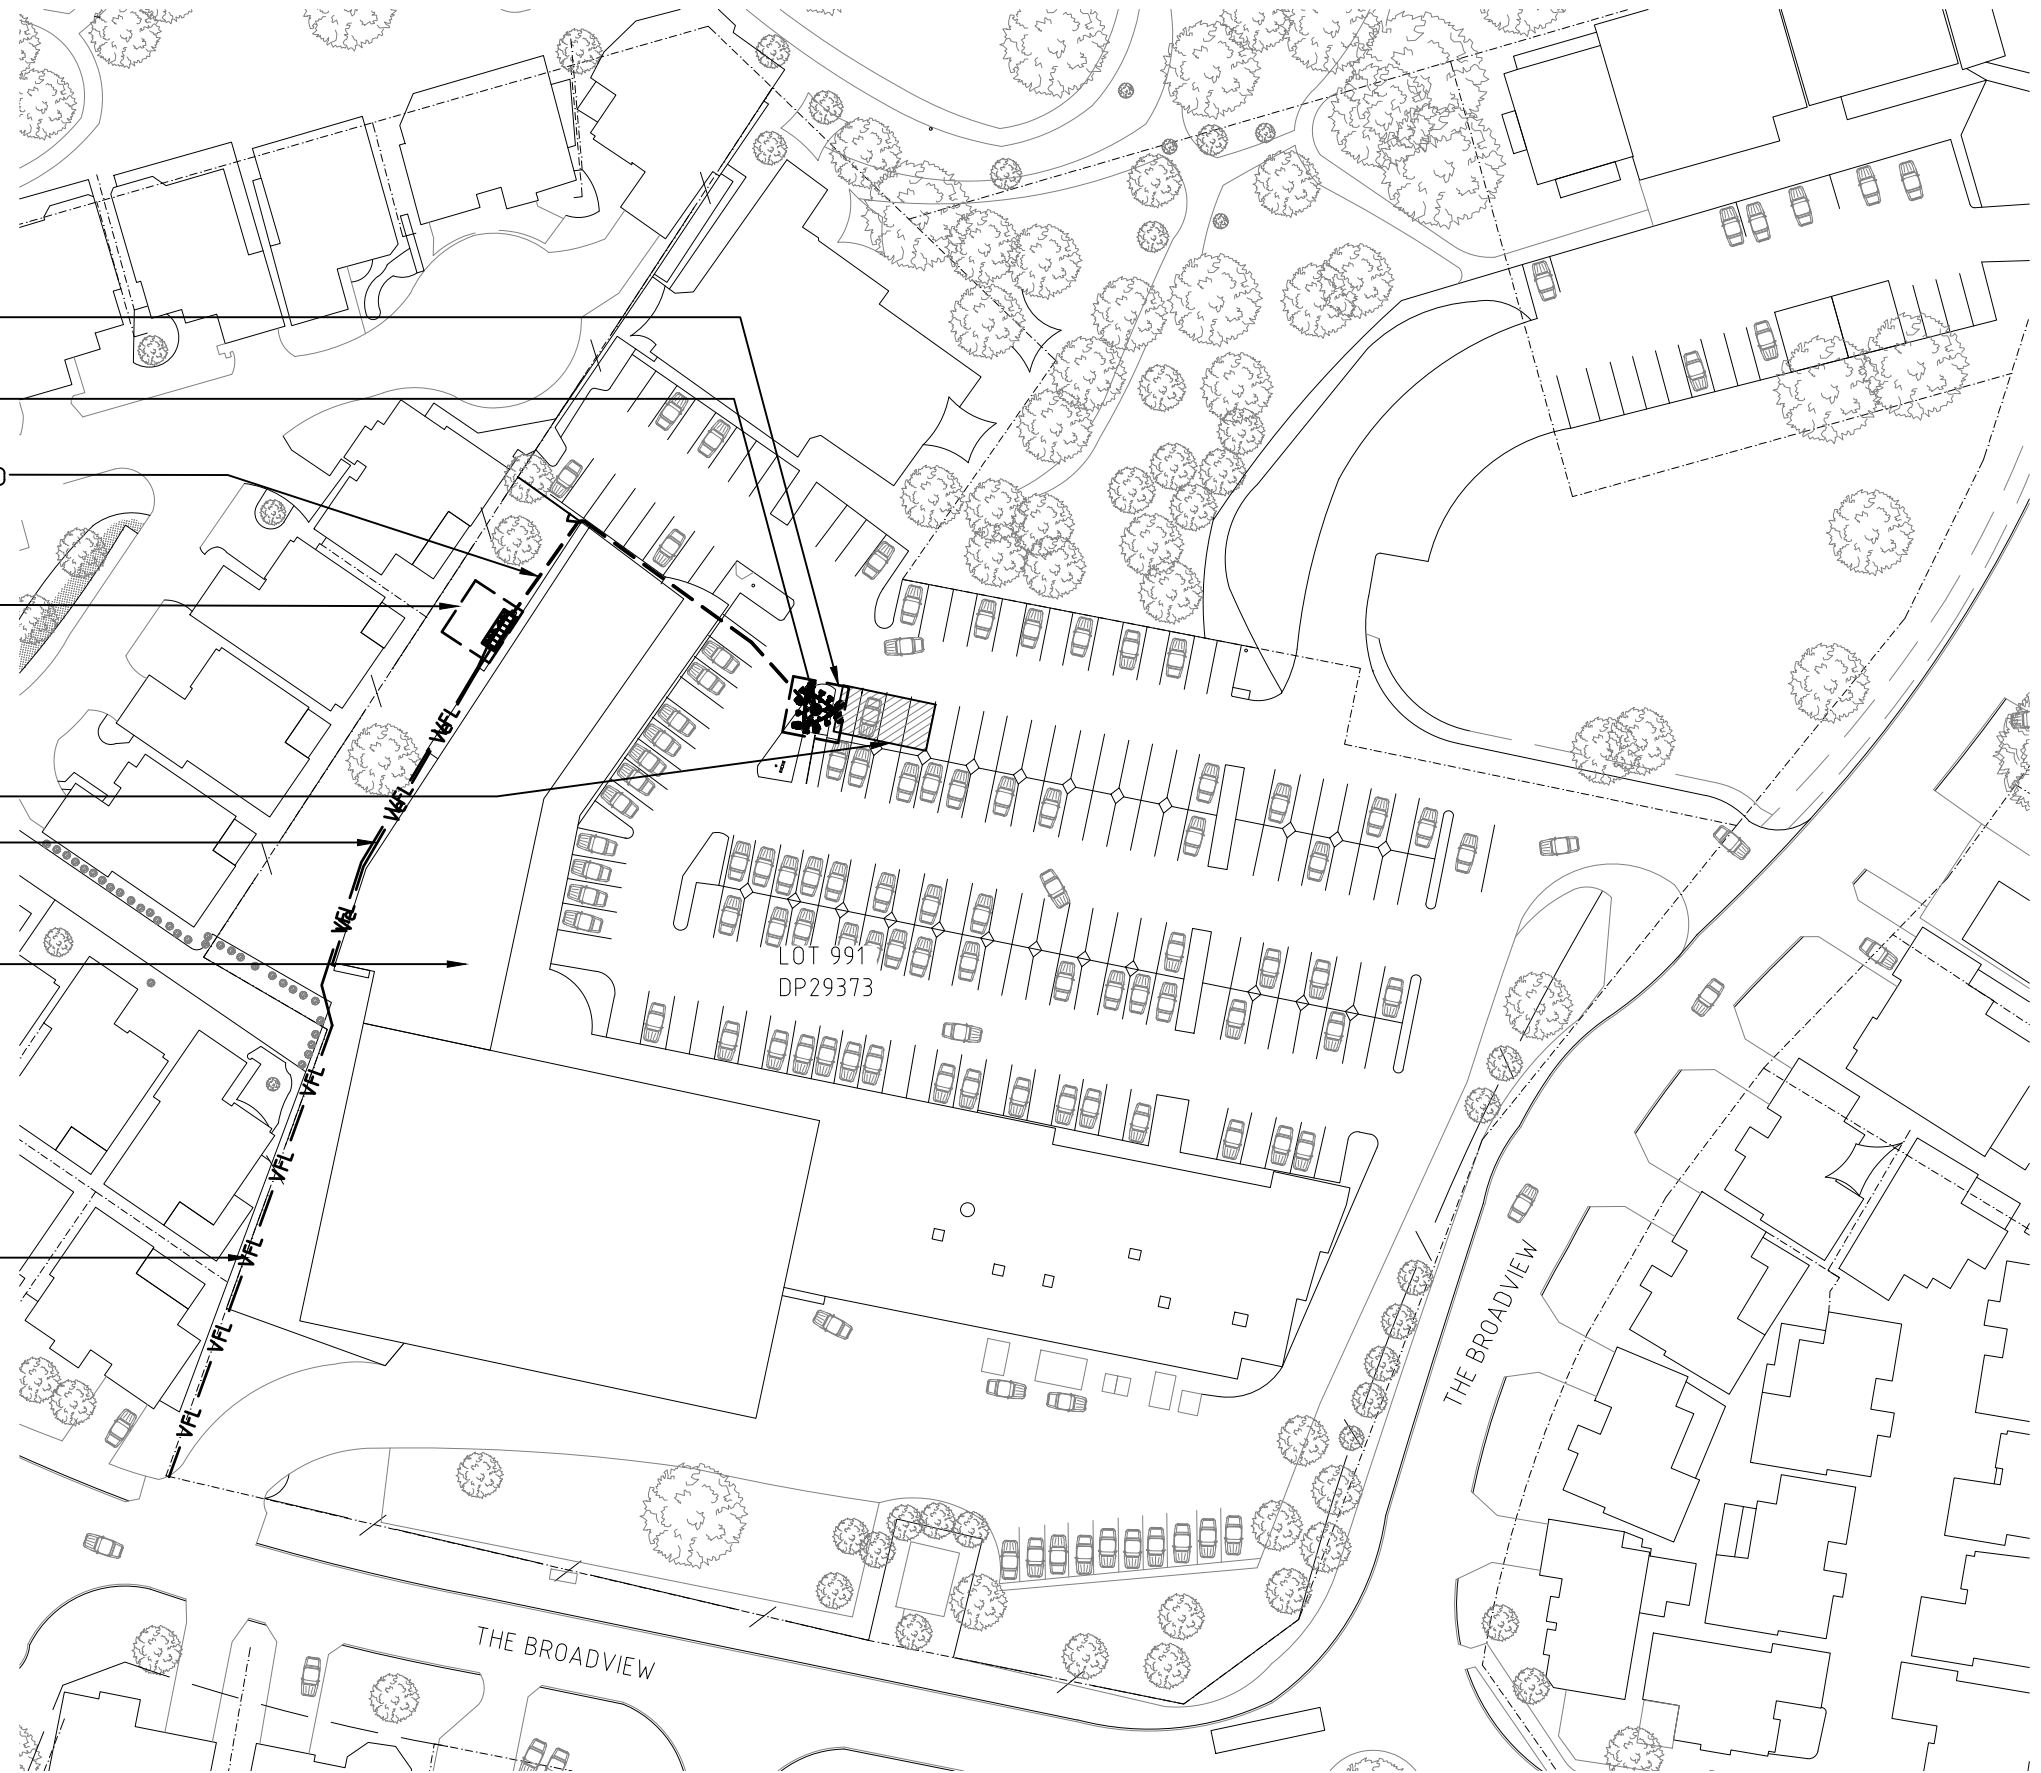

**LEASE PLAN**

SCALE 1:800


REV	DATE	REVISION DESCRIPTION	VENDOR	DRAWN	DESIGNED	APPRD
B	19.10.23	PRELIMINARY - MONOPOLE LOCATION CHANGED	INDARA	SK	SH	PM
A	22.05.23	PRELIMINARY (GREENFIELD EJV - INDARA)	INDARA	SK	-	PM



SITE NUMBER 640064  
LANDSDALE CENTRAL  
127 THE BROADVIEW,  
LANDSDALE WA 6065

GREENFIELD eJV - INDARA

TITLE		
LEASE PLAN		
DRAWING STATUS	DRAWING No.	REV
PRELIMINARY	640064 - L1	B

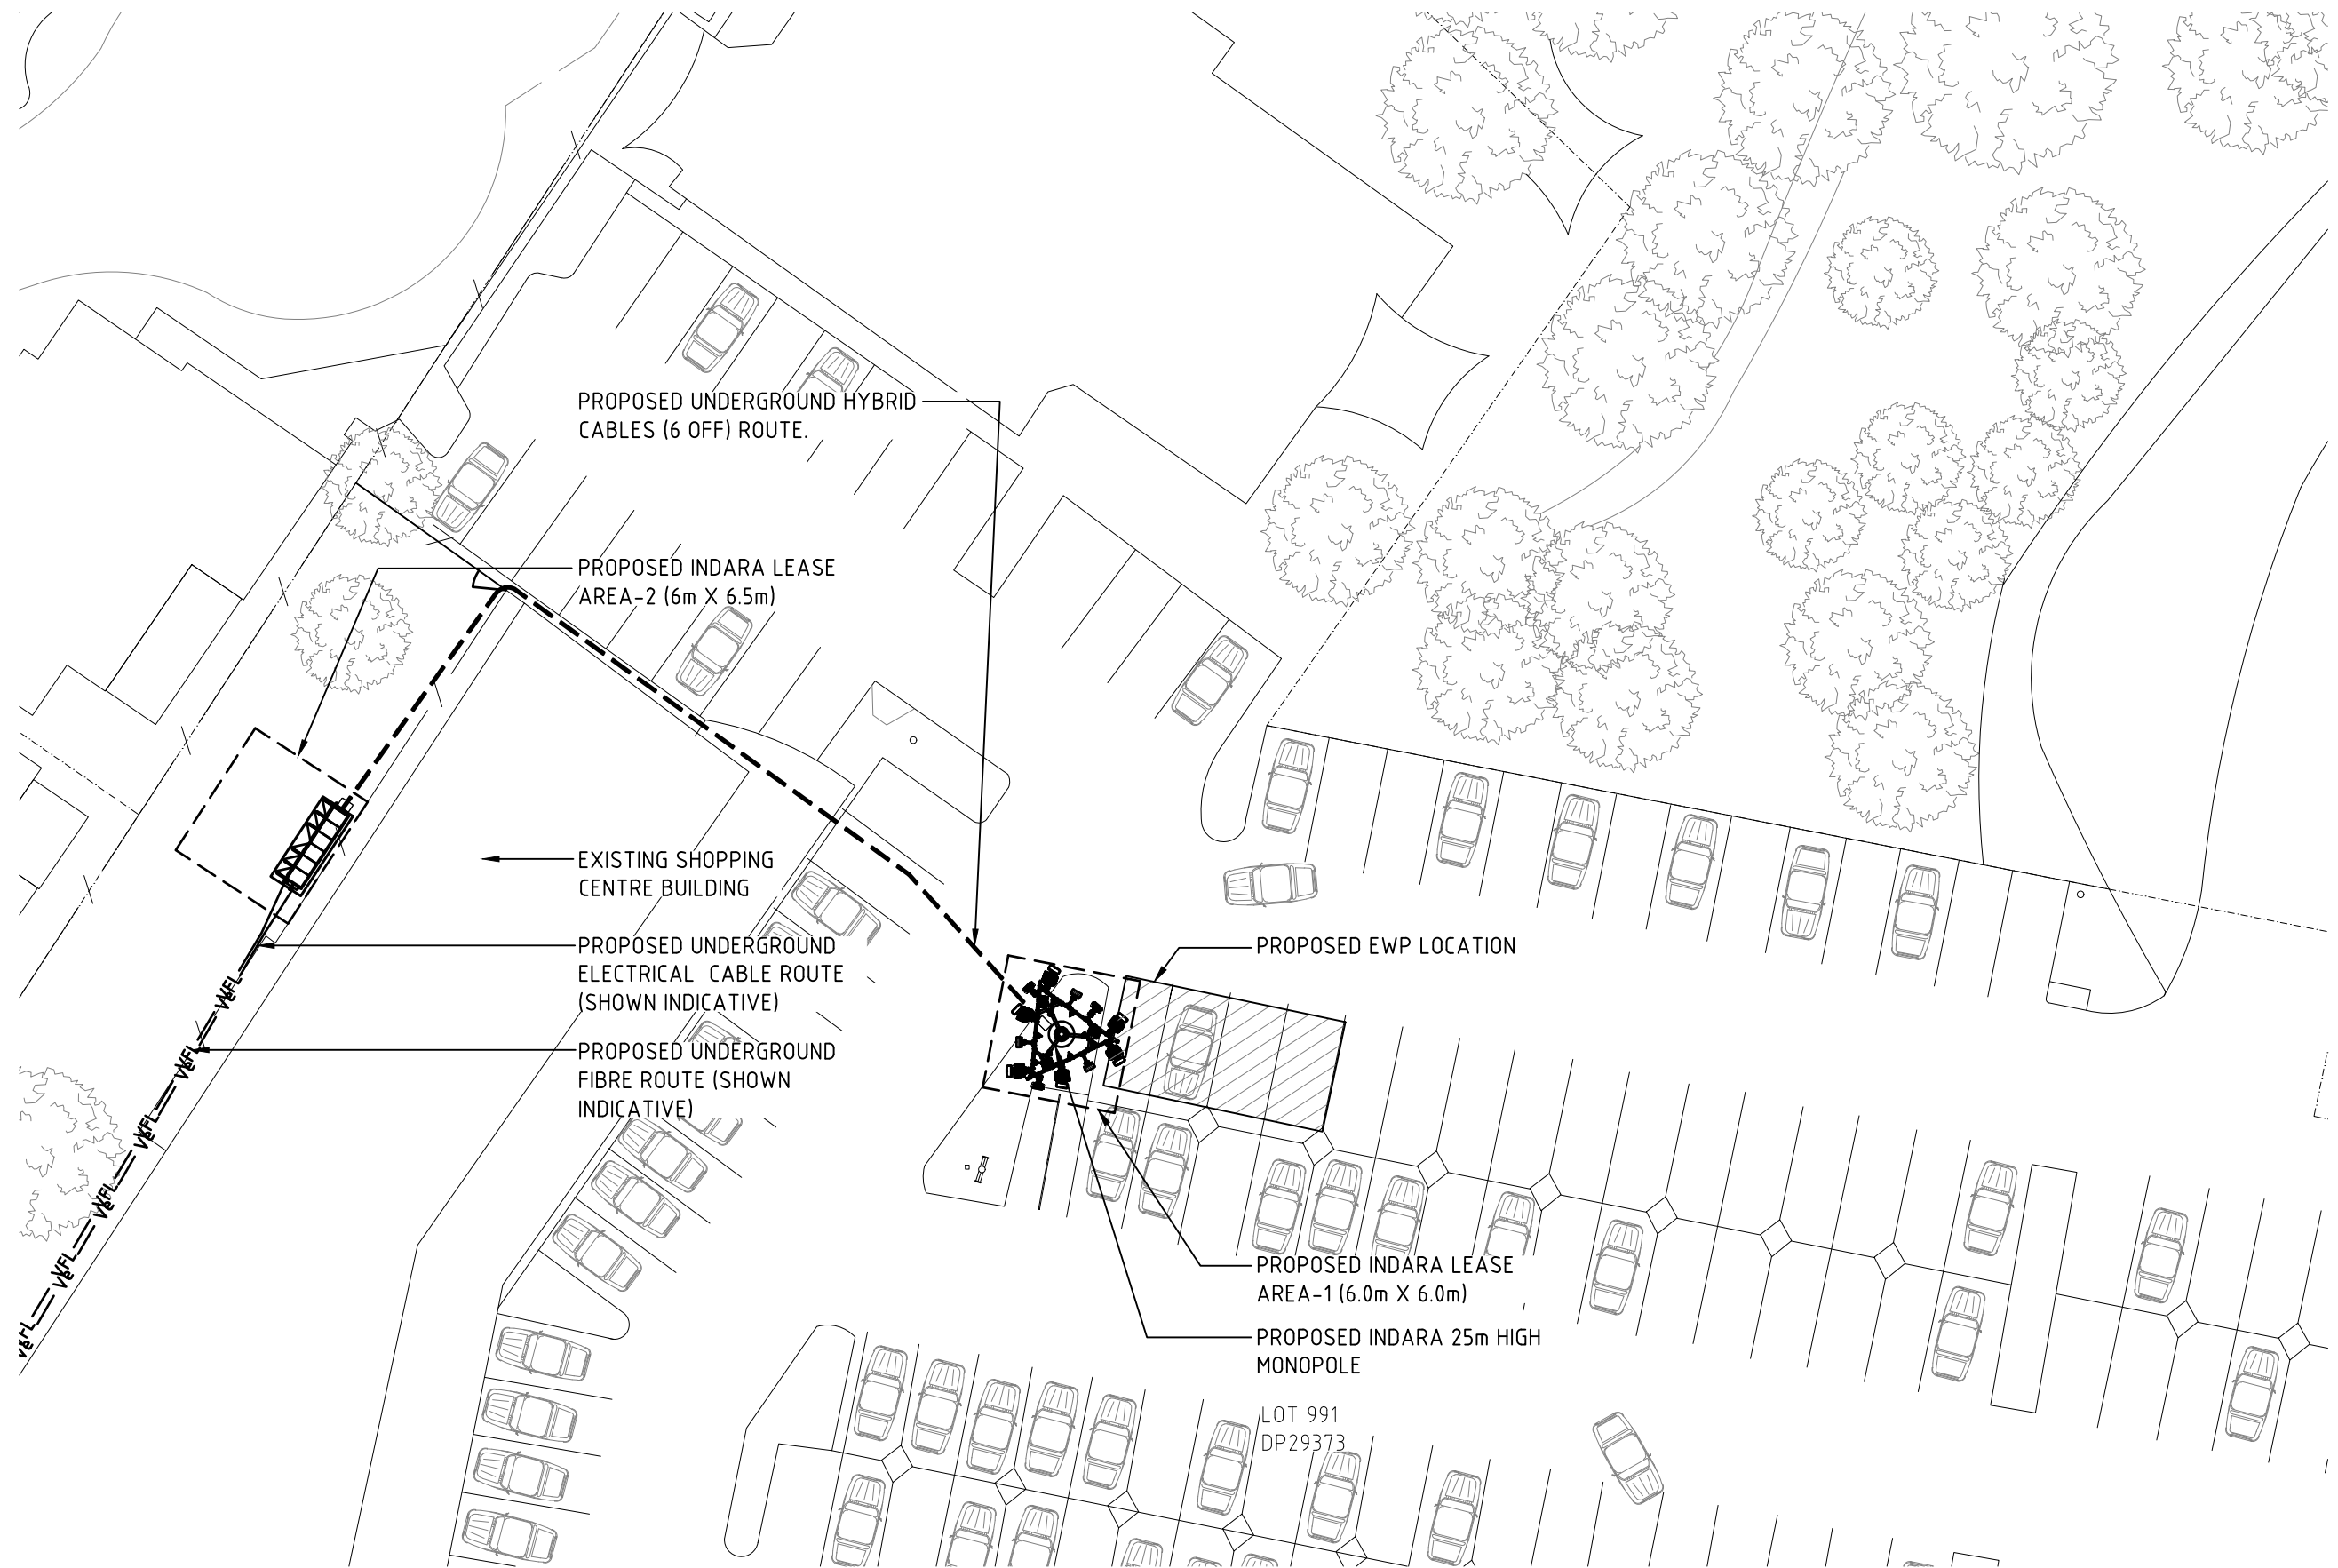

**LEASE PLAN**

SCALE 1:300

REV	DATE	REVISION DESCRIPTION	VENDOR	DRAWN	DESIGNED	APPRD
B	19.10.23	PRELIMINARY - MONOPOLE LOCATION CHANGED	INDARA	SK	SH	PM
A	22.05.23	PRELIMINARY (GREENFIELD eJV - INDARA)	INDARA	SK	-	PM



SITE NUMBER 640064  
 LANDSDALE CENTRAL  
 127 THE BROADVIEW,  
 LANDSDALE WA 6065

GREENFIELD eJV - INDARA

TITLE LEASE PLAN (ENLARGED VIEW)		
DRAWING STATUS PRELIMINARY	DRAWING No. 640064 - L1-A	REV B



**NOTES**

- PHOTOGRAPH TAKEN APPROXIMATELY 155M NORTHWEST OF SITE, FROM THE BROADVIEW
- MONTAGE SHOWS FACILITY WITH SINGLE HEADFRAME IN AN UNFINISHED GREY COLOUR
- MONTAGE SHOWS THE REDEVELOPED PRECINCT WITH THE DORDAK KEPAP - LIBRARY AND YOUTH INNOVATION HUB
- MONTAGES HAVE BEEN PREPARED AS ACCURATELY AS POSSIBLE, BUT ARE NOT TO SCALE AND ARE INDICATIVE ONLY

**PHOTOMONTAGE – VIEW OF FACILITY FROM THE BROADVIEW**

**FOR REFERENCE**



**NOTES**

- PHOTOGRAPH TAKEN APPROXIMATELY 120M SOUTHEAST OF SITE, FROM THE ROUNDABOUT INTERSECTION OF THE BROADVIEW AND BRENDALE PLACE
- MONTAGE SHOWS FACILITY WITH SINGLE HEADFRAME IN AN UNFINISHED GREY COLOUR
- MONTAGES HAVE BEEN PREPARED AS ACCURATELY AS POSSIBLE, BUT ARE NOT TO SCALE AND ARE INDICATIVE ONLY

**PHOTOMONTAGE – VIEW OF FACILITY FROM THE ROUNDABOUT INTERSECTION OF THE BROADVIEW AND BRENDALE PLACE**

**FOR REFERENCE**





**NOTES**

- PHOTOGRAPH TAKEN APPROXIMATELY 190M SOUTHWEST OF SITE, FROM THE INTERSECTION OF THE BROADVIEW AND RAYNER DRIVE
- MONTAGE SHOWS FACILITY WITH SINGLE HEADFRAME IN AN UNFINISHED GREY COLOUR
- MONTAGES HAVE BEEN PREPARED AS ACCURATELY AS POSSIBLE, BUT ARE NOT TO SCALE AND ARE INDICATIVE ONLY

**PHOTOMONTAGE – VIEW OF FACILITY FROM THE INTERSECTION OF THE BROADVIEW AND RAYNER DRIVE**

**FOR REFERENCE**