


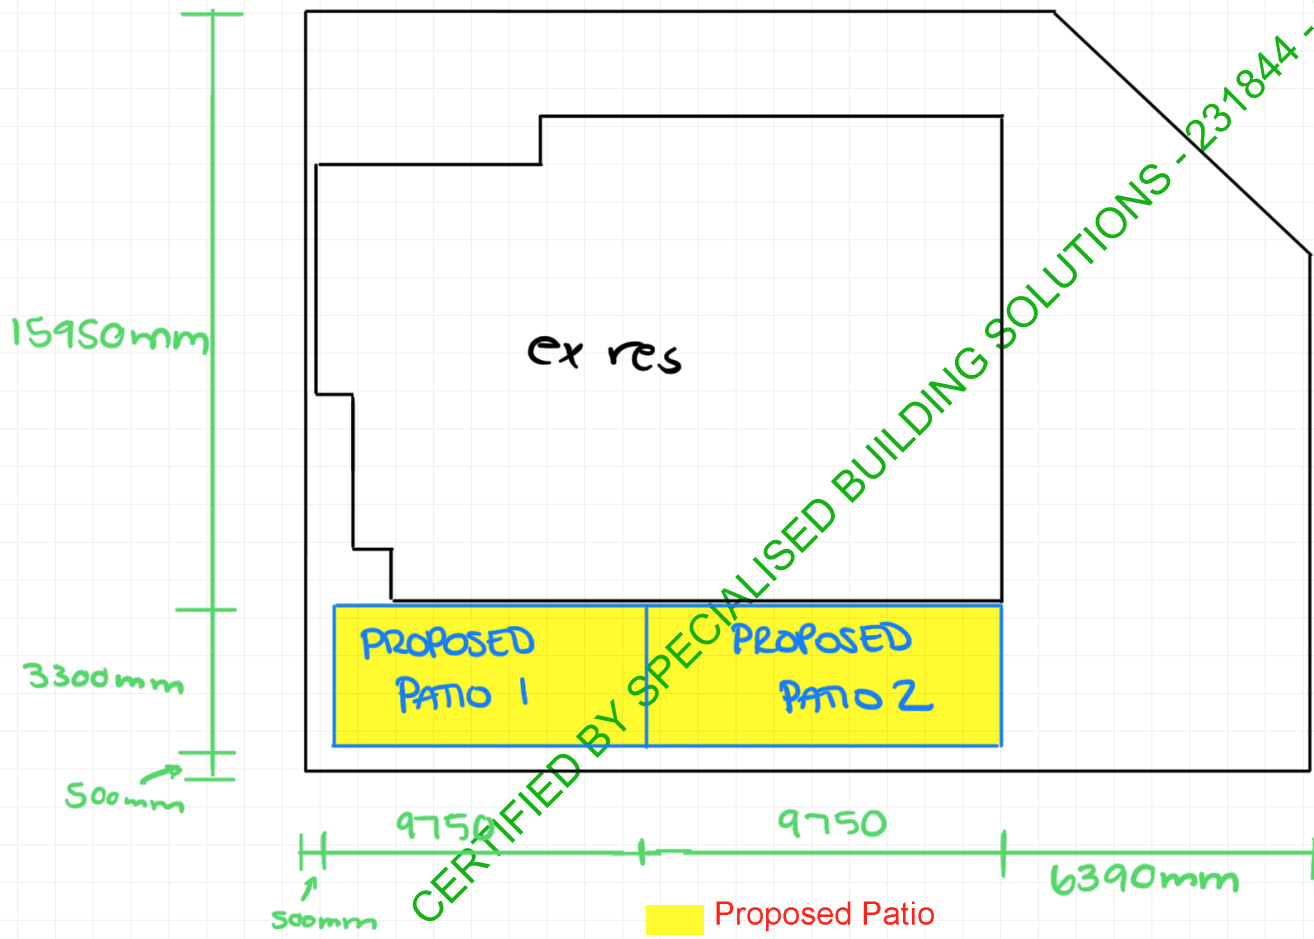


Notes: Scale: 1:200

Key:

-  Existing Structure
-  Proposed Patio
-  Boundary



Specialised Building Solutions

Stress Free Building Approvals

THESE PLANS TO BE READ
IN CONJUNCTION WITH
SITE SPECIFIC
CONSTRUCTION NOTES

ALL CLADDING TO BE
NON-COMBUSTIBLE
IN ACCORDANCE WITH
AS 1530.1




4 Exhibition Drv, Malaga WA 6069
08 6184 4688 | sales@qualityhomes.net.au

Customer: Matthew Boots
Job Address: 2 Tempangy way
Koondoola

Site Checked By: C.M.
Date: 31/10/23

DWG No: Site Plan


Plan View

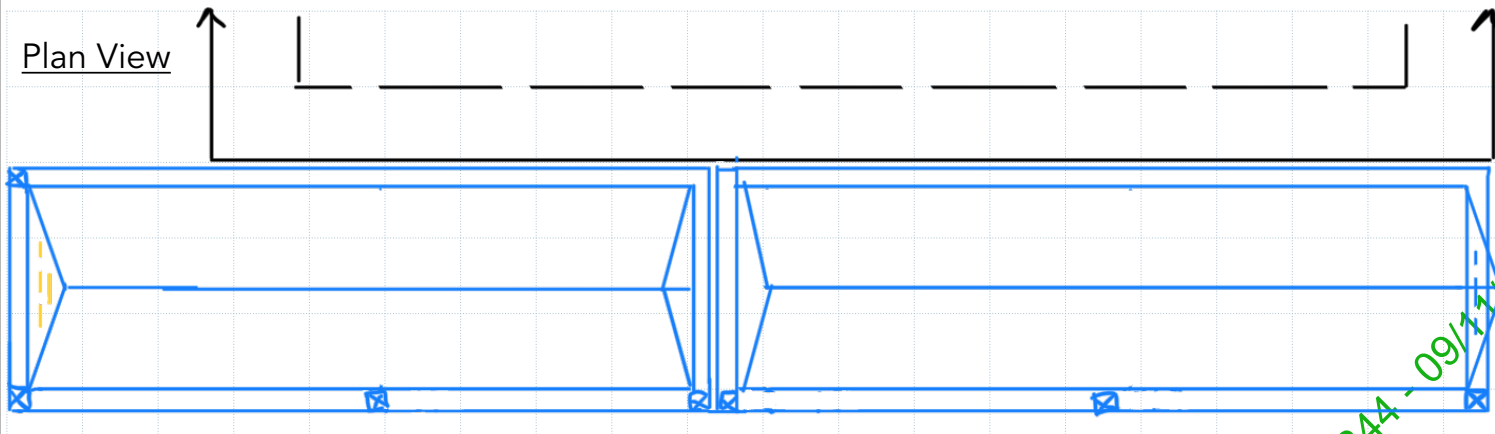


Site Plan: Front of House (Street)

Specialised Building Solutions
Stress Free Building Approvals

THESE PLANS TO BE READ IN CONJUNCTION WITH SITE SPECIFIC CONSTRUCTION NOTES

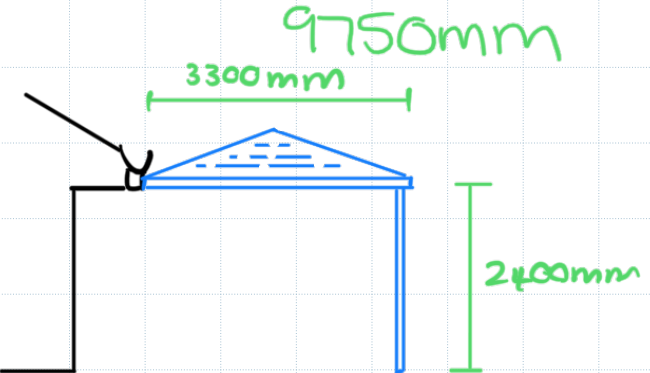

Elevations

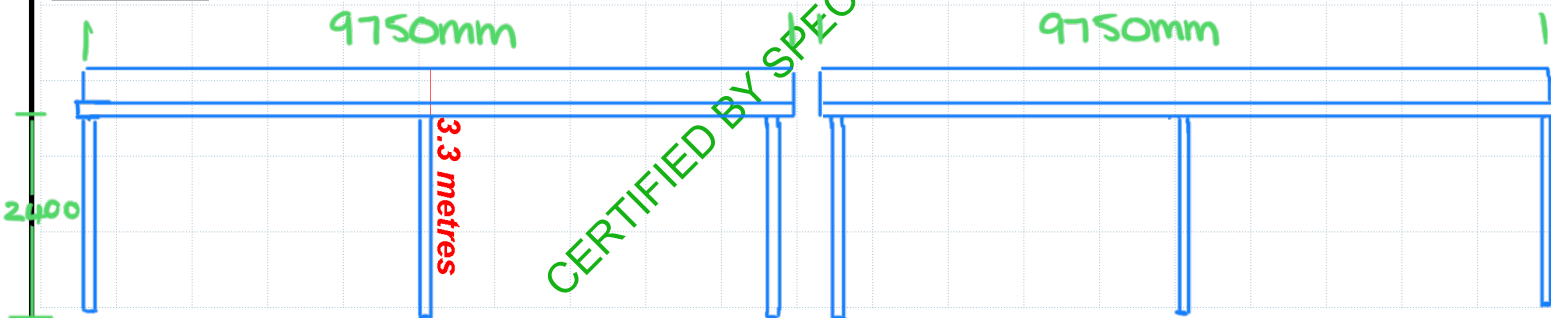

CERTIFIED BY SPECIALISED BUILDING SOLUTIONS - 231844 - 09/11/2023

Notes:

Post & Downpipe positions to be confirmed on site w/ customer.

*** 1x Grecca Infill**
1x Sunglaze Infill

Key: Scale: 1:100

ALL CLADDING TO BE NON-COMBUSTIBLE IN ACCORDANCE WITH AS 1530.1

Customer Approval:

Name: C. McCauley	Signature:
--------------------------	------------



4 Exhibition Drv, Malaga WA 6090
sales@qualityhomes.net.au

Customer: Matt Boots
Job Address: 2 Tempany Way, Koondoola

Site Checked By: **C.M.**
Date: 27/10/2023

DWG No: SC1