



FLOOR PLAN 1;50




SECTION A A 1;50

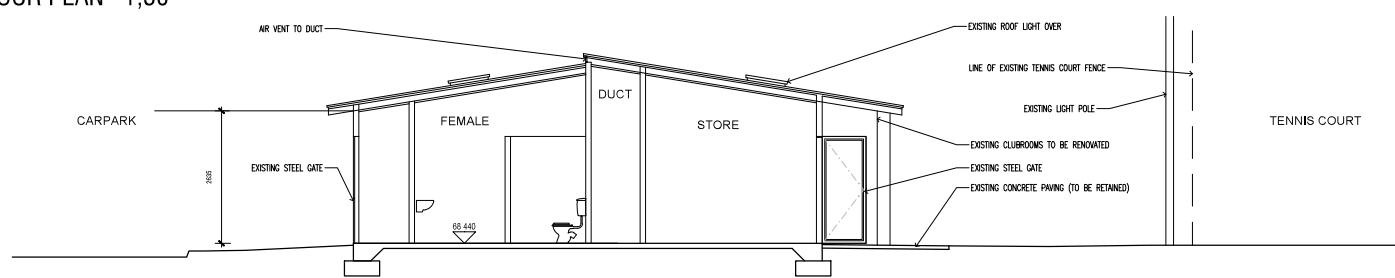

SPHERE
ARCHITECTS

0400191374 Spherearchitects@gmail.com
22 Merivale Way, Greenwood, WA 6024



CITY OF WANNEROO
ASSETS

NEW CLUBROOM
MONTROSE PARK
C/O MONTROSE AVE & MIRRABOOKA AVE,
GIRRAWHEEN, WA 6064



EXISTING FLOOR PLAN & SECTION

NO.	REVISION	DATE	BY
01	ISSUED FOR COMMENT	23/1/23	AT

DRAWN	CHECKED	APPROVED	SCALE: AS INDICATED
LOCAL	LOCAL	LOCAL	LOCAL


PROJECT MANAGER	MANAGER COMMUNITY FACILITIES	MANAGER INFRASTRUCTURE CAPITAL WORKS	FINANCE CODE
COORDINATOR FACILITIES PROJECTS	MANAGER MAINTENANCE	DIRECTOR ASSETS	4302

DRAWING NO.	SHEET	REGION	DRAWING DRG. SET
0000.132 A	A1		

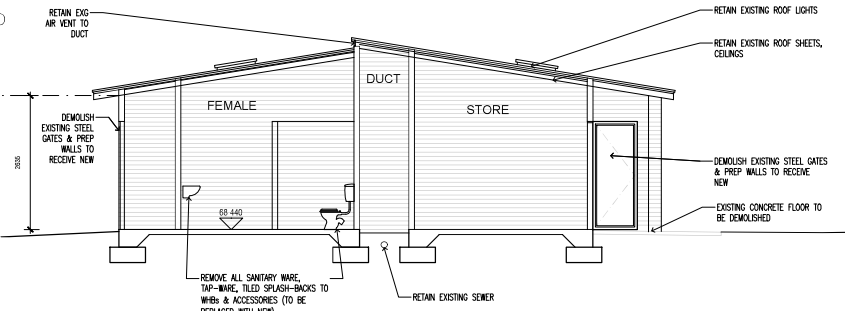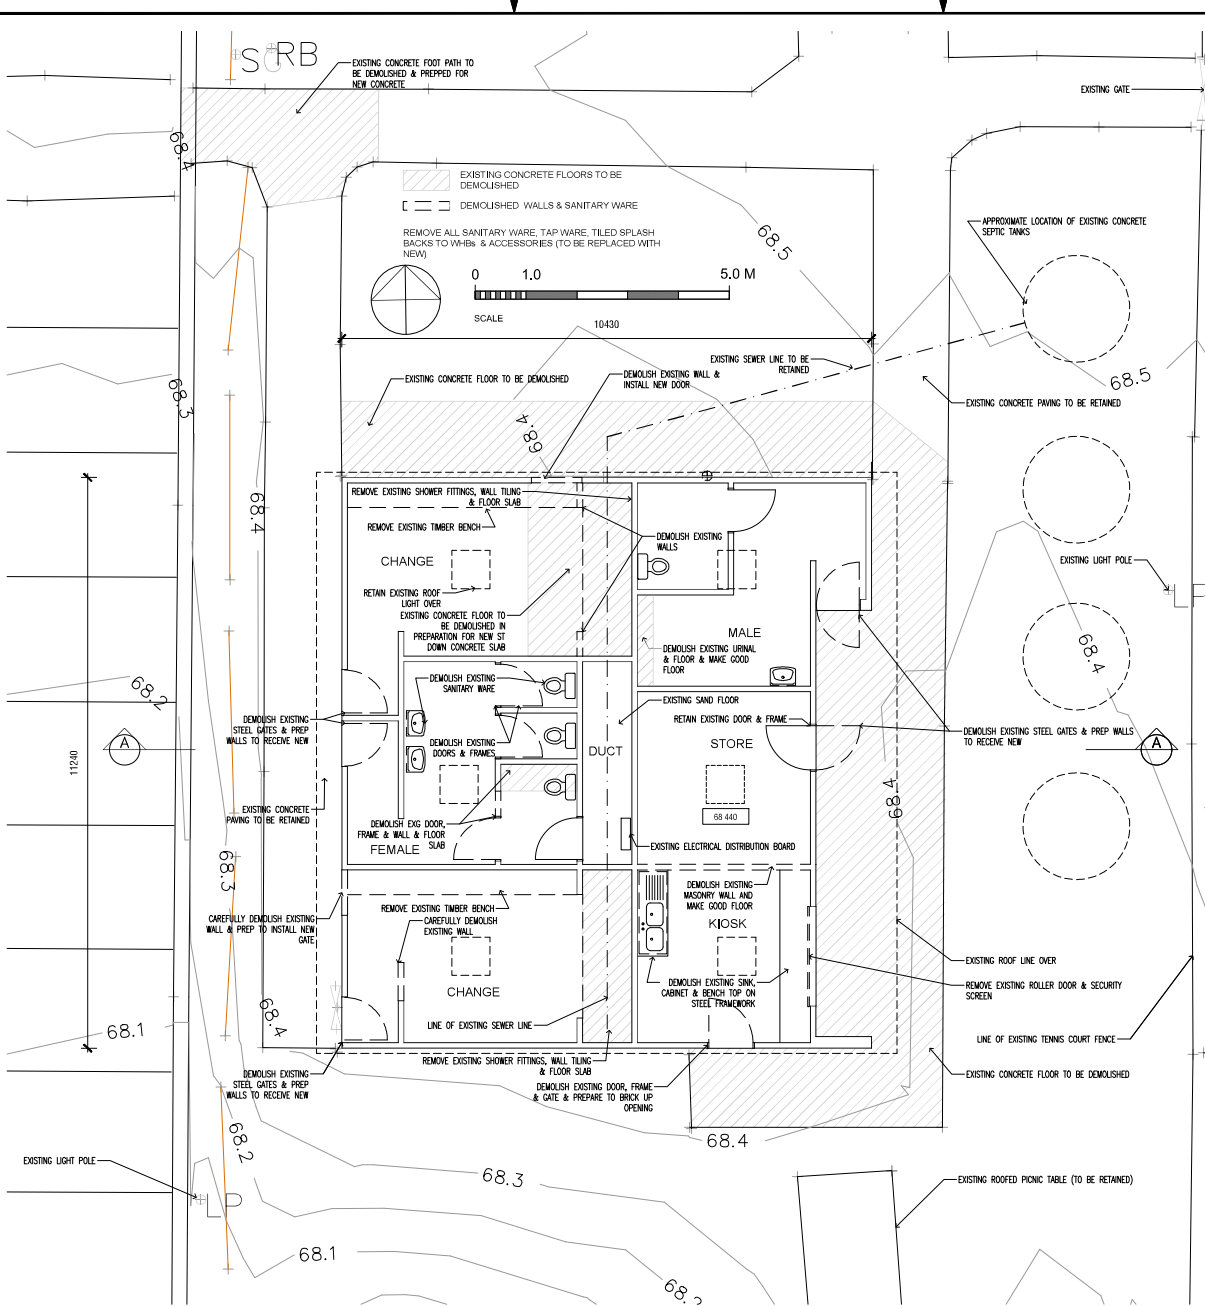


SECTION A A 1:50

DEMOLITION PLAN 1:50



SPHERE
ARCHITECTS

0400191374 Spheraarchitects@gmail.com
22 Merivale Way, Greenwood, WA 6024



CITY OF WANNEROO
ASSETS

NEW CLUBROOM
MONTROSE PARK
C/O MONTROSE AVE & MIRRABOOKA AVE,
GIRRAWHEEN, WA 6064

DEMOLITION PLAN & SECTION OPTION 3

NO.	REVISION	BY	DATE	AUTH	NO.	REVISION	BY	DATE	AUTH	NO.	SCALE:	APPROVED	ENDORSED	ENDORSED	FINANCE CODE	PROJ NO.	DRAWING NO.	SHEET	REVISION	ORIGINAL DIM. SIZE	
A	ISSUED FOR COMMENT	JR	12/02/23	JR							SCALE: AS INDICATED				4502	20006		0000.139 A	A1		
											LOCAL	LOCAL	PROJECT MANAGER	MANAGER COMPANY FACILITIES	MANAGER INFRASTRUCTURE CAPITAL ACQUIS	06/0000	06/0000				
												ENDORSED	ENDORSED	ENDORSED		42102					
												COORDINATOR FACILITIES PROJECTS	MANAGER MAINTENANCE	EXECUTOR ASSETS							

