


DISCLAIMER NOTE
PLEASE NOTE THAT WHILE ALL CARE WAS TAKEN IN PREPARING THIS SET OF PLANS & ELEVATIONS, ANY CONSTRUCTION WORK, ALTERATIONS OR RENOVATIONS SHOULD BE RECHECKED BEFORE COMMENCING ANY WORK TO ENSURE ACCURACY. BUILDER TO ENSURE ALL EXISTING ROOM SIZES AND WALLS THICKNESS ARE CHECKED ONSITE PRIOR TO ANY WORKS. ALL EXISTING DIMENSIONS SHOWN ON THESE DRAWINGS ARE TO BE CHECKED ON SITE. THE TITLE BOUNDARIES SHOWN MUST BE CHECKED BY QUALIFIED SURVEYOR PRIOR TO ANY WORK.DO NOT SCALE FROM THIS DRAWING.

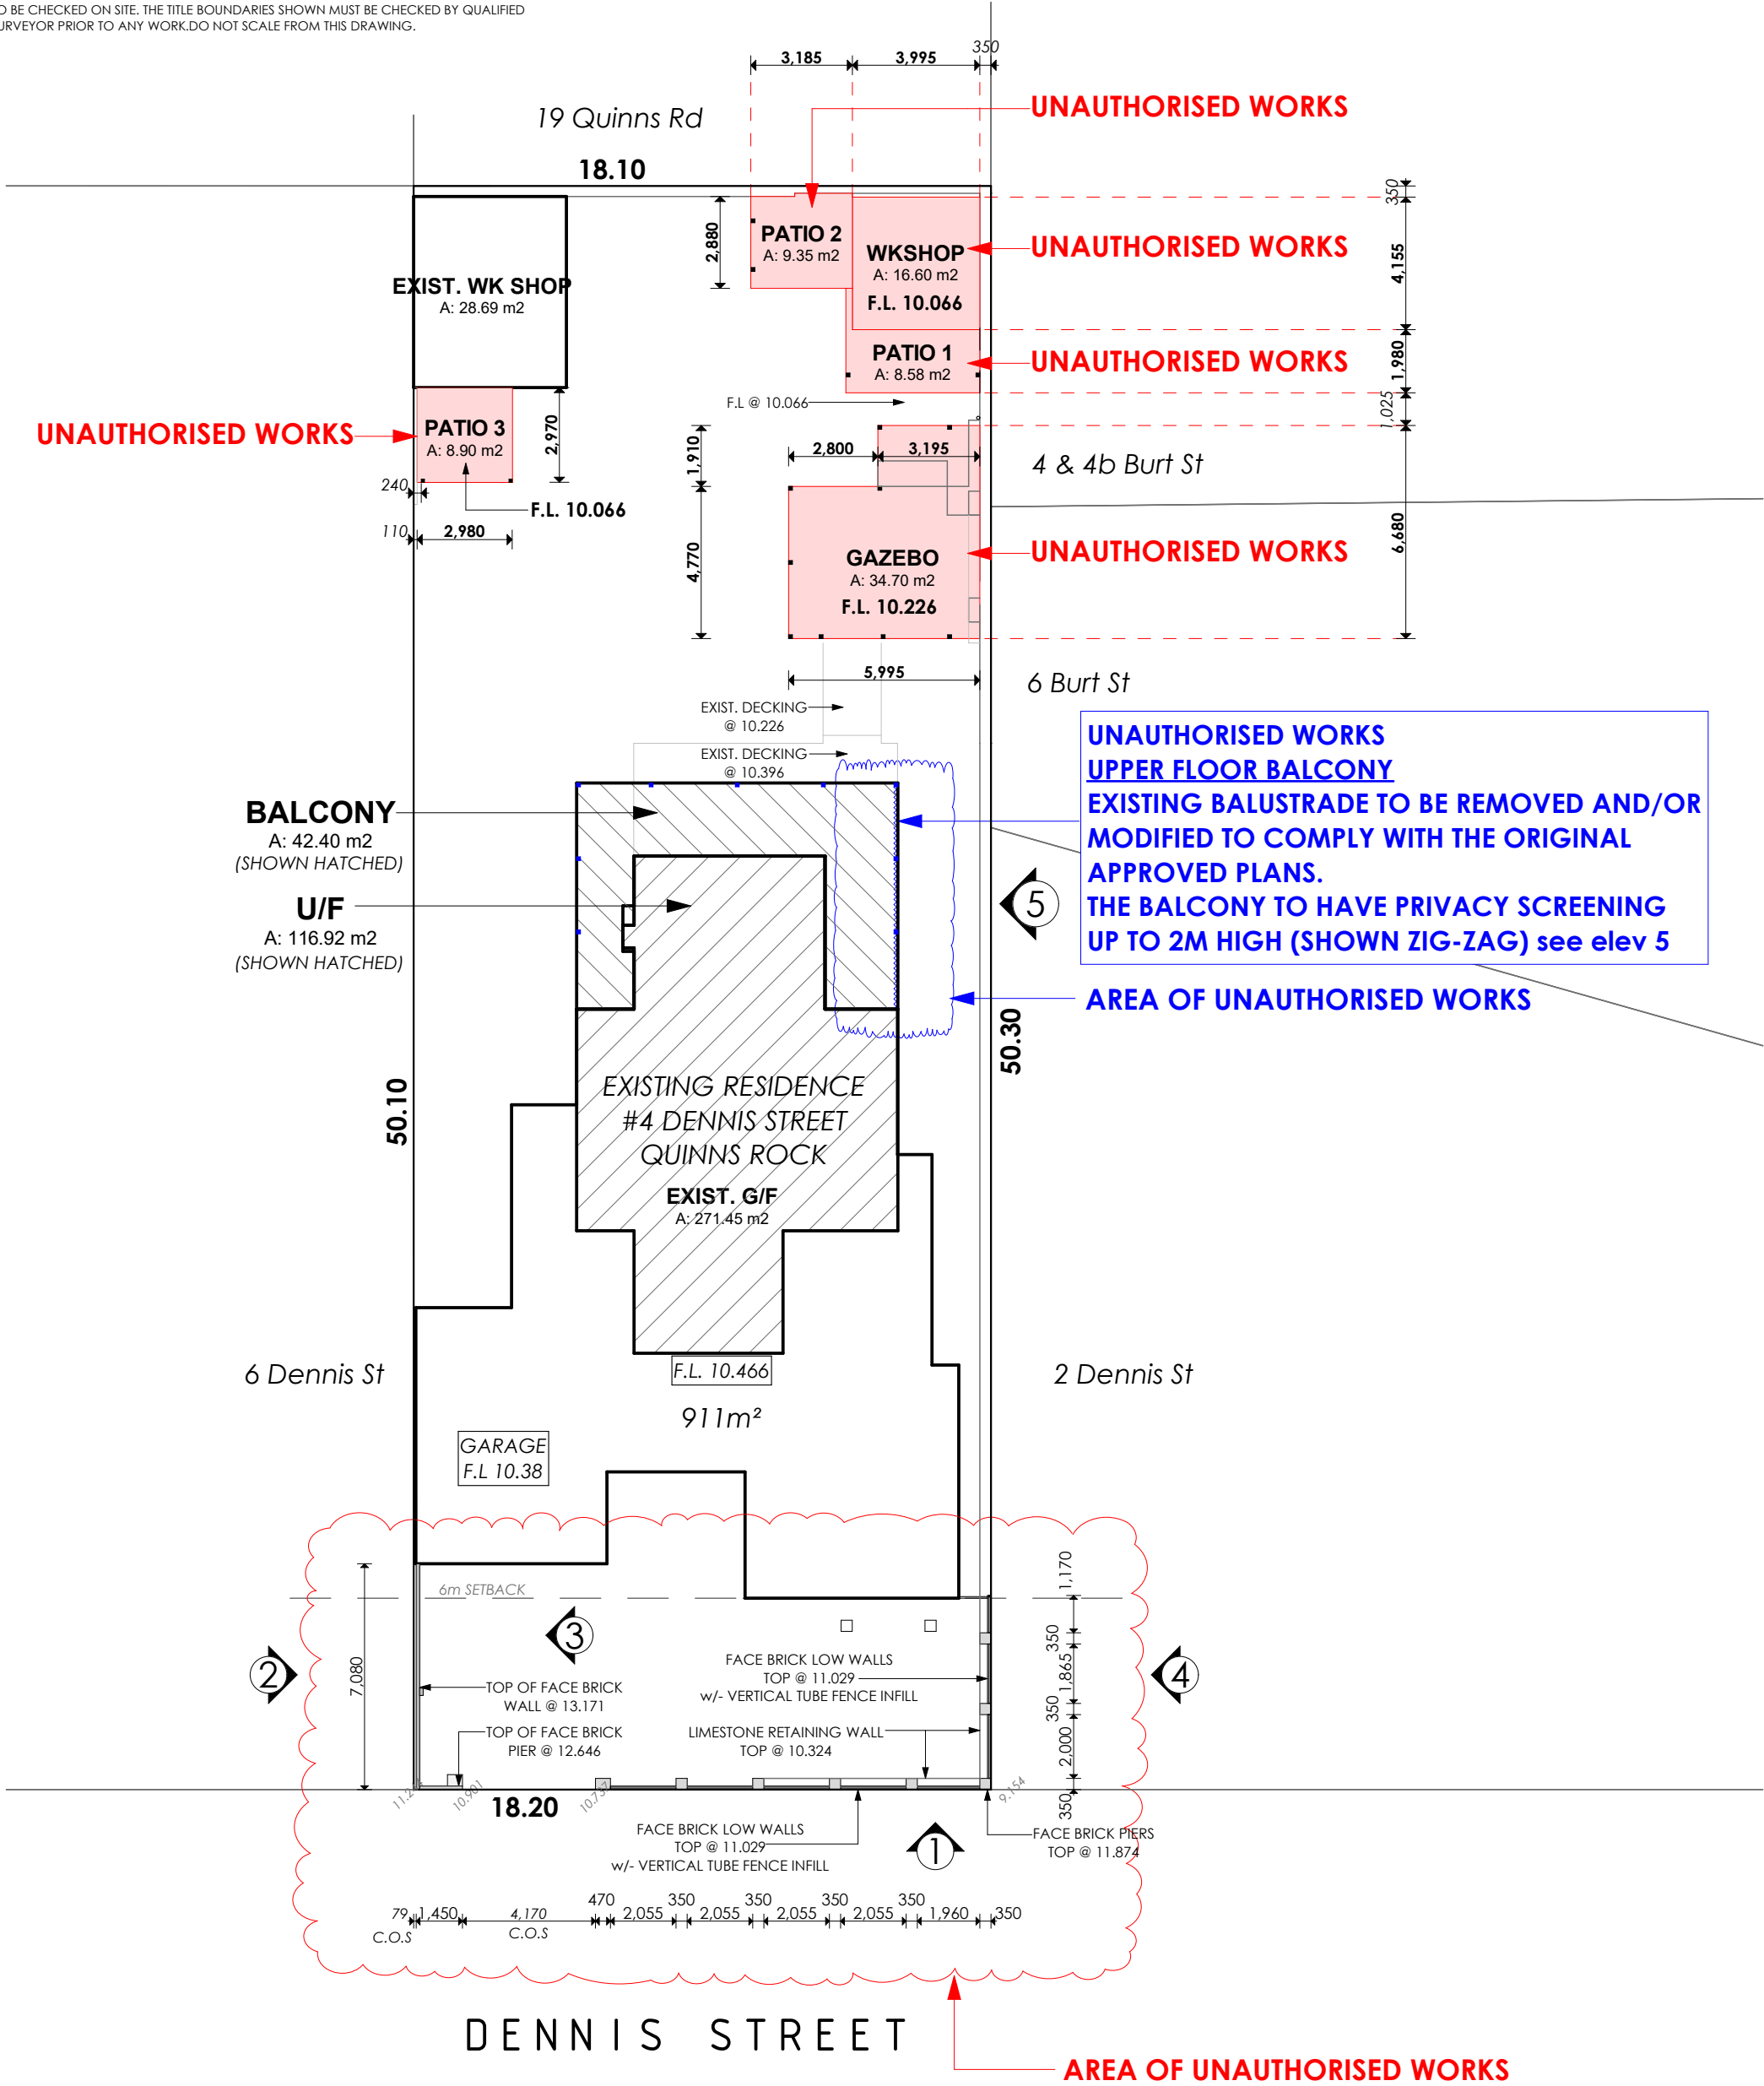


PROPOSED SITE PLAN


SCALE 1:200

Scale as shown @ A3 18/12/2023

DISCLAIMER NOTE
PLEASE NOTE THAT WHILE ALL CARE WAS TAKEN IN PREPARING THIS SET OF PLANS & ELEVATIONS, ANY CONSTRUCTION WORK, ALTERATIONS OR RENOVATIONS SHOULD BE RECHECKED BEFORE COMMENCING ANY WORK TO ENSURE ACCURACY. BUILDER TO ENSURE ALL EXISTING ROOM SIZES AND WALLS THICKNESS ARE CHECKED ONSITE PRIOR TO ANY WORKS. ALL EXISTING DIMENSIONS SHOWN ON THESE DRAWINGS ARE TO BE CHECKED ON SITE. THE TITLE BOUNDARIES SHOWN MUST BE CHECKED BY QUALIFIED SURVEYOR PRIOR TO ANY WORK.DO NOT SCALE FROM THIS DRAWING.





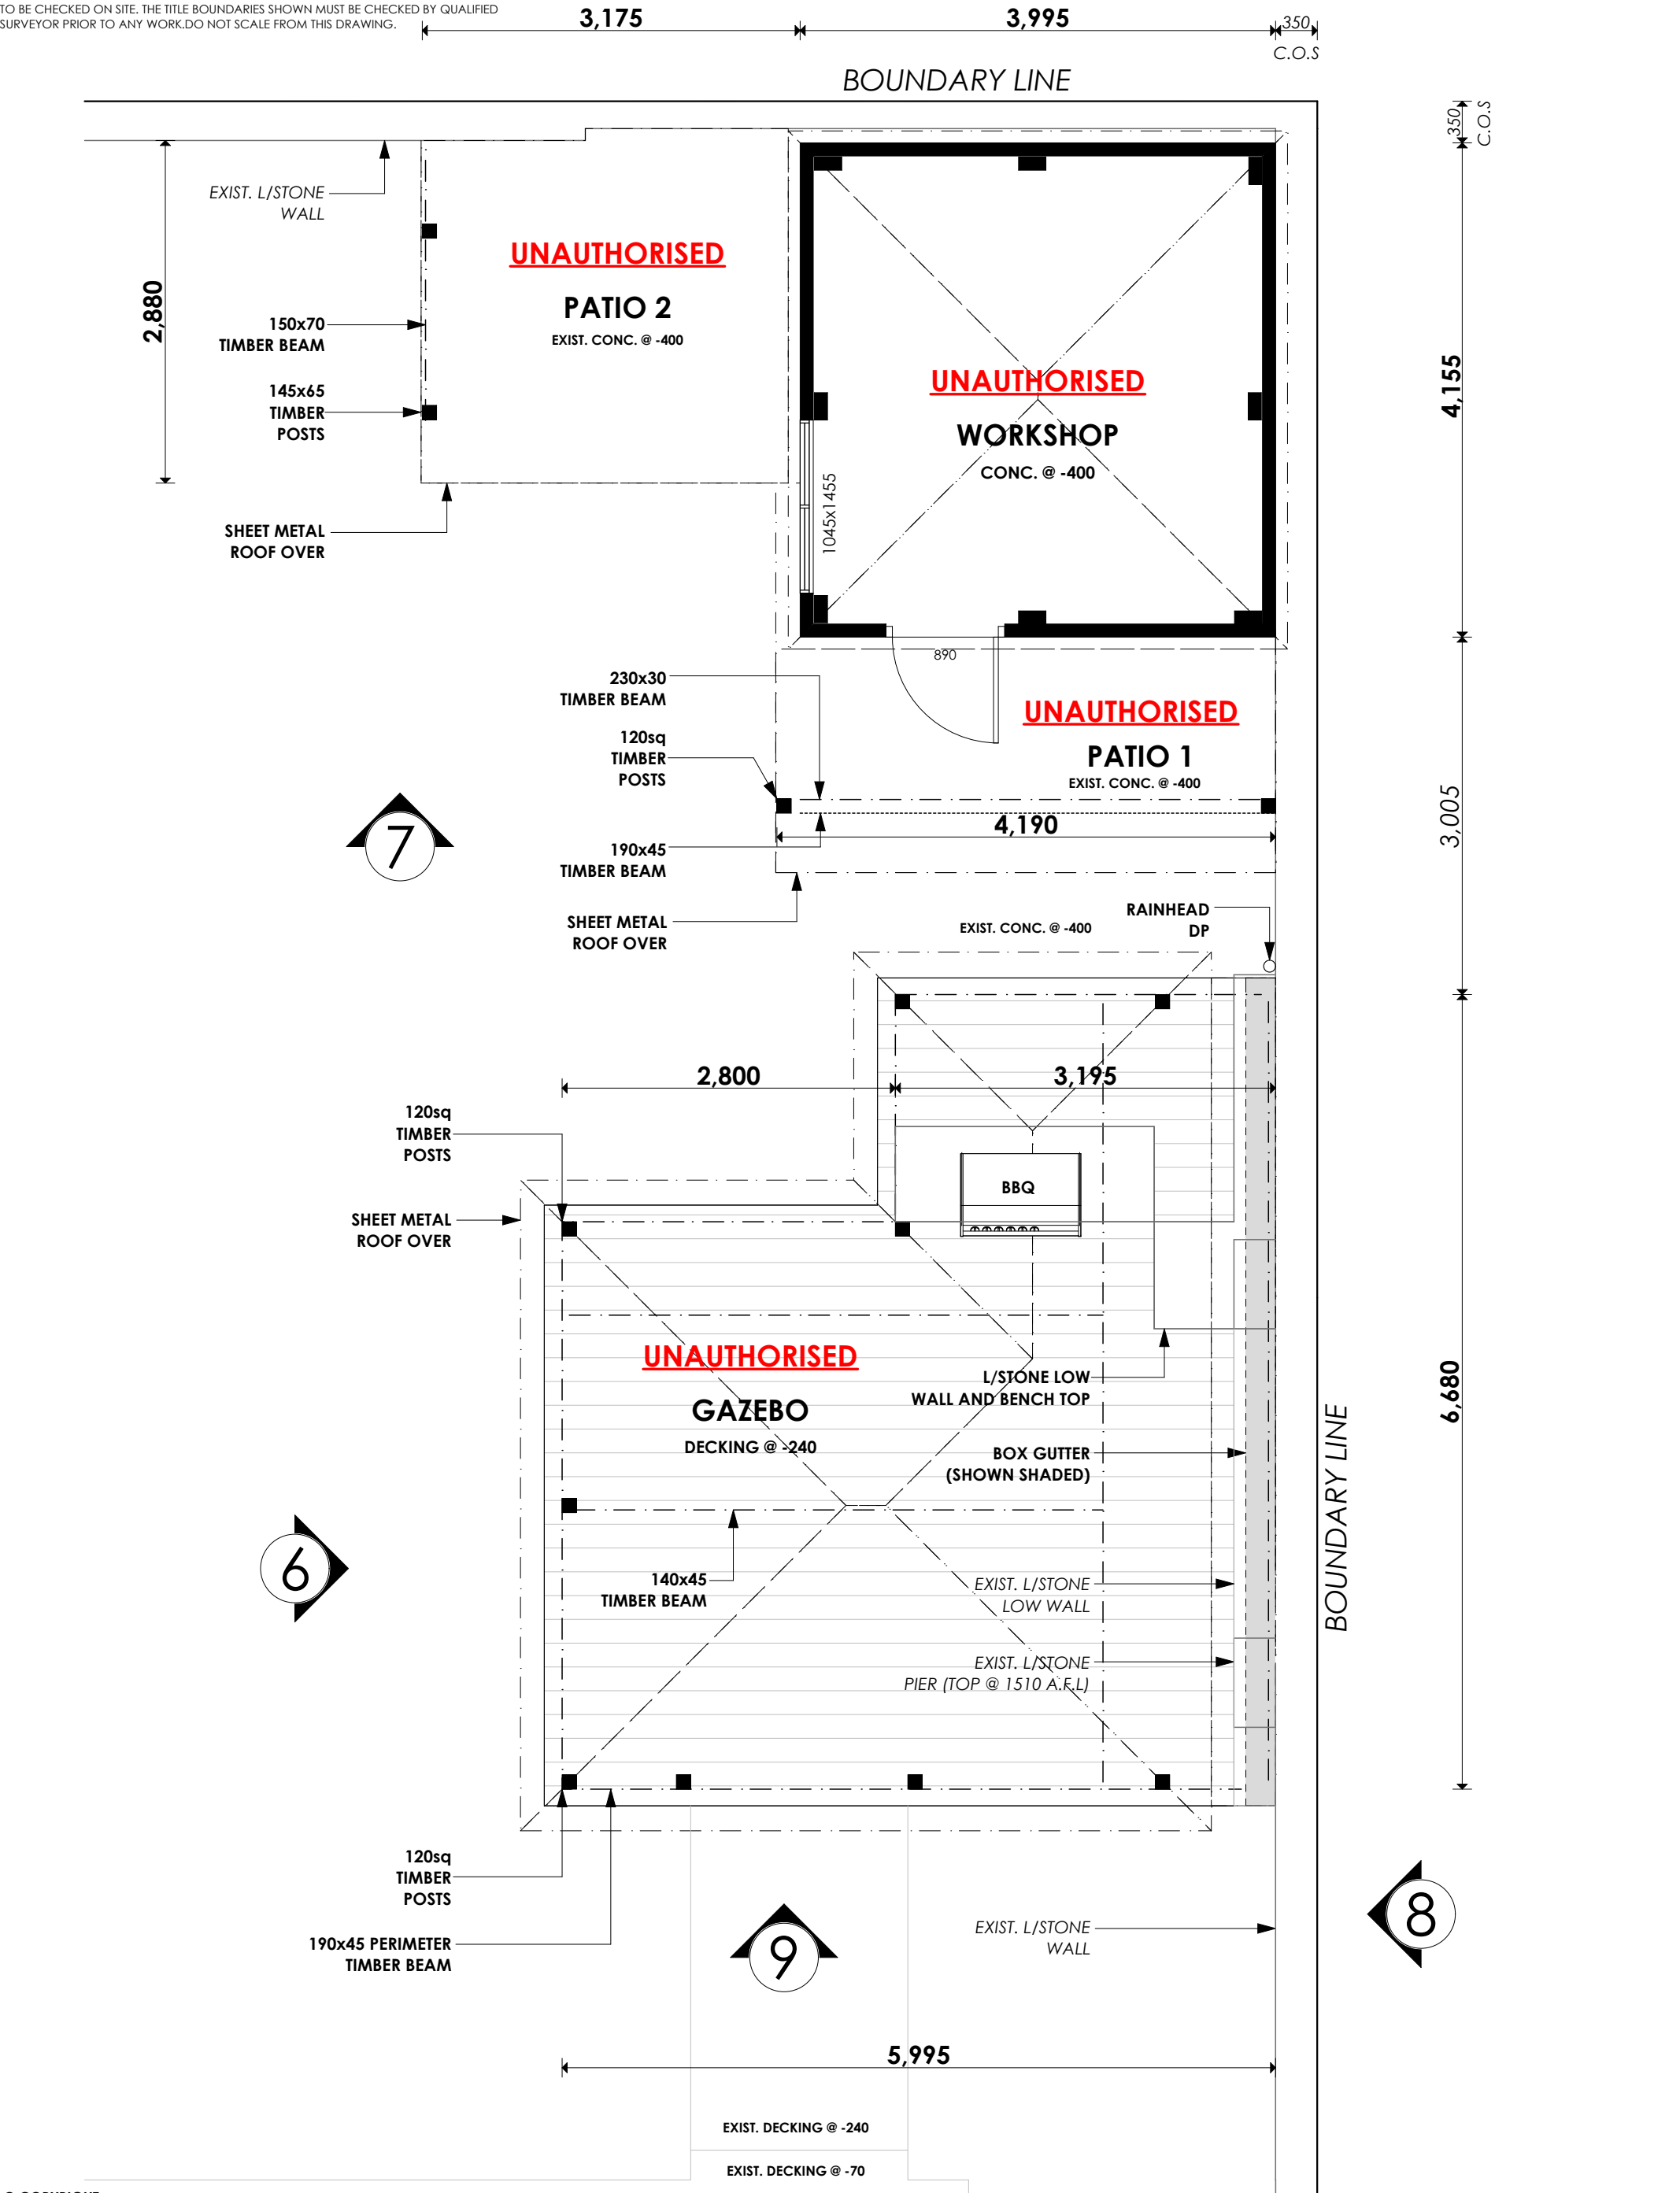


DISCLAIMER NOTE
PLEASE NOTE THAT WHILE ALL CARE WAS TAKEN IN PREPARING THIS SET OF PLANS & ELEVATIONS, ANY CONSTRUCTION WORK, ALTERATIONS OR RENOVATIONS SHOULD BE RECHECKED BEFORE COMMENCING ANY WORK TO ENSURE ACCURACY. BUILDER TO ENSURE ALL EXISTING ROOM SIZES AND WALLS THICKNESS ARE CHECKED ONSITE PRIOR TO ANY WORKS. ALL EXISTING DIMENSIONS SHOWN ON THESE DRAWINGS ARE TO BE CHECKED ON SITE. THE TITLE BOUNDARIES SHOWN MUST BE CHECKED BY QUALIFIED SURVEYOR PRIOR TO ANY WORK.DO NOT SCALE FROM THIS DRAWING.

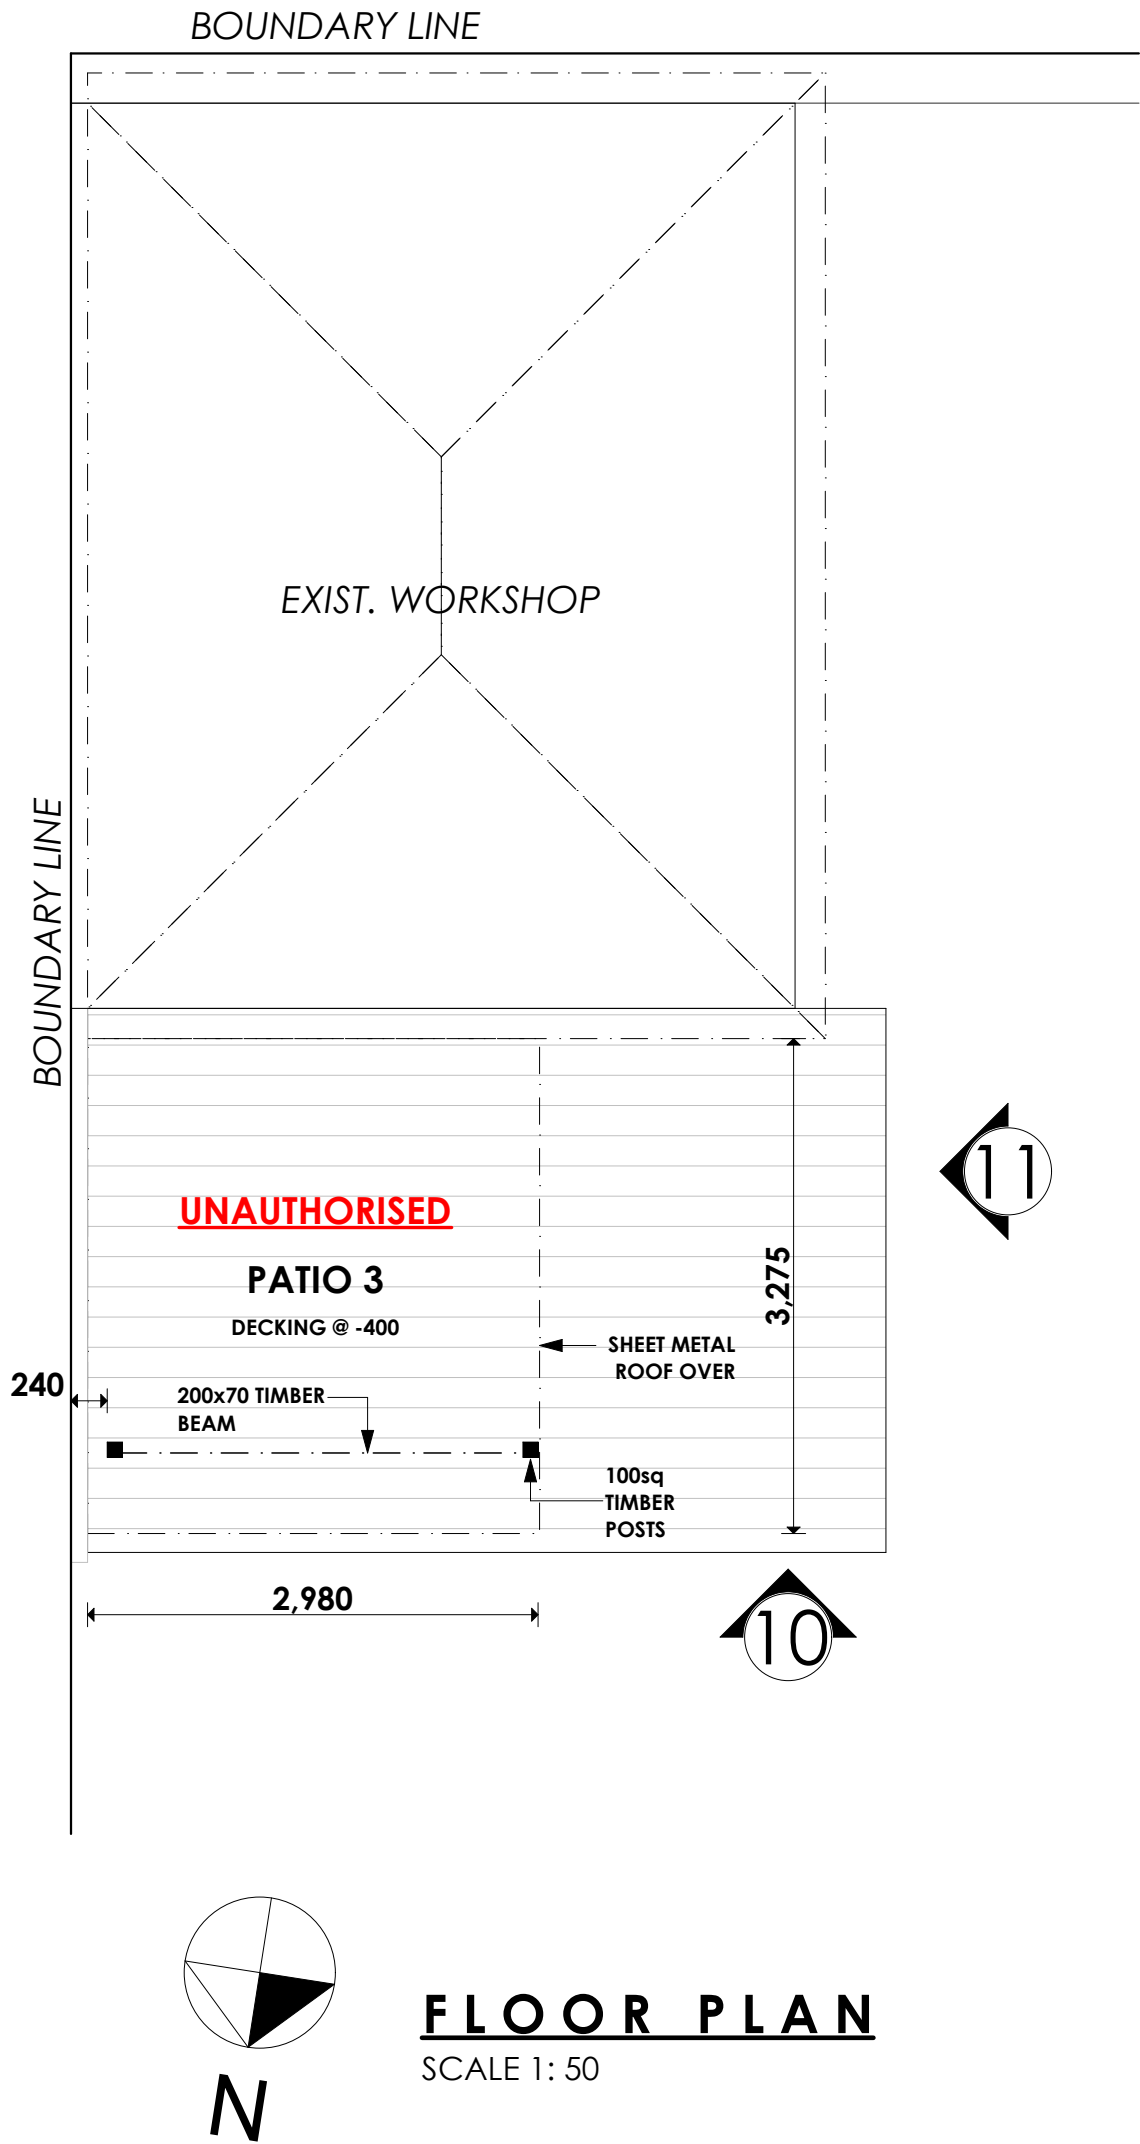

DISCLAIMER NOTE
PLEASE NOTE THAT WHILE ALL CARE WAS TAKEN IN PREPARING THIS SET OF PLANS & ELEVATIONS, ANY CONSTRUCTION WORK, ALTERATIONS OR RENOVATIONS SHOULD BE RECHECKED BEFORE COMMENCING ANY WORK TO ENSURE ACCURACY. BUILDER TO ENSURE ALL EXISTING ROOM SIZES AND WALLS THICKNESS ARE CHECKED ONSITE PRIOR TO ANY WORKS. ALL EXISTING DIMENSIONS SHOWN ON THESE DRAWINGS ARE TO BE CHECKED ON SITE. THE TITLE BOUNDARIES SHOWN MUST BE CHECKED BY QUALIFIED SURVEYOR PRIOR TO ANY WORK.DO NOT SCALE FROM THIS DRAWING.

UNAUTHORISED FRONT FENCE AND RETAINING WALLS

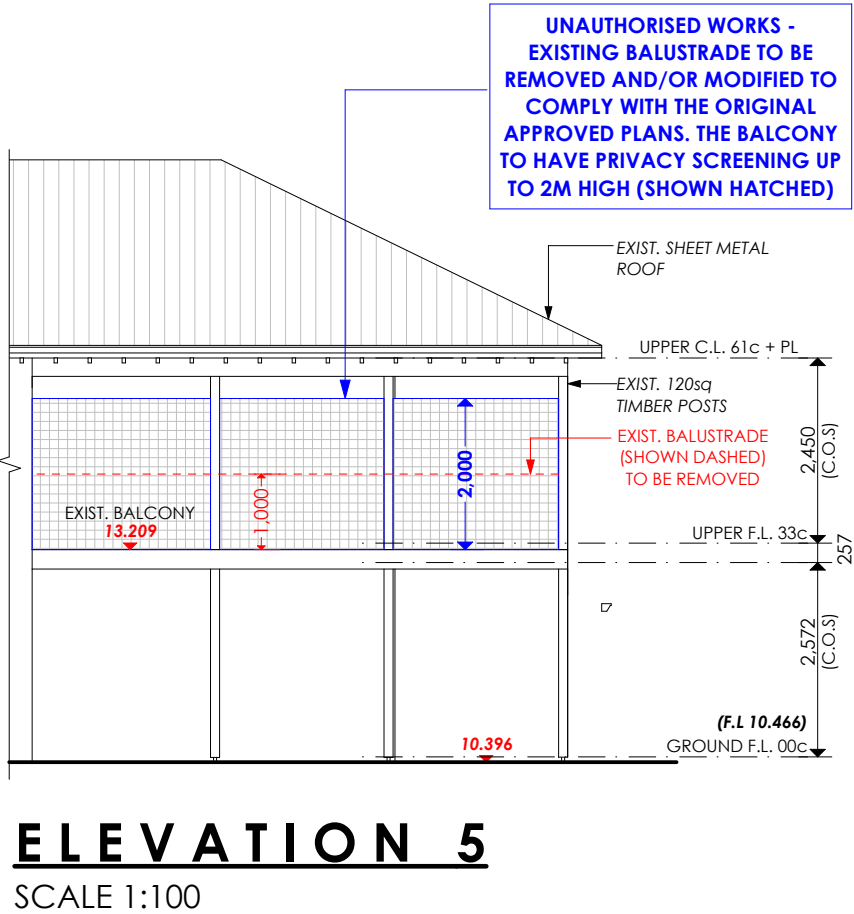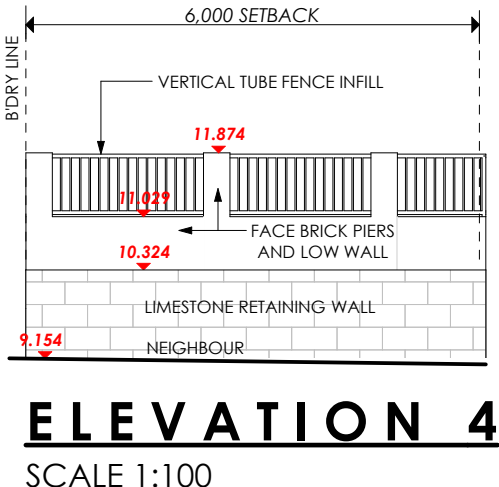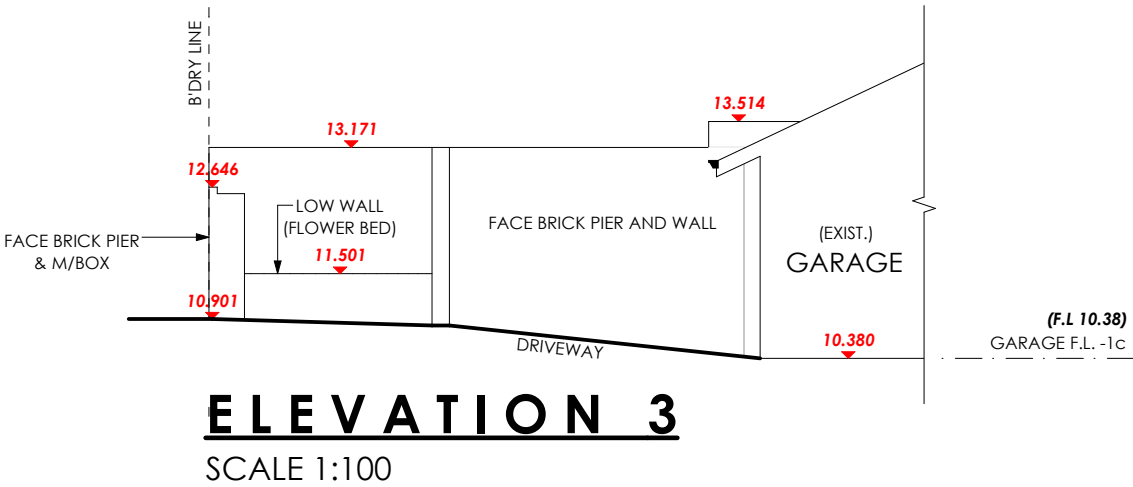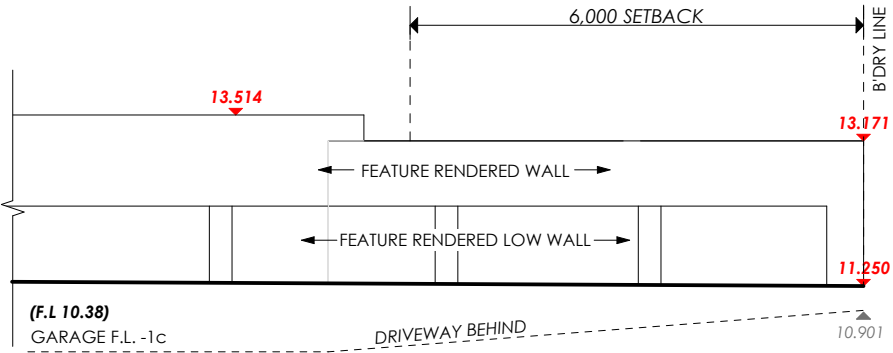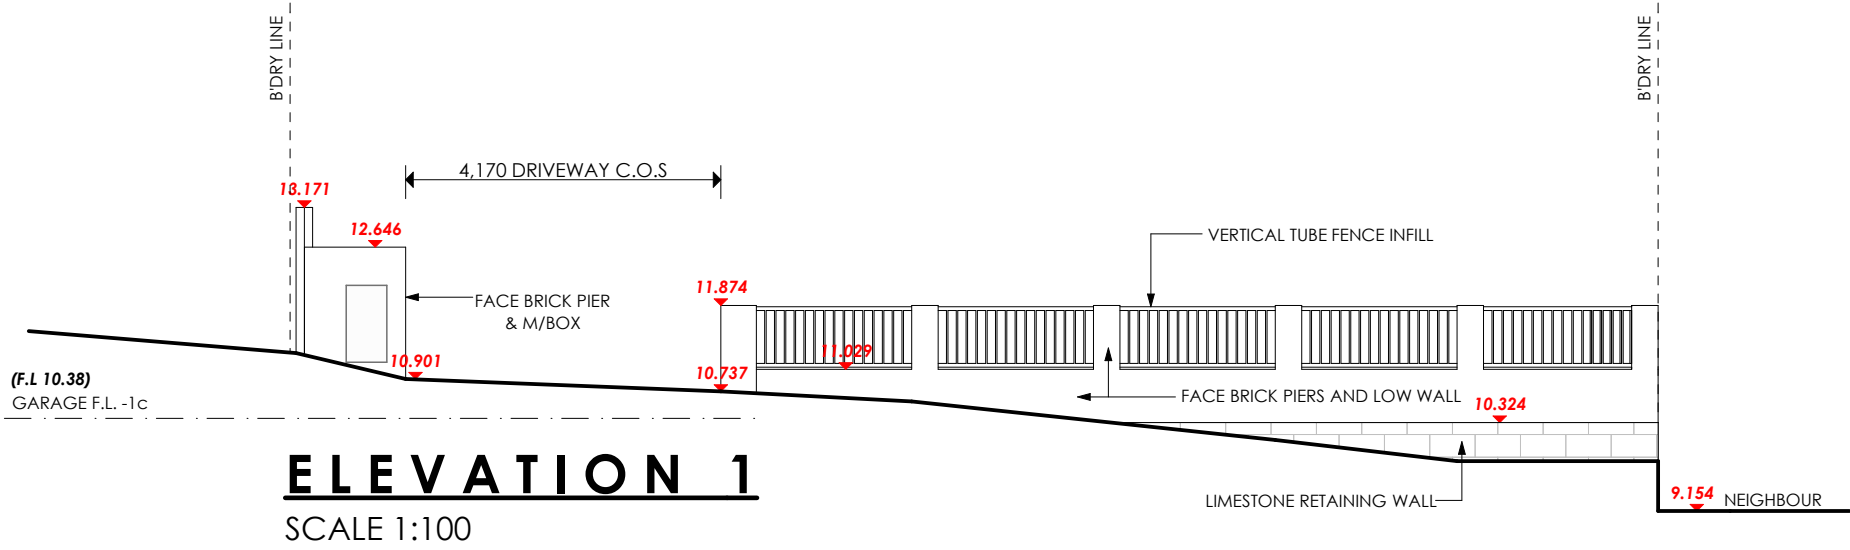

DISCLAIMER NOTE
PLEASE NOTE THAT WHILE ALL CARE WAS TAKEN IN PREPARING THIS SET OF PLANS & ELEVATIONS, ANY CONSTRUCTION WORK, ALTERATIONS OR RENOVATIONS SHOULD BE RECHECKED BEFORE COMMENCING ANY WORK TO ENSURE ACCURACY. BUILDER TO ENSURE ALL EXISTING ROOM SIZES AND WALLS THICKNESS ARE CHECKED ONSITE PRIOR TO ANY WORKS. ALL EXISTING DIMENSIONS SHOWN ON THESE DRAWINGS ARE TO BE CHECKED ON SITE. THE TITLE BOUNDARIES SHOWN MUST BE CHECKED BY QUALIFIED SURVEYOR PRIOR TO ANY WORK.DO NOT SCALE FROM THIS DRAWING.

UNAUTHORISED GAZEBO, WORKSHOP AND PATIO 1, 2 & 3

