

LANDSDALE CENTRAL

CORNER HARTMAN DRIVE & MULLINGER WAY, LANDSDALE, WA

PLANNING APPLICATION PACKAGE [B]

Rev.	Amendment	Date
A	ISSUED FOR DA LODGEMENT	17.3.2015
B	7-11 DETAIL REVISIONS	24.2.2015




28 Chesser Street, Adelaide, South Australia 5000
 Telephone : 08 8203 5800 Facsimile : 08 8223 2440
 ABN 65 007 846 596 brownfalconer.com.au

BLACKMONT PROPERTY GROUP

LANDSDALE CENTRAL

COVER SHEET & LOCATION PLAN

Scale 1 : 750
 Drawn WK
 Date 17 MARCH 2015
 Job No. 2014063
 Dwg No. 2969 001 Rev. B A1 SHEET

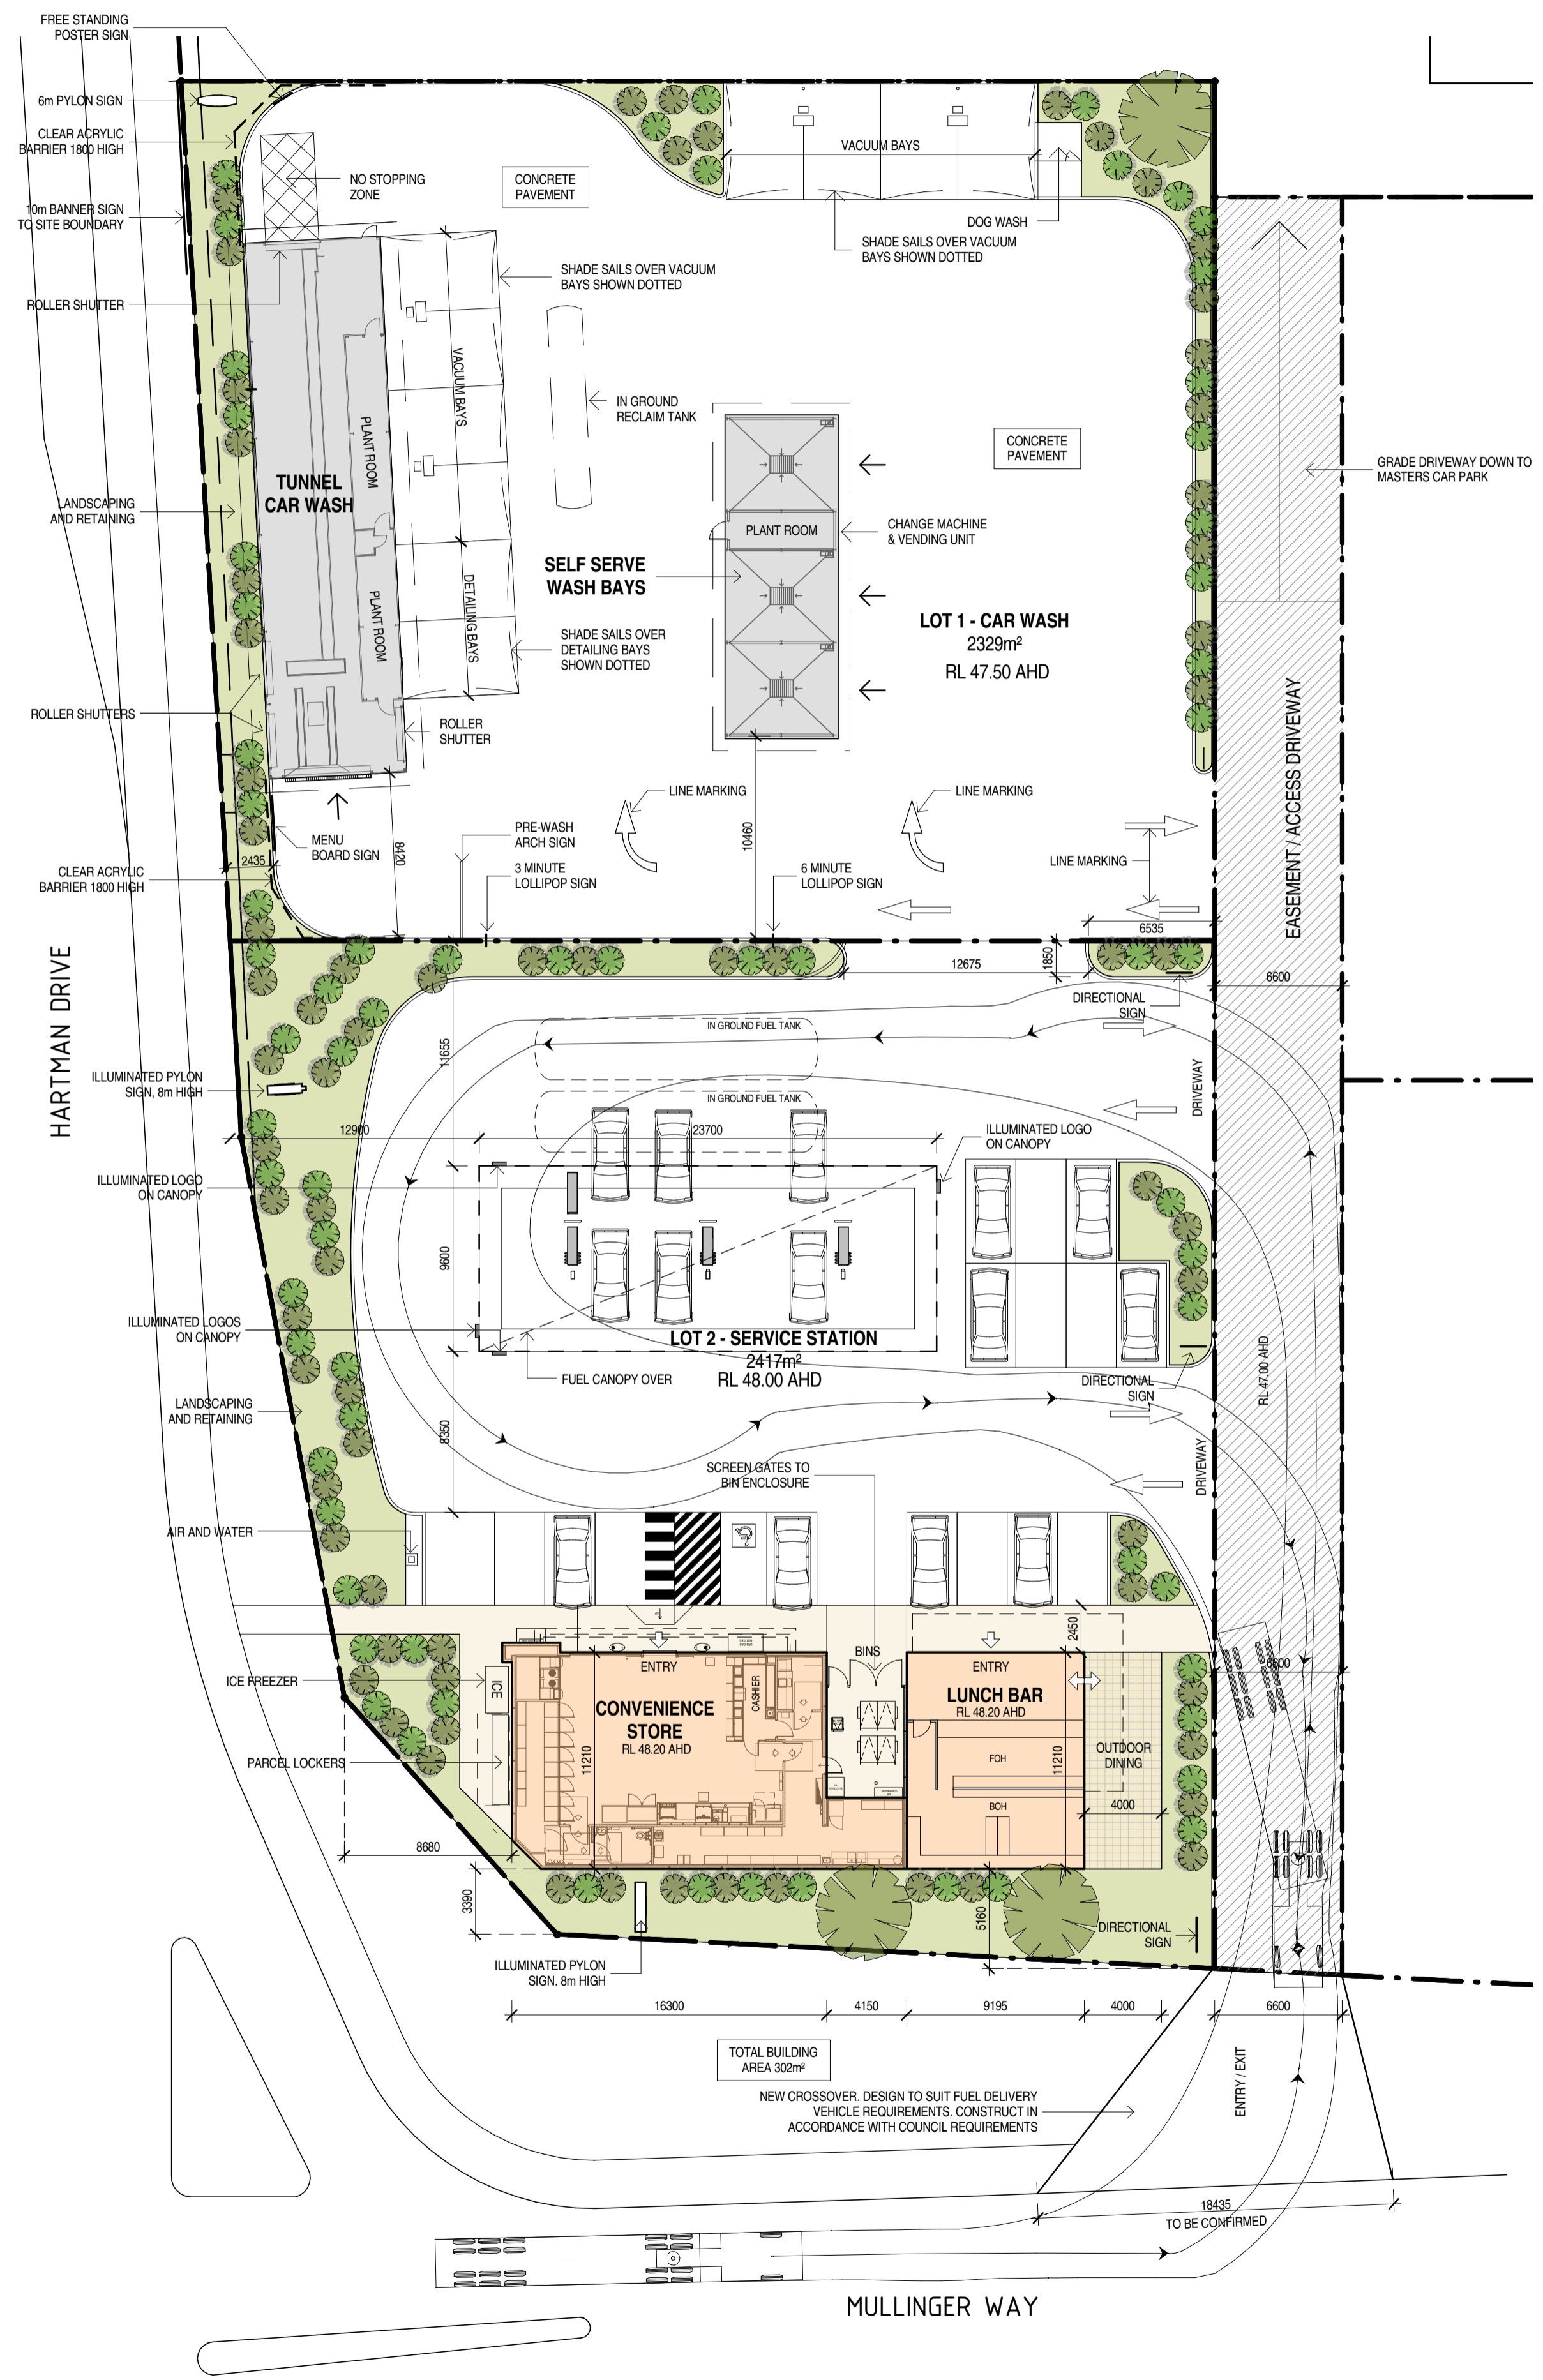

LOT 1	
SITE AREA	2329m²
LANDSCAPED AREA	225.45m²
LANDSCAPE %	9.68%
LOT 2	
SITE AREA	2417m²
LANDSCAPED AREA	459.5m²
LANDSCAPE %	19%



SITE - LANDSCAPING
1:500


BROWN FALCONER
28 Chesser Street, Adelaide, South Australia 5000
Telephone : 08 8203 5800 Facsimile : 08 8223 2440
ABN 65 007 846 596 brownfalconer.com.au

BLACKMONT PROPERTY GROUP


LANDSDALE CENTRAL

SITE / FLOOR PLAN


Scale As indicated
Drawn WK
Date 17 MARCH 2015
Job No. 2014063
Dwg No. 2969 002 Rev: B A1 SHEET

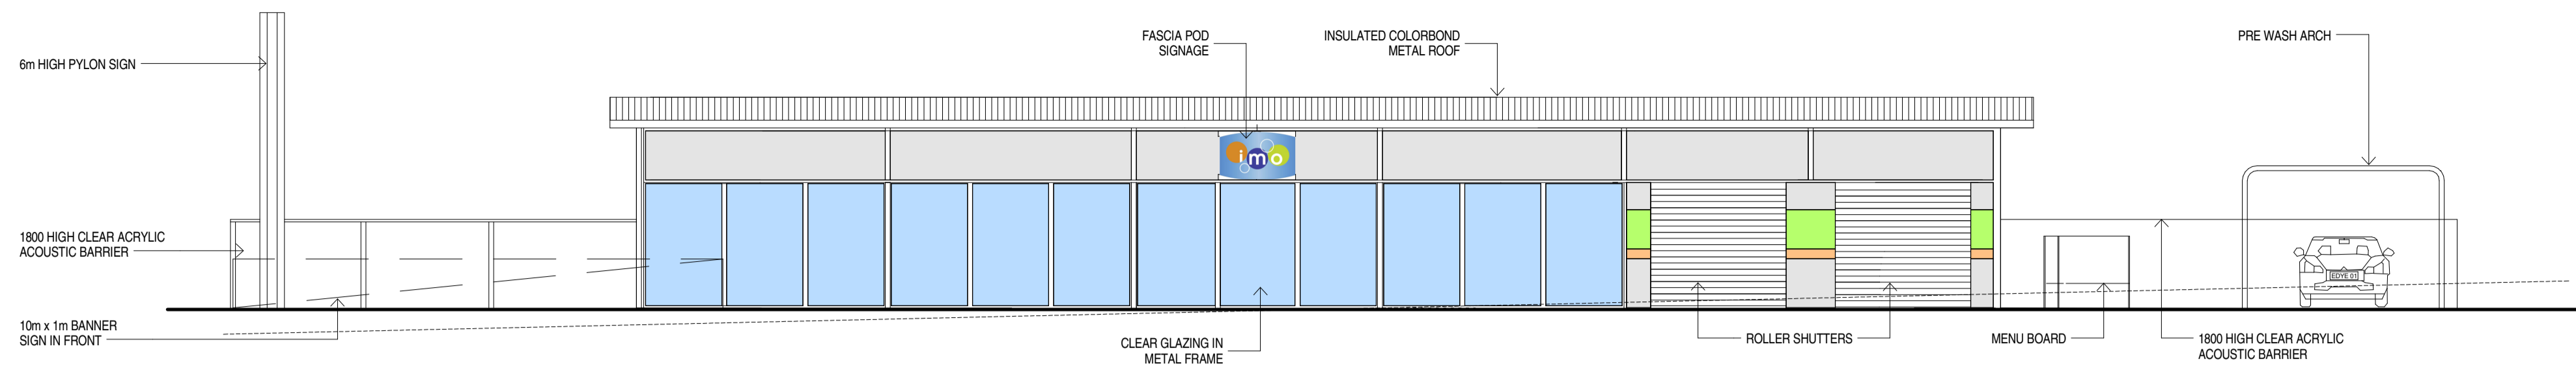


WEST ELEVATION - TUNNEL WASH

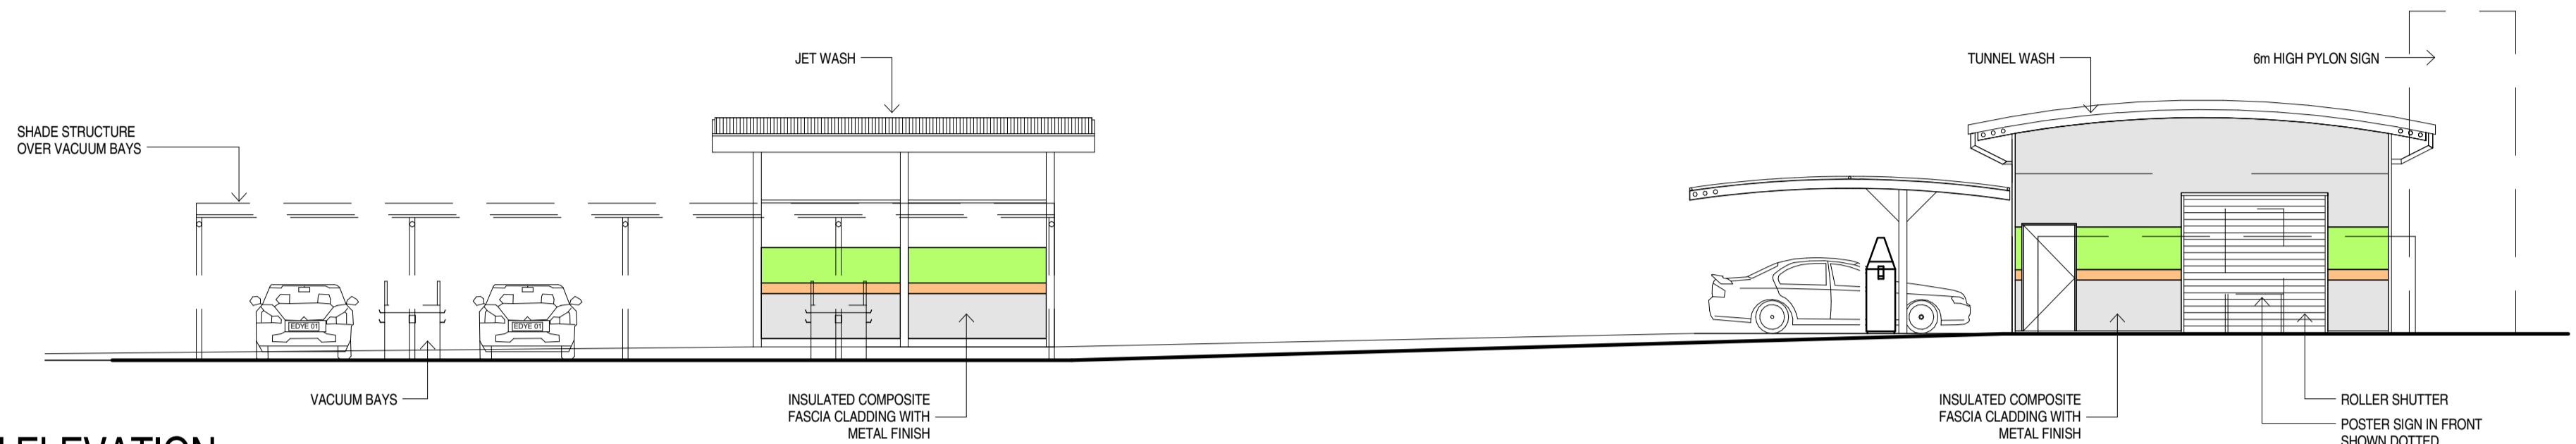

NORTH ELEVATION

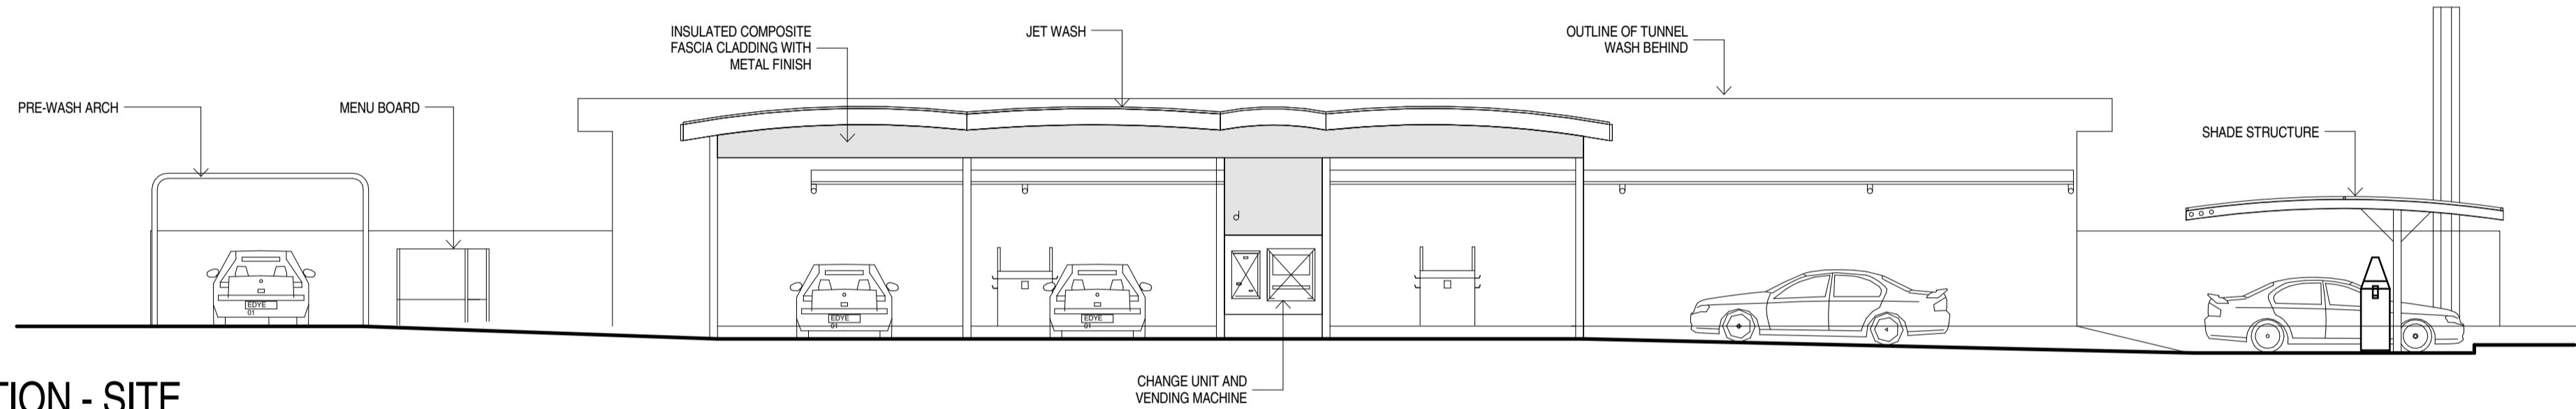


EAST ELEVATION - SITE

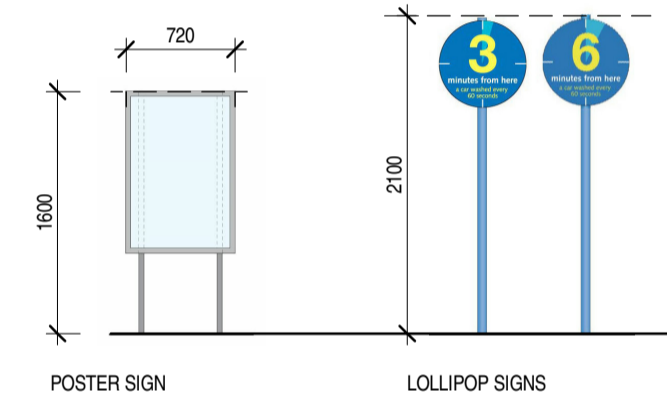

POSTER & LOLLIPOP SIGNS

1:50

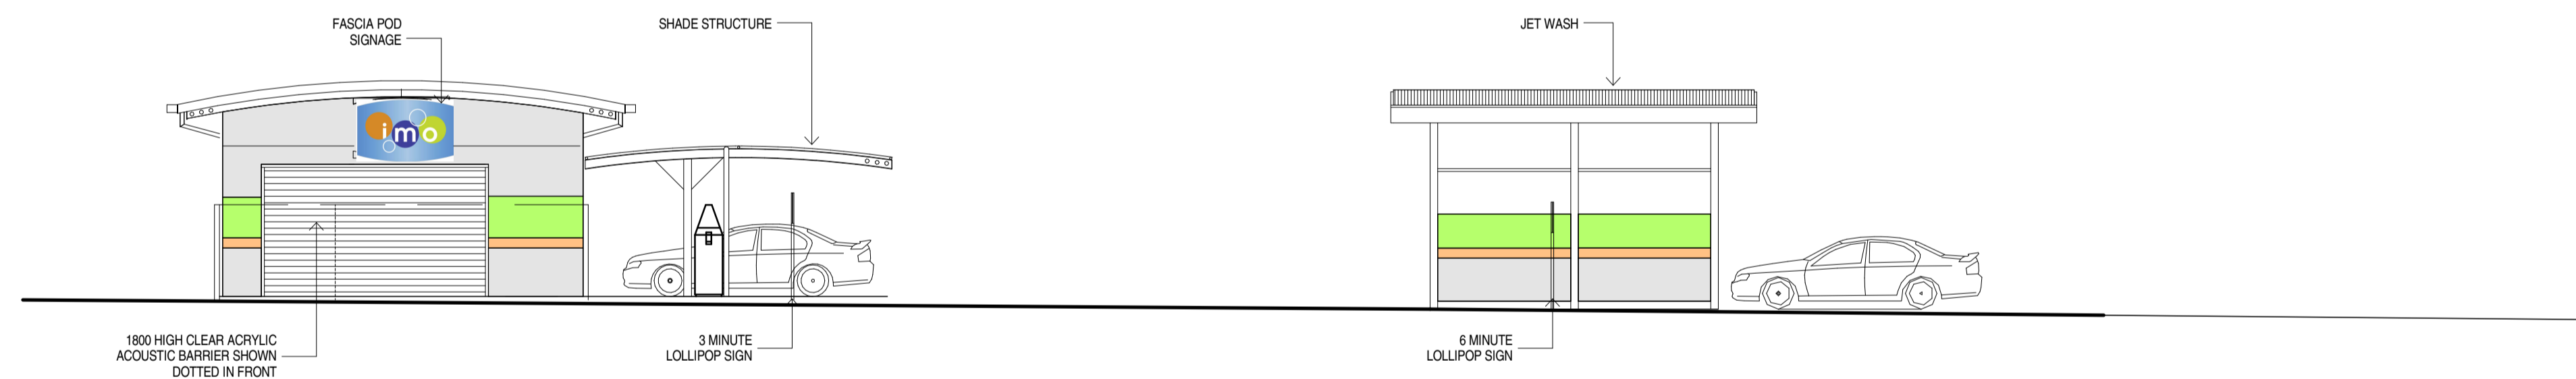



SOUTH ELEVATION



PYLON SIGN ELEVATION

1:50

EAST ELEVATION - TUNNEL WASH

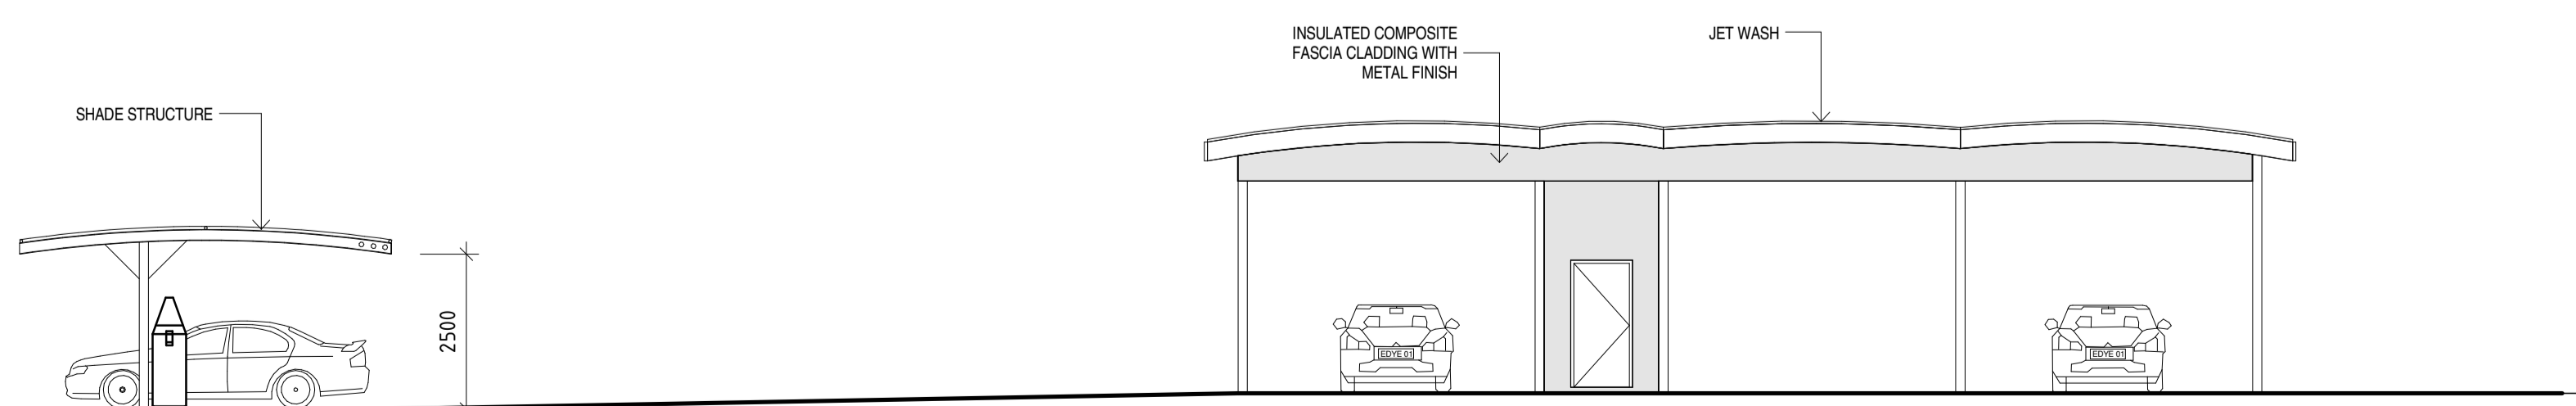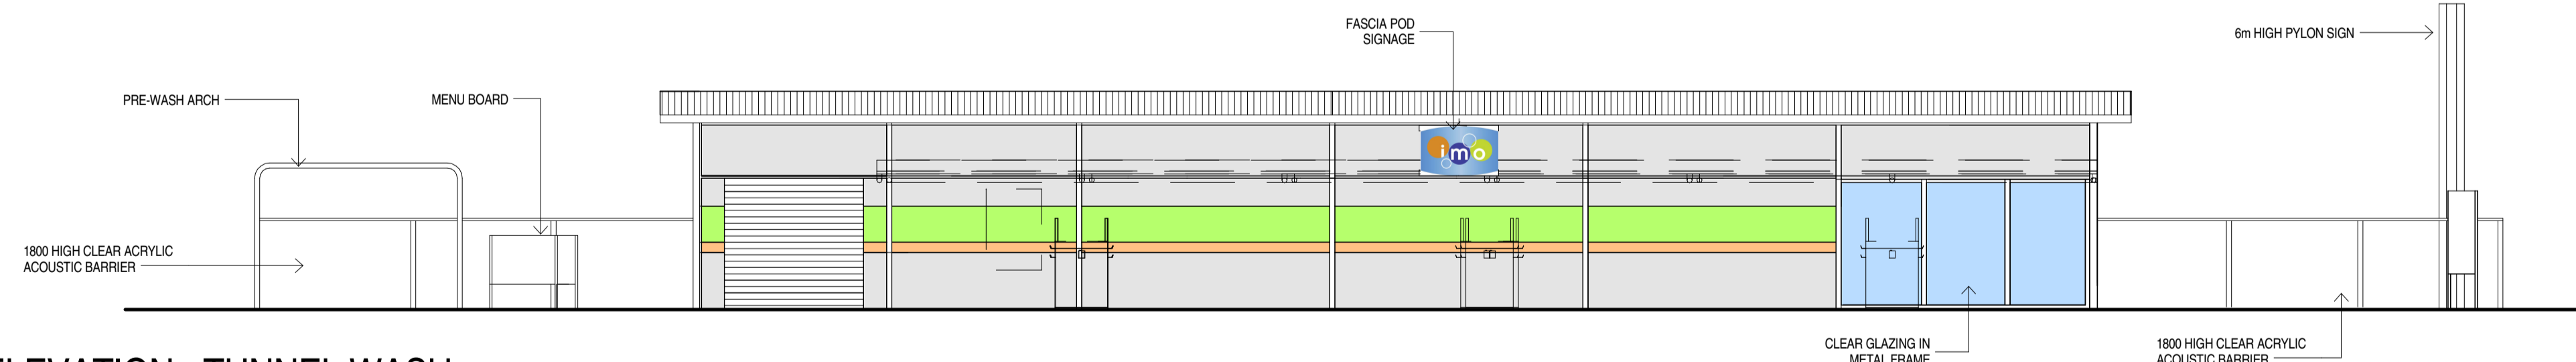

WEST ELEVATION - JET WASH



10m BANNER SIGN

1:50

BROWN FALCONER


28 Chesser Street, Adelaide, South Australia 5000
 Telephone : 08 8203 5800 Facsimile : 08 8223 2440
 ABN 65 007 846 596 brownfalconer.com.au

BLACKMONT PROPERTY GROUP


LANDSDALE CENTRAL

CAR WASH ELEVATIONS

Scale As indicated
 Drawn WK
 Date 17 MARCH 2015
 Job No. 2014063
 Dwg No. 2969 003 Rev: B A1 SHEET

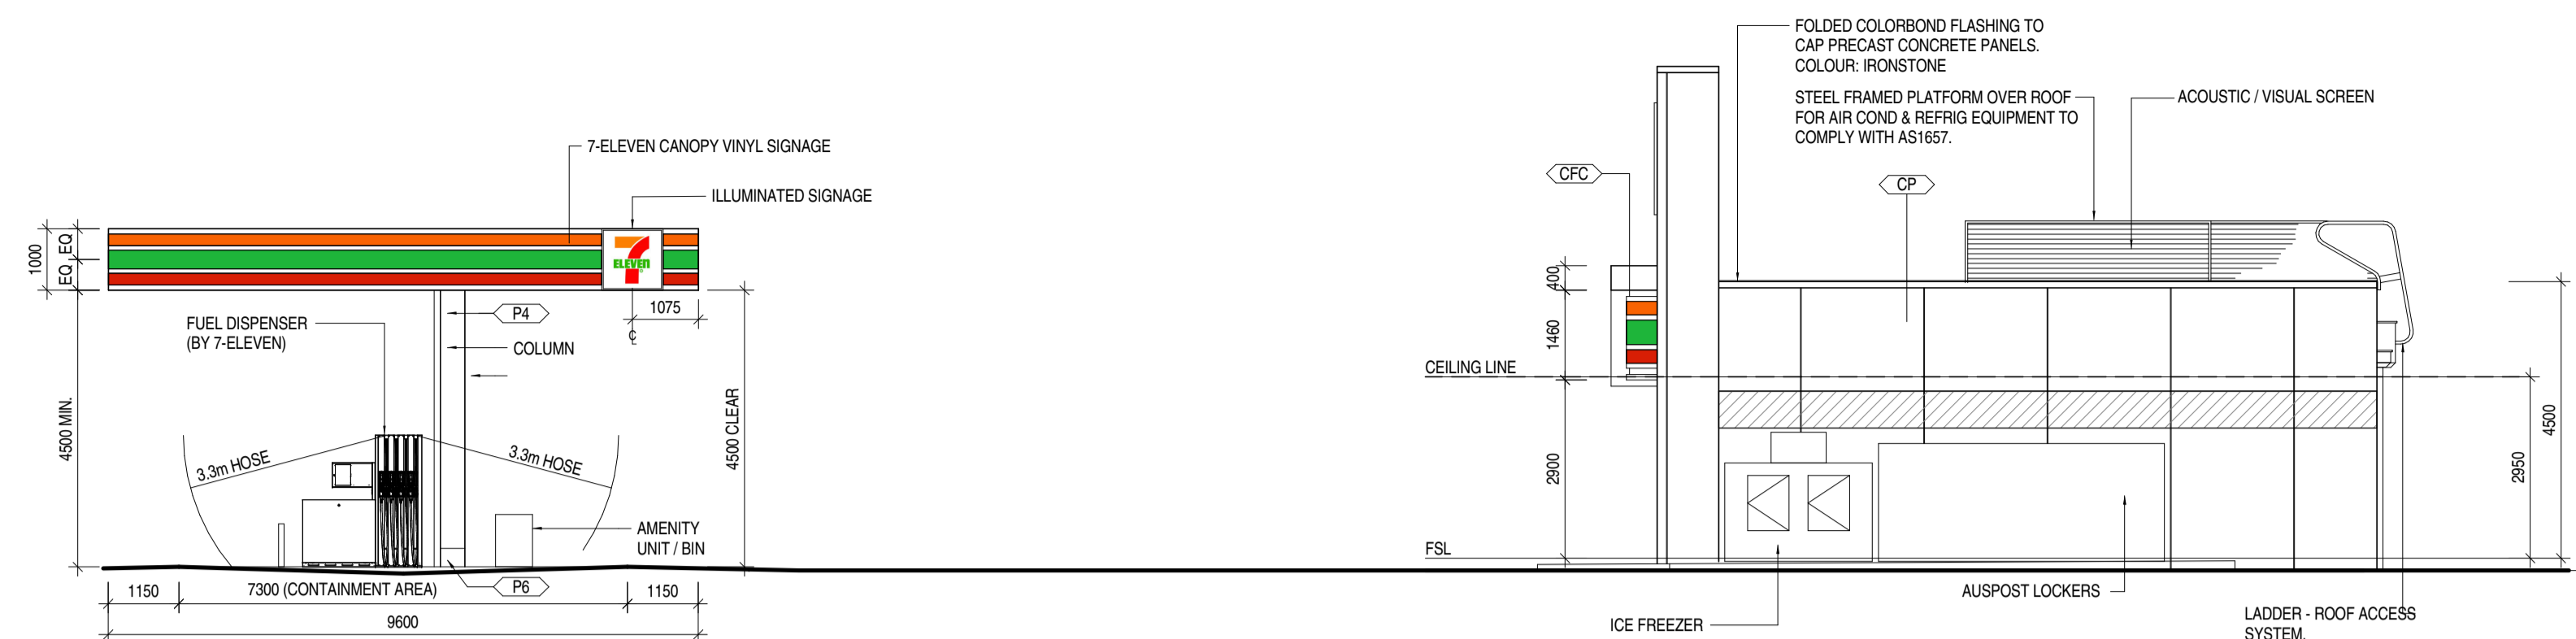


WEST ELEVATION

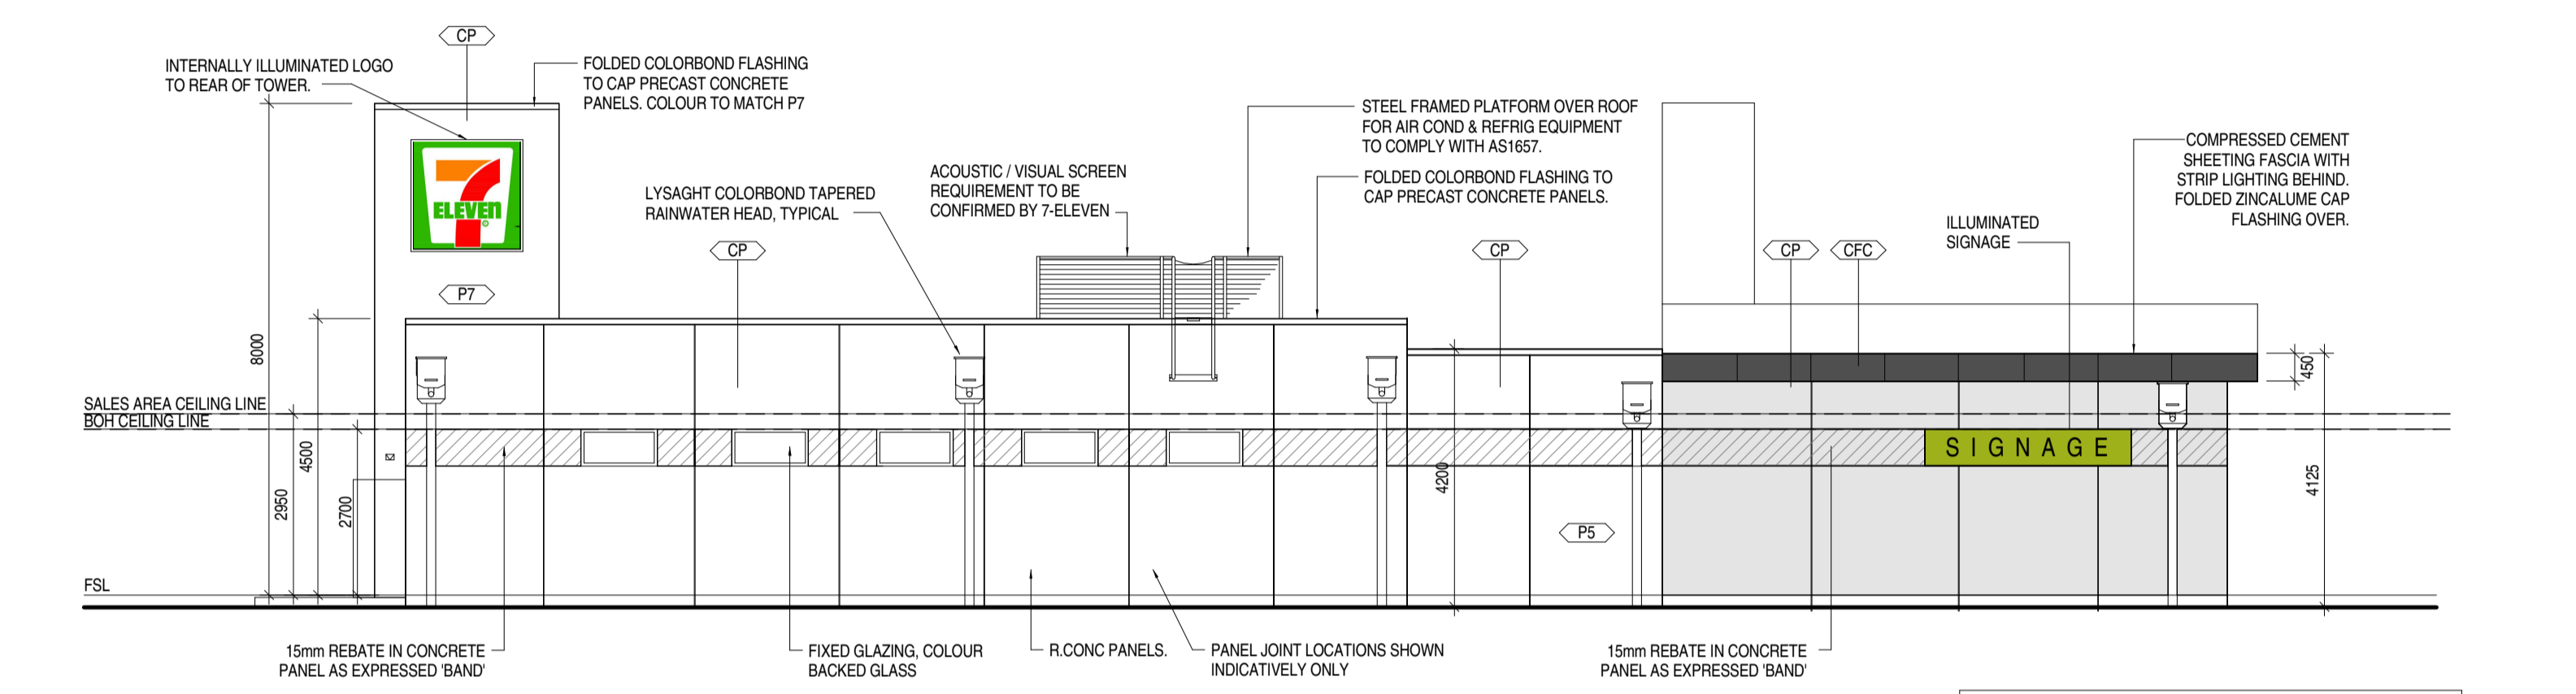


SOUTH ELEVATION

COLOURS AND SIGNAGE TO FOOD TENANCY INDICATIVE ONLY

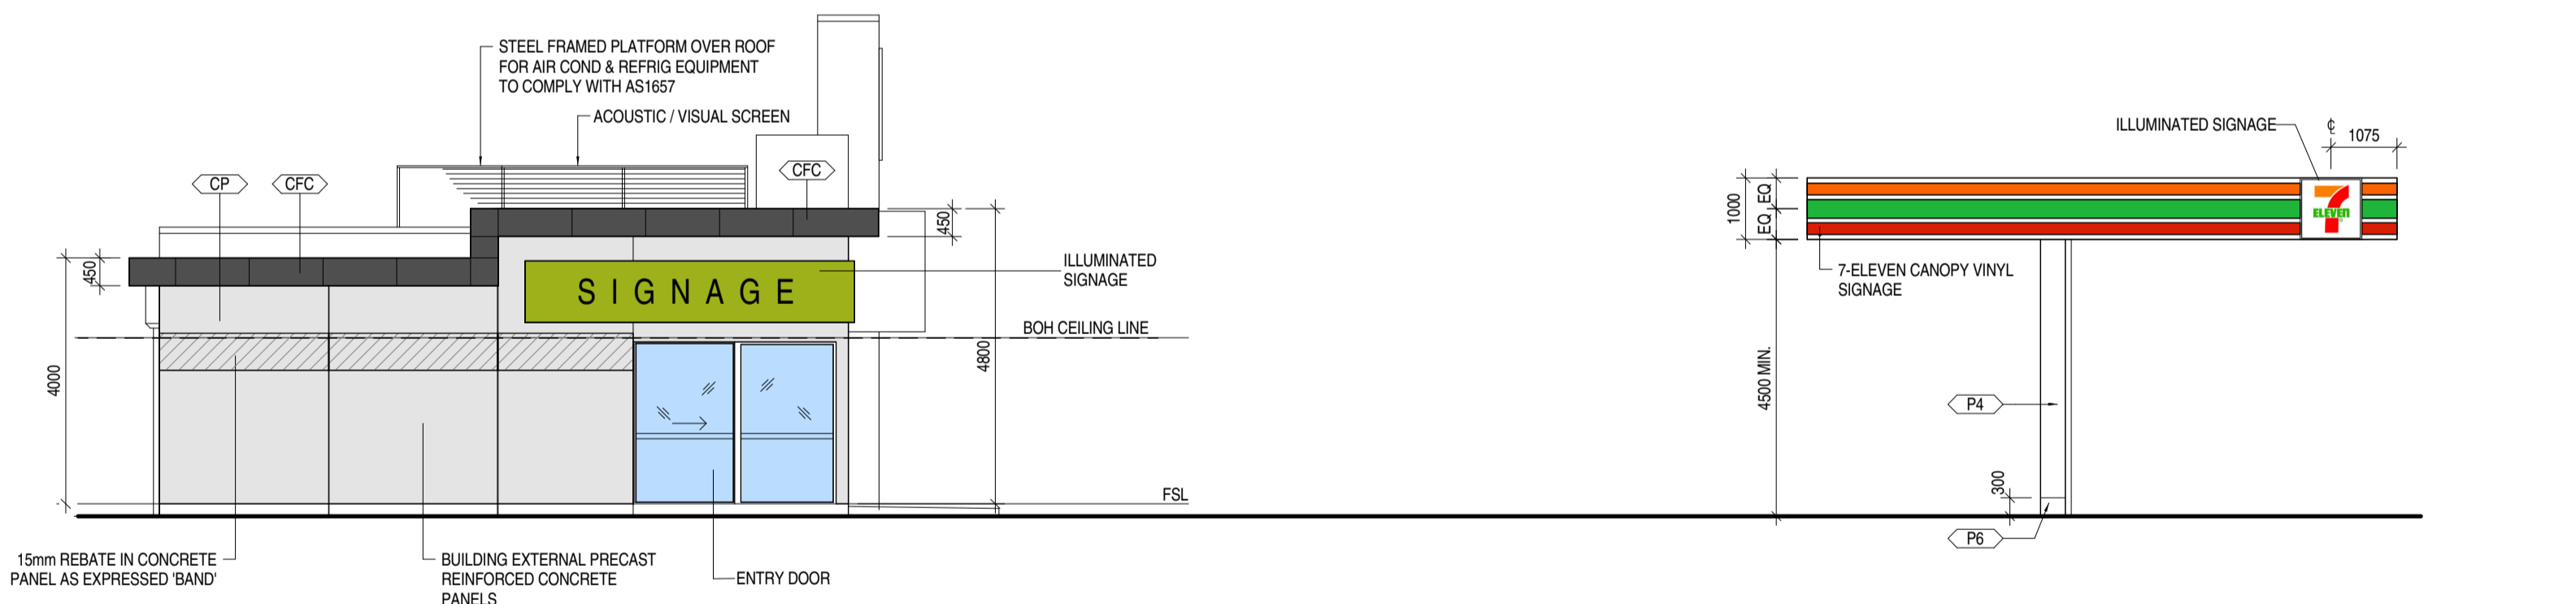


EAST ELEVATION

COLOURS AND SIGNAGE TO FOOD TENANCY INDICATIVE ONLY

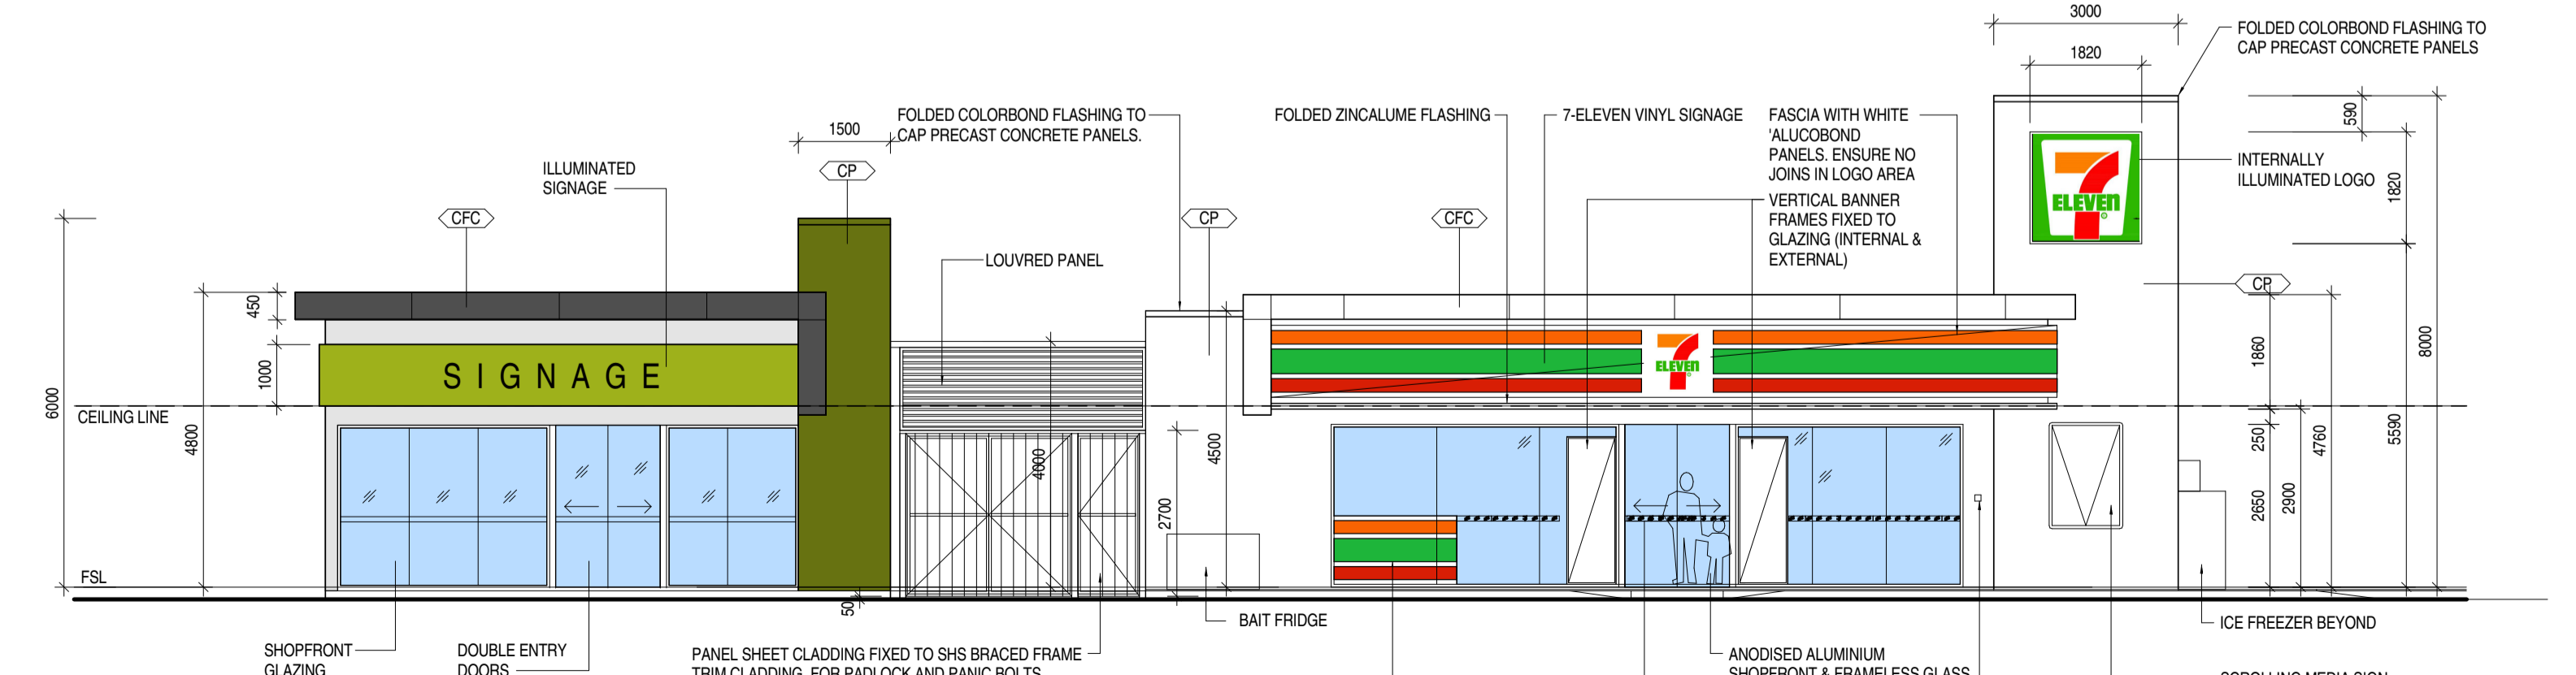


NORTH ELEVATION


COLOURS AND SIGNAGE TO FOOD TENANCY INDICATIVE ONLY

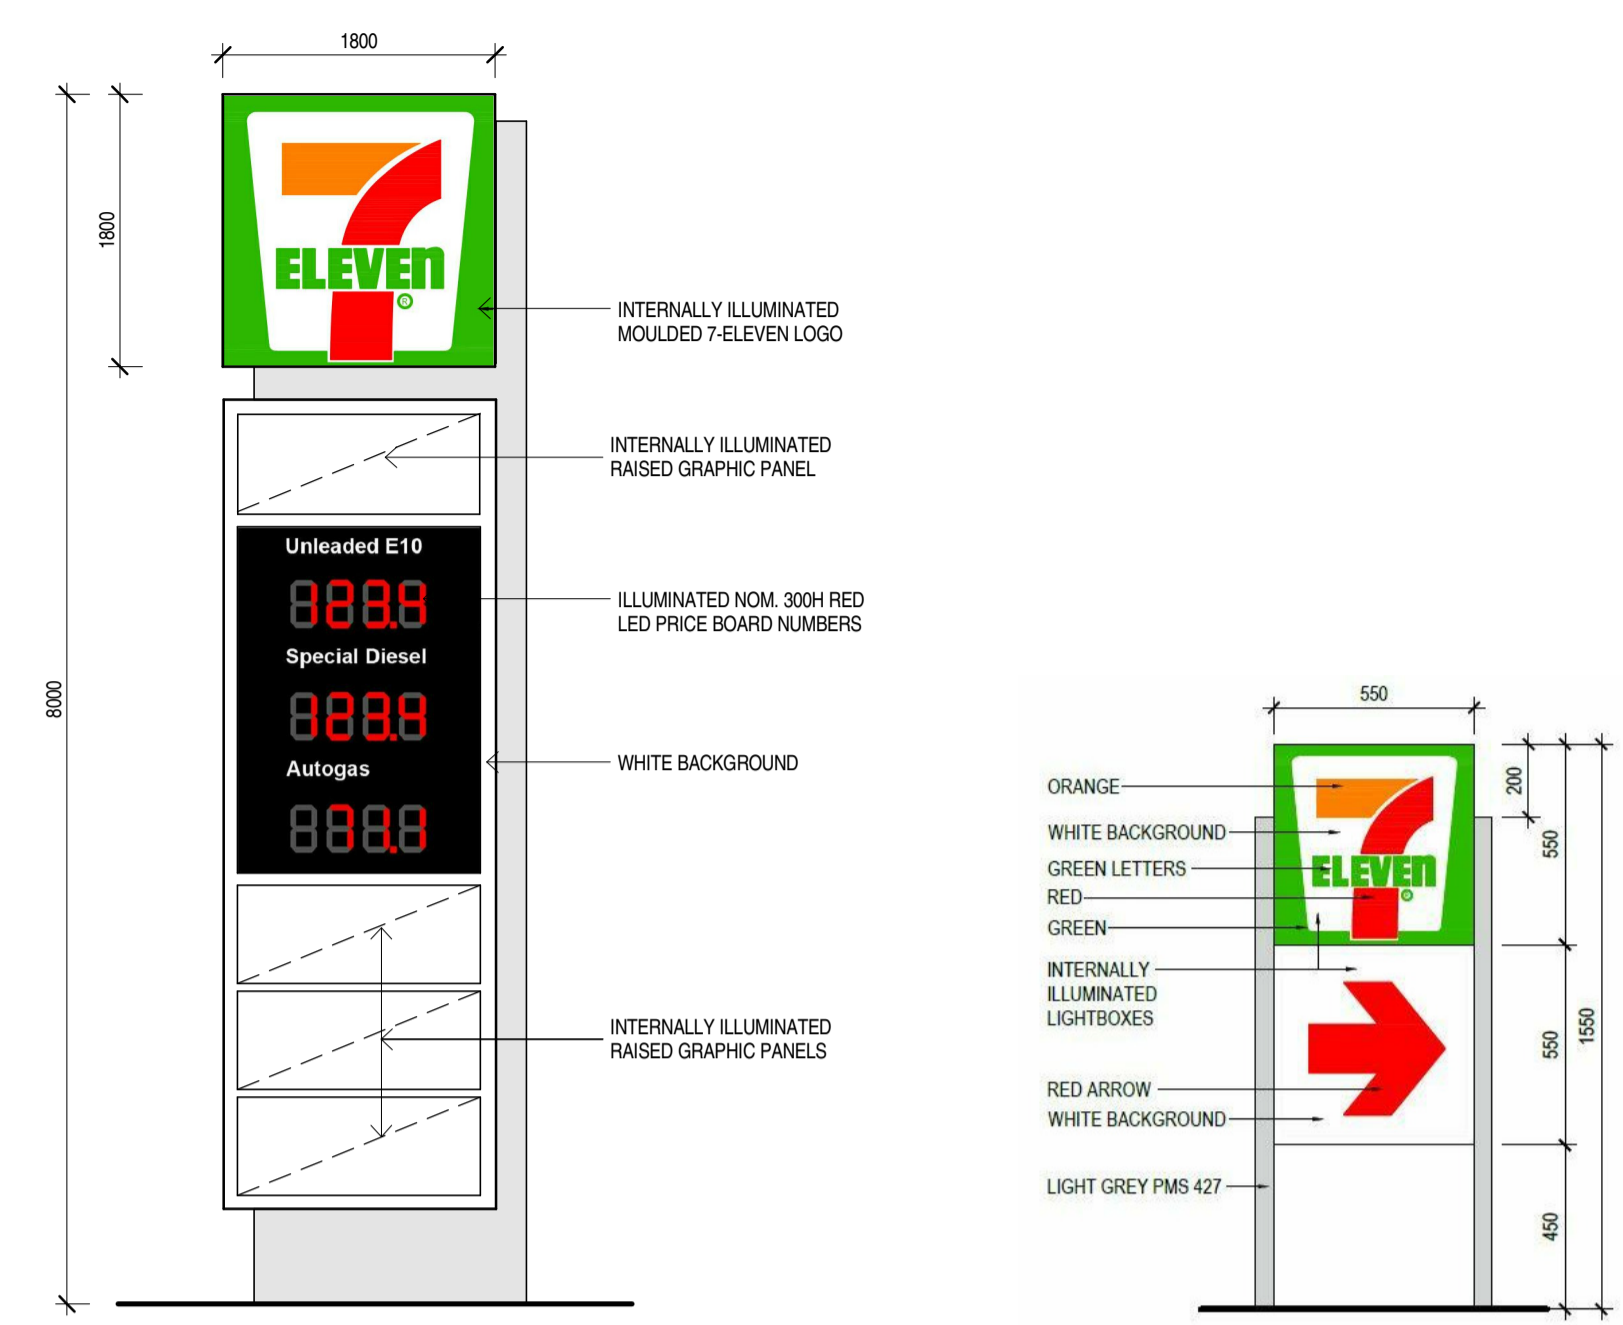


PYLON SIGN ELEVATION
DOUBLE SIDED SIGN

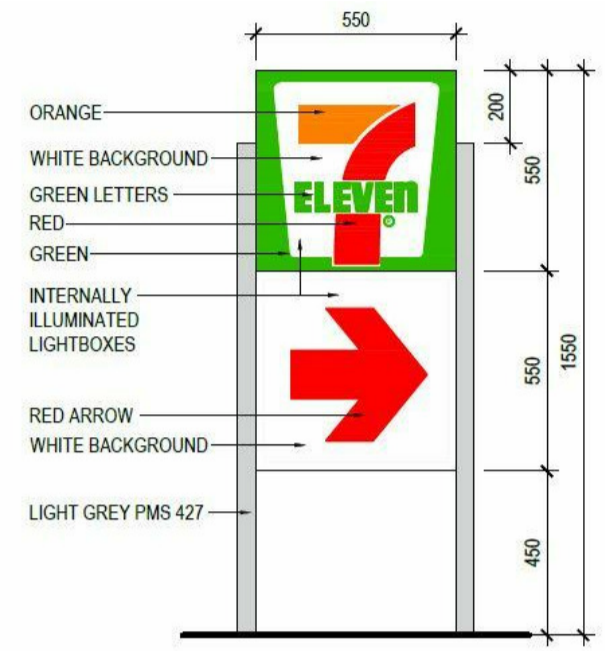

DIRECTIONAL SIGN - 7-11

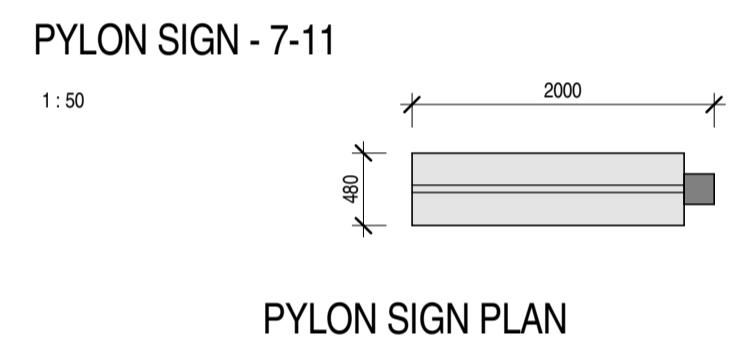

PYLON SIGN PLAN

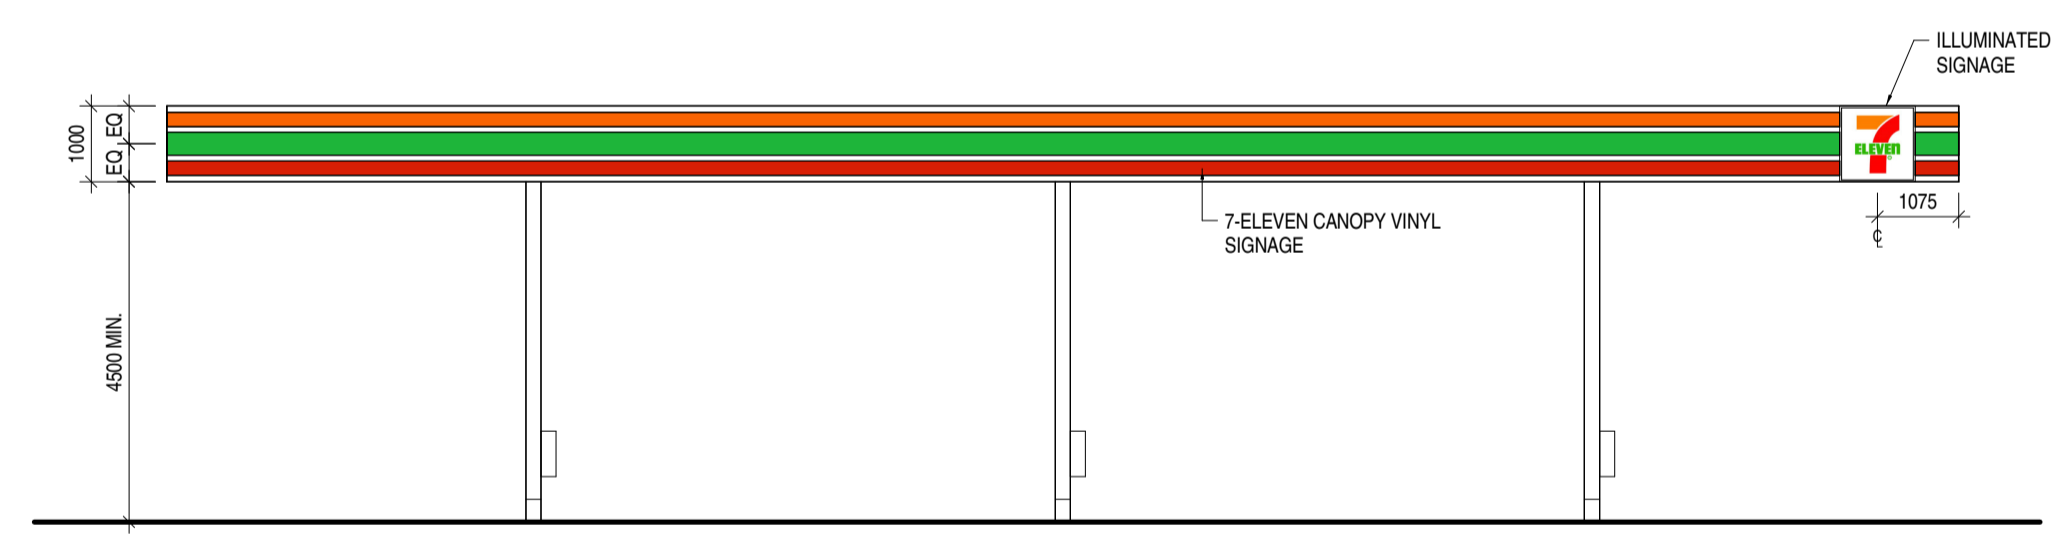

NORTH ELEVATION - CANOPY

BROWN FALCONER
 28 Chesser Street, Adelaide, South Australia 5000
 Telephone : 08 8203 5800 Facsimile : 08 8223 2440
 ABN 65 007 846 596 brownfalcoer.com.au

BLACKMONT PROPERTY GROUP

LANDSDALE CENTRAL

SERVICE STATION ELEVATIONS

Scale As indicated
 Drawn WK
 Date 17 MARCH 2015
 Job No. 2014063
 Dwg No. 2969 004 Rev. B A1 SHEET