


**NOTE:** ALL FEATURES SHOWN ON SURVEY ARE POSITIONED FROM EXISTING PEGS / FENCES & WALLS WHICH MAY NOT BE ON THE CORRECT ALIGNMENT.

**SOIL DESCRIPTION**

Sand with a presence of limestone rubble  
Light Grass Cover

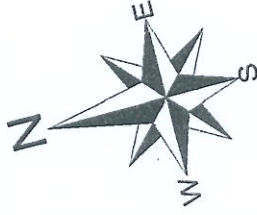

VACANT

VARIATIONS No.	DATE	THESE ARE THE PLANS REFERRED TO IN THE BUILDING CONTRACT:
DATE:	DEC'01	DATE .....
SCALE:	1:200	OWNER .....
DRN:	NC	SCH'D: <i>MS 10/1/09</i>
SHEET:	1	REV: A
J/N:	3442	BUILDER .....

**TERMITE TREATMENT**


TERMITE TREATMENT TO BE HANDSPRAYING OF 'DURSBAN' IN ACCORDANCE WITH AS 3660.1-1996

**NOTE:**


**DOWNPIPES TO BE CONNECTED TO SOAKWELLS BY OWNER**

**CLIENT NOTE:**

**BEWARE OF UNDERGROUND SERVICE RUN-INS WHEN DIGGING**

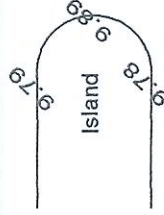

**CLIENT NOTE:**  
RESTRICTED ACCESS TO & FROM DRIVEWAY TO OPPOSITE SIDE OF ROAD

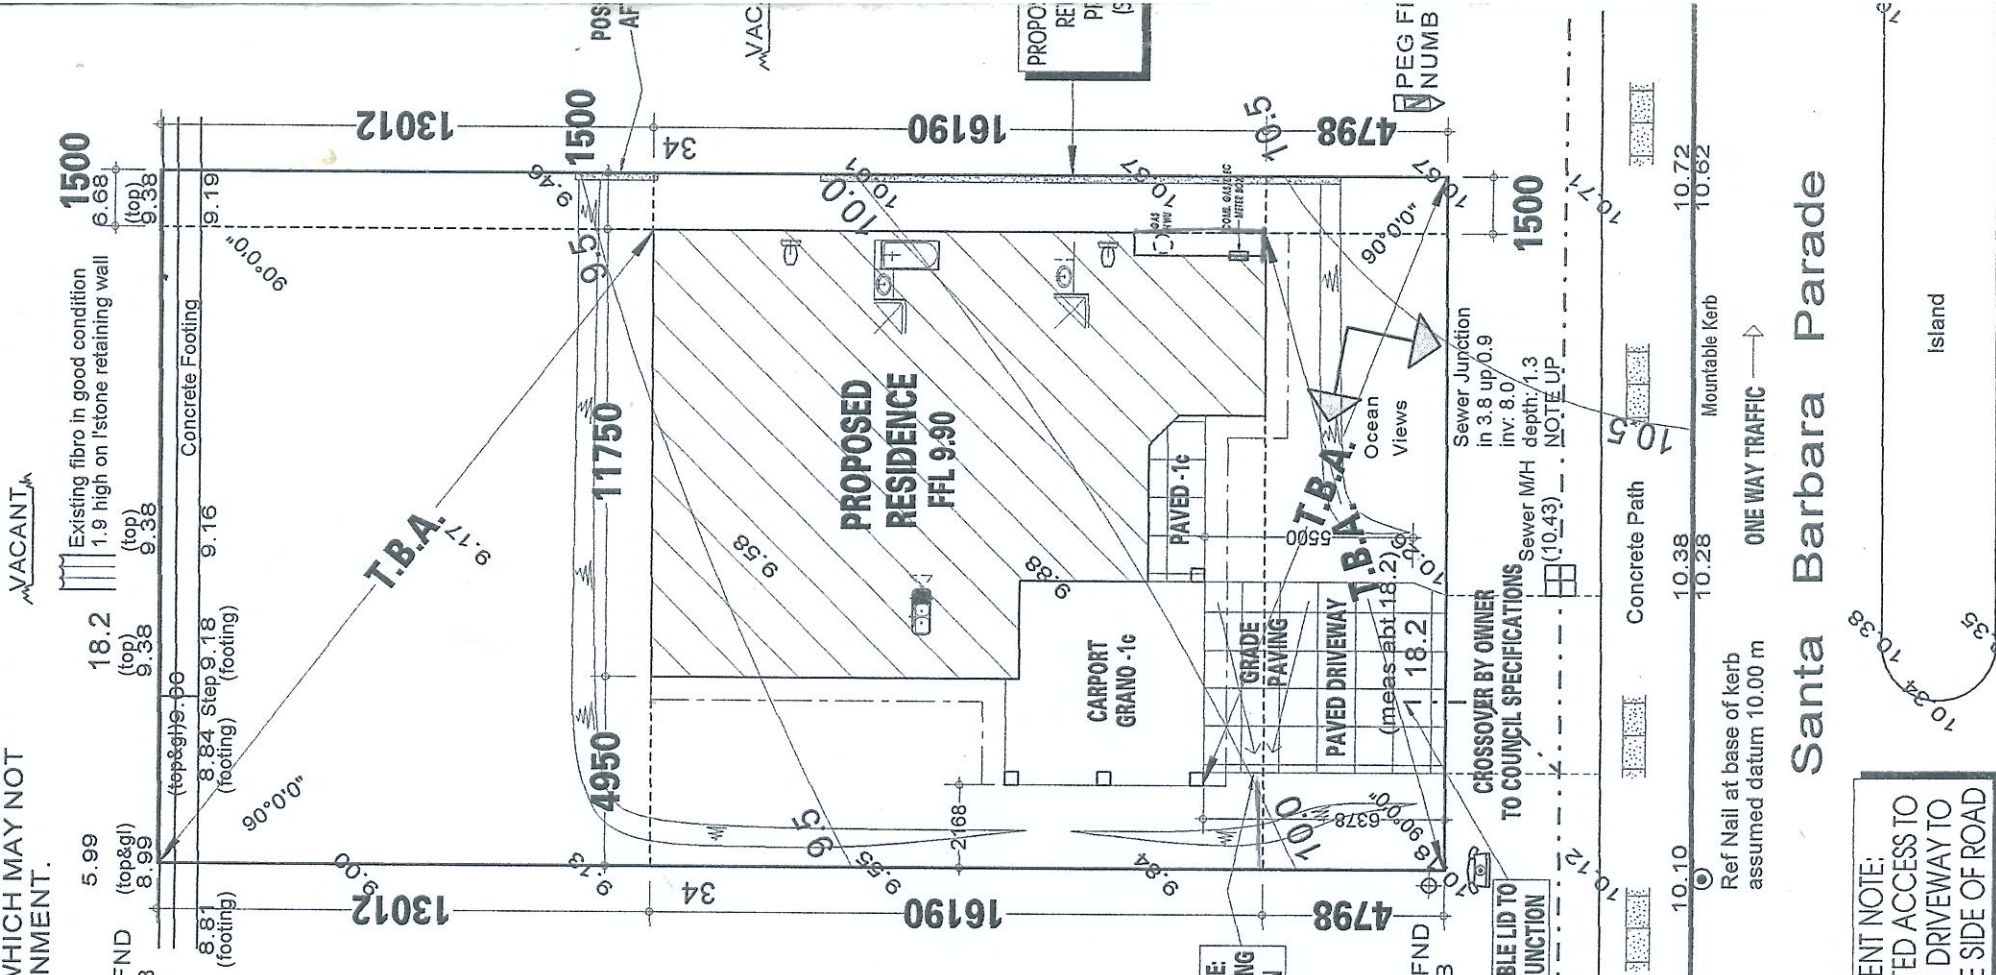




**Parking**

**NOTE:** ALL FEATURES SHOWN ON SURVEY ARE POSITIONED FROM EXISTING PEGS / FENCES & WALLS WHICH MAY NOT BE ON THE CORRECT ALIGNMENT.

**IT 745**

**SOIL DESCRIPTION**

Sand with a presence of limestone rubble  
Light Grass Cover

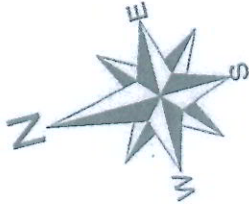


VACANT

VARIATIONS No.	DATE	THESE ARE THE PLANS REFERRED TO IN THE BUILDING CONTRACT:
DATE: DEC'01	SCALE: 1:200	DATE.....
DRN: NC	CHK'D: [Signature]	OWNER.....
SHEET: 1	REV: A	OWNER.....
J/N: 3442		BUILDER.....

**TERMITE TREATMENT**  
TERMITE TREATMENT TO BE HANDSPRAYING OF 'DURSBAN' IN ACCORDANCE WITH AS 3660.1:1995

**NOTE:**  
DOWNPIPES TO BE CONNECTED TO SOAKWELLS BY OWNER

**CLIENT NOTE:**  
BEWARE OF UNDERGROUND SERVICE RUN-INS WHEN DIGGING

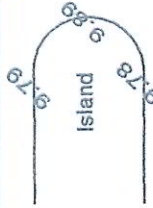

**CLIENT NOTE:**  
RESTRICTED ACCESS TO & FROM DRIVEWAY TO OPPOSITE SIDE OF ROAD

**NOTE:** BEWARE/ADVISE TRADES O/Head power lines

VACANT

Existing fibro in good condition 1.9 high on limestone retaining wall  
18.2 (top) 9.38 (top) 9.38

Concrete Footing 9.16  
8.84 Step 9.18 (footing) 9.18 (footing) 9.18

90°0'0"

T.B.A. 9.17

11750 9.48

4950 9.58

16190 34

1500 34

16190 34

4798 10.5

1500 10.71

10.10 10.38 10.28

10.72 10.62

ONE WAY TRAFFIC

Concrete Path

Mountable Kerb

Island

NOTE: All Sewer details plotted from information sup

**126 Santa Barbara Parade**