


Site Plan

1:200

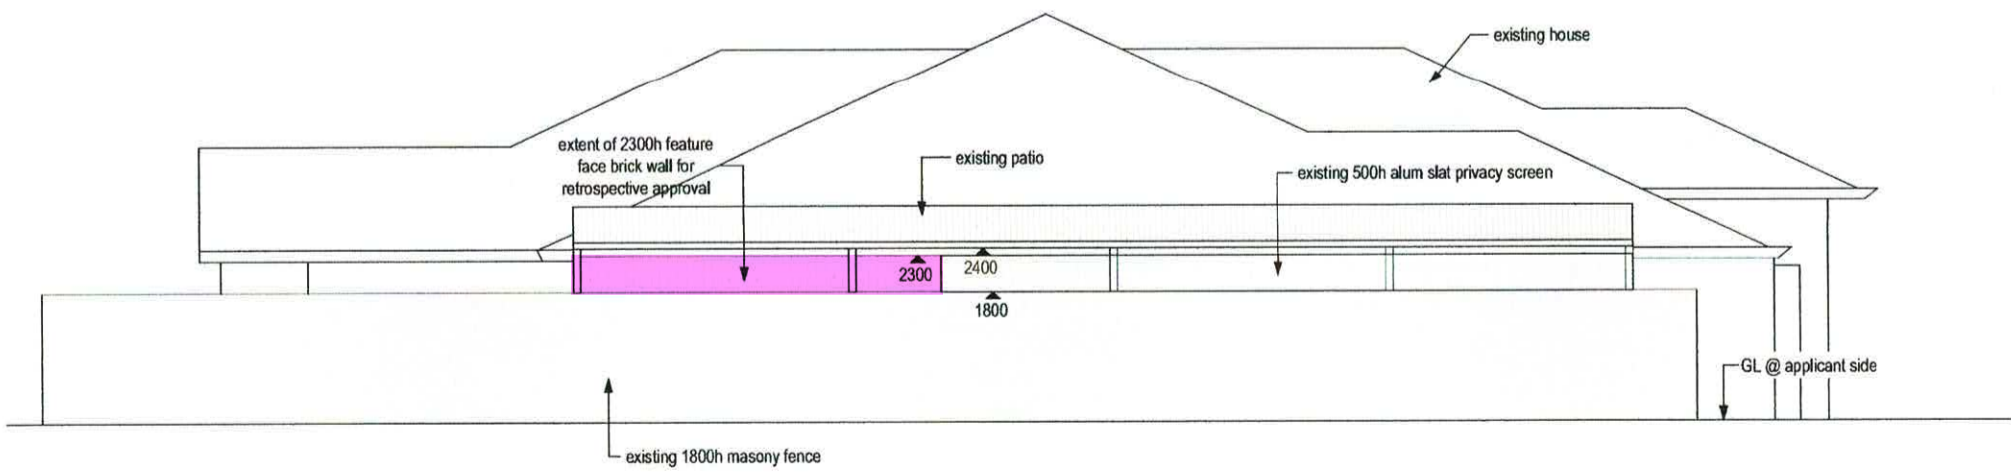

E1

Elevation 1

1:100