


CERTIFIED BY SPECIALISED BUILDING SOLUTIONS - 211606 - 01/09/2021

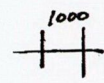

Paris Gardens



Specialised Building Solutions
Stress Free Building Approvals


THESE PLANS TO BE READ
IN CONJUNCTION WITH
SITE SPECIFIC
CONSTRUCTION NOTES

1:200
Proposed Patio: Coleman
7a Paris Gardens Hoeking

Proposed Patio : Coleman
7a Paris Gardens Hocking
1:100



Specialised Building Solutions
Stress Free Building Approvals

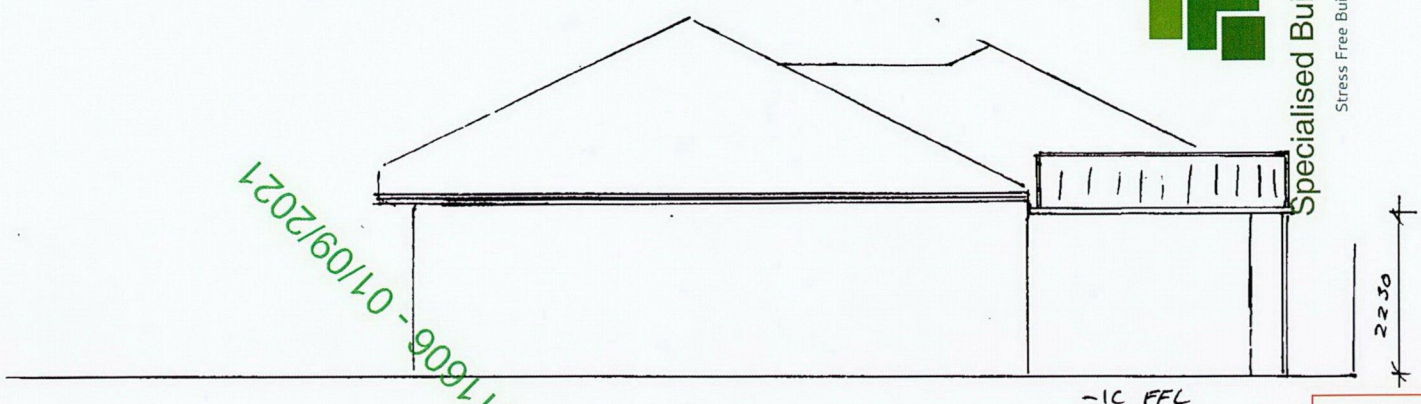

01/09/2021 - 217606 - 01/09/2021

No change to NGL

THESE PLANS TO BE READ
IN CONJUNCTION WITH
SITE SPECIFIC
CONSTRUCTION NOTES

